


SCHEDULE "A"

Capri Centre Floorplan

SUBJECT PROPERTY:
Unit #110
1853 Gordon Drive

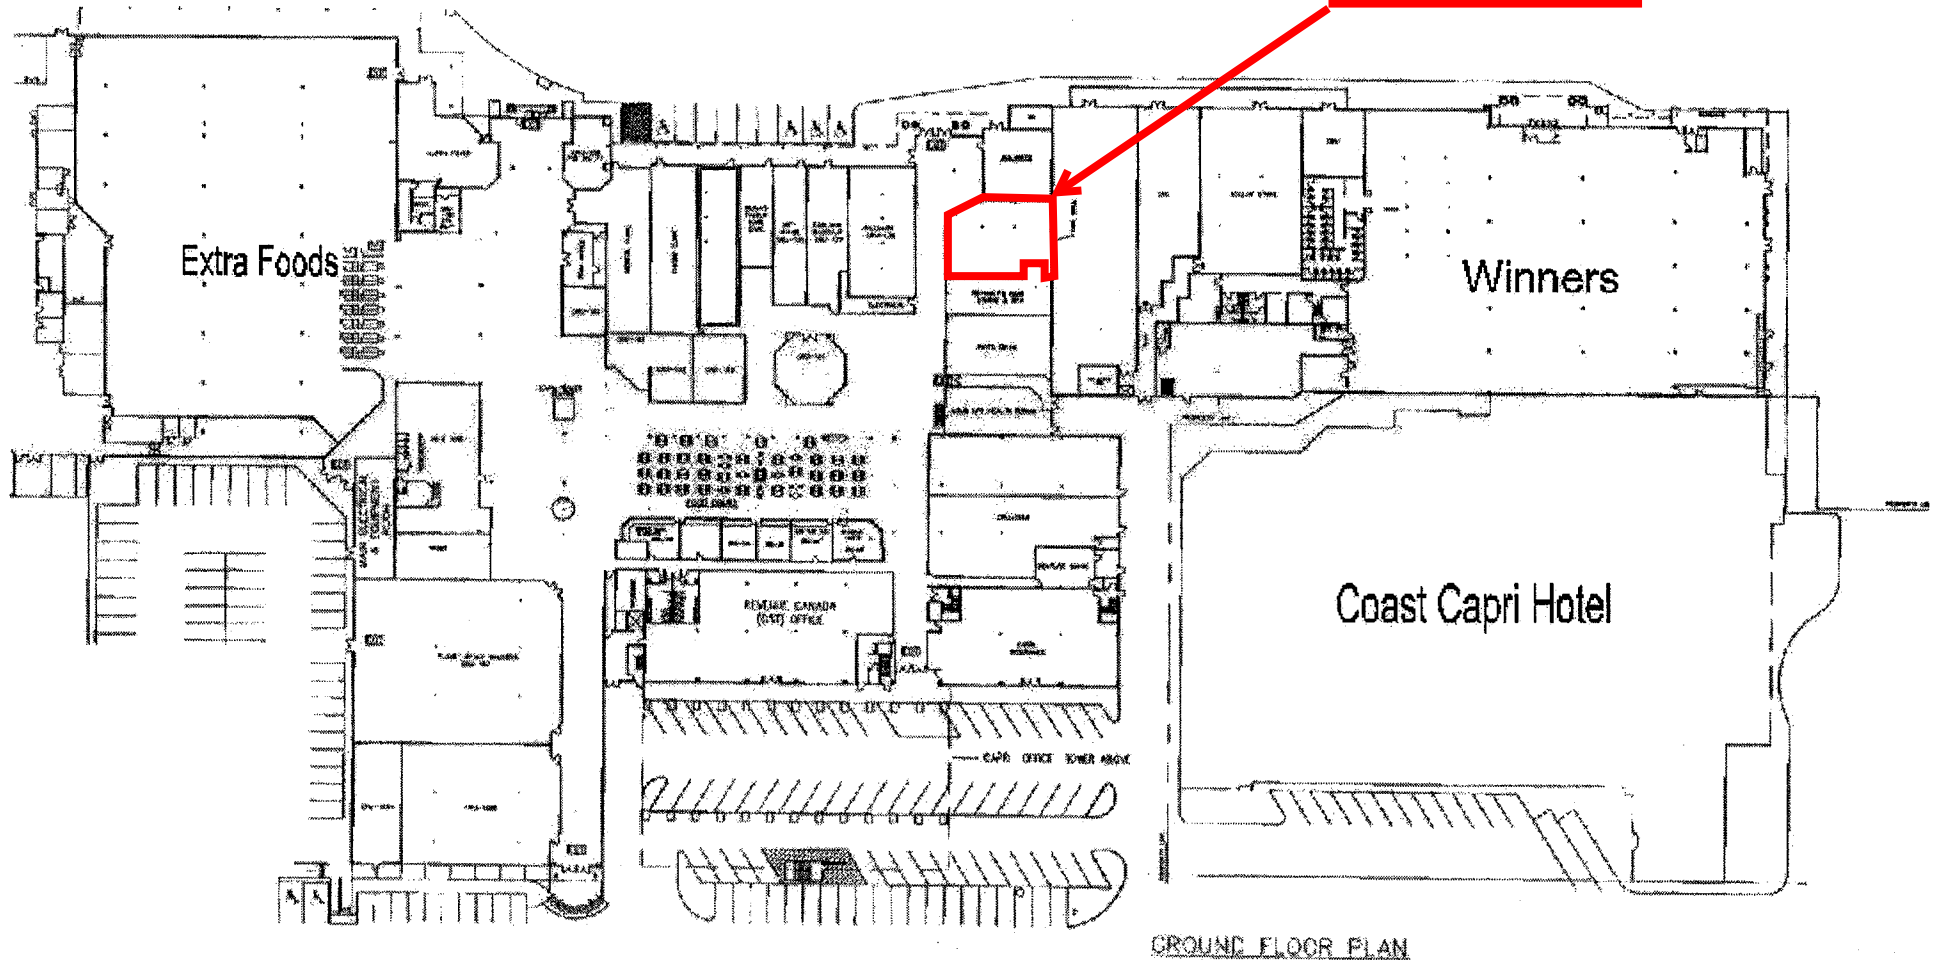

GROUND FLOOR PLAN

Project: KICK START COMMUNITY DEVELOPMENT & CORD DRUG POLICY COORDINATOR
CAPRIS MALL TENANT IMPROVEMENTS.
Drawing Title: Key Plan
Date: June 8, 2006
Drawn: SPW