


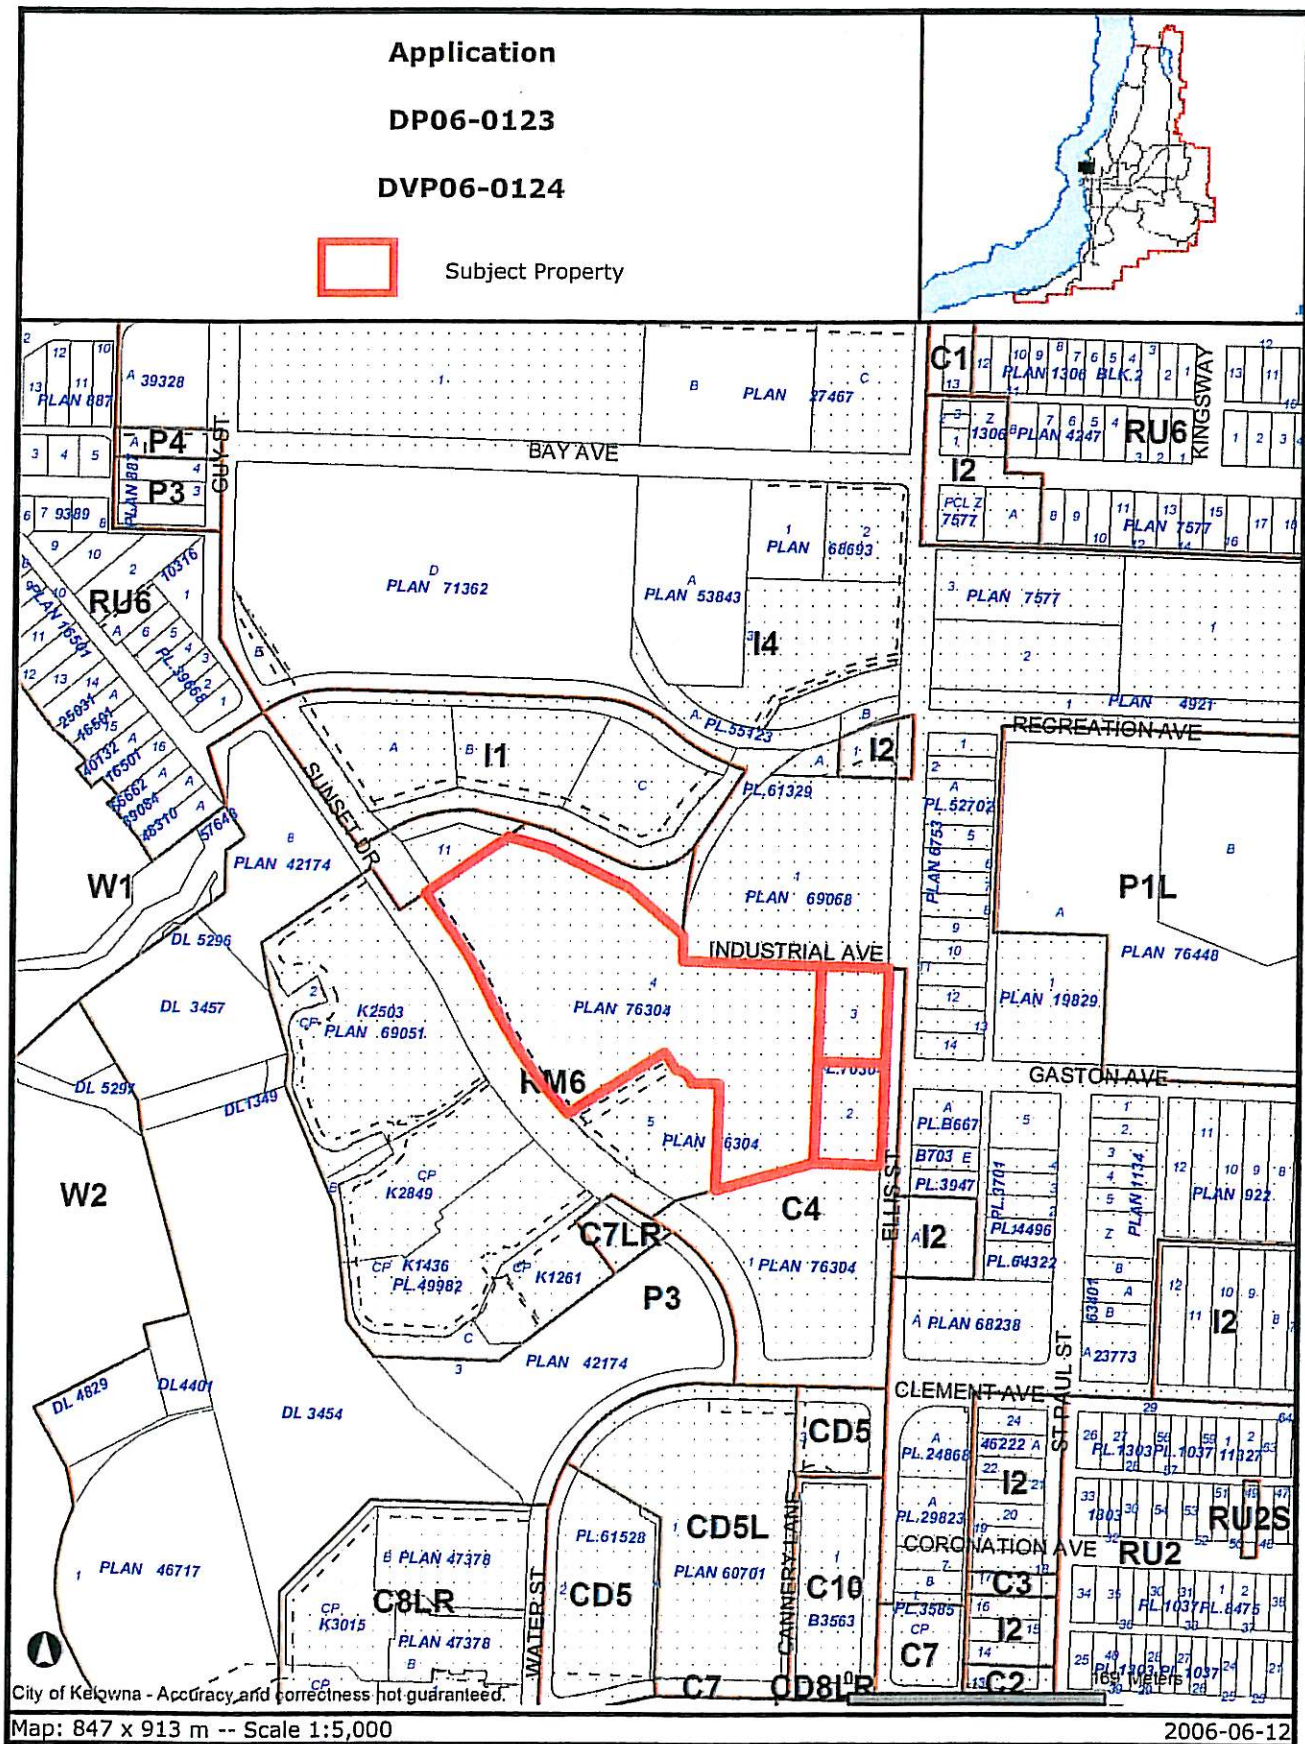

Certain layers such as lots, zoning and dp areas are updated bi-weekly. This map is for general information only.
 The City of Kelowna does not guarantee its accuracy. All information should be verified.

BUILDING LOCATION PLAN




1 SITE PLAN
2 COVER SHEET

"WESTIN HOTEL"

Ellis Street
Concrete Batch Plant

PROJECT: BRAND'S CREEK CROSSING SUBMITTER: BRAND'S CREEK CROSSING SUBMITTER'S ADDRESS: 1000 S. 10TH ST., SUITE 100, DENVER, CO 80202 SUBMITTER'S PHONE: (303) 733-1000 SUBMITTER'S FAX: (303) 733-1001		DESIGNER: LEONARD M. MULLER ARCHITECT: LEONARD M. MULLER ARCHITECT'S ADDRESS: 1000 S. 10TH ST., SUITE 100, DENVER, CO 80202 ARCHITECT'S PHONE: (303) 733-1000 ARCHITECT'S FAX: (303) 733-1001		DATE: 05/21/00 SCALE: 1/8" = 1'-0" SHEET: 1 OF 2 PROJECT: BRAND'S CREEK CROSSING SUBMITTER: BRAND'S CREEK CROSSING SUBMITTER'S ADDRESS: 1000 S. 10TH ST., SUITE 100, DENVER, CO 80202 SUBMITTER'S PHONE: (303) 733-1000 SUBMITTER'S FAX: (303) 733-1001	
---	--	--	--	--	--

 



1 SITE PLAN
SCALE: 1"=60'

Ellis Street
Concrete Batch Plant

PROJECT DATE: 10/20/2004

10/20/2004
A10

DESIGNED BY: [Signature]
CHECKED BY: [Signature]
DATE: 10/20/2004
PROJECT: EBRH
SHEET NO: 0621

BRANDT'S CREEK CROSSING
Brandt Drive & Ellis Street
Kirkland, WA
SHEET NO. 10

LEONARDI ASSOCIATES
ARCHITECTS
1000 1st Avenue
Seattle, WA 98101
TEL: 206.461.1000
FAX: 206.461.1001

BRANDT'S CREEK CROSSING
Brandt Drive & Ellis Street
Kirkland, WA
SHEET NO. 10

BRANDT'S CREEK CROSSING
Brandt Drive & Ellis Street
Kirkland, WA
SHEET NO. 10

 

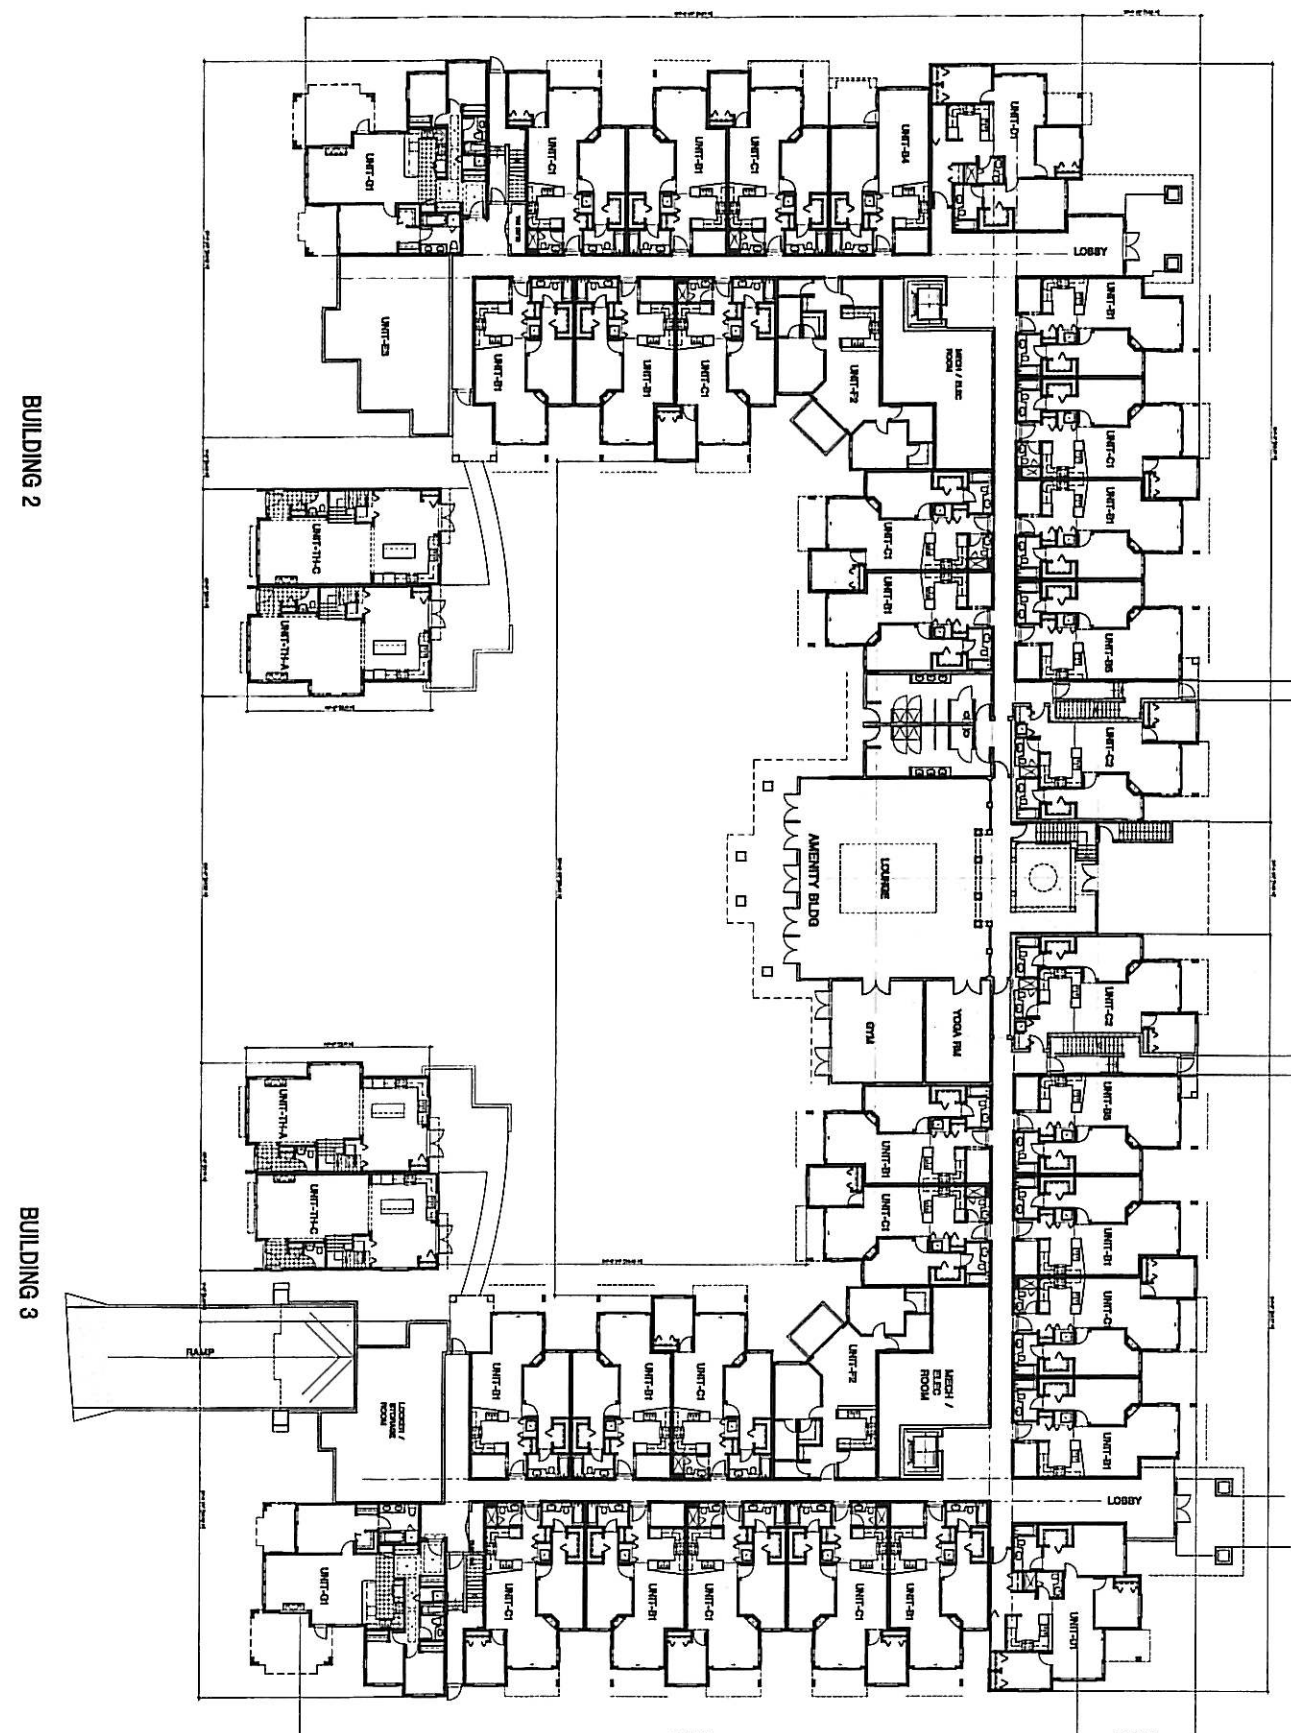

BUILDING 2

BUILDING 3

 

**ROSITCH
HEMPHILL
ASSOCIATES**

FLORIDA HOUSE
D. - 10000000000
VANCOUVER, B.C.
CANADA
TEL: 604-674-0000
FAX: 604-674-0001


NO. 10000000000
DATE: 10/10/00
BY: 10/10/00

LEGIONNAIRE HOSPITAL
BRANDS CREEK CROSSING
SUNSHINE & BIRCH DRIVE
MONTREAL, QC
H3T 1A7
TEL: 514-393-1234
FAX: 514-393-1235

LEGIONNAIRE HOSPITAL
BRANDS CREEK CROSSING
SUNSHINE & BIRCH DRIVE
MONTREAL, QC
H3T 1A7
TEL: 514-393-1234
FAX: 514-393-1235

A3.4

PLANT DATE: 10/10/00

 

ARMILCS

FAX, (404) 471-1091

1. CPA

INTERPOL, J.A.

THE UNIVERSITY OF CHICAGO

BRAND'S UNCLE SAM'S


LEVEL 1

0521

☐ No.

PLOT DATE: 03 JUN 2000



 

ROSITCH
HEMPHILL
&
ASSOCIATES
ARCHITECTS

PLEIKINGHOI HOUSE
D - EDWELL STREET
VANCOUVER, B.C.
C A H A P A
V C A I G I
TEL: (604) 674-1000
FAX: (604) 674-1011

NO. 0001
1. 2000
2. 2000
3. 2000


DATE: 2000
PROJECT: 2000
DRAWN BY: 2000
CHECKED BY: 2000
APPROVED BY: 2000

BRANDT'S CREEK CROSSING
BRANDT'S CREEK CROSSING
BRANDT'S CREEK CROSSING
BRANDT'S CREEK CROSSING
BRANDT'S CREEK CROSSING


PROJECT: 2000
SCALE: 1/8" = 1'-0"
DATE: MAY 2006
DRAWN BY: 2000
CHECKED BY: 2000
APPROVED BY: 2000

A3.8

NOT DATE OF JAN 2006

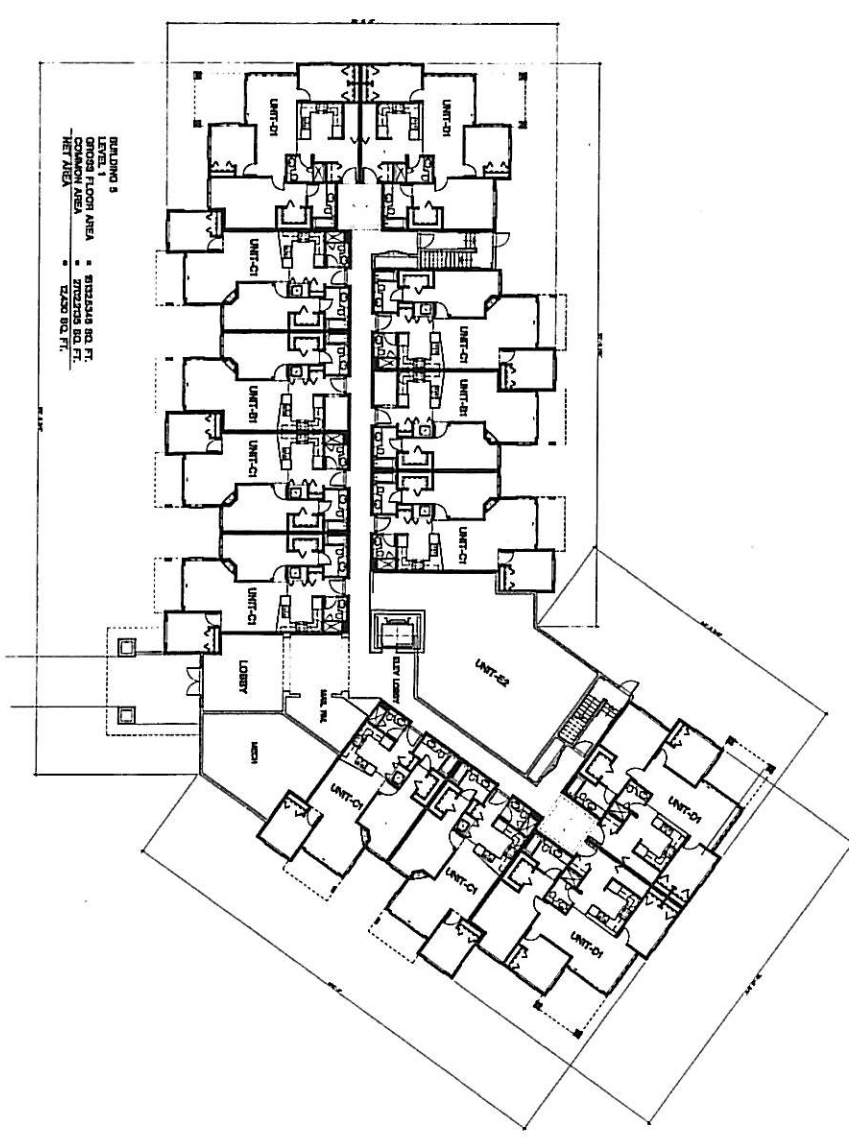

BUILDING 5

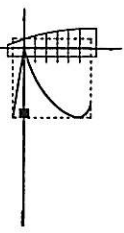

**ROSITCH
HEAPHILL
ASSOCIATES**
ARCHITECTS

**FLORIAN ROSE
D - 30 RIVINGTON STREET
VAICOWER, B.C.
CANADA
V6A 1G1
TEL: 604-671-1002
FAX: 604-671-1011**


**NO. 1000
1. 1000 RIVER
2. 1000 RIVER
3. 1000 RIVER**

**NO. 1000
1. 1000 RIVER
2. 1000 RIVER
3. 1000 RIVER**


**LENNING HOLLISTER
BRANDT'S CREEK CROSSING
BRANDT'S CREEK CROSSING
BRANDT'S CREEK CROSSING**

**BRANDT'S CREEK CROSSING
BRANDT'S CREEK CROSSING
BRANDT'S CREEK CROSSING**

**BRANDT'S CREEK CROSSING
BRANDT'S CREEK CROSSING
BRANDT'S CREEK CROSSING**

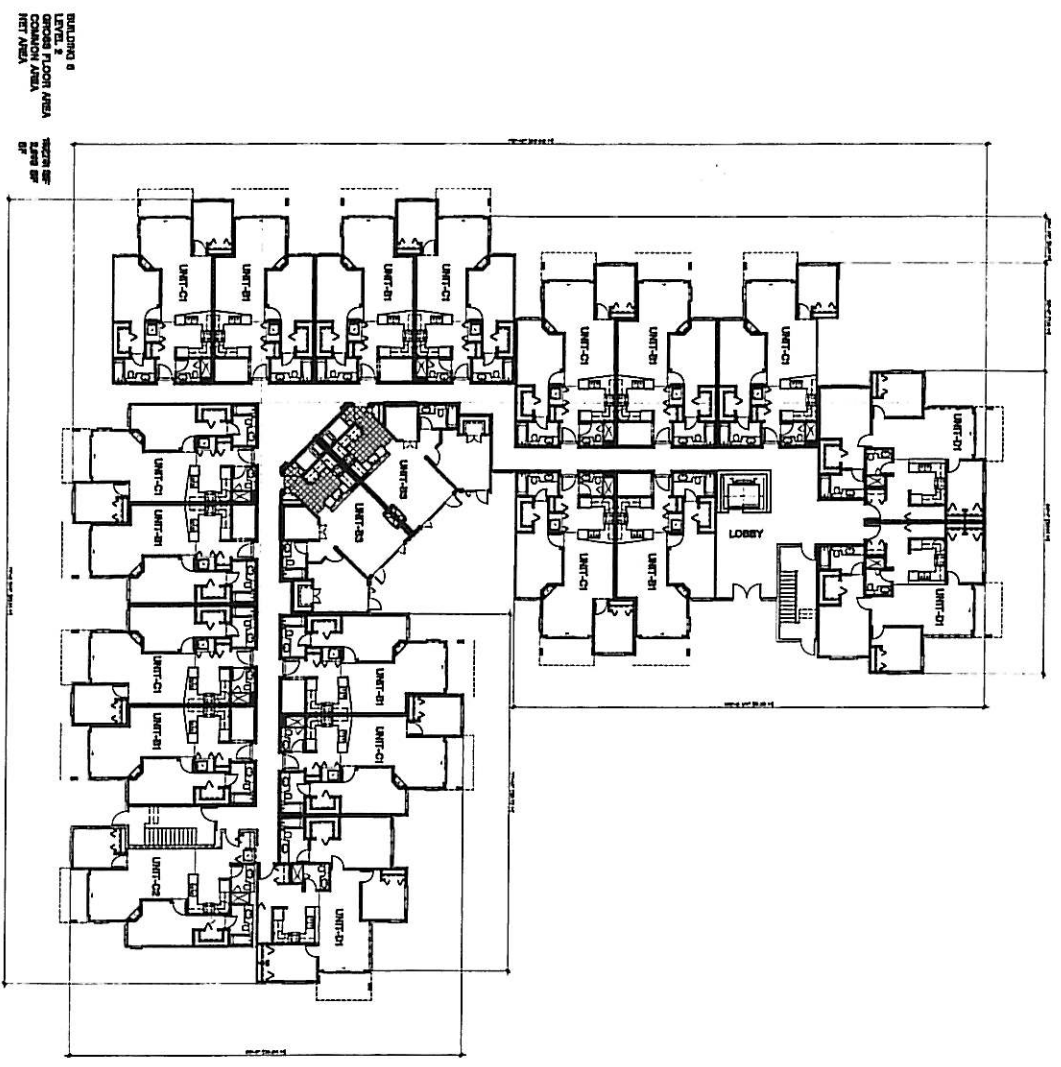

BUILDING 6

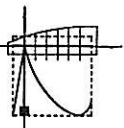

**ROSITCH
HEMPHILL
&
ASSOCIATES**
ARCHITECTS

**FILIPICHA HOUSE
D. DONNEL SMITH
VANOVER, B.C.
CANADA
V6A 1G1
TEL. 604-671-1002
FAX. 604-671-1011**

1. 31 MAY 2006
2. 27 JUN 2006

DESIGNER
2006

DATE
2006


PROJECT
BRADY'S CREEK CROSSING
BRADY'S CREEK & 15TH STREET
VANCOUVER, B.C.

PROJECT
BRADY'S CREEK CROSSING
BRADY'S CREEK & 15TH STREET
VANCOUVER, B.C.

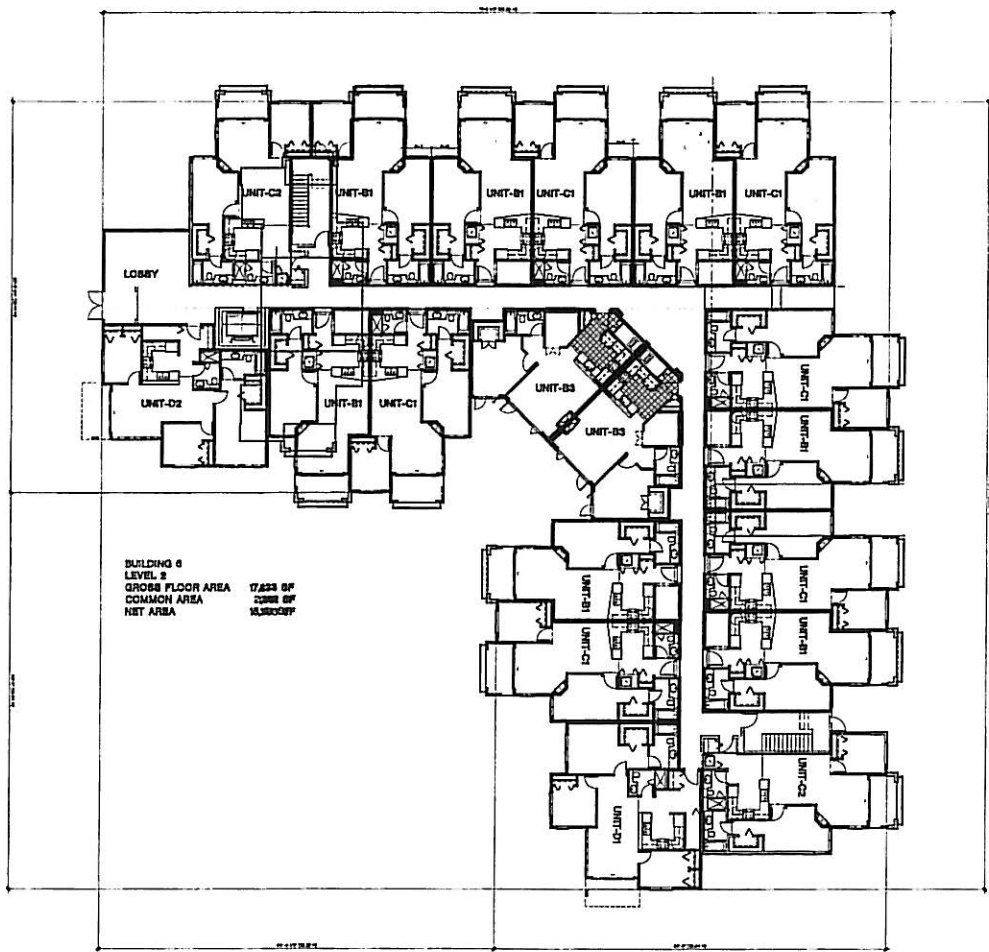


BUILDING 7

FINISH SCHEDULE	
1	Exterior Wall Finish
2	Interior Wall Finish
3	Floor Finish
4	Ceiling Finish
5	Roof Finish
6	Window Finish
7	Door Finish
8	Staircase Finish
9	Elevator Finish
10	Other Finish


SOUTHWEST ELEVATION

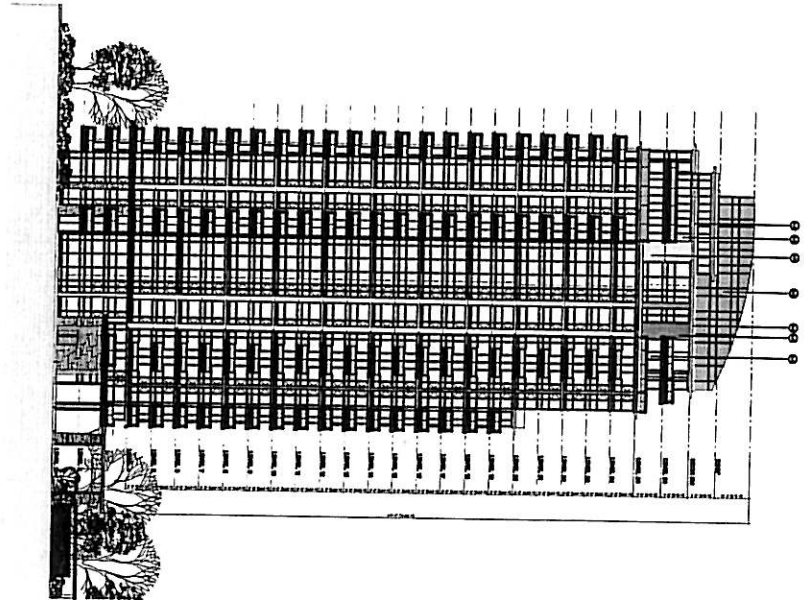

NORTHWEST ELEVATION

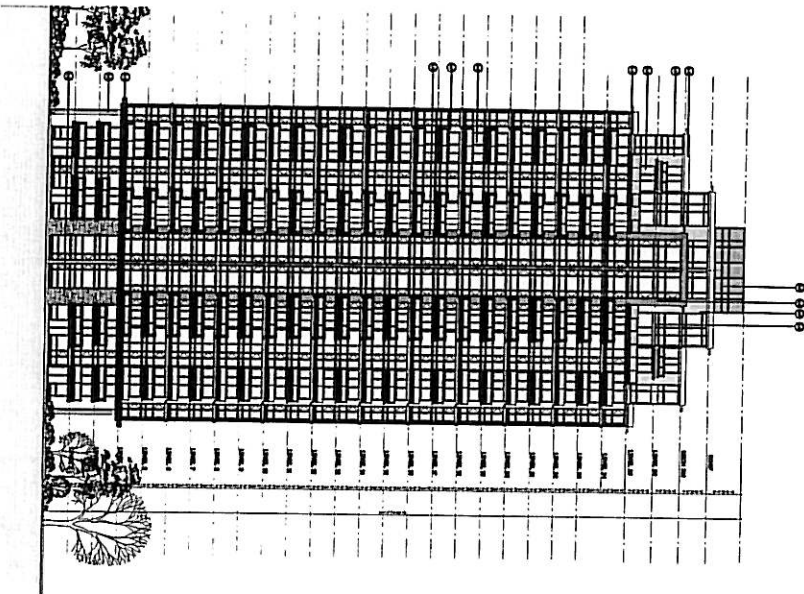

REVOKED TOWER ELEVATIONS

 

ROATICA
REAPRILL
MADONNES

REAPRILL
MADONNES
REAPRILL
MADONNES
REAPRILL
MADONNES
REAPRILL
MADONNES

1. 1st Floor
2. 2nd Floor
3. 3rd Floor
4. 4th Floor
5. 5th Floor
6. 6th Floor
7. 7th Floor
8. 8th Floor
9. 9th Floor
10. 10th Floor
11. 11th Floor
12. 12th Floor
13. 13th Floor
14. 14th Floor
15. 15th Floor
16. 16th Floor
17. 17th Floor
18. 18th Floor
19. 19th Floor
20. 20th Floor
21. 21st Floor
22. 22nd Floor
23. 23rd Floor
24. 24th Floor
25. 25th Floor
26. 26th Floor
27. 27th Floor
28. 28th Floor
29. 29th Floor
30. 30th Floor
31. 31st Floor
32. 32nd Floor
33. 33rd Floor
34. 34th Floor
35. 35th Floor
36. 36th Floor
37. 37th Floor
38. 38th Floor
39. 39th Floor
40. 40th Floor
41. 41st Floor
42. 42nd Floor
43. 43rd Floor
44. 44th Floor
45. 45th Floor
46. 46th Floor
47. 47th Floor
48. 48th Floor
49. 49th Floor
50. 50th Floor
51. 51st Floor
52. 52nd Floor
53. 53rd Floor
54. 54th Floor
55. 55th Floor
56. 56th Floor
57. 57th Floor
58. 58th Floor
59. 59th Floor
60. 60th Floor
61. 61st Floor
62. 62nd Floor
63. 63rd Floor
64. 64th Floor
65. 65th Floor
66. 66th Floor
67. 67th Floor
68. 68th Floor
69. 69th Floor
70. 70th Floor
71. 71st Floor
72. 72nd Floor
73. 73rd Floor
74. 74th Floor
75. 75th Floor
76. 76th Floor
77. 77th Floor
78. 78th Floor
79. 79th Floor
80. 80th Floor
81. 81st Floor
82. 82nd Floor
83. 83rd Floor
84. 84th Floor
85. 85th Floor
86. 86th Floor
87. 87th Floor
88. 88th Floor
89. 89th Floor
90. 90th Floor
91. 91st Floor
92. 92nd Floor
93. 93rd Floor
94. 94th Floor
95. 95th Floor
96. 96th Floor
97. 97th Floor
98. 98th Floor
99. 99th Floor
100. 100th Floor

REAPRILL
MADONNES
REAPRILL
MADONNES
Architectural elevation drawing of a building facade. The drawing shows a long, multi-story building with a grid of windows. A central entrance area is visible on the right side. The drawing is labeled "ELEVATION" at the top center.


REVISED POWER EVALUATIONS

[illegible]

SEE REVISED TOWER ELEVATIONS

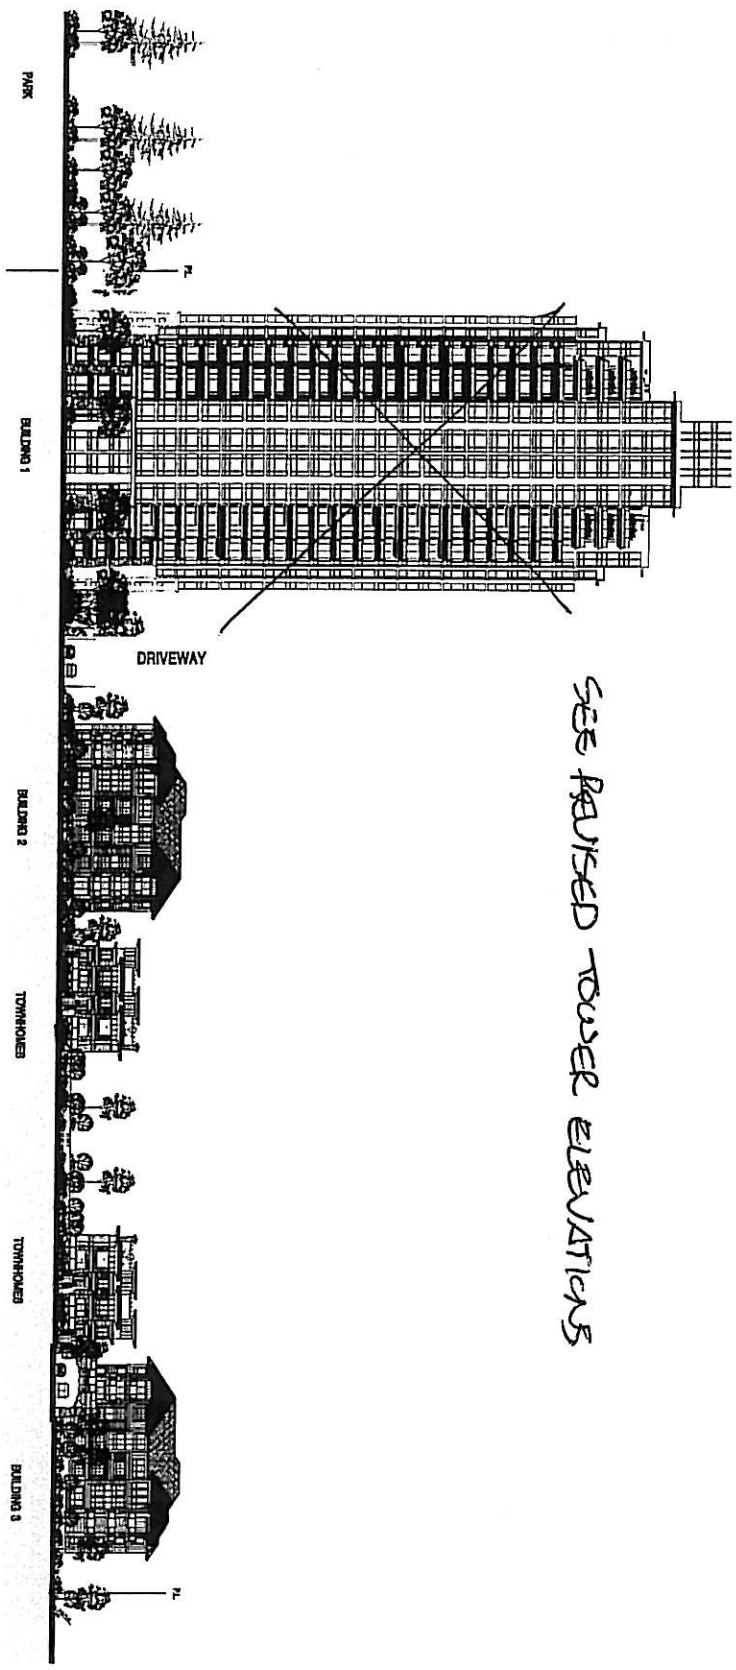

SUNSET DRIVE STREETSCAPE

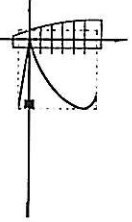

**ROSITCH
HEMPHILL
ASSOCIATES**
ARCHITECTS

FILE NUMBER: 00-000000
PROJECT NAME: VANCOUVER, B.C.
CLIENT: C.A.H.A.D.A.
V.C.A. 1 G.1
TEL: (604) 671-1001
FAX: (604) 671-1011

NO. 1000
1. 1000
2. 1000

DESIGN FOR
DEVELOPMENT PERMIT
APPLICATION
17 MARCH 2006


CONTRACTOR
MCCORMICK, J.M.
The drawing is the property of Rositch Hemphill Associates, Inc. and is to be used only for the project and location specified. It is not to be reproduced, copied, or used in any other project without the written consent of Rositch Hemphill Associates, Inc. The drawing is not to be used for any other purpose, including but not limited to, construction, marketing, or any other use without the written consent of Rositch Hemphill Associates, Inc.

CLIENT
LEONARD MULLER
BRADY'S CREEK CROSSING
David Brady & Elin David
Ketchikan, AK


PROJECT
SUNSET DRIVE
STREETSCAPE
PROJECT NO. 0921

DATE: 03-14-06
DRAWN BY: J.M.
CHECKED BY: J.M.
DATE: MAY 2006
SCALE: N/A


PROJECT DATE: 19 AUGUST 2006

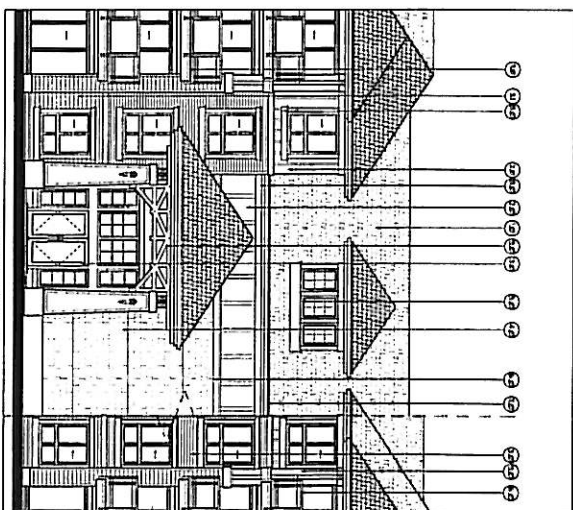


BUILDING 3

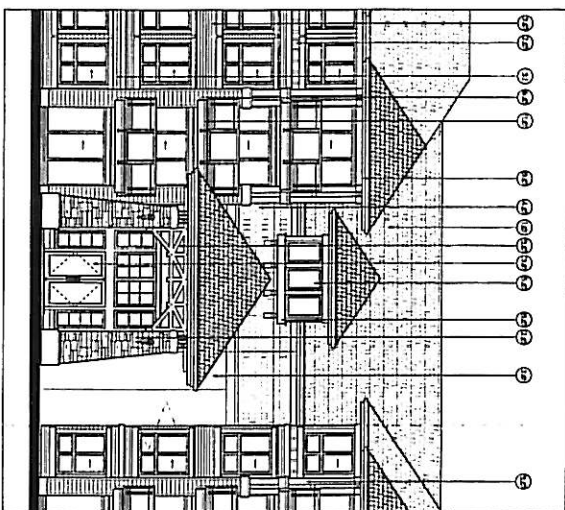[illegible]

BUILDING 2

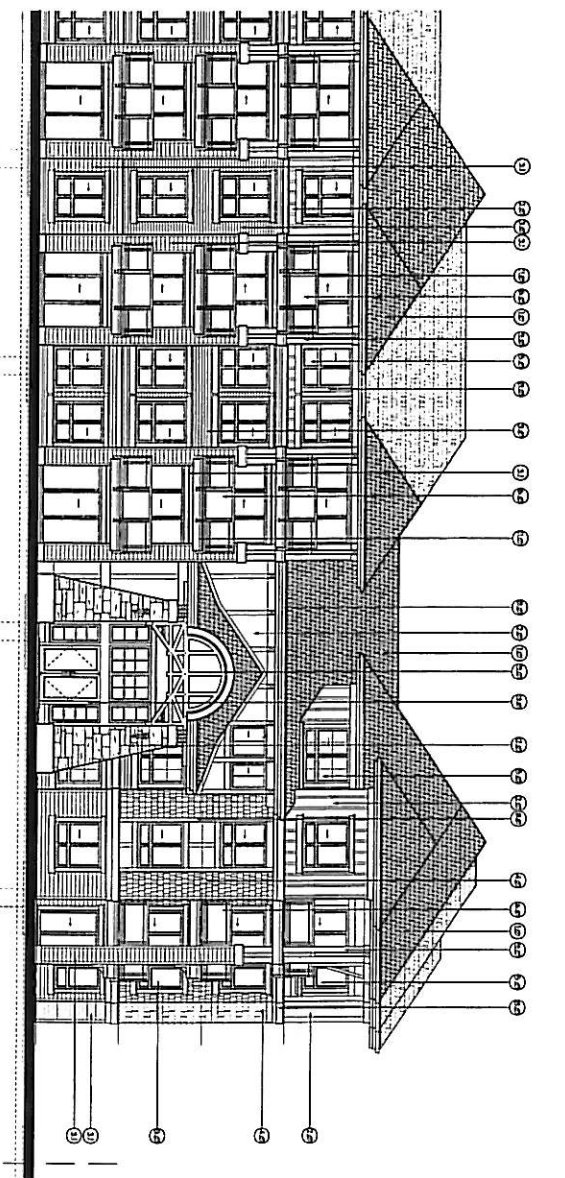

BUILDING 4

 

ROSLITCH
HEMPHILL
AND
ASSOCIATES
ARCHITECTS

FILKINCTION HOUSE
D - 10 TOWELL STREET
VANCOUVER, B.C.
C A N A D A
V C A I C T
TEL. 604 671-6000
FAX 604 671-1091

NO DATA	DE.
1 CUBAN	1 MAY 1964
1 CUBA	20 JUL 1964

The giving of an instrument of service to the property of another, temporary or permanent, is not necessarily and may not be representative without the giving of a power of attorney. It is possible, however, that there is a power of attorney given to the person who is to be the representative of the property of another, and that the person who is to be the representative of the property of another is to be the representative of the property of another, and that the person who is to be the representative of the property of another is to be the representative of the property of another.

LEDINGHAM MOUNTBERRY
 10000 Highway 101, Box 100
 Leduc, Alberta T9A 0A2
 Tel: 780-853-2222

PROJECTS

BRANDT'S CREEK CROSSING
 Sunset Drive & Elm Street
 Calgary, B.C.

FOR MORE INFO


FORWARD TEL.

MATERIAL LEGEND


PROBET 0521-42deg
NO WIND | -1
SOL. 1-15
DSC. MAY 200
RWAL LB
ORDIN EBR

☐ **A4.2**




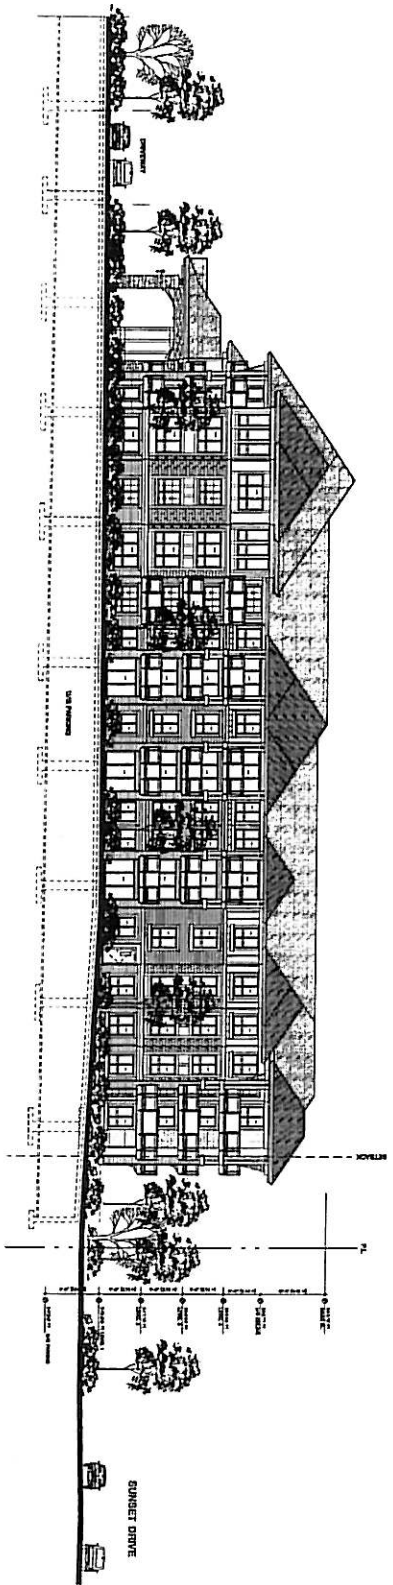

NORTH ELEVATION

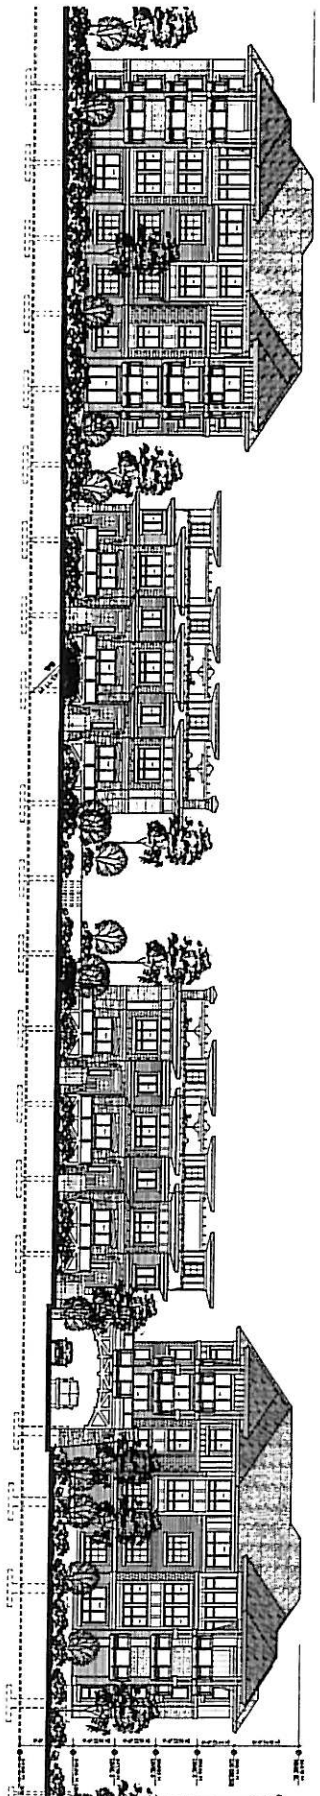

WEST ELEVATION (SUNSET DRIVE)

 

**ROSITCH
HEMPHILL
&
ASSOCIATES**
ARCHITECTS

FLORIAN HOSSE
DANIEL SHER
VANDERLINDEN, D.C.
CARRA, D.C.
VANDERLINDEN, D.C.
TEL: 404 624-4202
FAX: 404 624-1071

DATE: 10/1/2004
DRAWN BY: J. D. W.
CHECKED BY: J. D. W.

DATE: 10/1/2004
DRAWN BY: J. D. W.
CHECKED BY: J. D. W.


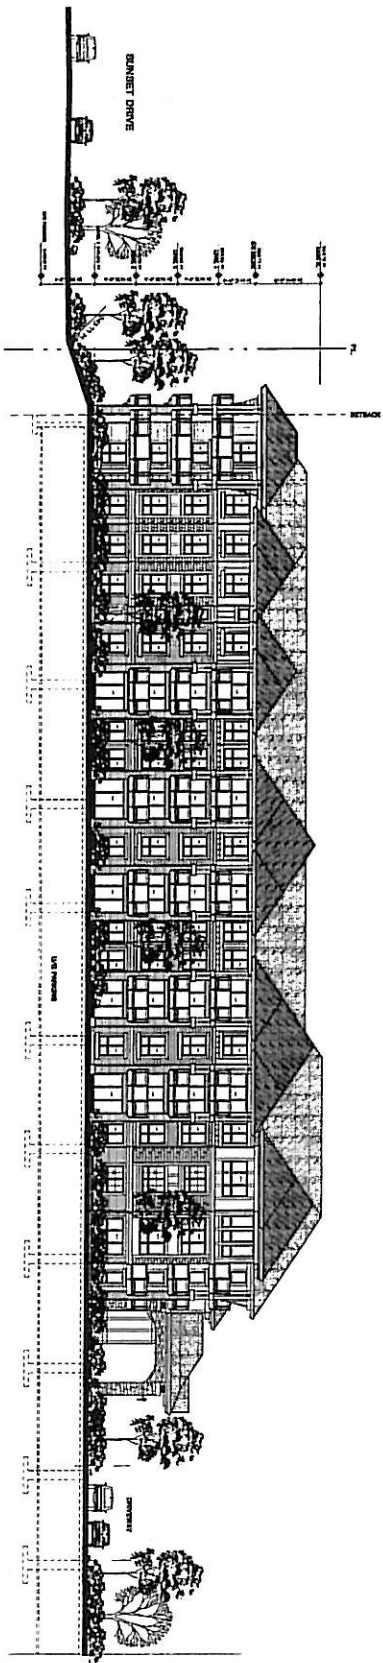

SOUTH ELEVATION

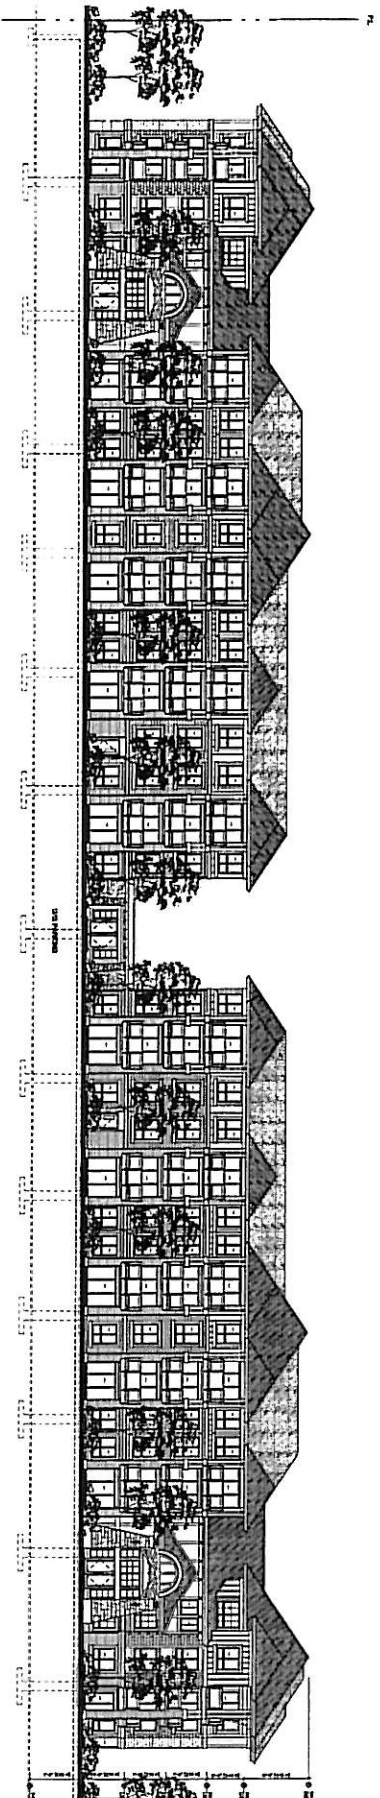

EAST ELEVATION

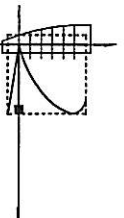

ROSITCH
HEMPHILL
O
N
D
ASSOCIATES
ARCHITECTS

FLORIAN HOUSE
D - 10 TOWN, STREET
VALCOWER, B.C.
C A N A D A
V L A I C I
TEL: 404 641-1000
FAX: 404 641-1011

NO. 1000
1. 1000
1. 1000
1. 1000

DATE: 05/21/2004
PROJECT: 05/21/2004
SCALE: 1/8" = 1'-0"
DRAWN: 10/20/04
CHECKED: 10/20/04
PROJECT: 05/21/2004
SCALE: 1/8" = 1'-0"
DRAWN: 10/20/04
CHECKED: 10/20/04


LEONHARDT
BRANDT'S CREEK CROSSING
BRANDT'S CREEK CROSSING
 

ROSITCH
HEMPHILL
AND
ASSOCIATES
ARCHITECTS

THE KENTON HOUSE
10 - 1010101 STREET
VALICOURT, N.C.
CARRA D A
V L A I G I
TEL: (704) 624-1000
FAX: (704) 624-1011

DATE: 10/10/00
1. 10/10/00
2. 10/10/00


DESIGNED BY: ROSITCH
DRAWN BY: ROSITCH
CHECKED BY: ROSITCH
APPROVED BY: ROSITCH

PROJECT:
BRANDT'S CREEK CROSSING
BRANDT'S CREEK CROSSING
NORTH AVENUE, N.C.


PROJECT:
BUILDING 4
ELEVATIONS

DESIGNED BY: ROSITCH
DRAWN BY: ROSITCH
CHECKED BY: ROSITCH
APPROVED BY: ROSITCH



DATE: 10/10/00

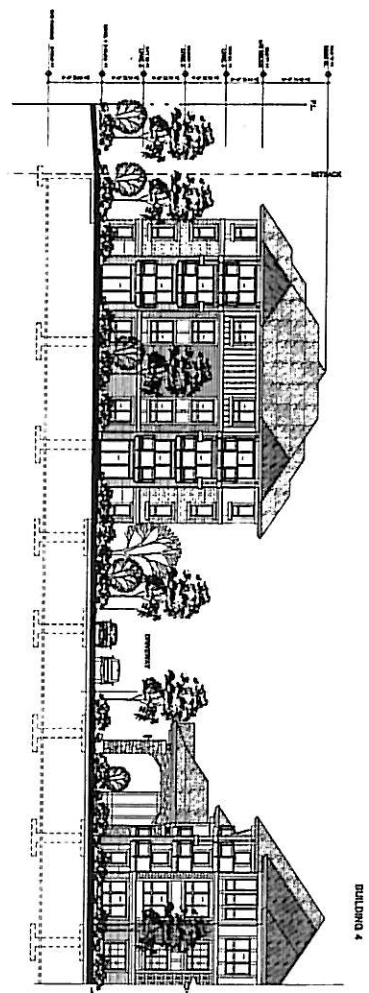

NORTH ELEVATION

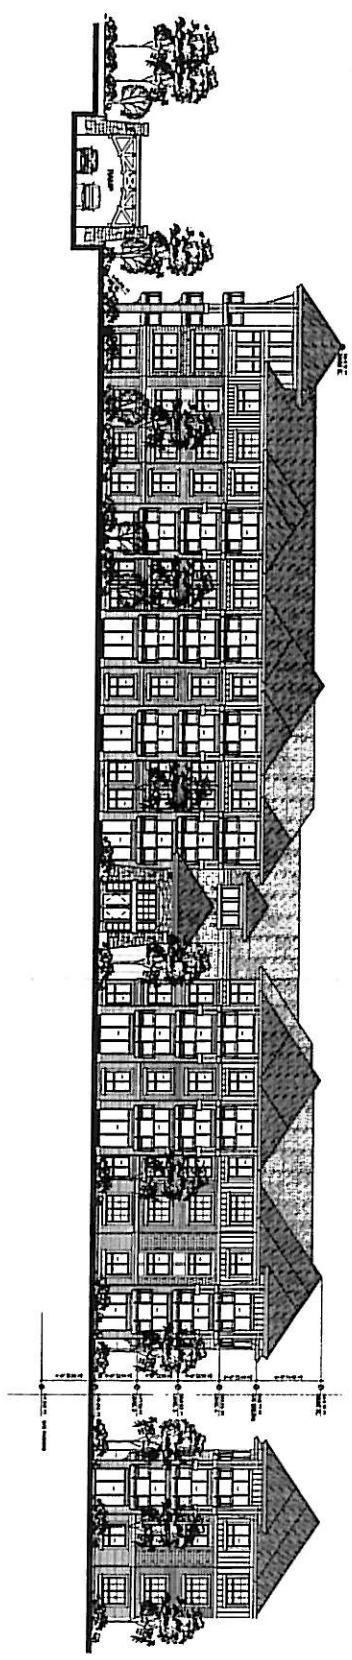

WEST ELEVATION

  

A R E N I T E C T S

PILKINGTON HOUSE

VANCOUVER, B.C.

Y 6 A 1 G 1

FAX: 404-461-1011

114

11-11-11

FRANCHISE	REF.
-----------	------

1. **Introduction**
 2. **Background**
 3. **Methodology**
 4. **Results**
 5. **Conclusion**
 6. **References**
 7. **Appendix**
 8. **Index**
 9. **Table of Contents**
 10. **Summary**
 11. **Abstract**
 12. **Keywords**
 13. **Subject Headings**
 14. **Notes**
 15. **Footnotes**
 16. **References**
 17. **Appendix**
 18. **Index**
 19. **Table of Contents**
 20. **Summary**
 21. **Abstract**
 22. **Keywords**
 23. **Subject Headings**
 24. **Notes**
 25. **Footnotes**
 26. **References**
 27. **Appendix**
 28. **Index**
 29. **Table of Contents**
 30. **Summary**
 31. **Abstract**
 32. **Keywords**
 33. **Subject Headings**
 34. **Notes**
 35. **Footnotes**
 36. **References**
 37. **Appendix**
 38. **Index**
 39. **Table of Contents**
 40. **Summary**
 41. **Abstract**
 42. **Keywords**
 43. **Subject Headings**
 44. **Notes**
 45. **Footnotes**
 46. **References**
 47. **Appendix**
 48. **Index**
 49. **Table of Contents**
 50. **Summary**
 51. **Abstract**
 52. **Keywords**
 53. **Subject Headings**
 54. **Notes**
 55. **Footnotes**
 56. **References**
 57. **Appendix**
 58. **Index**
 59. **Table of Contents**
 60. **Summary**
 61. **Abstract**
 62. **Keywords**
 63. **Subject Headings**
 64. **Notes**
 65. **Footnotes**
 66. **References**
 67. **Appendix**
 68. **Index**
 69. **Table of Contents**
 70. **Summary**
 71. **Abstract**
 72. **Keywords**
 73. **Subject Headings**
 74. **Notes**
 75. **Footnotes**
 76. **References**
 77. **Appendix**
 78. **Index**
 79. **Table of Contents**
 80. **Summary**
 81. **Abstract**
 82. **Keywords**
 83. **Subject Headings**
 84. **Notes**
 85. **Footnotes**
 86. **References**
 87. **Appendix**
 88. **Index**
 89. **Table of Contents**
 90. **Summary**
 91. **Abstract**
 92. **Keywords**
 93. **Subject Headings**
 94. **Notes**
 95. **Footnotes**
 96. **References**
 97. **Appendix**
 98. **Index**
 99. **Table of Contents**
 100. **Summary**
 101. **Abstract**
 102. **Keywords**
 103. **Subject Headings**
 104. **Notes**
 105. **Footnotes**
 106. **References**
 107. **Appendix**
 108. **Index**
 109. **Table of Contents**
 110. **Summary**
 111. **Abstract**
 112. **Keywords**
 113. **Subject Headings**
 114. **Notes**
 115. **Footnotes**
 116. **References**
 117. **Appendix**
 118. **Index**
 119. **Table of Contents**
 120. **Summary**
 121. **Abstract**
 122. **Keywords**
 123. **Subject Headings**
 124. **Notes**
 125. **Footnotes**
 126. **References**
 127. **Appendix**
 128. **Index**
 129. **Table of Contents**
 130. **Summary**
 131. **Abstract**
 132. **Keywords**
 133. **Subject Headings**
 134. **Notes**
 135. **Footnotes**
 136. **References**
 137. **Appendix**
 138. **Index**
 139. **Table of Contents**
 140. **Summary**
 141. **Abstract**
 142. **Keywords**
 143. **Subject Headings**
 144. **Notes**
 145. **Footnotes**
 146. **References**
 147. **Appendix**
 148. **Index**
 149. **Table of Contents**
 150. **Summary**
 151. **Abstract**
 152. **Keywords**
 153. **Subject Headings**
 154. **Notes**
 155. **Footnotes**
 156. **References**
 157. **Appendix**
 158. **Index**
 159. **Table of Contents**
 160. **Summary**
 161. **Abstract**
 162. **Keywords**
 163. **Subject Headings**
 164. **Notes**
 165. **Footnotes**
 166. **References**
 167. **Appendix**
 168. **Index**
 169. **Table of Contents**
 170. **Summary**
 171. **Abstract**
 172. **Keywords**
 173. **Subject Headings**
 174. **Notes**
 175. **Footnotes**
 176. **References**
 177. **Appendix**
 178. **Index**
 179. **Table of Contents**
 180. **Summary**
 181. **Abstract**
 182. **Keywords**
 183. **Subject Headings**
 184. **Notes**
 185. **Footnotes**
 186. **References**
 187. **Appendix**
 188. **Index**
 189. **Table of Contents**
 190. **Summary**
 191. **Abstract**
 192. **Keywords**
 193. **Subject Headings**
 194. **Notes**
 195. **Footnotes**
 196. **References**
 197. **Appendix**
 198. **Index**
 199. **Table of Contents**
 200. **Summary**
 201. **Abstract**
 202. **Keywords**
 203. **Subject Headings**
 204. **Notes**
 205. **Footnotes**
 206. **References**
 207. **Appendix**
 208. **Index**
 209. **Table of Contents**
 210. **Summary**
 211. **Abstract**
 212. **Keywords**
 213. **Subject Headings**
 214. **Notes**
 215. **Footnotes**
 216. **References**
 217. **Appendix**
 218. **Index**
 219. **Table of Contents**
 220. **Summary**
 221. **Abstract**
 222. **Keywords**
 223. **Subject Headings**
 224. **Notes**
 225. **Footnotes**
 226. **References**
 227. **Appendix**
 228. **Index**
 229. **Table of Contents**
 230. **Summary**
 231. **Abstract**
 232. **Keywords**
 233. **Subject Headings**
 234. **Notes**
 235. **Footnotes**
 236. **References**
 237. **Appendix**
 238. **Index**
 239. **Table of Contents**
 240. **Summary**
 241. **Abstract**
 242. **Keywords**
 243. **Subject Headings**
 244. **Notes**
 245. **Footnotes**
 246. **References**
 247. **Appendix**
 248. **Index**
 249. **Table of Contents**
 250. **Summary**
 251. **Abstract**
 252. **Keywords**
 253. **Subject Headings**
 2

THE
L
I
T
E
R
A
T
U
R
E
O
F
T
H
E
U
N
I
T
E
D
S
T
A
T
E
S
O
F
A
M
E
R
I
C
A

Table 1

LEDINGHAM MALL


WANDI'S CREEK CROSSING

Journal, Bldg.

BUILDING & ENIGTING

1-1


1000

NEW


Page 10

PA
A
C.

EXP. DATE: 07 JUN 2004

 


BUILDING 4

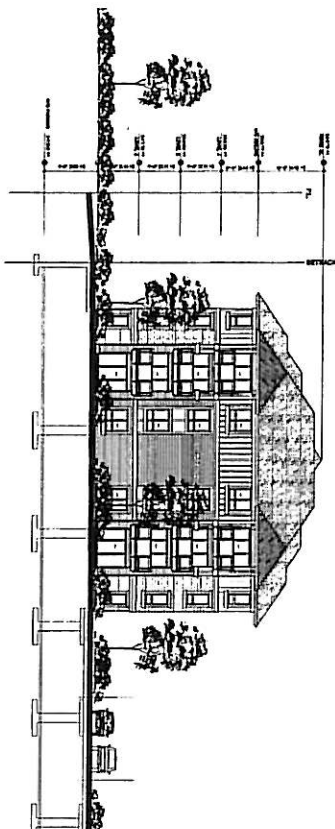


NORTH ELEVATION

BUILDING 4

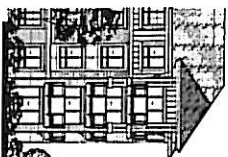

WEST ELEVATION

BUILDING 7

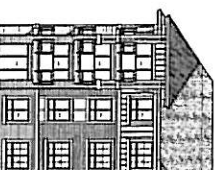

ROSITCH
HEATHILL
AND
ASSOCIATES
ARCHITECTS

FILKINGTON HOUSE
D - 10 TOWEL STREET
VANCOUVER, B.C.
CANADA
V6A 1G1
TEL: (604) 674-1002
FAX: (604) 674-1011

DESIGNED BY
1. DRAWN BY
2. DATE


REV. 1
21 MAY 2004
20 JUNE 2004

NOTES:
1. SEE ARCHITECTURAL DRAWINGS FOR ALL DETAILS.
2. SEE ARCHITECTURAL DRAWINGS FOR ALL MATERIALS.
3. SEE ARCHITECTURAL DRAWINGS FOR ALL FINISHES.
4. SEE ARCHITECTURAL DRAWINGS FOR ALL EQUIPMENT.
5. SEE ARCHITECTURAL DRAWINGS FOR ALL UTILITIES.
6. SEE ARCHITECTURAL DRAWINGS FOR ALL STRUCTURE.
7. SEE ARCHITECTURAL DRAWINGS FOR ALL MECHANICAL.
8. SEE ARCHITECTURAL DRAWINGS FOR ALL ELECTRICAL.
9. SEE ARCHITECTURAL DRAWINGS FOR ALL INTERIORS.
10. SEE ARCHITECTURAL DRAWINGS FOR ALL EXTERIORS.


CLIENT:
LEONHARD MULLER
BRANDT'S CREEK CROSSING
BRANDT'S CREEK CROSSING
BRANDT'S CREEK CROSSING
BRANDT'S CREEK CROSSING

PROJECT: 0521
SCALE: 1/8"=1'-0"
DATE: MAY 2004
DRAWN: L.S.
CHECKED: EDR


FIG. 10
A4.7
NOT DATE: 20 JUNE 2004

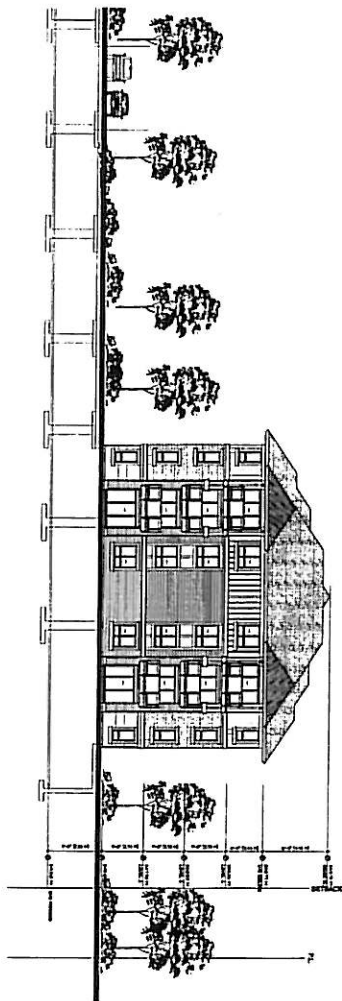

SOUTH ELEVATION

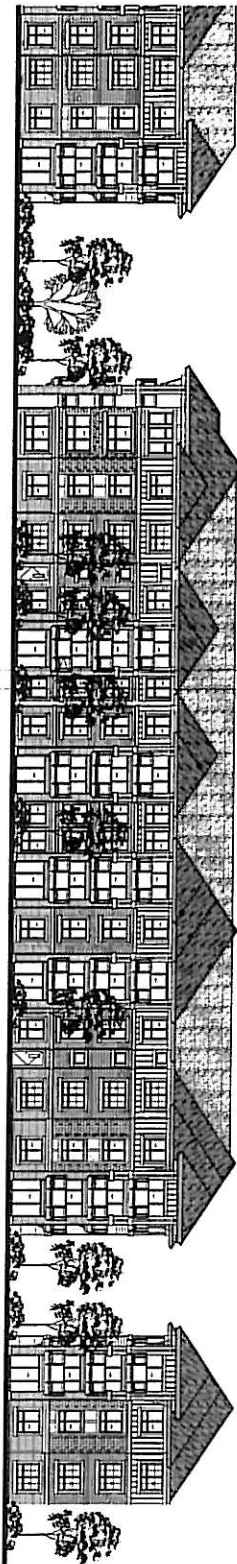

EAST ELEVATION

 

**ROSITCH
HEMPHILL
AND
ASSOCIATES**
ARCHITECTS

THE FUNCTION HOUSE
1000 BROADWAY
VANCOUVER, B.C.
CANADA
V6A 1G1
TEL: (604) 681-4002
FAX: (604) 681-1071

DATE: 2/27/2008
BY: JLM

NOTES:
1. SEE ARCHITECT'S SPECIFICATIONS FOR MATERIALS AND FINISHES.
2. SEE ARCHITECT'S SPECIFICATIONS FOR LIGHTING FIXTURES.
3. SEE ARCHITECT'S SPECIFICATIONS FOR FURNITURE.
4. SEE ARCHITECT'S SPECIFICATIONS FOR EQUIPMENT.
5. SEE ARCHITECT'S SPECIFICATIONS FOR LANDSCAPING.
6. SEE ARCHITECT'S SPECIFICATIONS FOR SIGNAGE.
7. SEE ARCHITECT'S SPECIFICATIONS FOR SECURITY.
8. SEE ARCHITECT'S SPECIFICATIONS FOR ACCESSIBILITY.
9. SEE ARCHITECT'S SPECIFICATIONS FOR SUSTAINABILITY.
10. SEE ARCHITECT'S SPECIFICATIONS FOR ENERGY EFFICIENCY.


LEONARD MULLER
ARCHITECT
1000 BROADWAY
VANCOUVER, B.C.
CANADA
V6A 1G1
TEL: (604) 681-4002
FAX: (604) 681-1071

BROWN'S CREEK CROSSING
Brown Drive & Elm Drive
Kelowna, BC
PROJECT NO.
BUILDING 6
ELEVATIONS


DESIGN: 2007-07-16
REVISED: 2007-07-16
DATE: 2/27/2008
BY: JLM
FIRM: LBS
CHECKED: EBR
PROJECT NO.: 0821

A4.8


PLANT DATE: 27 JAN 2008

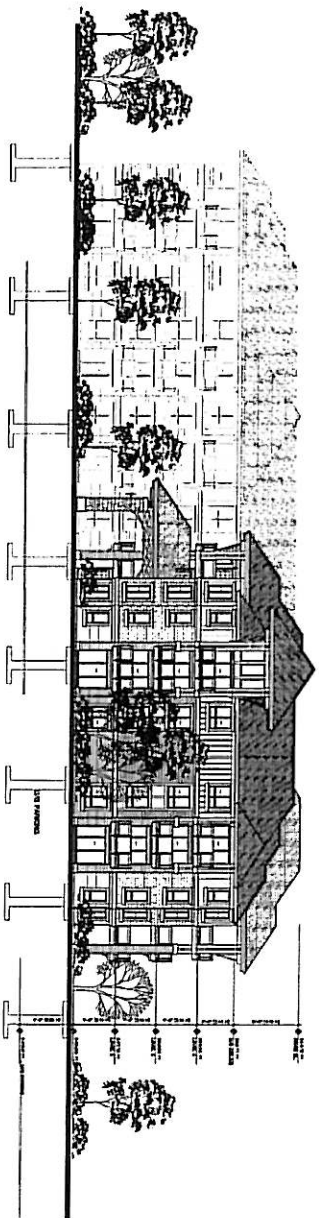

SOUTH ELEVATION

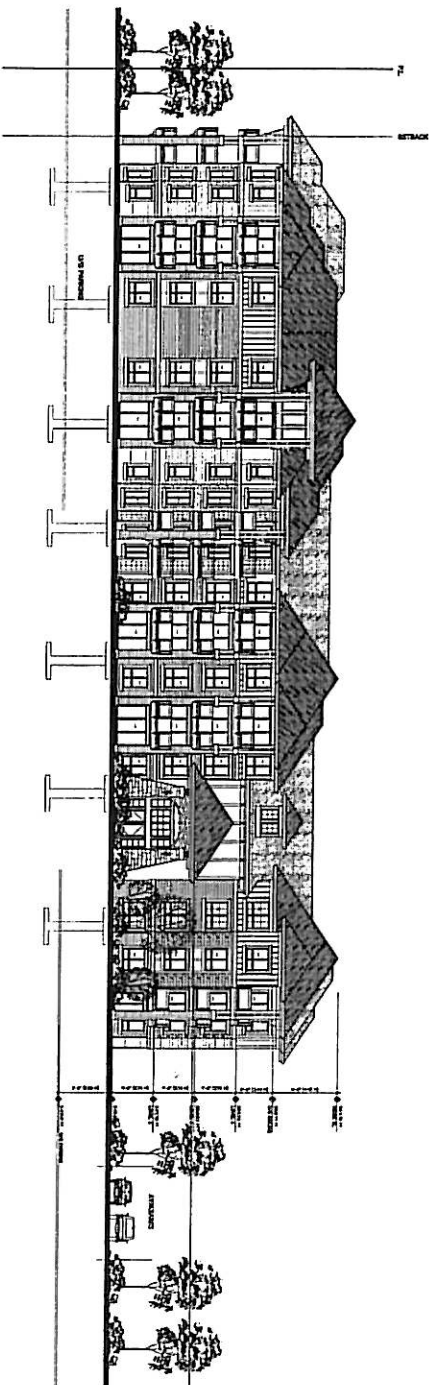

WEST ELEVATION

 

**ROSITCH
HEMPHILL
ASSOCIATES**
ARCHITECTS

THIRINGTON HOUSE
3000 LILL STREET
VANCOUVER, B.C.
V6A 1G1
TEL: 604 674-4002
FAX: 604 674-1071

NO SCALE
DATE: 1999
BY: JHE

NO SCALE
DATE: 1999
BY: JHE

THE ARCHITECTS OF RECORD FOR THIS PROJECT ARE ROSITCH, HEMPHILL & ASSOCIATES, ARCHITECTS, 3000 LILL STREET, VANCOUVER, B.C. V6A 1G1. THE ARCHITECTS OF RECORD FOR THE INTERIOR DESIGN ARE ROSITCH, HEMPHILL & ASSOCIATES, INTERIOR DESIGNERS, 3000 LILL STREET, VANCOUVER, B.C. V6A 1G1. THE ARCHITECTS OF RECORD FOR THE LANDSCAPE ARCHITECTURE ARE ROSITCH, HEMPHILL & ASSOCIATES, LANDSCAPE ARCHITECTS, 3000 LILL STREET, VANCOUVER, B.C. V6A 1G1.

ARCHITECT: JHE

CLIENT:

LEONHARD MULLER
BRANDT'S CREEK CROSSING

BRANDT'S CREEK CROSSING
SUNSHINE DRIVE & 15th STREET
KIDDERLY, B.C.

DESIGN: JHE


BUILDING &
ELEVATIONS

PREPARED BY: JHE
DATE: 1999
BY: JHE
CHECKED: JHE
DATE: 1999


NO SCALE

NO SCALE
DATE: 1999
BY: JHE


NO SCALE
DATE: 1999
BY: JHE

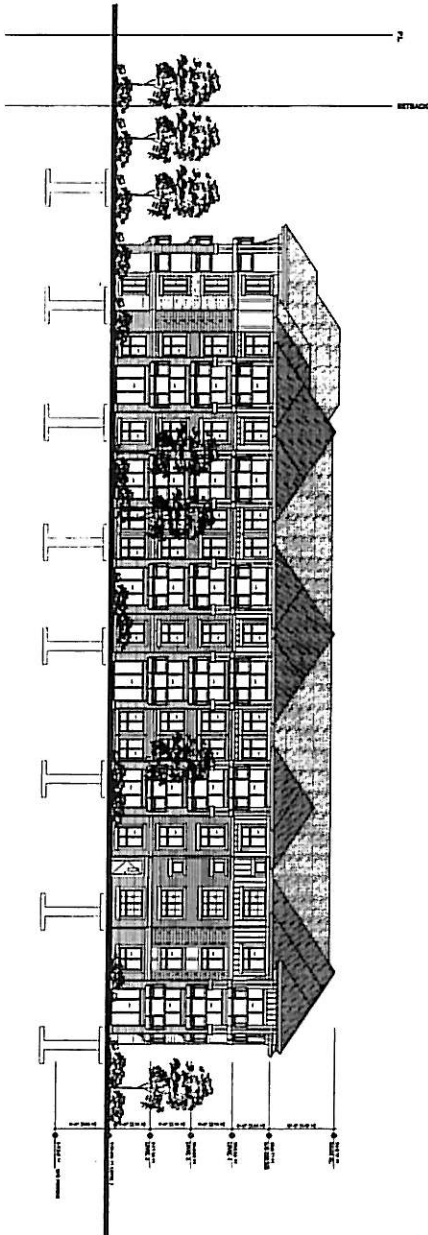

NORTH ELEVATION

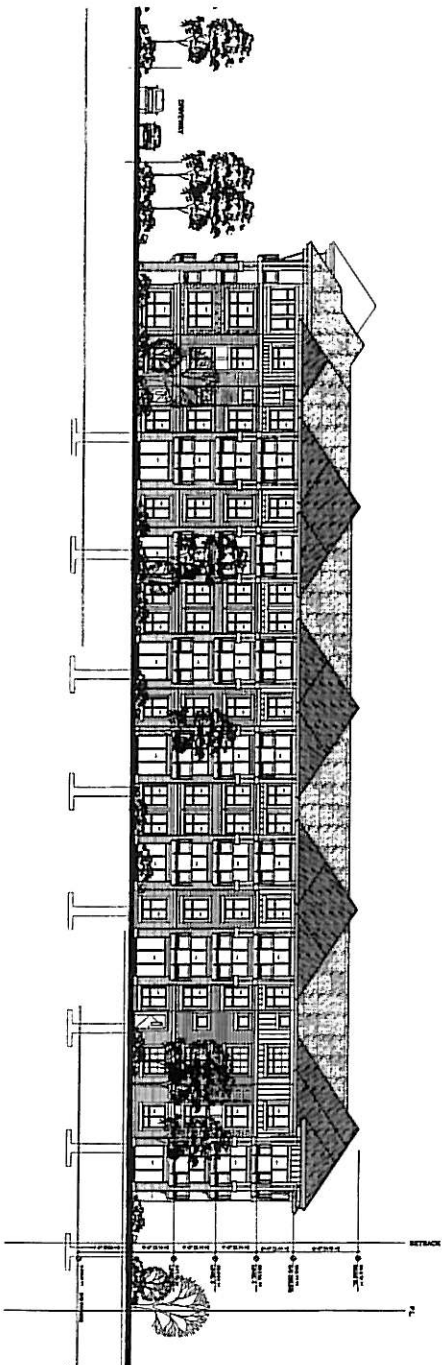

EAST ELEVATION

 

ROSEBUSH
HEMPHILL
Associates
ARCHITECTS

FILKINGTON HOUSE
10 - EDGEMOOR STREET
VANCOUVER, B.C.
C A N A D A
V L C I G I
TEL. 604-671-6002
FAX. 604-671-1011

NY 10014
1 CREDIT REVIEW
2 DPA

[illegible]


C.D.R.
LEDINGHAM McALLISTER
400 4TH Street, Portland, Oregon 97201
503/463-5700 ext. 2000

BRANDT'S CREEK CROSSING
Garrett Drive & Elm Street
Kalamazoo, MI


DEPT. 031-43-42-00
 RECD. 1-1
 SOL. 1150
 DE. MAY 1006
 FROM L3
 CTRIA EBR
 REC'D 0521

Doc ID: A4.10


PLAT DATE: 27 JUN 2006

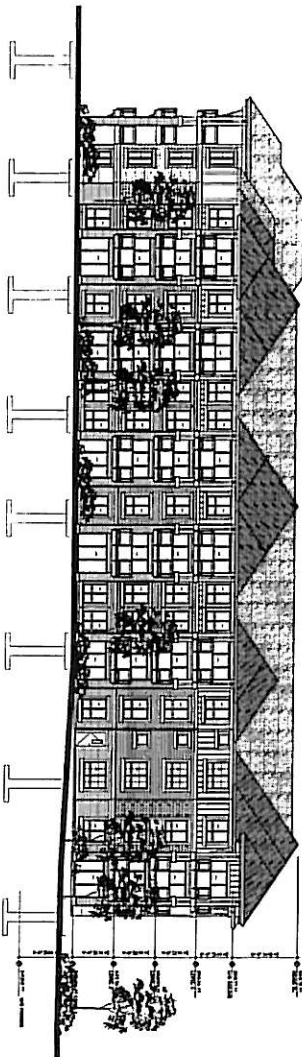

WEST ELEVATION

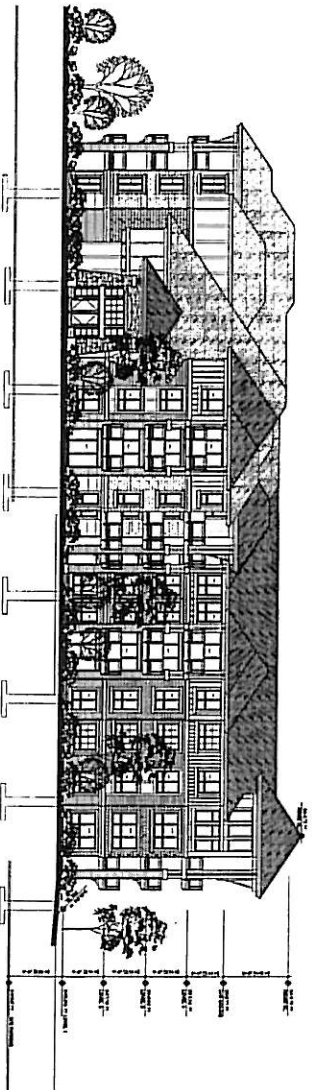

SOUTH ELEVATION (MAIN LOBBY)

 

**ROSITCH
HEMPHILL
&
ASSOCIATES**
ARCHITECTS

FLORIAN ROSE
D - DESIGNER
VALCOWE, S.C.
C A R A D A
V L A I G I
TEL: 404 471-0002
FAX: 404 471-1011

NO. 10000
1. 10000
2. 10000

NO. 10000
1. 10000
2. 10000


CLIENT
LEONORAH WALLGREN
BRANDT'S CREEK CROSSING
BRANDT'S CREEK CROSSING
BRANDT'S CREEK CROSSING

NO. 10000
1. 10000
2. 10000


NO. 10000
1. 10000
2. 10000

NO. 10000
1. 10000
2. 10000


NO. 10000
1. 10000
2. 10000

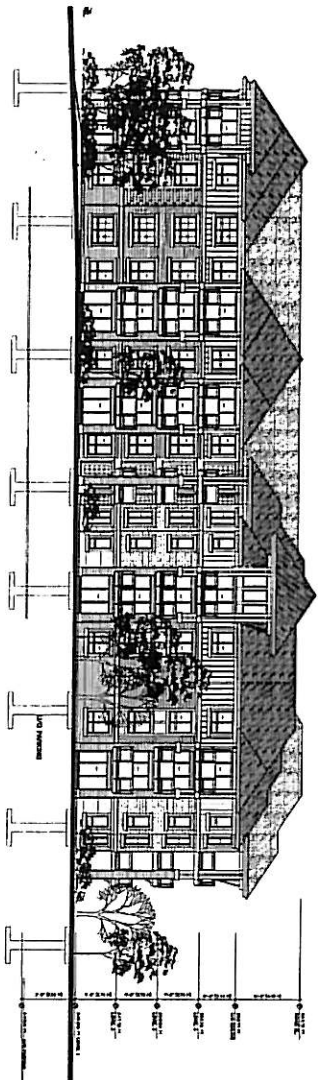

EAST ELEVATION

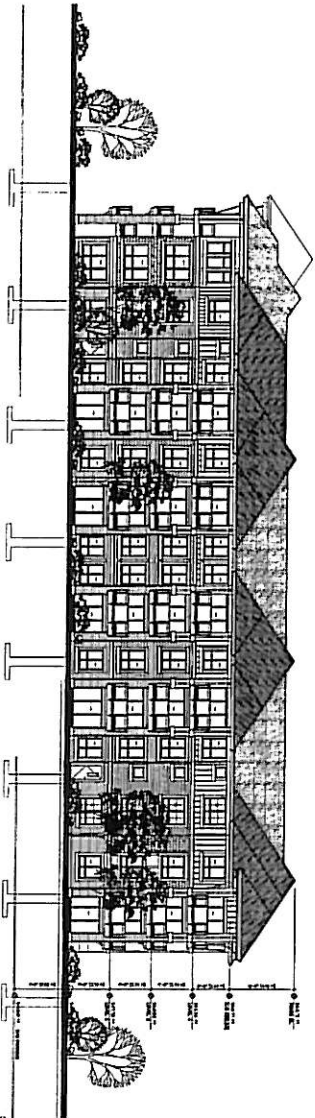

NORTH ELEVATION

 

ROSITCH
HEATHILL
ASSOCIATES

PLANNING HOUSE
D - 100000 STREET
VALCOVER, D.C.
C A N A D A
V L A I G I
TEL: (202) 424-1000
FAX: (202) 424-1011


DESIGN
1. 100000 STREET
2. 100000 STREET
3. 100000 STREET

CLIENT
LEIGHAM MALLISTER
BRANDY'S CREEK CROSSING
Brandt Drive & Elm Street
Nashville, TN


DESIGN
1. 100000 STREET
2. 100000 STREET
3. 100000 STREET

DESIGN
1. 100000 STREET
2. 100000 STREET
3. 100000 STREET


DESIGN
1. 100000 STREET
2. 100000 STREET
3. 100000 STREET

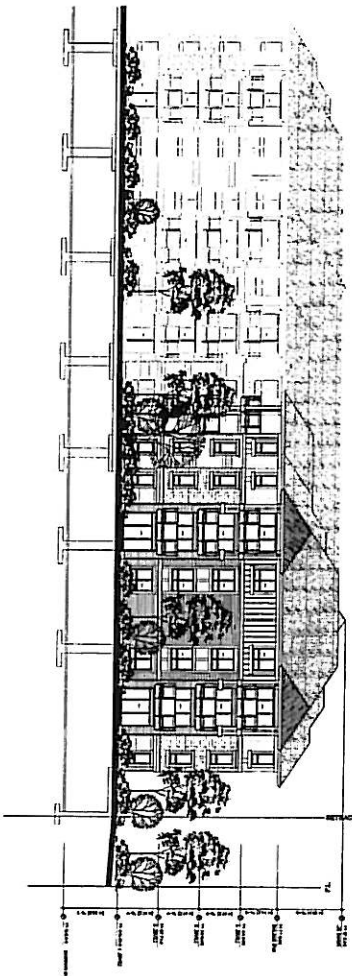

SOUTH ELEVATION

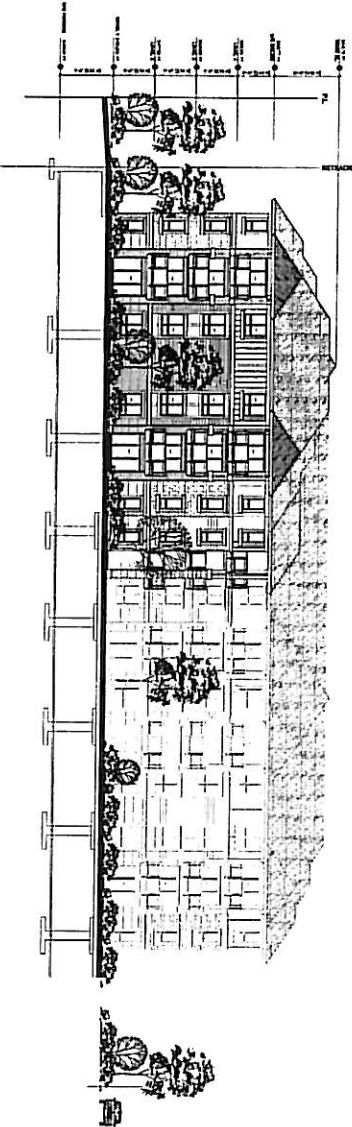

WEST ELEVATION

 

**ROSITCH
HEMPHILL
ASSOCIATES**
ARCHITECTS


FILKINGTON HOUSE
D.A. EDWARDS, SR.
VANDERBILT, B.C.
Y. A. A. A. A.
TEL. 606 647-1011
FAX 606 647-1011

NO. 1000
1000
1000
1000


DATE: 10/10/00
PROJECT: BRANDT'S CREEK CROSSING
DESIGN: BRANDT'S CREEK CROSSING
DRAWN: BRANDT'S CREEK CROSSING
CHECKED: BRANDT'S CREEK CROSSING
APPROVED: BRANDT'S CREEK CROSSING

PROJECT: BRANDT'S CREEK CROSSING
DESIGN: BRANDT'S CREEK CROSSING
DRAWN: BRANDT'S CREEK CROSSING
CHECKED: BRANDT'S CREEK CROSSING
APPROVED: BRANDT'S CREEK CROSSING


DATE: 10/10/00
PROJECT: BRANDT'S CREEK CROSSING
DESIGN: BRANDT'S CREEK CROSSING
DRAWN: BRANDT'S CREEK CROSSING
CHECKED: BRANDT'S CREEK CROSSING
APPROVED: BRANDT'S CREEK CROSSING

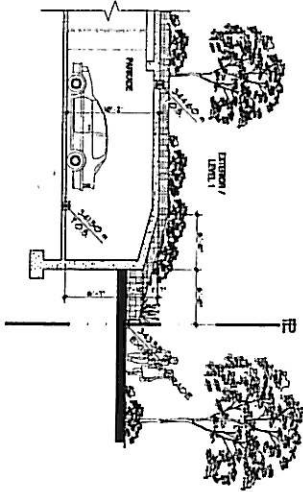


DETAILED SECTION 1
SCALE=1/8"=1'-0"

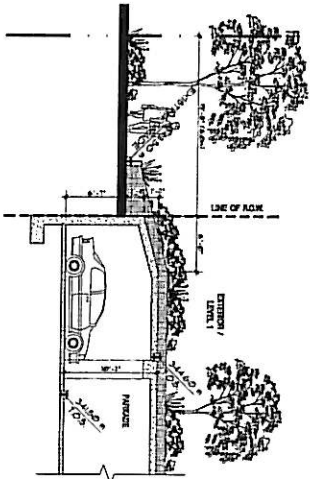

DETAILED SECTION 2
SCALE=1/8"=1'-0"

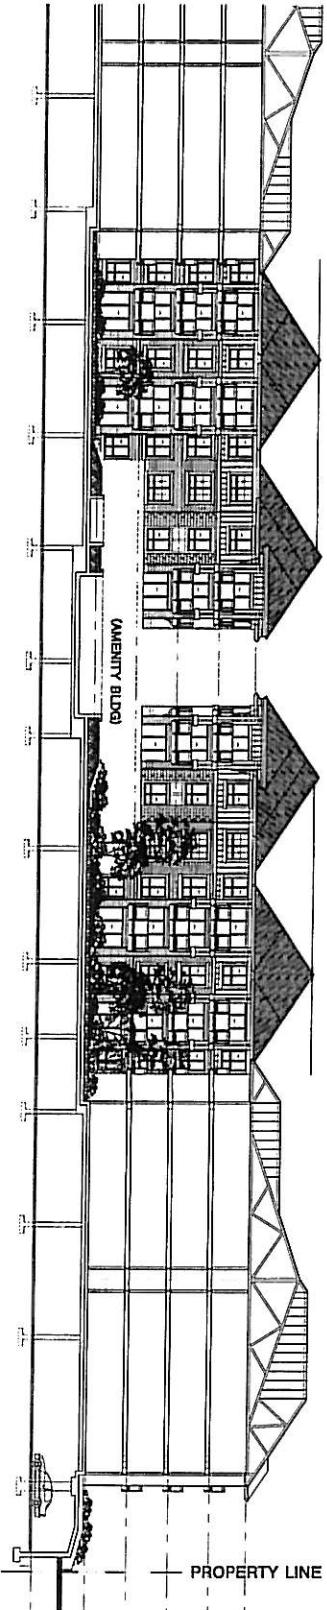

SECTION A-A
SCALE=1/8"=1'-0"

 

ROSITCH
HEMPHILL
ARCHITECTS


THE JUNCTION HOUSE
D - DETROIT, MI
VANCOUVER, B.C.
C - A - A - A - A
V - L - A - I - G - I
TEL: (404) 424-4002
FAX: (404) 424-1071

1/8"=1'-0"
2/8"=1'-0"
3/8"=1'-0"
1/4"=1'-0"

DATE: 05/01/00
PROJECT: 05/01/00
DRAWN: 05/01/00
CHECKED: 05/01/00
APPROVED: 05/01/00

PROJECT: 05/01/00
DRAWN: 05/01/00
CHECKED: 05/01/00
APPROVED: 05/01/00
DATE: 05/01/00

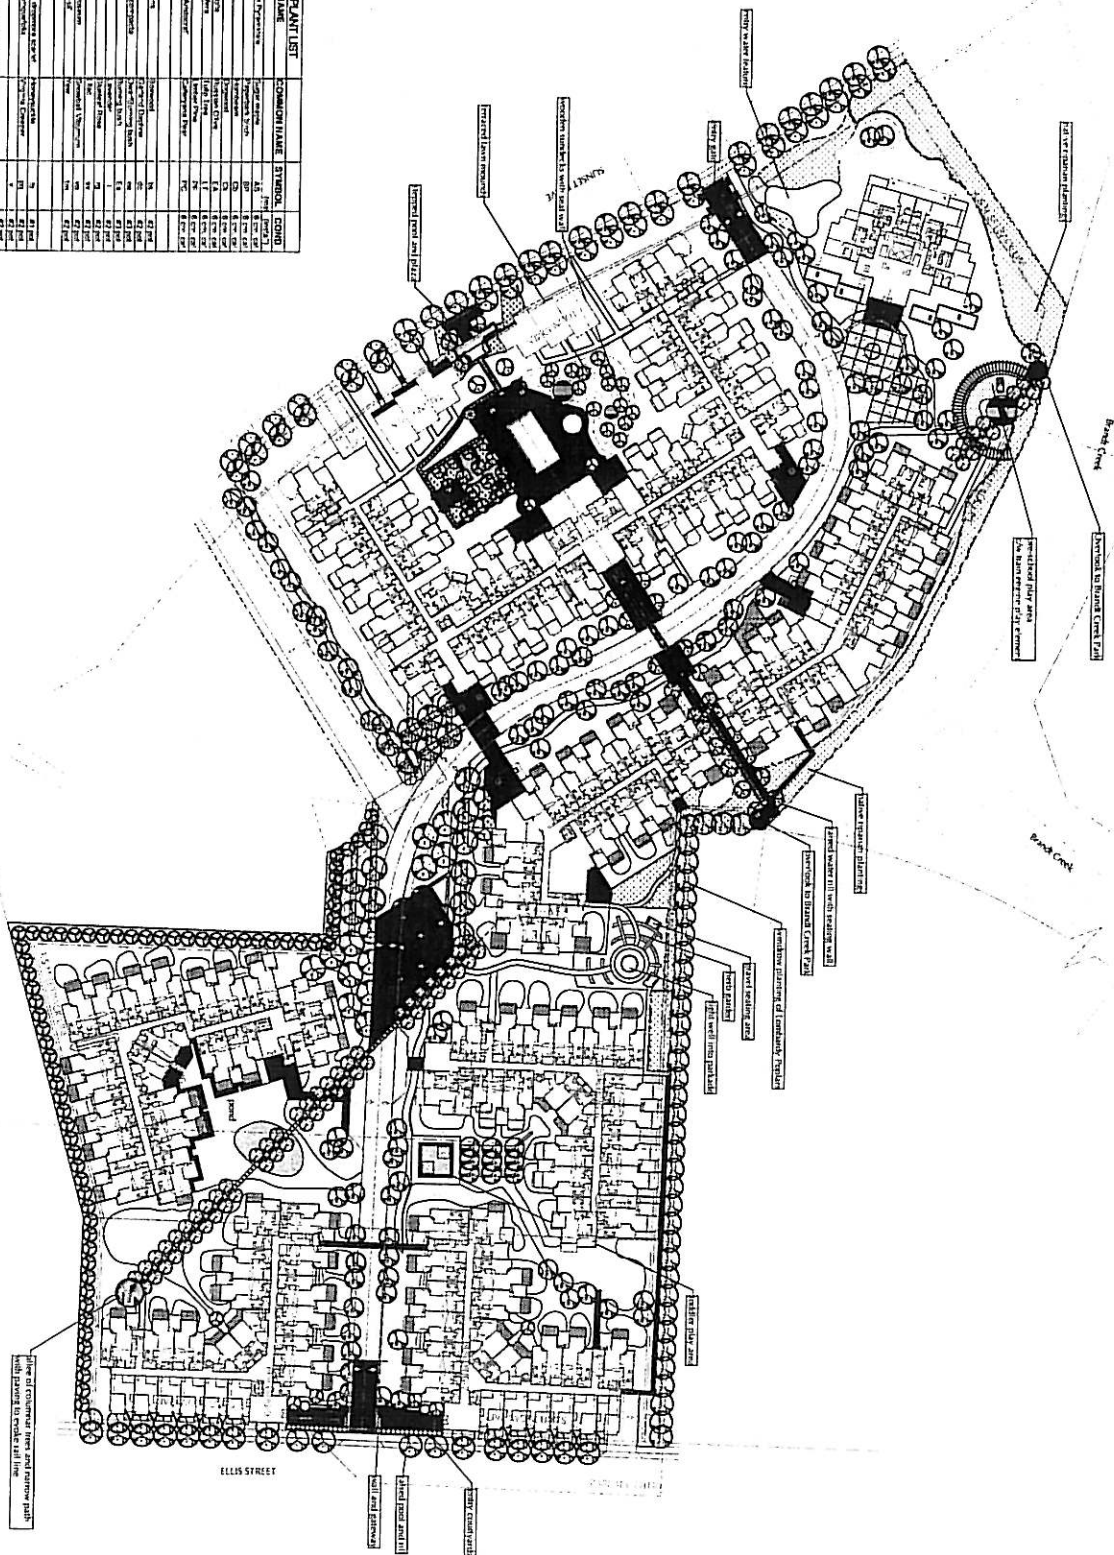

[illegible]

1. *What are the basic components of a business plan?*
 2. *How do you determine the market size for your business?*
 3. *What are the key financial ratios to monitor?*
 4. *How do you develop a marketing strategy?*
 5. *What are the common pitfalls of a business plan?*

DATE	ISSUE DATE
ISSUE FOR:	
D.P.	JUNE 2 1981

Brandt's Creek
Crossing

LAND-CRAFT F1421		DATE: 1988 TIME: 1:00 PM or earlier PLACE OF THE EVENT:	REPORT TO THE OFFICE:
REPORT TO THE OFFICE: L1	REPORT TO THE OFFICE: △		