



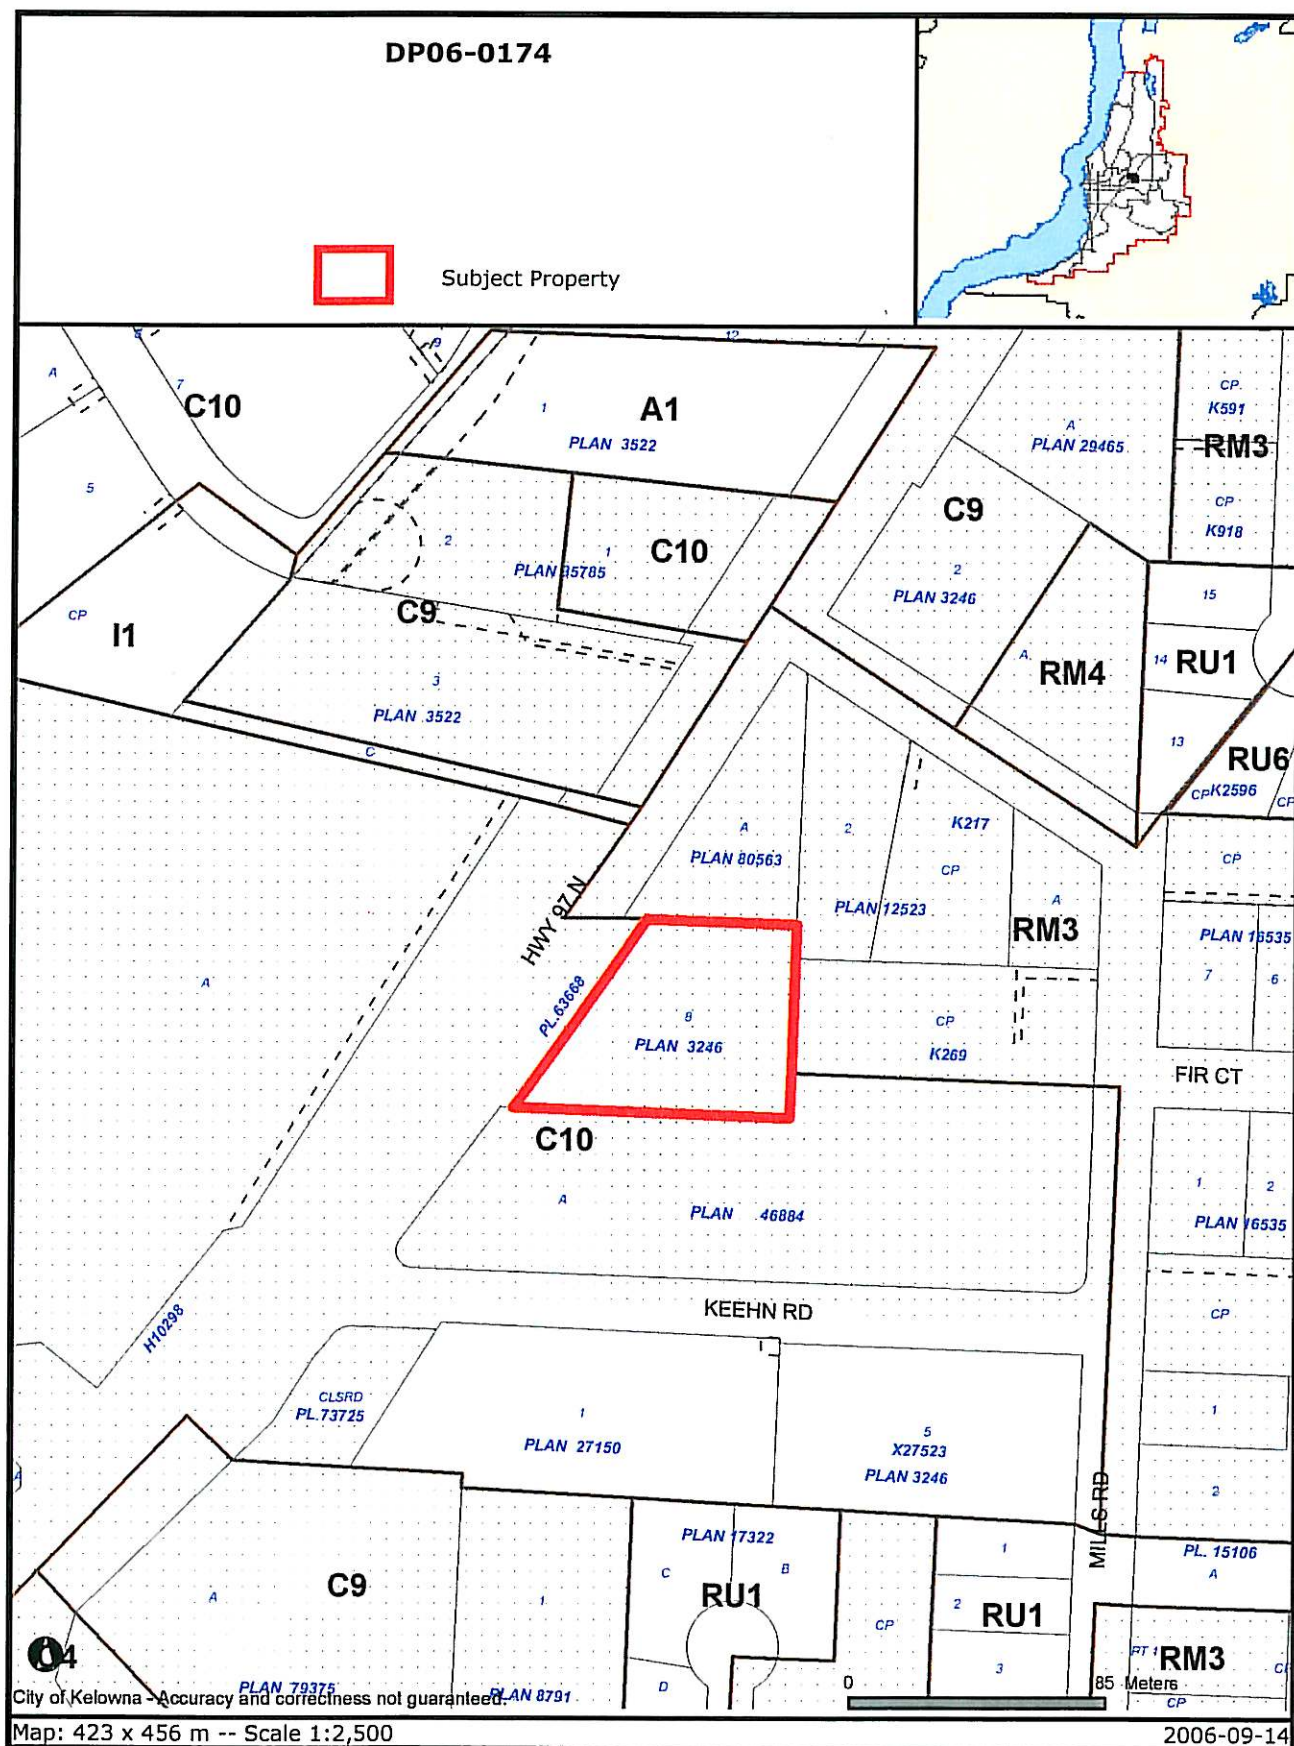

Certain layers such as lots, zoning and dp areas are updated bi-weekly. This map is for general information only.
The City of Kelowna does not guarantee its accuracy. All information should be verified.

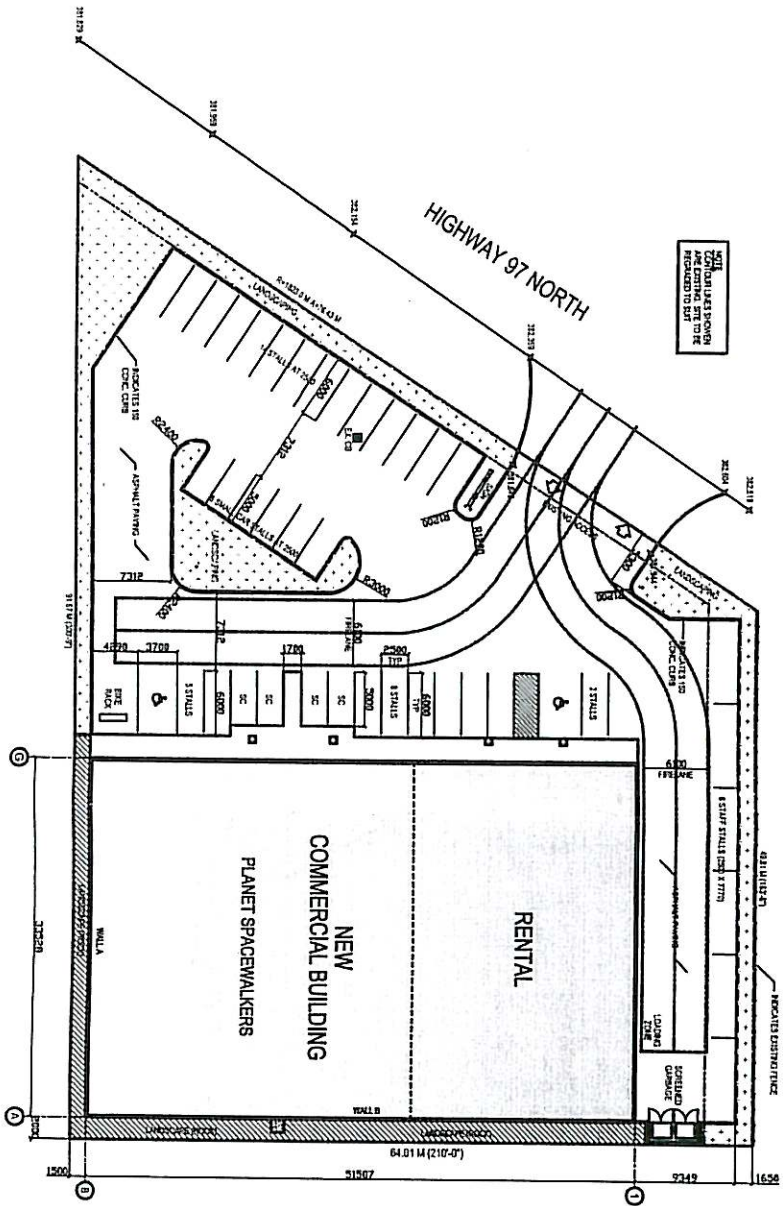

NOTES:
1. ALL DIMENSIONS SHOWN
ARE TO BE
RECORDED TO 300



SCHEDULE "A"

001 2.1 2000

TRT
ARCHITECT

1000 WEST 10TH AVE.
SUITE 100
VANCOUVER, B.C. V6H 2G6
TEL: 604-275-1111
FAX: 604-275-1112
WWW.TRTARCHITECT.COM

DATE	REVISION
1	REVISED FOR BUILDING PERMIT


PLANET SPACEWALKERS
FOR S.S.C. VENTUR #61 LTD.
2775 HIGHWAY 97N
KELOWNA, B.C.

THIS DOCUMENT IS THE PROPERTY OF TRT ARCHITECT. IT IS TO BE USED ONLY FOR THE PROJECT AND SITE SPECIFICALLY IDENTIFIED HEREON. IT IS NOT TO BE REPRODUCED, COPIED, OR TRANSMITTED IN ANY FORM OR BY ANY MEANS, ELECTRONIC OR MECHANICAL, INCLUDING PHOTOCOPYING, RECORDING, OR BY ANY INFORMATION STORAGE AND RETRIEVAL SYSTEM, WITHOUT THE WRITTEN PERMISSION OF TRT ARCHITECT. THE USER OF THIS DOCUMENT AGREES TO HOLD TRT ARCHITECT HARMLESS FROM AND AGAINST ALL CLAIMS, DAMAGES, LOSSES, AND EXPENSES, INCLUDING REASONABLE ATTORNEY'S FEES, THAT MAY BE ASSERTED AGAINST OR INCURRED BY TRT ARCHITECT AS A RESULT OF THE USER'S USE OF THIS DOCUMENT.

SITE PLAN

2000	214
214	214
DATE	2000/07/27
SCALE	1/8" = 1'-0"
DRAWN BY	TRT
CHECKED BY	TRT
DATE	2000/07/27

A1.1

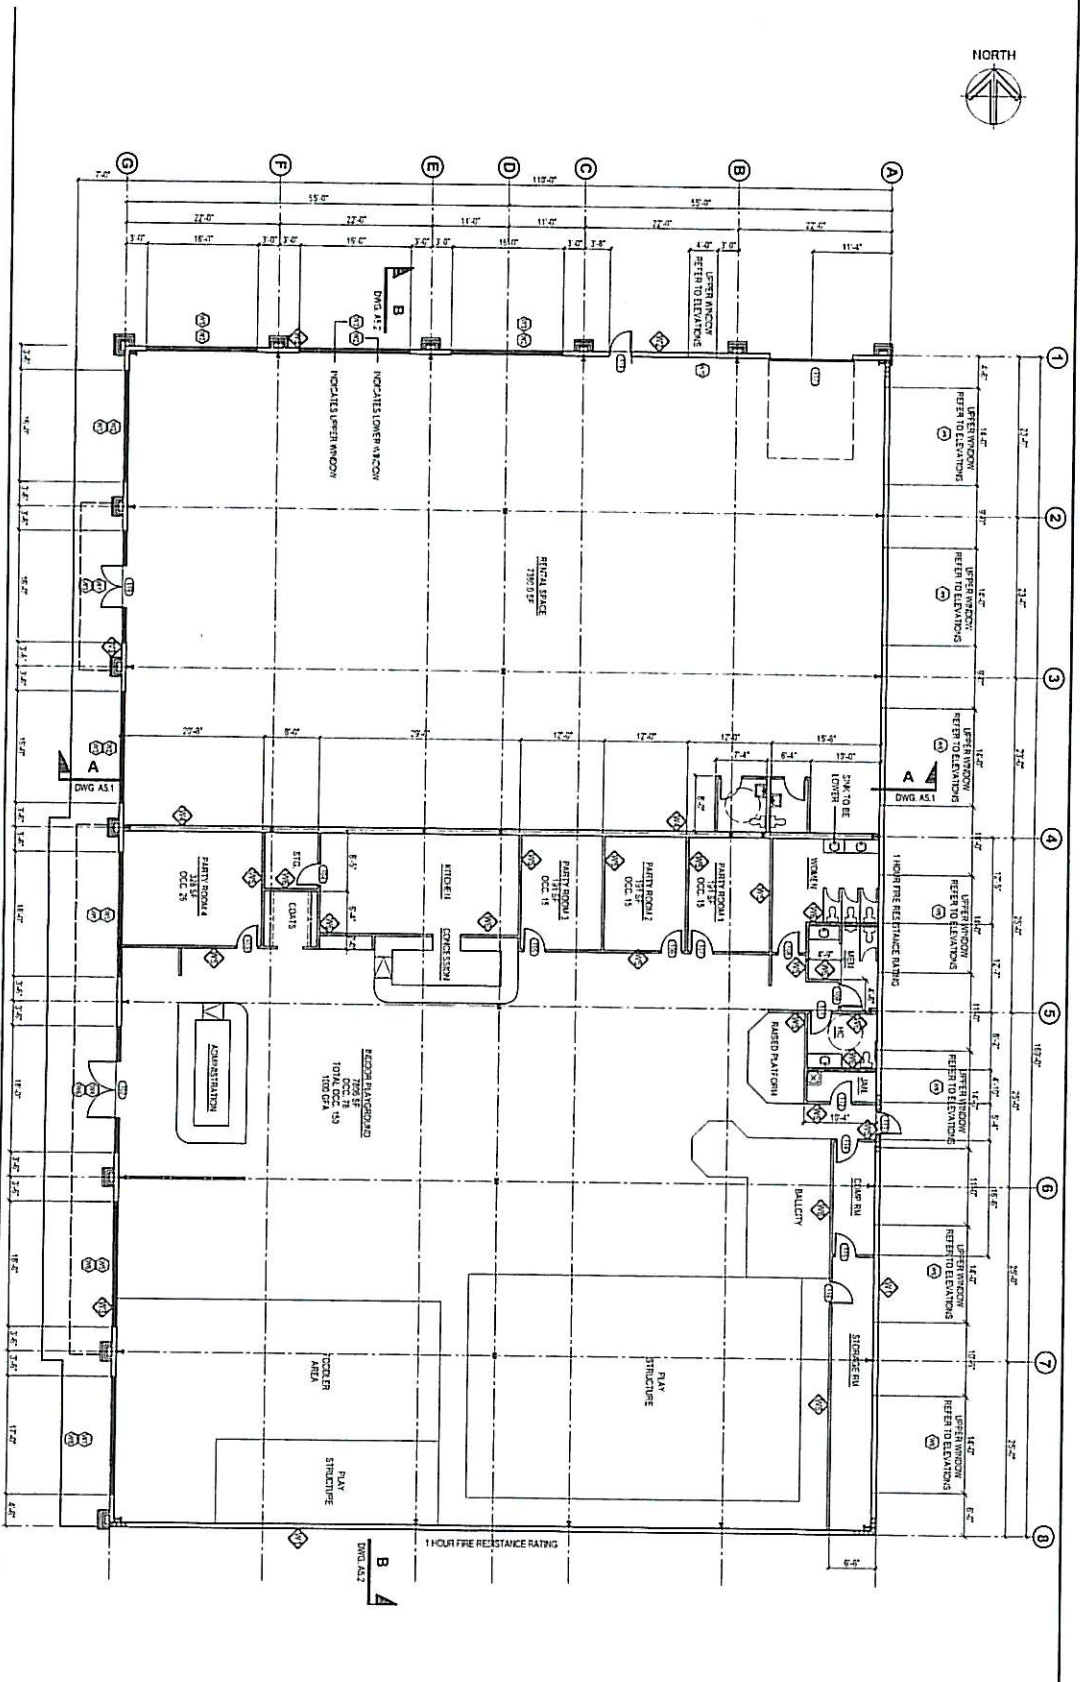

FLOOR PLAN

JOB NO.	0116
FILE NO.	01163
DATE	NOV 26 1958
SCALE	1/8" = 1'-0"
DRAWN BY	WS
CHECKED BY	TMT

A2.1

**PLANET SPACEWALKERS
FOR S.S.C. VENTUR #61 LTD.
2575 HIGHWAY 97N
KELOWNA, B.C.**

ALL CREDITORS MUST FILE CLAIMS BY 12:00 P.M. APRIL 15, 1994. CREDITORS WHO FILE CLAIMS AFTER 12:00 P.M. APRIL 15, 1994 WILL BE PAID ONLY IF THERE IS A SURPLUS. IF THERE IS NO SURPLUS, CREDITORS WHO FILE CLAIMS AFTER 12:00 P.M. APRIL 15, 1994 WILL NOT BE PAID. CLAIMS MUST BE FILED IN WRITING AND MUST BE VERIFIED BY AFFIDAVIT. CLAIMS MUST BE FILED IN THE CLERK'S OFFICE OF THE DISTRICT COURT OF THE DISTRICT OF COLUMBIA, 333 CONSTITUTION AVENUE, N.E., WASHINGTON, D.C. 20002. FOR MORE INFORMATION, CONTACT THE CLERK OF THE DISTRICT COURT OF THE DISTRICT OF COLUMBIA, (202) 556-6000.

TRT
ARCHITECT

18 DECKLUND AVE SUITE 110
BOSTON, MA 02114
TEL: 617.552.1111
FAX: 617.552.1111

DATE	REVISION
1	1
2	2
3	3
4	4
5	5
6	6
7	7
8	8
9	9
10	10



**PLANET SPACEWALKERS
 FOR S.S.C. VENTUR #61 LTD.**
 2575 HIGHWAY 97N
 KELOWNA, B.C.

THIS DOCUMENT IS THE PROPERTY OF TRT ARCHITECT. IT IS TO BE USED ONLY FOR THE PROJECT AND SITE SPECIFICALLY IDENTIFIED HEREON. IT IS NOT TO BE REPRODUCED, COPIED, OR TRANSMITTED IN ANY FORM OR BY ANY MEANS, ELECTRONIC OR MECHANICAL, INCLUDING PHOTOCOPYING, RECORDING, OR BY ANY INFORMATION STORAGE AND RETRIEVAL SYSTEM, WITHOUT THE WRITTEN PERMISSION OF TRT ARCHITECT. THE USER OF THIS DOCUMENT AGREES TO HOLD TRT ARCHITECT HARMLESS FROM AND AGAINST ALL CLAIMS, DAMAGES, LOSSES, AND EXPENSES, INCLUDING REASONABLE ATTORNEY'S FEES, THAT MAY BE ASSERTED AGAINST OR INCURRED BY TRT ARCHITECT AS A RESULT OF THE USER'S USE OF THIS DOCUMENT.

ELEVATIONS

228 NO.	2114
FILE NO.	2114.1
DATE	NOV. 20, 2008
SCALE	1/4" = 1'-0"
DESIGNED BY	WT
CHECKED BY	WT
DATE PLOTTED	NOV. 20, 2008
BY	WT

A3.1

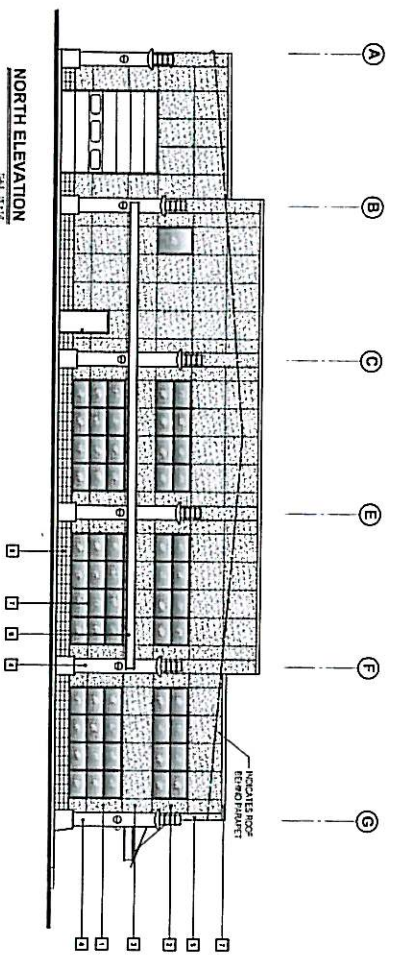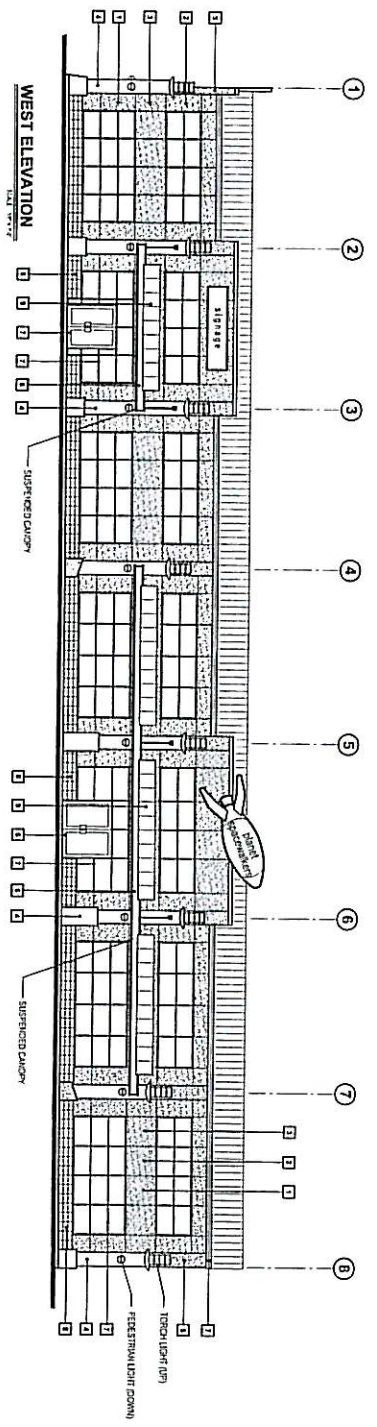

- FINISHES**
- 1 STUCCO 1 RED
 - 2 STUCCO 2 LIGHT GREY
 - 3 STUCCO 3 MEDIUM GREY
 - 4 STUCCO 4 CHARCOAL GREY
 - 5 STUCCO 5 WHITE
 - 6 TRIM 1 BRIGHT RED
 - 7 TRIM 2 CHARCOAL GREY
 - 8 SPITZLE BLOCK, DARK PENNANTON
 - 9 GLASS CASING

SCHEDULE B 1 of 4


DATE		REVISION
1	REV. 03	ENTER FOR MAJOR REVISION
	REV. 02	

**PLANET SPACEWALKERS
FOR S.S.C. VENTUR #61 LTD.
2575 HIGHWAY 97N
KELOWNA, B.C.**


[illegible]

ELEVATIONS	
ZS NO	5714
ELE NO	874443
CATE	MCV DE 228
SCALE	1" = 1'-0"
DATE/REV	V05
ENGINEER BY	787

A3.2

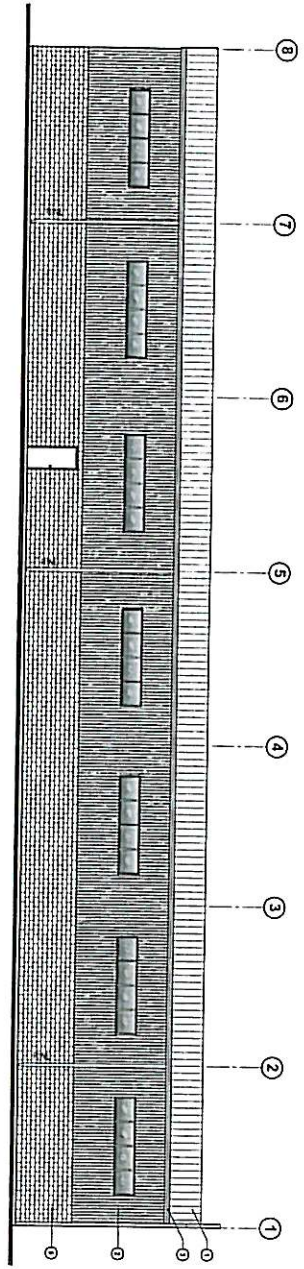


EAST ELEVATION

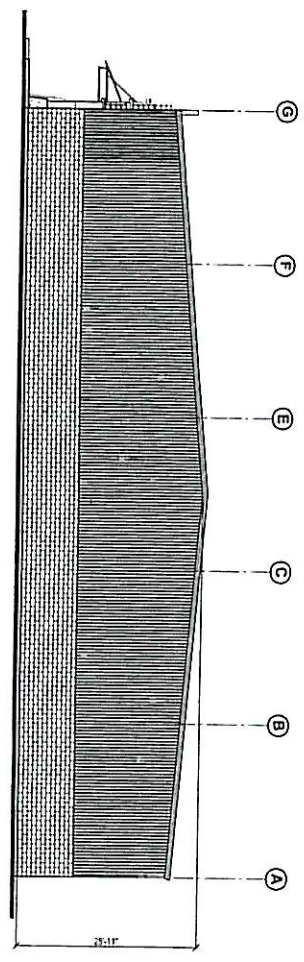

SOUTH ELEVATION
SCALE 1" = 4'-0"

- ## FINISHES
- ① FLOOR: 1/4" POLYURETHANE ON 3/4" Gypsum Panels (Tinted Grey, CC-1025)
 - ② EXTERIOR WALL: 1/4" POLYURETHANE ON 3/4" Gypsum Panels (Tinted Grey, CC-1025)
 - ③ FLOOR: GITTERS (Solid Pink, 3/4" Gypsum Blue, CC-1025)
 - ④ FRONT WALL: ACRYLIC GLOSS (Gloss White and White Green)
 - ⑤ LOWER FRONT WALL: 1" STAIN FINE CONCRETE BLOCK (Mauve Brown, CC-1025)
 - ⑥ LOWER REAR + SOOTH SIDE WALLS: 1" CONCRETE BLOCK

SCHEDULE B-2 OF 4

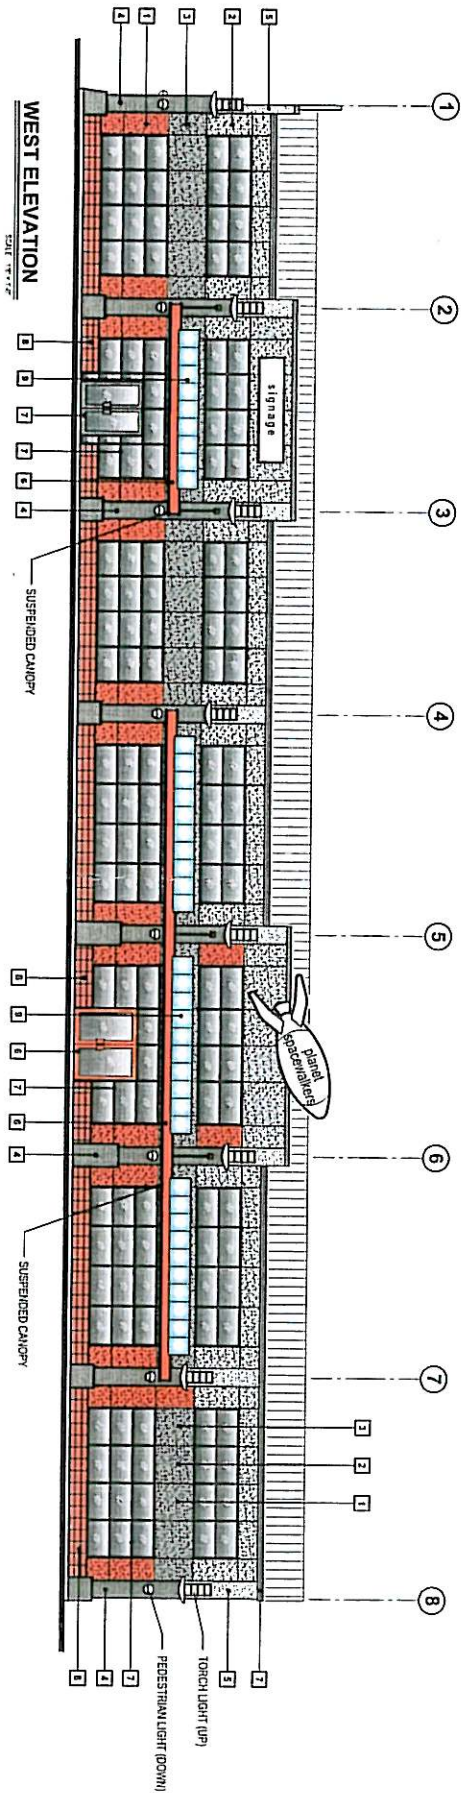

SCHEDULE B 3 OF 4

- | | | |
|---|----------|---|
|  | 1 | STUCCO 1: RED
SIMILAR TO GENERAL PAINT: #AC119R "SIZZLING HAUTE" |
|  | 2 | STUCCO 2: LIGHT GREY
SIMILAR TO GENERAL PAINT: #B522W "GRAY DIGNITY" |
|  | 3 | STUCCO 3: MEDIUM GREY
SIMILAR TO GENERAL PAINT: #B524M "VANDERBILT GRAY" |
|  | 4 | STUCCO 4: CHARCOAL GREY
SIMILAR TO GENERAL PAINT: #B556A "PEKING BLUE" |
|  | 5 | STUCCO 5: WHITE
SIMILAR TO GENERAL PAINT: #CWM04W "DELICATE BLUE" |
|  | 6 | TRIM 1: BRIGHT RED
SIMILAR TO ICI: #152 - 16YR 18/567 "OLD GLORY" |
|  | 7 | TRIM 2: CHARCOAL GREY
SIMILAR TO GENERAL PAINT: #B556A "PEKING BLUE" |
|  | 8 | SPLIT-FACE BLOCK: DARK RED/MAROON
SIMILAR TO ICI: #162 - 30YR 10/314 "RED MAPLE" |
|  | 9 | GLASS CANOPY |

SCHEDULE 124 #4

ELEVATIONS

SCALE 1/8" = 1'-0"
RE-ISSUED FOR DEVELOPMENT PERMIT
NOVEMBER 09, 2006

