


① REAR COVERED DECK

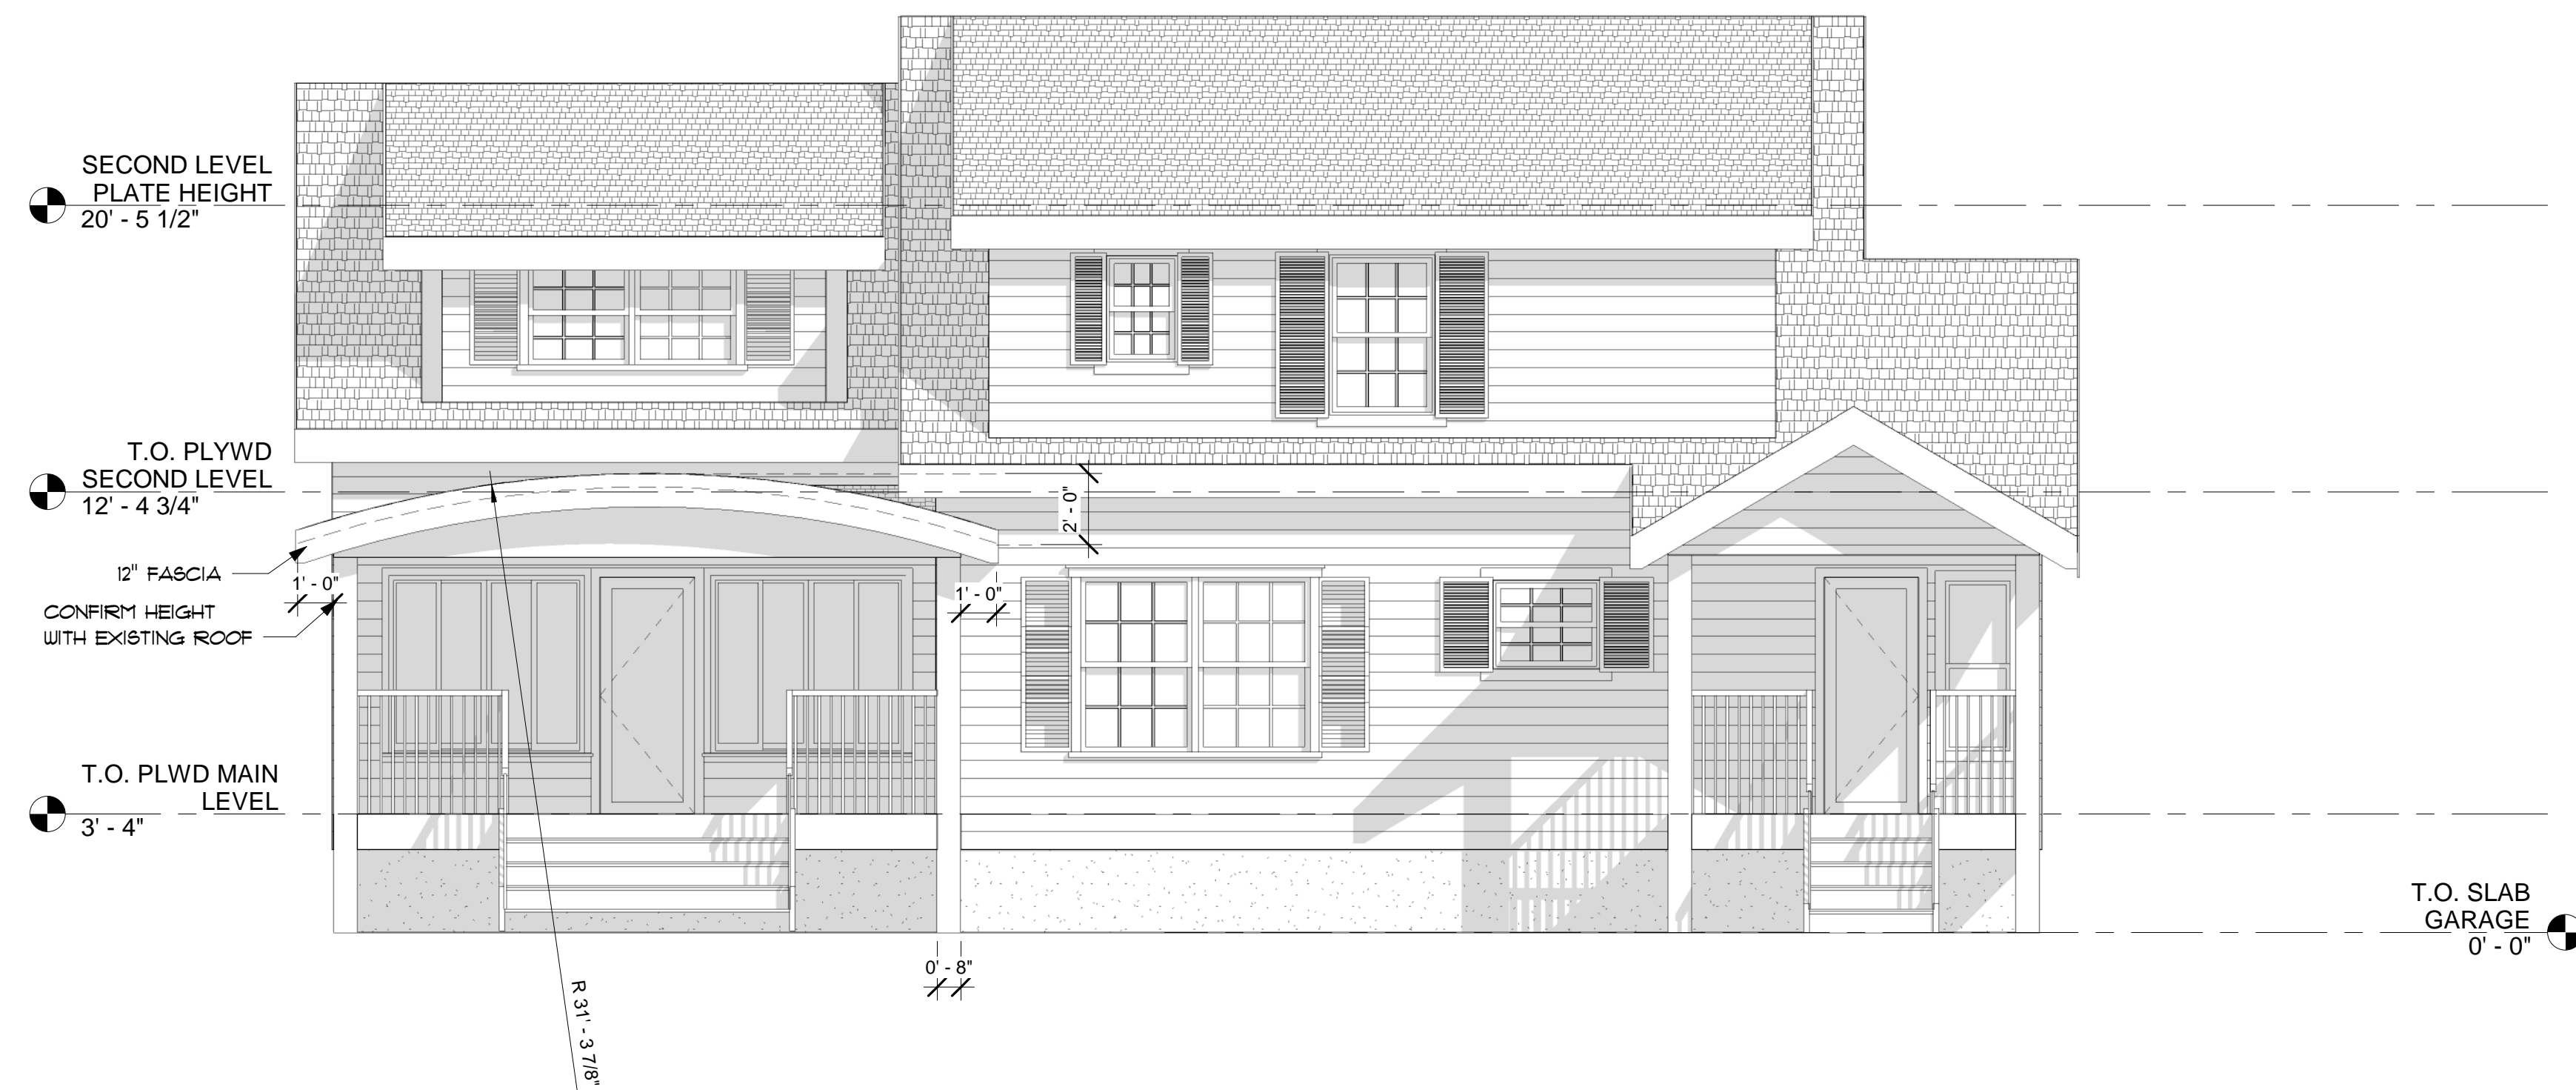

② Section 1
1/4" = 1'-0"

DANTAY

DRAFTING & DESIGN

DANA DEES 250-826-2394
dana@dantaydesign.com

CUSTOM 3D HOME DESIGN • RENDERING • DRAFTING

Project: 1869 MAPLE ST.

Title: PERSPECTIVE

Project:

Title:

SCALE: 1/4" = 1'-0"

DATE: OCT. 28, 2024

DRAWN BY: D.Dees

REVISED:


REVISED:

SHEET:


A1

LOT 1, D.L. 14 PLAN 2683
TP 25 SEC. 24 O.D.Y.D.
1869 MAPLE STREET


REPRESENTATION

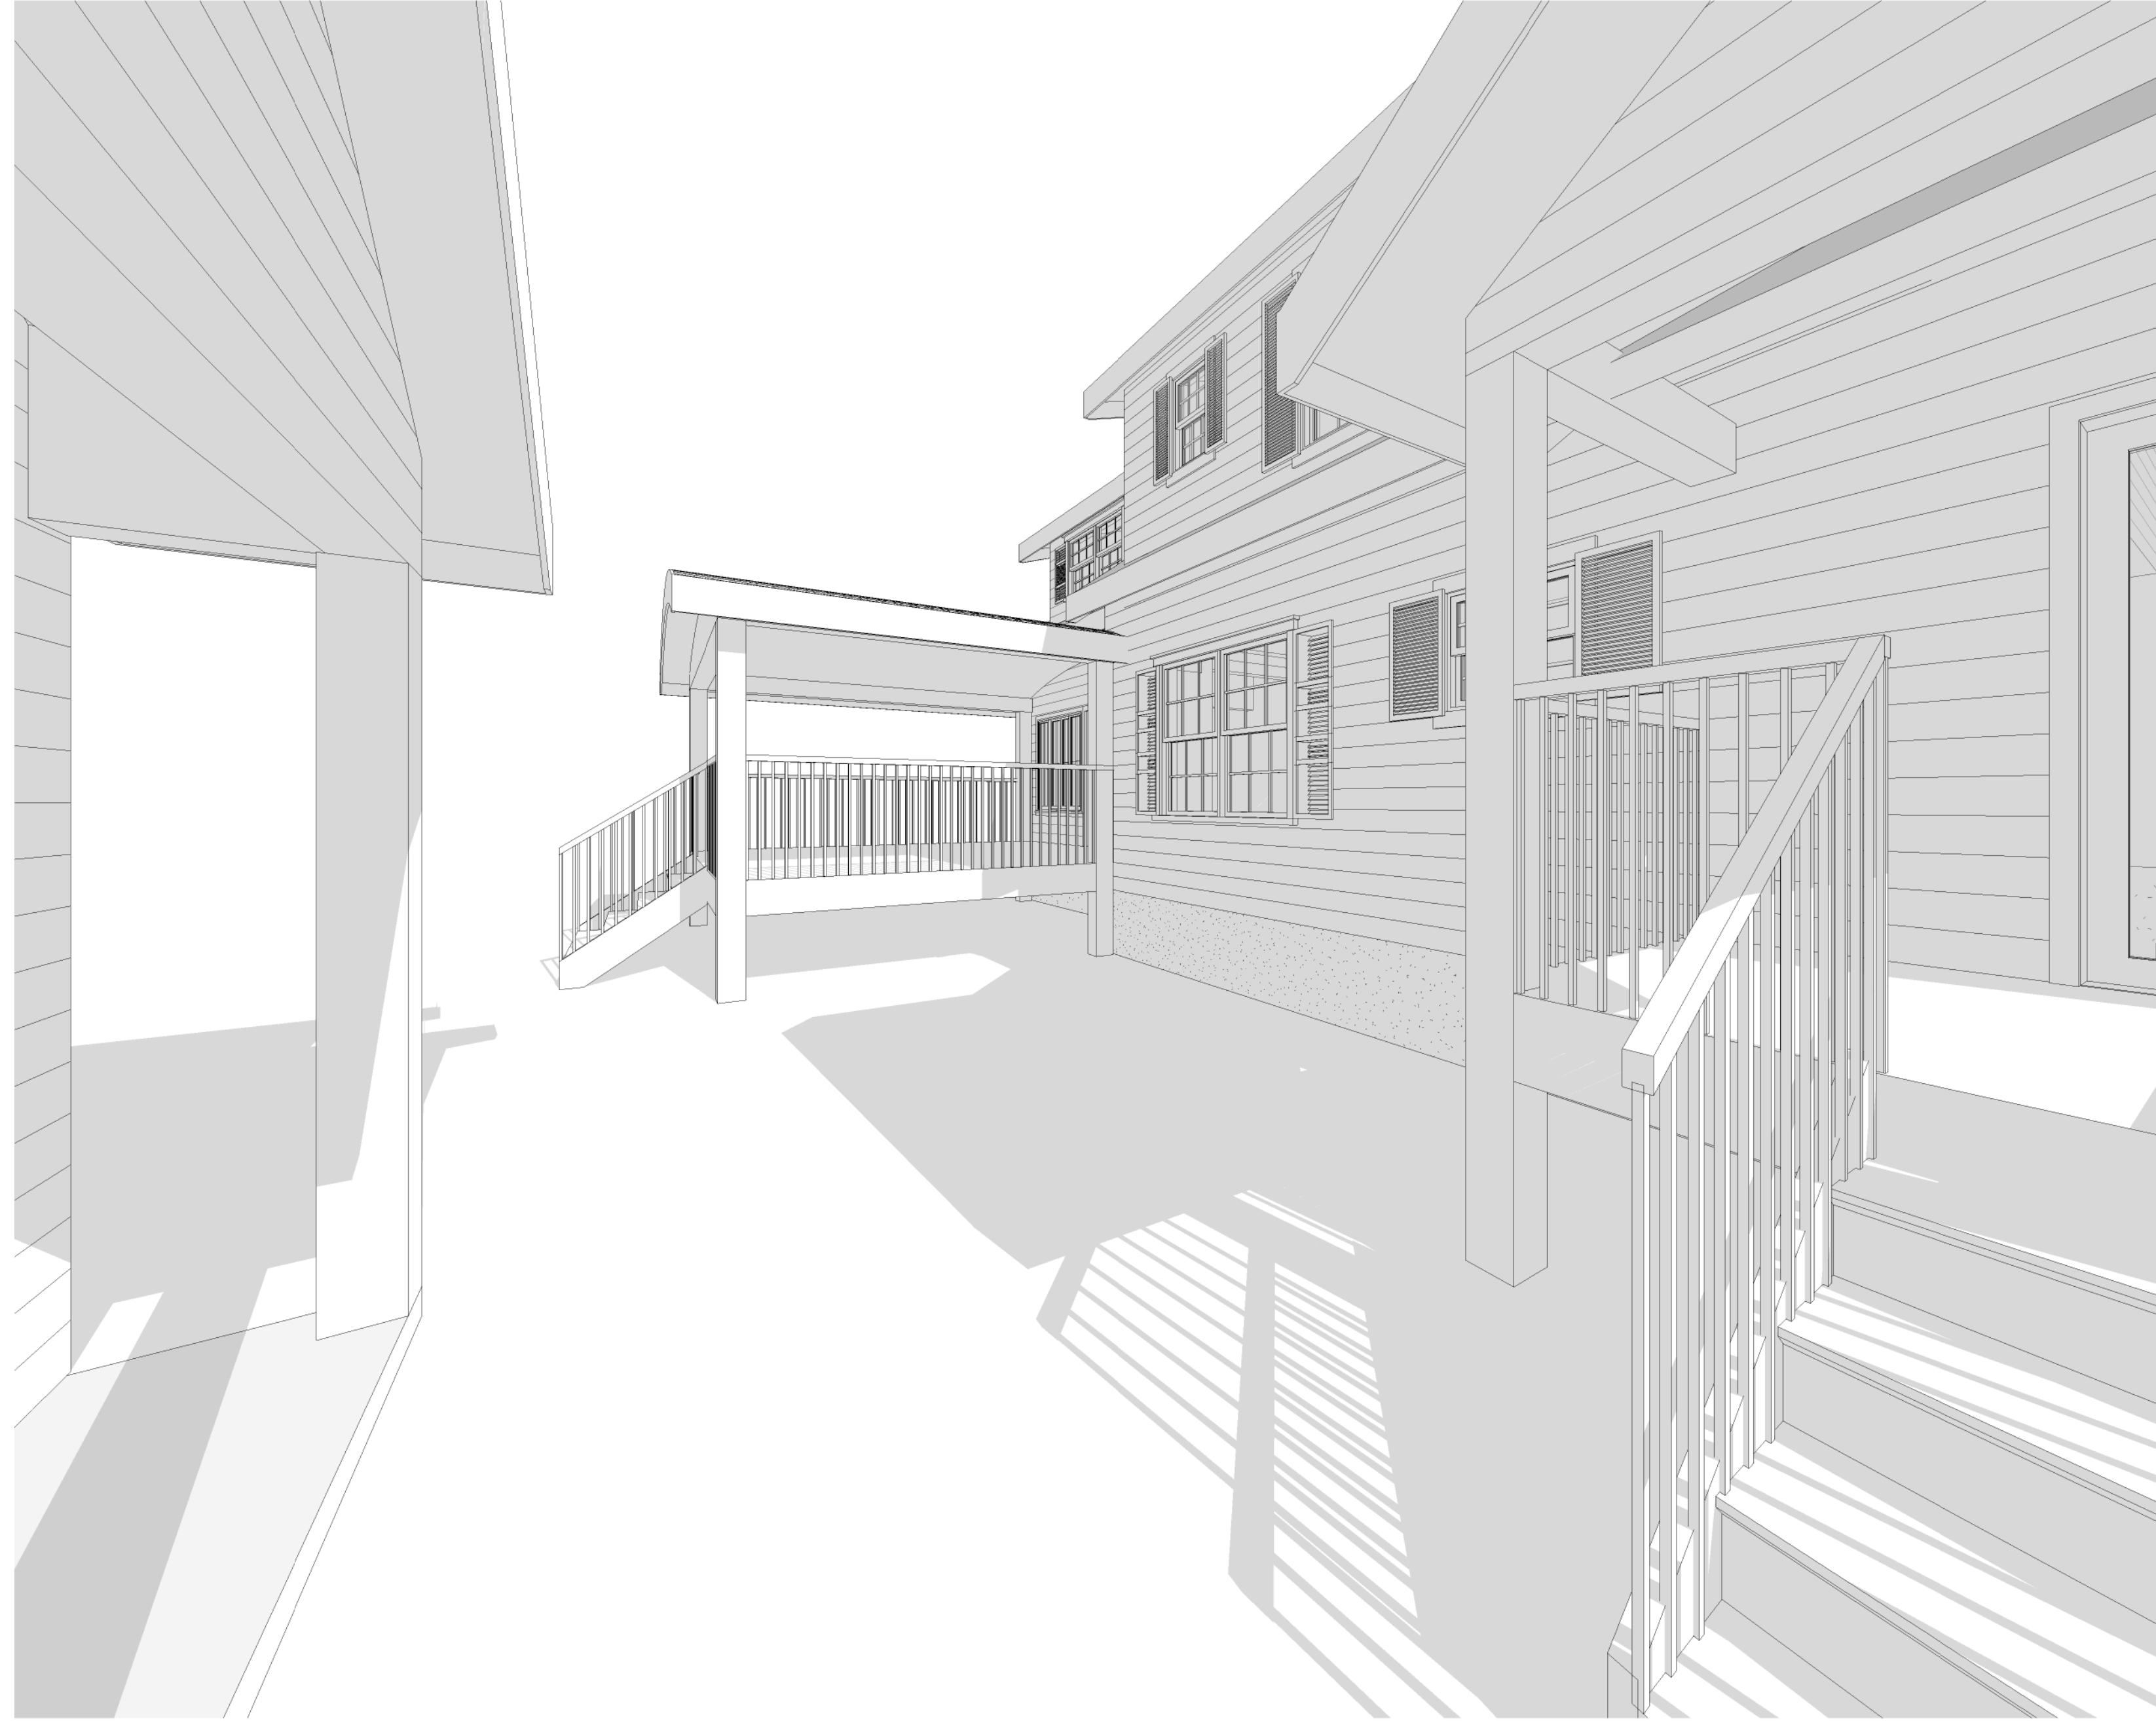

2 PERSPECTIVE 2

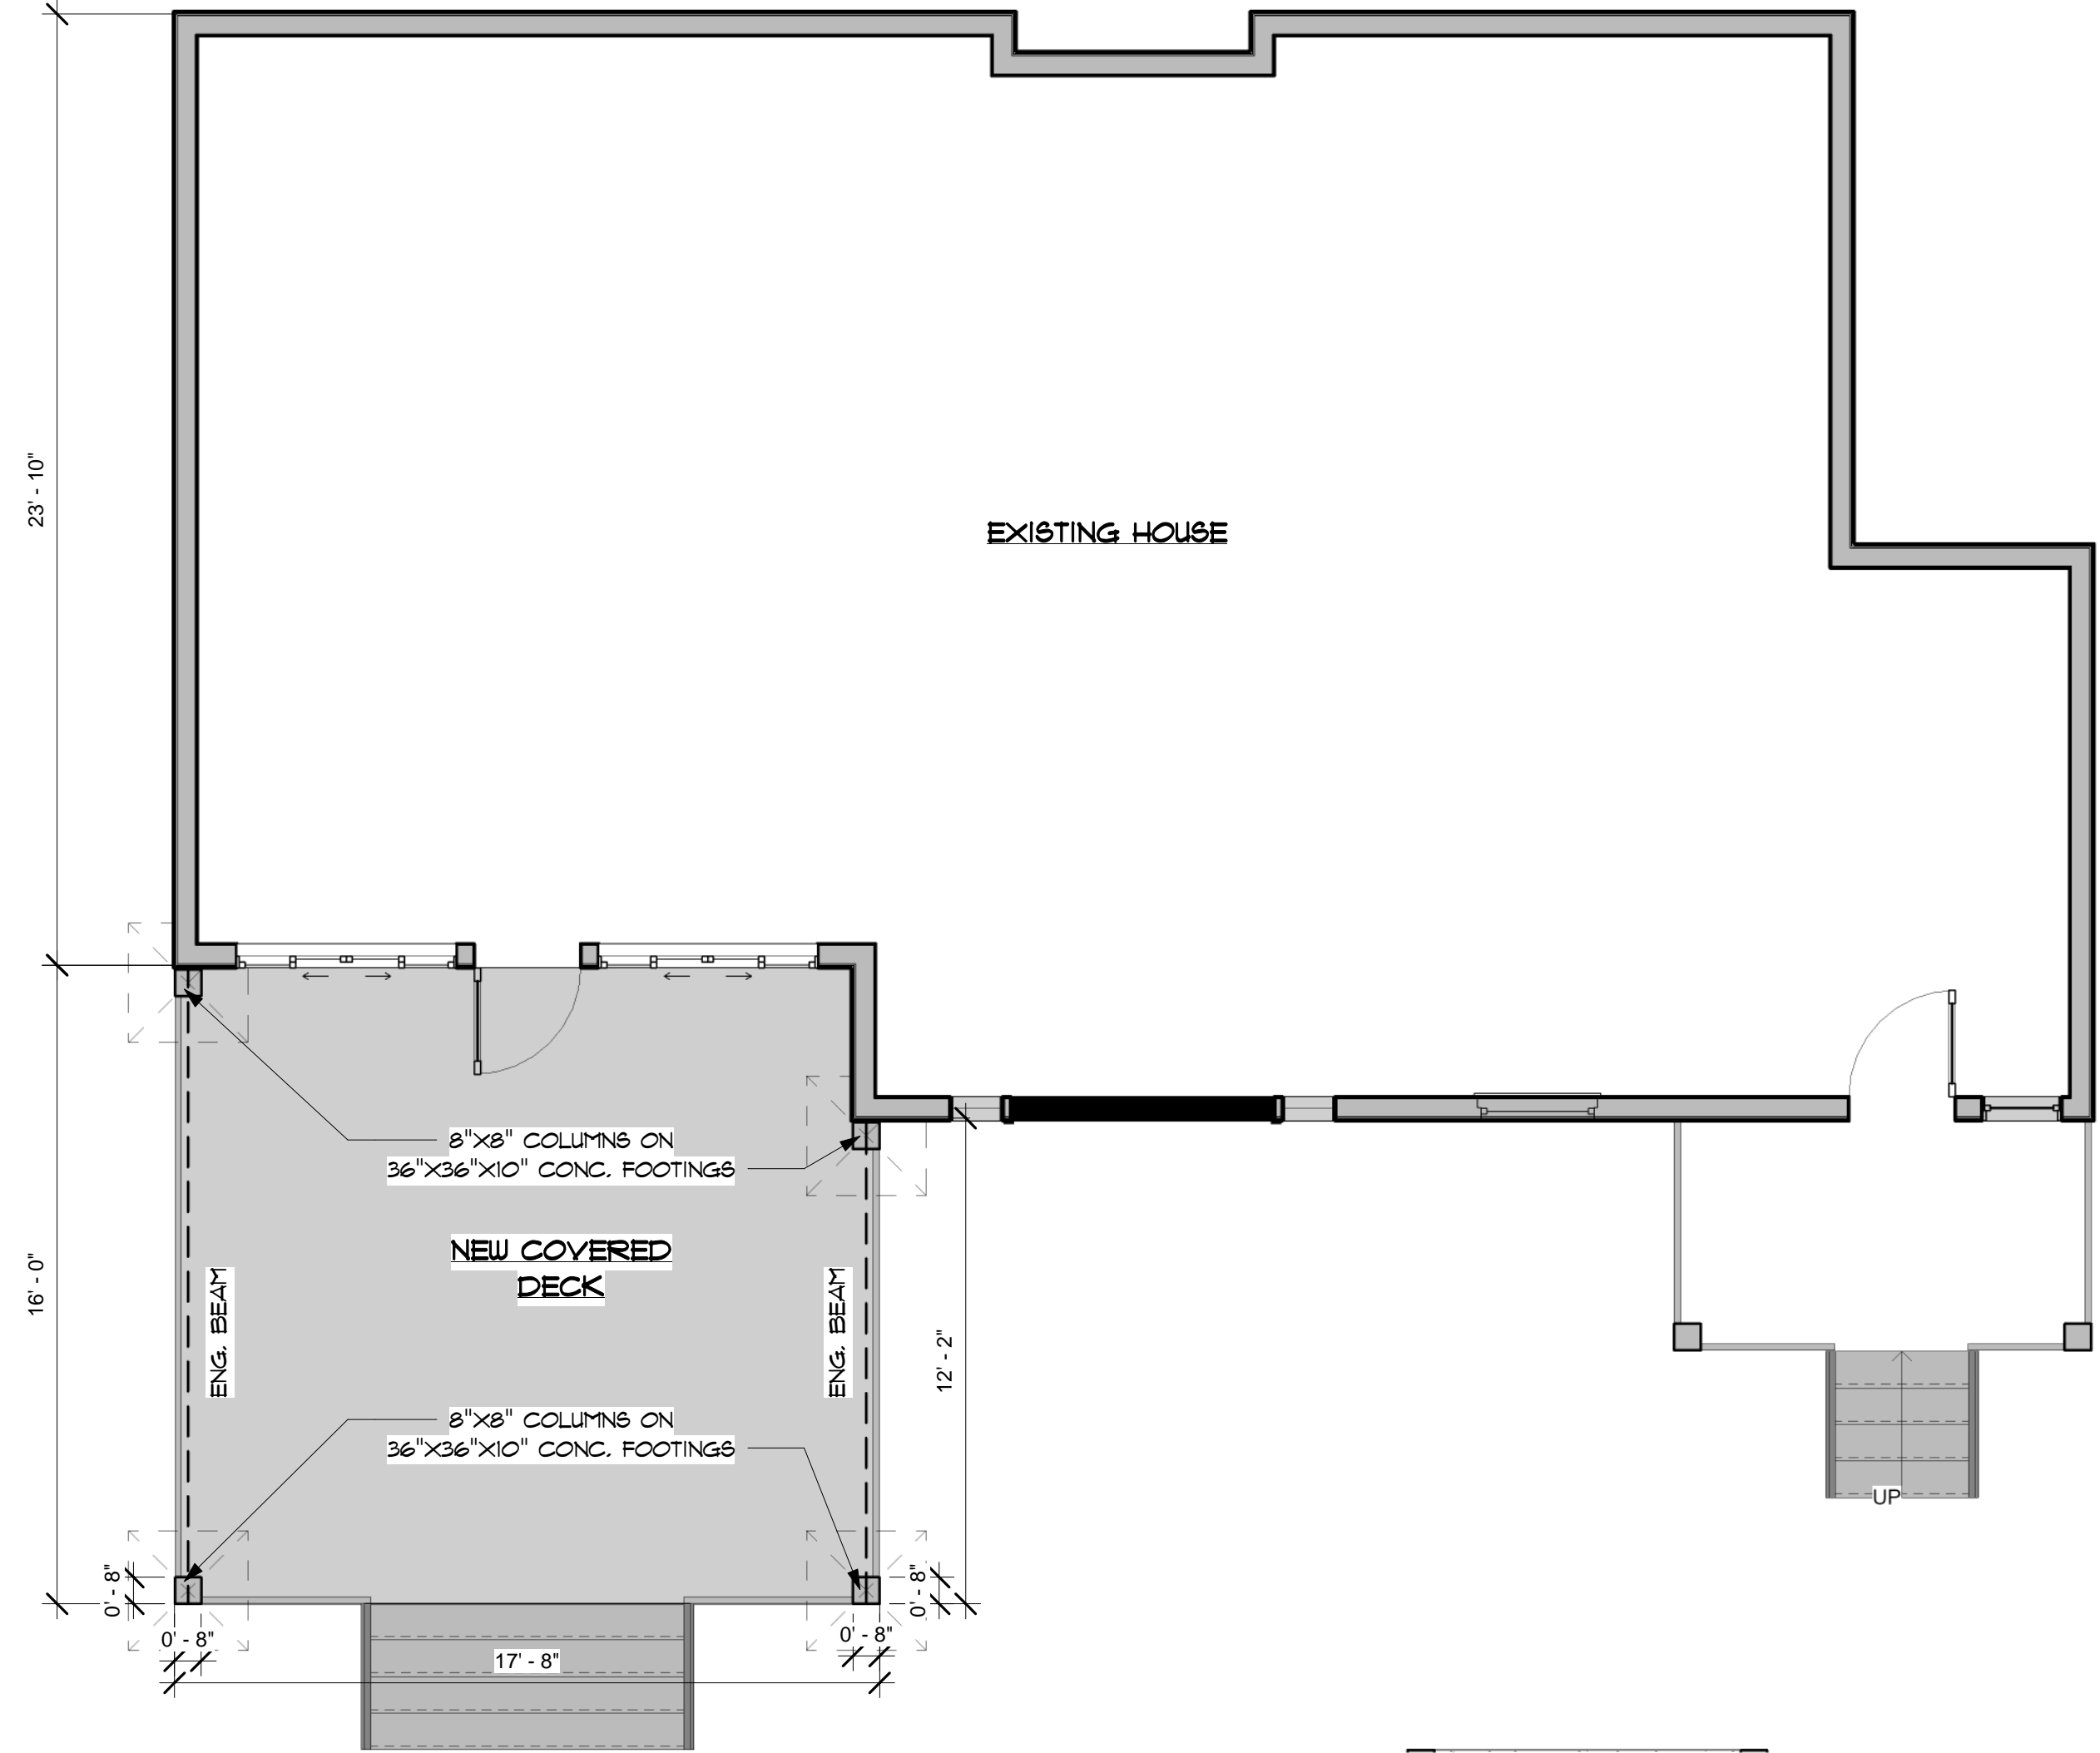

3 T.O. PLWD MAIN LEVEL
1/4" = 1'-0"

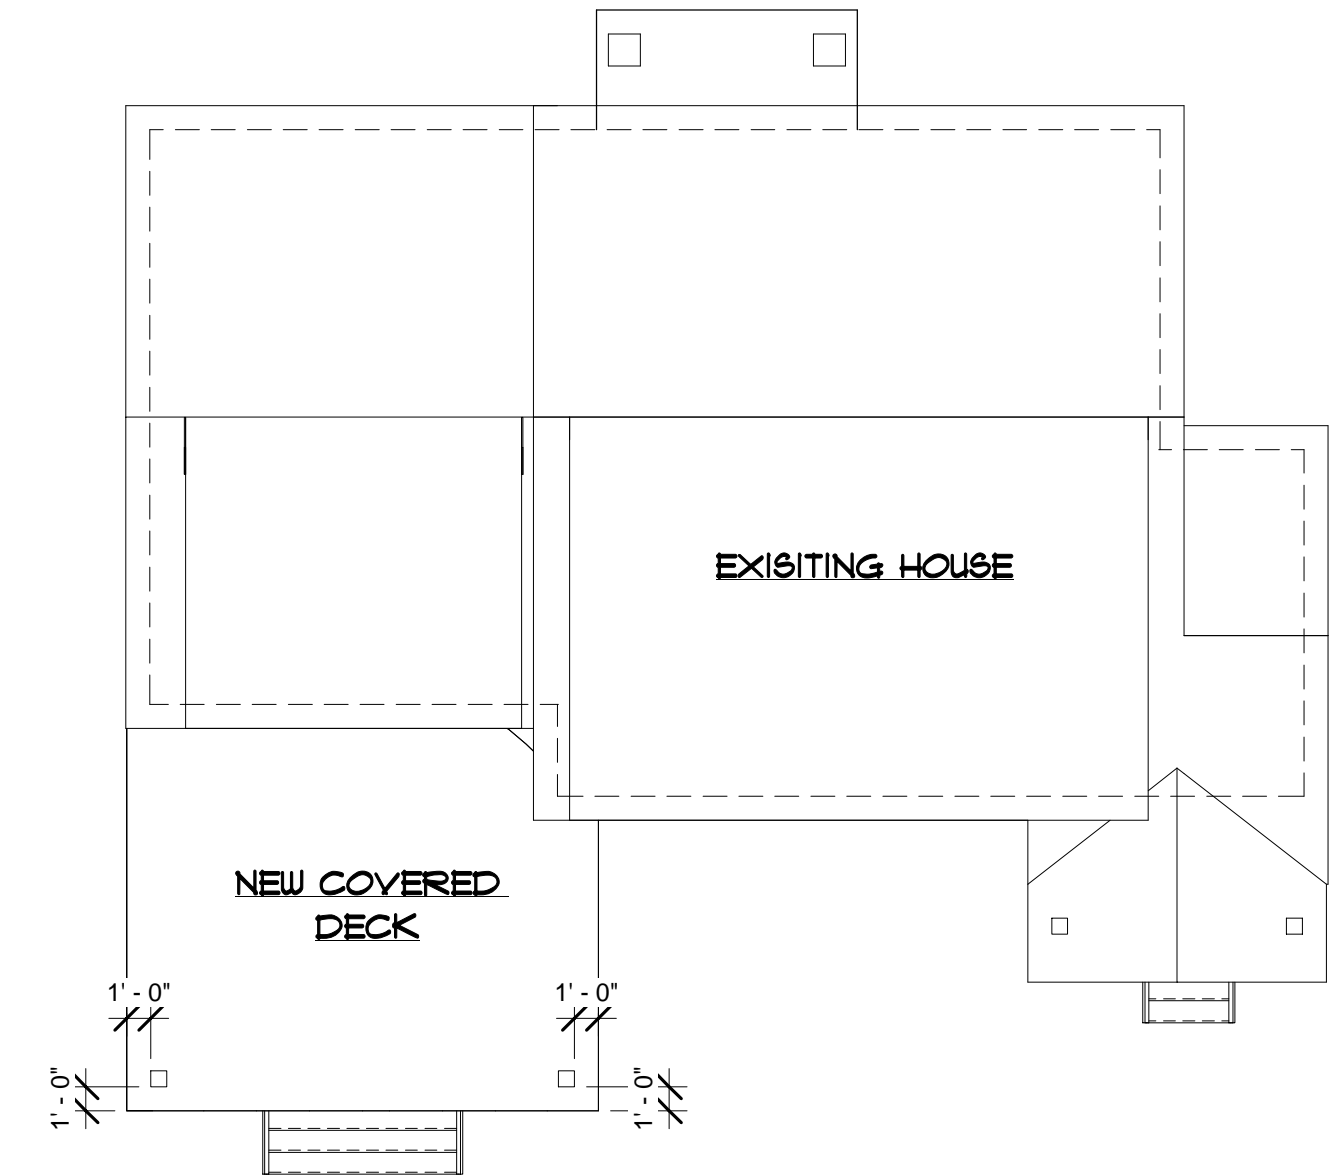

1 ROOF PLAN
1/8" = 1'-0"

DANTAY

DRAFTING & DESIGN

DANA DEES 250-826-2394
dana@dantaydesign.com

CUSTOM 3D HOME DESIGN • RENDERING • DRAFTING

1869 MAPLE ST.

FLOOR PLAN, ROOF

Project:

Title:

SCALE: As indicated

DATE: OCT. 28, 2024

DRAWN BY: D.Dees

REVISED:


REVISED:

SHEET:


A2

MAPLE STREET

PROPERTY LINE 22.86 M

 

**LOT 1, D.L. 14 PLAN 2683
TP 25 SEC. 24 O.D.Y.D.
1869 MAPLE STREET**

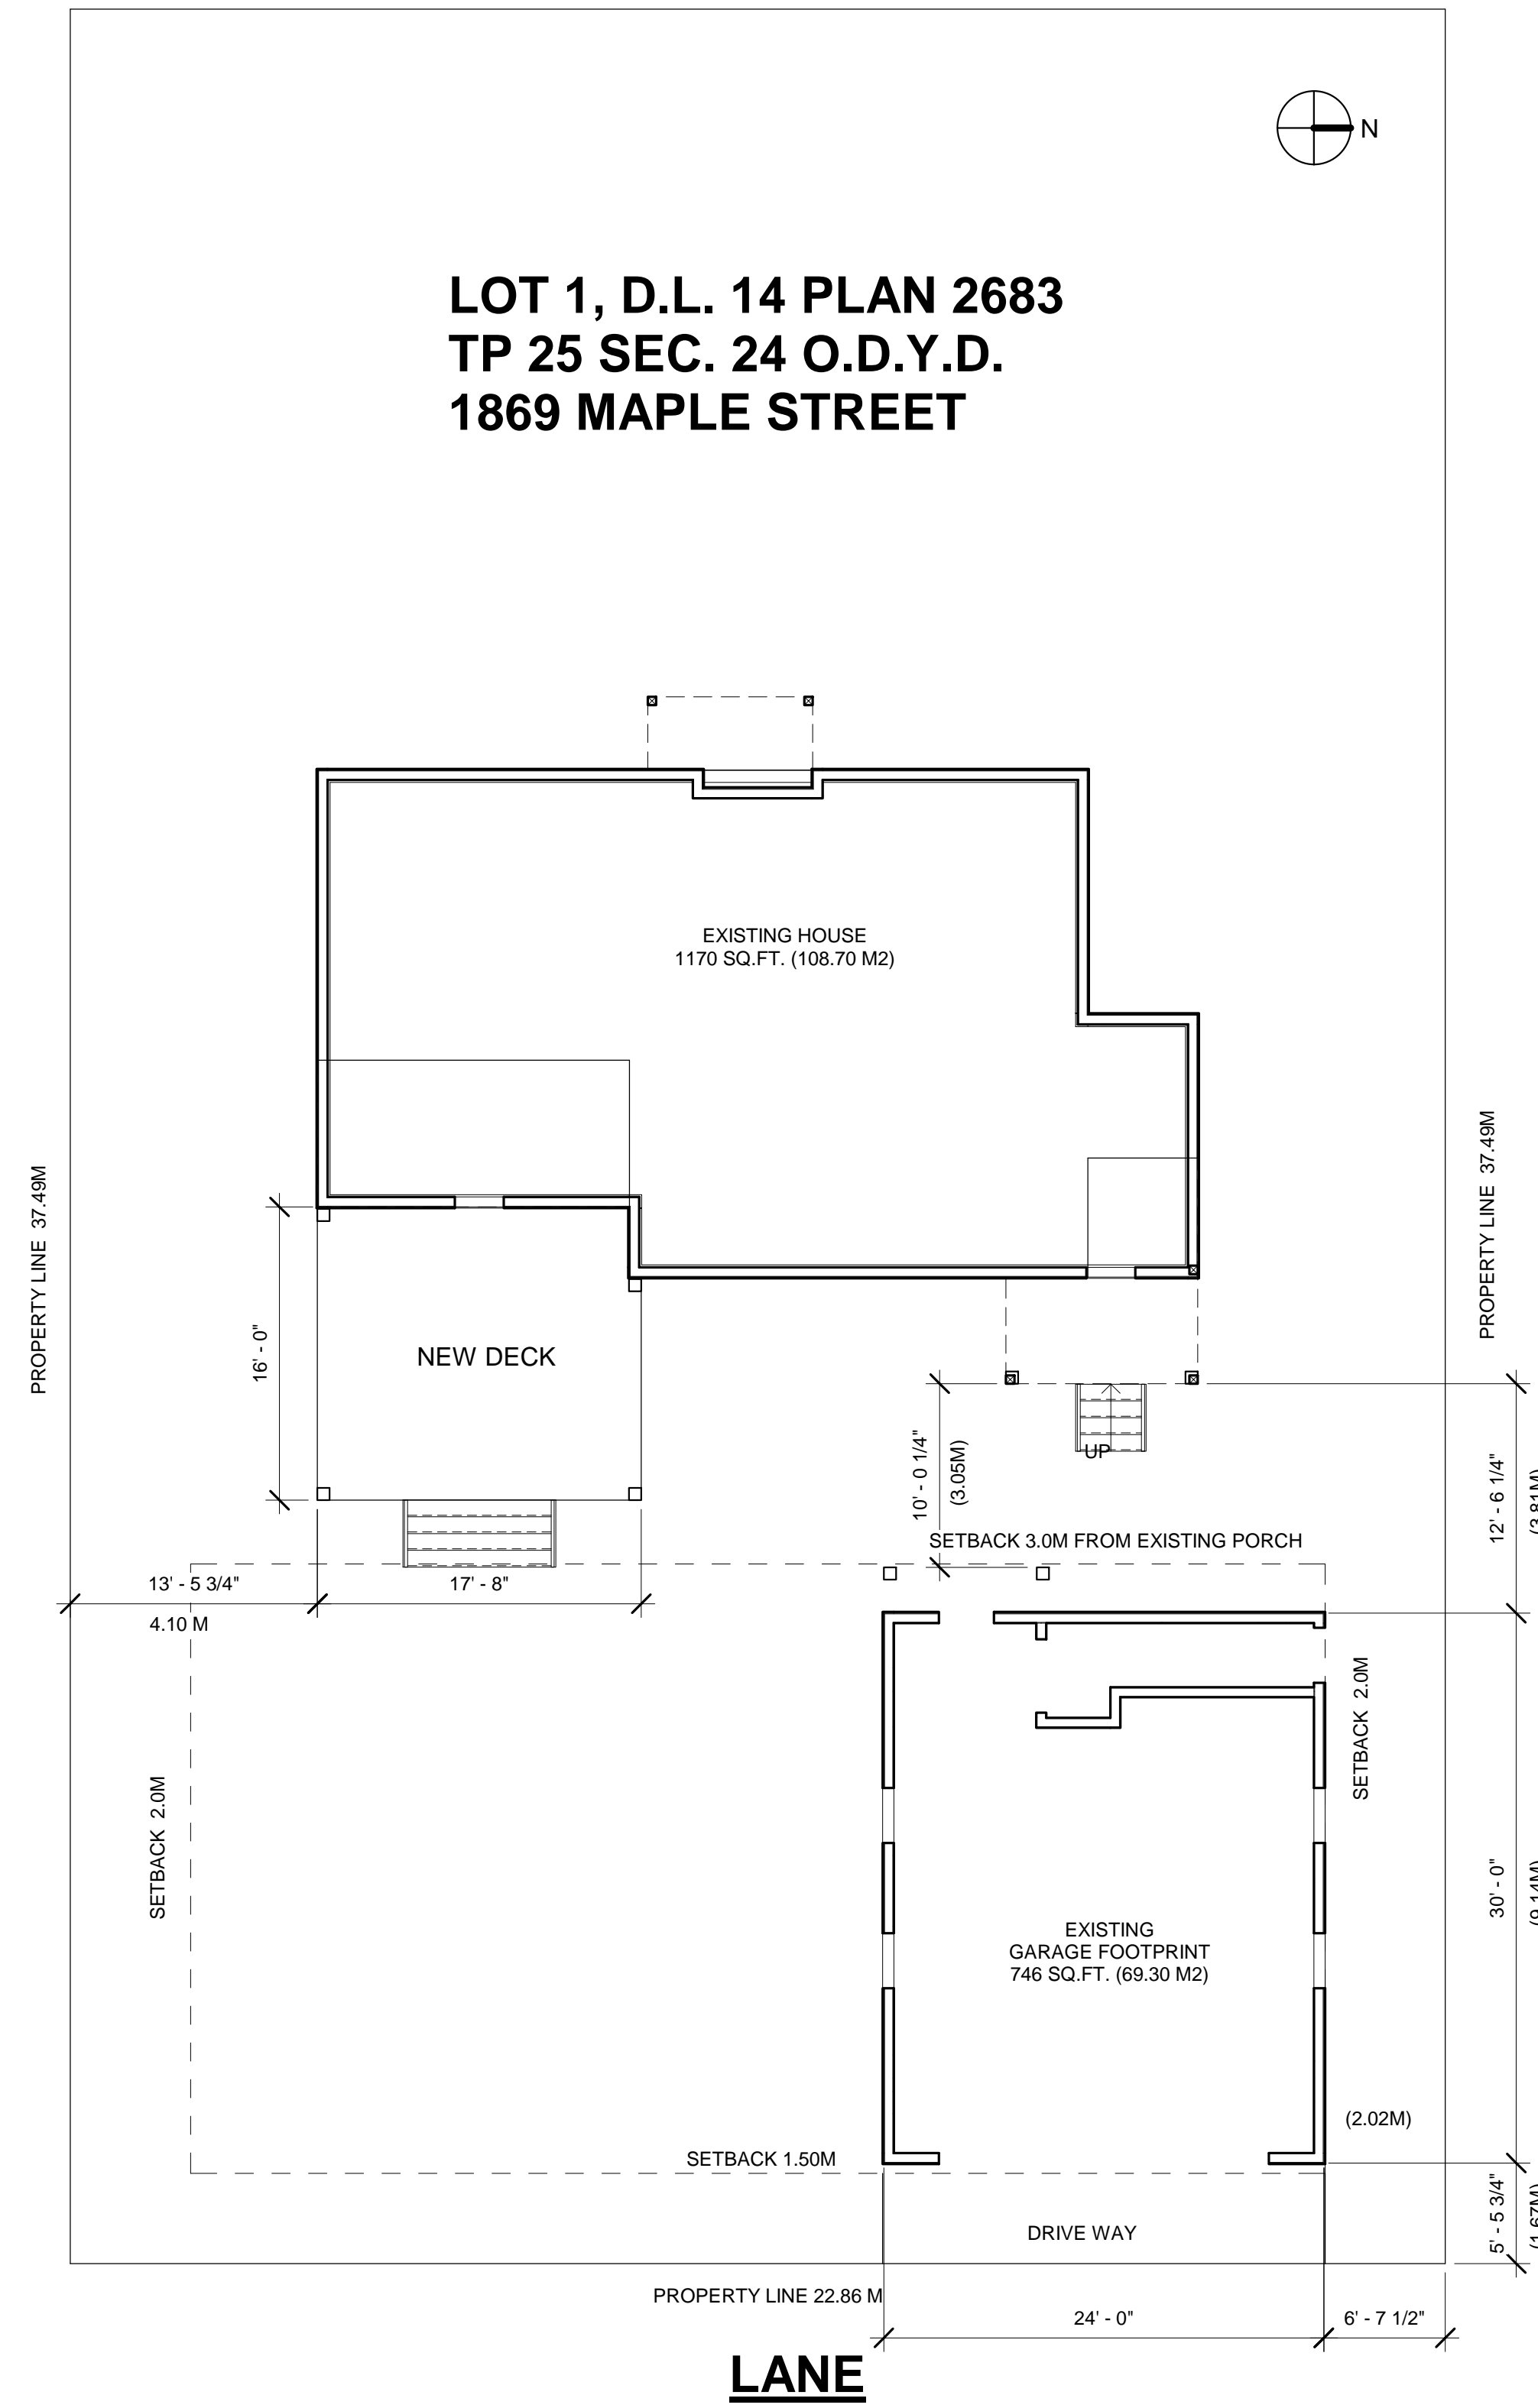

① LOT PLAN
1/8" = 1'-0"

DANTAY

DRAFTING & DESIGN

DANA DEES 250-826-2394
dana@dantaydesign.com

CUSTOM 3D HOME DESIGN · RENDERING · DRAFTING

Project: 1869 MAPLE ST.

Title: LOT PLAN

SCALE: 1/8" = 1'-0"

DATE: JULY 22, 2024

DRAWN BY: D.Dees

REVISED:

REVISED:

SHEET:

A3