

PRELIMINARY STRATA PLAN OF AIR SPACE PARCEL 1, DISTRICT LOT 139
OSOYOOS DIVISION YALE DISTRICT, AIR SPACE PLAN EPP_____

PHASE 1

"WATER STREET BY THE PARK" (TOWER 'A')
____ LEON AVE, KELOWNA, BC
CITY OF KELOWNA




- LEGEND
- A - DENOTES AREA
 - ASP - DENOTES AIR SPACE PARCEL
 - ASPI - DENOTES AIR SPACE PLAN
 - Bdy - DENOTES BOUNDARY
 - LCP - DENOTES LIMITED COMMON PROPERTY
 - OTB - DENOTES OPEN TO BELOW
 - PT - DENOTES PART
 - Rem - DENOTES REMAINDER
 - SL - DENOTES STRATA LOT
 - Ⓢ - DENOTES COMMON PROPERTY
 - ⓈF - DENOTES COMMON FACILITY
 - Ⓢ - DENOTES ELECTRICAL COMMON PROPERTY
 - Ⓢ - DENOTES MECHANICAL COMMON PROPERTY
 - Ⓢ1 - DENOTES BALCONY LCP FOR SL 1 (TYPICAL)

THIS PLAN IS PHASE 1 OF A 2
PHASE STRATA PLAN

bennett
LAND SURVEYING LTD.
BC LAND SURVEYORS
1470 ST. PAUL STREET
KELOWNA, BC
V1Y 2E6
TEL 250-258-3492
www.bennettsurveys.com

NOTE:
FLOOR PLANS SHOWN ARE BASED ON
DETAILS OR INFORMATION RECEIVED
FROM CICCOTZI ARCHITECTS.
ON MAY 13, 2021, MAY 28, 2021
& JULY 6, 2021.

REVISION:  2021-07-07

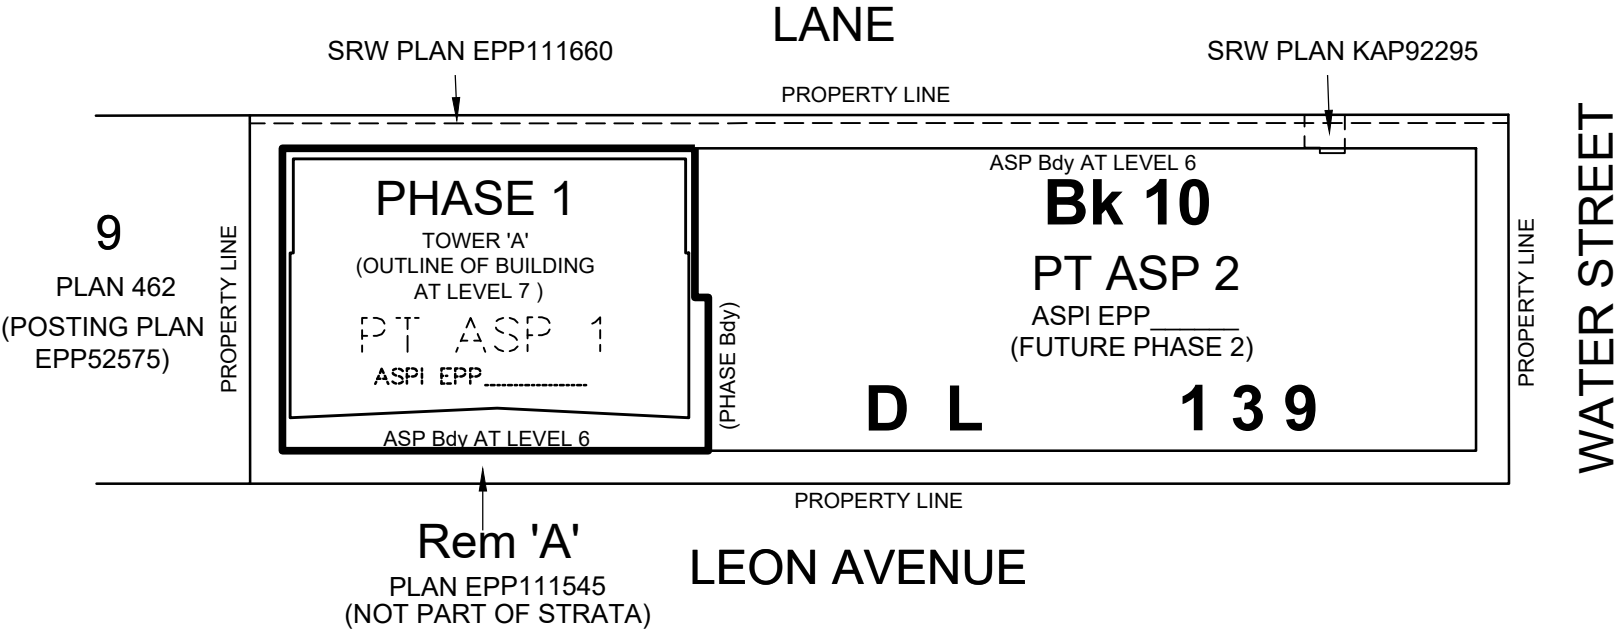

NOTICE PURSUANT TO SECTION 68(1) OF STRATA PROPERTY ACT
UNLESS OTHERWISE NOTED, STRATA LOT BOUNDARIES ARE DEFINED
AS FOLLOWS:

- FOR EXTERIOR WALLS COMPRISING PRIMARILY OF:
 - FLOOR TO CEILING WINDOWS OR WINDOW WALL PANELS - TO THE CENTERLINE OF GLASS AND PRODUCTIONS THEREOF;
 - MATERIALS OTHER THAN DESCRIBED IN 1(A)- TO THE EXTERIOR FACE OF THE STRUCTURAL PORTION OF SUCH WALLS;
- FOR INTERIOR WALLS ADJACENT TO COMMON PROPERTY THAT ARE NOT CONCRETE CORE WALLS - TO THE SURFACE OF STUDS FACING THE COMMON PROPERTY SIDE OF SUCH WALLS;
- FOR WALLS OTHER THAN DESCRIBED ABOVE, INCLUDING DEMISING WALLS BETWEEN STRATA LOTS AND CONCRETE CORE WALLS - TO THE CENTRELINE OF SUCH WALLS.


THIS PLAN HAS BEEN PREPARED FOR PRELIMINARY PURPOSES
ONLY AND IS FOR THE EXCLUSIVE USE OF OUR CLIENT.

ALL RIGHTS RESERVED. NO PERSON MAY COPY, REPRODUCE,
TRANSMIT OR ALTER THIS DOCUMENT IN WHOLE OR IN PART
WITHOUT THE CONSENT OF BENNETT LAND SURVEYING LTD..

BENNETT LAND SURVEYING LTD. ACCEPTS NO RESPONSIBILITY
OR LIABILITY FOR ANY DAMAGES THAT MAY BE SUFFERED BY A
THIRD PARTY AS A RESULT OF ANY DECISIONS MADE, OR
ACTIONS TAKEN BASED ON THIS DOCUMENT.

PARKING LEVEL P1 FLOOR PLAN

PHASE 1

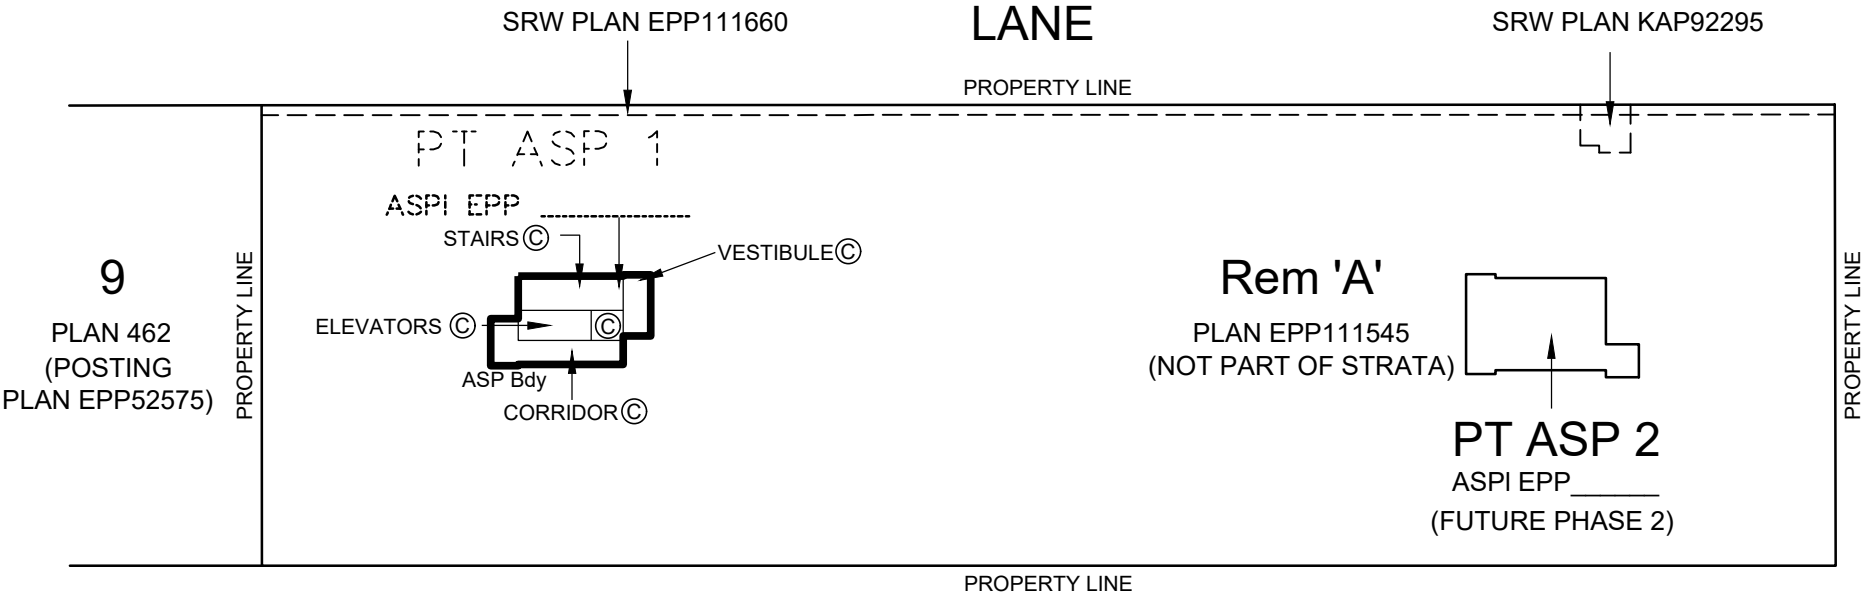




REVISION:  2021-07-07

bennett
LAND SURVEYING LTD.
BC LAND SURVEYORS
1470 ST. PAUL STREET
KELOWNA, BC
V1Y 2E6
TEL 250-258-3492
www.bennettsurveys.com

LEVEL 1 FLOOR PLAN

PHASE 1

SCALE 1:600

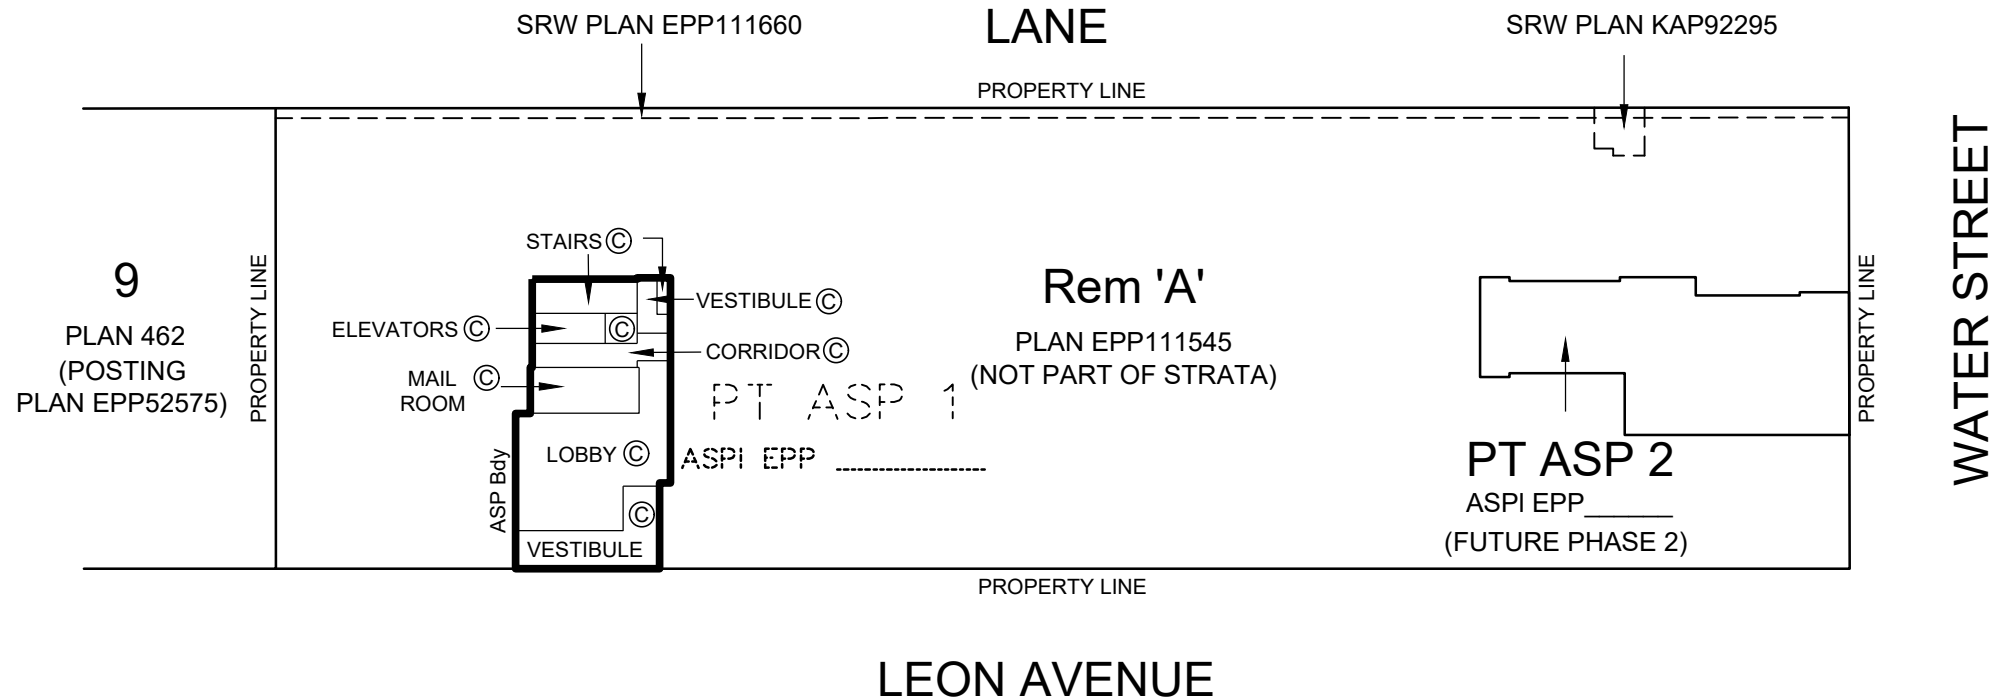  

REVISION: $\triangle 1$ 2021-07-07

bennett

LAND SURVEYING LTD.

BC LAND SURVEYORS

1470 ST. PAUL STREET

KELOWNA, BC


V1Y 2E6

TEL 250-258-3492

www.bennettsurveys.com

LEVEL 2 FLOOR PLAN

PHASE 1

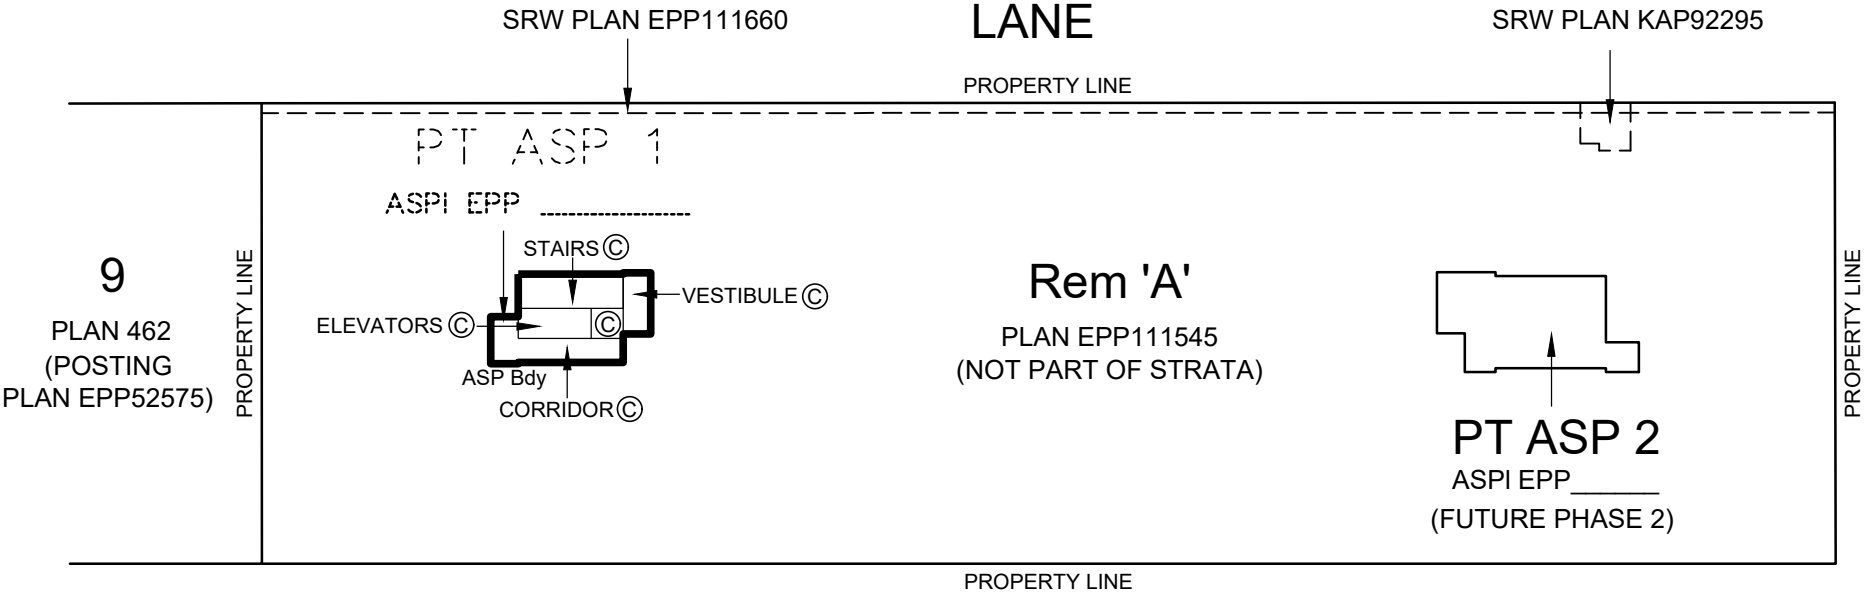


REVISION:  2021-07-07

bennett
LAND SURVEYING LTD.
BC LAND SURVEYORS
1470 ST. PAUL STREET
KELOWNA, BC
V1Y 2E6
TEL 250-258-3492
www.bennettsurveys.com

LEVEL 3 FLOOR PLAN

PHASE 1

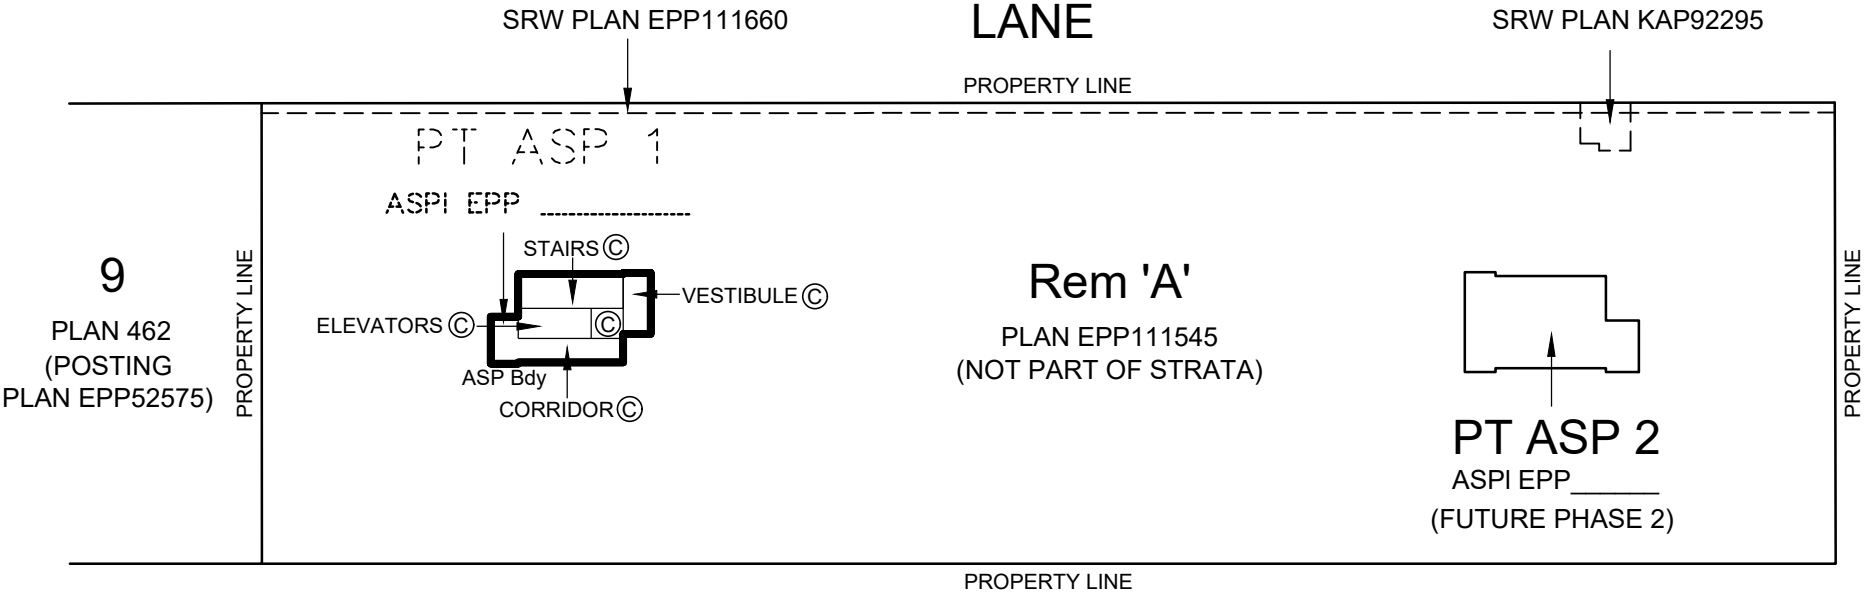


REVISION:  2021-07-07

bennett
LAND SURVEYING LTD.
BC LAND SURVEYORS
1470 ST. PAUL STREET
KELOWNA, BC
V1Y 2E6
TEL 250-258-3492
www.bennettsurveys.com

LEVEL 4 FLOOR PLAN

PHASE 1

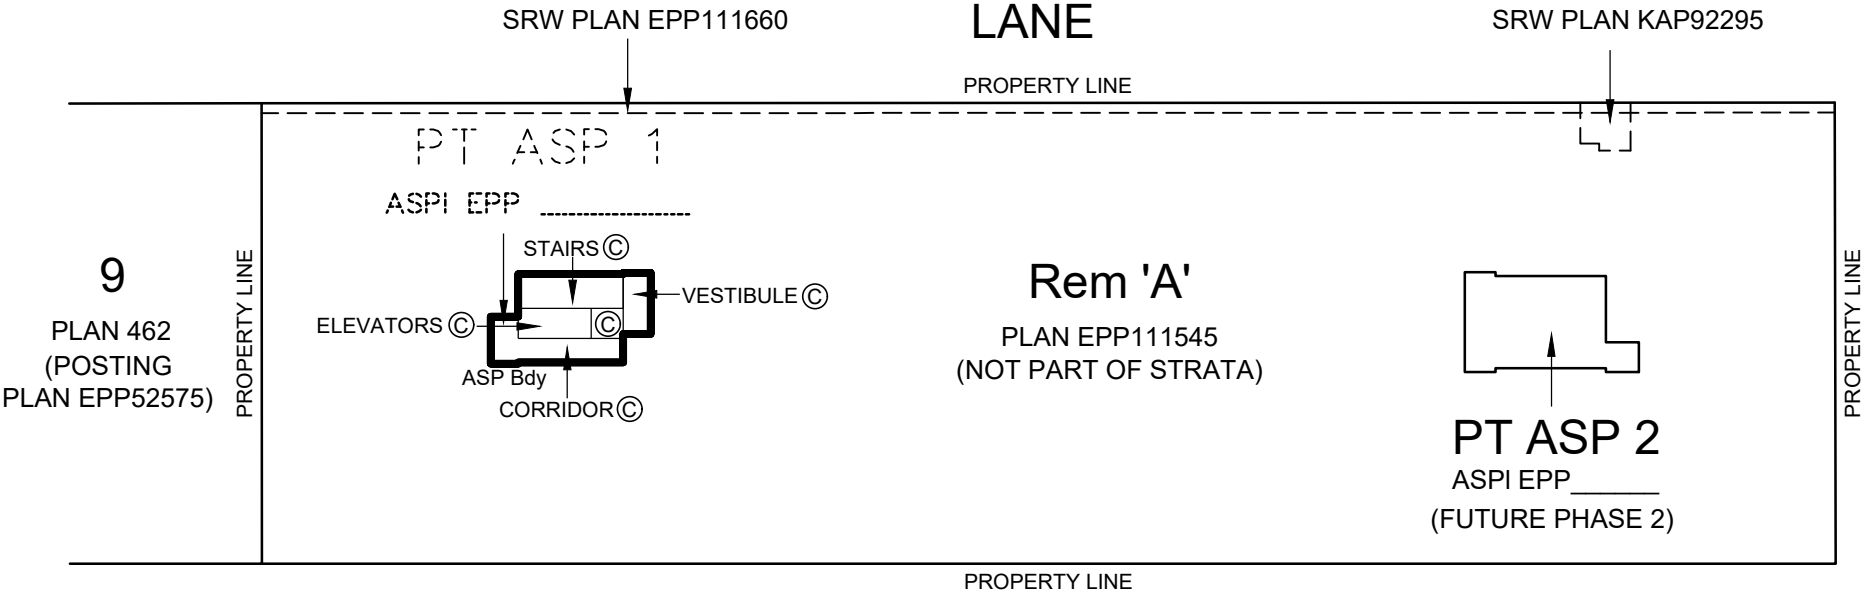


REVISION:  2021-07-07

bennett
LAND SURVEYING LTD.
BC LAND SURVEYORS
1470 ST. PAUL STREET
KELOWNA, BC
V1Y 2E6
TEL 250-258-3492
www.bennettsurveys.com

LEVEL 5 FLOOR PLAN

PHASE 1


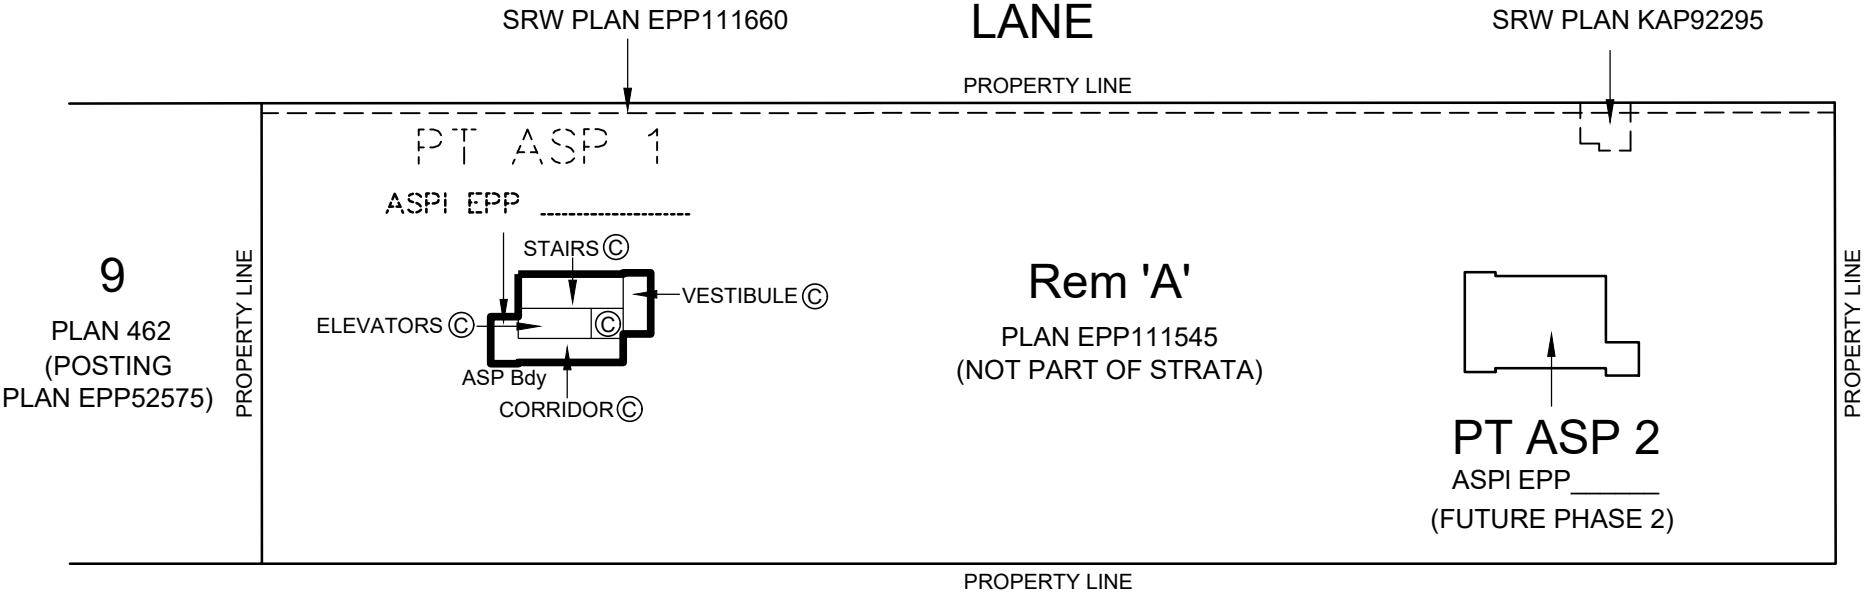


REVISION:  2021-07-07

bennett
LAND SURVEYING LTD.
BC LAND SURVEYORS
1470 ST. PAUL STREET
KELOWNA, BC
V1Y 2E6
TEL 250-258-3492
www.bennettsurveys.com

LEVEL 6 FLOOR PLAN- AMENITY
TOWER 'A'

PHASE 1

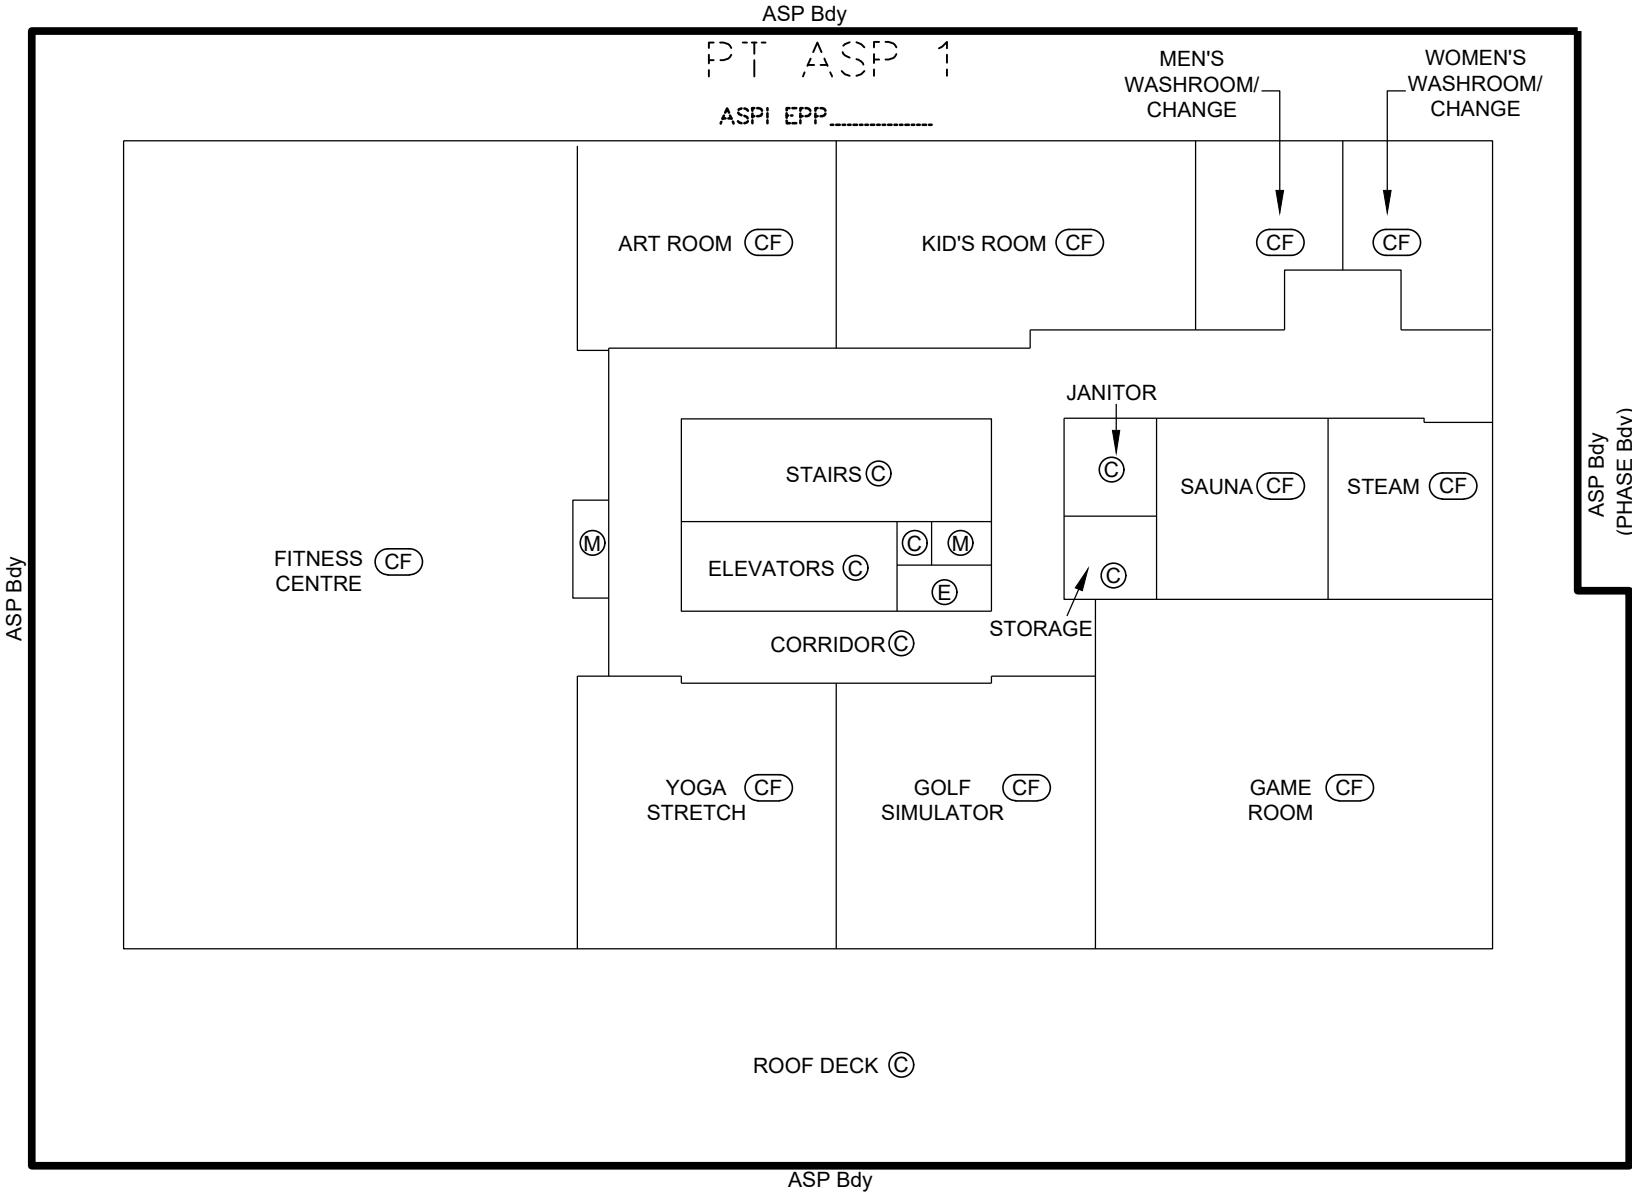 

REVISION: 1 2021-07-07

bennett
LAND SURVEYING LTD.
BC LAND SURVEYORS
1470 ST. PAUL STREET
KELOWNA, BC
V1Y 2E6
TEL 250-258-3492
www.bennettsurveys.com

LEVEL 7 FLOOR PLAN
TOWER 'A'

PHASE 1


SCALE 1:200



SEE SHEET 1
FOR STRATA LOT BOUNDARY
DEFINITIONS

REVISION:  2021-06-10

bennett
LAND SURVEYING LTD.
BC LAND SURVEYORS
1470 ST. PAUL STREET
KELOWNA, BC
V1Y 2E6
TEL 250-258-3492
www.bennettsurveys.com

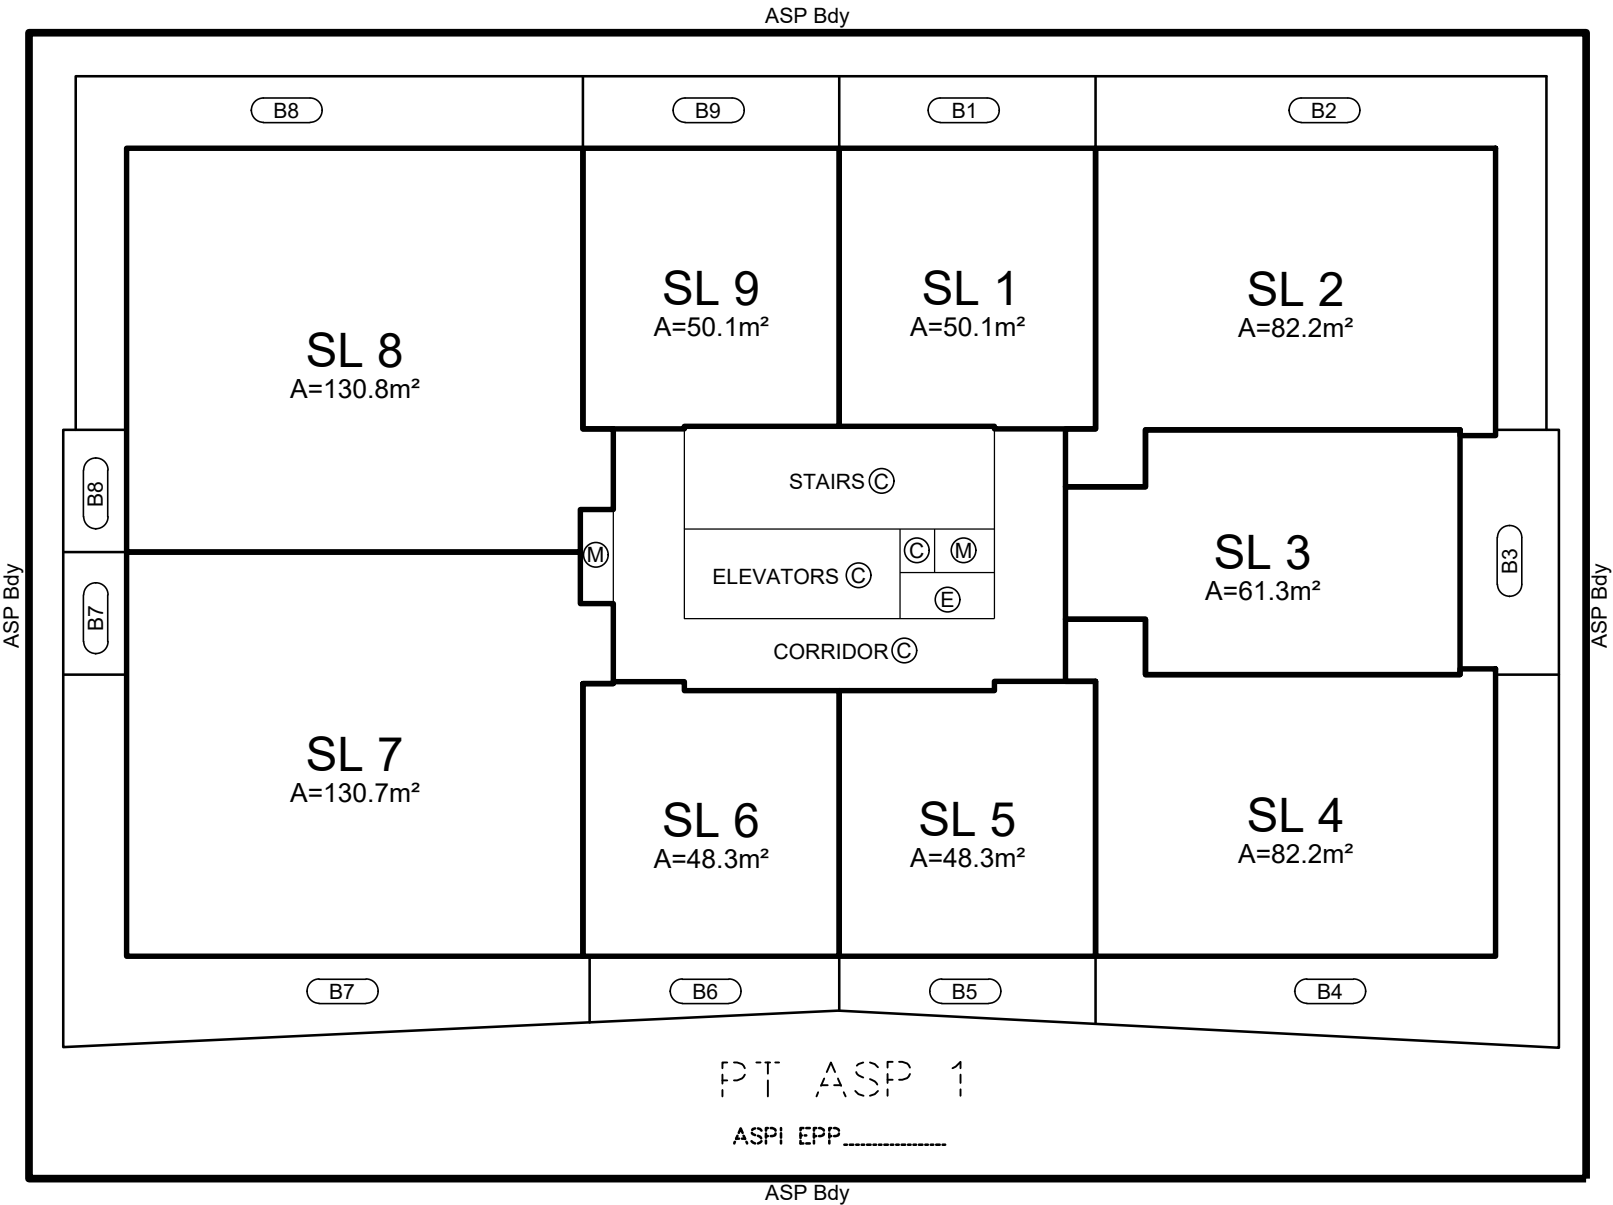

LEVEL 8 FLOOR PLAN
TOWER 'A'

PHASE 1


SCALE 1:200



SEE SHEET 1
FOR STRATA LOT BOUNDARY
DEFINITIONS

REVISION:  2021-06-10

bennett
LAND SURVEYING LTD.
BC LAND SURVEYORS
1470 ST. PAUL STREET
KELOWNA, BC
V1Y 2E6
TEL 250-258-3492
www.bennettsurveys.com

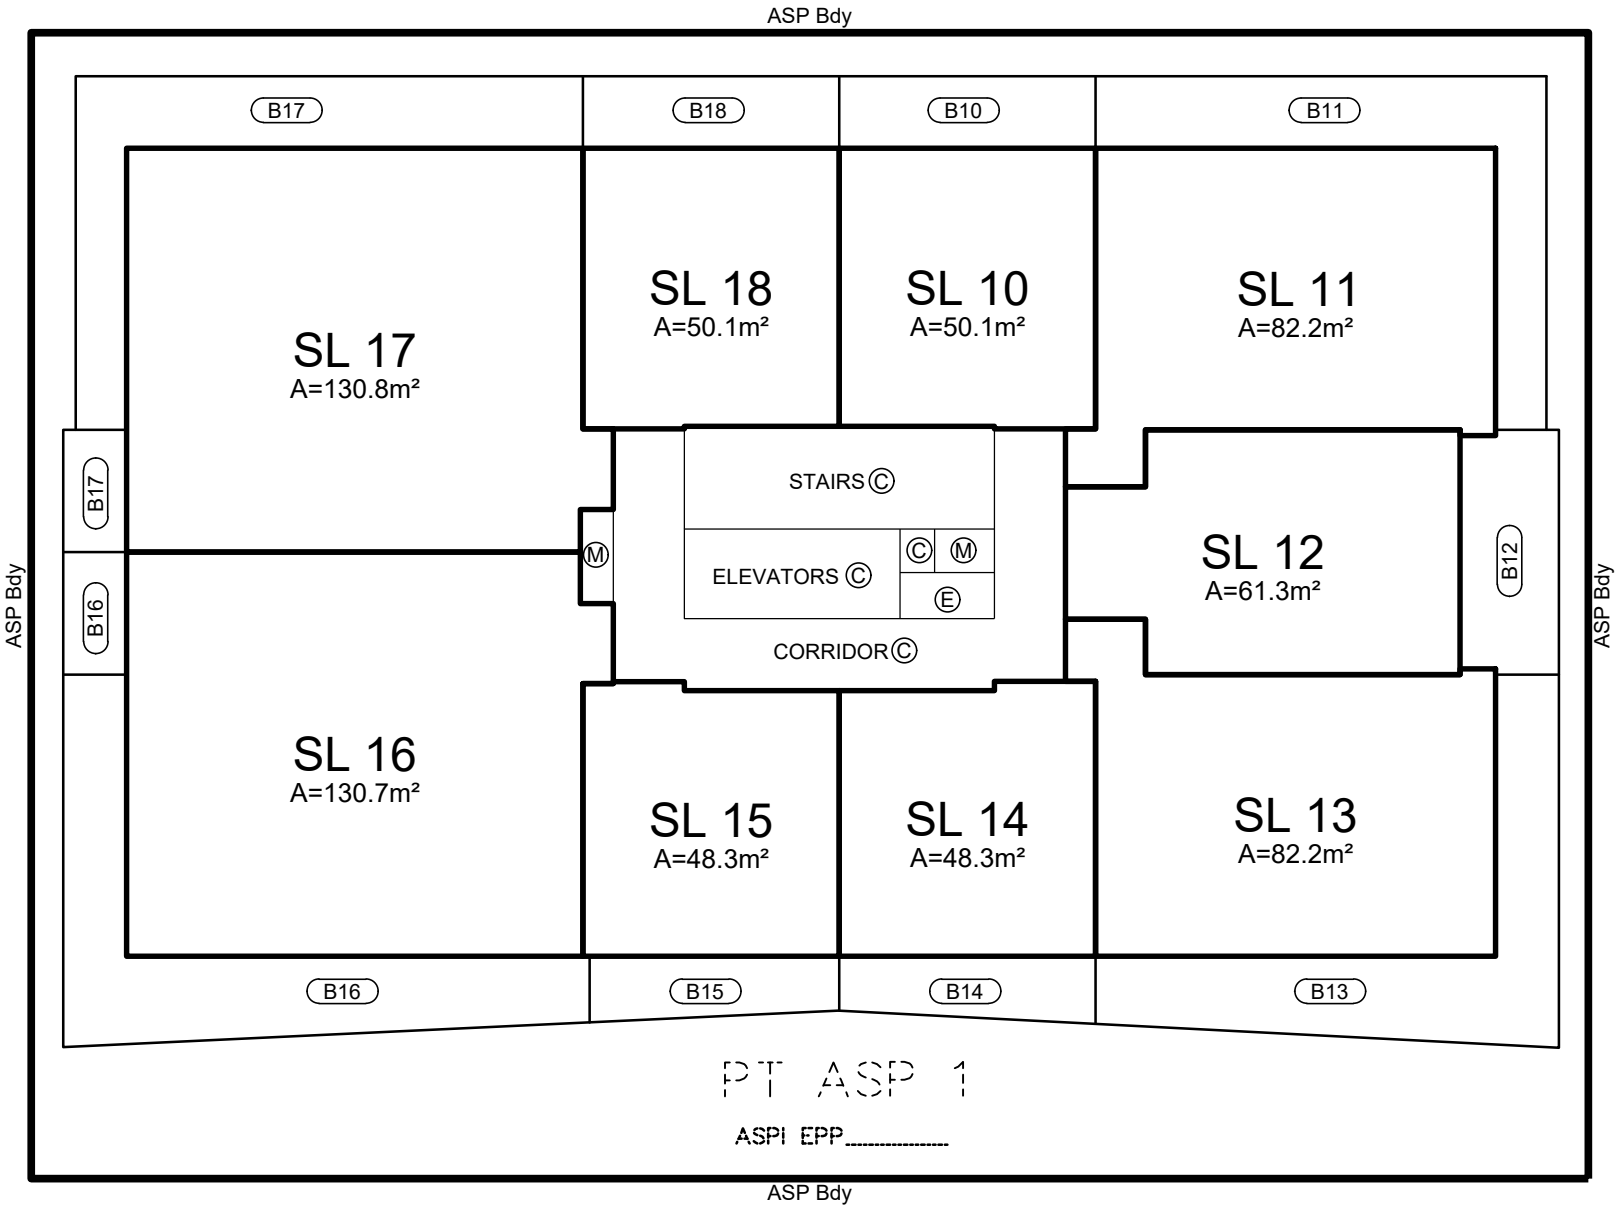

LEVEL 9 FLOOR PLAN
TOWER 'A'

PHASE 1


SCALE 1:200



SEE SHEET 1
FOR STRATA LOT BOUNDARY
DEFINITIONS


REVISION:  2021-06-10

bennett
LAND SURVEYING LTD.
BC LAND SURVEYORS
1470 ST. PAUL STREET
KELOWNA, BC
V1Y 2E6
TEL 250-258-3492
www.bennettsurveys.com

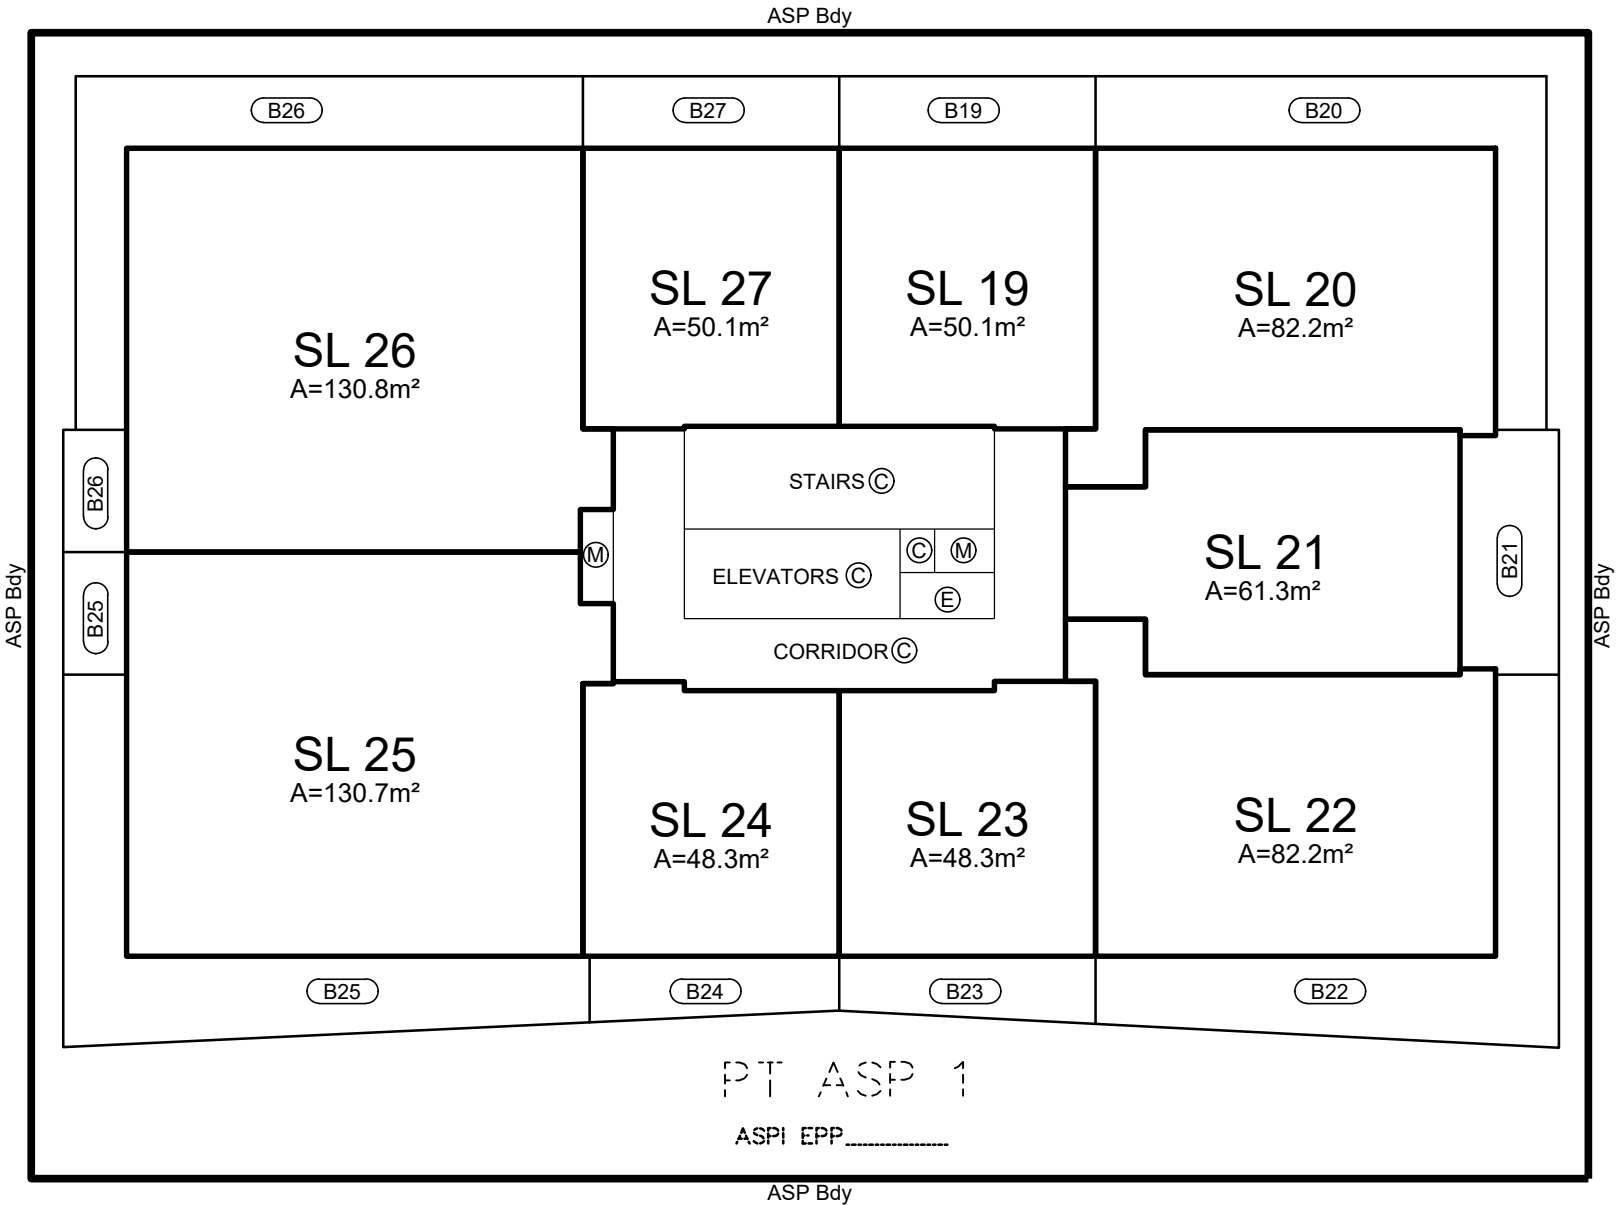

LEVEL 10 FLOOR PLAN
TOWER 'A'


PHASE 1

 

SEE SHEET 1
FOR STRATA LOT BOUNDARY
DEFINITIONS


REVISION:  2021-06-10

bennett
LAND SURVEYING LTD.
BC LAND SURVEYORS
1470 ST. PAUL STREET
KELOWNA, BC
V1Y 2E6
TEL 250-258-3492
www.bennettsurveys.com

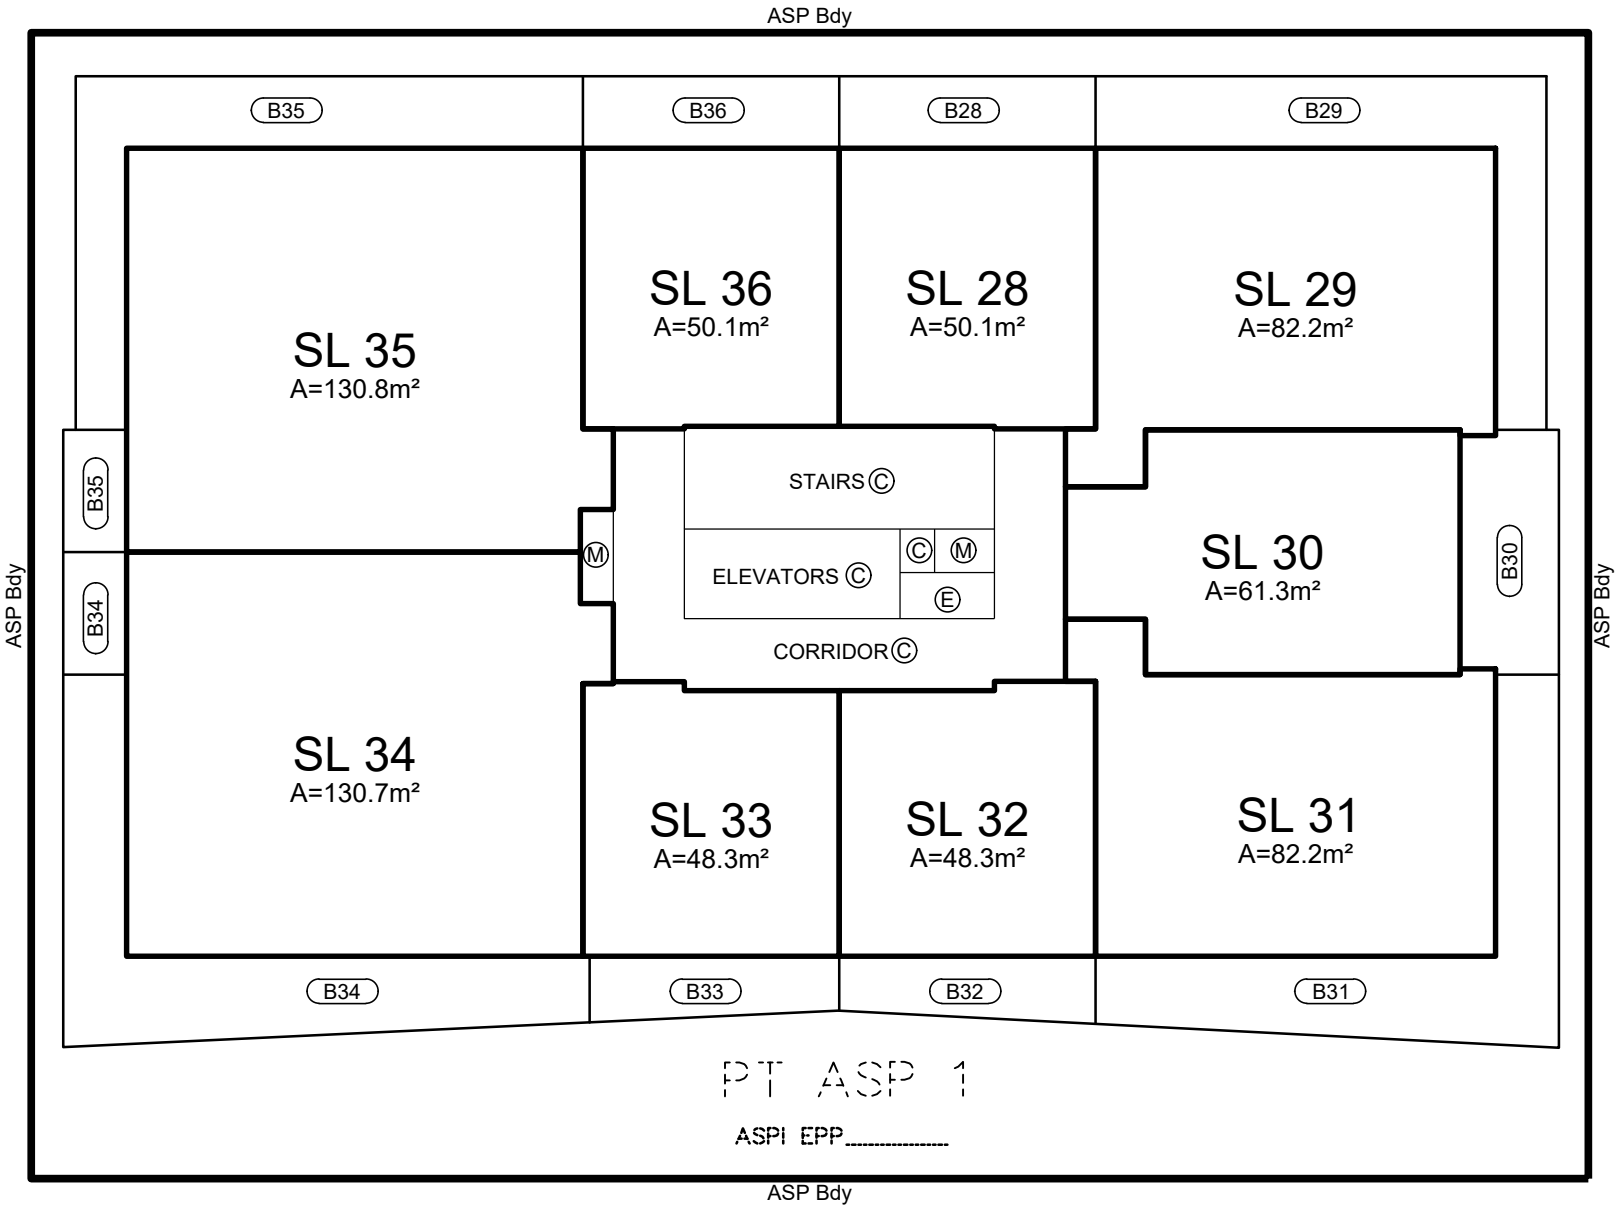

LEVEL 11 FLOOR PLAN
TOWER 'A'


PHASE 1

 

SEE SHEET 1
FOR STRATA LOT BOUNDARY
DEFINITIONS

REVISION:  2021-06-10

bennett
LAND SURVEYING LTD.
BC LAND SURVEYORS
1470 ST. PAUL STREET
KELOWNA, BC
V1Y 2E6
TEL 250-258-3492
www.bennettsurveys.com

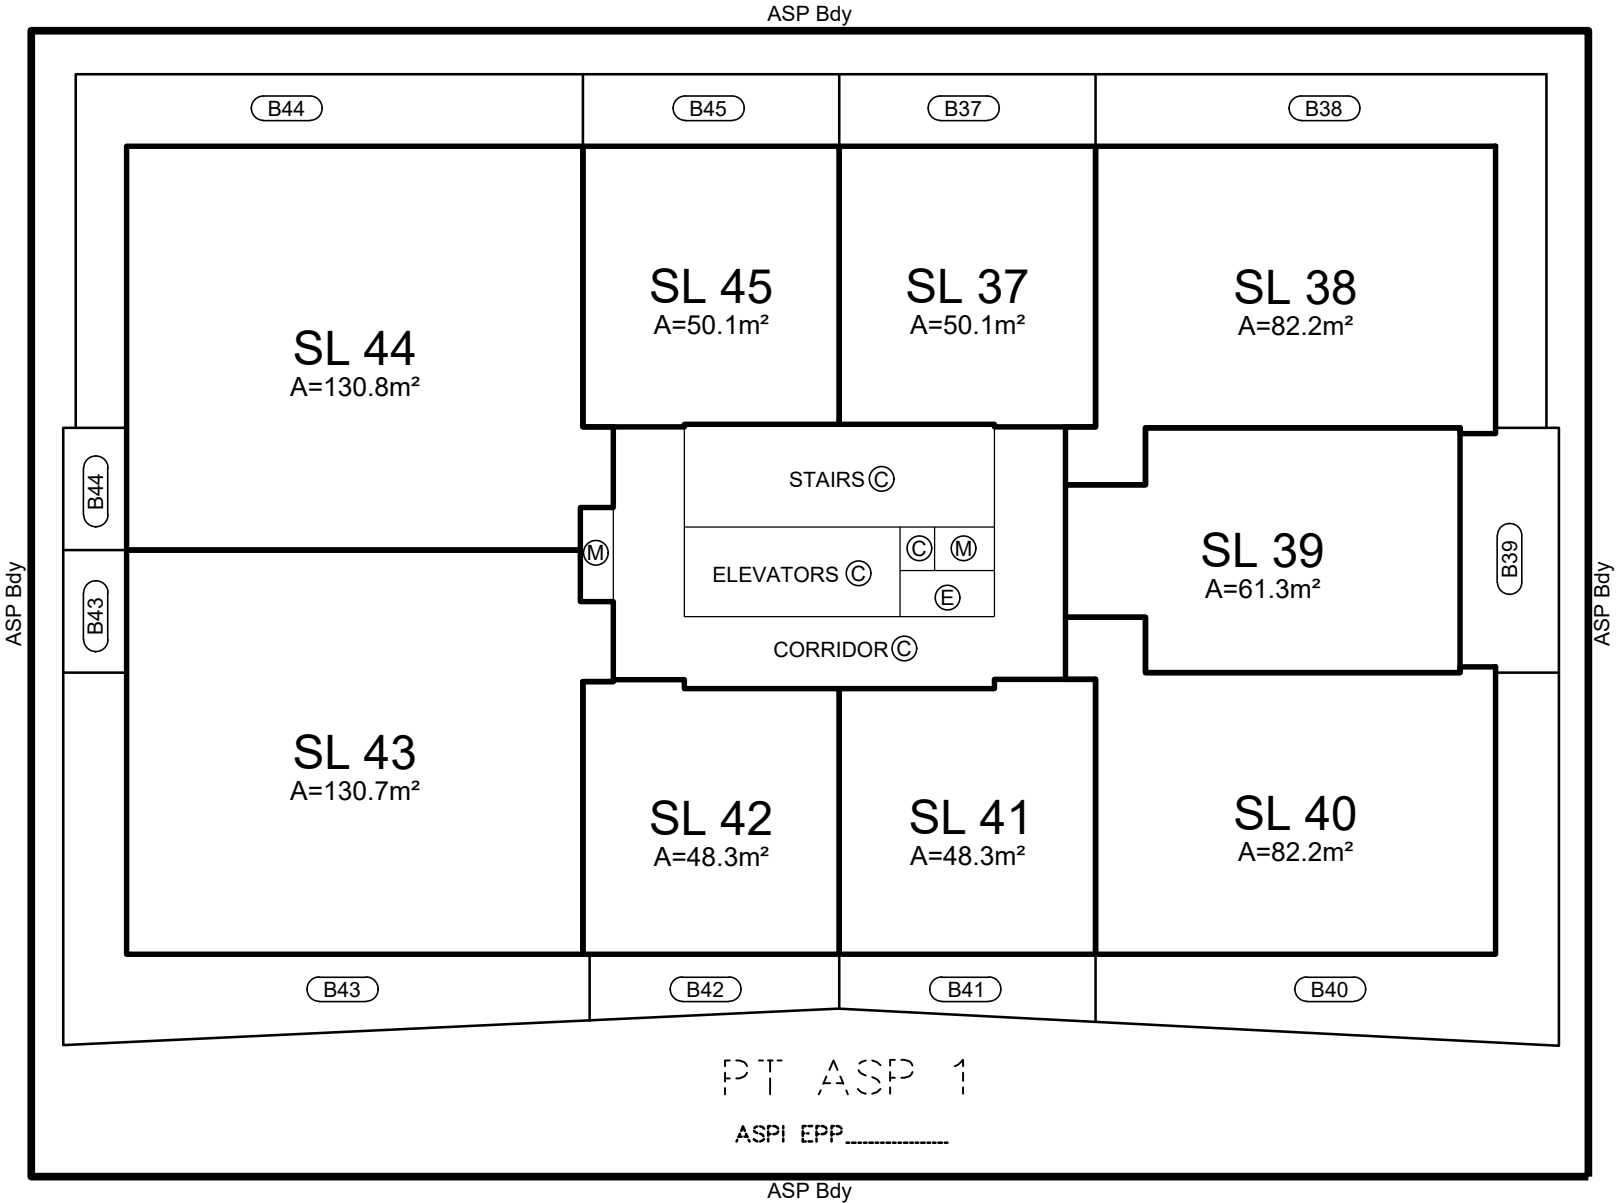

LEVEL 12 FLOOR PLAN
TOWER 'A'

PHASE 1


SCALE 1:200



SEE SHEET 1
FOR STRATA LOT BOUNDARY
DEFINITIONS

REVISION:  2021-06-10

bennett
LAND SURVEYING LTD.
BC LAND SURVEYORS
1470 ST. PAUL STREET
KELOWNA, BC
V1Y 2E6
TEL 250-258-3492
www.bennettsurveys.com

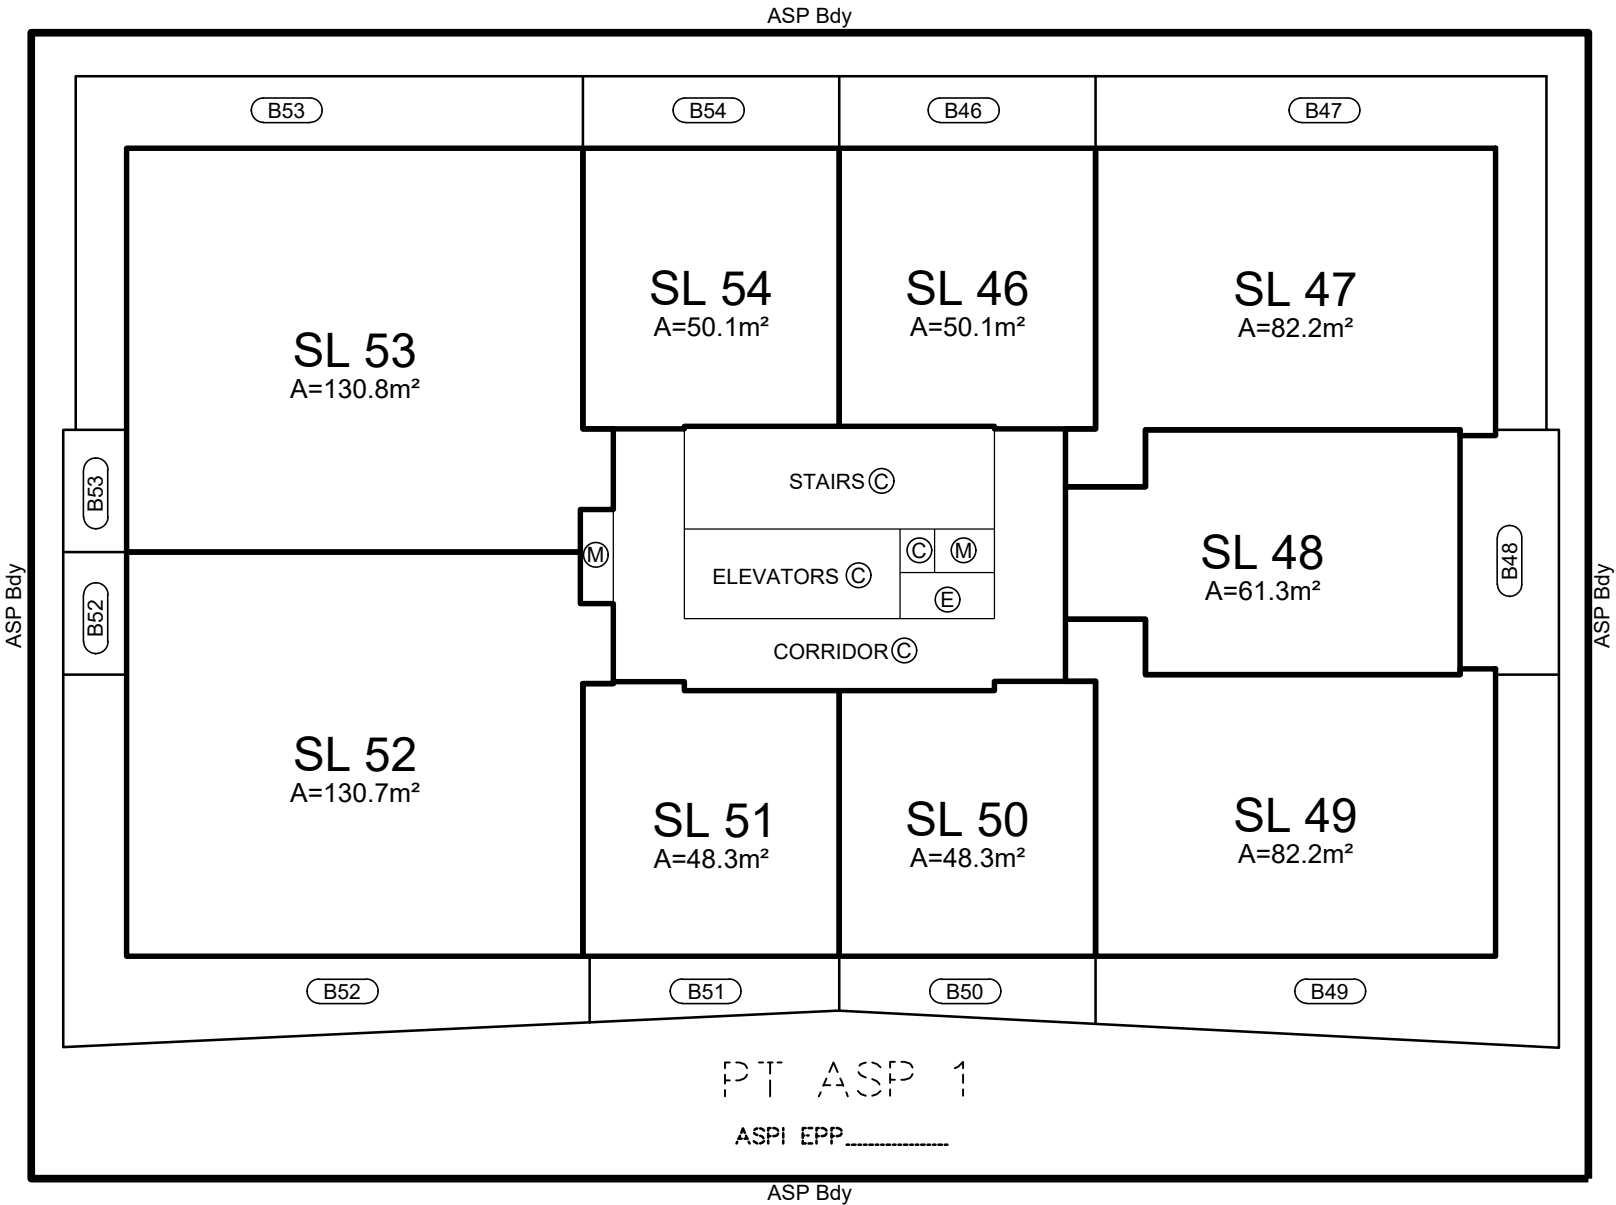

LEVEL 13 FLOOR PLAN
TOWER 'A'

PHASE 1


SCALE 1:200



SEE SHEET 1
FOR STRATA LOT BOUNDARY
DEFINITIONS


REVISION:  2021-06-10

bennett
LAND SURVEYING LTD.
BC LAND SURVEYORS
1470 ST. PAUL STREET
KELOWNA, BC
V1Y 2E6
TEL 250-258-3492
www.bennettsurveys.com

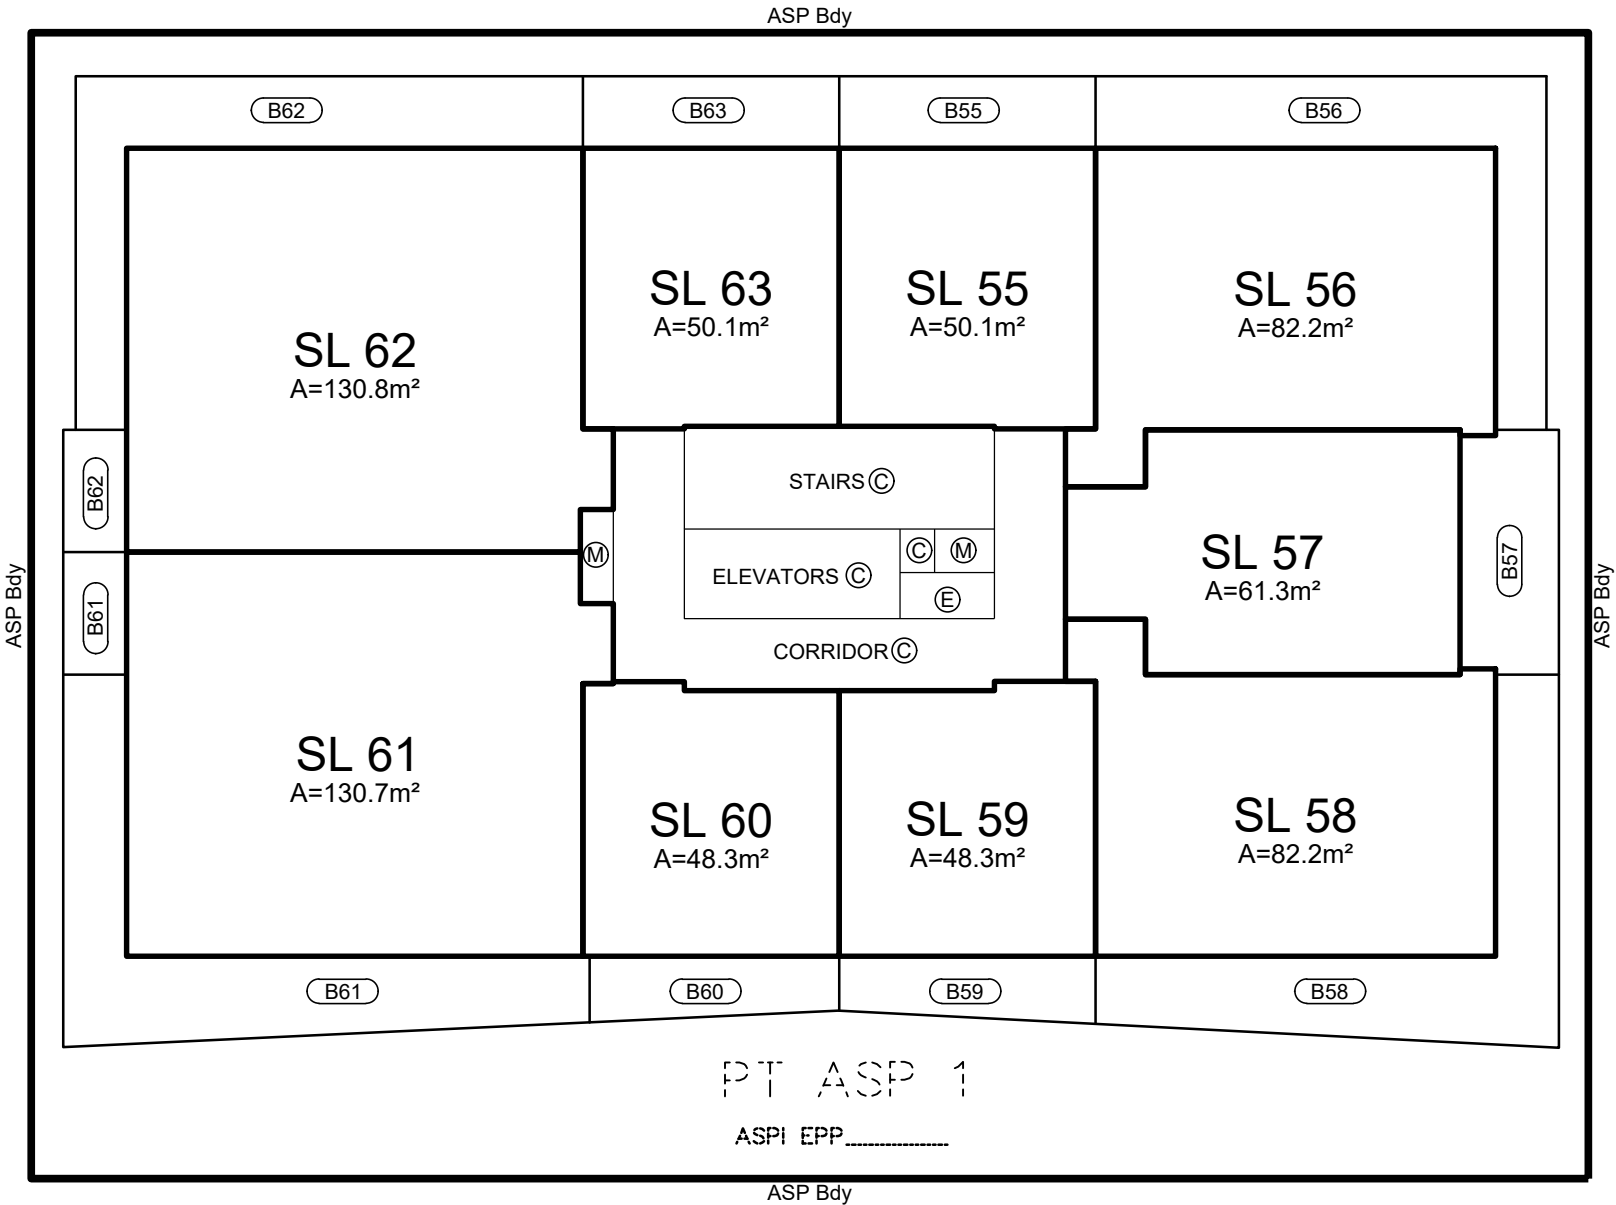

LEVEL 14 FLOOR PLAN
TOWER 'A'


PHASE 1

 

SEE SHEET 1
FOR STRATA LOT BOUNDARY
DEFINITIONS


REVISION:  2021-06-10

bennett
LAND SURVEYING LTD.
BC LAND SURVEYORS
1470 ST. PAUL STREET
KELOWNA, BC
V1Y 2E6
TEL 250-258-3492
www.bennettsurveys.com

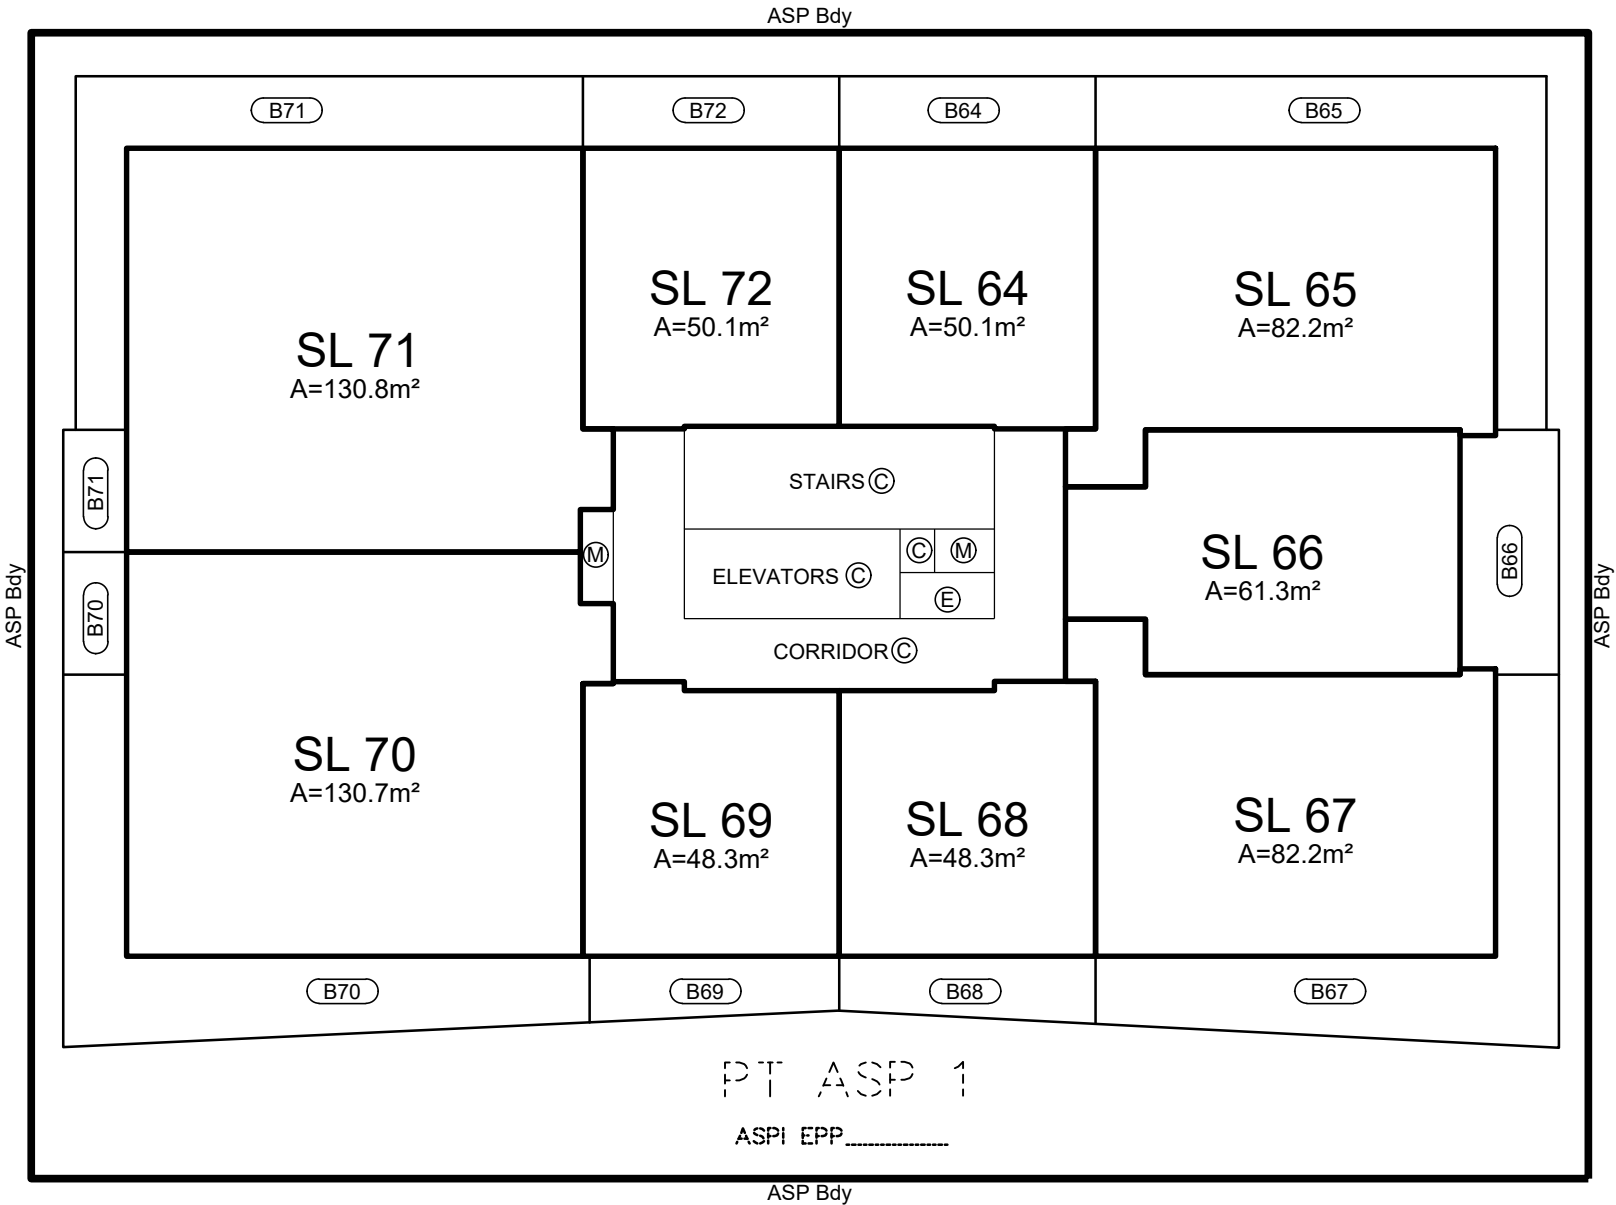

LEVEL 15 FLOOR PLAN
TOWER 'A'


PHASE 1

 

SEE SHEET 1
FOR STRATA LOT BOUNDARY
DEFINITIONS

REVISION:  2021-06-10

bennett
LAND SURVEYING LTD.
BC LAND SURVEYORS
1470 ST. PAUL STREET
KELOWNA, BC
V1Y 2E6
TEL 250-258-3492
www.bennettsurveys.com

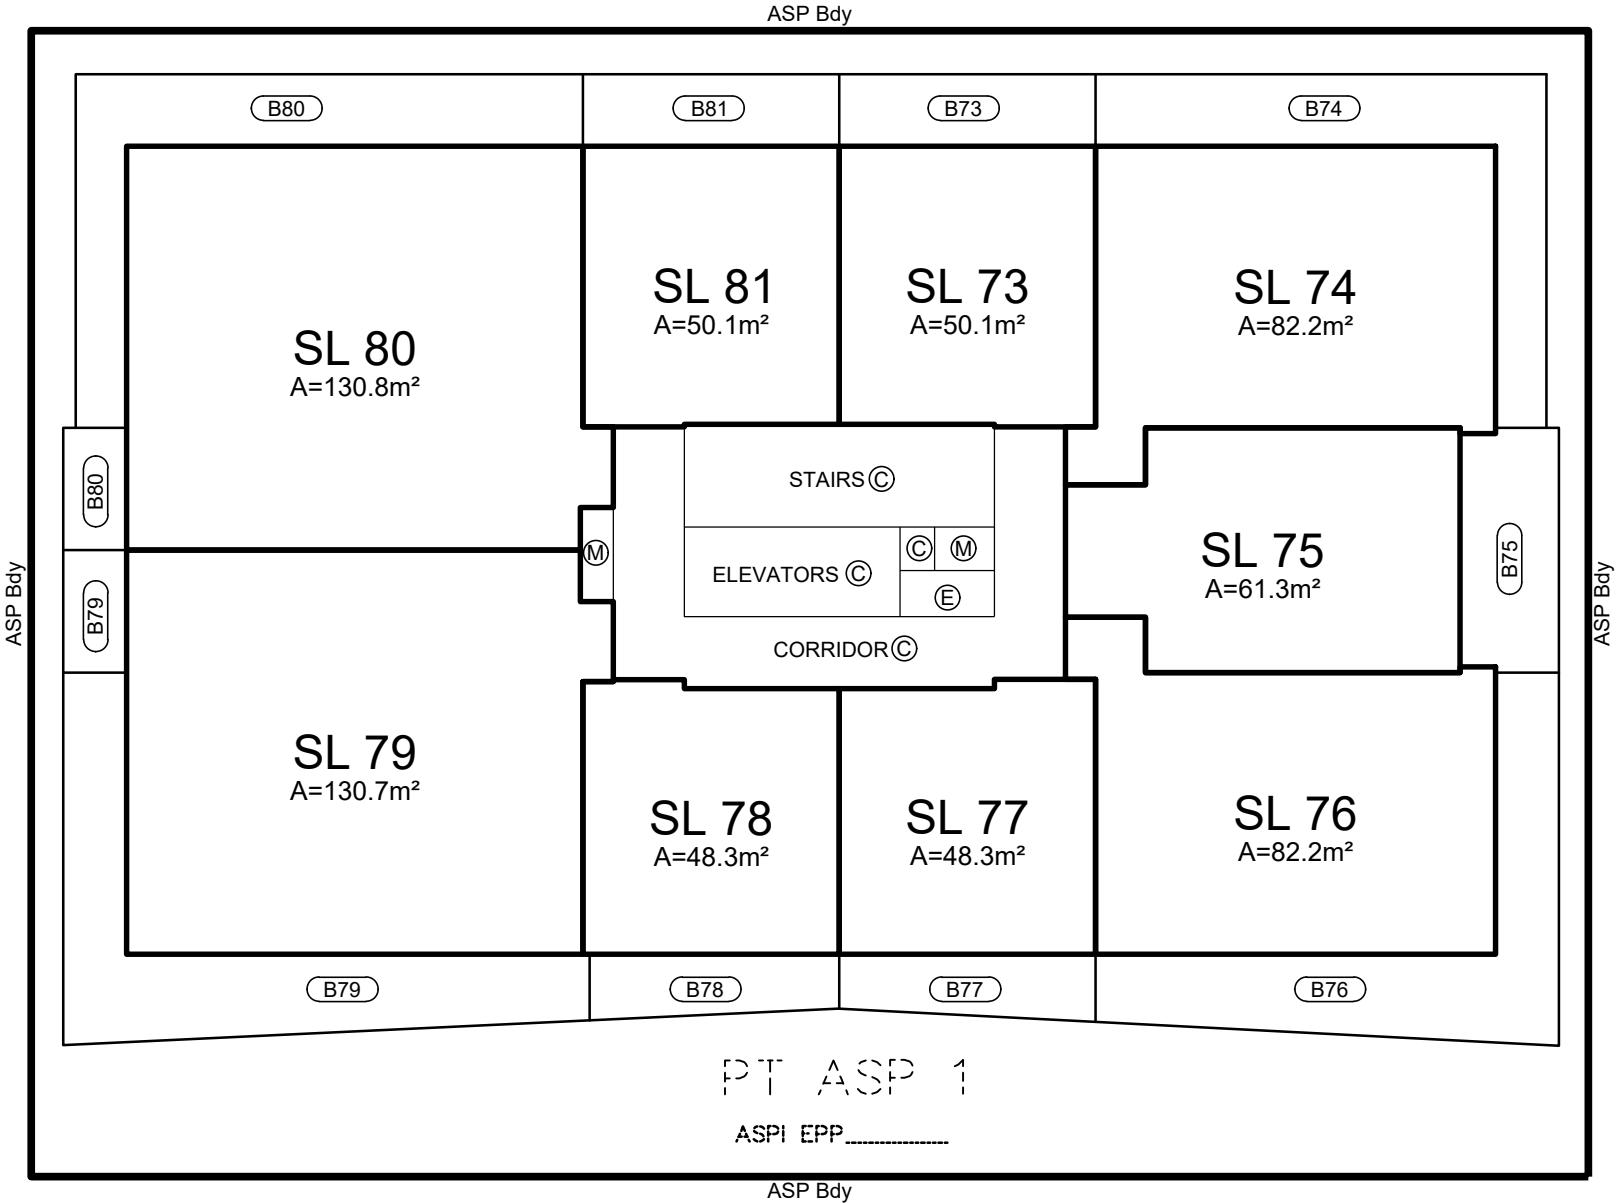

LEVEL 16 FLOOR PLAN
TOWER 'A'

PHASE 1


SCALE 1:200



SEE SHEET 1
FOR STRATA LOT BOUNDARY
DEFINITIONS

REVISION:  2021-06-10

bennett
LAND SURVEYING LTD.
BC LAND SURVEYORS
1470 ST. PAUL STREET
KELOWNA, BC
V1Y 2E6
TEL 250-258-3492
www.bennettsurveys.com

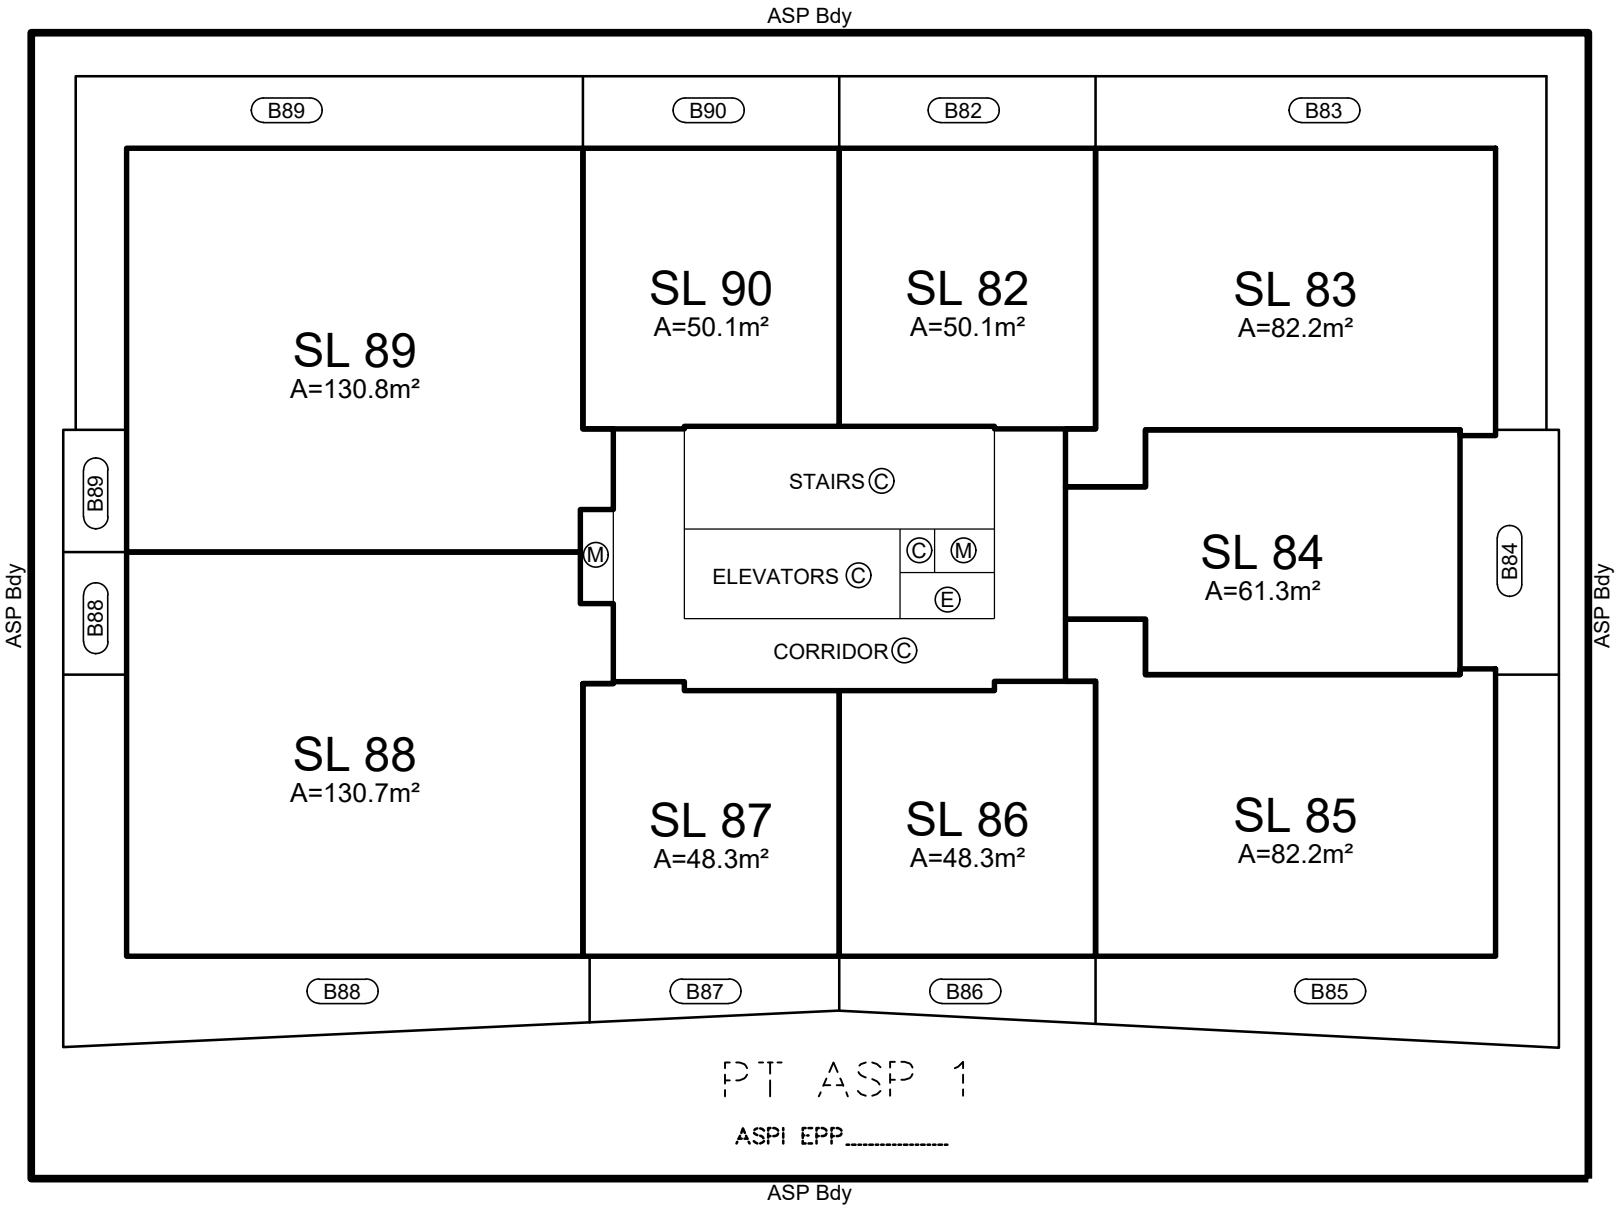


LEVEL 17 FLOOR PLAN

TOWER 'A'

PHASE 1

SCALE 1:200

 


SEE SHEET 1
FOR STRATA LOT BOUNDARY
DEFINITIONS

REVISION: $\triangle_0$ 2021-06-10


bennett

LAND SURVEYING LTD.
BC LAND SURVEYORS
1470 ST. PAUL STREET
KELOWNA, BC
V1Y 2E6
TEL 250-258-3492
www.bennettsurveys.com

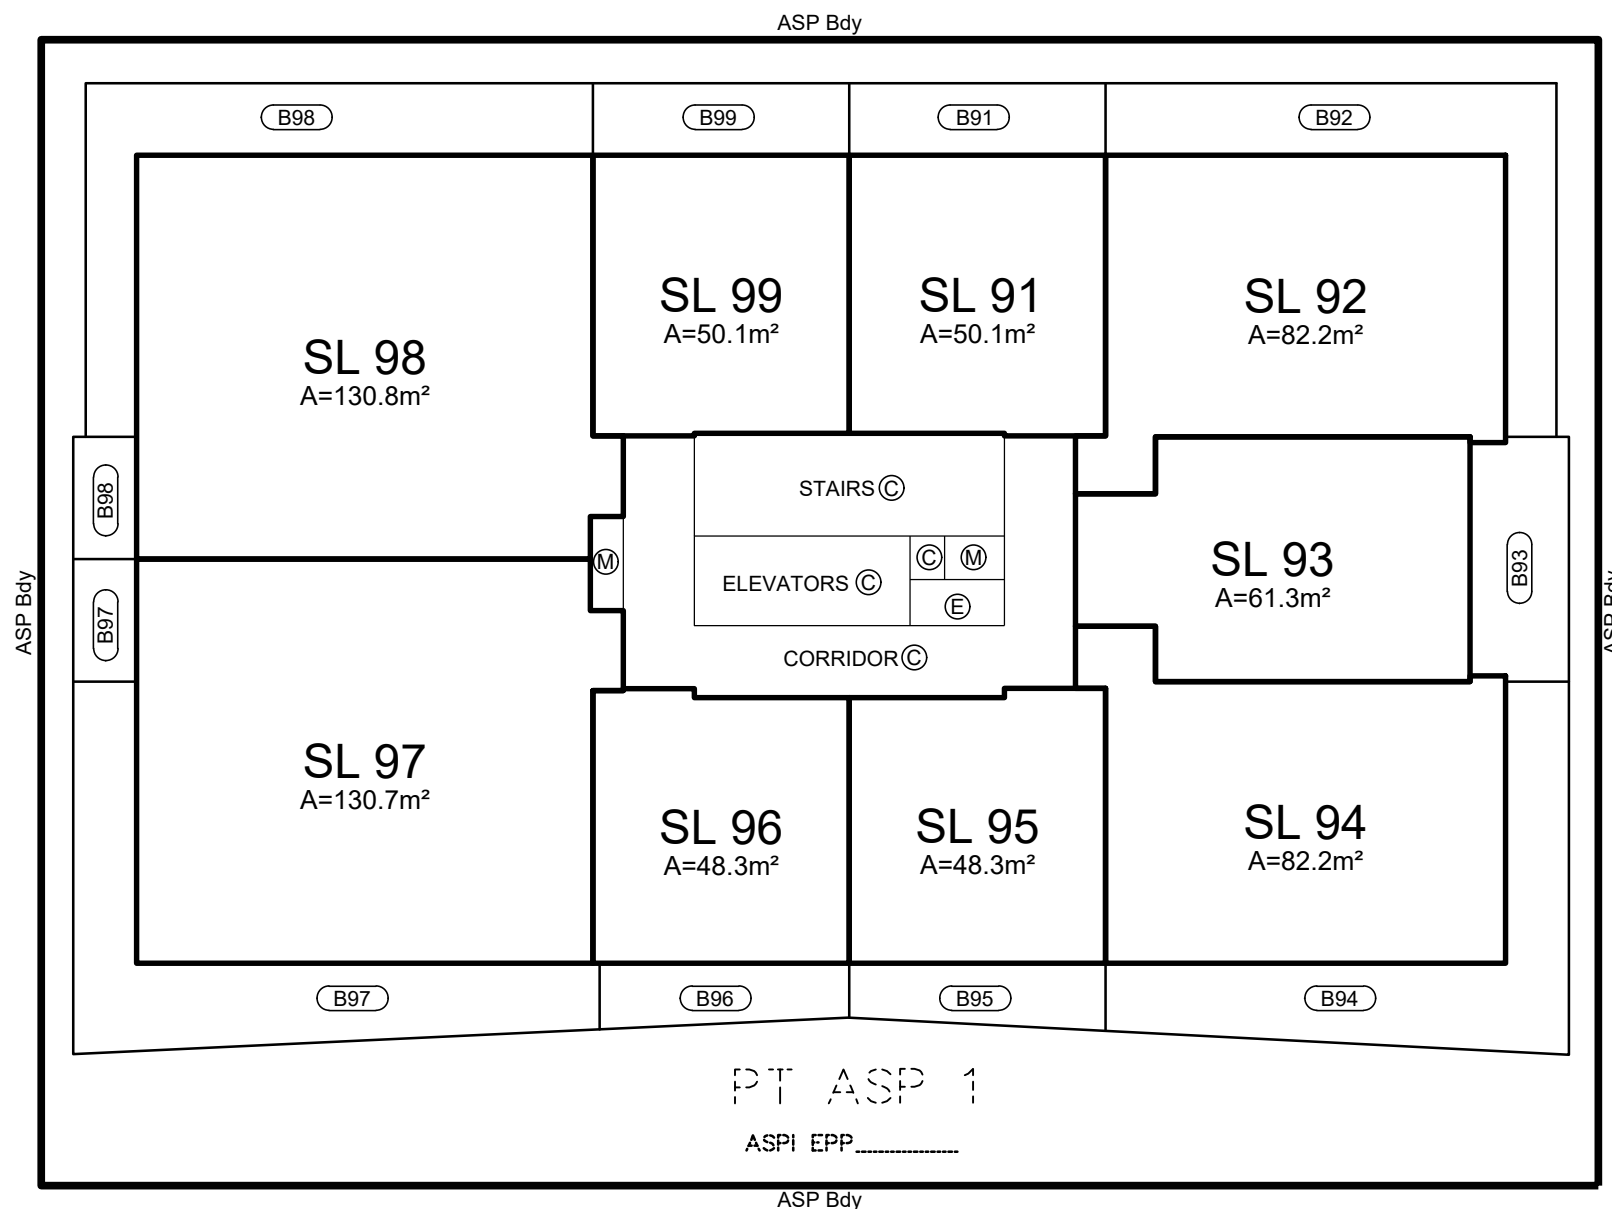

LEVEL 18 FLOOR PLAN
TOWER 'A'


PHASE 1

 

SEE SHEET 1
FOR STRATA LOT BOUNDARY
DEFINITIONS

REVISION:  2021-06-10

bennett
LAND SURVEYING LTD.
BC LAND SURVEYORS
1470 ST. PAUL STREET
KELOWNA, BC
V1Y 2E6
TEL 250-258-3492
www.bennettsurveys.com

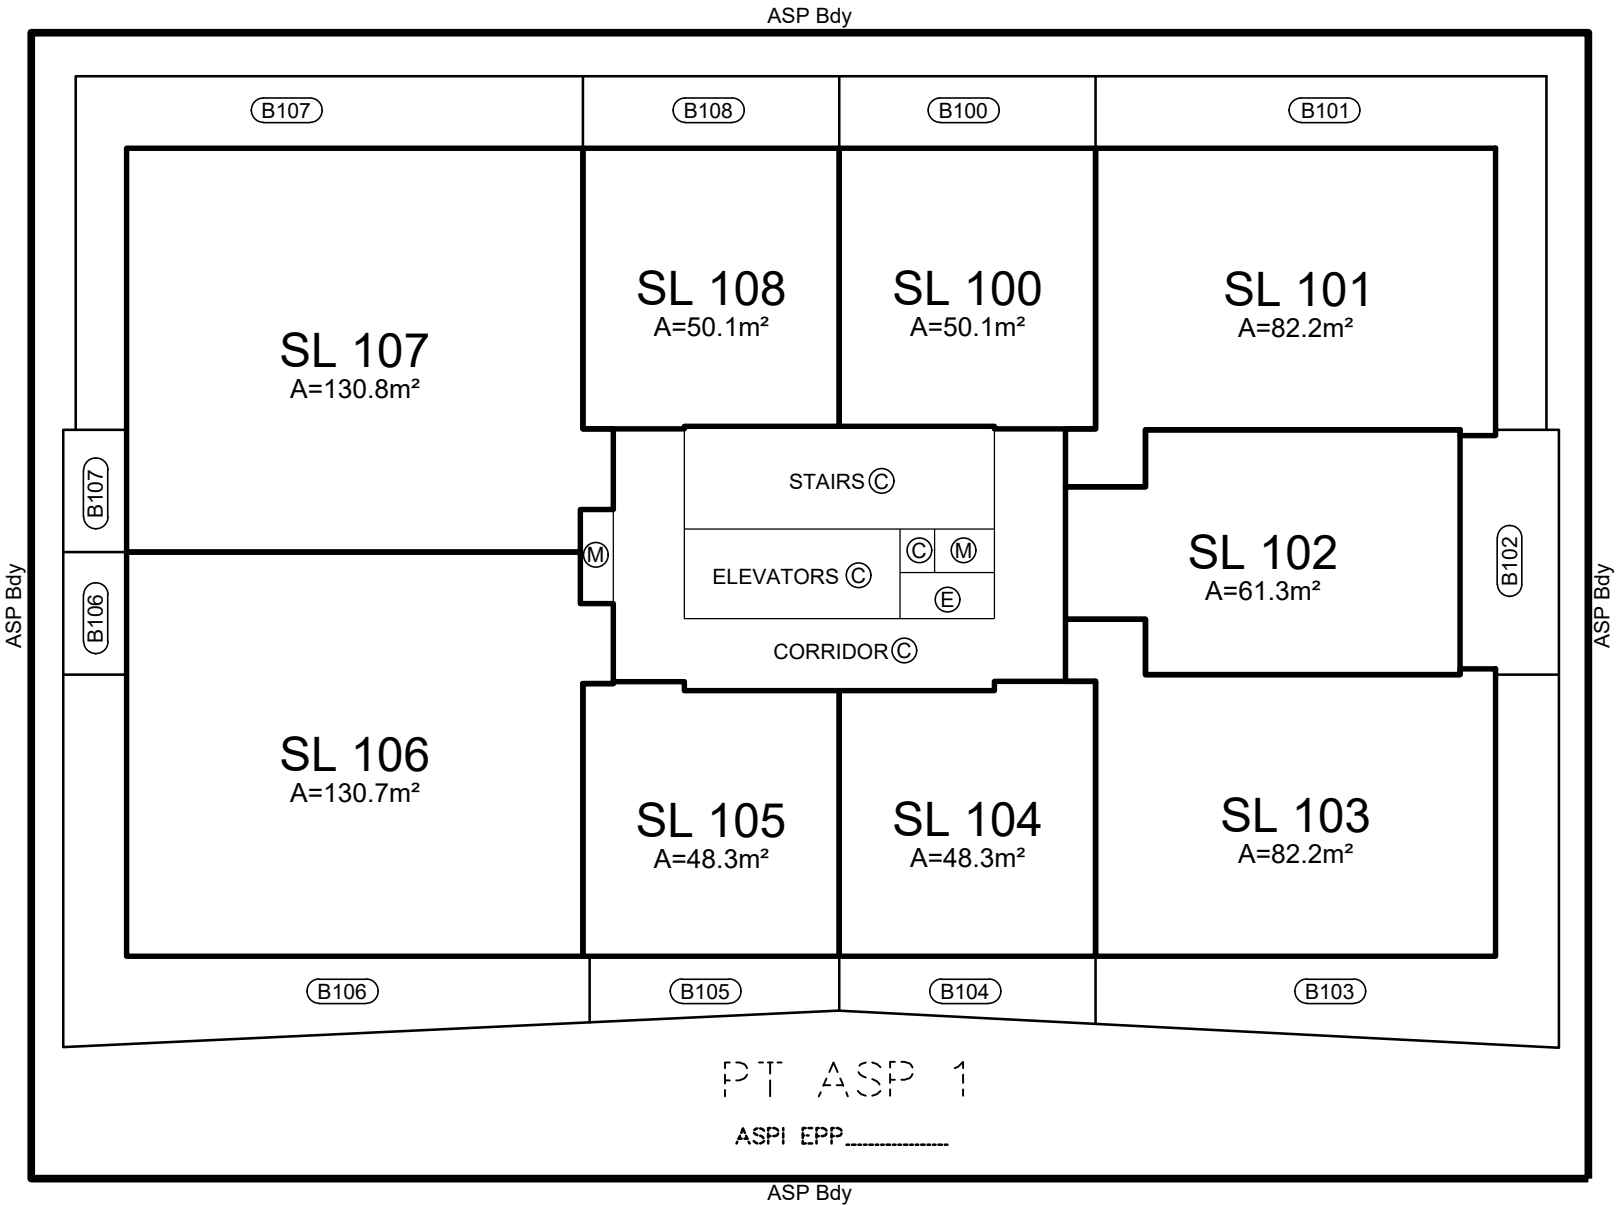


LEVEL 19 FLOOR PLAN
TOWER 'A'

PHASE 1

SCALE 1:200



ASP Bdy

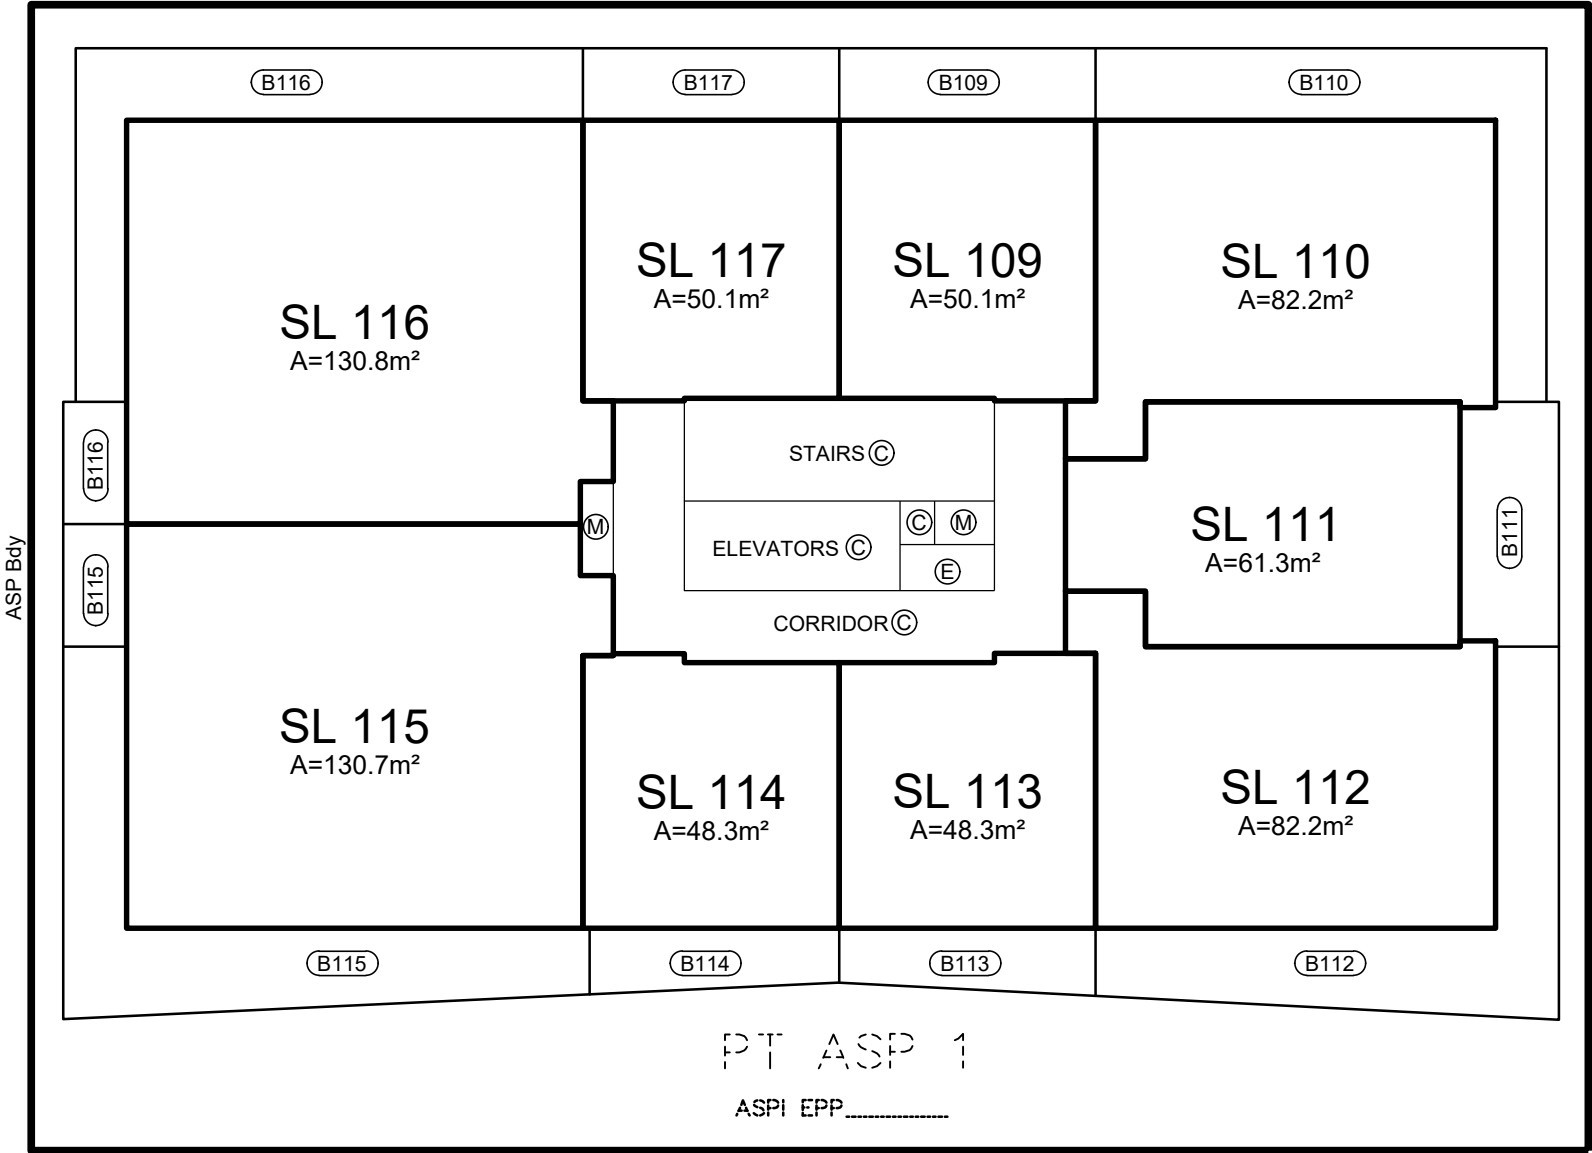

SEE SHEET 1
FOR STRATA LOT BOUNDARY
DEFINITIONS

REVISION:  2021-06-10

bennett
LAND SURVEYING LTD.
BC LAND SURVEYORS
1470 ST. PAUL STREET
KELOWNA, BC
V1Y 2E6
TEL 250-258-3492
www.bennettsurveys.com

LEVEL 20 FLOOR PLAN
TOWER 'A'

PHASE 1


SCALE 1:200



SEE SHEET 1
FOR STRATA LOT BOUNDARY
DEFINITIONS

REVISION:  2021-06-10

bennett
LAND SURVEYING LTD.
BC LAND SURVEYORS
1470 ST. PAUL STREET
KELOWNA, BC
V1Y 2E6
TEL 250-258-3492
www.bennettsurveys.com

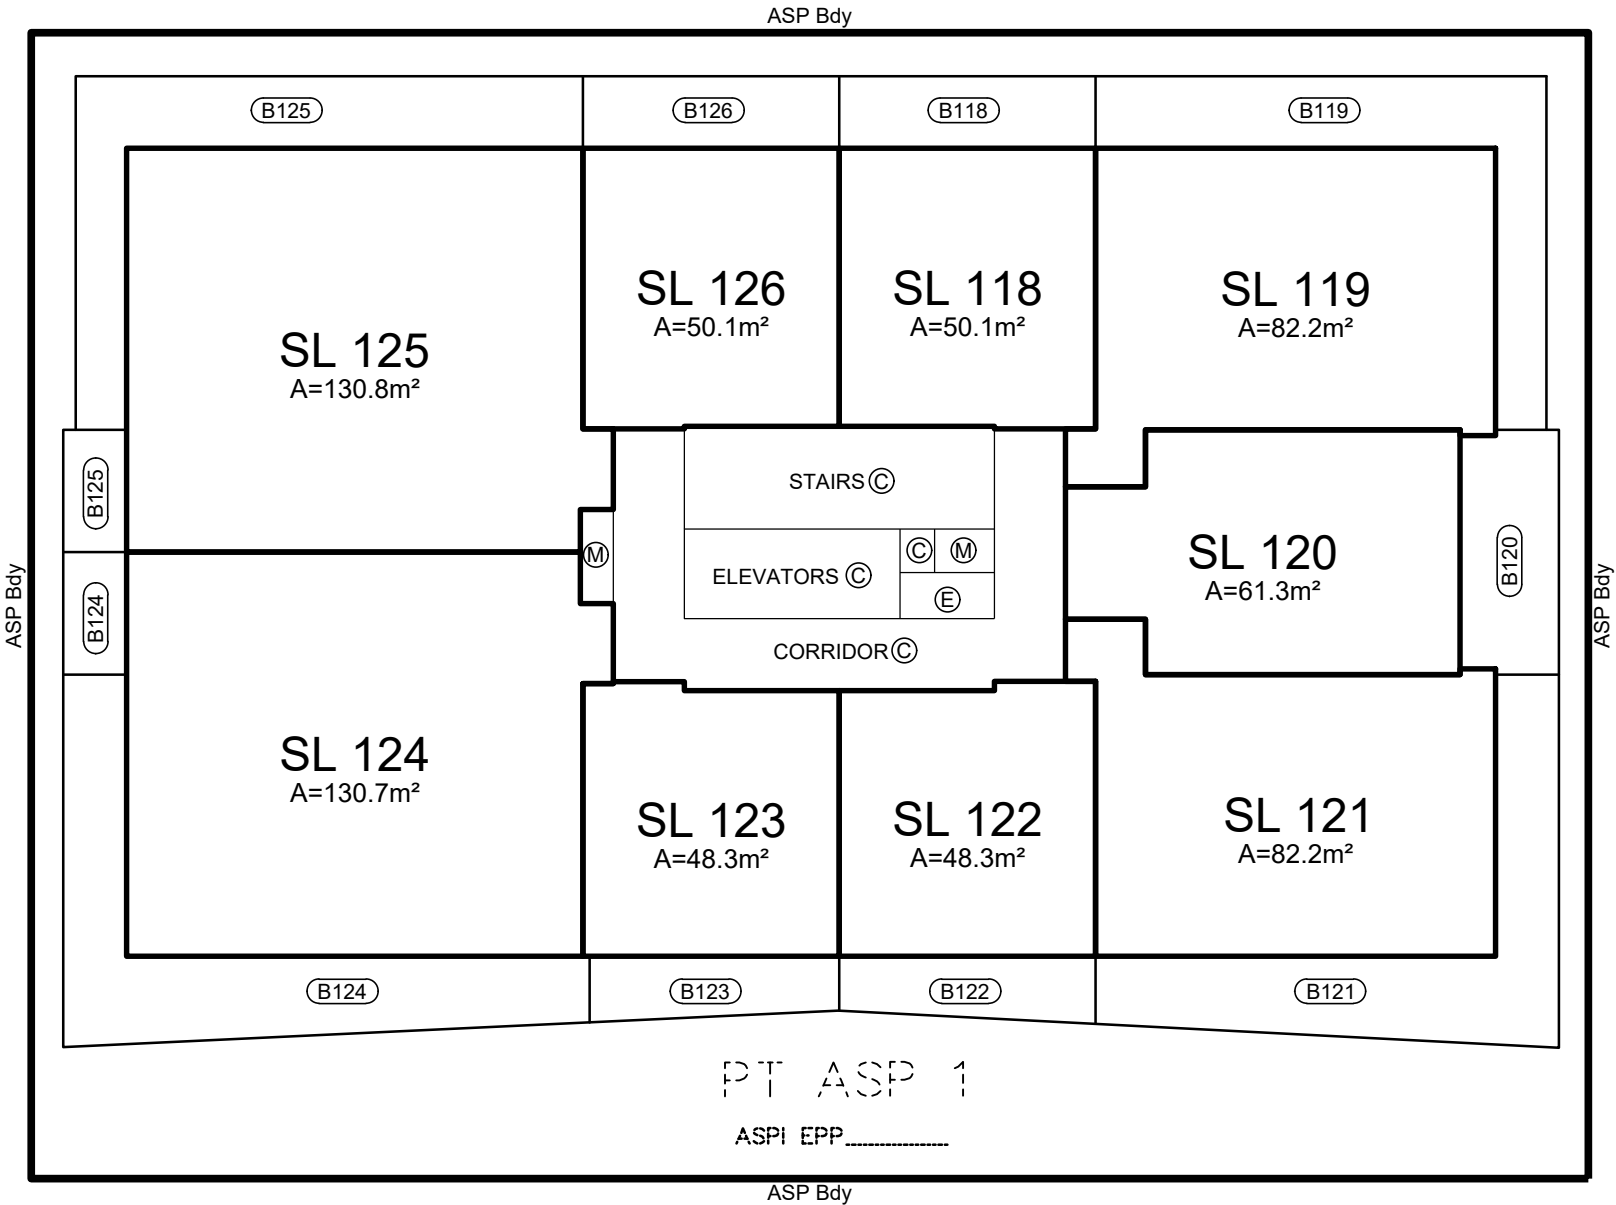


LEVEL 21 FLOOR PLAN
TOWER 'A'

PHASE 1

SCALE 1:200



ASP Bdy

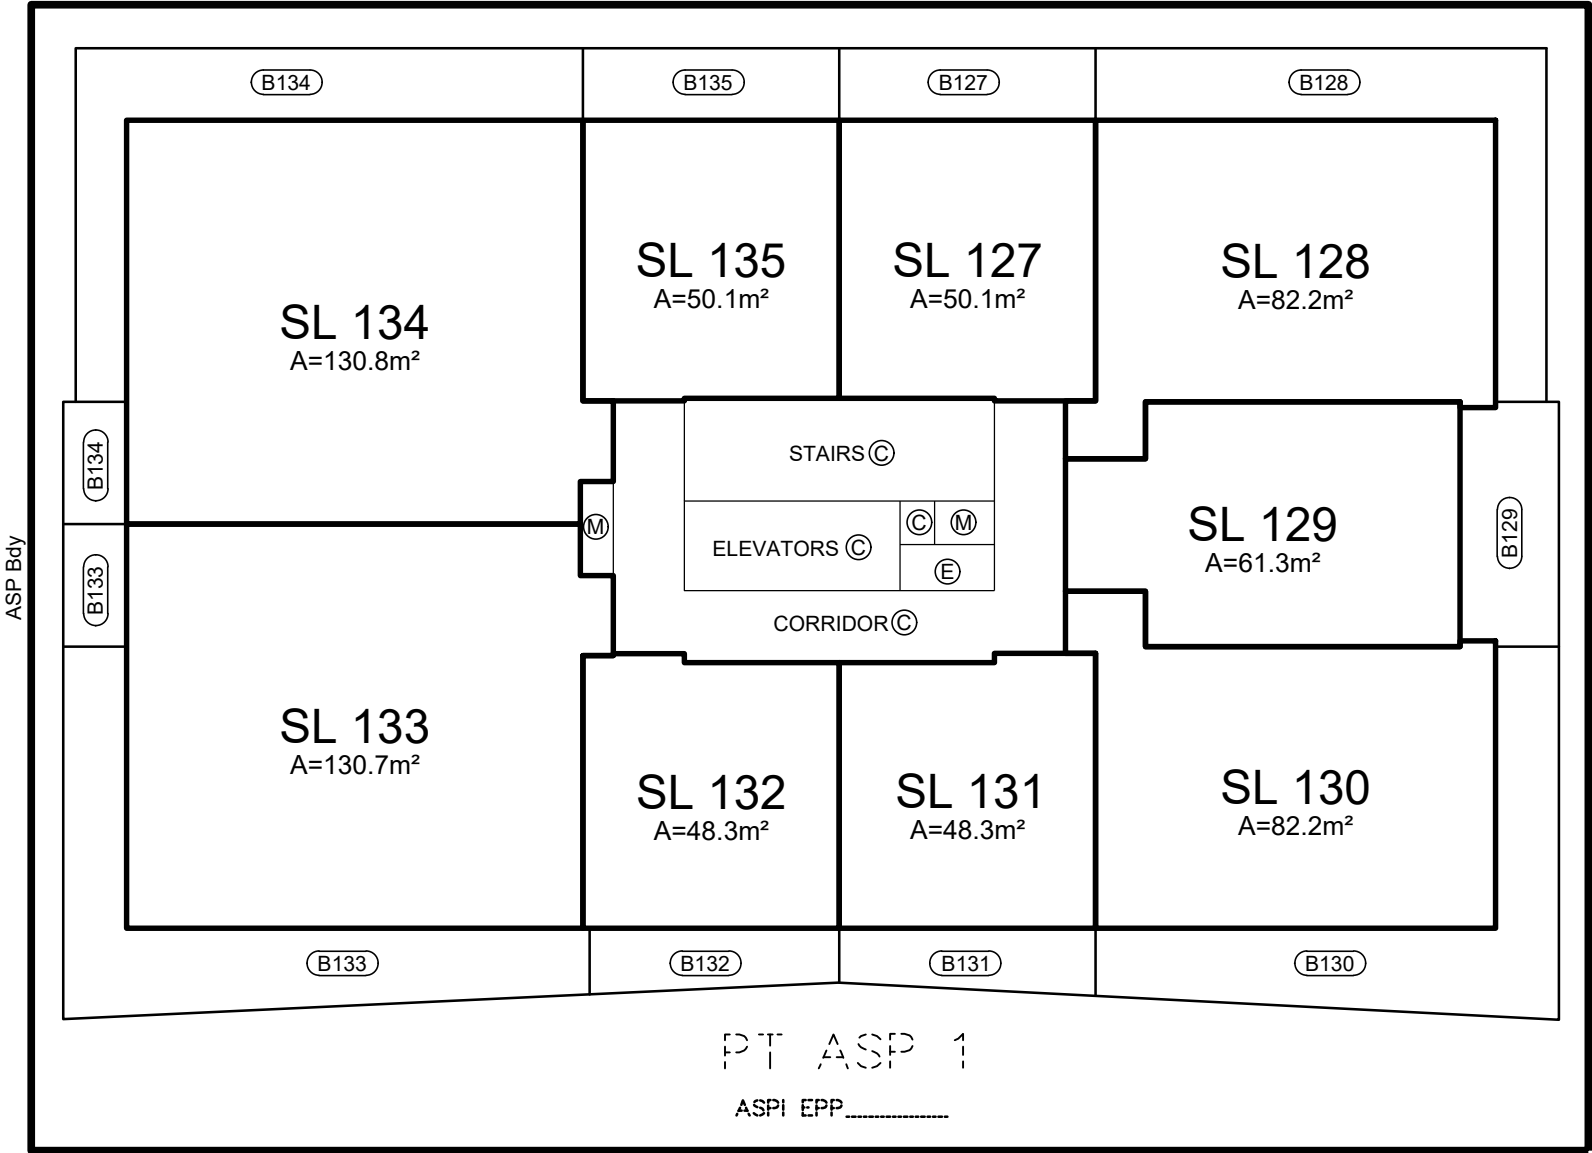

ASP Bdy

ASP Bdy

PT ASP 1

ASPI EPP.....

SEE SHEET 1
FOR STRATA LOT BOUNDARY
DEFINITIONS

REVISION: 0 2021-06-10

bennett
LAND SURVEYING LTD.
BC LAND SURVEYORS
1470 ST. PAUL STREET
KELOWNA, BC
V1Y 2E6
TEL 250-258-3492
www.bennettsurveys.com

LEVEL 22 FLOOR PLAN
TOWER 'A'

PHASE 1


SCALE 1:200




SEE SHEET 1
FOR STRATA LOT BOUNDARY
DEFINITIONS

REVISION:  2021-06-10

bennett
LAND SURVEYING LTD.
BC LAND SURVEYORS
1470 ST. PAUL STREET
KELOWNA, BC
V1Y 2E6
TEL 250-258-3492
www.bennettsurveys.com

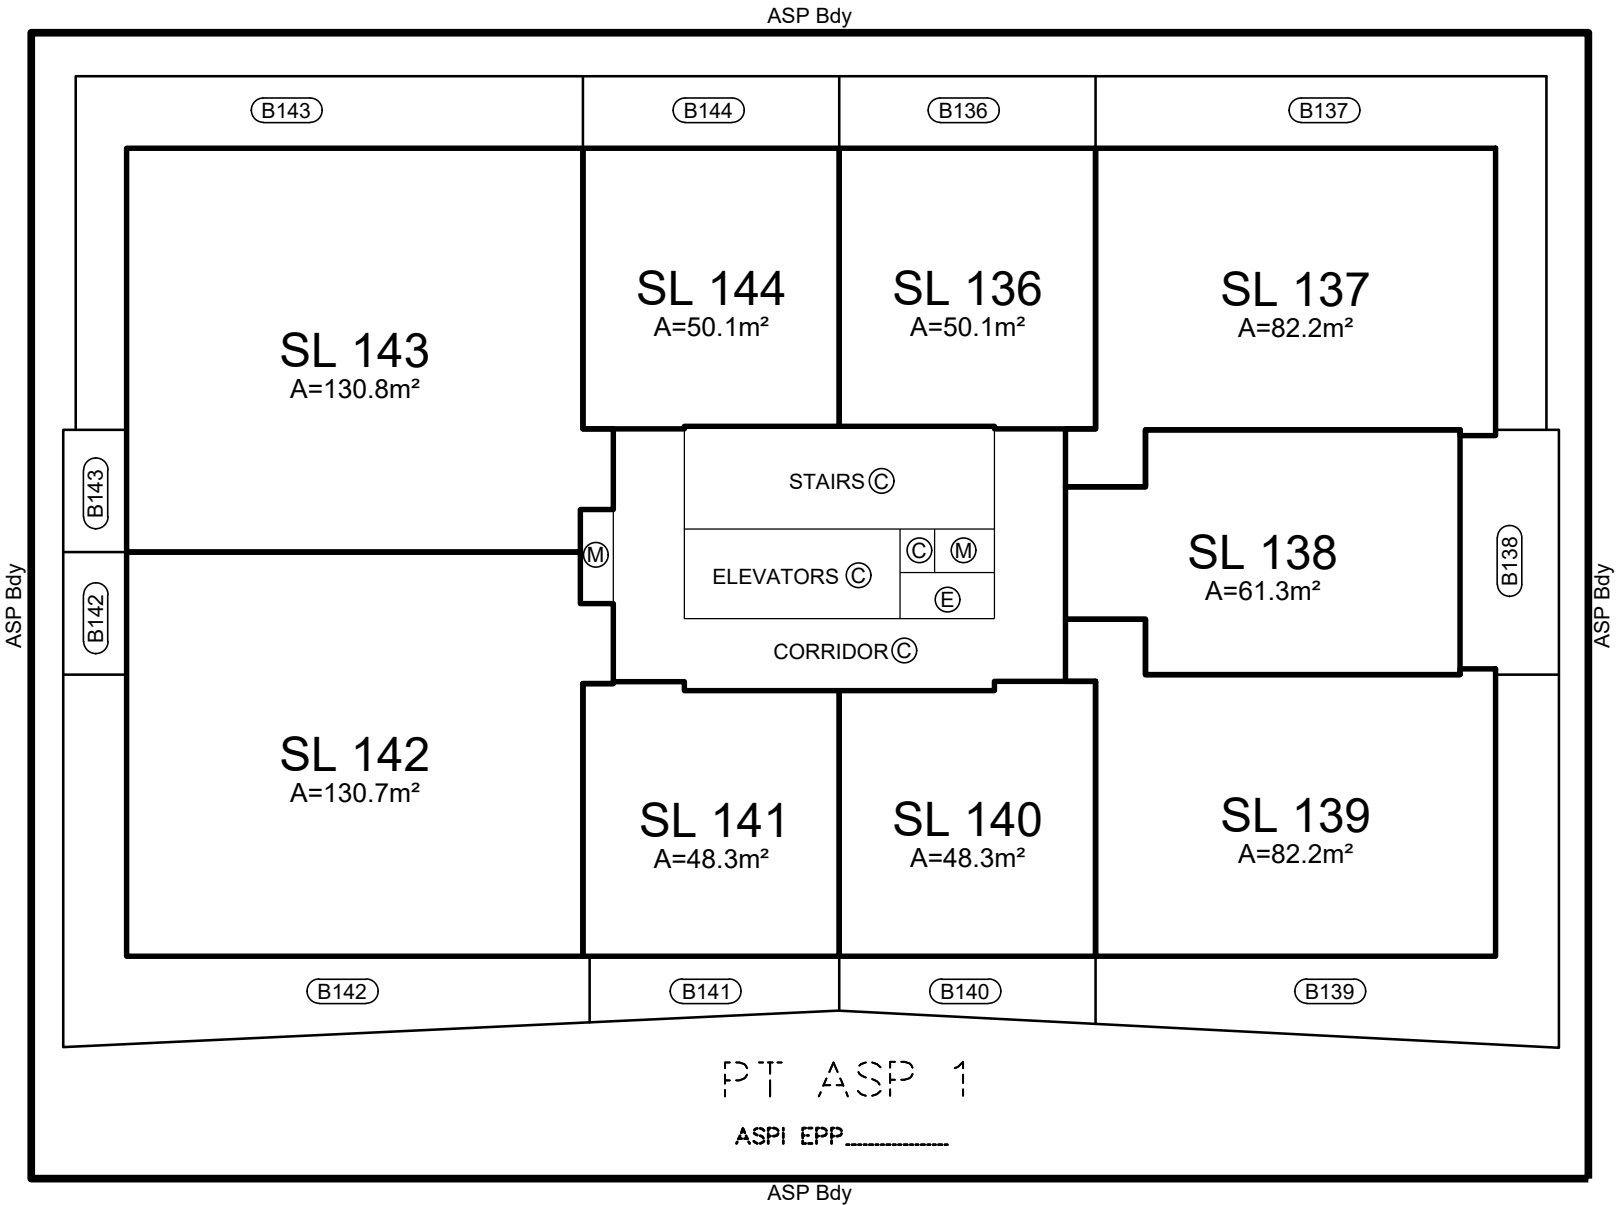

SCALE 1:200

 


SEE SHEET 1
FOR STRATA LOT BOUNDARY
DEFINITIONS

REVISION: $\triangle_0$ 2021-06-10

bennett

LAND SURVEYING LTD.
BC LAND SURVEYORS
1470 ST. PAUL STREET
KELOWNA, BC
V1Y 2E6
TEL 250-258-3492
www.bennettsurveys.com

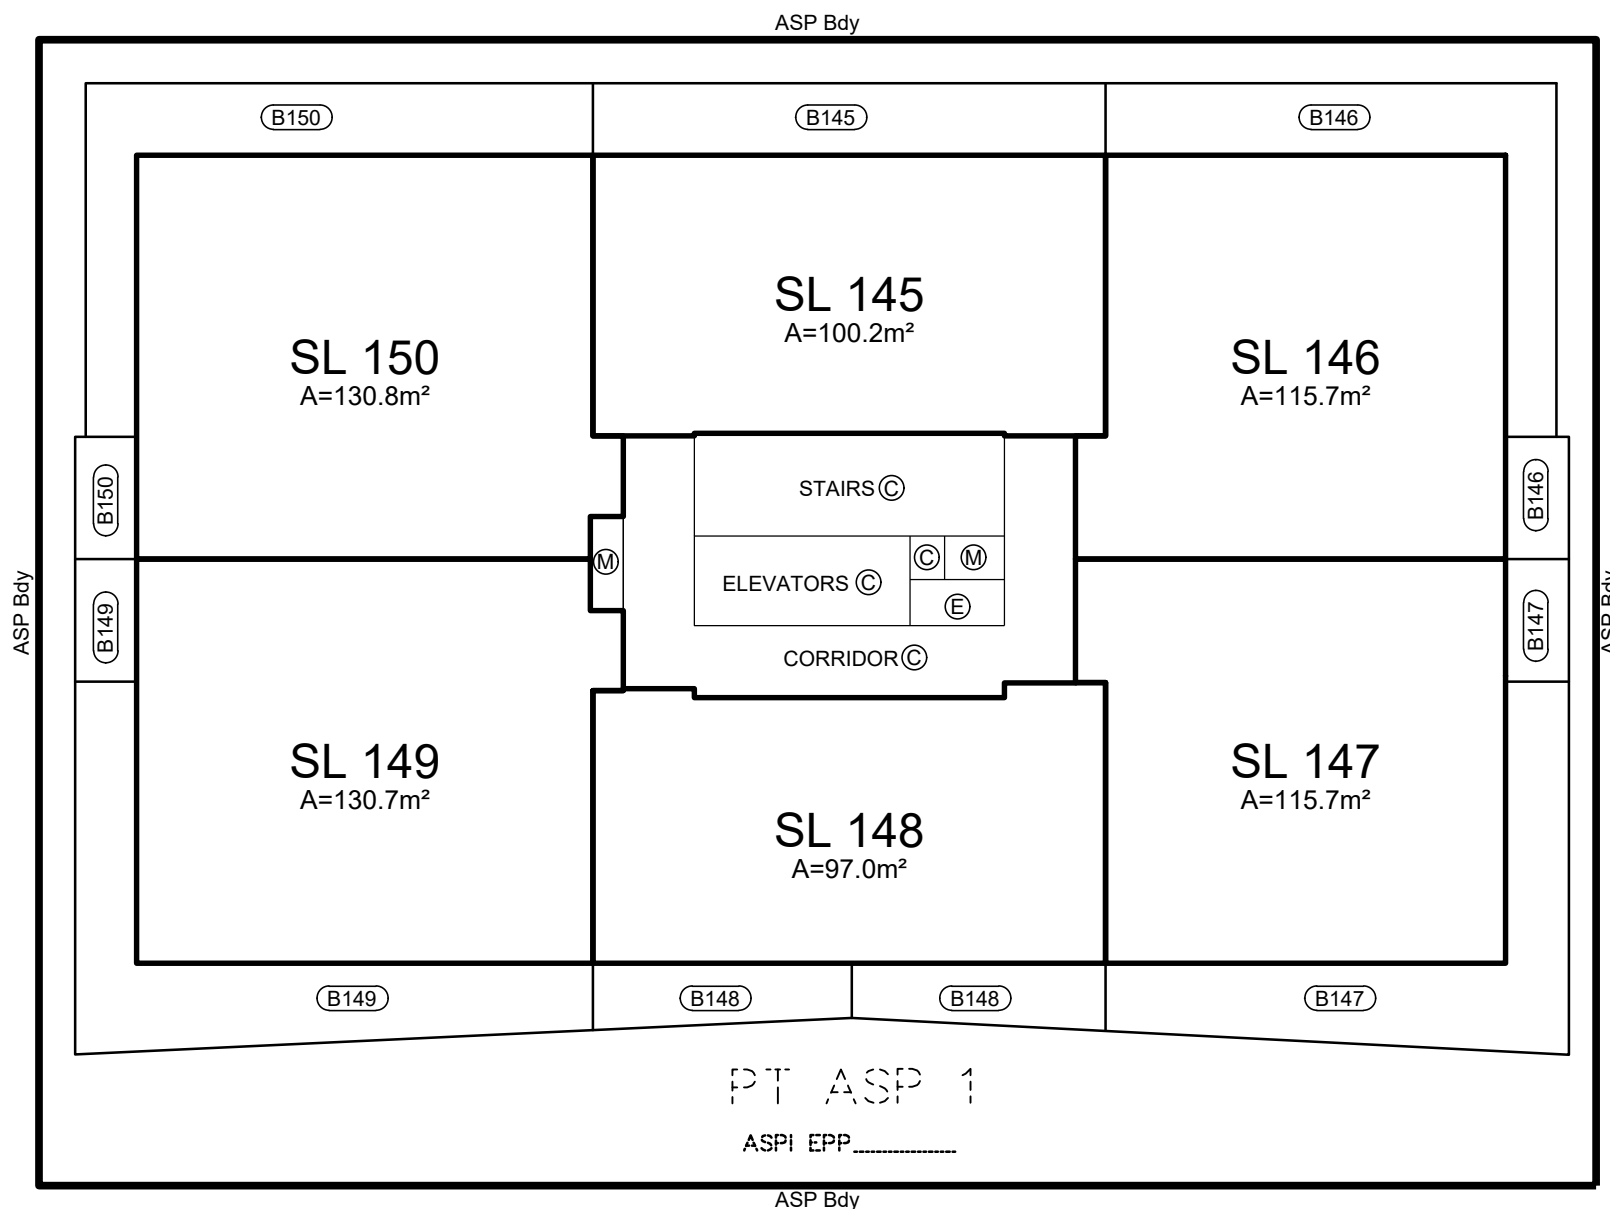

LEVEL 24 FLOOR PLAN
TOWER 'A'

PHASE 1


SCALE 1:200



SEE SHEET 1
FOR STRATA LOT BOUNDARY
DEFINITIONS

REVISION:  2021-06-10


bennett
LAND SURVEYING LTD.
BC LAND SURVEYORS
1470 ST. PAUL STREET
KELOWNA, BC
V1Y 2E6
TEL 250-258-3492
www.bennettsurveys.com

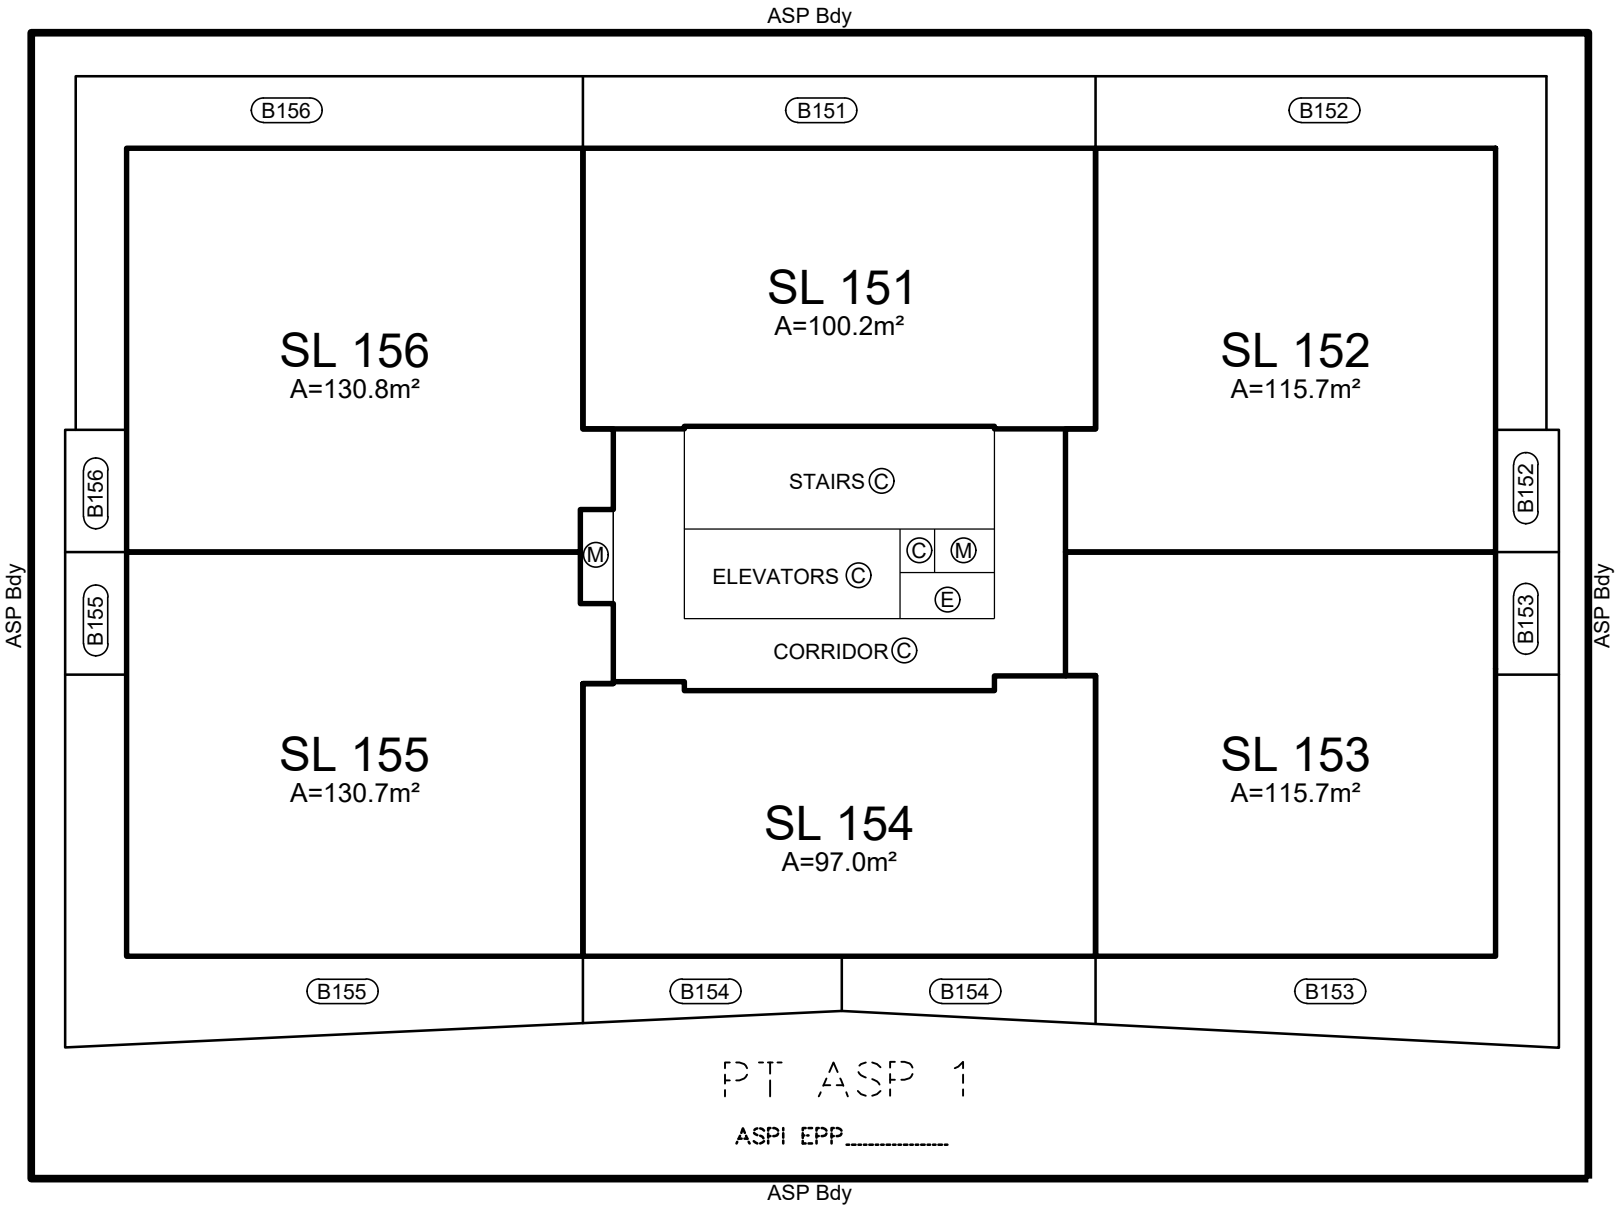

LOWER ROOF LEVEL PLAN
TOWER 'A'

PHASE 1

SCALE 1:200

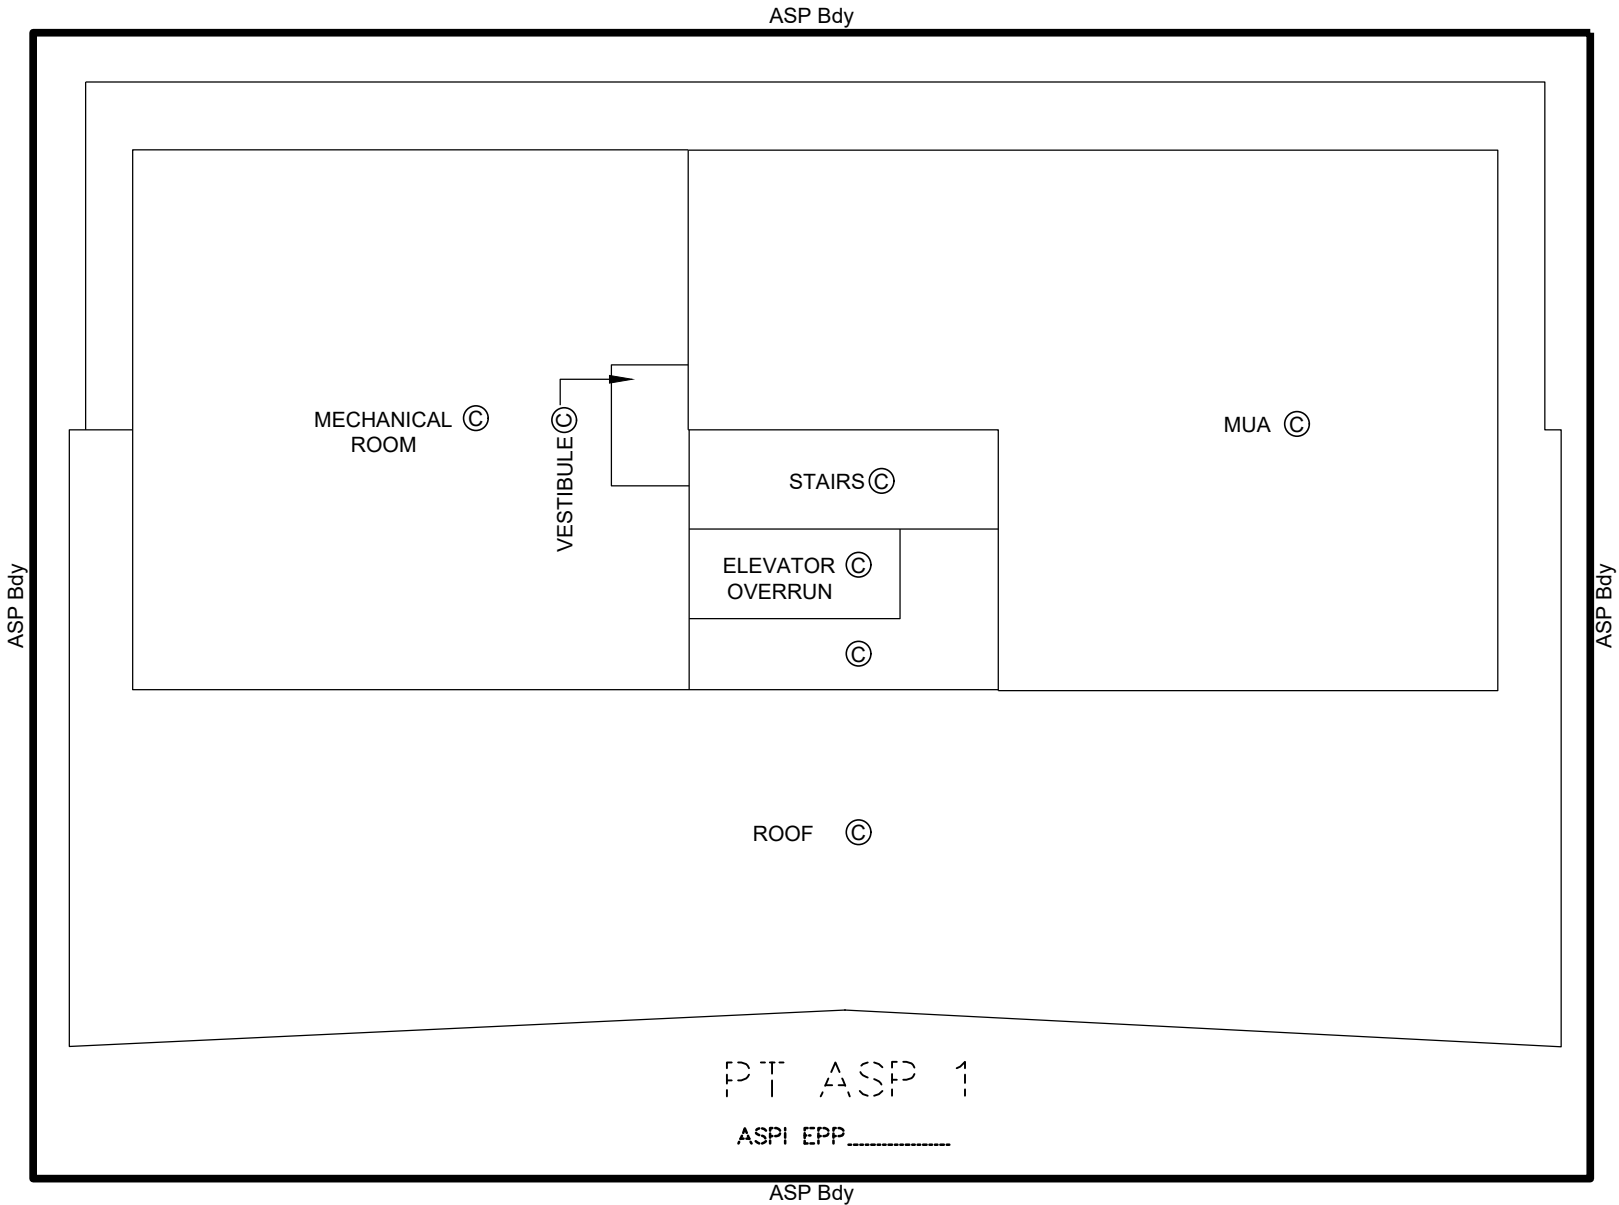


REVISION:  2021-06-10

bennett
LAND SURVEYING LTD.
BC LAND SURVEYORS
1470 ST. PAUL STREET
KELOWNA, BC
V1Y 2E6
TEL 250-258-3492
www.bennettsurveys.com

UPPER ROOF LEVEL PLAN
TOWER 'A'

PHASE 1

SCALE 1:200

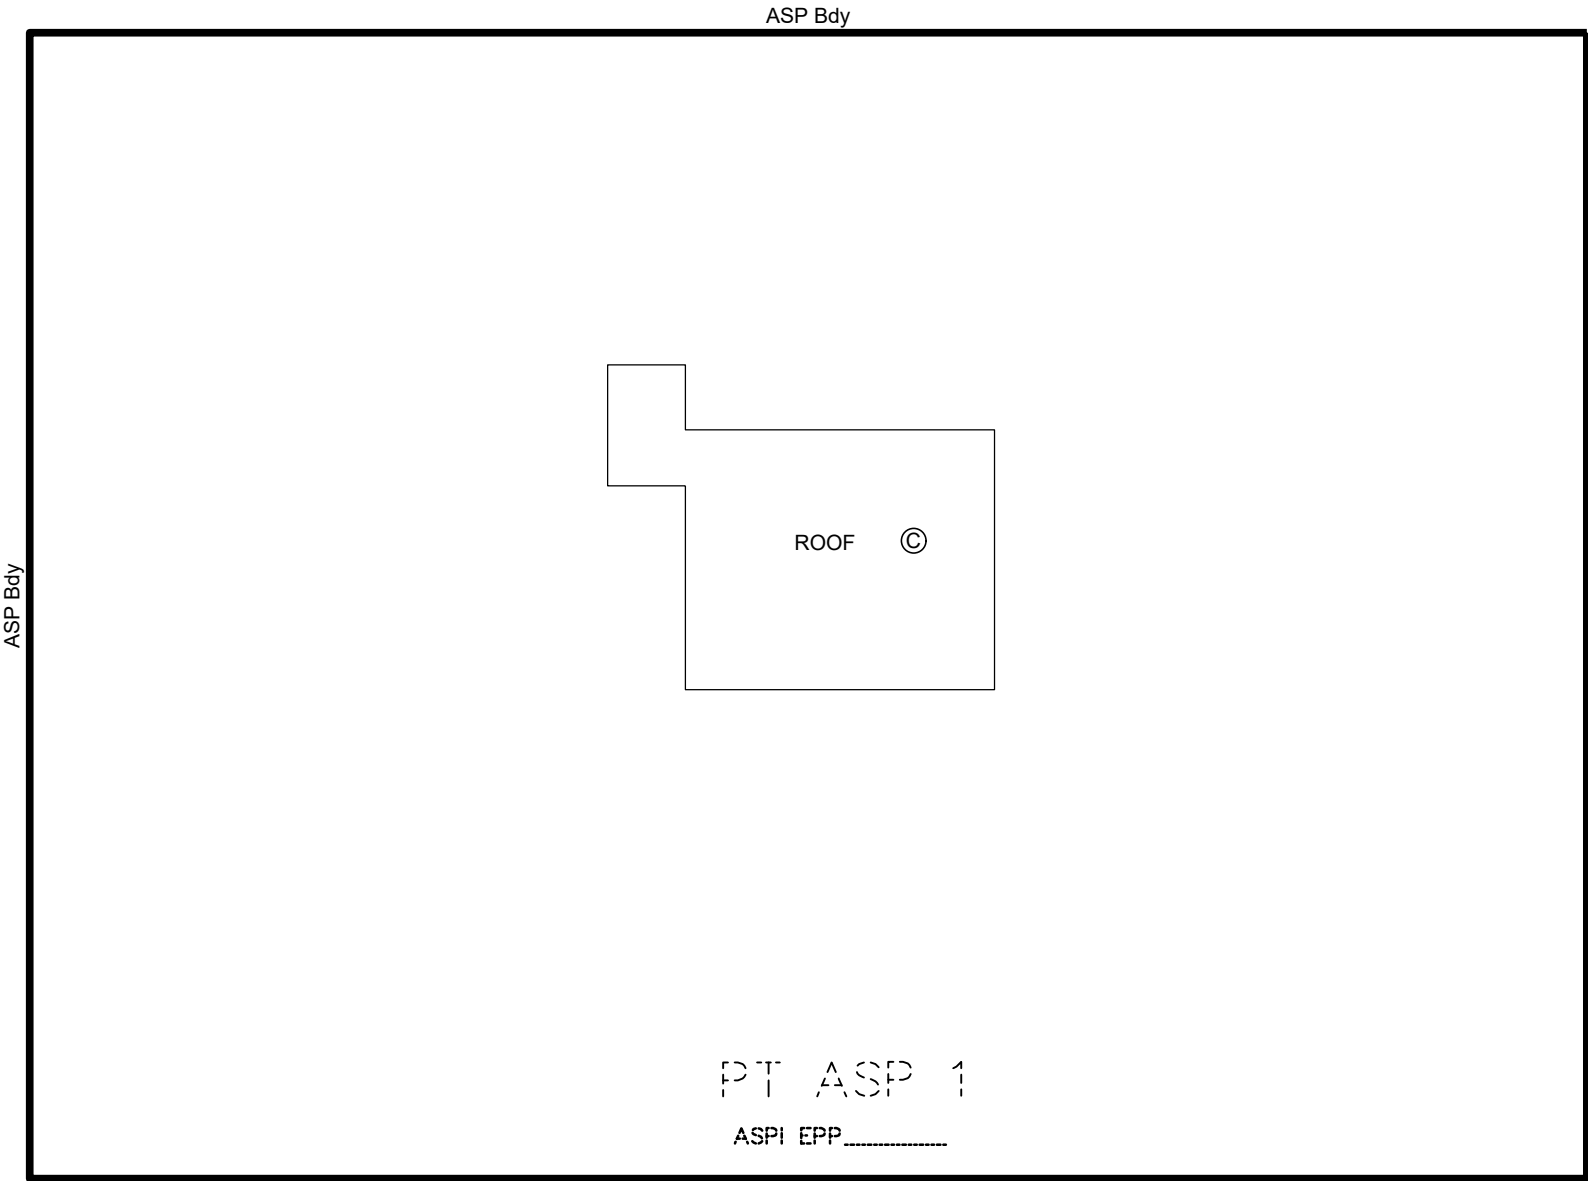

REVISION:  2021-06-10

bennett
LAND SURVEYING LTD.
BC LAND SURVEYORS
1470 ST. PAUL STREET
KELOWNA, BC
V1Y 2E6
TEL 250-258-3492
www.bennettsurveys.com

PT ASP 1
ASPI EPP.....

**PRELIMINARY STRATA PLAN OF AIR SPACE PARCEL 2, DISTRICT LOT 139
OSOYOOS DIVISION YALE DISTRICT, AIR SPACE PLAN EPP_____**

PHASE 2

"WATER STREET BY THE PARK" (TOWER 'B')

____ WATER ST, KELOWNA, BC
CITY OF KELOWNA

SCALE 1:750



LEGEND

- A - DENOTES AREA
- ASP - DENOTES AIR SPACE PARCEL
- ASPI - DENOTES AIR SPACE PLAN
- Bdy - DENOTES BOUNDARY
- LCP - DENOTES LIMITED COMMON PROPERTY
- PT - DENOTES PART
- Rem - DENOTES REMAINDER
- SL - DENOTES STRATA LOT
- WC - DENOTES WASHROOM
- Ⓒ - DENOTES COMMON PROPERTY
- ⒸF - DENOTES COMMON FACILITY
- Ⓔ - DENOTES ELECTRICAL COMMON PROPERTY
- Ⓜ - DENOTES MECHANICAL COMMON PROPERTY
- Ⓟ1 - DENOTES BALCONY LCP FOR SL 1 (TYPICAL)

THIS PLAN IS PHASE 2 OF A 2
PHASE STRATA PLAN

bennett
LAND SURVEYING LTD.
BC LAND SURVEYORS
1470 ST. PAUL STREET
KELOWNA, BC
V1Y 2E6
TEL 250-258-3492
www.bennettsurveys.com

NOTE:

FLOOR PLANS SHOWN ARE BASED ON
DETAILS OR INFORMATION RECEIVED
FROM CICOZZI ARCHITECTS.
ON MAY 13, 2021, MAY 28, 2021
& JULY 6, 2021.

REVISION: $\triangle_1$ 2021-07-07


NOTICE PURSUANT TO SECTION 68(1) OF STRATA PROPERTY ACT
UNLESS OTHERWISE NOTED, STRATA LOT BOUNDARIES ARE DEFINED
AS FOLLOWS:

1. FOR EXTERIOR WALLS COMPRISING PRIMARILY OF:
 - A) FLOOR TO CEILING WINDOWS OR WINDOW WALL PANELS - TO THE CENTERLINE OF GLASS AND PRODUCTIONS THEREOF;
 - B) MATERIALS OTHER THAN DESCRIBED IN 1(A)- TO THE EXTERIOR FACE OF THE STRUCTURAL PORTION OF SUCH WALLS;
2. FOR INTERIOR WALLS ADJACENT TO COMMON PROPERTY THAT ARE NOT CONCRETE CORE WALLS - TO THE SURFACE OF STUDS FACING THE COMMON PROPERTY SIDE OF SUCH WALLS;
3. FOR WALLS OTHER THAN DESCRIBED ABOVE, INCLUDING DEMISING WALLS BETWEEN STRATA LOTS AND CONCRETE CORE WALLS - TO THE CENTRELINE OF SUCH WALLS.

THIS PLAN HAS BEEN PREPARED FOR PRELIMINARY PURPOSES
ONLY AND IS FOR THE EXCLUSIVE USE OF OUR CLIENT.


ALL RIGHTS RESERVED. NO PERSON MAY COPY, REPRODUCE,
TRANSMIT OR ALTER THIS DOCUMENT IN WHOLE OR IN PART
WITHOUT THE CONSENT OF BENNETT LAND SURVEYING LTD..

BENNETT LAND SURVEYING LTD. ACCEPTS NO RESPONSIBILITY
OR LIABILITY FOR ANY DAMAGES THAT MAY BE SUFFERED BY A
THIRD PARTY AS A RESULT OF ANY DECISIONS MADE, OR
ACTIONS TAKEN BASED ON THIS DOCUMENT.

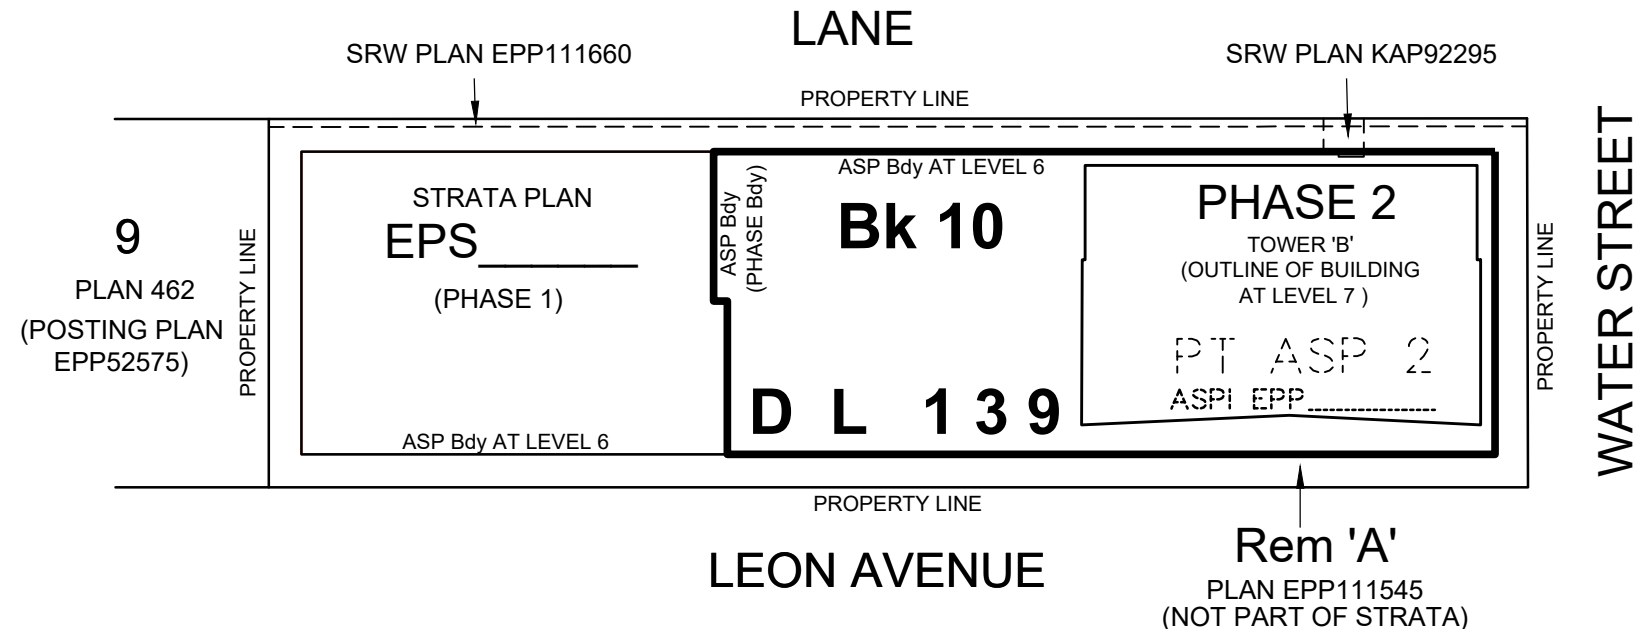

PARKING LEVEL P1 FLOOR PLAN

PHASE 2

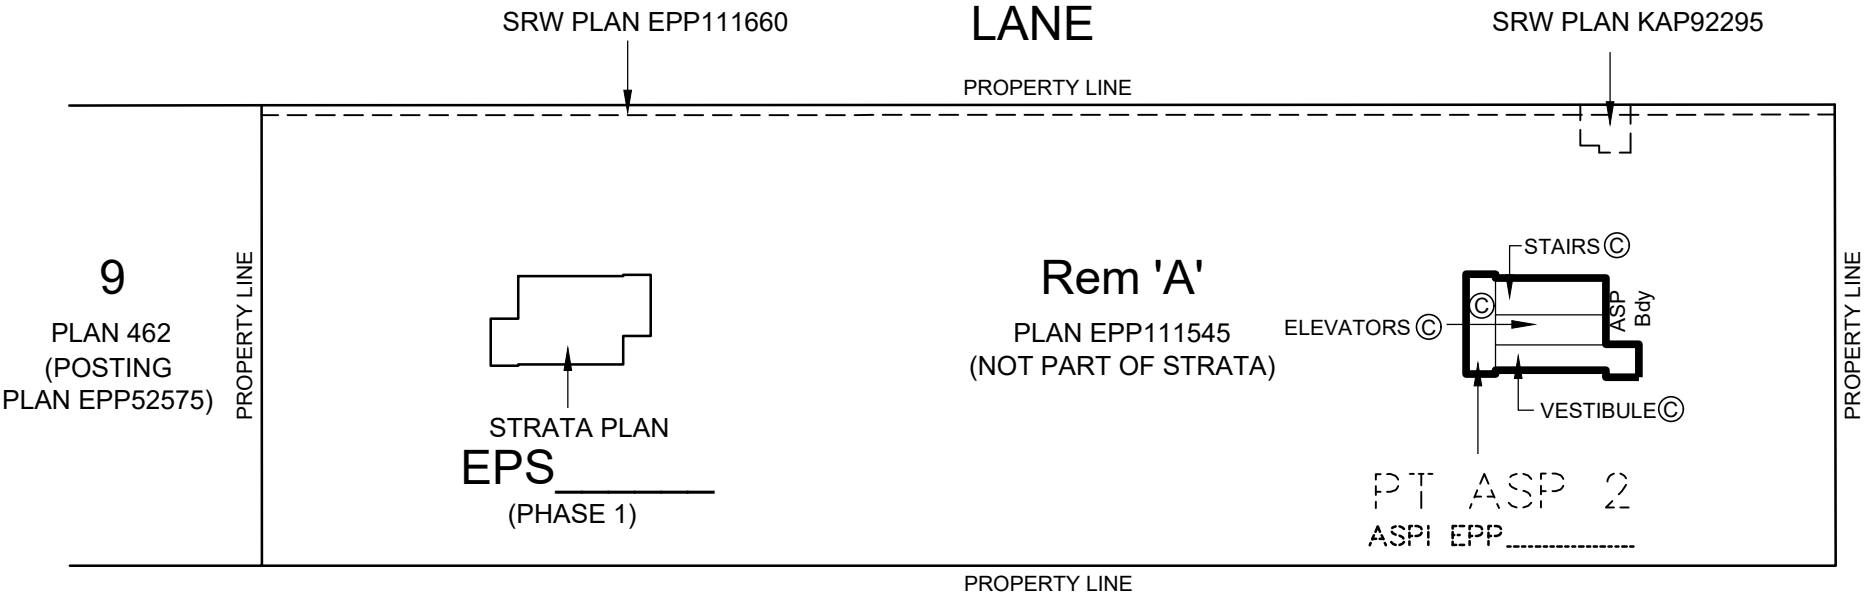


REVISION:  2021-07-07

bennett
LAND SURVEYING LTD.
BC LAND SURVEYORS
1470 ST. PAUL STREET
KELOWNA, BC
V1Y 2E6
TEL 250-258-3492
www.bennettsurveys.com

LEVEL 1 FLOOR PLAN

PHASE 2

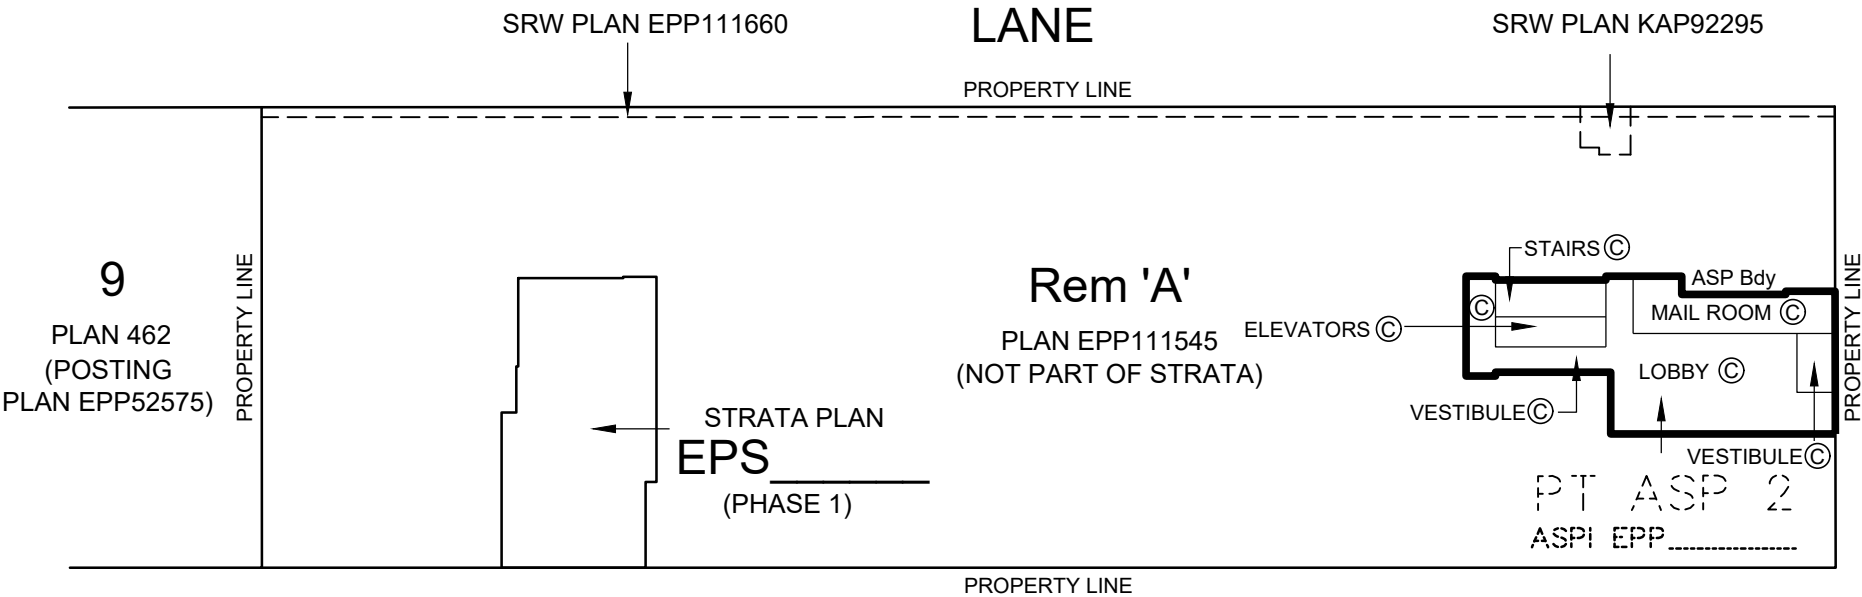


WATER STREET

REVISION:  2021-07-07

bennett
LAND SURVEYING LTD.
BC LAND SURVEYORS
1470 ST. PAUL STREET
KELOWNA, BC
V1Y 2E6
TEL 250-258-3492
www.bennettsurveys.com

LEVEL 2 FLOOR PLAN

PHASE 2

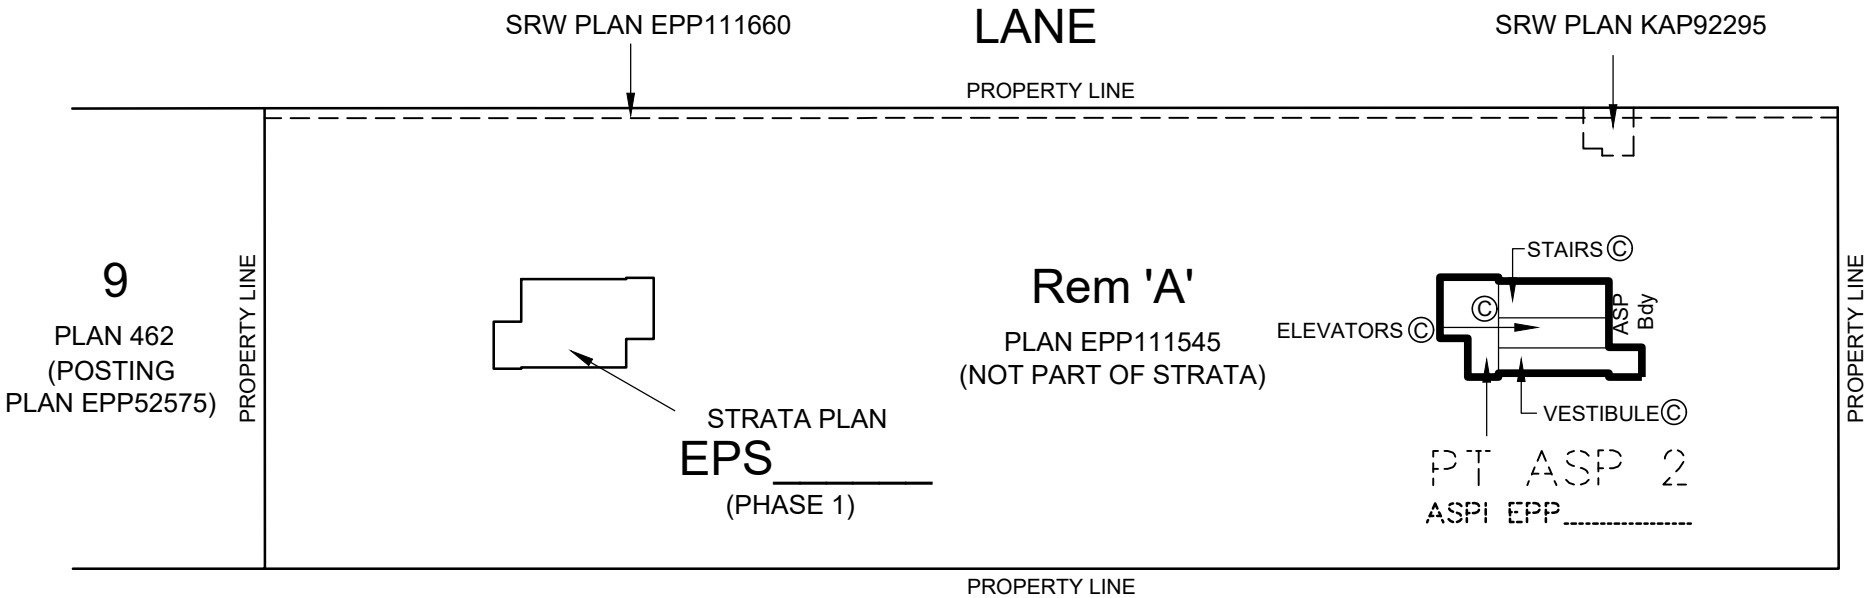


REVISION:  2021-07-07

bennett
LAND SURVEYING LTD.
BC LAND SURVEYORS
1470 ST. PAUL STREET
KELOWNA, BC
V1Y 2E6
TEL 250-258-3492
www.bennettsurveys.com

LEVEL 3 FLOOR PLAN

PHASE 2

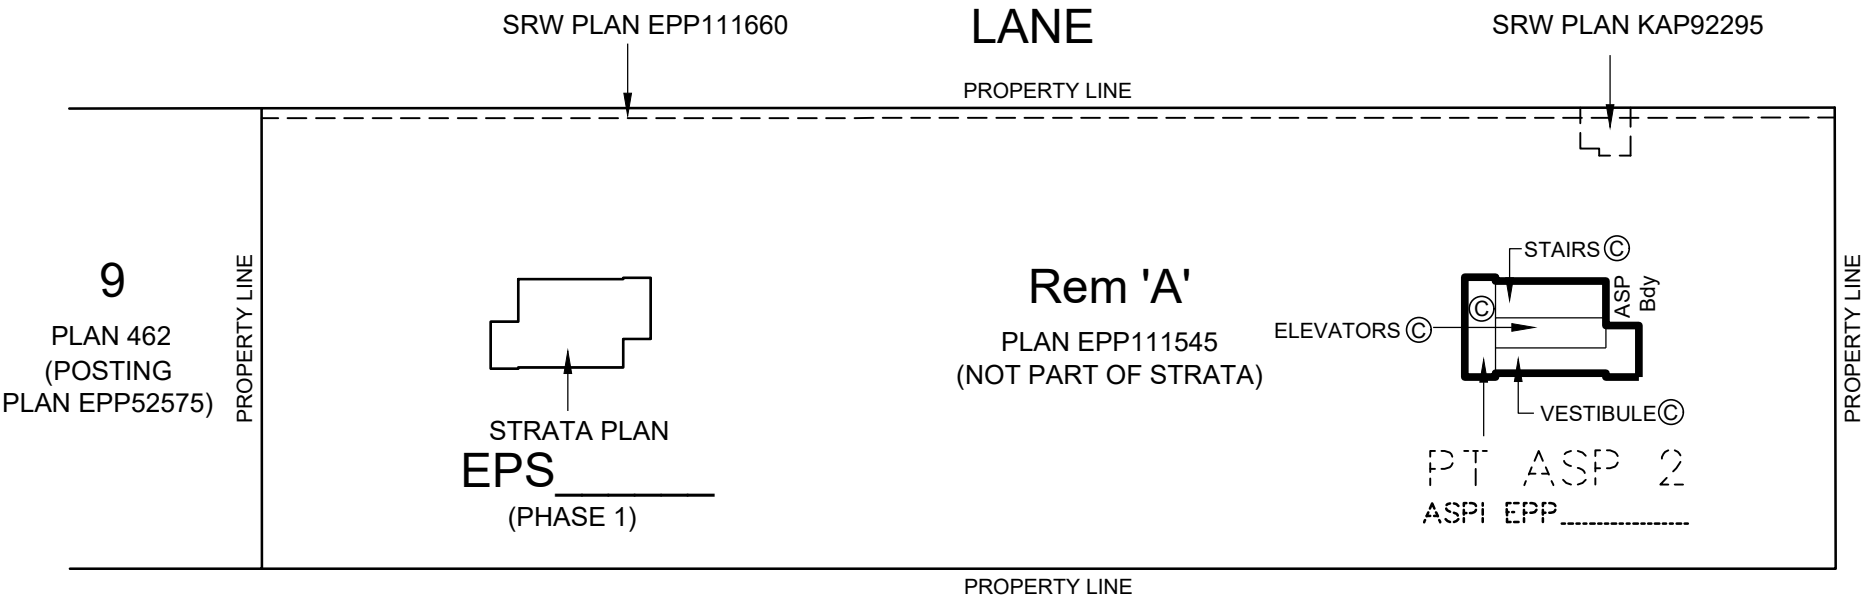


REVISION:  2021-07-07

bennett
LAND SURVEYING LTD.
BC LAND SURVEYORS
1470 ST. PAUL STREET
KELOWNA, BC
V1Y 2E6
TEL 250-258-3492
www.bennettsurveys.com

LEVEL 4 FLOOR PLAN

PHASE 2

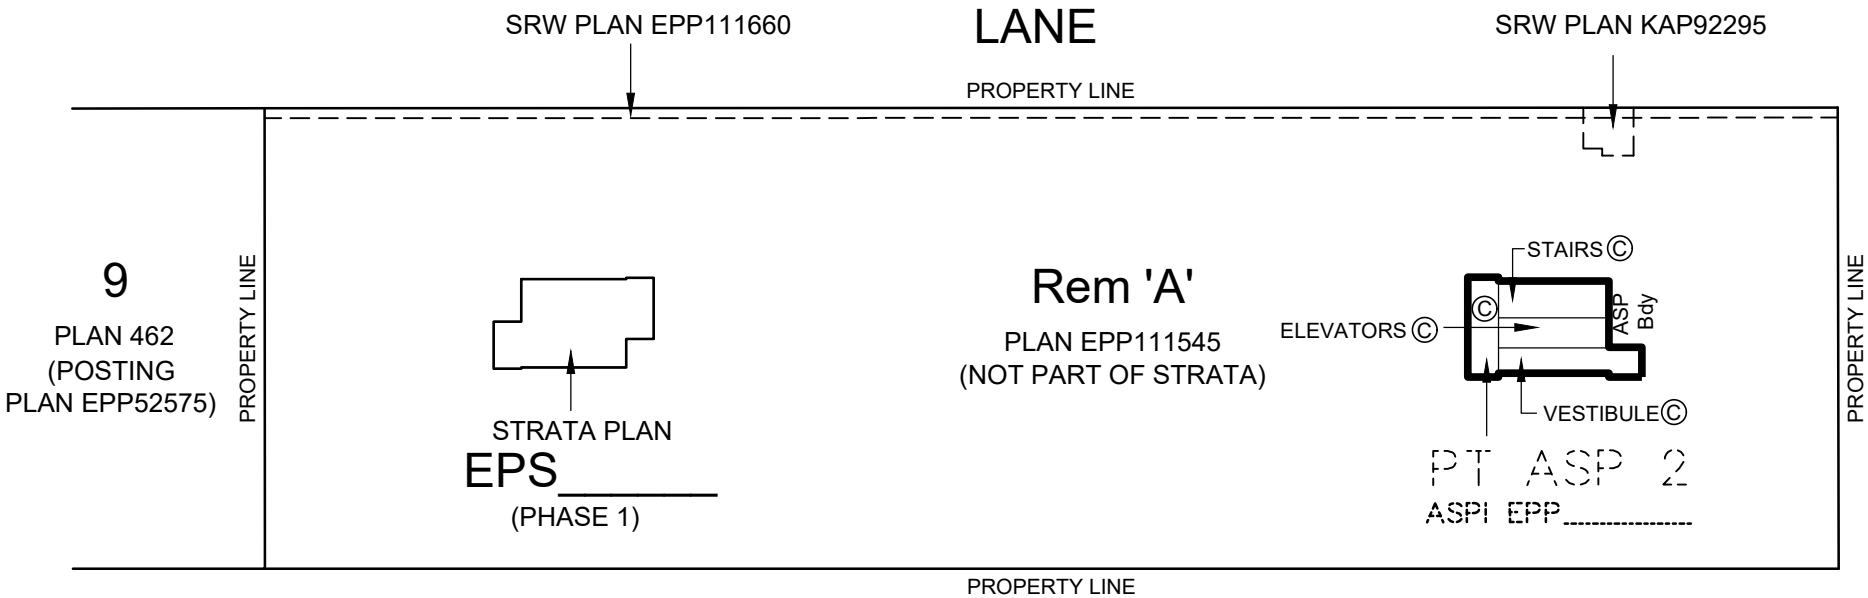


REVISION:  2021-07-07

bennett
LAND SURVEYING LTD.
BC LAND SURVEYORS
1470 ST. PAUL STREET
KELOWNA, BC
V1Y 2E6
TEL 250-258-3492
www.bennettsurveys.com

LEVEL 5 FLOOR PLAN

PHASE 2

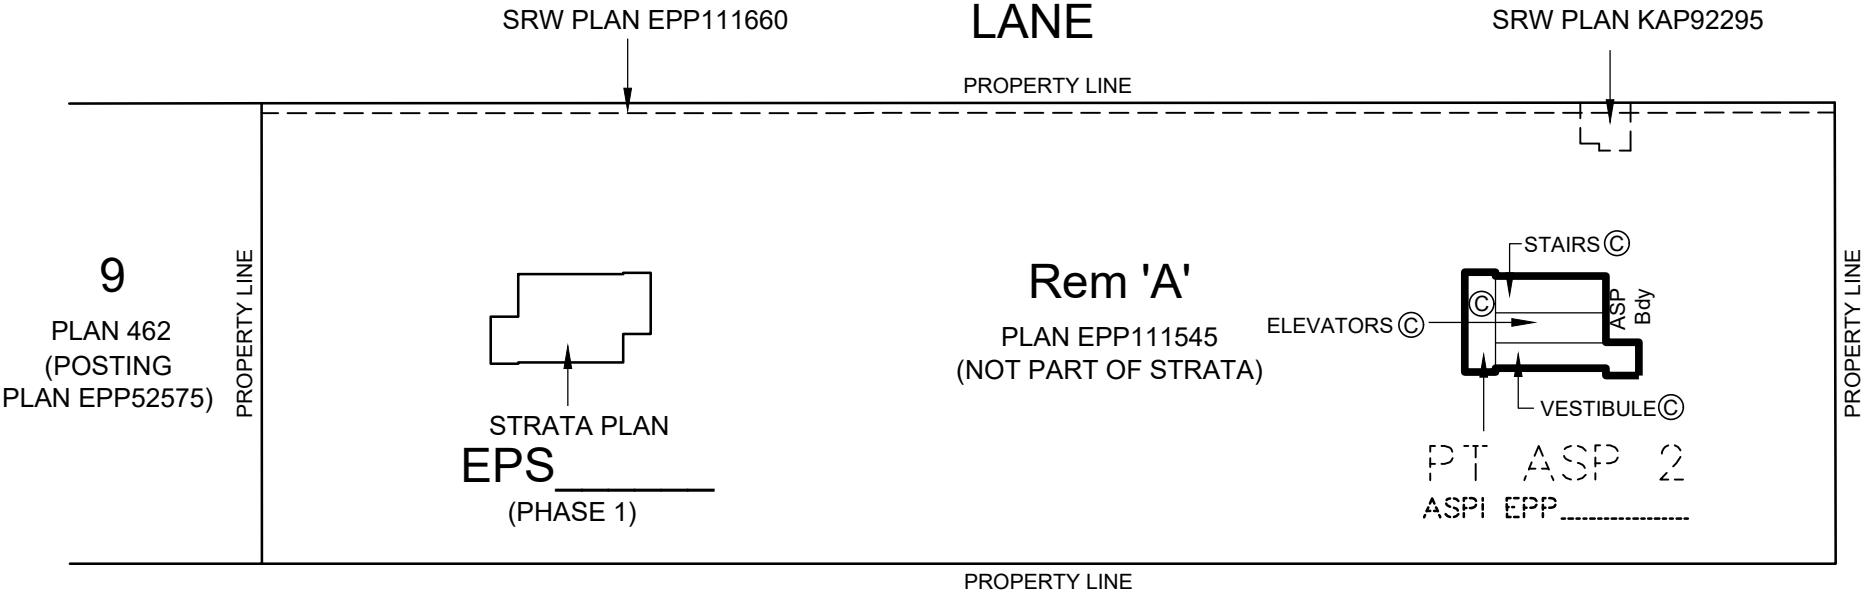

REVISION:  2021-07-07


bennett
LAND SURVEYING LTD.
BC LAND SURVEYORS
1470 ST. PAUL STREET
KELOWNA, BC
V1Y 2E6
TEL 250-258-3492
www.bennettsurveys.com

LEVEL 6 FLOOR PLAN- AMENITY
TOWER 'B'

PHASE 2



STRATA PLAN
EPS
(PHASE 1)

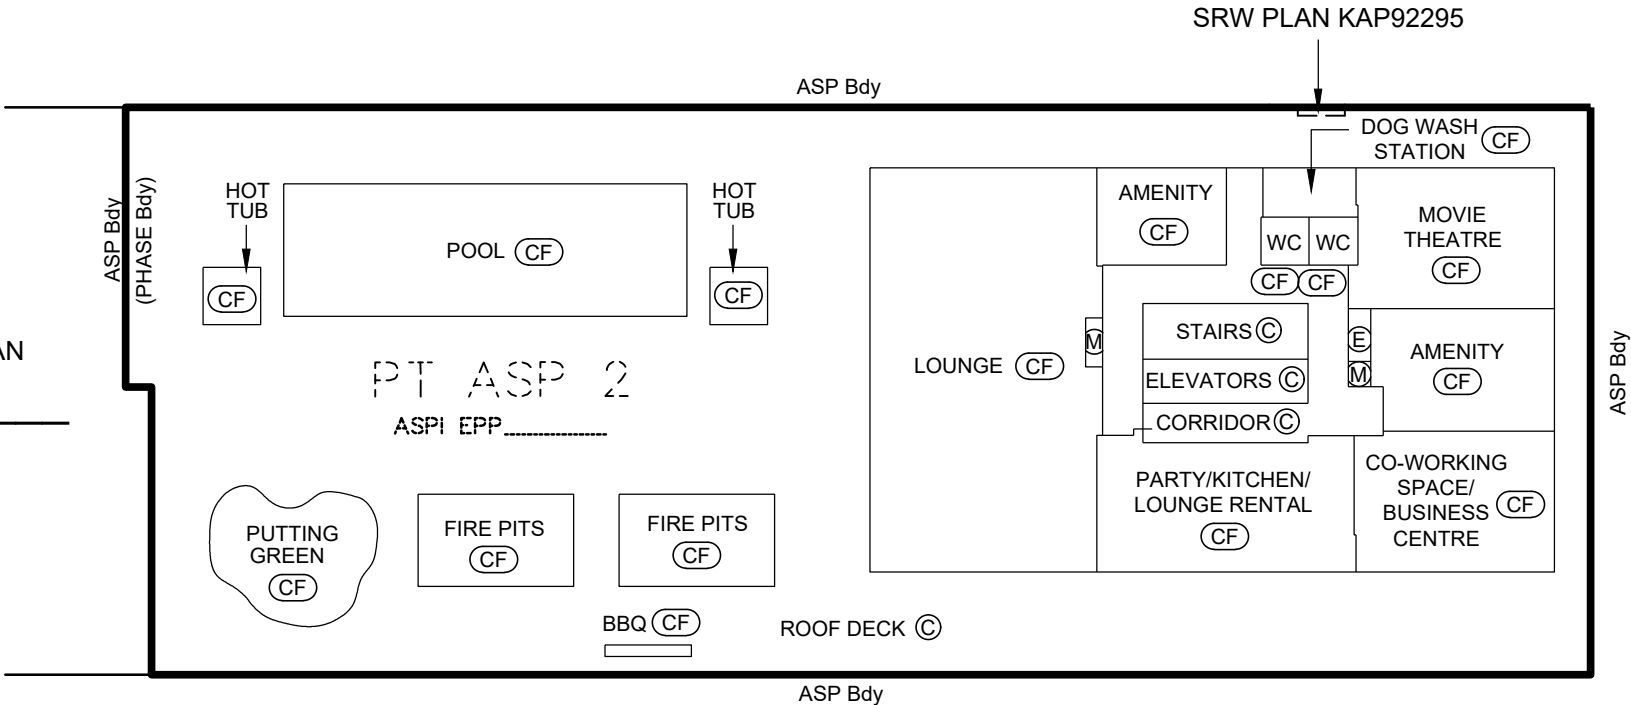

REVISION: 1 2021-07-07

bennett
LAND SURVEYING LTD.
BC LAND SURVEYORS
1470 ST. PAUL STREET
KELOWNA, BC
V1Y 2E6
TEL 250-258-3492
www.bennettsurveys.com

LEVEL 7 FLOOR PLAN

PHASE 2

TOWER 'B'


SCALE 1:200



SEE SHEET 1
FOR STRATA LOT BOUNDARY
DEFINITIONS

REVISION: 0 2021-06-14

bennett
LAND SURVEYING LTD.
BC LAND SURVEYORS
1470 ST. PAUL STREET
KELOWNA, BC
V1Y 2E6
TEL 250-258-3492
www.bennettsurveys.com

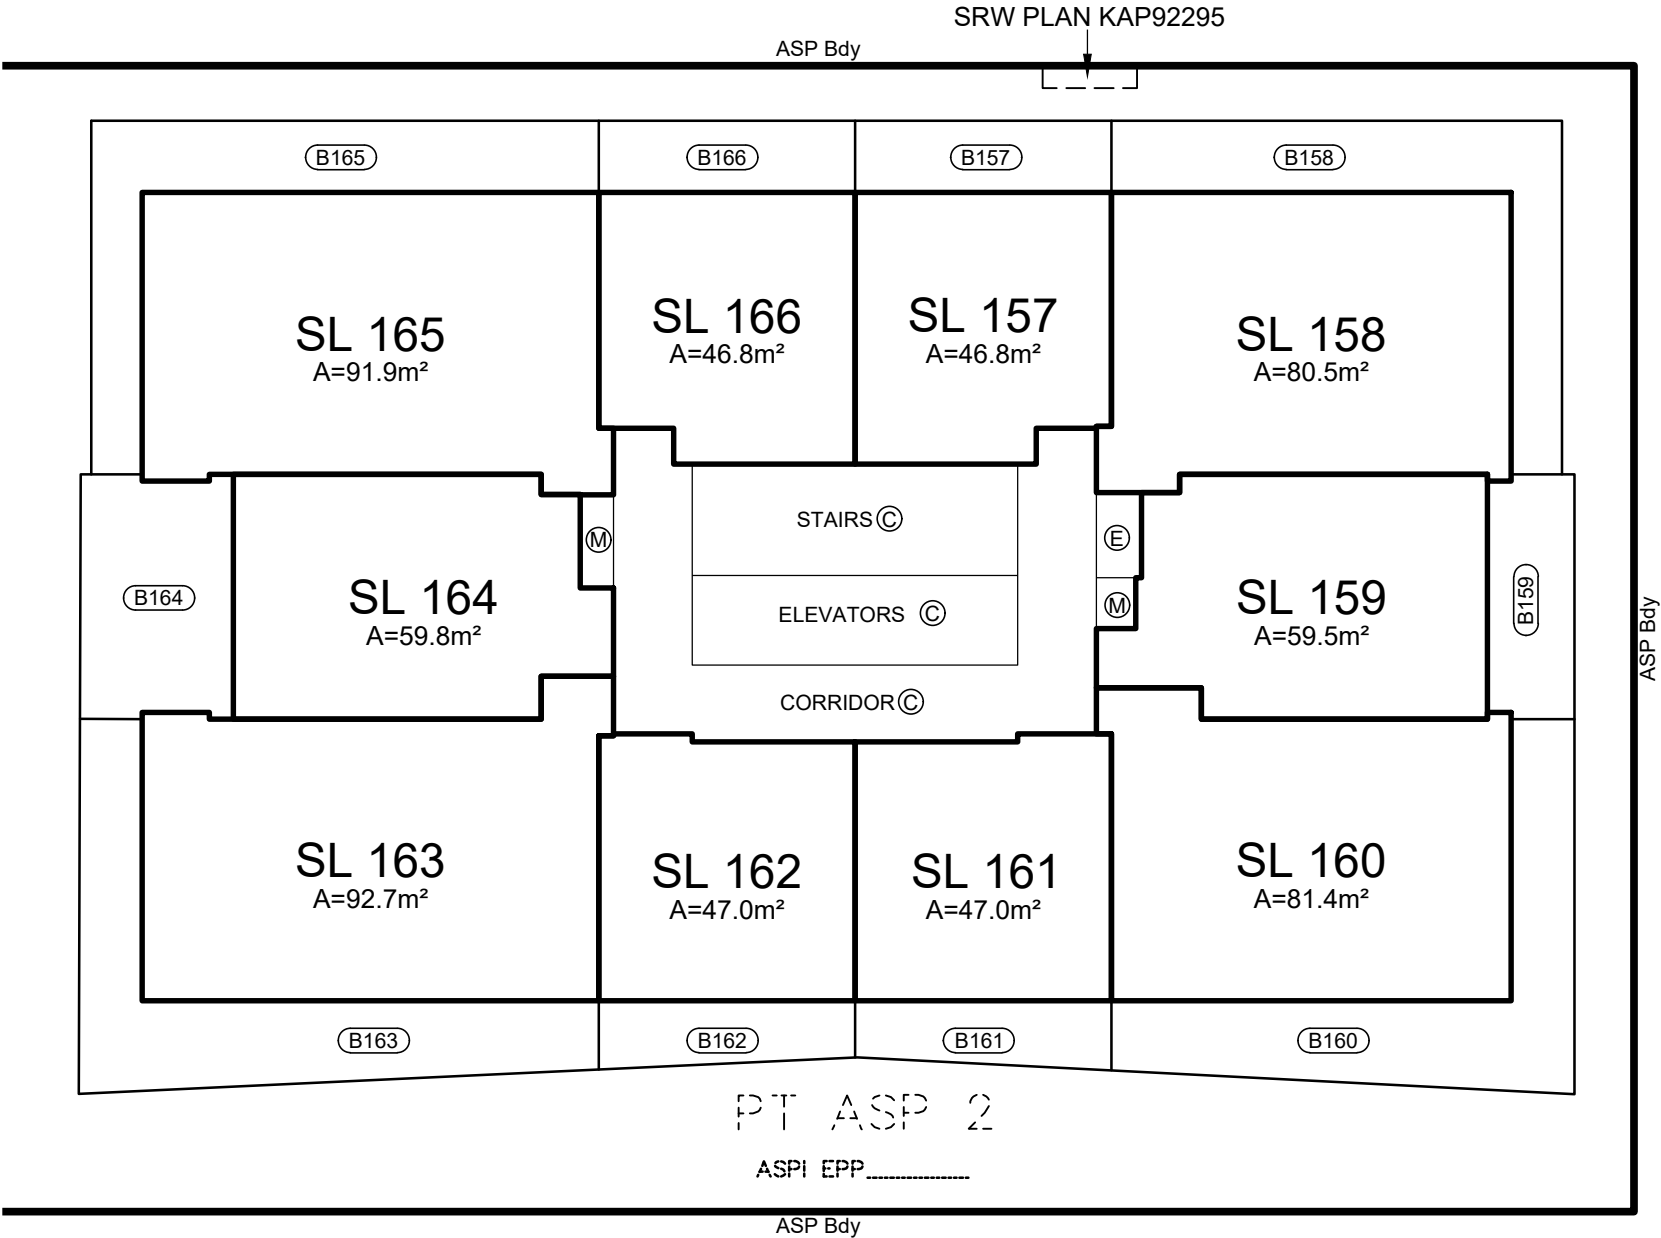


PT ASP 2

ASPI EPP.....

ASP Bdy

LEVEL 8 FLOOR PLAN
TOWER 'B'


PHASE 2

 

SEE SHEET 1
FOR STRATA LOT BOUNDARY
DEFINITIONS


REVISION:  2021-06-14

bennett
LAND SURVEYING LTD.
BC LAND SURVEYORS
1470 ST. PAUL STREET
KELOWNA, BC
V1Y 2E6
TEL 250-258-3492
www.bennettsurveys.com

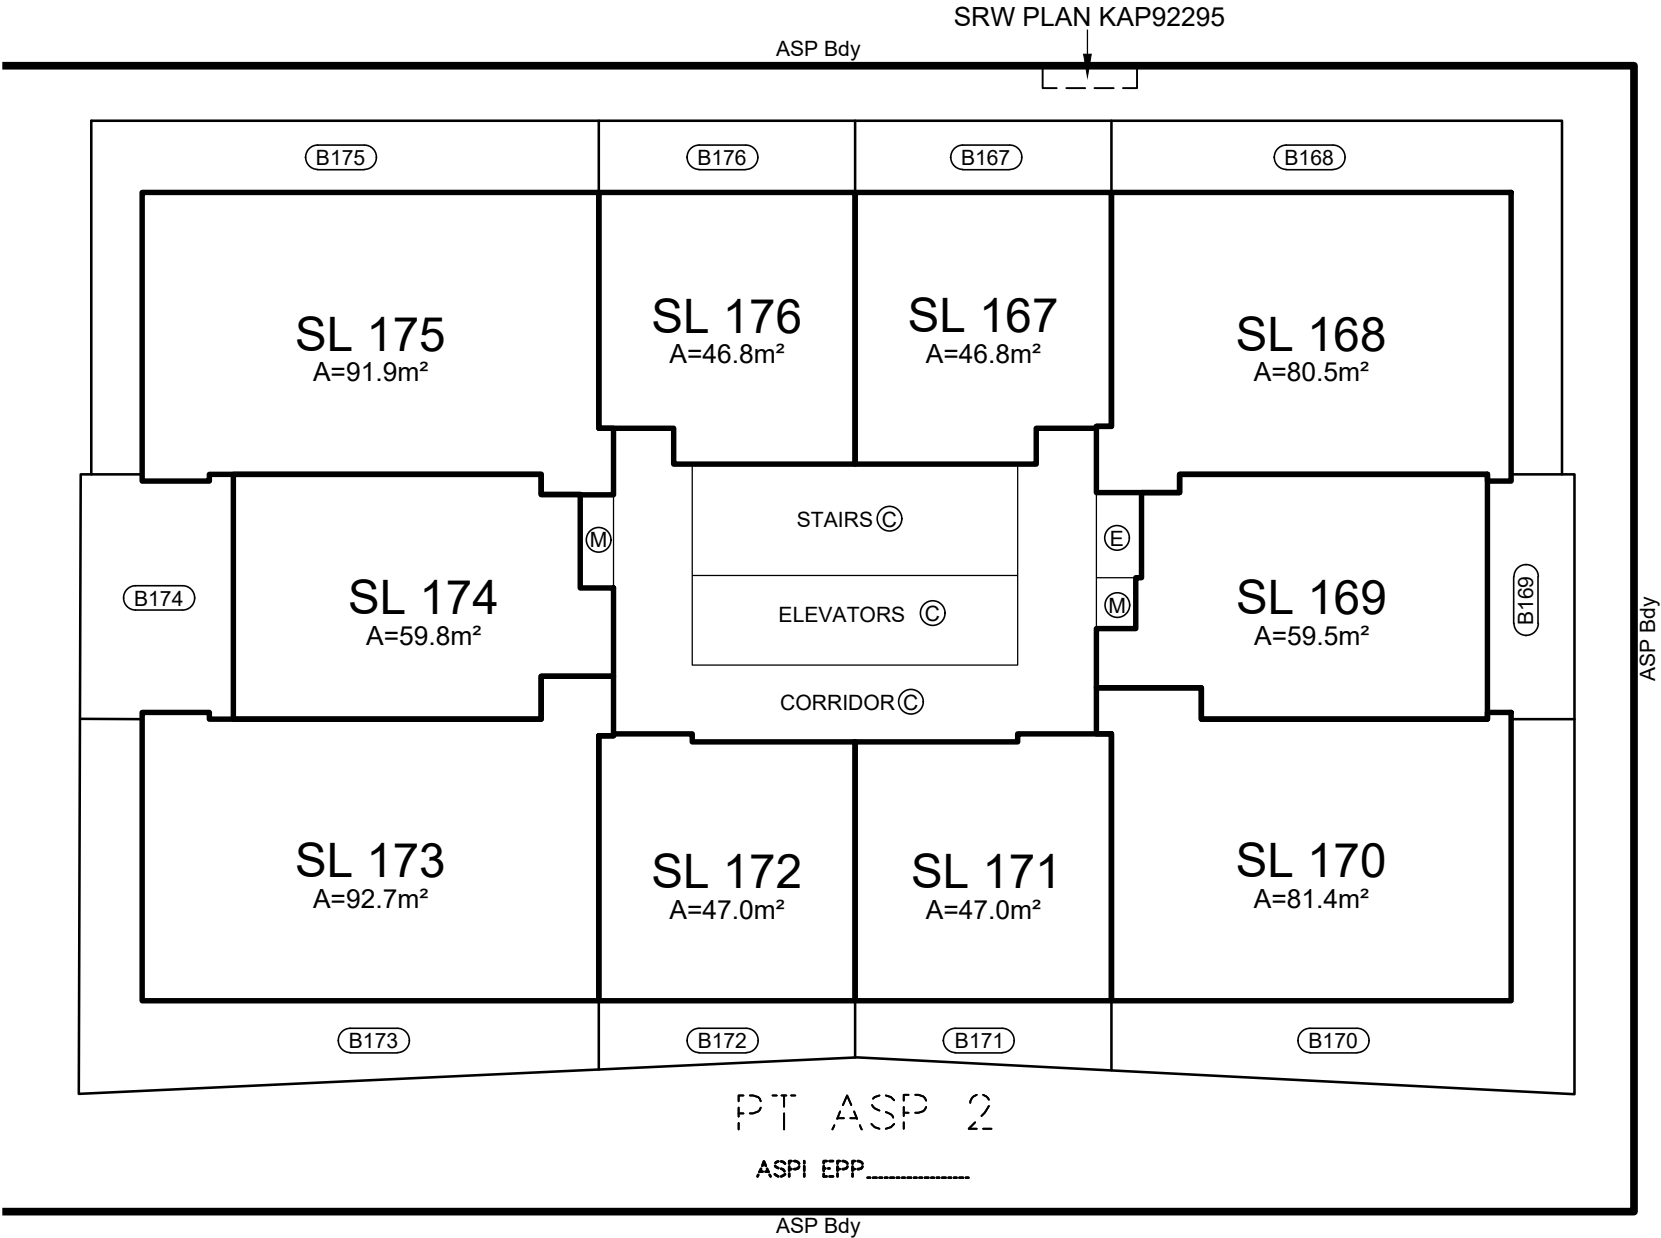

LEVEL 9 FLOOR PLAN
TOWER 'B'


PHASE 2

 

SEE SHEET 1
FOR STRATA LOT BOUNDARY
DEFINITIONS


REVISION:  2021-06-14

bennett
LAND SURVEYING LTD.
BC LAND SURVEYORS
1470 ST. PAUL STREET
KELOWNA, BC
V1Y 2E6
TEL 250-258-3492
www.bennettsurveys.com

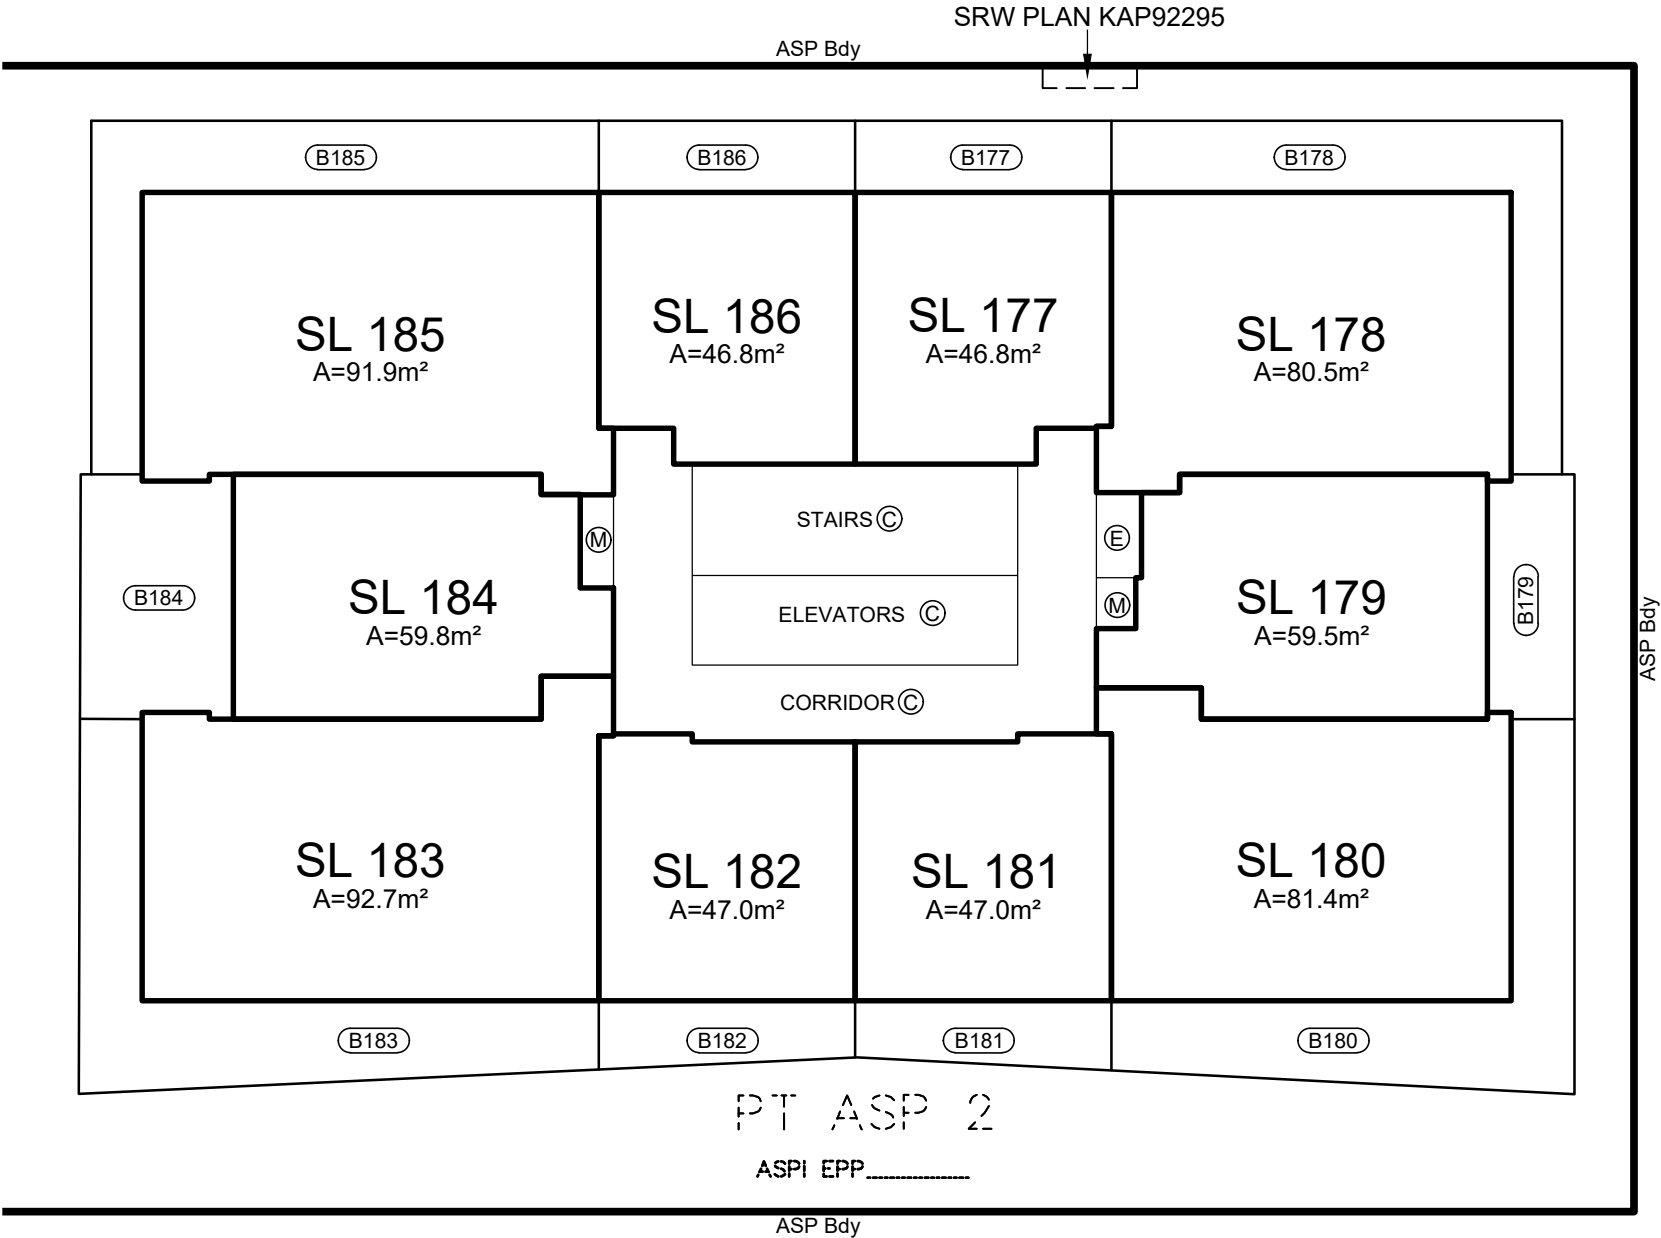

LEVEL 10 FLOOR PLAN
TOWER 'B'


PHASE 2

 

SEE SHEET 1
FOR STRATA LOT BOUNDARY
DEFINITIONS


REVISION:  2021-06-14

bennett
LAND SURVEYING LTD.
BC LAND SURVEYORS
1470 ST. PAUL STREET
KELOWNA, BC
V1Y 2E6
TEL 250-258-3492
www.bennettsurveys.com

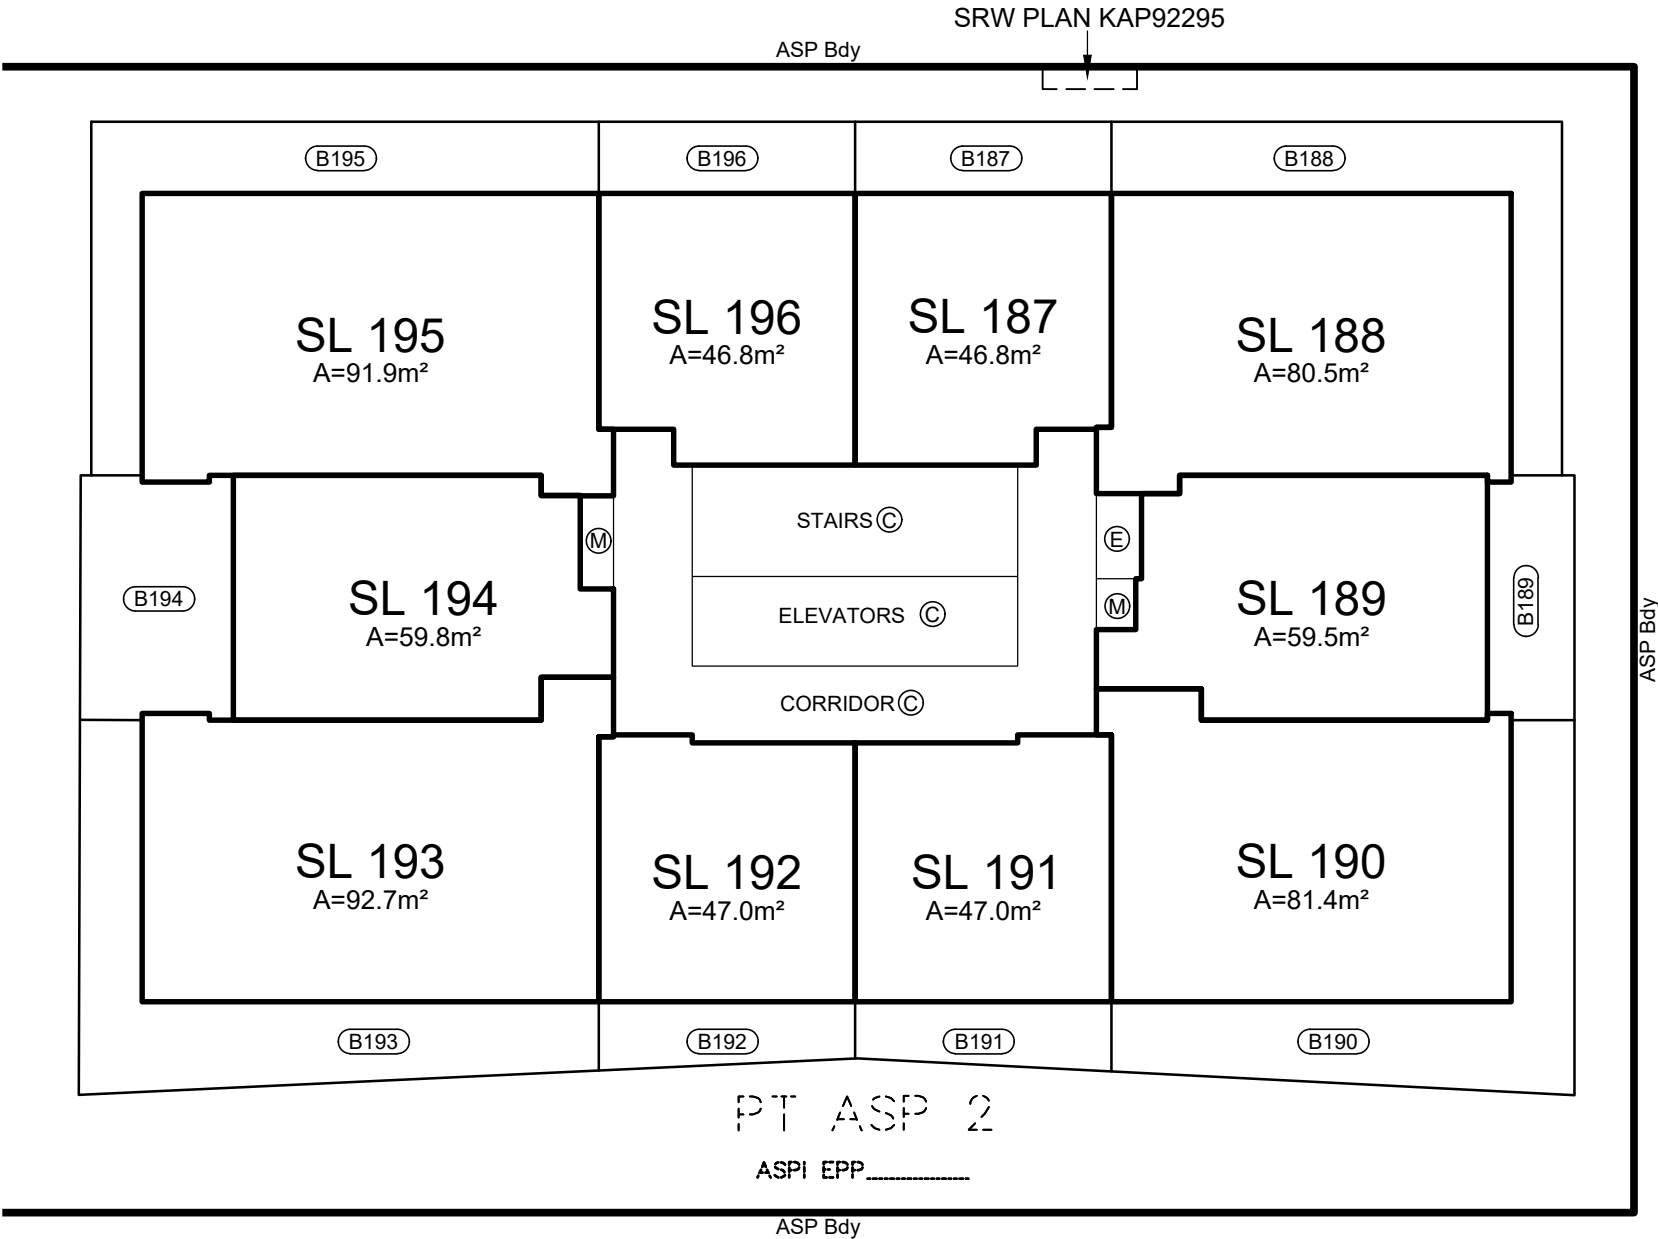

LEVEL 11 FLOOR PLAN
TOWER 'B'


PHASE 2

 

SEE SHEET 1
FOR STRATA LOT BOUNDARY
DEFINITIONS


REVISION: 0 2021-06-14

bennett
LAND SURVEYING LTD.
BC LAND SURVEYORS
1470 ST. PAUL STREET
KELOWNA, BC
V1Y 2E6
TEL 250-258-3492
www.bennettsurveys.com

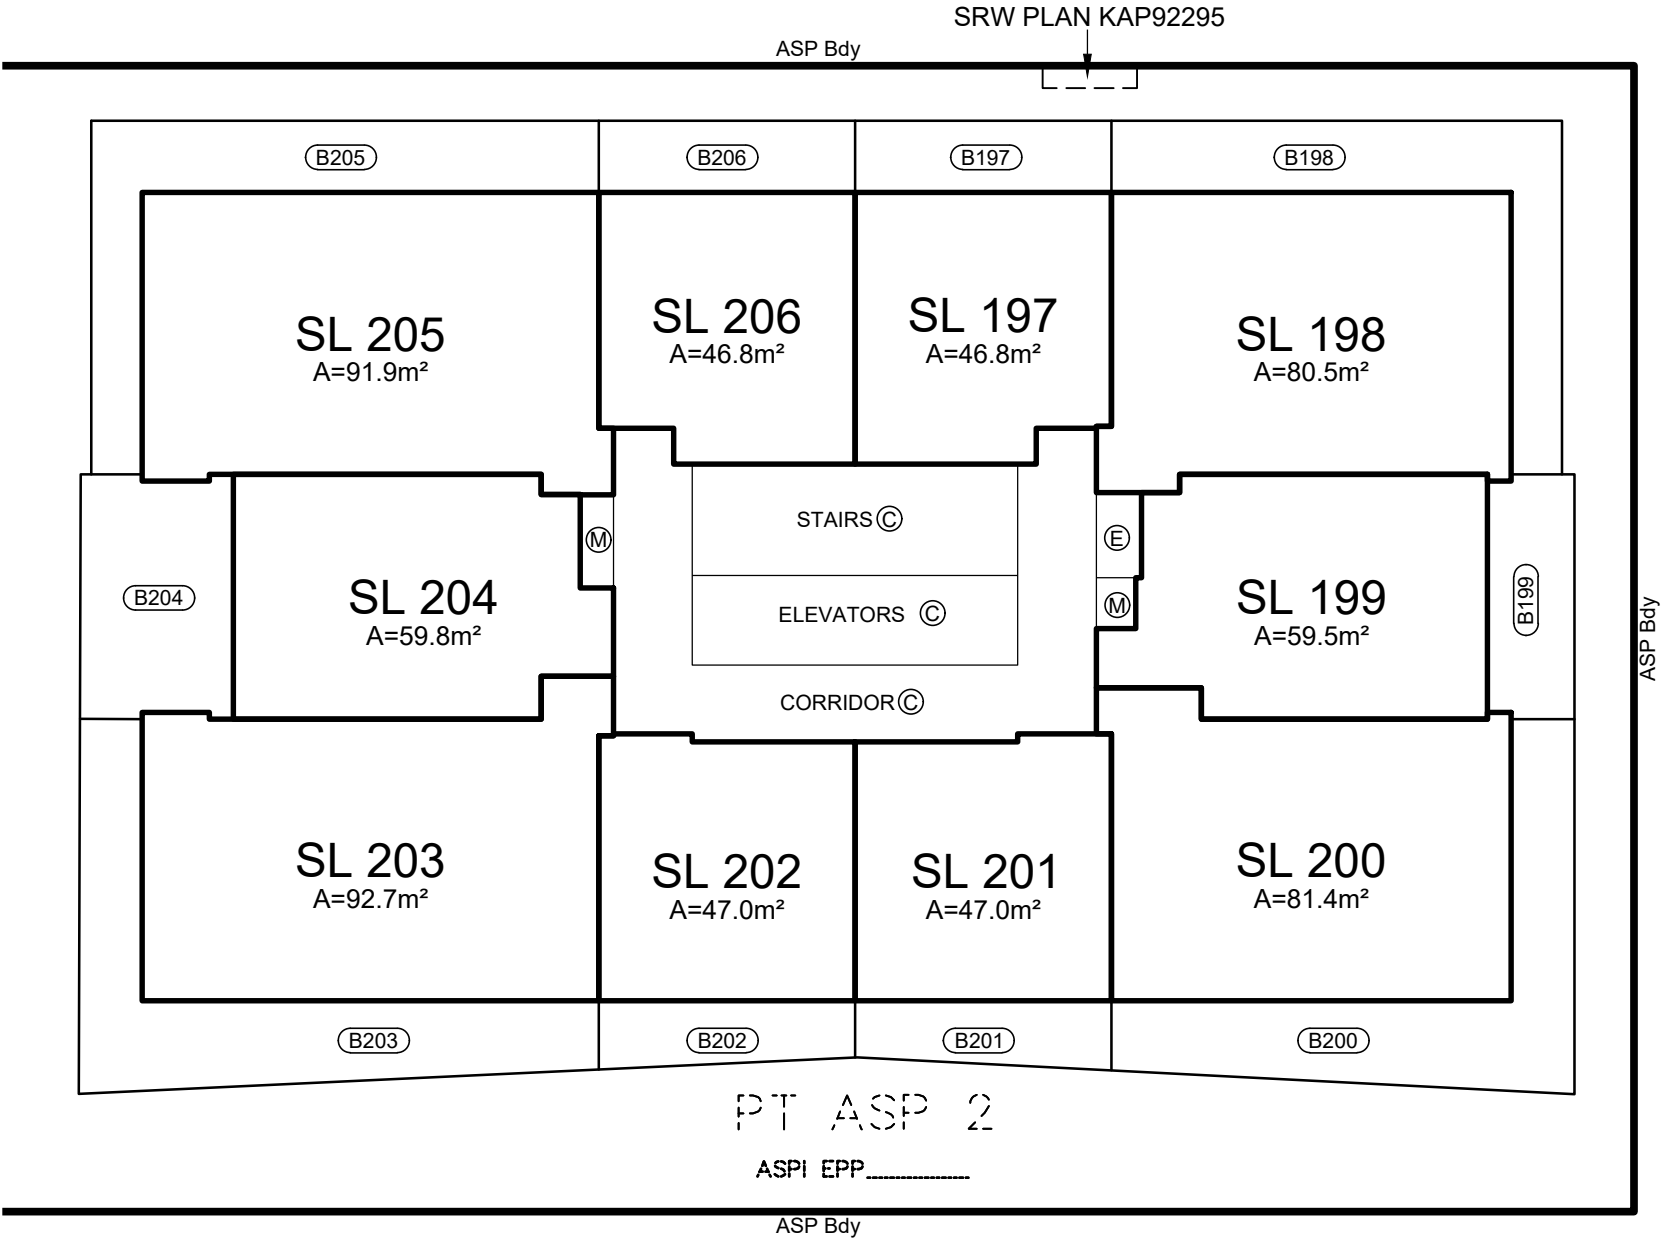

LEVEL 12 FLOOR PLAN
TOWER 'B'


PHASE 2

 

SEE SHEET 1
FOR STRATA LOT BOUNDARY
DEFINITIONS


REVISION:  2021-06-14

bennett
LAND SURVEYING LTD.
BC LAND SURVEYORS
1470 ST. PAUL STREET
KELOWNA, BC
V1Y 2E6
TEL 250-258-3492
www.bennettsurveys.com

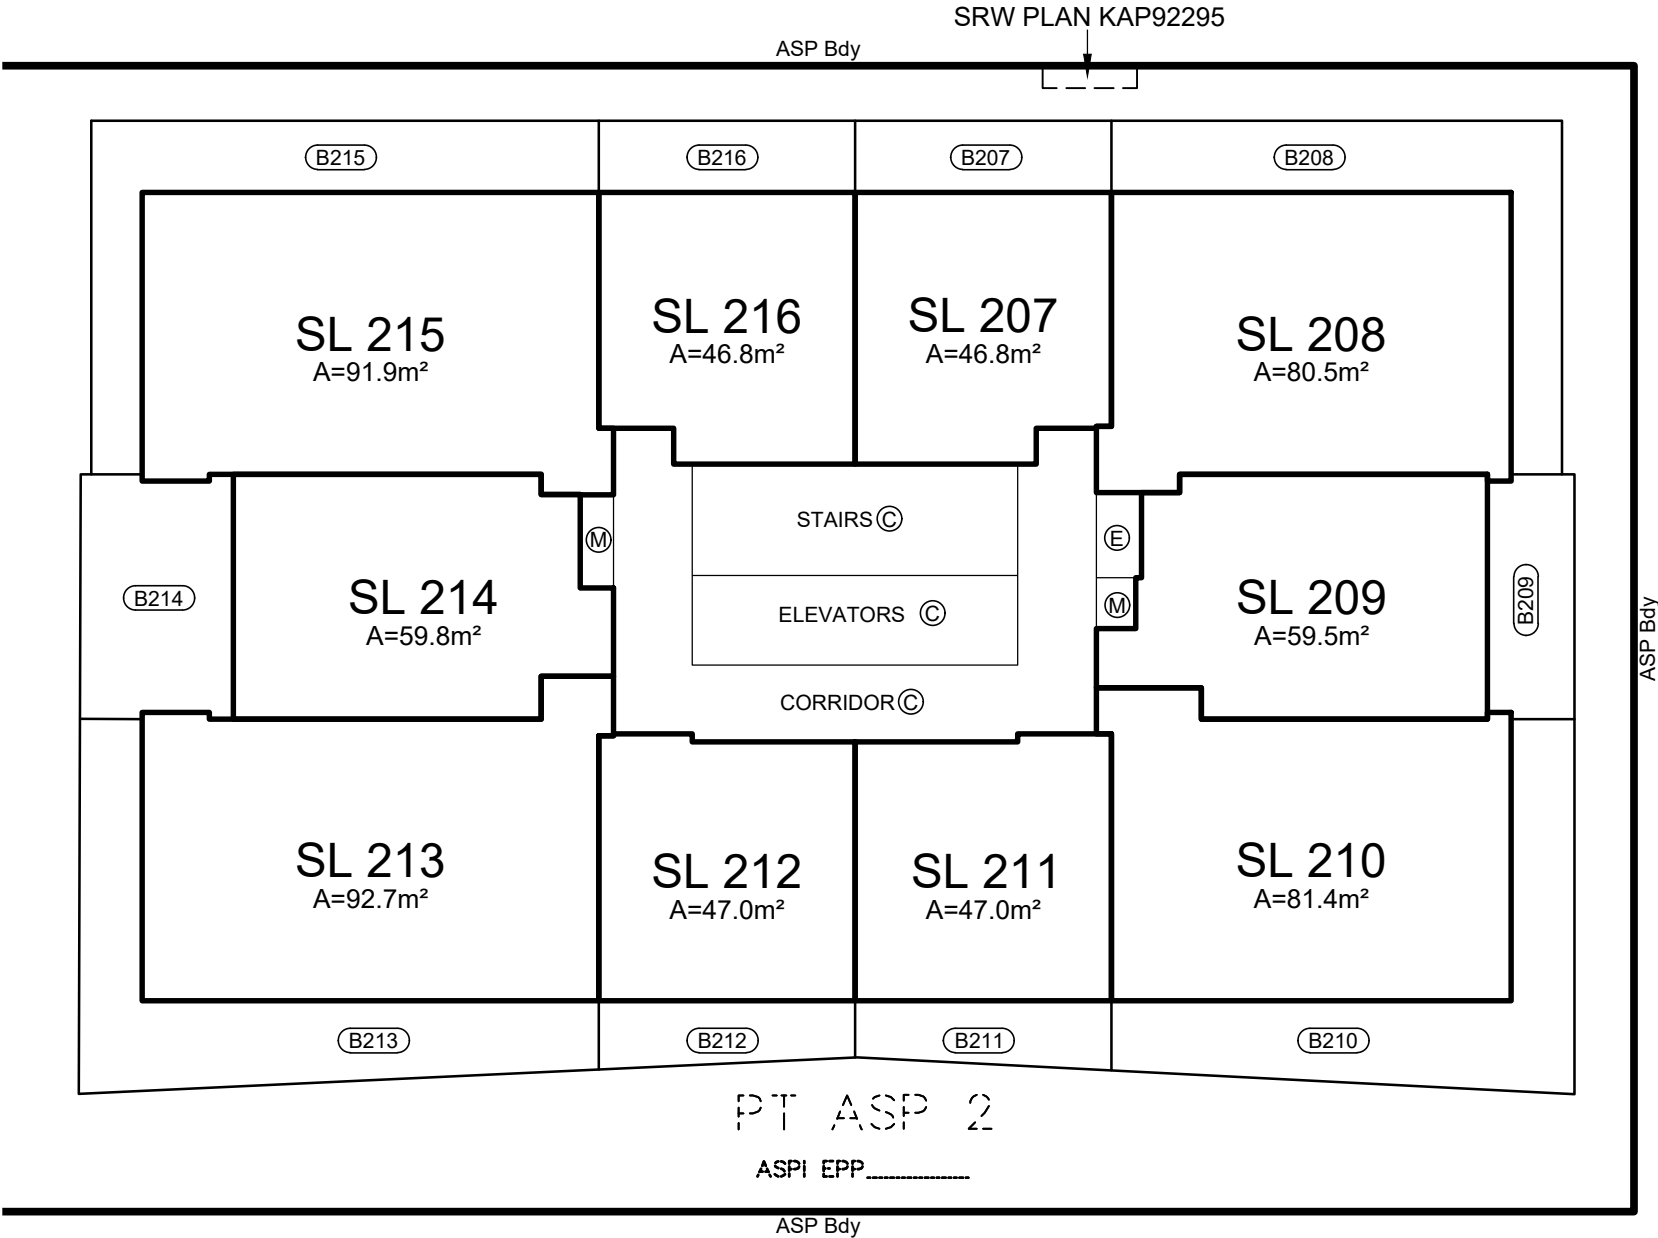

LEVEL 13 FLOOR PLAN
TOWER 'B'


PHASE 2

 

SEE SHEET 1
FOR STRATA LOT BOUNDARY
DEFINITIONS


REVISION:  2021-06-14

bennett
LAND SURVEYING LTD.
BC LAND SURVEYORS
1470 ST. PAUL STREET
KELOWNA, BC
V1Y 2E6
TEL 250-258-3492
www.bennettsurveys.com

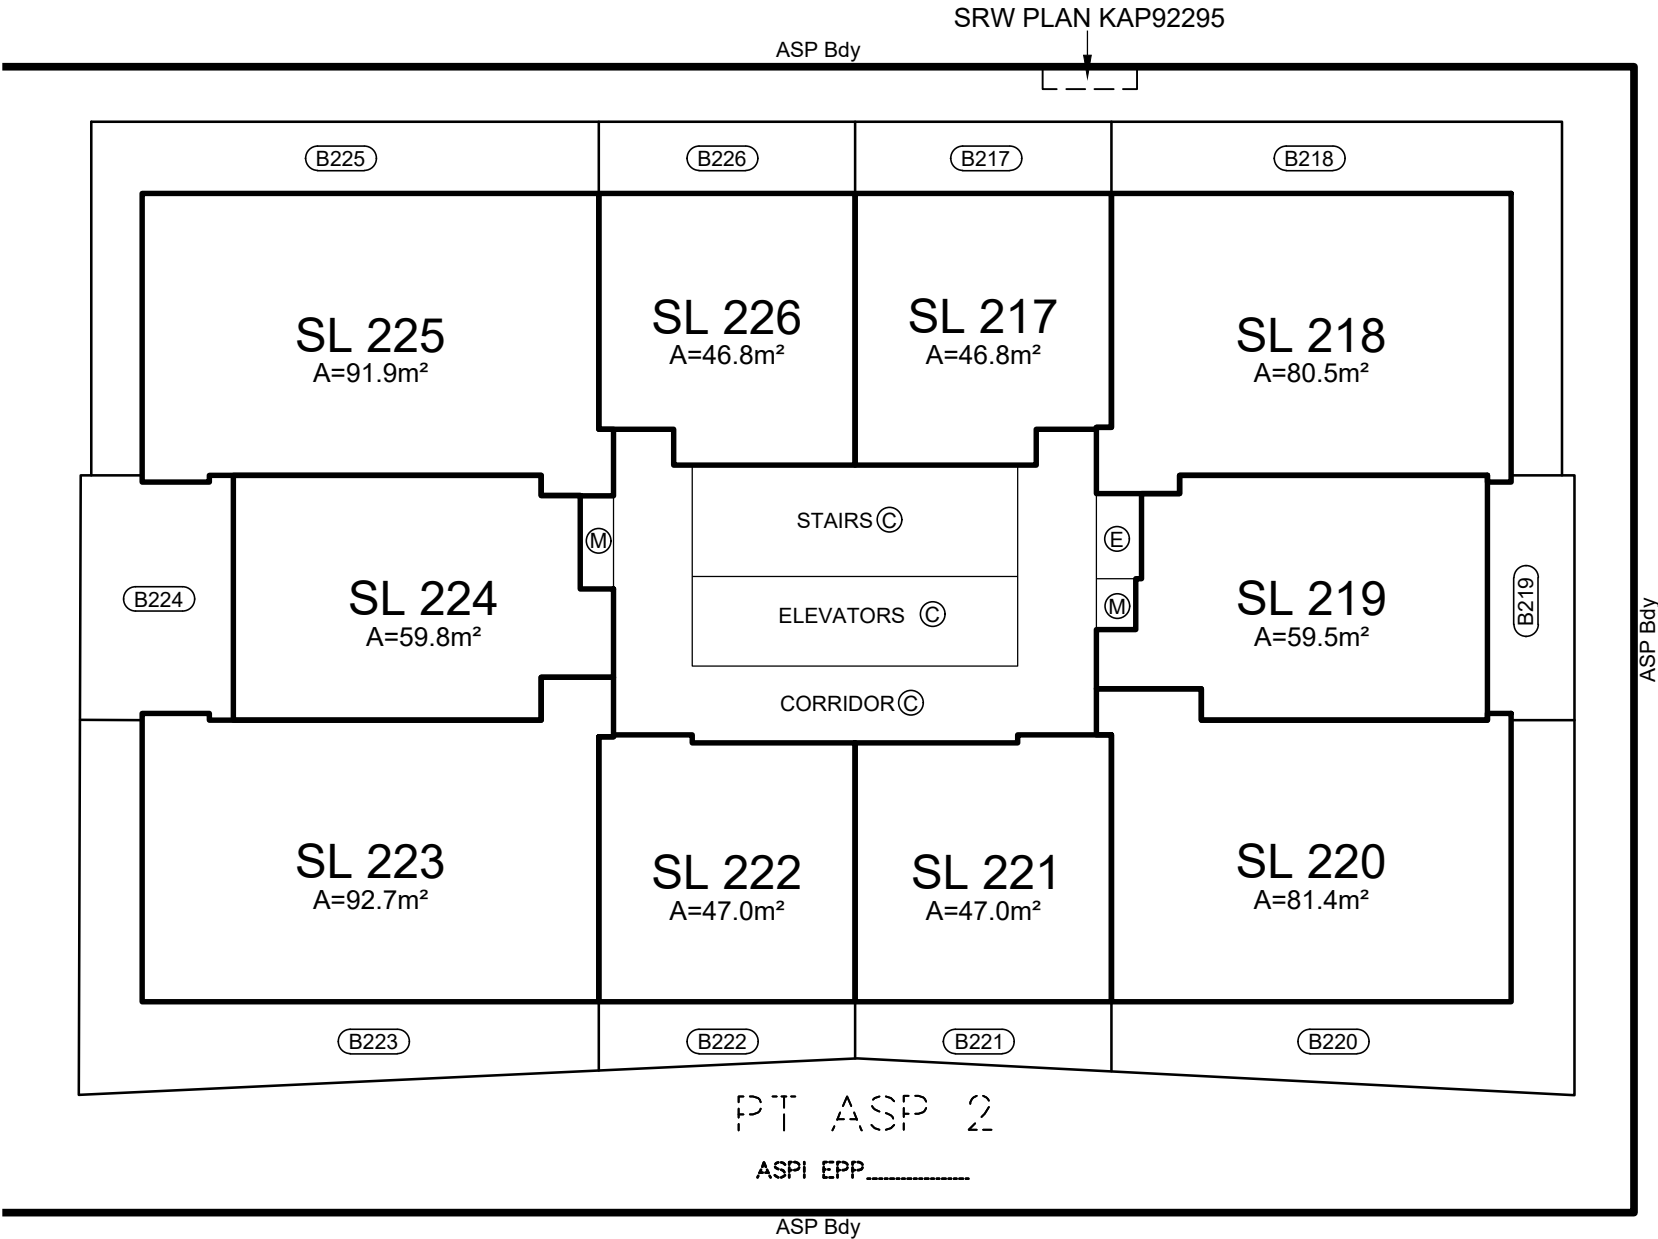

LEVEL 14 FLOOR PLAN
TOWER 'B'


PHASE 2

 

SEE SHEET 1
FOR STRATA LOT BOUNDARY
DEFINITIONS


REVISION:  2021-06-14

bennett
LAND SURVEYING LTD.
BC LAND SURVEYORS
1470 ST. PAUL STREET
KELOWNA, BC
V1Y 2E6
TEL 250-258-3492
www.bennettsurveys.com

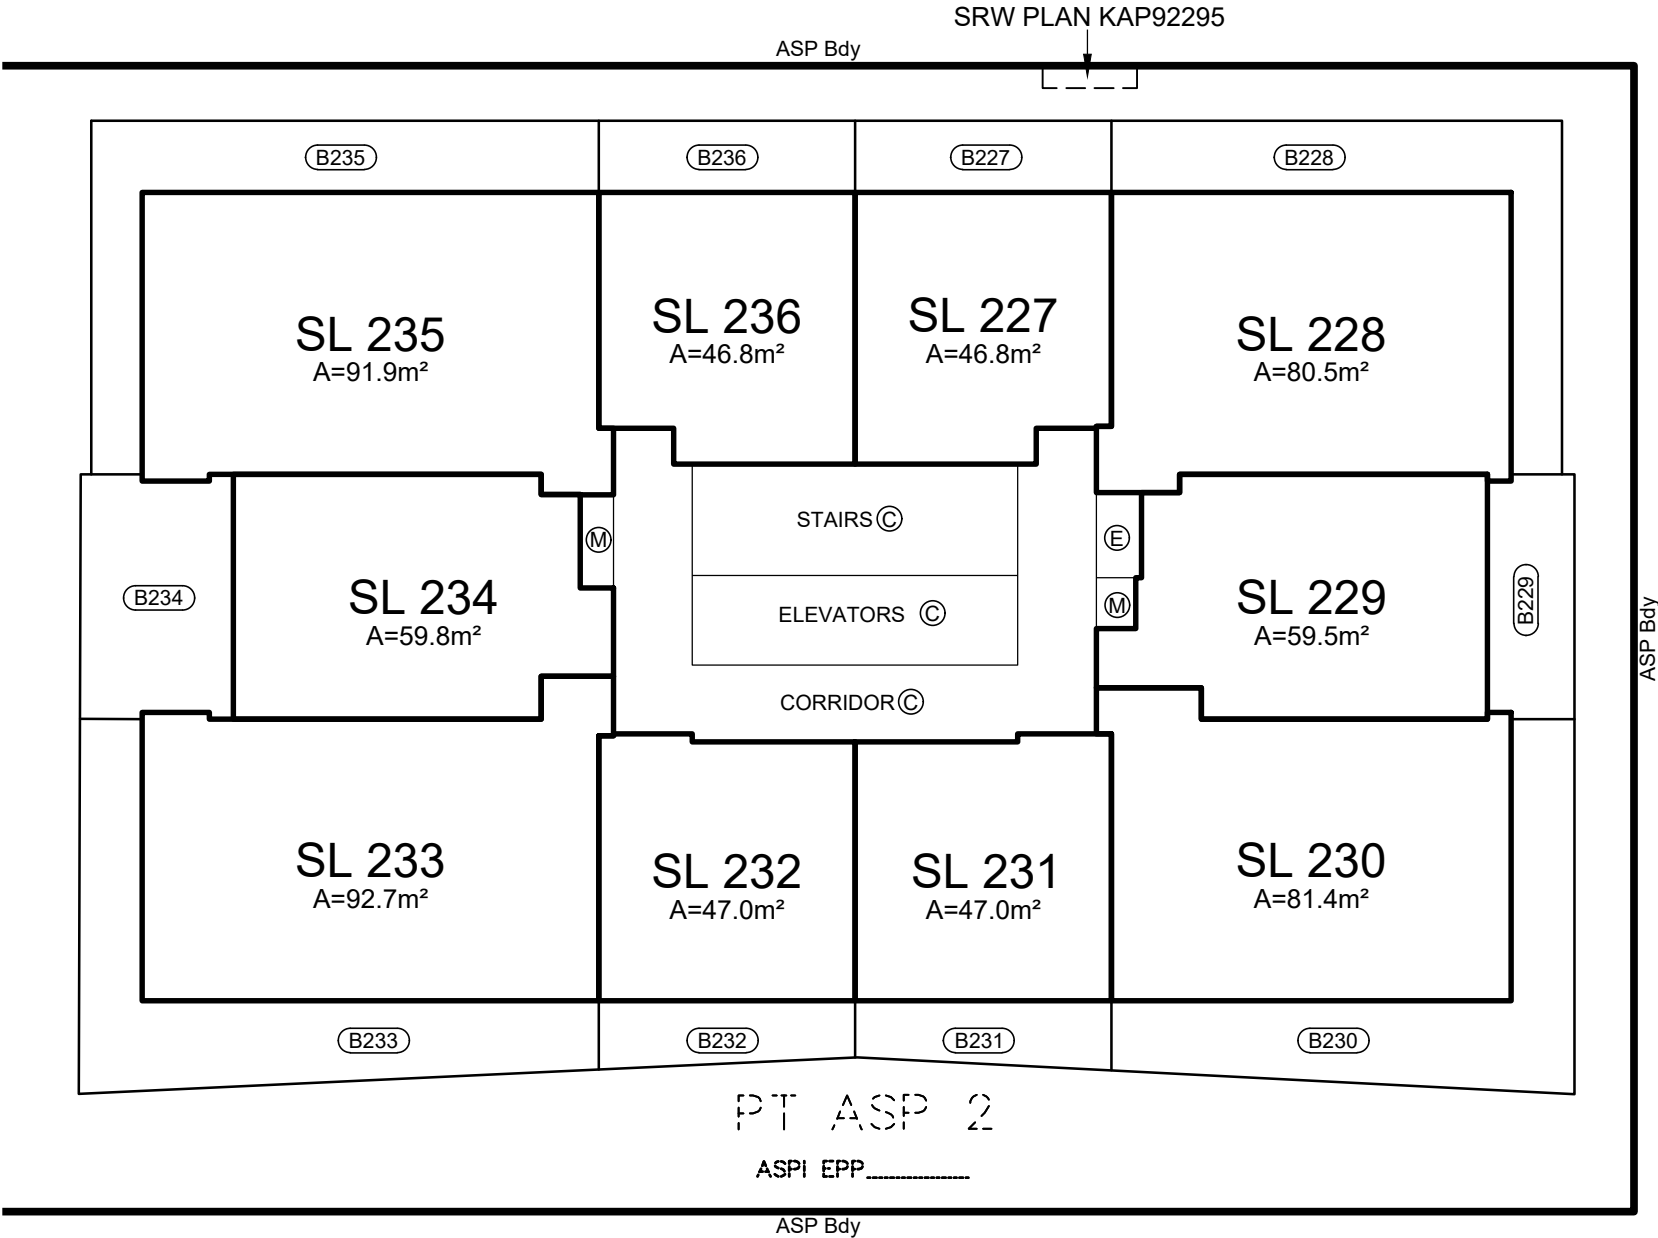

LEVEL 15 FLOOR PLAN
TOWER 'B'


PHASE 2

 

SEE SHEET 1
FOR STRATA LOT BOUNDARY
DEFINITIONS


REVISION:  2021-06-14

bennett
LAND SURVEYING LTD.
BC LAND SURVEYORS
1470 ST. PAUL STREET
KELOWNA, BC
V1Y 2E6
TEL 250-258-3492
www.bennettsurveys.com

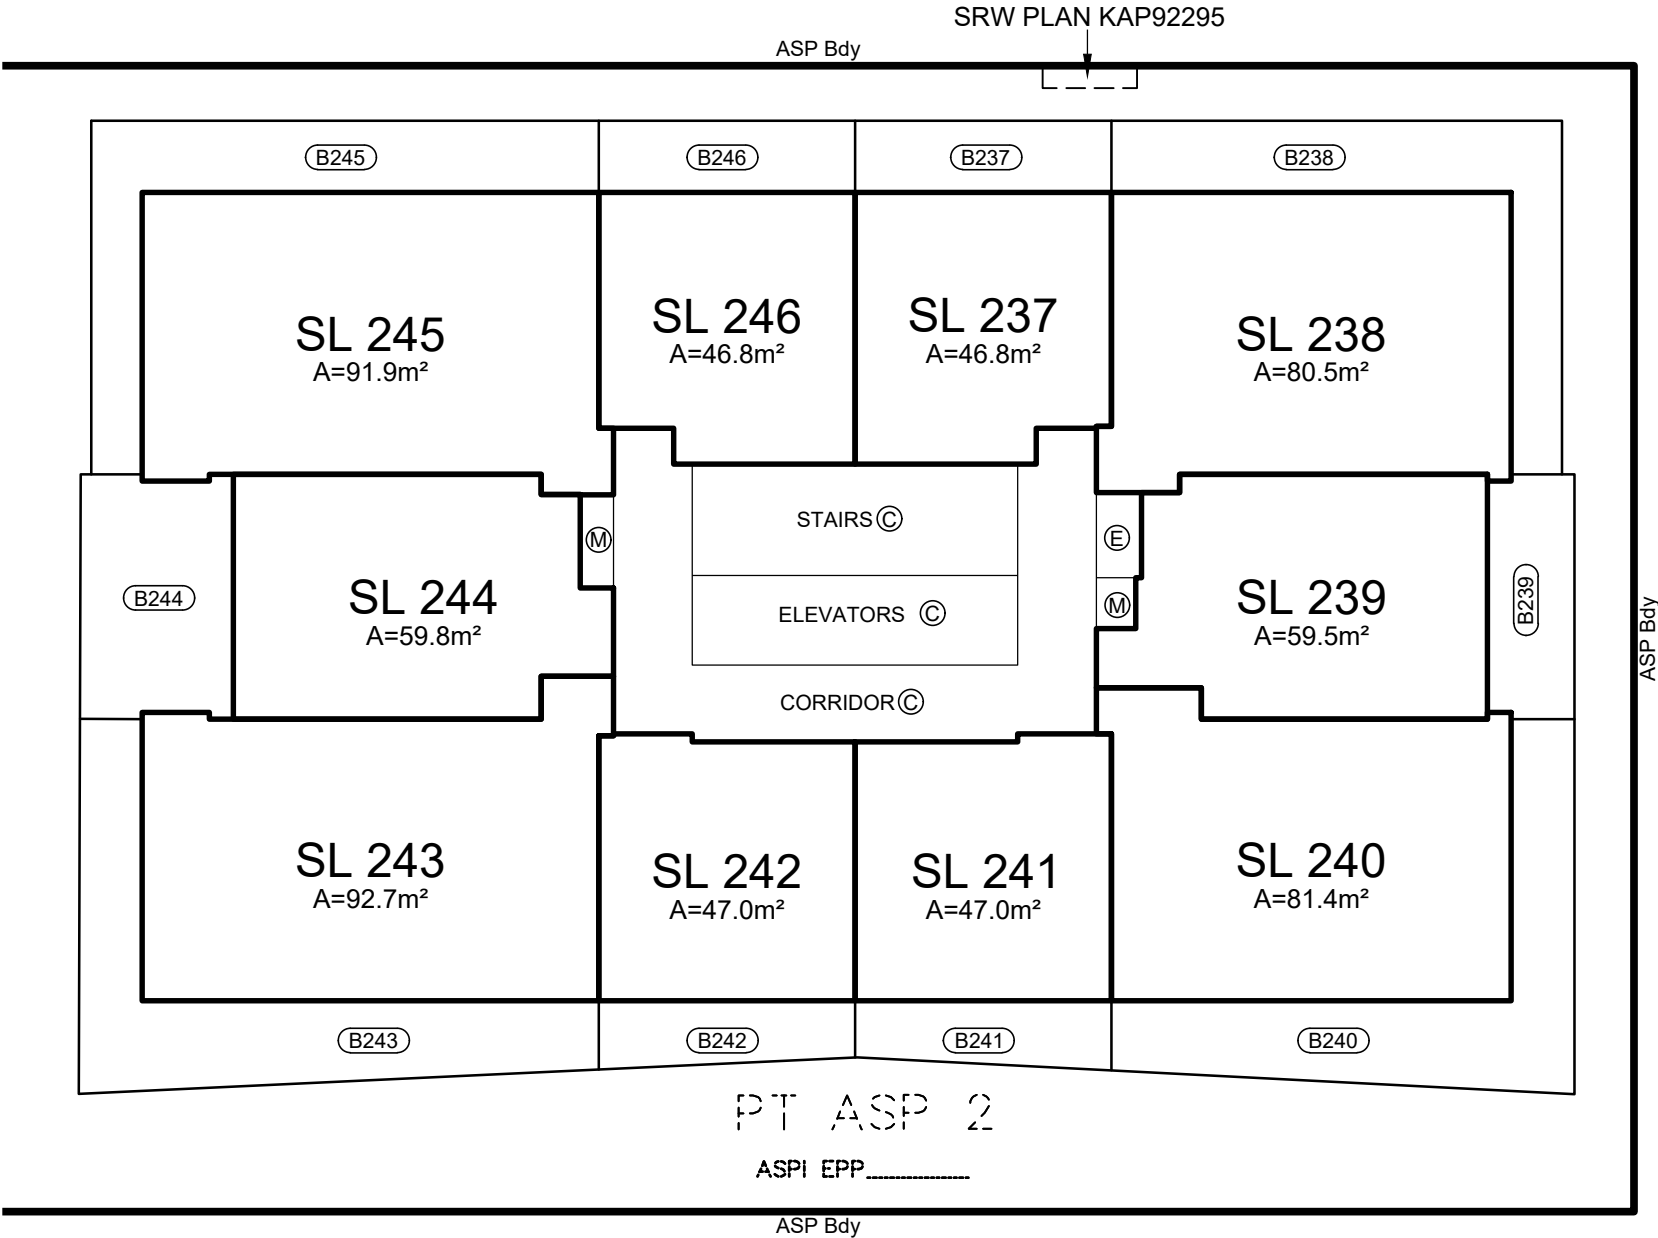

LEVEL 16 FLOOR PLAN
TOWER 'B'


PHASE 2

 

SEE SHEET 1
FOR STRATA LOT BOUNDARY
DEFINITIONS


REVISION:  2021-06-14

bennett
LAND SURVEYING LTD.
BC LAND SURVEYORS
1470 ST. PAUL STREET
KELOWNA, BC
V1Y 2E6
TEL 250-258-3492
www.bennettsurveys.com

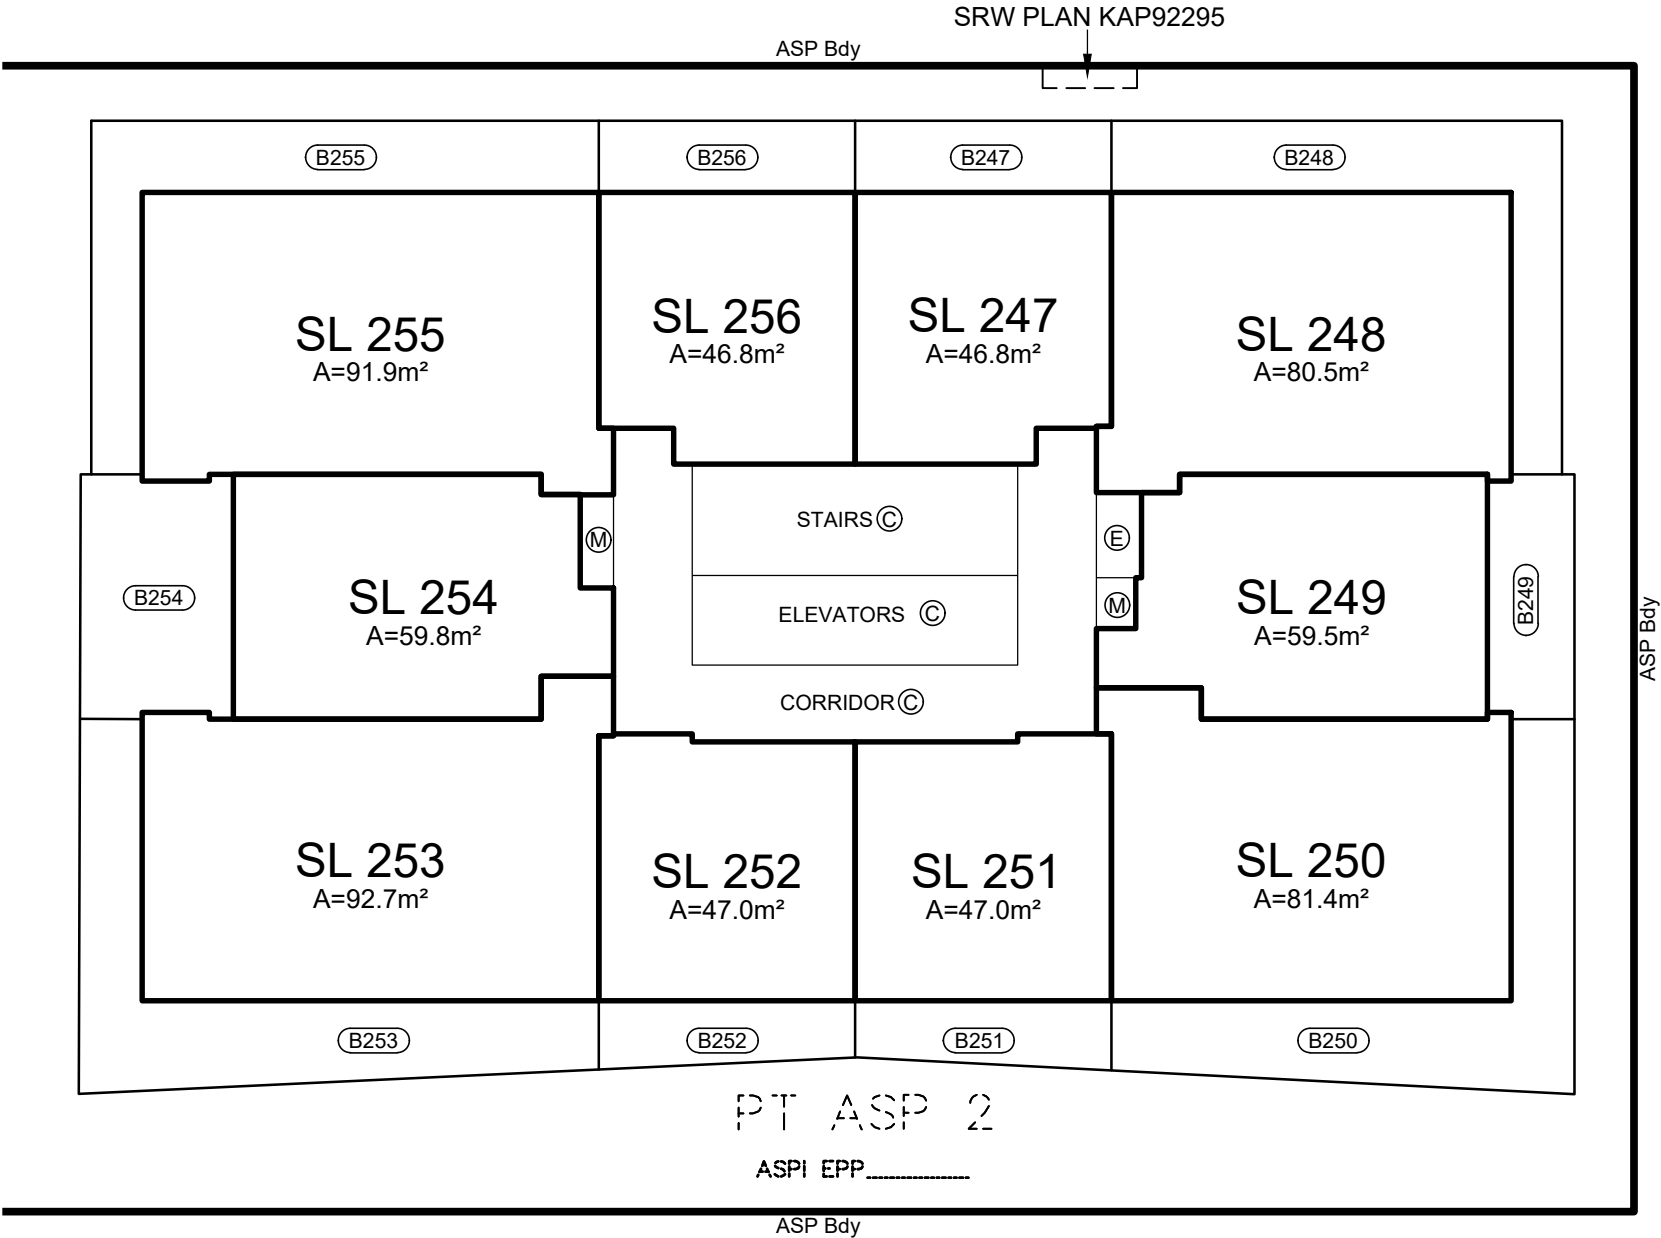

LEVEL 17 FLOOR PLAN
TOWER 'B'


PHASE 2

 

SEE SHEET 1
FOR STRATA LOT BOUNDARY
DEFINITIONS


REVISION:  2021-06-14

bennett
LAND SURVEYING LTD.
BC LAND SURVEYORS
1470 ST. PAUL STREET
KELOWNA, BC
V1Y 2E6
TEL 250-258-3492
www.bennettsurveys.com

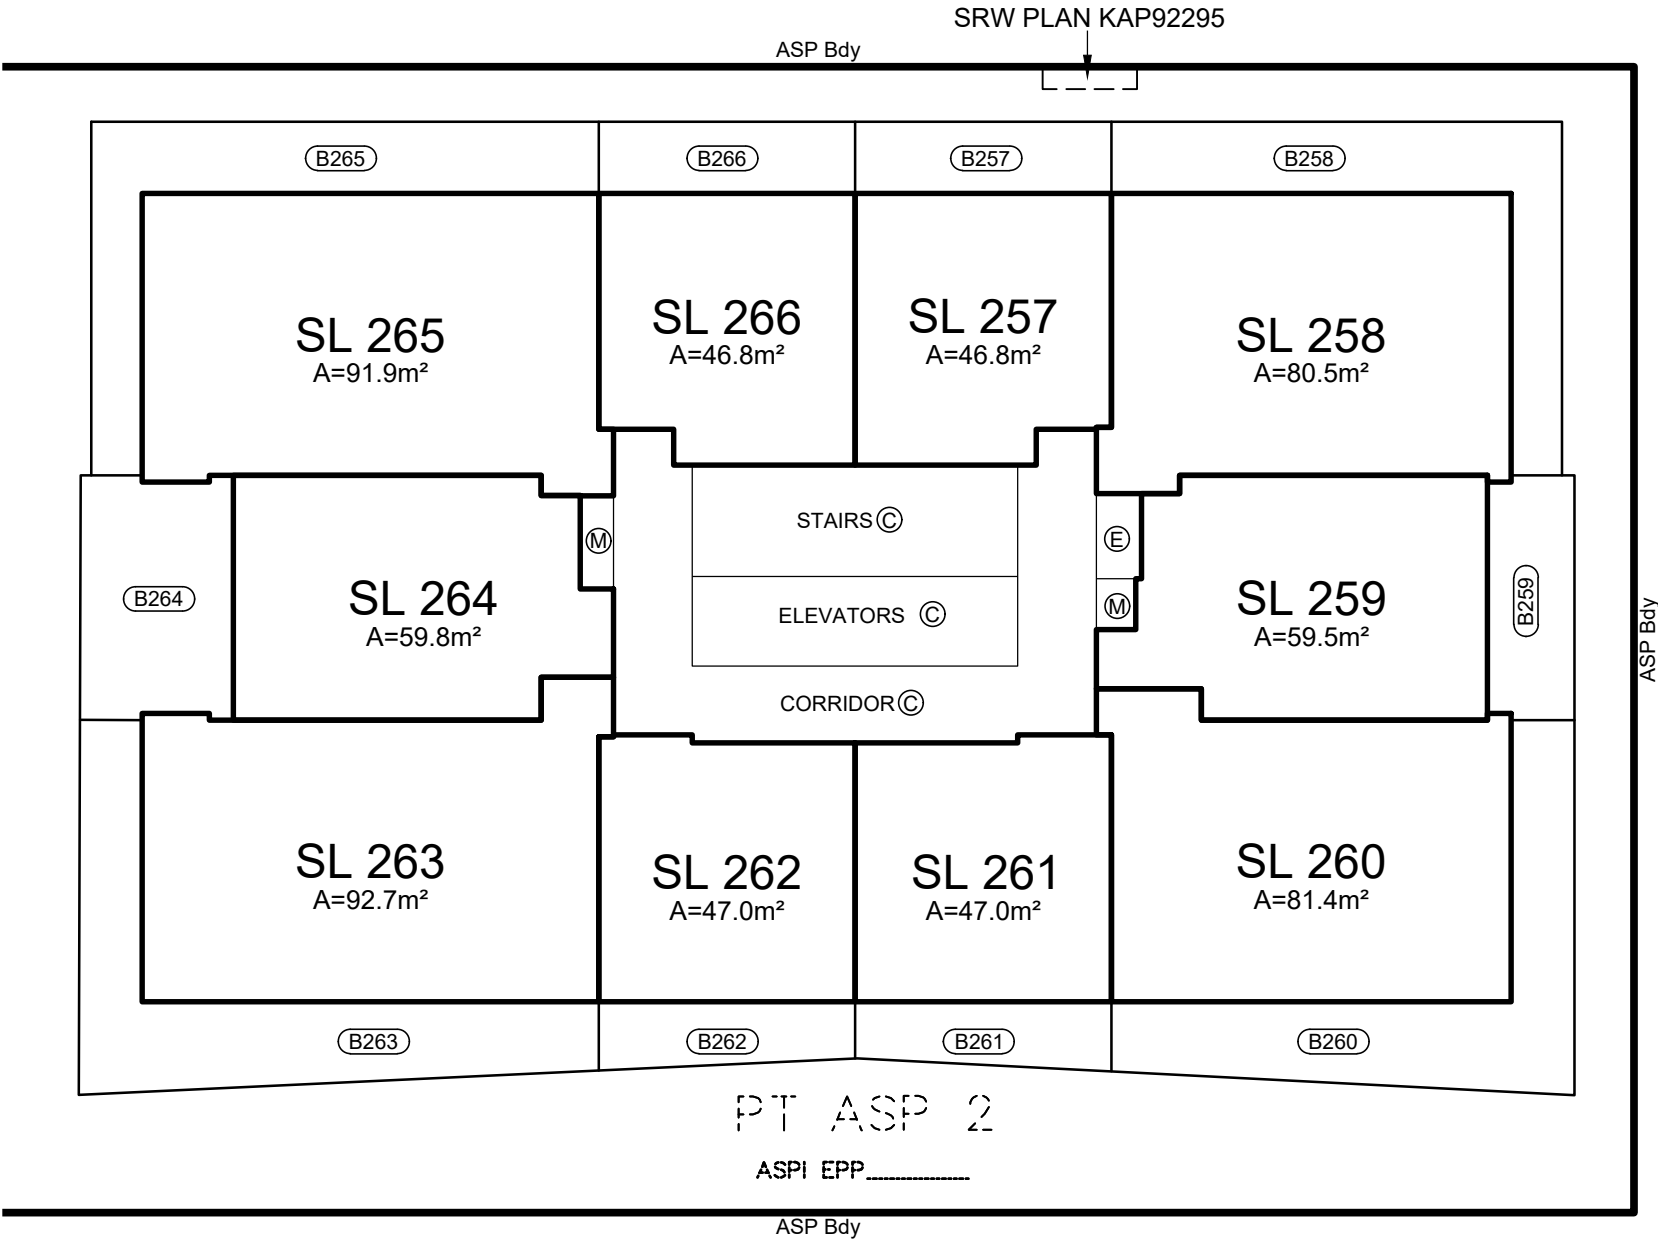

LEVEL 18 FLOOR PLAN
TOWER 'B'


PHASE 2

 

SEE SHEET 1
FOR STRATA LOT BOUNDARY
DEFINITIONS


REVISION:  2021-06-14

bennett
LAND SURVEYING LTD.
BC LAND SURVEYORS
1470 ST. PAUL STREET
KELOWNA, BC
V1Y 2E6
TEL 250-258-3492
www.bennettsurveys.com

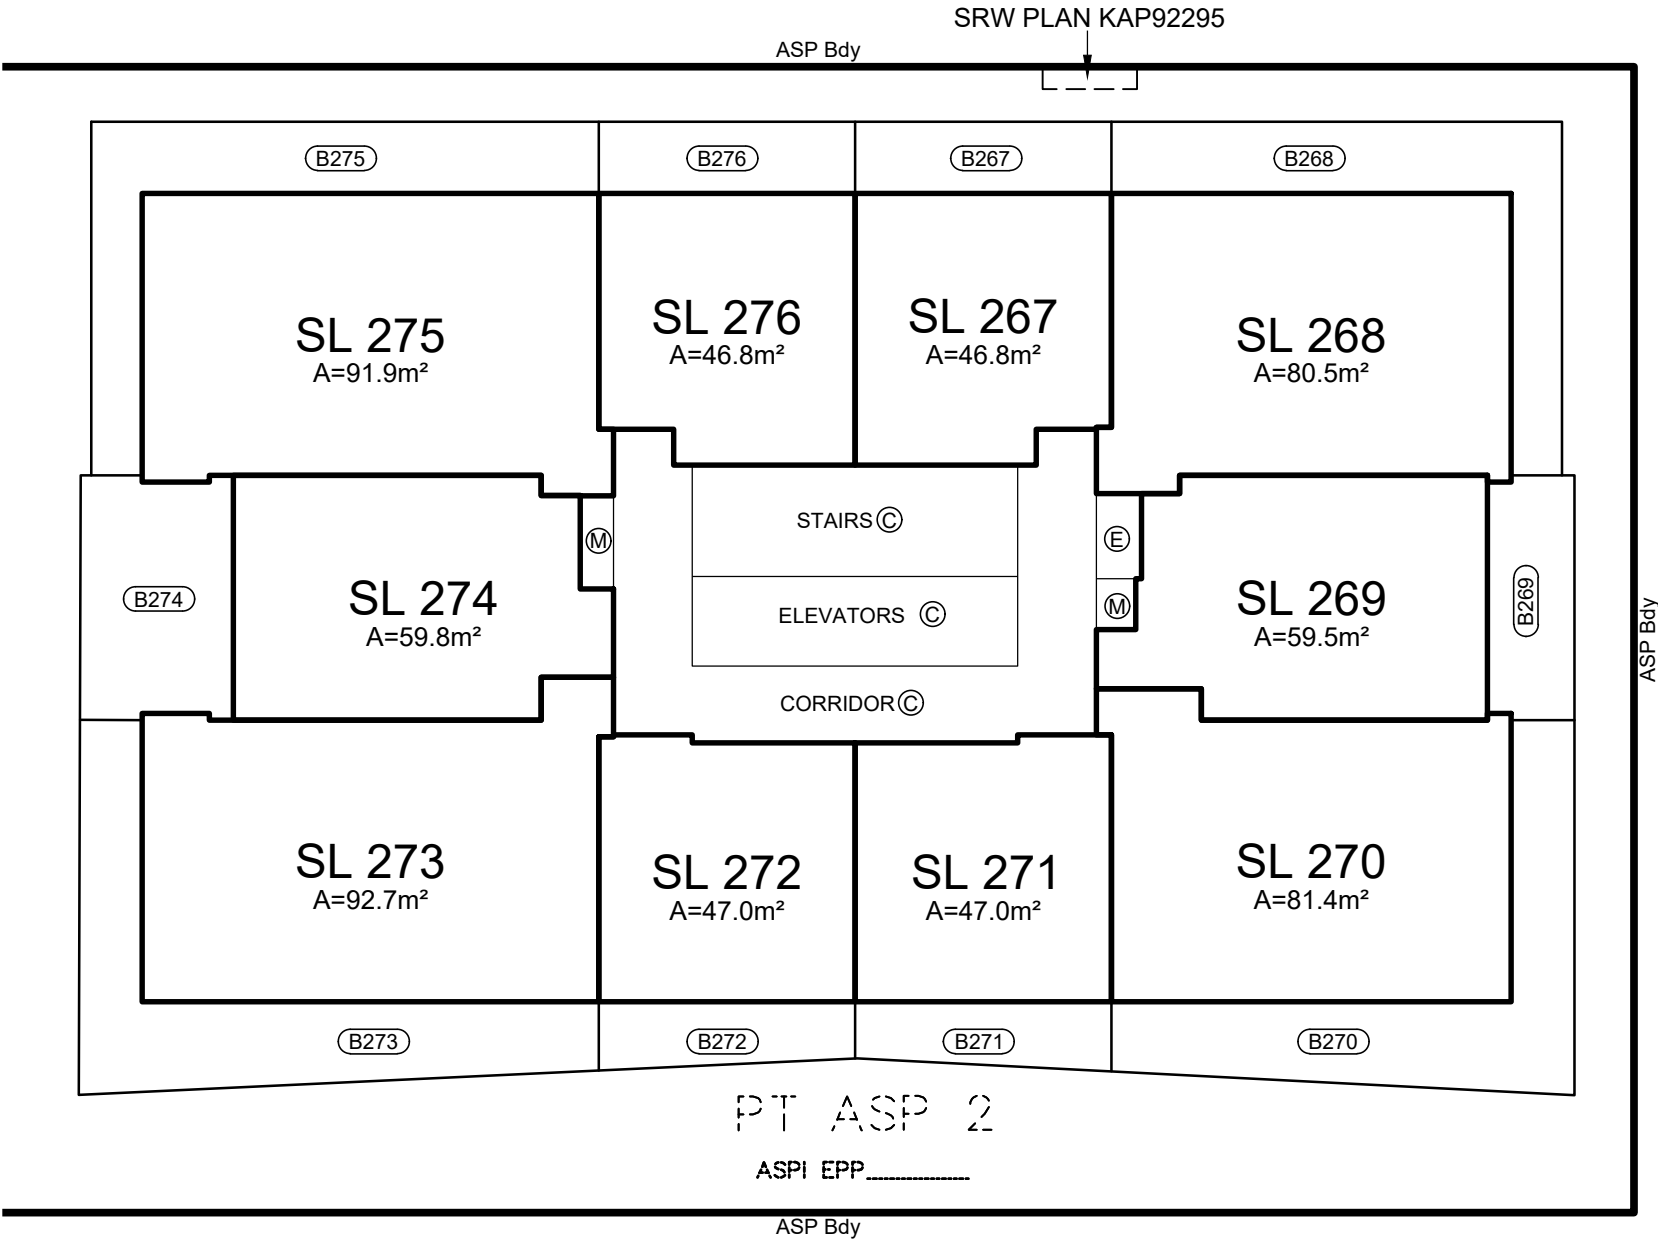

LEVEL 19 FLOOR PLAN
TOWER 'B'


PHASE 2

 

SEE SHEET 1
FOR STRATA LOT BOUNDARY
DEFINITIONS


REVISION:  2021-06-14

bennett
LAND SURVEYING LTD.
BC LAND SURVEYORS
1470 ST. PAUL STREET
KELOWNA, BC
V1Y 2E6
TEL 250-258-3492
www.bennettsurveys.com

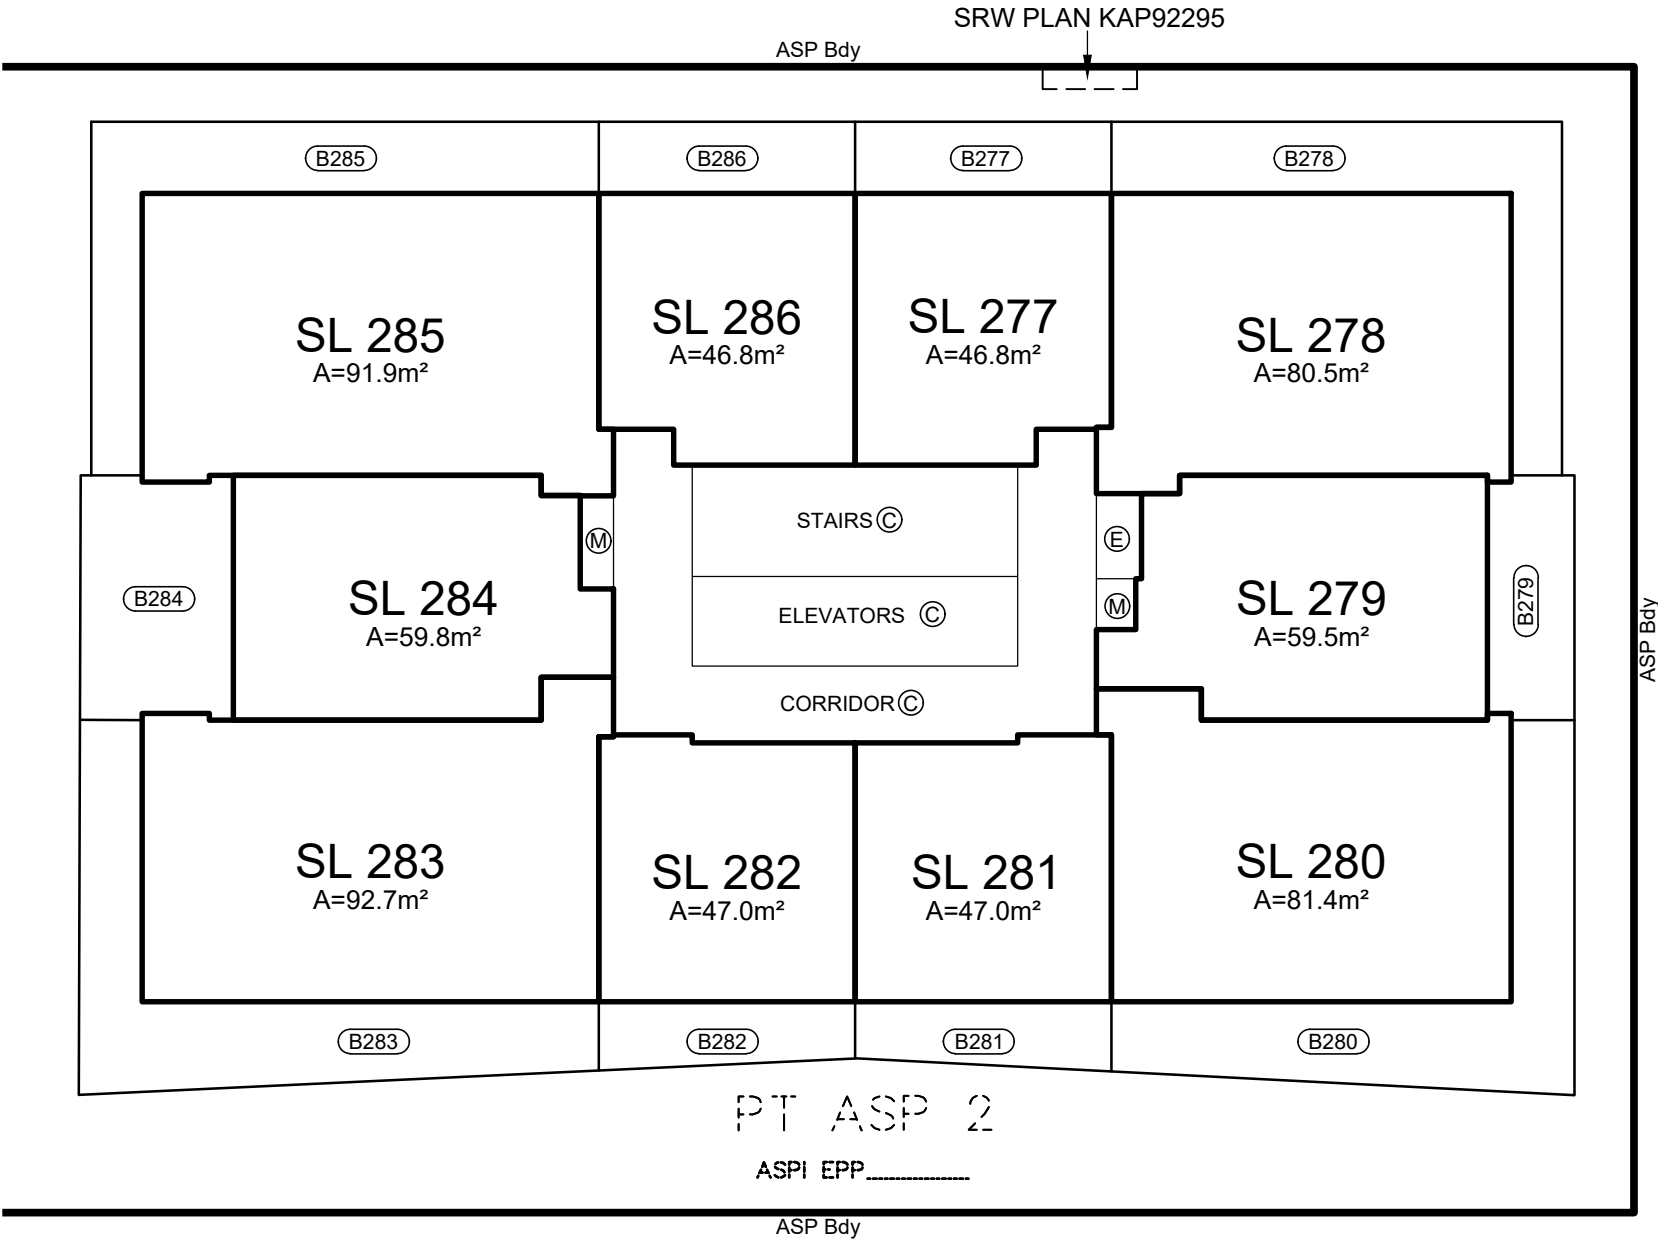

LEVEL 20 FLOOR PLAN
TOWER 'B'


PHASE 2

 

SEE SHEET 1
FOR STRATA LOT BOUNDARY
DEFINITIONS


REVISION:  2021-06-14

bennett
LAND SURVEYING LTD.
BC LAND SURVEYORS
1470 ST. PAUL STREET
KELOWNA, BC
V1Y 2E6
TEL 250-258-3492
www.bennettsurveys.com

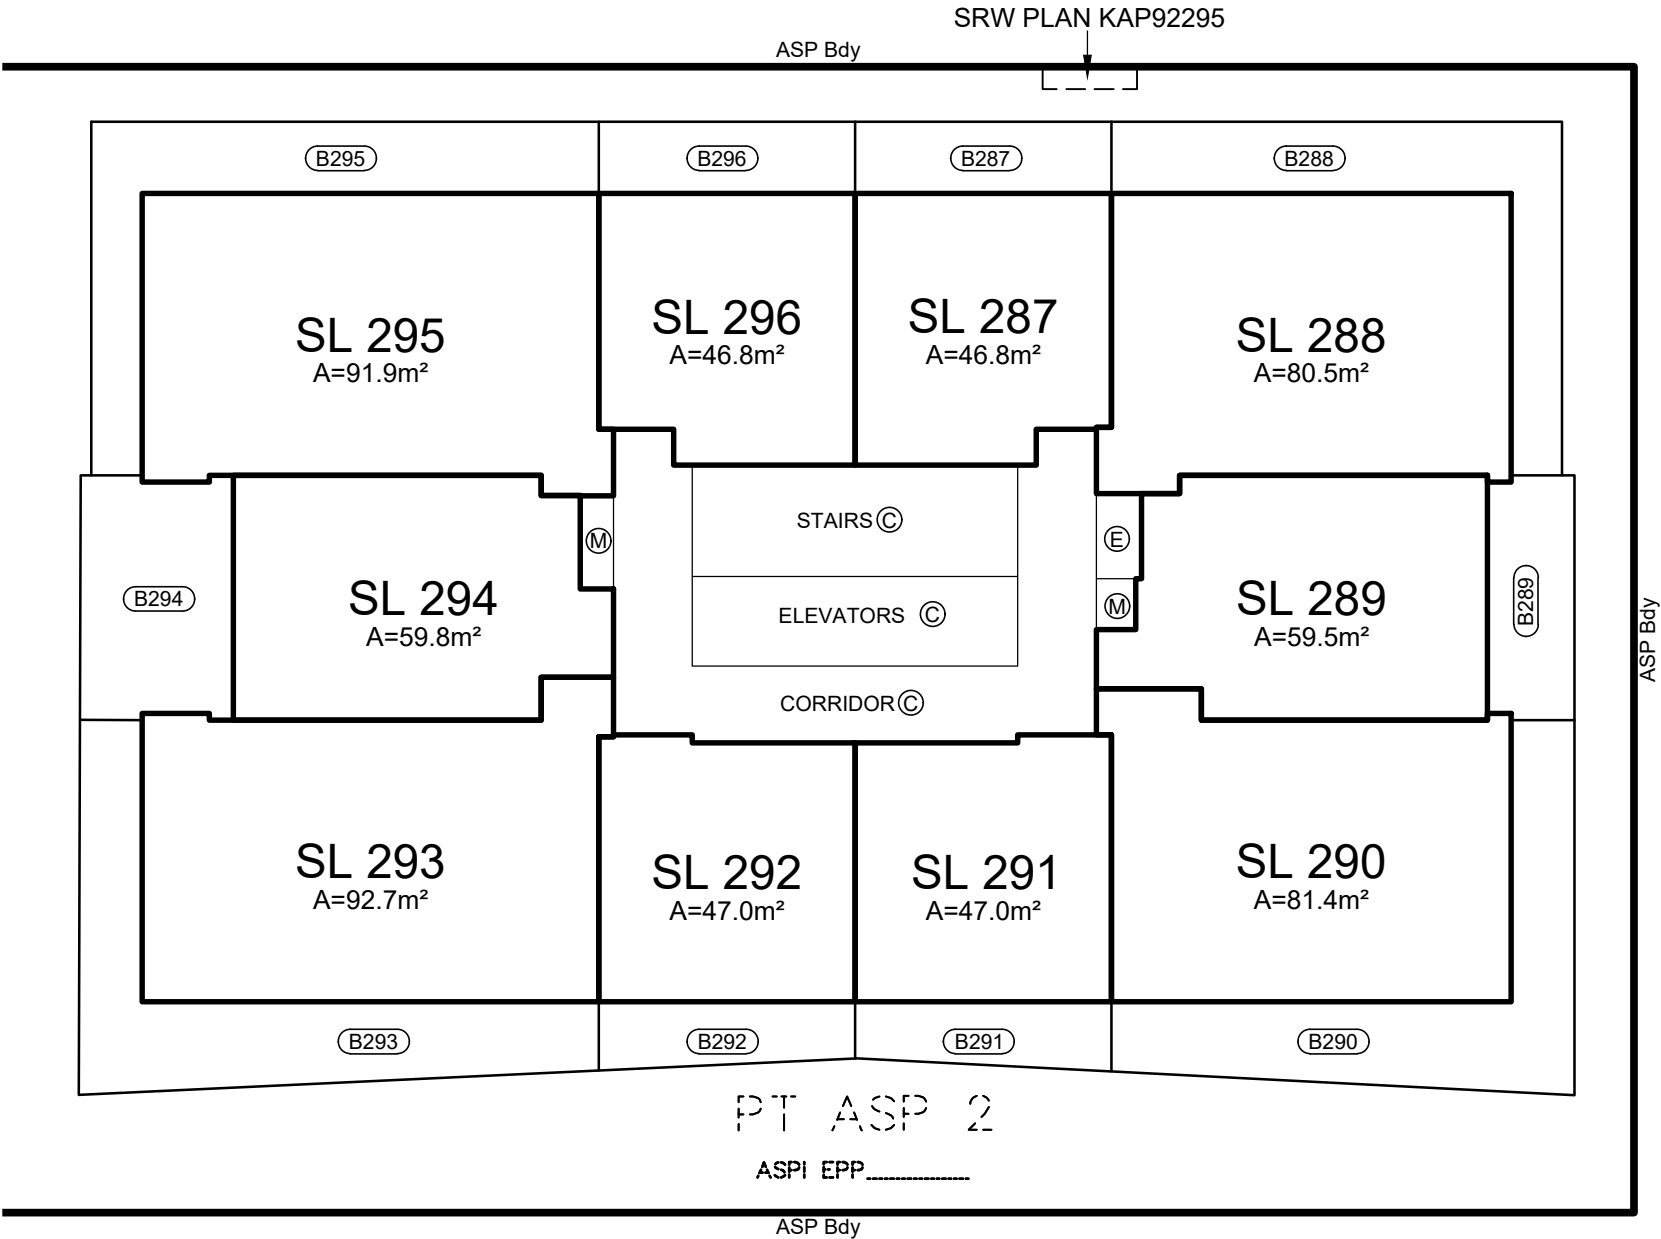

LEVEL 21 FLOOR PLAN
TOWER 'B'


PHASE 2

 

SEE SHEET 1
FOR STRATA LOT BOUNDARY
DEFINITIONS


REVISION:  2021-06-14

bennett
LAND SURVEYING LTD.
BC LAND SURVEYORS
1470 ST. PAUL STREET
KELOWNA, BC
V1Y 2E6
TEL 250-258-3492
www.bennettsurveys.com

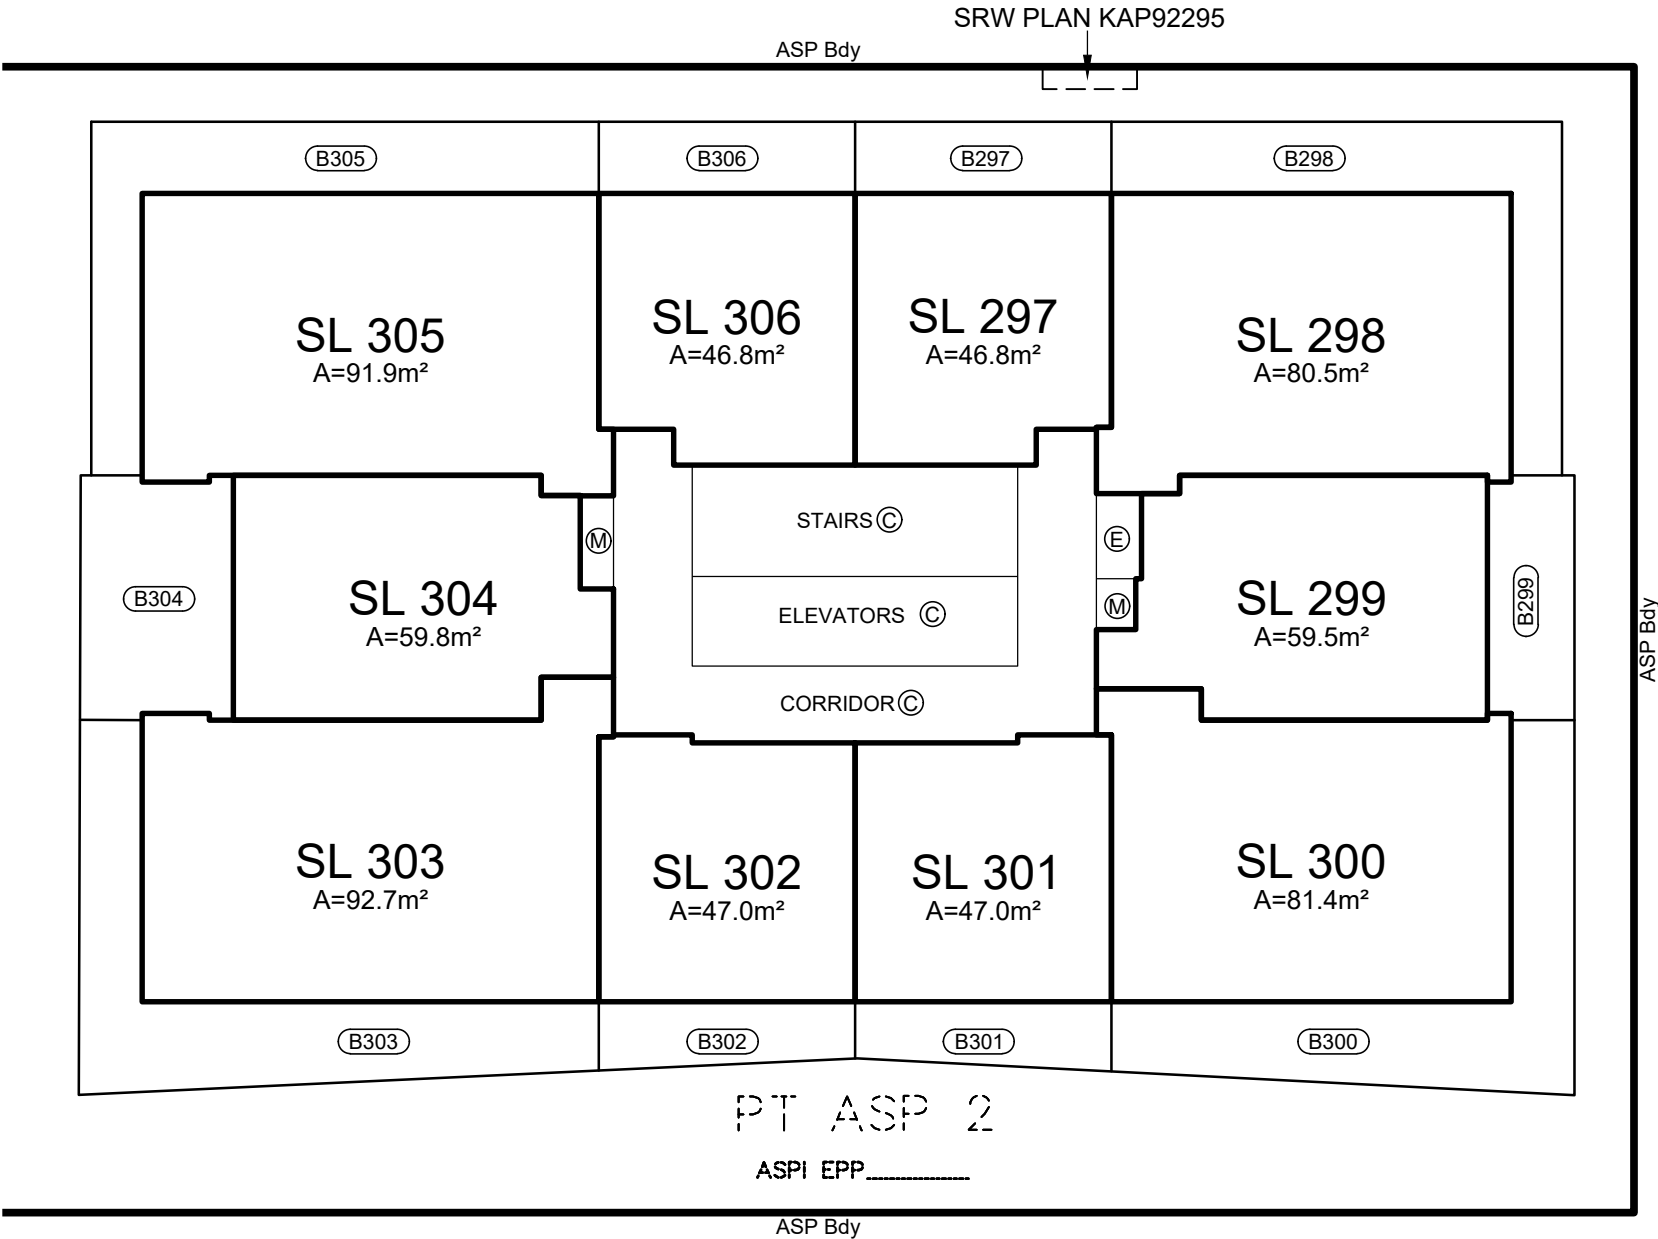

LEVEL 22 FLOOR PLAN
TOWER 'B'


PHASE 2

 

SEE SHEET 1
FOR STRATA LOT BOUNDARY
DEFINITIONS


REVISION: 0 2021-06-14

bennett
LAND SURVEYING LTD.
BC LAND SURVEYORS
1470 ST. PAUL STREET
KELOWNA, BC
V1Y 2E6
TEL 250-258-3492
www.bennettsurveys.com

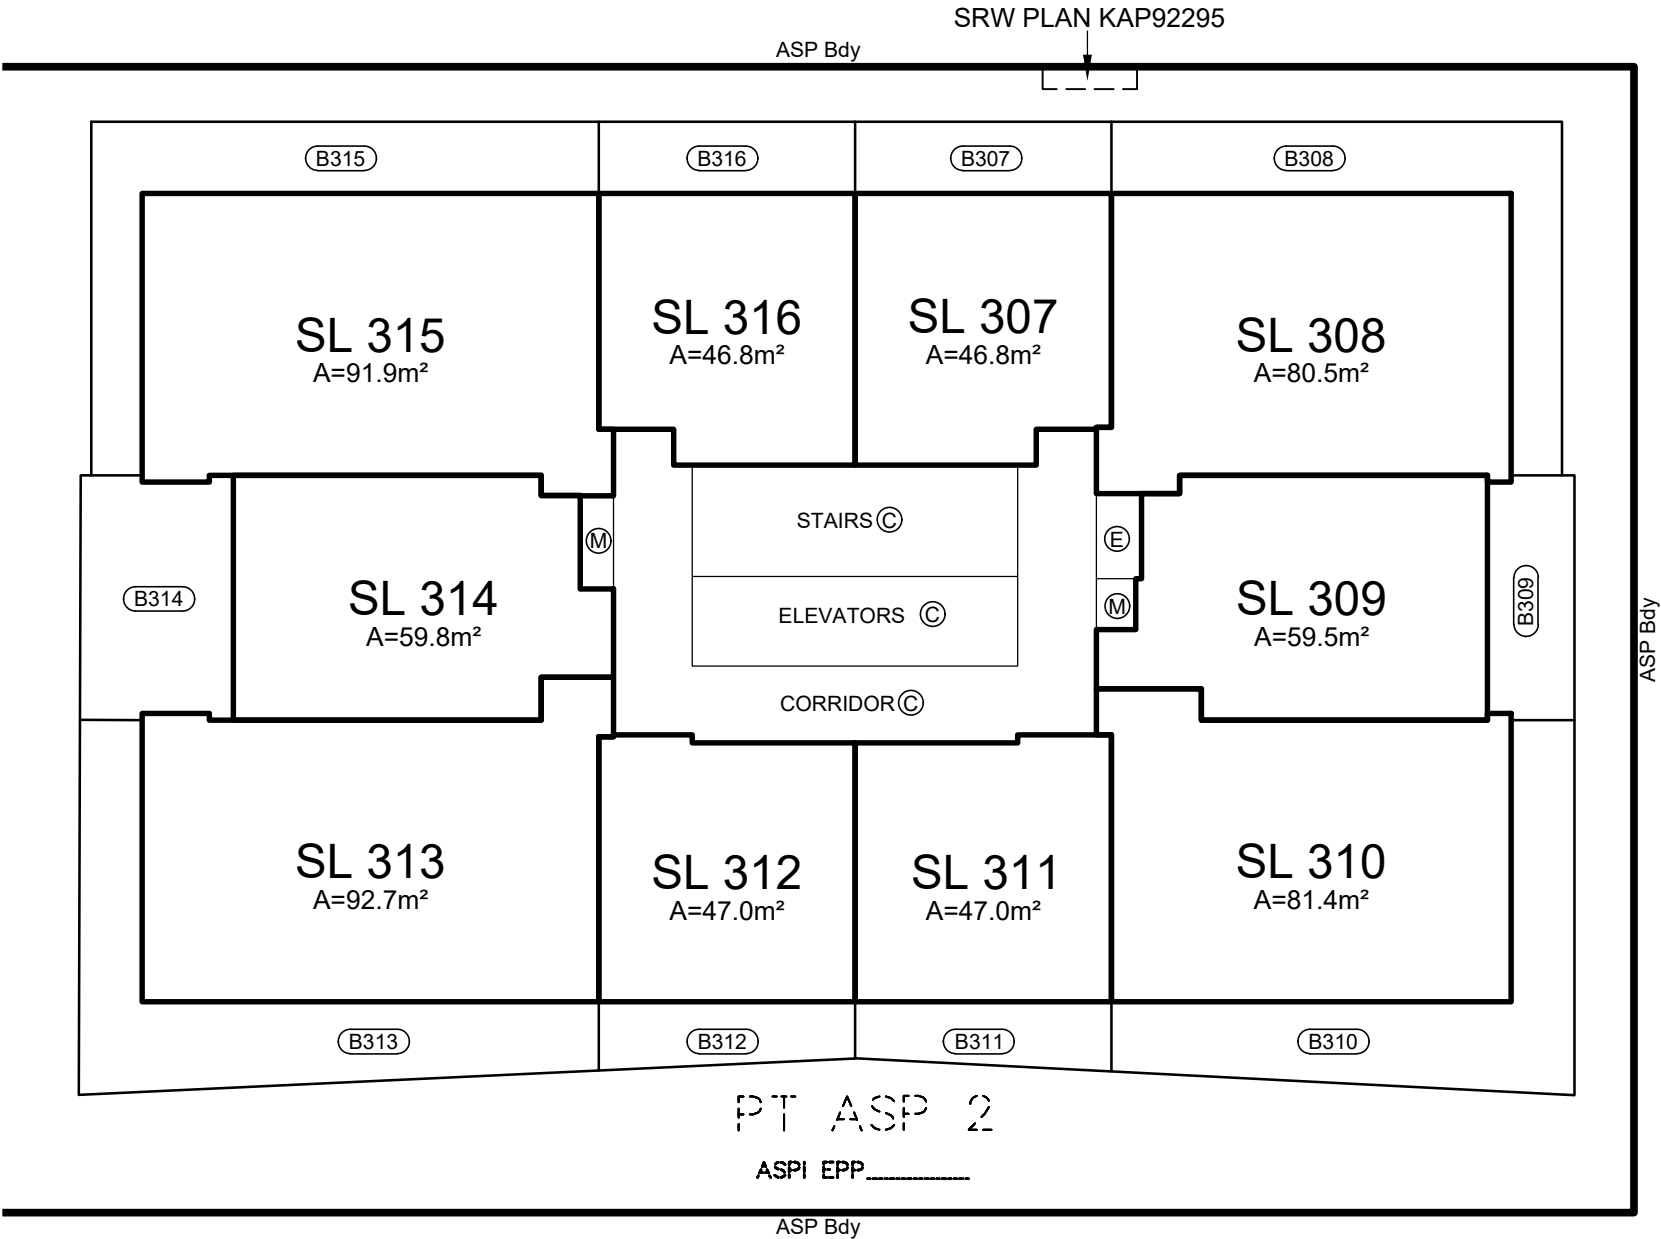

LEVEL 23 FLOOR PLAN
TOWER 'B'


PHASE 2

 

SEE SHEET 1
FOR STRATA LOT BOUNDARY
DEFINITIONS


REVISION: 0 2021-06-14

bennett
LAND SURVEYING LTD.
BC LAND SURVEYORS
1470 ST. PAUL STREET
KELOWNA, BC
V1Y 2E6
TEL 250-258-3492
www.bennettsurveys.com

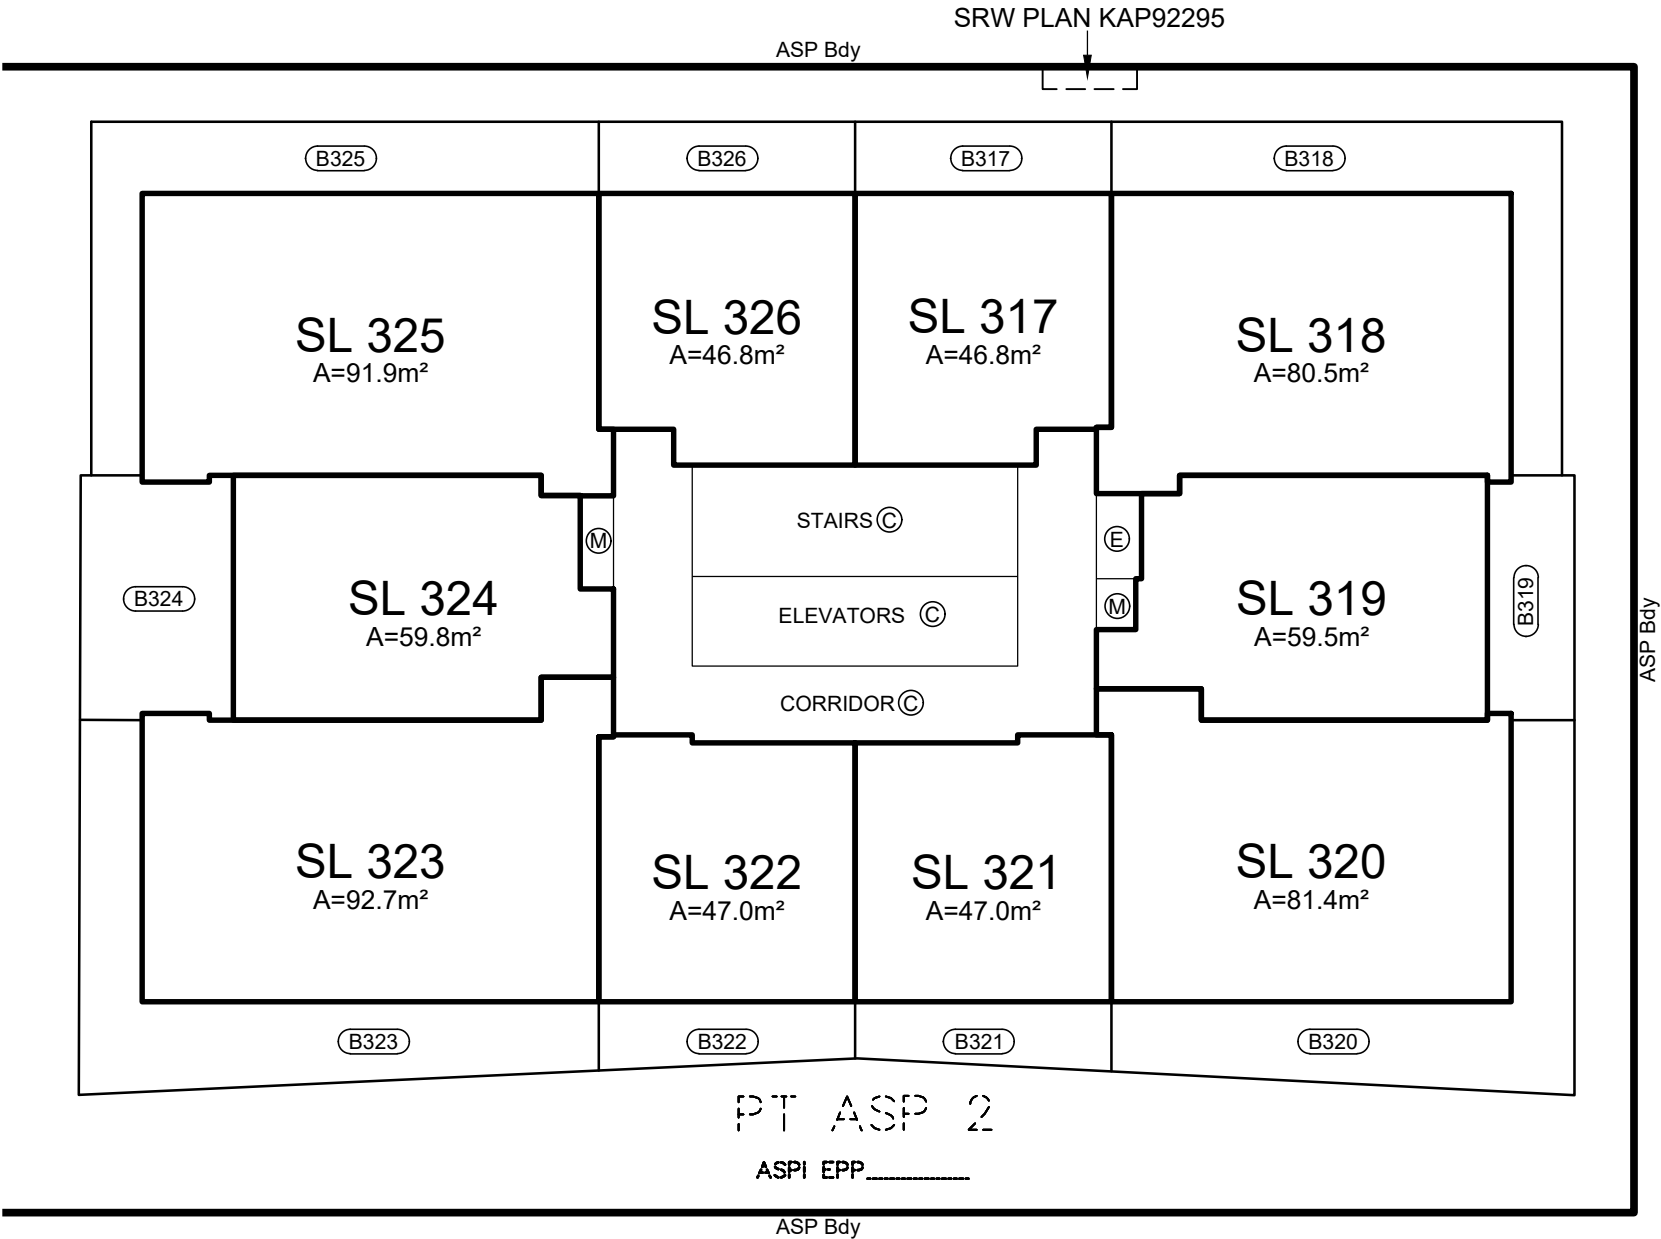

LEVEL 24 FLOOR PLAN
TOWER 'B'


PHASE 2

 

SEE SHEET 1
FOR STRATA LOT BOUNDARY
DEFINITIONS

REVISION:  2021-06-14

bennett
LAND SURVEYING LTD.
BC LAND SURVEYORS
1470 ST. PAUL STREET
KELOWNA, BC
V1Y 2E6
TEL 250-258-3492
www.bennettsurveys.com

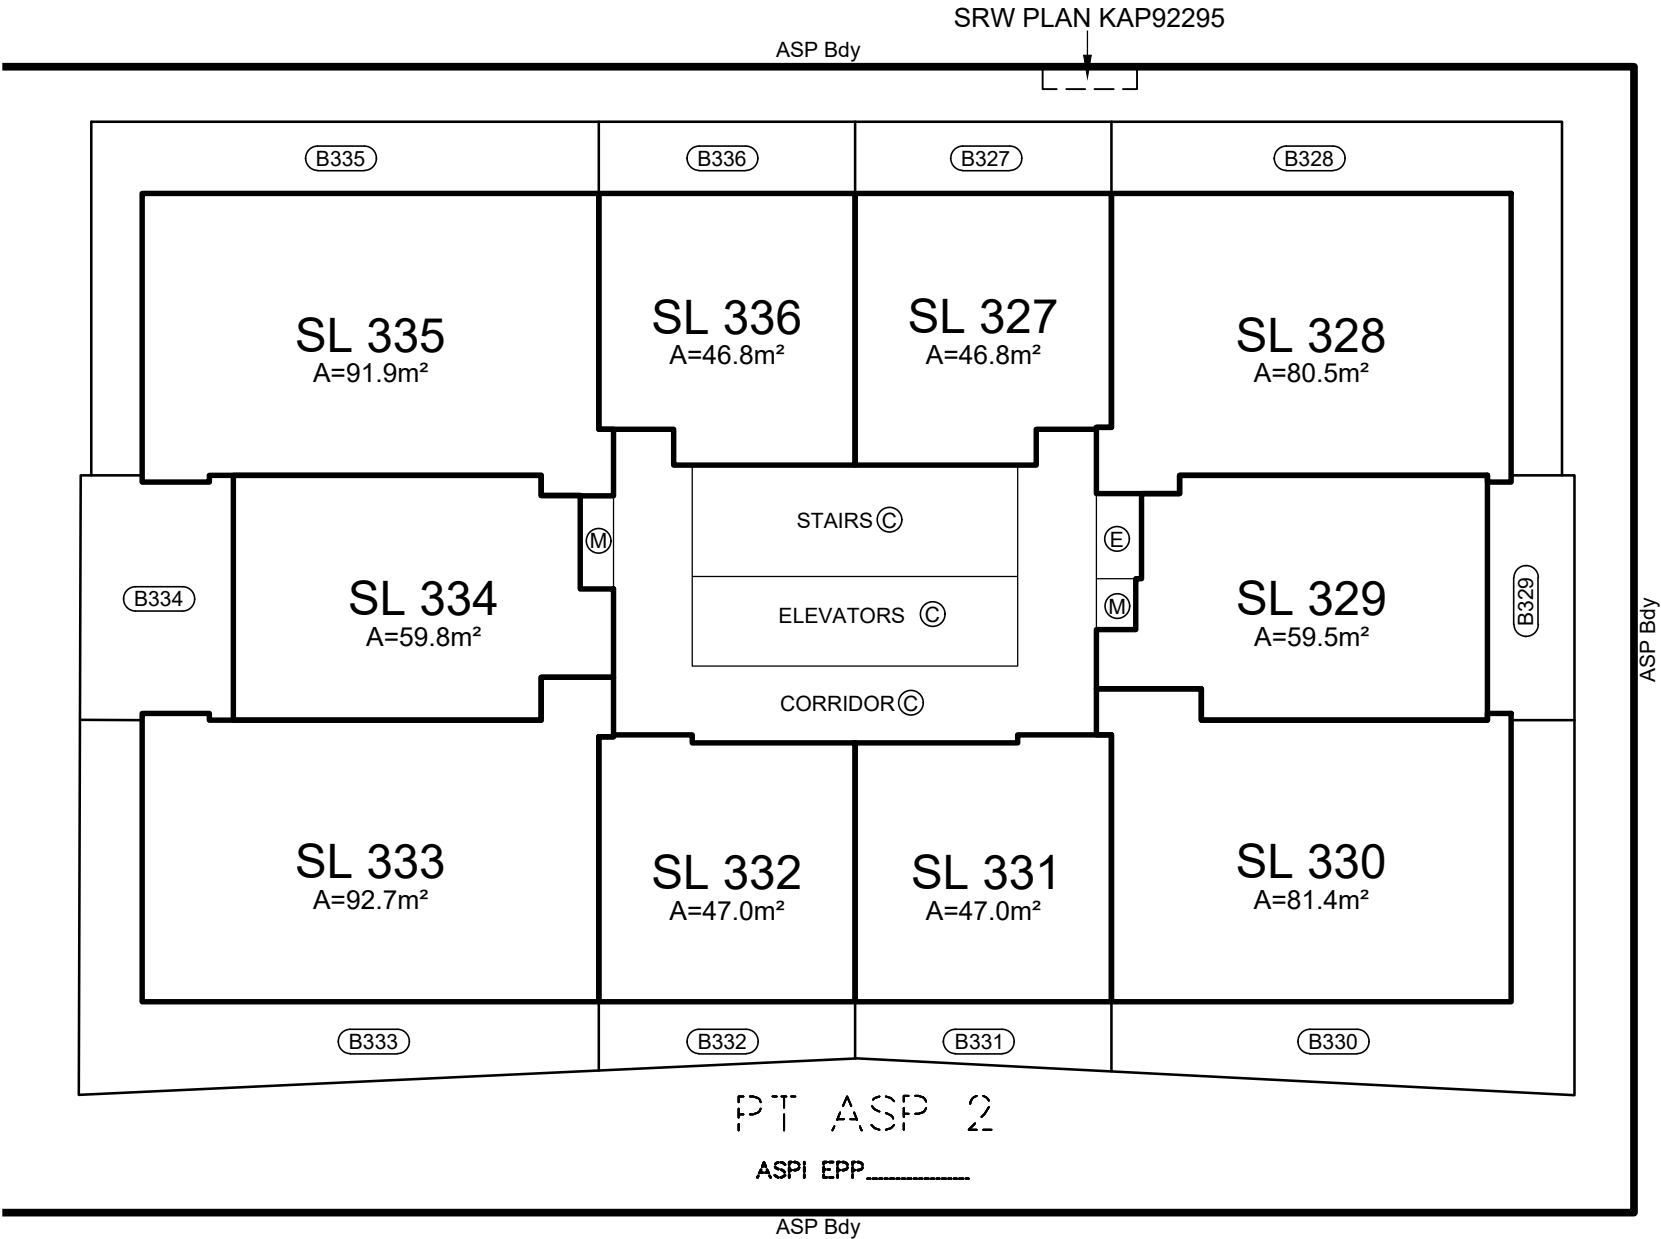


PT ASP 2

ASPI EPP.....

LEVEL 25 FLOOR PLAN
TOWER 'B'


PHASE 2

 

SEE SHEET 1
FOR STRATA LOT BOUNDARY
DEFINITIONS


REVISION:  2021-06-14

bennett
LAND SURVEYING LTD.
BC LAND SURVEYORS
1470 ST. PAUL STREET
KELOWNA, BC
V1Y 2E6
TEL 250-258-3492
www.bennettsurveys.com

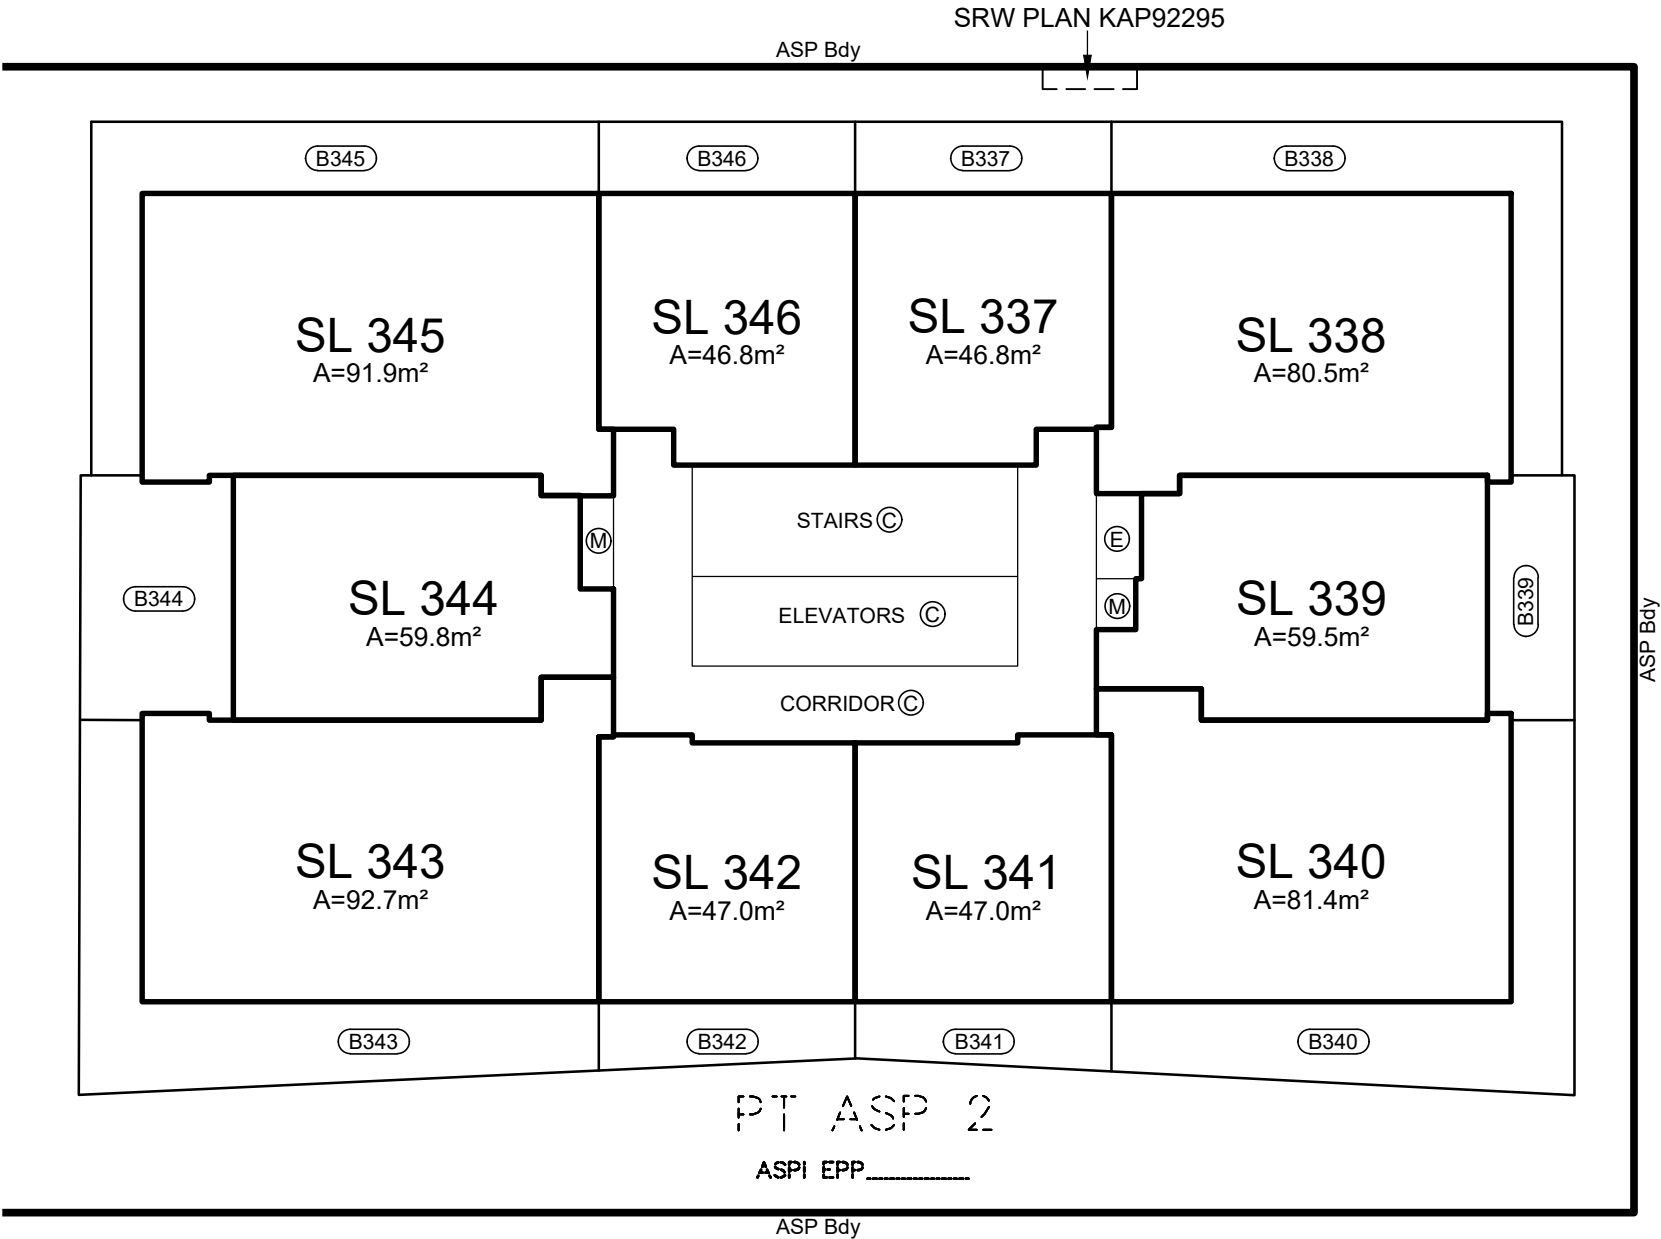

LEVEL 26 FLOOR PLAN
TOWER 'B'


PHASE 2

 

SEE SHEET 1
FOR STRATA LOT BOUNDARY
DEFINITIONS


REVISION:  2021-06-14

bennett
LAND SURVEYING LTD.
BC LAND SURVEYORS
1470 ST. PAUL STREET
KELOWNA, BC
V1Y 2E6
TEL 250-258-3492
www.bennettsurveys.com

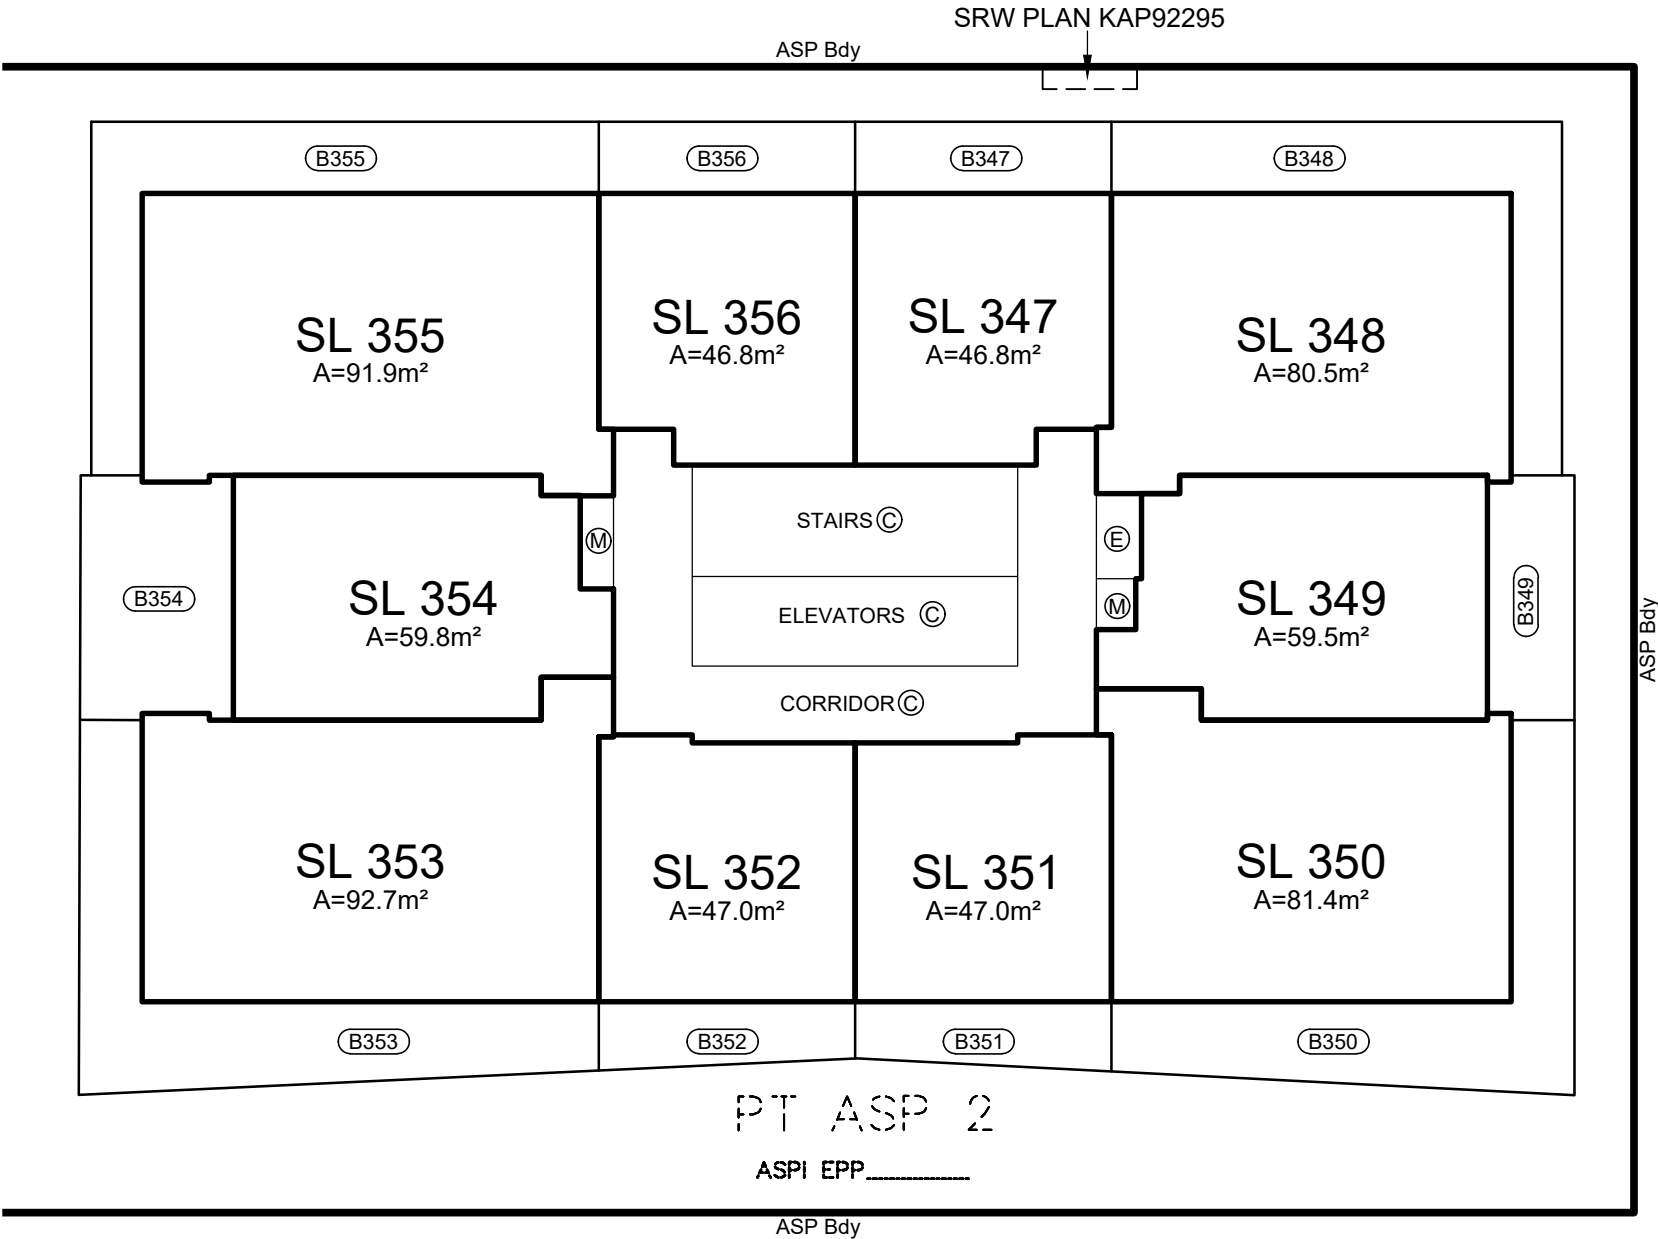

LEVEL 27 FLOOR PLAN
TOWER 'B'


PHASE 2

 

SEE SHEET 1
FOR STRATA LOT BOUNDARY
DEFINITIONS

REVISION:  2021-06-14

bennett
LAND SURVEYING LTD.
BC LAND SURVEYORS
1470 ST. PAUL STREET
KELOWNA, BC
V1Y 2E6
TEL 250-258-3492
www.bennettsurveys.com

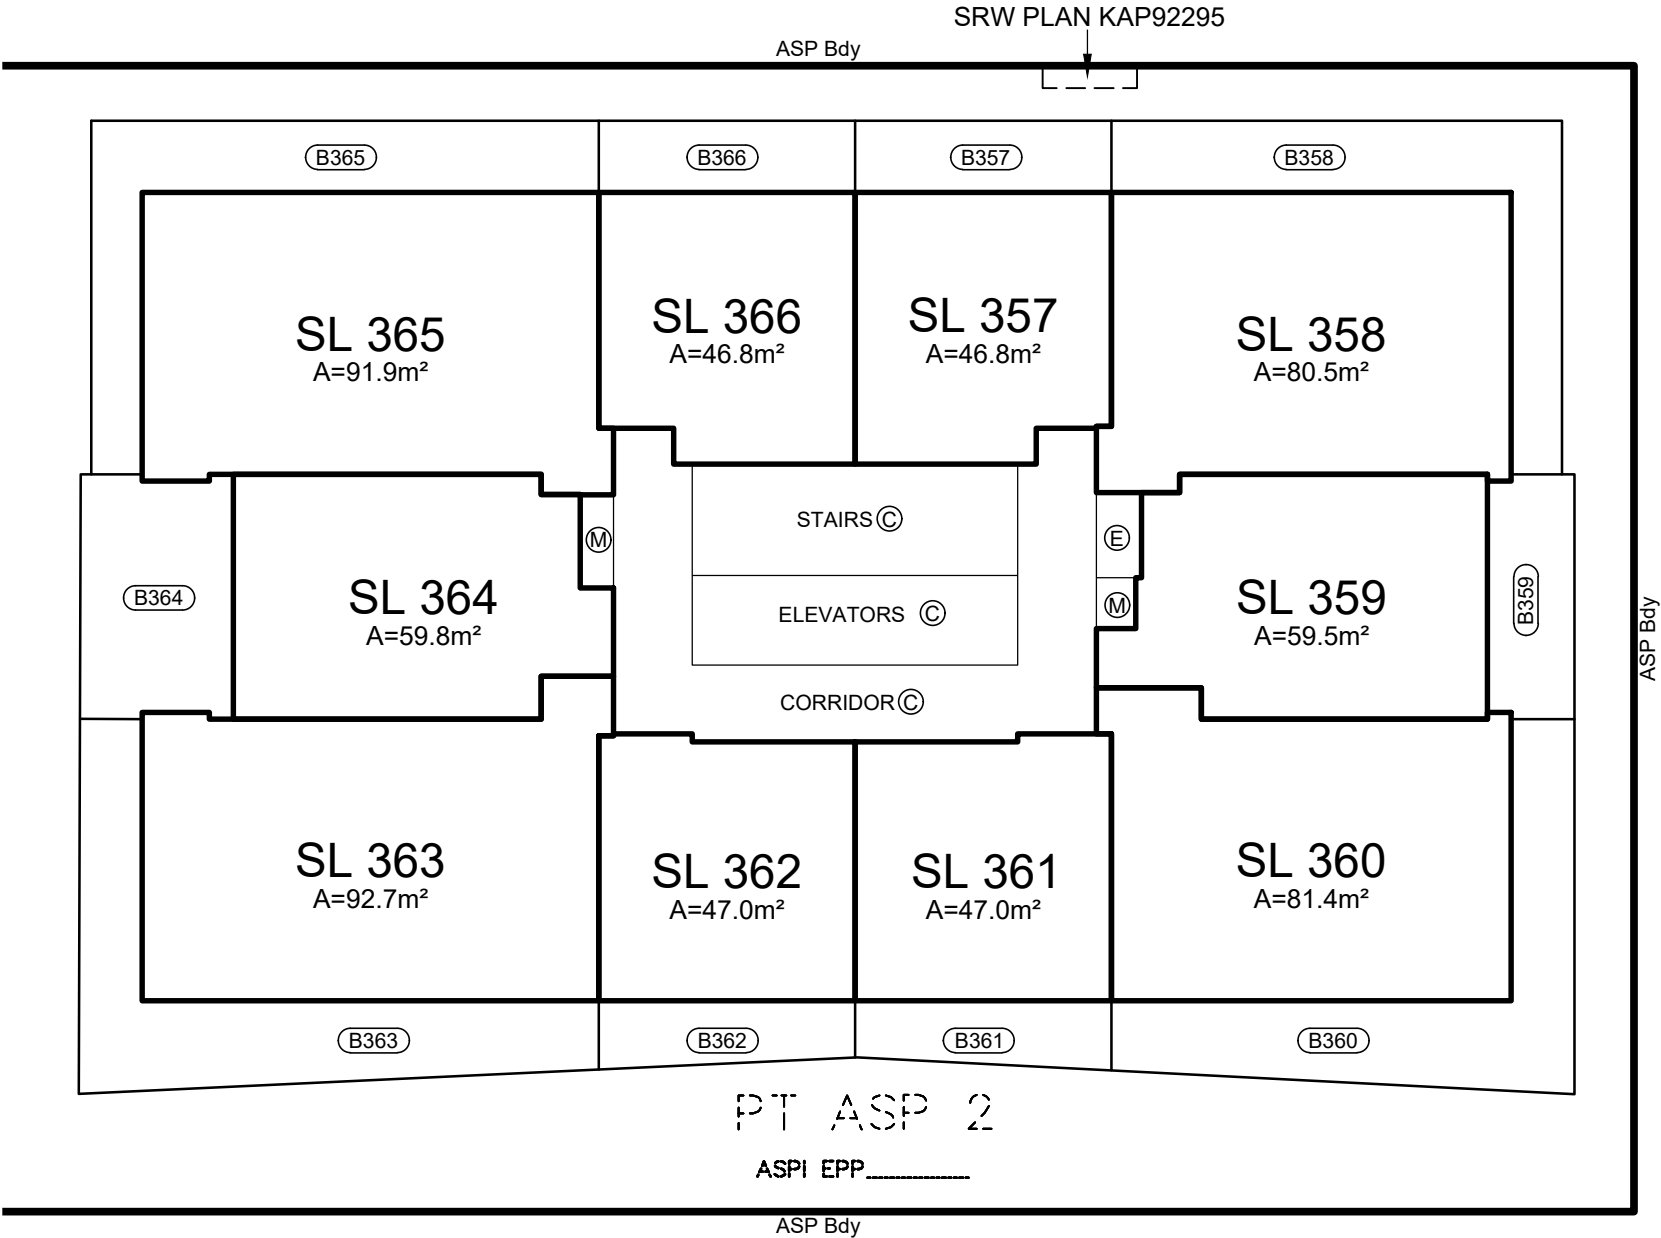


PT ASP 2

ASPI EPP.....

LEVEL 28 FLOOR PLAN
TOWER 'B'


PHASE 2

 

SEE SHEET 1
FOR STRATA LOT BOUNDARY
DEFINITIONS


REVISION: 0 2021-06-14

bennett
LAND SURVEYING LTD.
BC LAND SURVEYORS
1470 ST. PAUL STREET
KELOWNA, BC
V1Y 2E6
TEL 250-258-3492
www.bennettsurveys.com

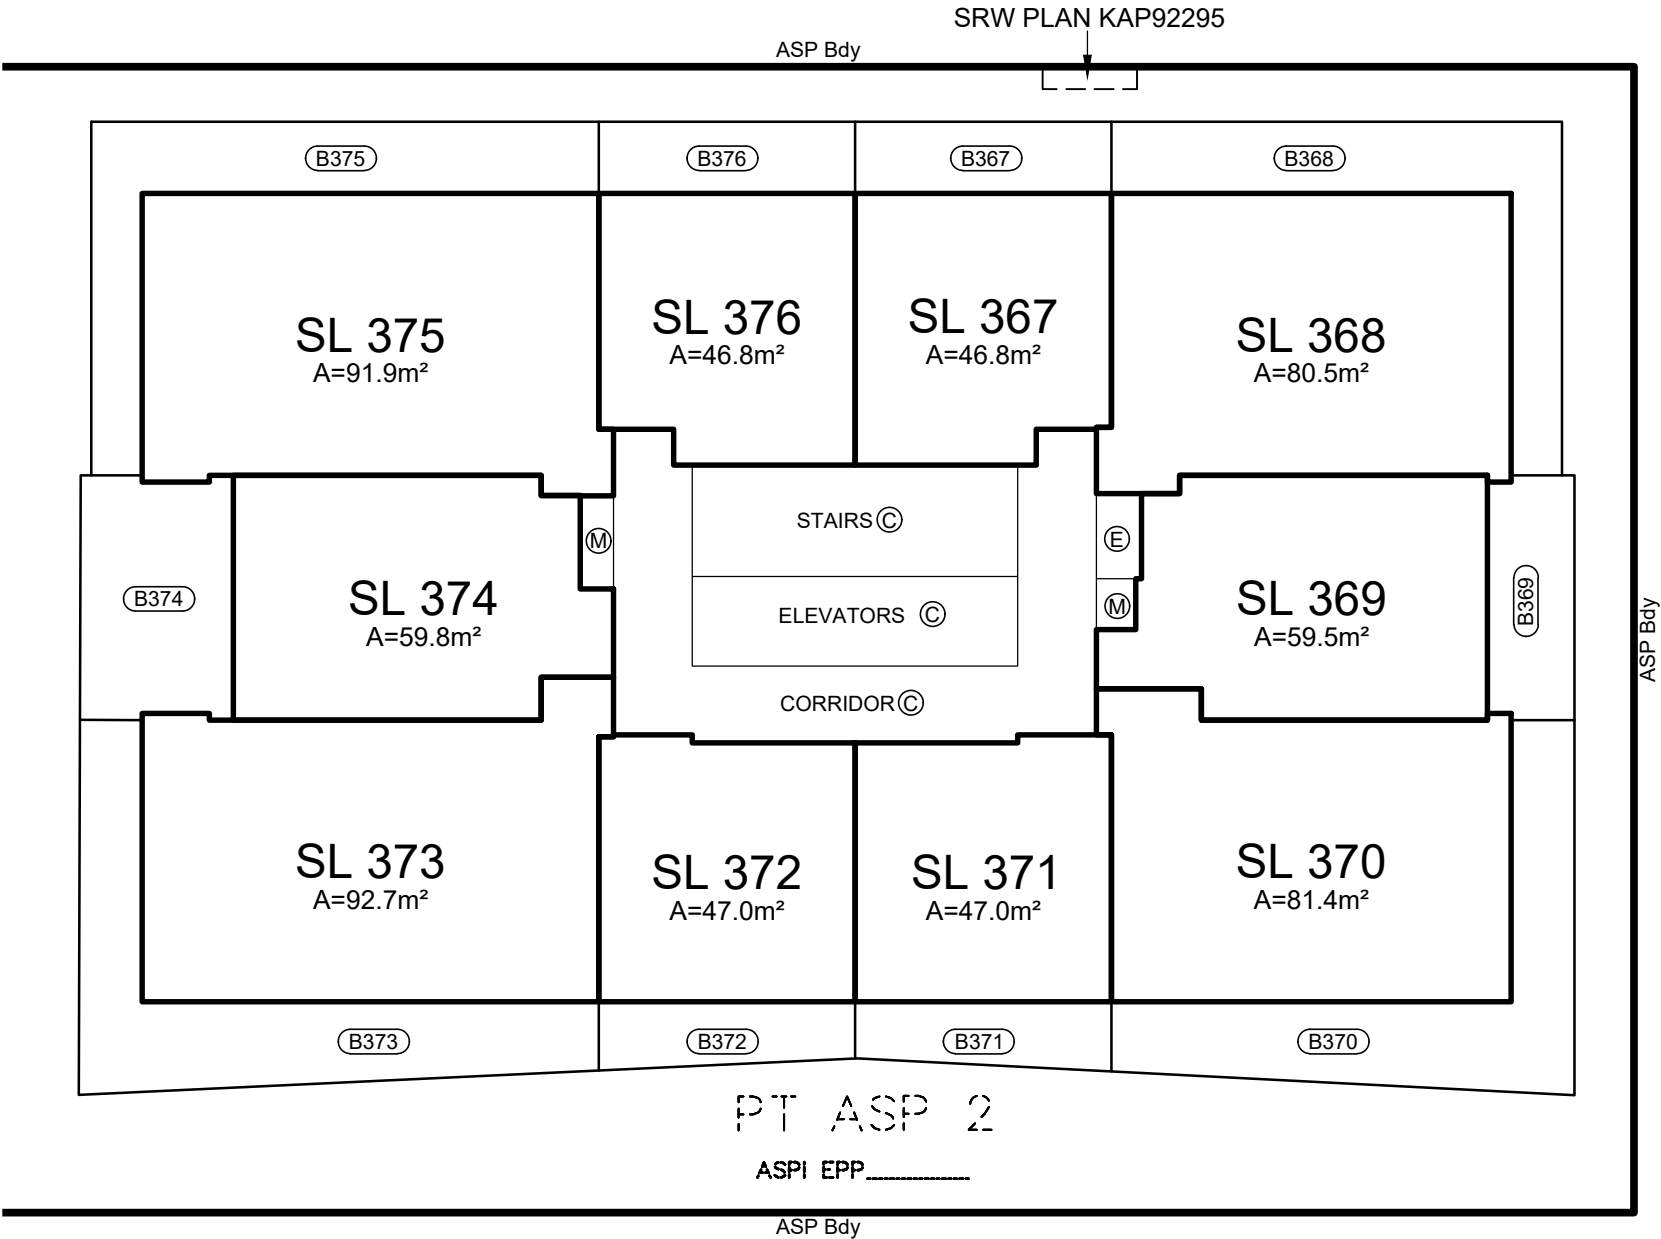

LEVEL 29 FLOOR PLAN
TOWER 'B'


PHASE 2

 

SEE SHEET 1
FOR STRATA LOT BOUNDARY
DEFINITIONS


REVISION: 0 2021-06-14

bennett
LAND SURVEYING LTD.
BC LAND SURVEYORS
1470 ST. PAUL STREET
KELOWNA, BC
V1Y 2E6
TEL 250-258-3492
www.bennettsurveys.com

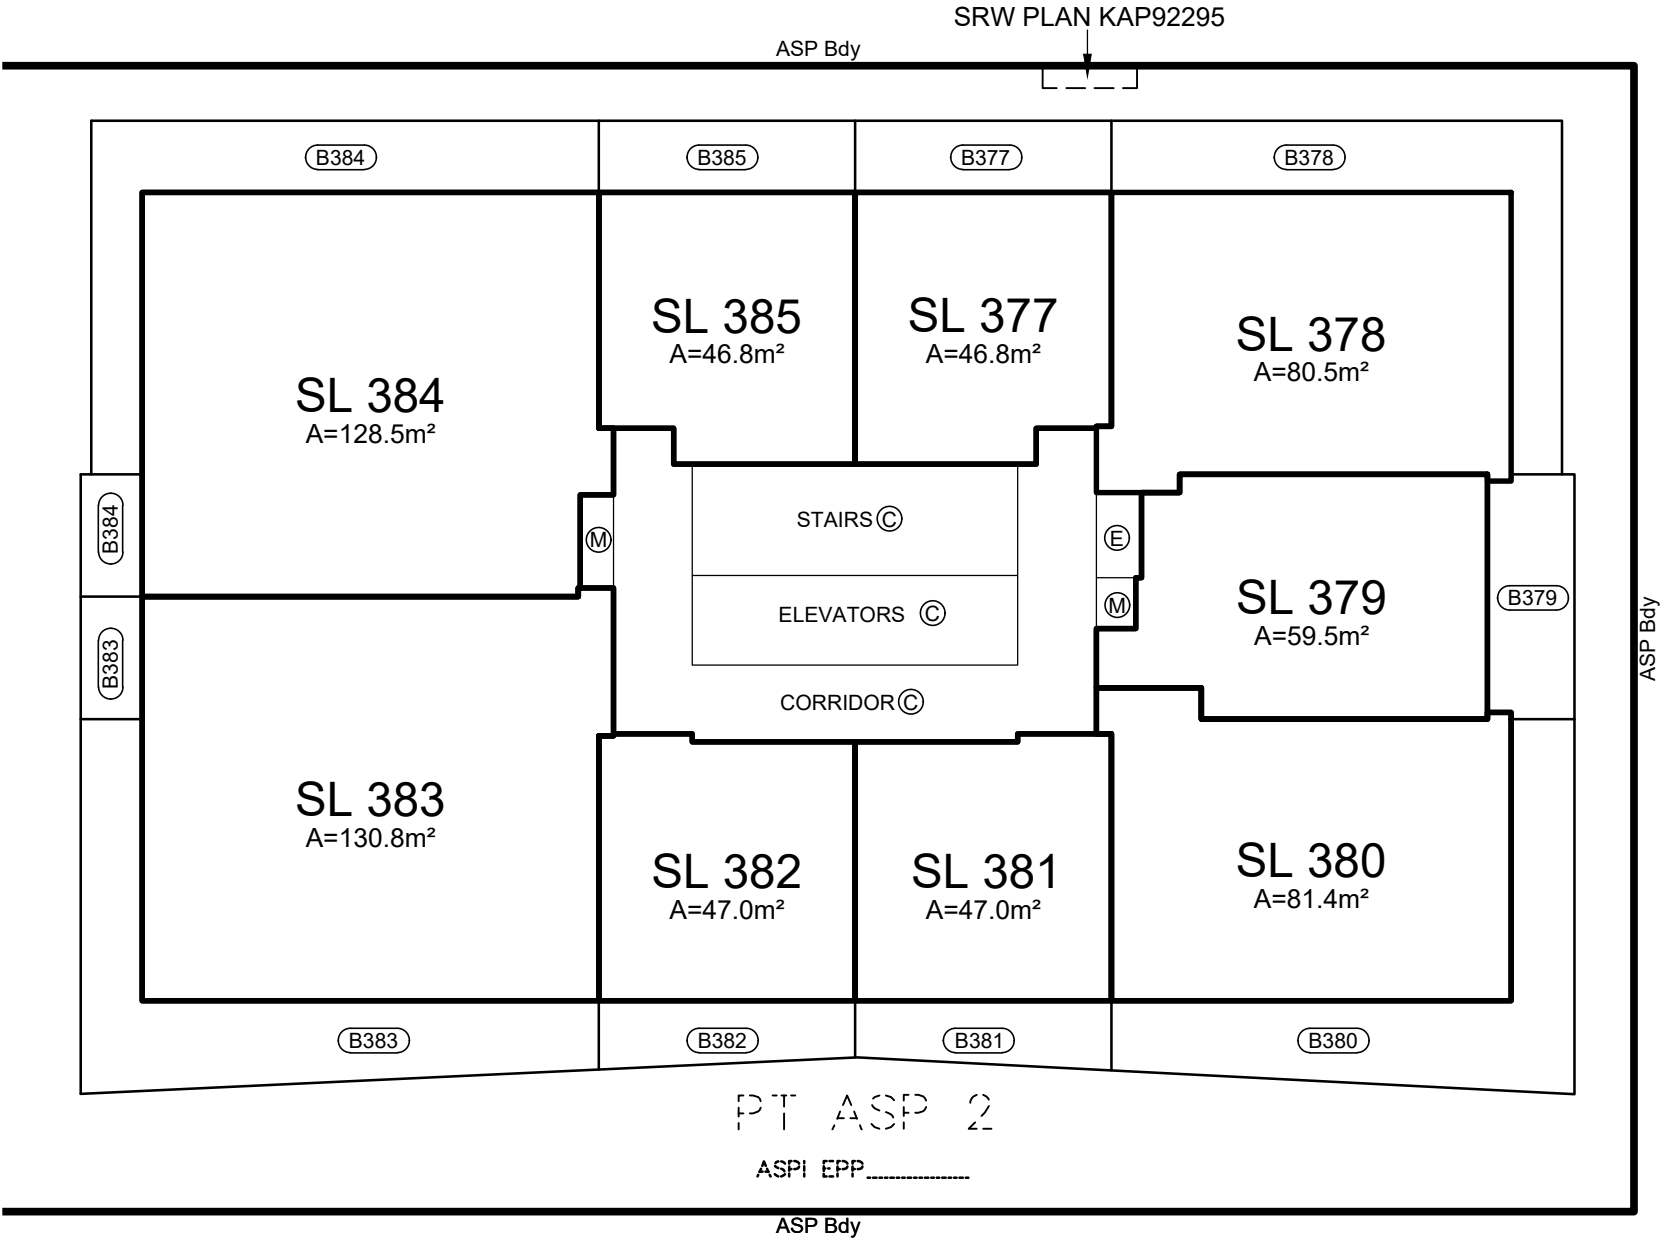

LEVEL 30 FLOOR PLAN
TOWER 'B'


PHASE 2

 

SEE SHEET 1
FOR STRATA LOT BOUNDARY
DEFINITIONS


REVISION:  2021-06-14

bennett
LAND SURVEYING LTD.
BC LAND SURVEYORS
1470 ST. PAUL STREET
KELOWNA, BC
V1Y 2E6
TEL 250-258-3492
www.bennettsurveys.com

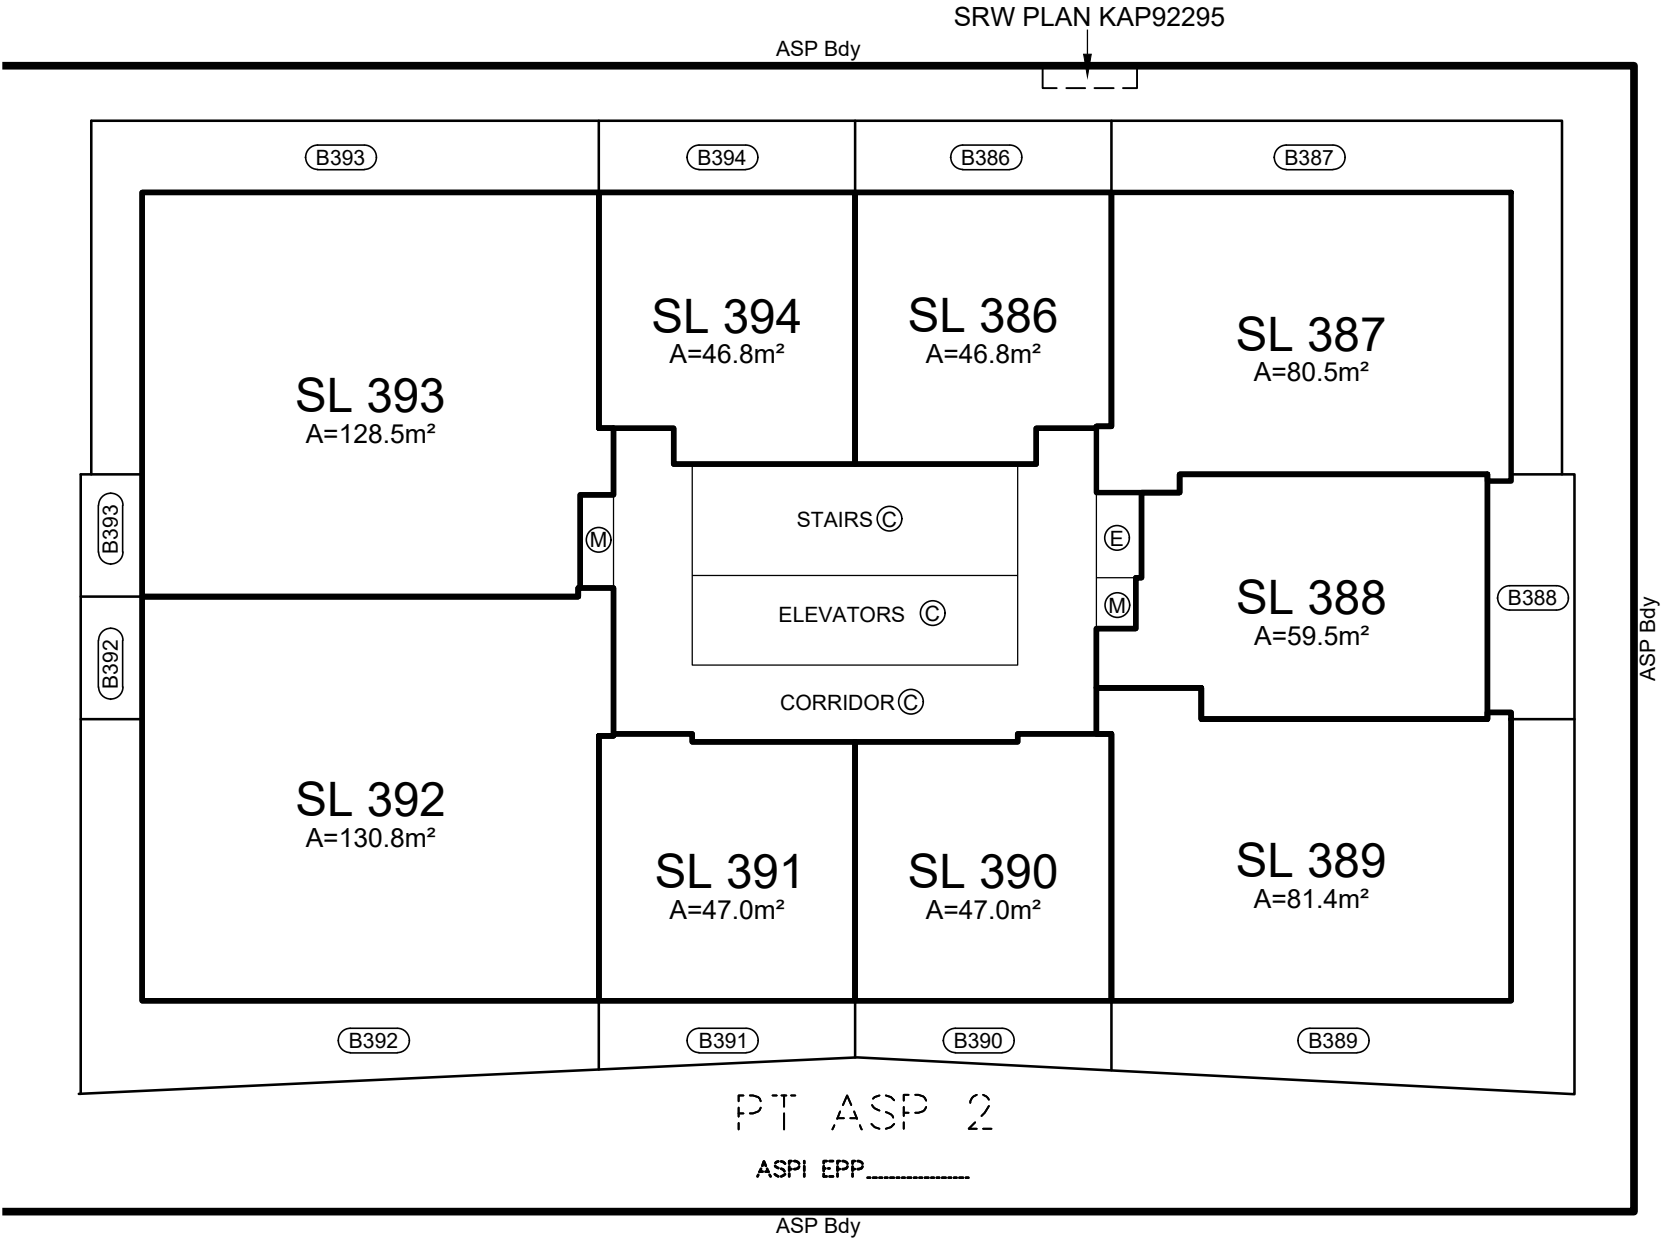

LEVEL 31 FLOOR PLAN
TOWER 'B'


PHASE 2

 

SEE SHEET 1
FOR STRATA LOT BOUNDARY
DEFINITIONS


REVISION: 0 2021-06-14

bennett
LAND SURVEYING LTD.
BC LAND SURVEYORS
1470 ST. PAUL STREET
KELOWNA, BC
V1Y 2E6
TEL 250-258-3492
www.bennettsurveys.com

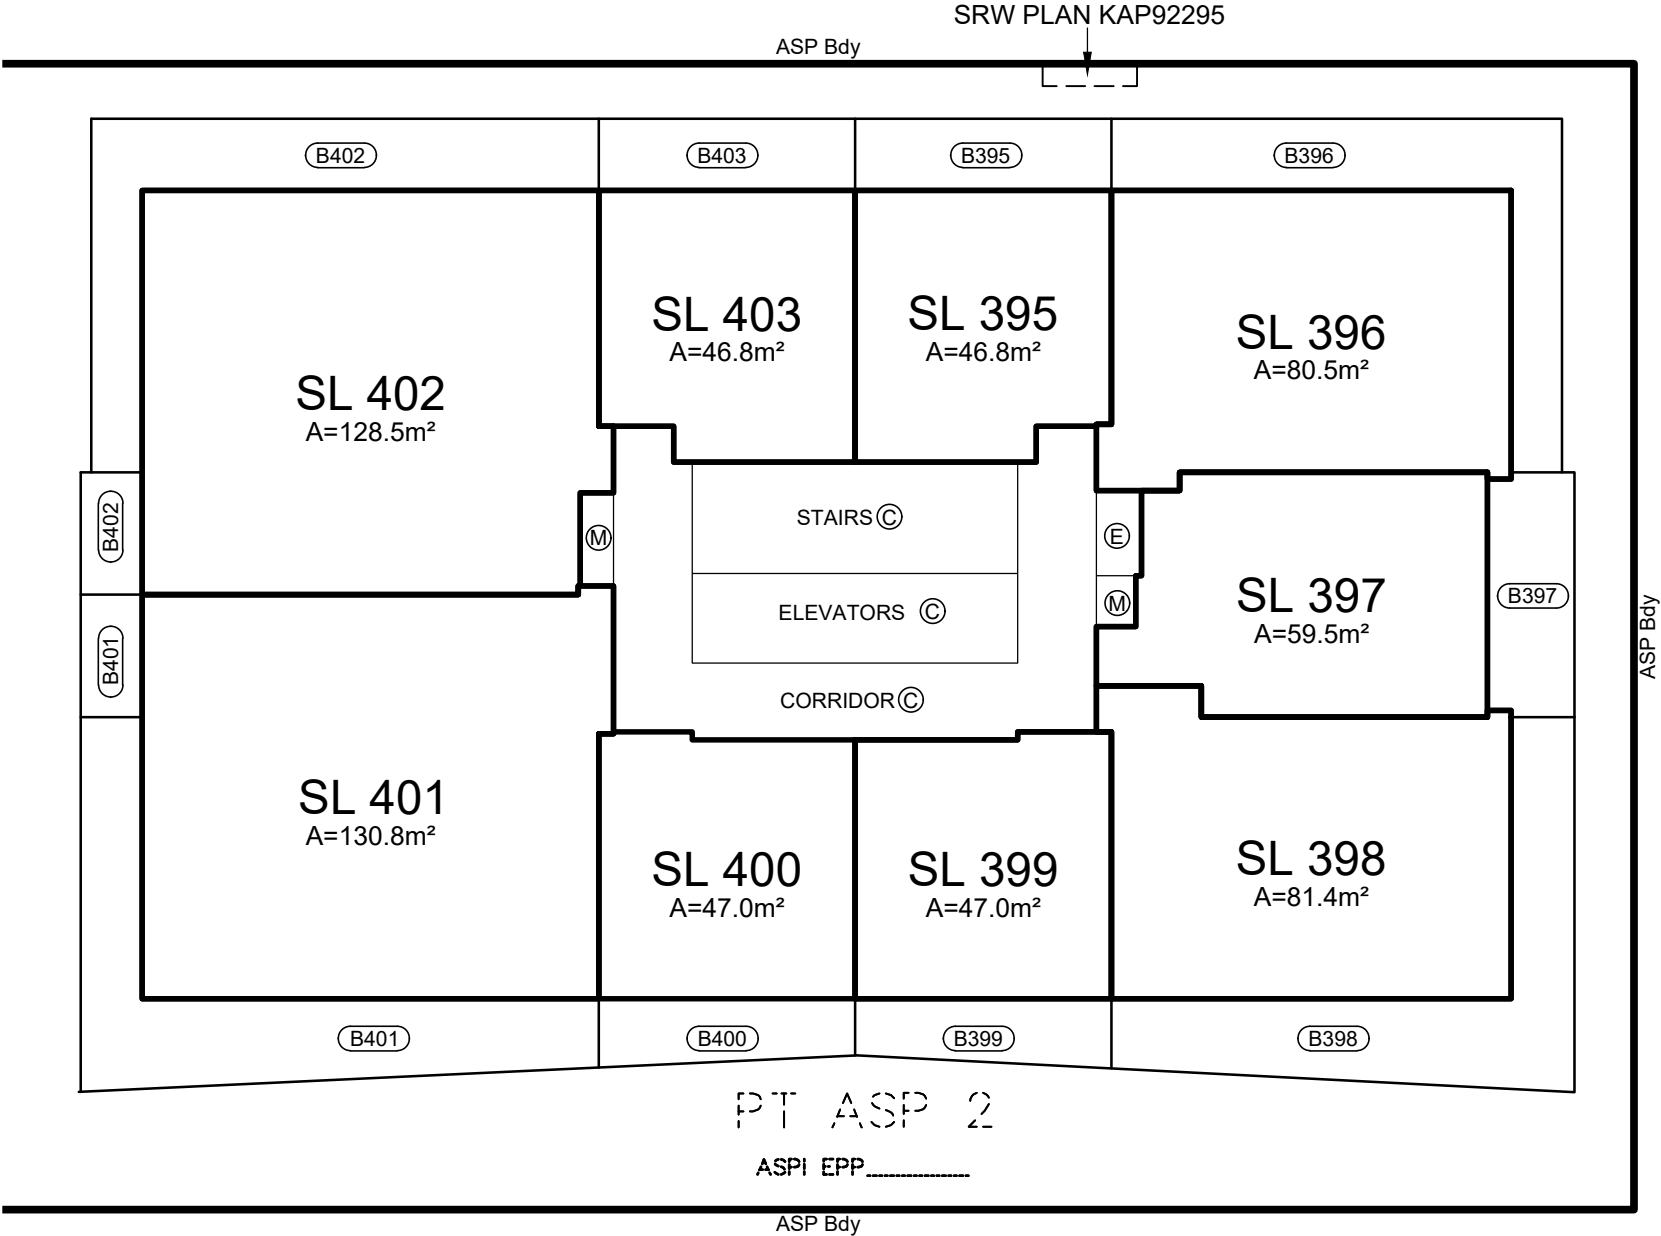

LEVEL 32 FLOOR PLAN
TOWER 'B'


PHASE 2

 

SEE SHEET 1
FOR STRATA LOT BOUNDARY
DEFINITIONS


REVISION: 0 2021-06-14

bennett
LAND SURVEYING LTD.
BC LAND SURVEYORS
1470 ST. PAUL STREET
KELOWNA, BC
V1Y 2E6
TEL 250-258-3492
www.bennettsurveys.com

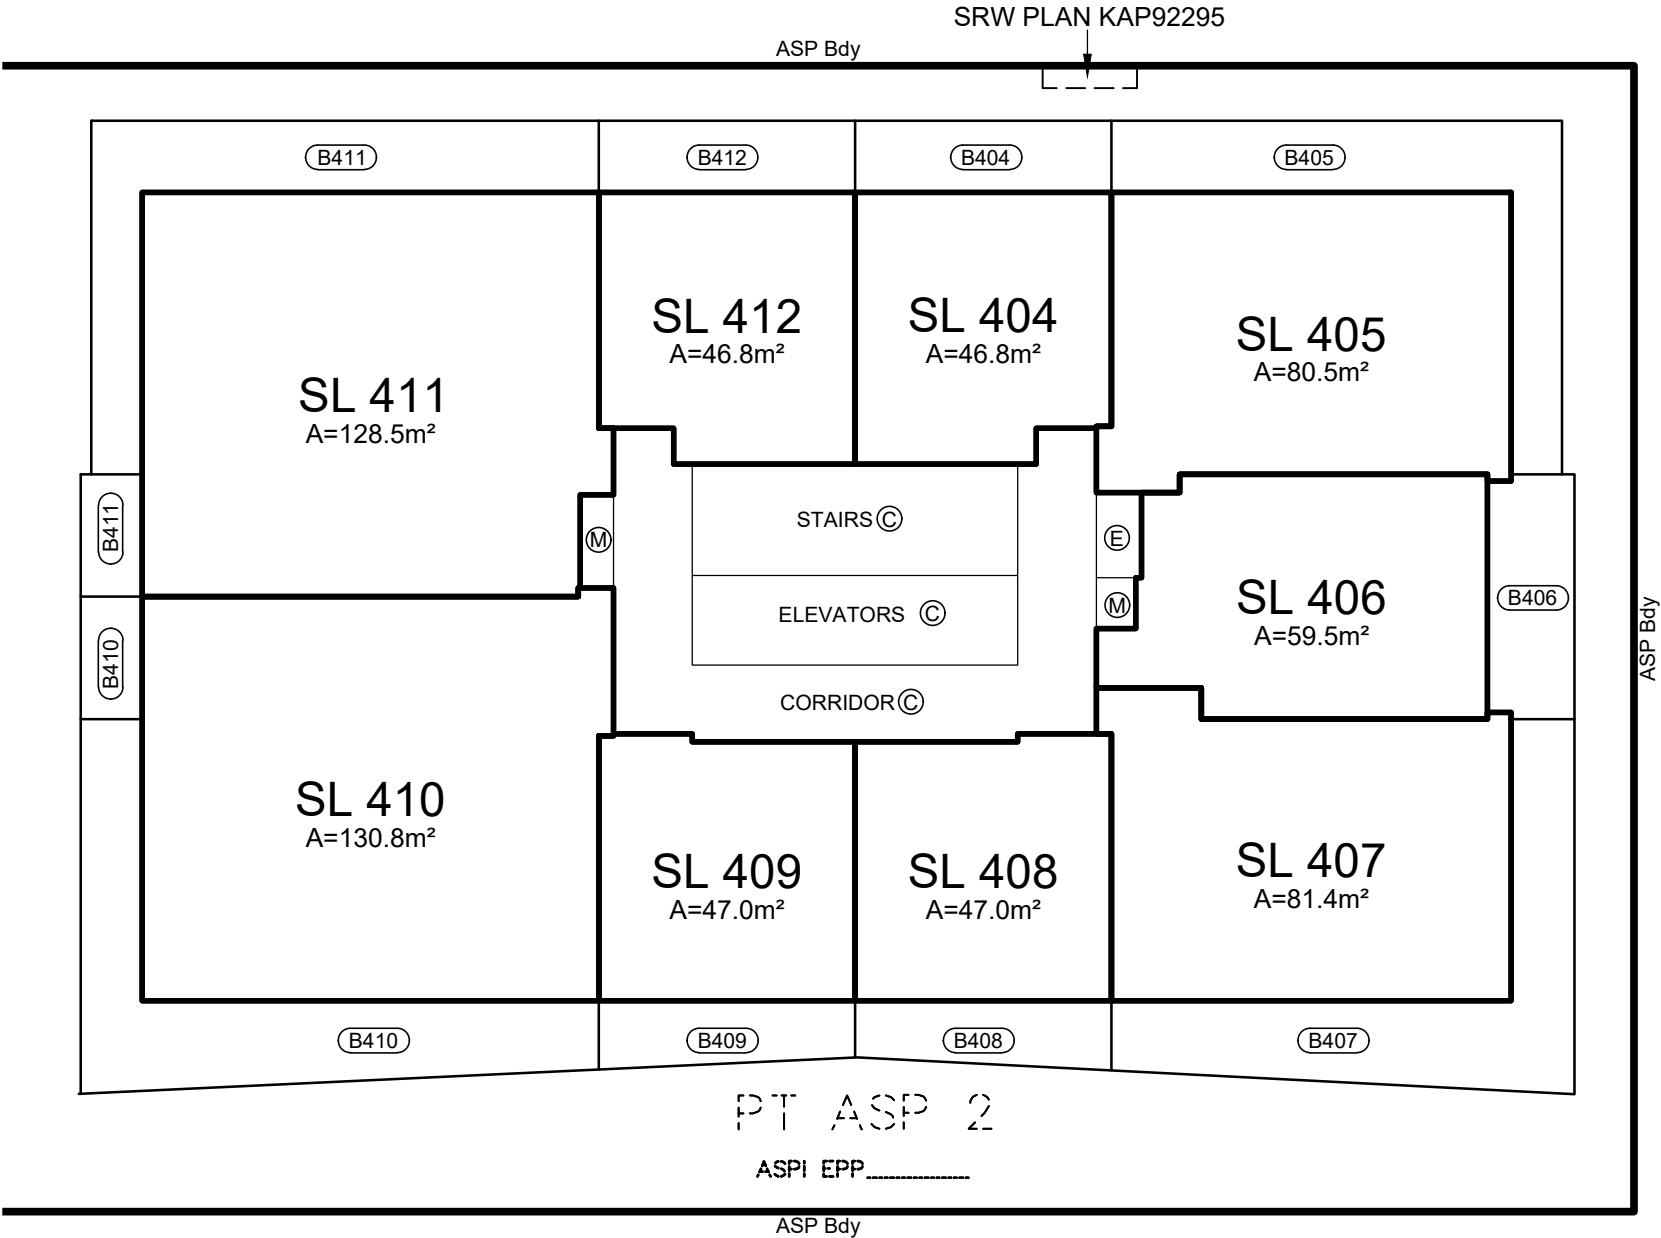

LEVEL 33 FLOOR PLAN
TOWER 'B'


PHASE 2

 

SEE SHEET 1
FOR STRATA LOT BOUNDARY
DEFINITIONS


REVISION:  2021-06-14

bennett
LAND SURVEYING LTD.
BC LAND SURVEYORS
1470 ST. PAUL STREET
KELOWNA, BC
V1Y 2E6
TEL 250-258-3492
www.bennettsurveys.com

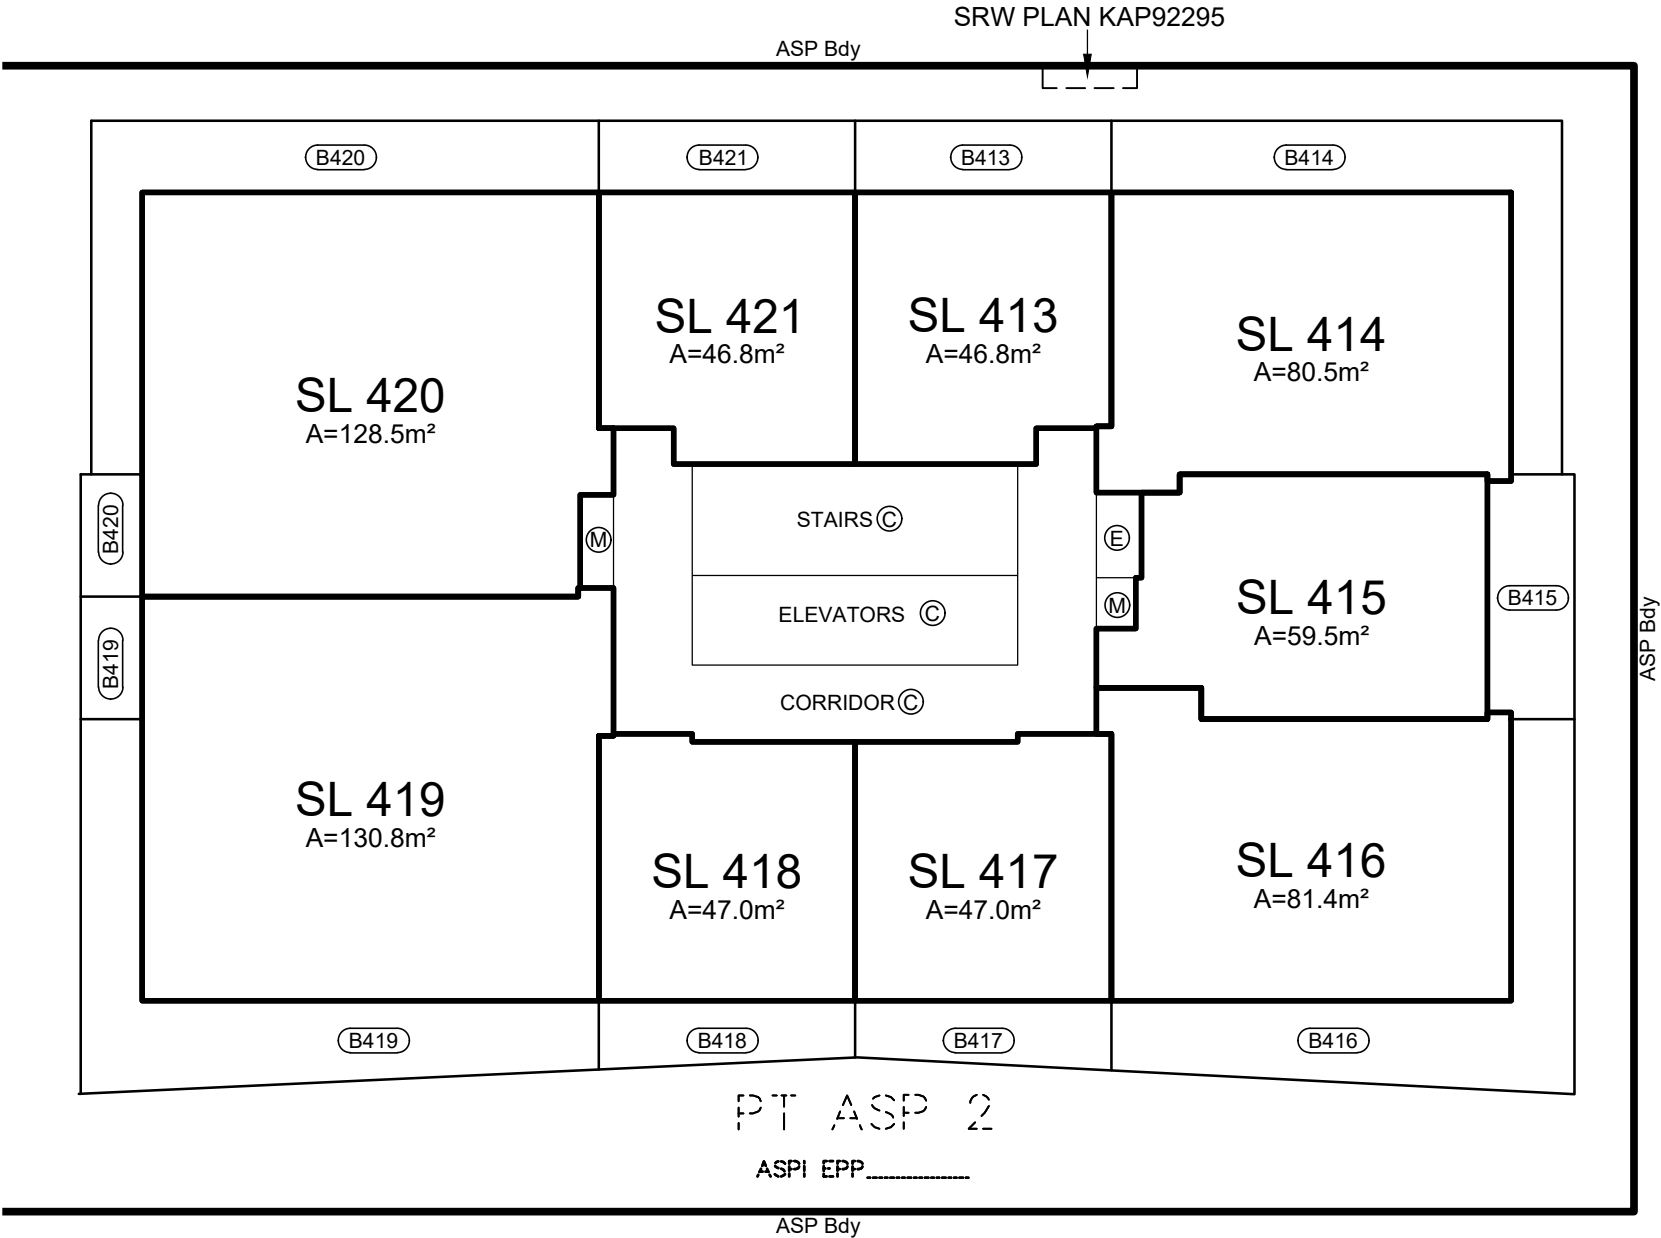

LEVEL 34 FLOOR PLAN
TOWER 'B'


PHASE 2

 

SEE SHEET 1
FOR STRATA LOT BOUNDARY
DEFINITIONS

REVISION:  2021-06-14

bennett
LAND SURVEYING LTD.
BC LAND SURVEYORS
1470 ST. PAUL STREET
KELOWNA, BC
V1Y 2E6
TEL 250-258-3492
www.bennettsurveys.com

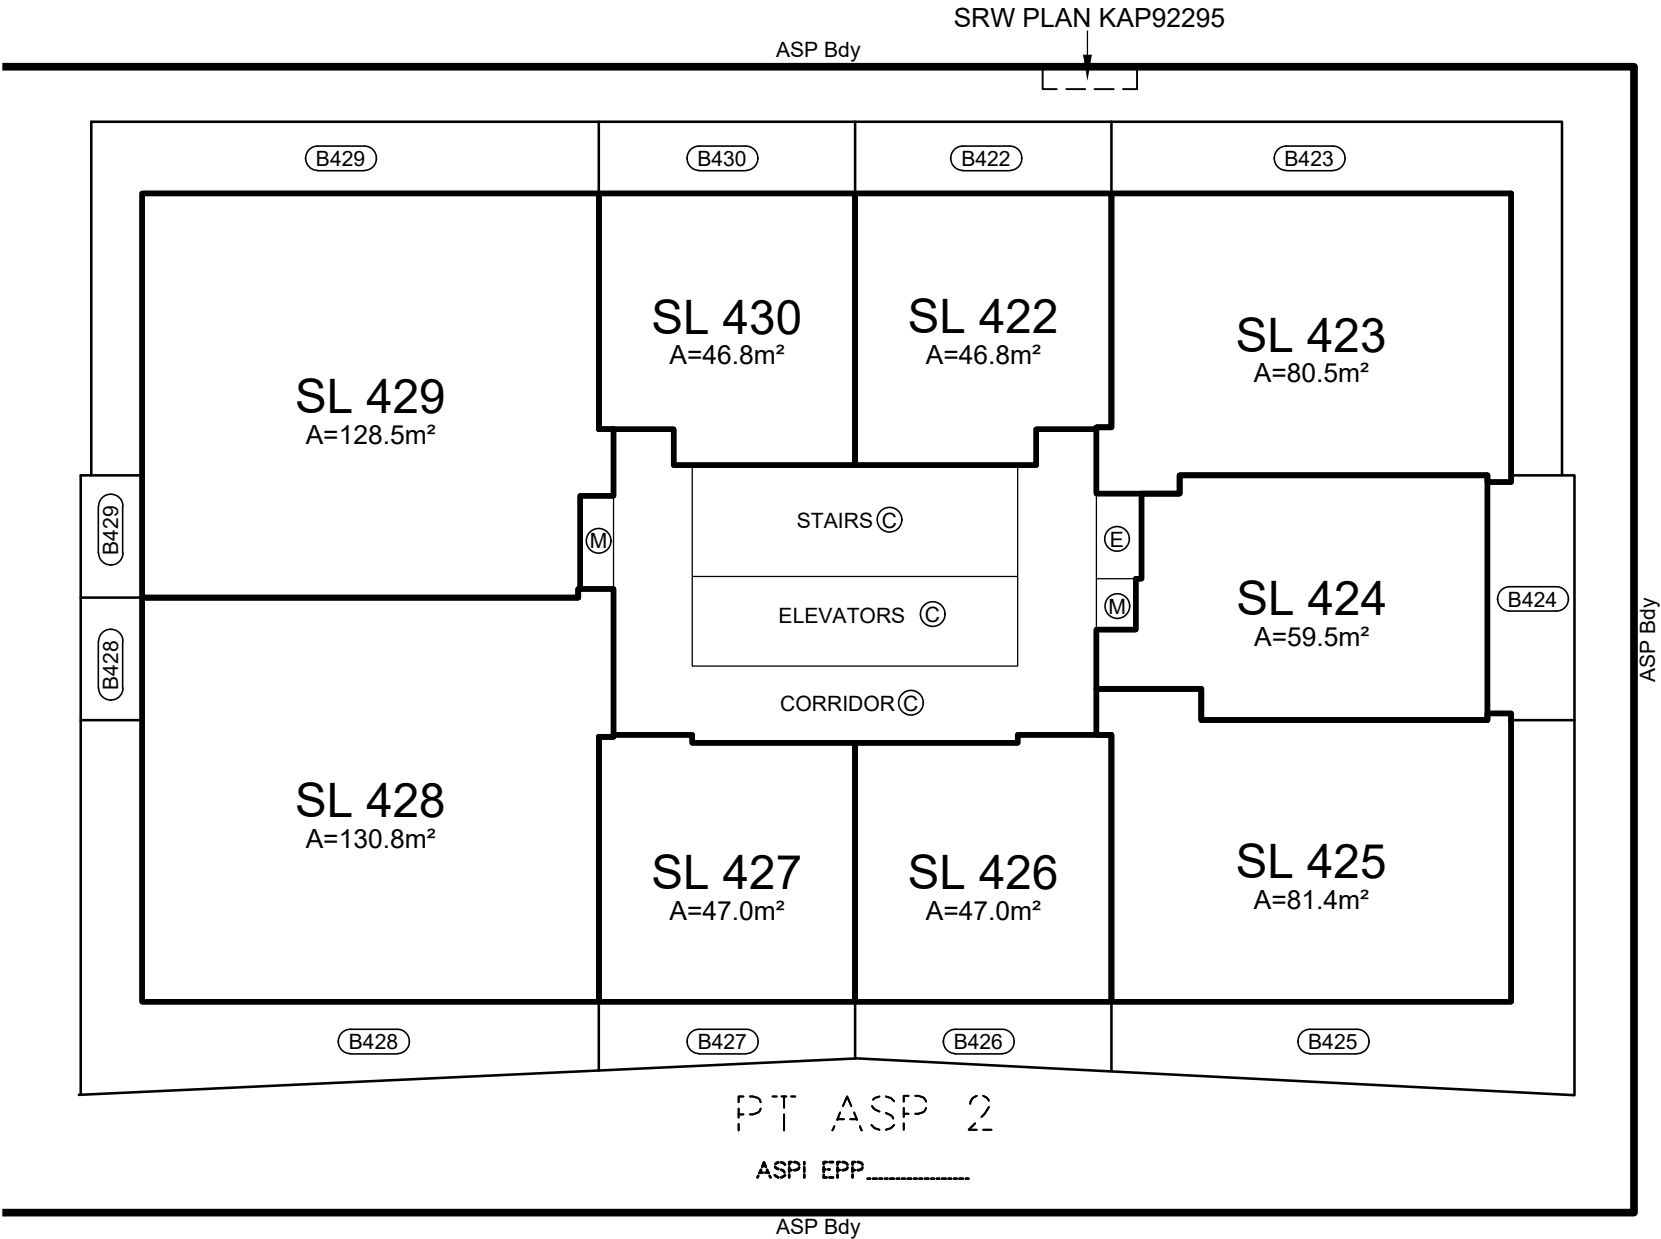


PT ASP 2

ASPI EPP.....

LEVEL 35 FLOOR PLAN
TOWER 'B'


PHASE 2

 

SEE SHEET 1
FOR STRATA LOT BOUNDARY
DEFINITIONS


REVISION: 0 2021-06-14

bennett
LAND SURVEYING LTD.
BC LAND SURVEYORS
1470 ST. PAUL STREET
KELOWNA, BC
V1Y 2E6
TEL 250-258-3492
www.bennettsurveys.com

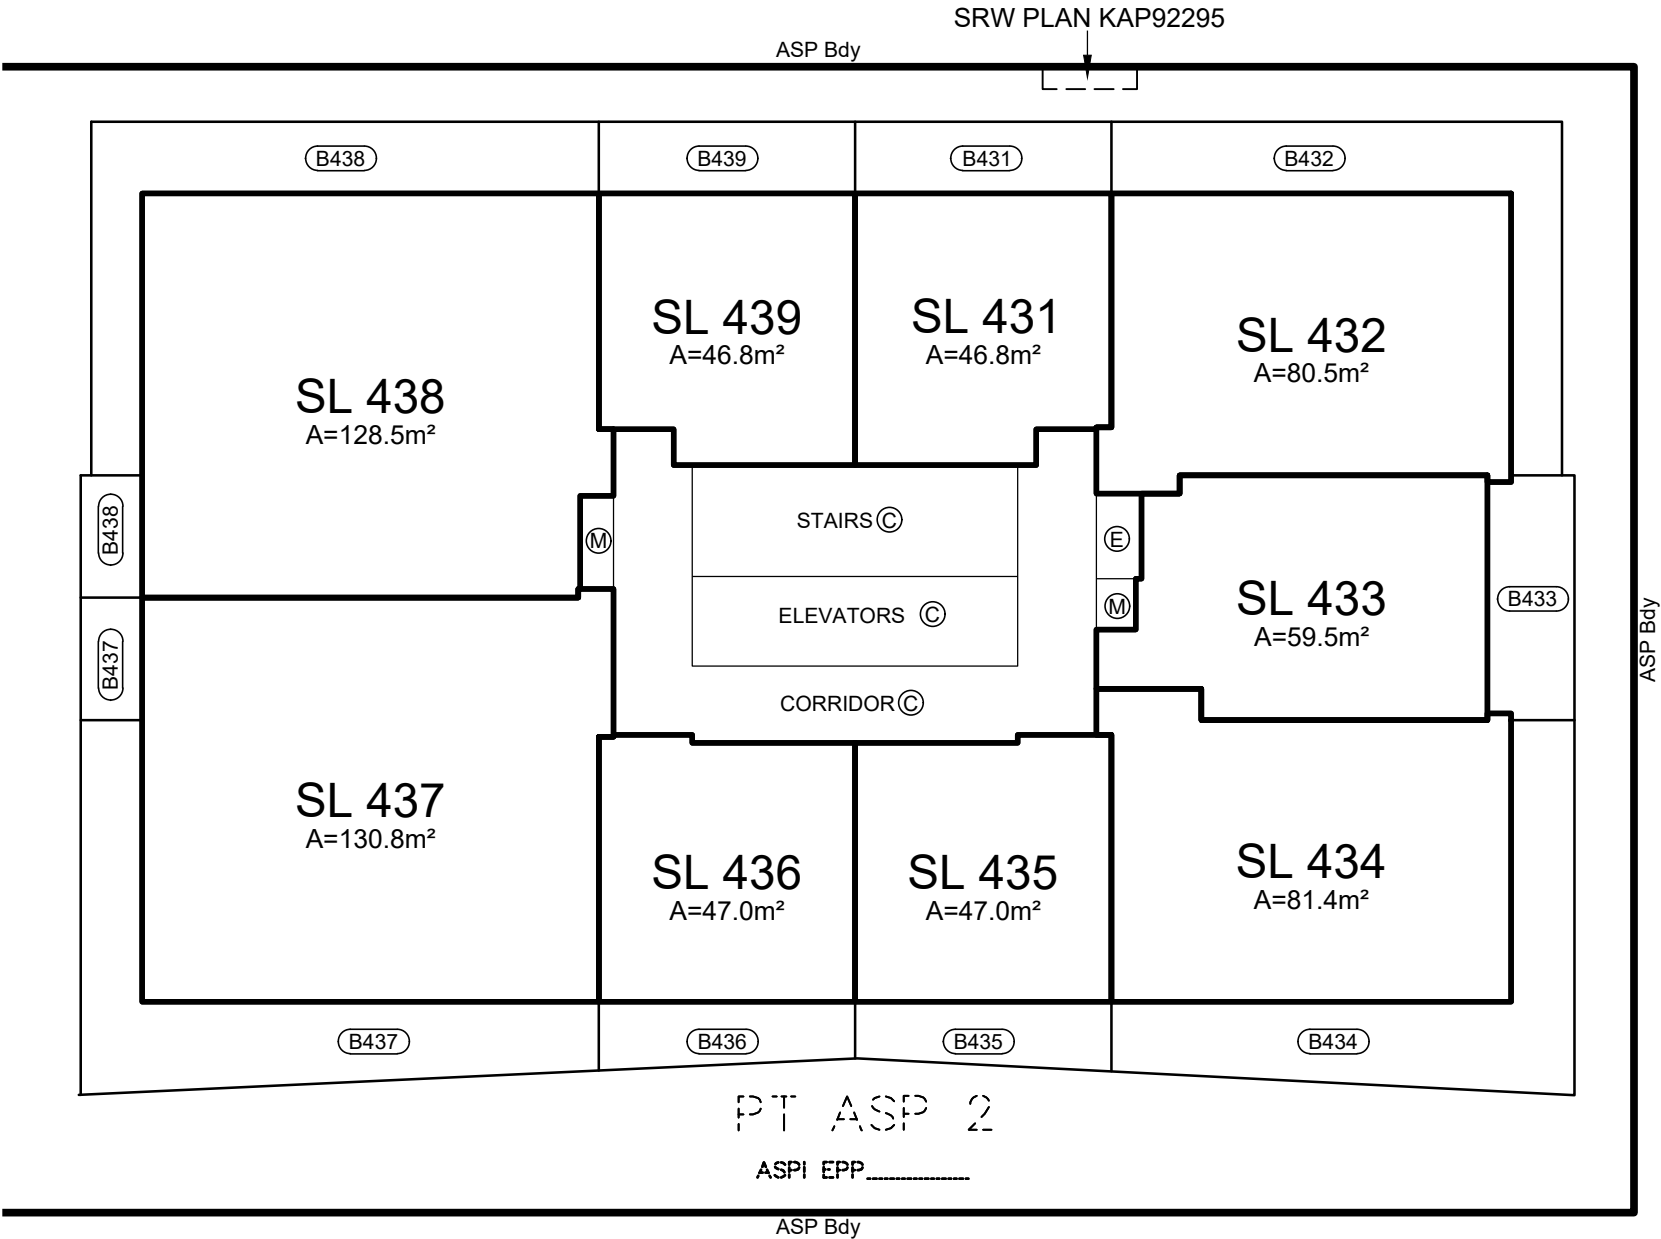

LEVEL 36 FLOOR PLAN
TOWER 'B'


PHASE 2

 

SEE SHEET 1
FOR STRATA LOT BOUNDARY
DEFINITIONS


REVISION: 0 2021-06-14

bennett
LAND SURVEYING LTD.
BC LAND SURVEYORS
1470 ST. PAUL STREET
KELOWNA, BC
V1Y 2E6
TEL 250-258-3492
www.bennettsurveys.com

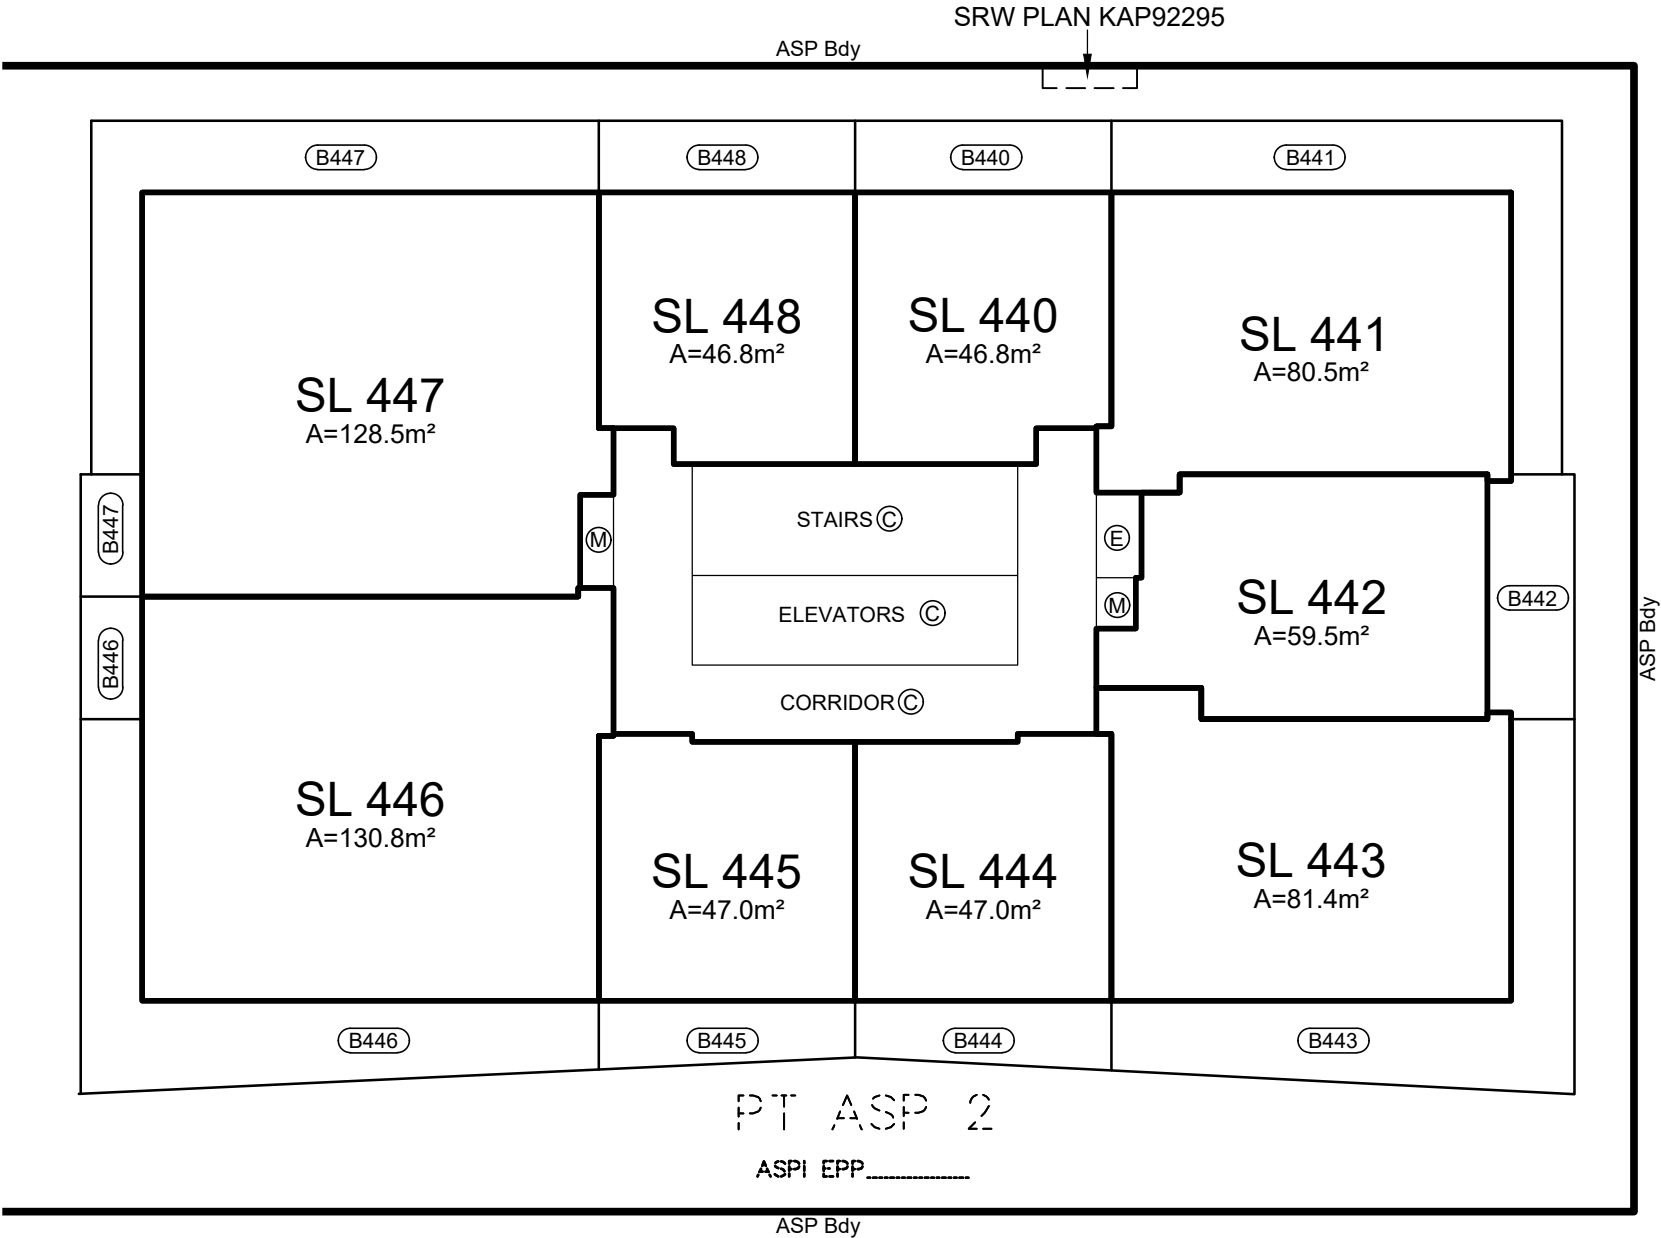

LEVEL 37 FLOOR PLAN
TOWER 'B'


PHASE 2

 

SEE SHEET 1
FOR STRATA LOT BOUNDARY
DEFINITIONS


REVISION:  2021-06-14

bennett
LAND SURVEYING LTD.
BC LAND SURVEYORS
1470 ST. PAUL STREET
KELOWNA, BC
V1Y 2E6
TEL 250-258-3492
www.bennettsurveys.com

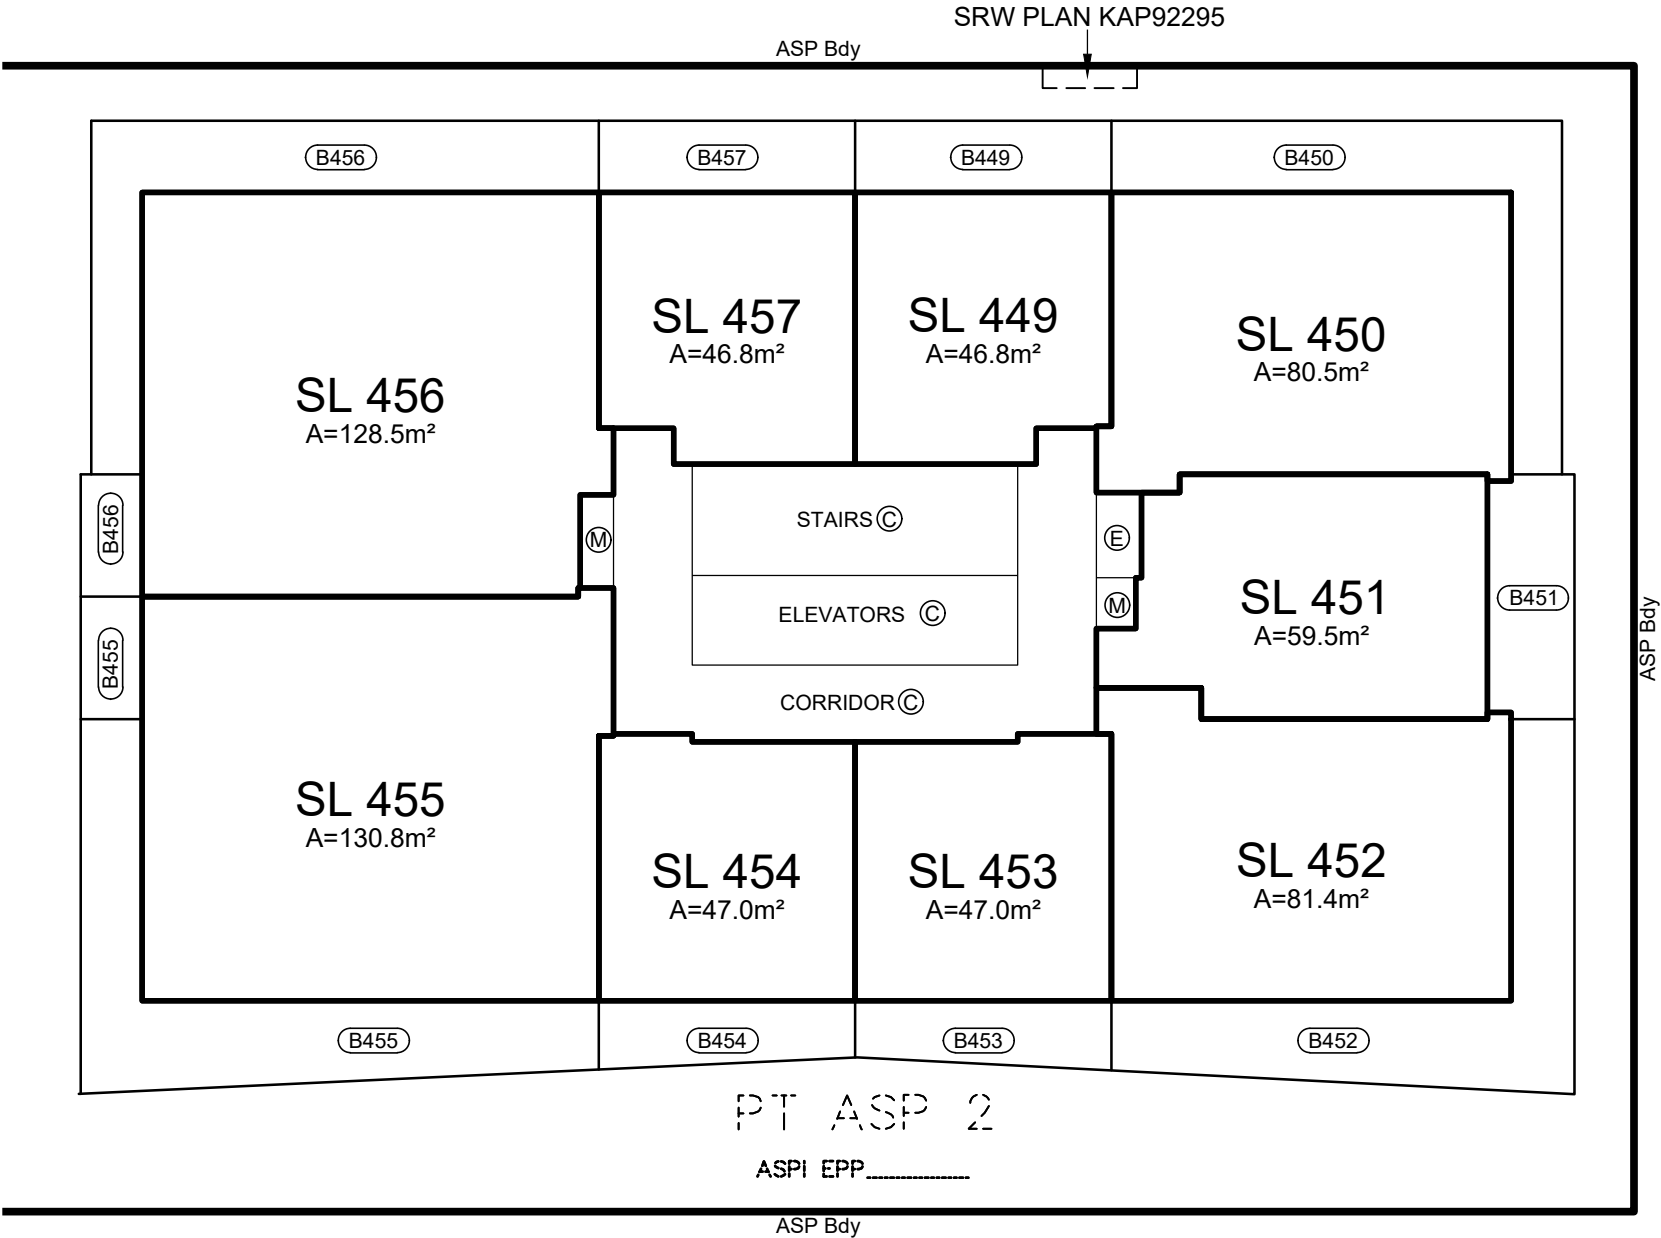

LEVEL 38 FLOOR PLAN
TOWER 'B'


PHASE 2

 

SEE SHEET 1
FOR STRATA LOT BOUNDARY
DEFINITIONS

REVISION: 0 2021-06-14

bennett
LAND SURVEYING LTD.
BC LAND SURVEYORS
1470 ST. PAUL STREET
KELOWNA, BC
V1Y 2E6
TEL 250-258-3492
www.bennettsurveys.com

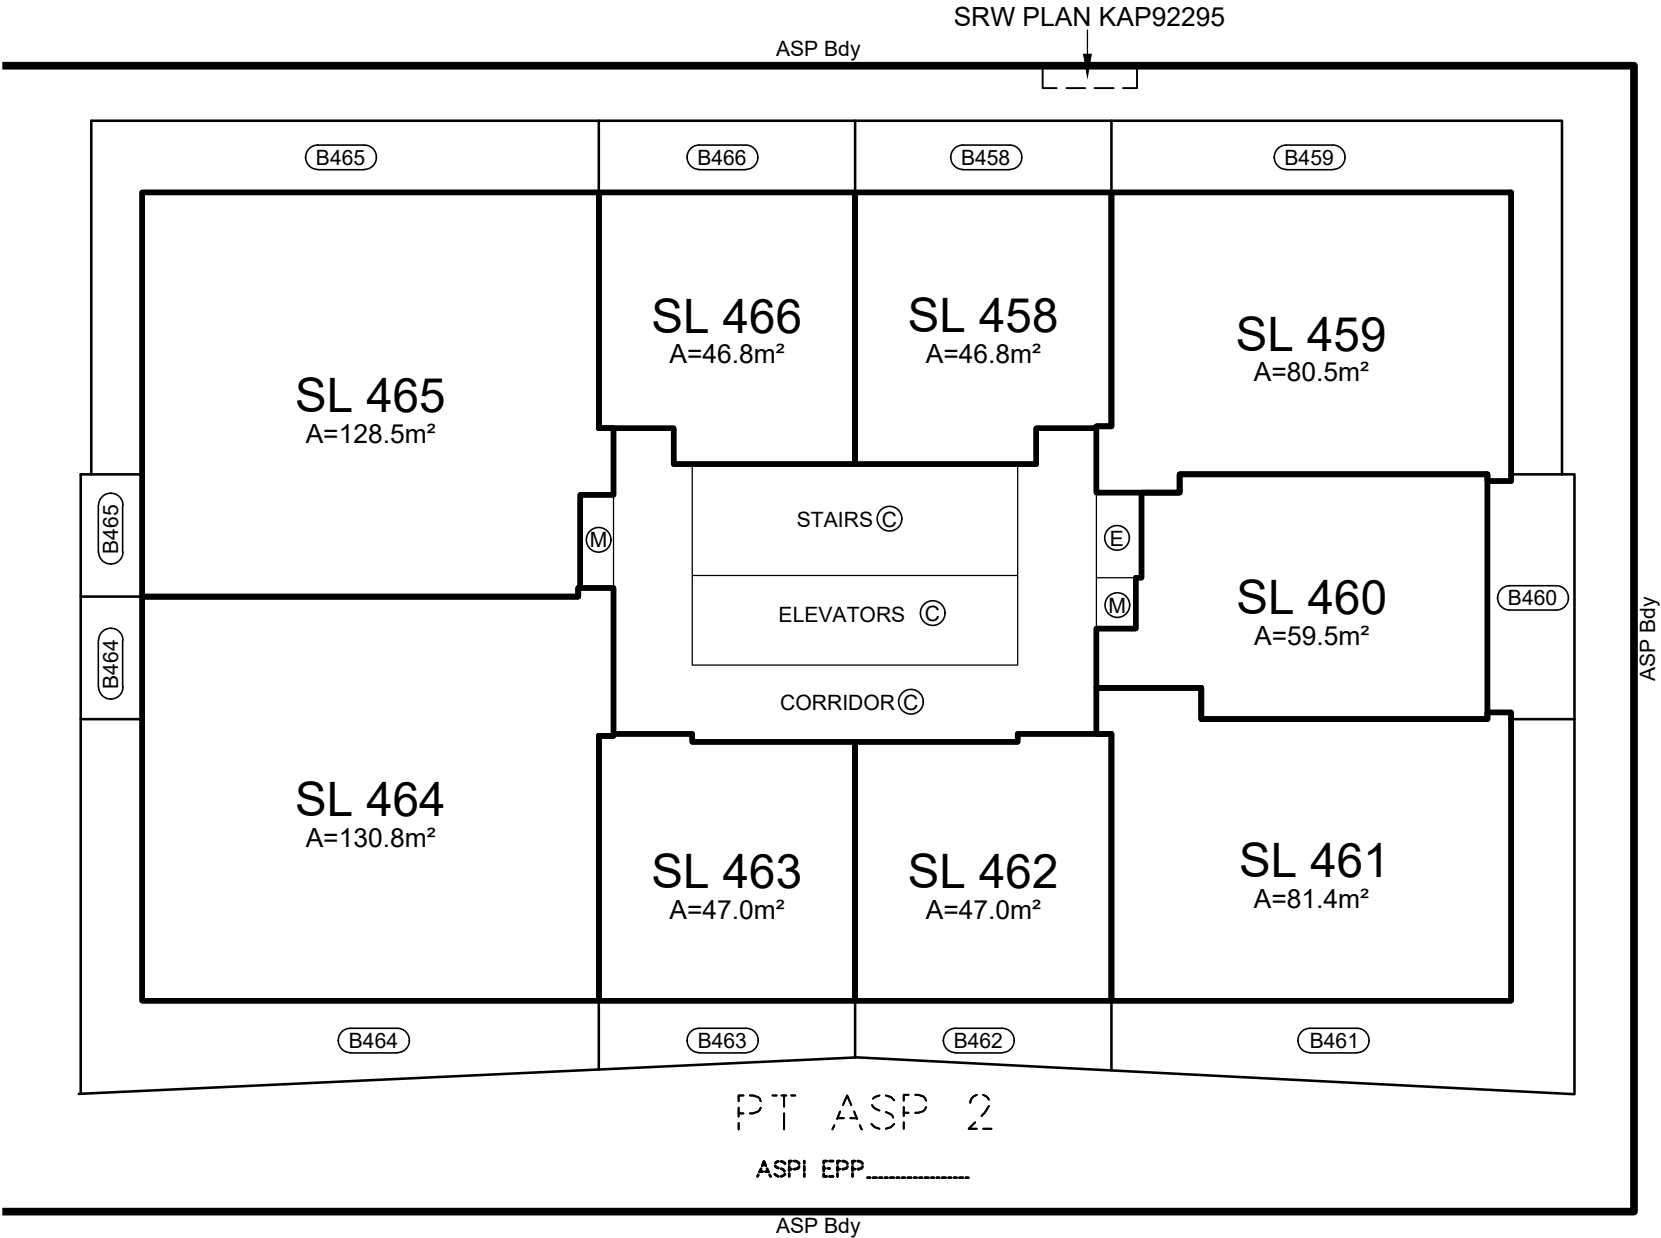


PT ASP 2

ASPI EPP.....

LEVEL 39 FLOOR PLAN
TOWER 'B'


PHASE 2

 

SEE SHEET 1
FOR STRATA LOT BOUNDARY
DEFINITIONS


REVISION:  2021-06-14

bennett
LAND SURVEYING LTD.
BC LAND SURVEYORS
1470 ST. PAUL STREET
KELOWNA, BC
V1Y 2E6
TEL 250-258-3492
www.bennettsurveys.com

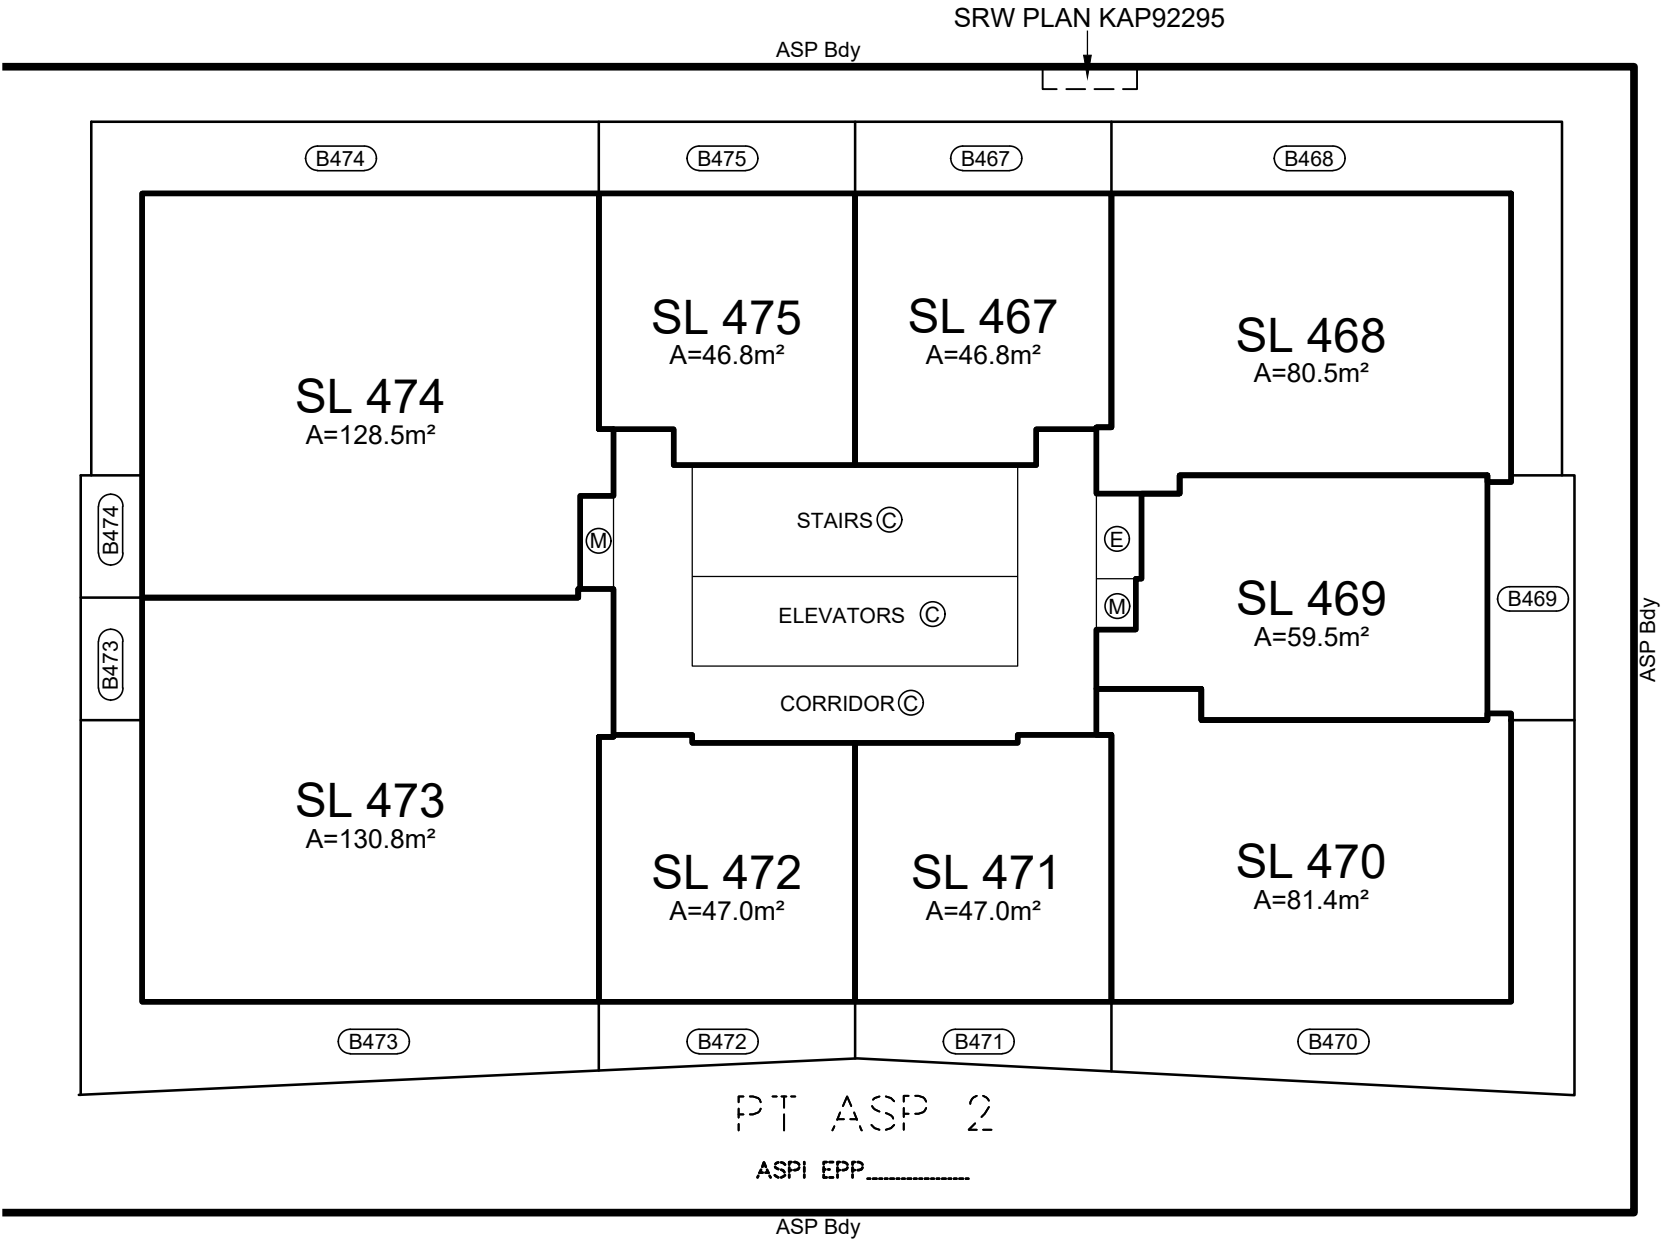

LEVEL 40 FLOOR PLAN
TOWER 'B'


PHASE 2

 

SEE SHEET 1
FOR STRATA LOT BOUNDARY
DEFINITIONS

REVISION:  2021-06-14

bennett
LAND SURVEYING LTD.
BC LAND SURVEYORS
1470 ST. PAUL STREET
KELOWNA, BC
V1Y 2E6
TEL 250-258-3492
www.bennettsurveys.com

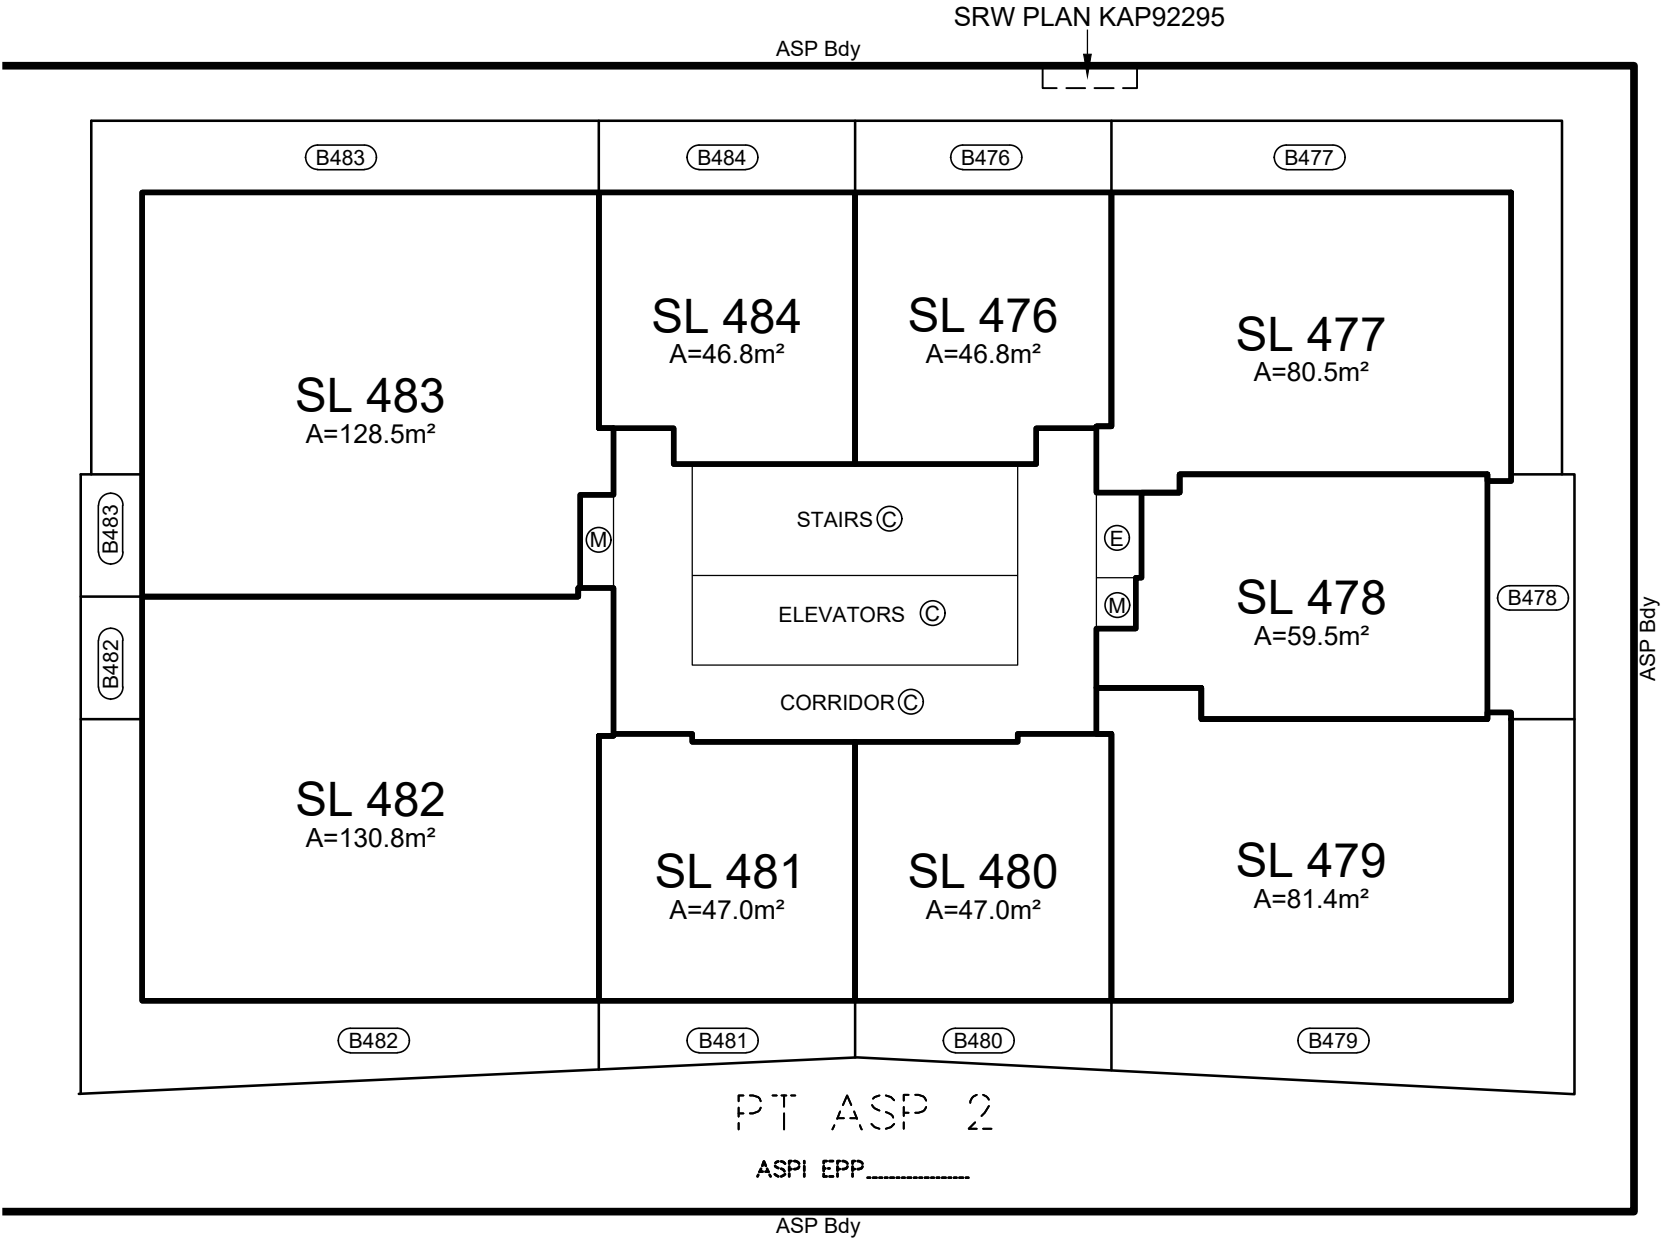


PT ASP 2

ASPI EPP.....

LEVEL 41 FLOOR PLAN
TOWER 'B'


PHASE 2

 

SEE SHEET 1
FOR STRATA LOT BOUNDARY
DEFINITIONS


REVISION: 0 2021-06-14

bennett
LAND SURVEYING LTD.
BC LAND SURVEYORS
1470 ST. PAUL STREET
KELOWNA, BC
V1Y 2E6
TEL 250-258-3492
www.bennettsurveys.com

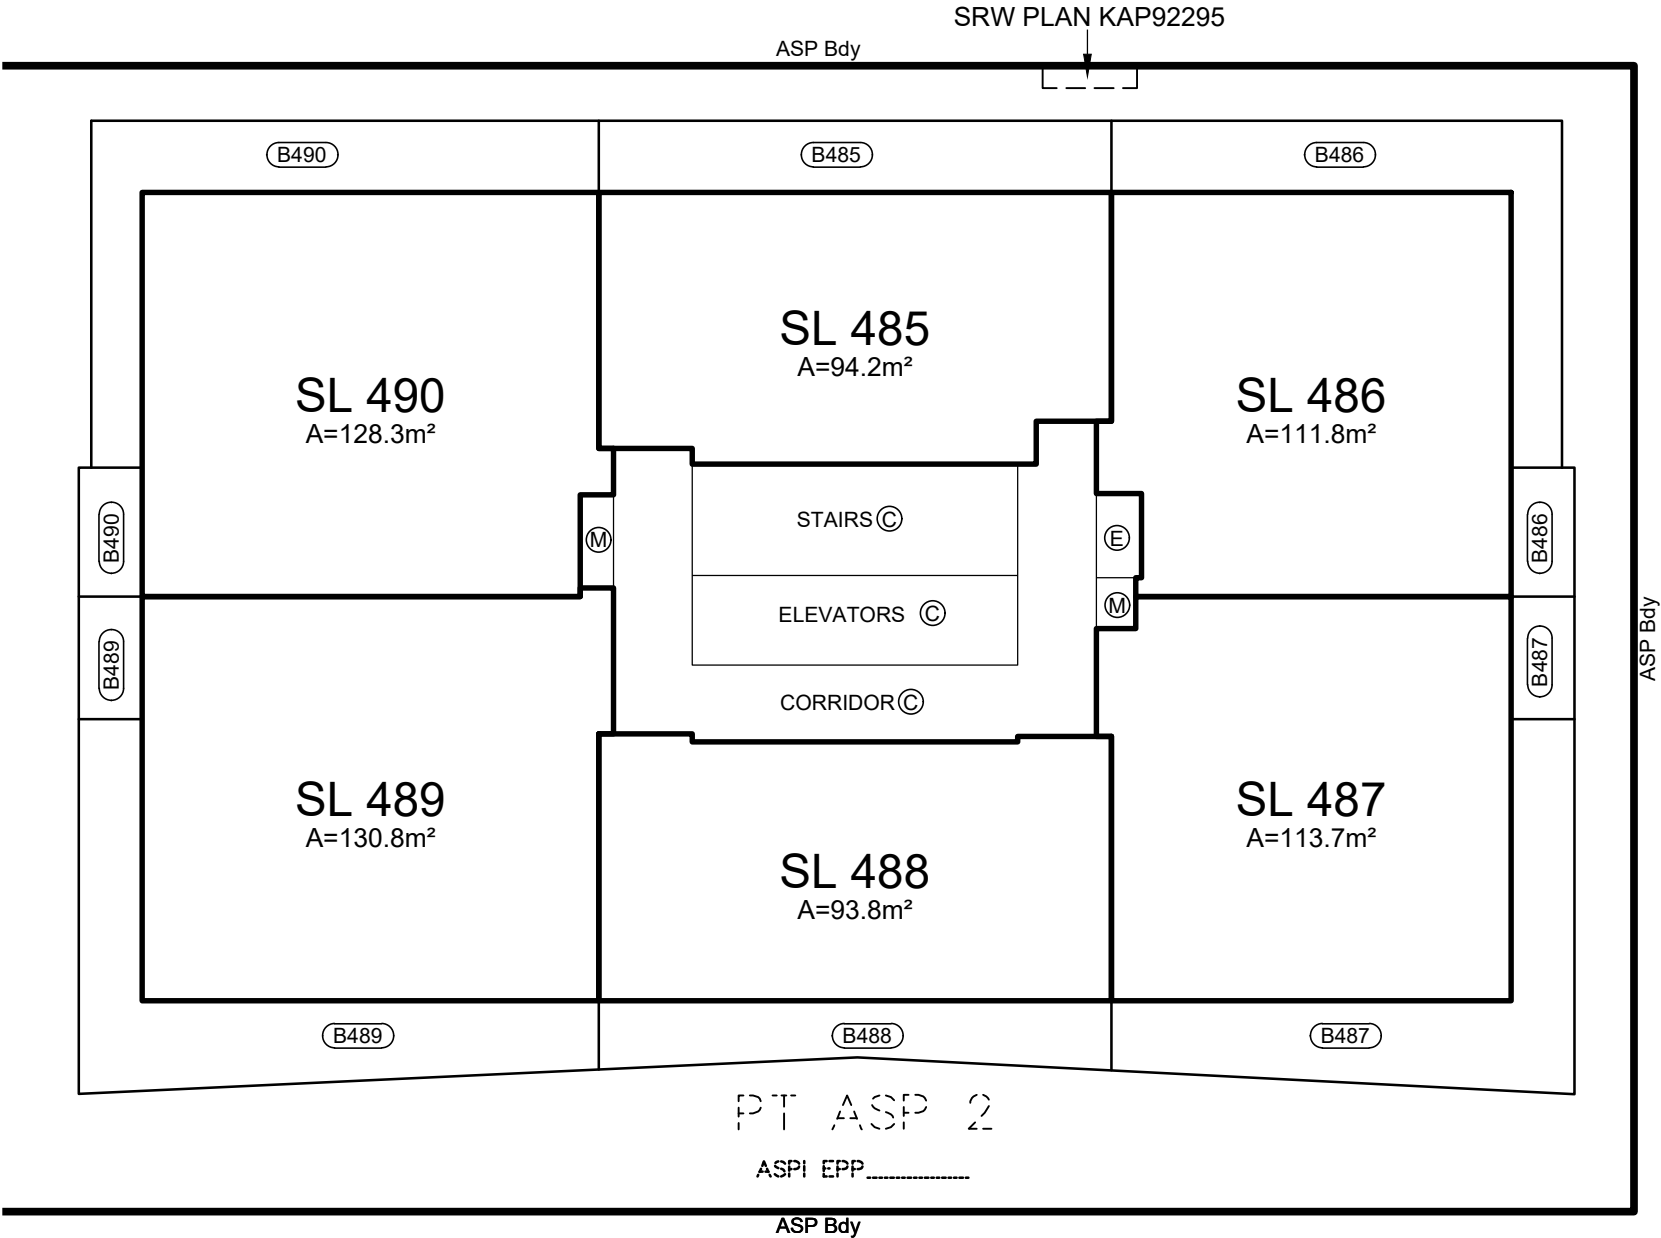

LEVEL 42 FLOOR PLAN
TOWER 'B'


PHASE 2

 

SEE SHEET 1
FOR STRATA LOT BOUNDARY
DEFINITIONS


REVISION:  2021-06-14

bennett
LAND SURVEYING LTD.
BC LAND SURVEYORS
1470 ST. PAUL STREET
KELOWNA, BC
V1Y 2E6
TEL 250-258-3492
www.bennettsurveys.com

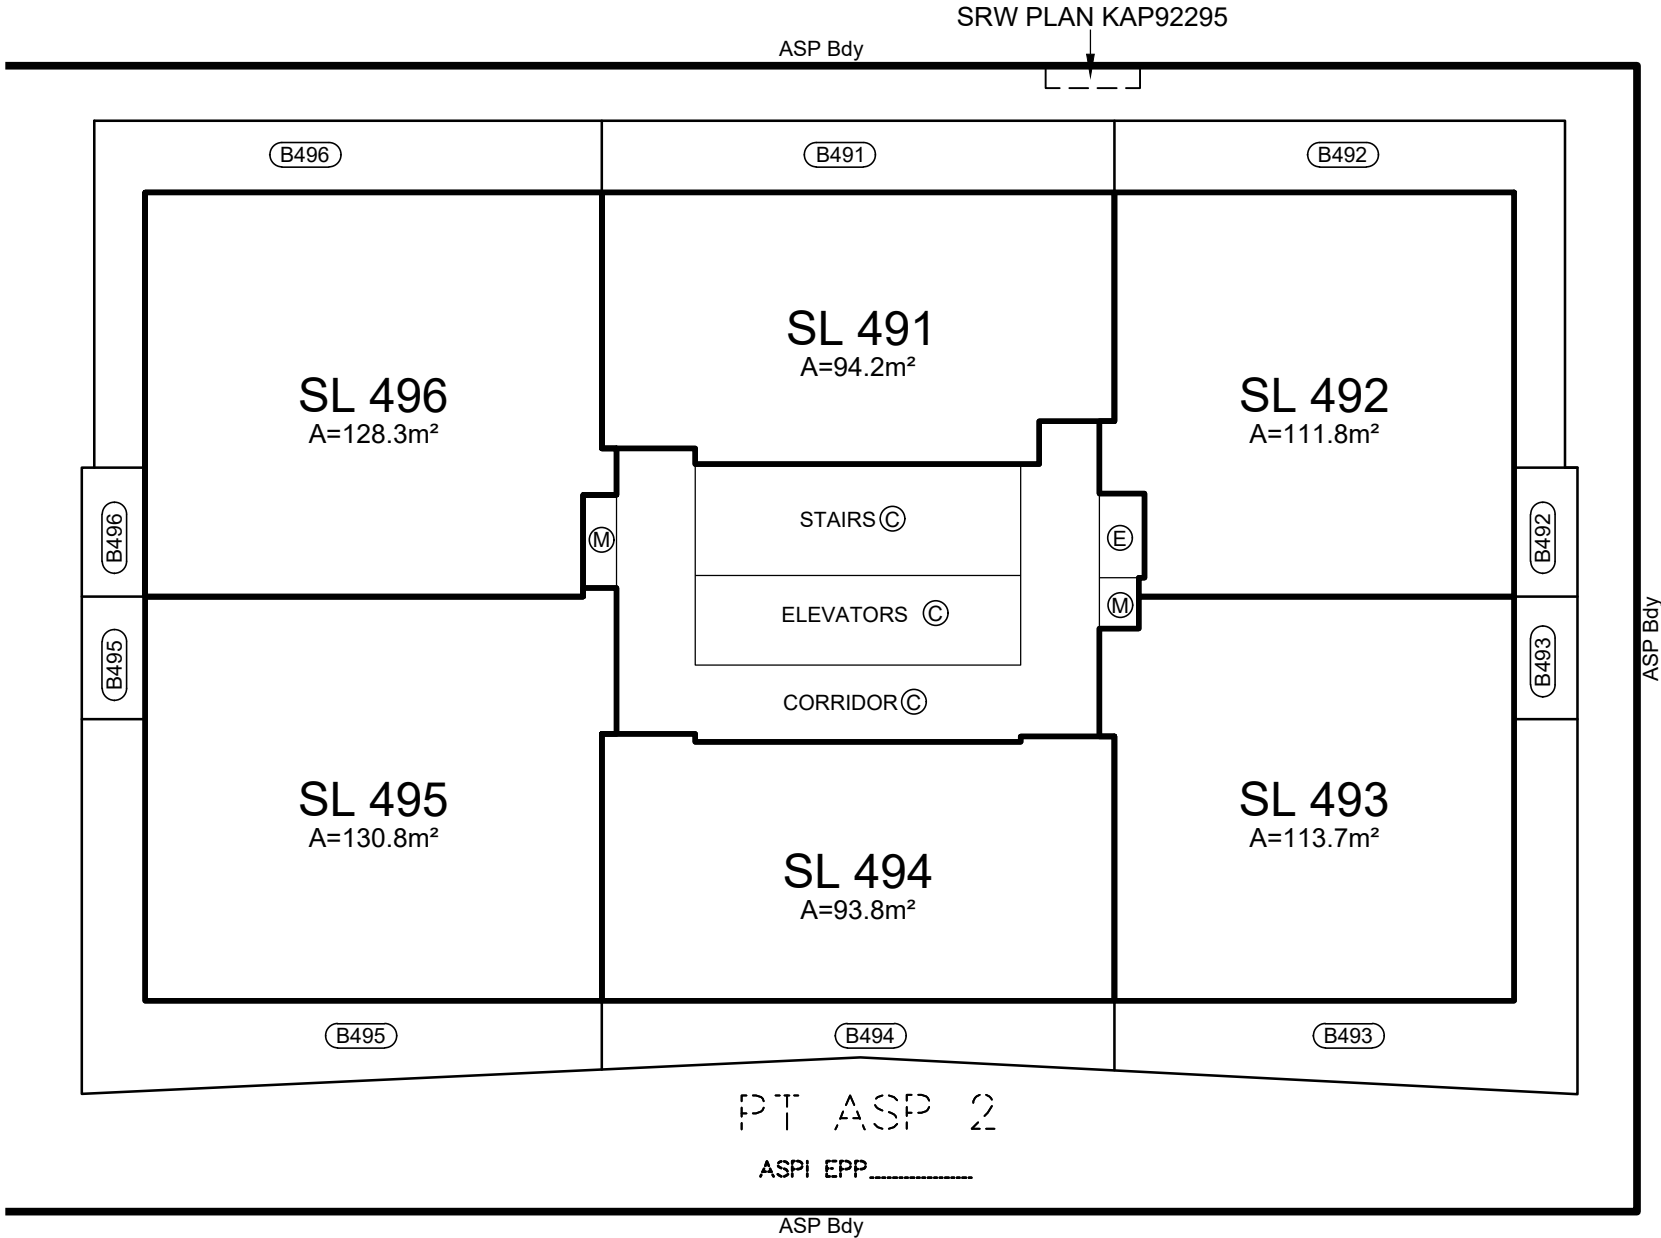

LOWER ROOF LEVEL PLAN
TOWER 'B'


PHASE 2

 

SEE SHEET 1
FOR STRATA LOT BOUNDARY
DEFINITIONS


REVISION:  2021-06-14

bennett
LAND SURVEYING LTD.
BC LAND SURVEYORS
1470 ST. PAUL STREET
KELOWNA, BC
V1Y 2E6
TEL 250-258-3492
www.bennettsurveys.com

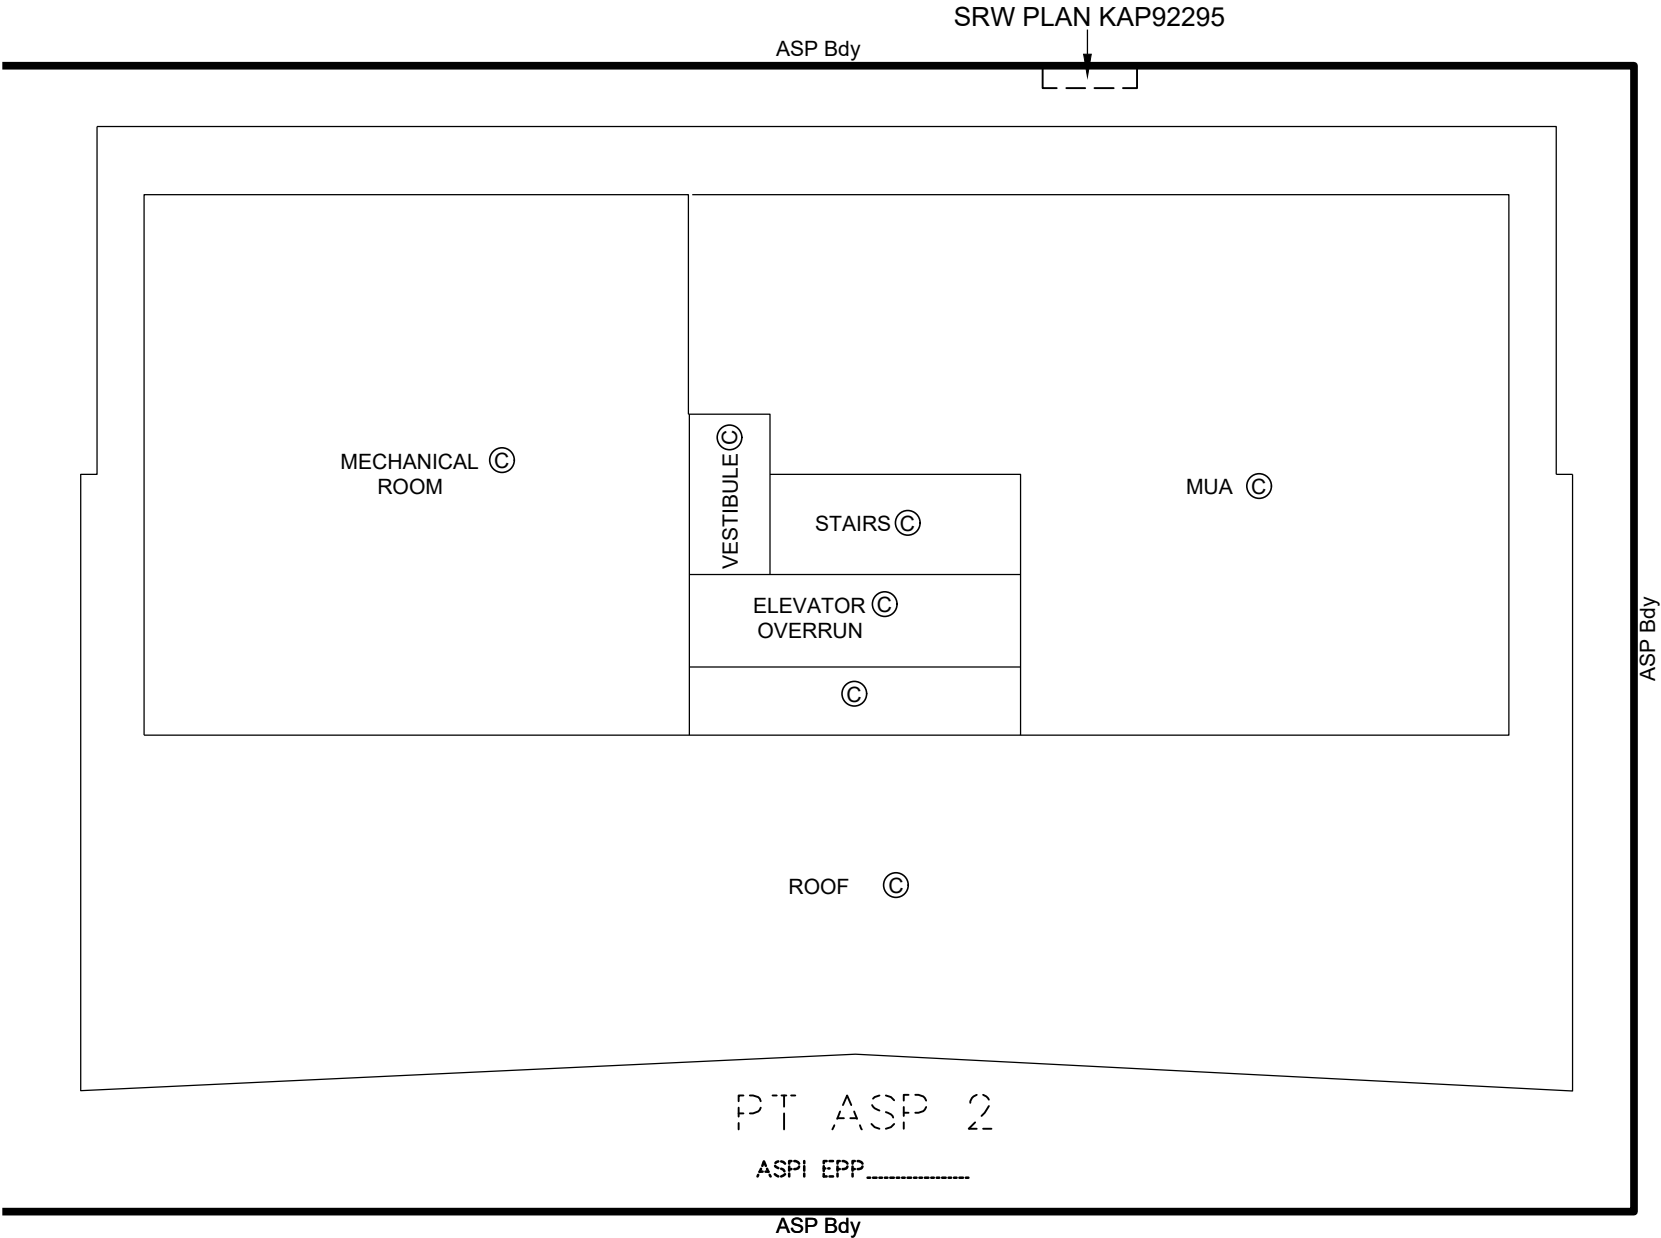


UPPER ROOF LEVEL PLAN
TOWER 'B'

PHASE 2

 

ASP Bdy

SRW PLAN KAP92295

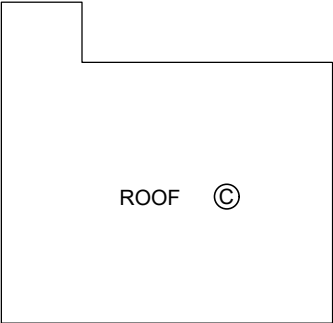

ASP Bdy

SEE SHEET 1
FOR STRATA LOT BOUNDARY
DEFINITIONS

REVISION:  2021-06-14

bennett
LAND SURVEYING LTD.
BC LAND SURVEYORS
1470 ST. PAUL STREET
KELOWNA, BC
V1Y 2E6
TEL 250-258-3492
www.bennettsurveys.com

PT ASP 2

ASPI EPP.....



ASP Bdy

PRELIMINARY AIR SPACE PLAN OF PART OF LOT A, DISTRICT LOT 139
OSOYOOS DIVISION YALE DISTRICT, PLAN EPP111545.

"WATER STREET BY THE PARK"
____ LEON AVE, AND ____ WATER STREET
CITY OF KELOWNA

SITE PLAN

SCALE 1:600

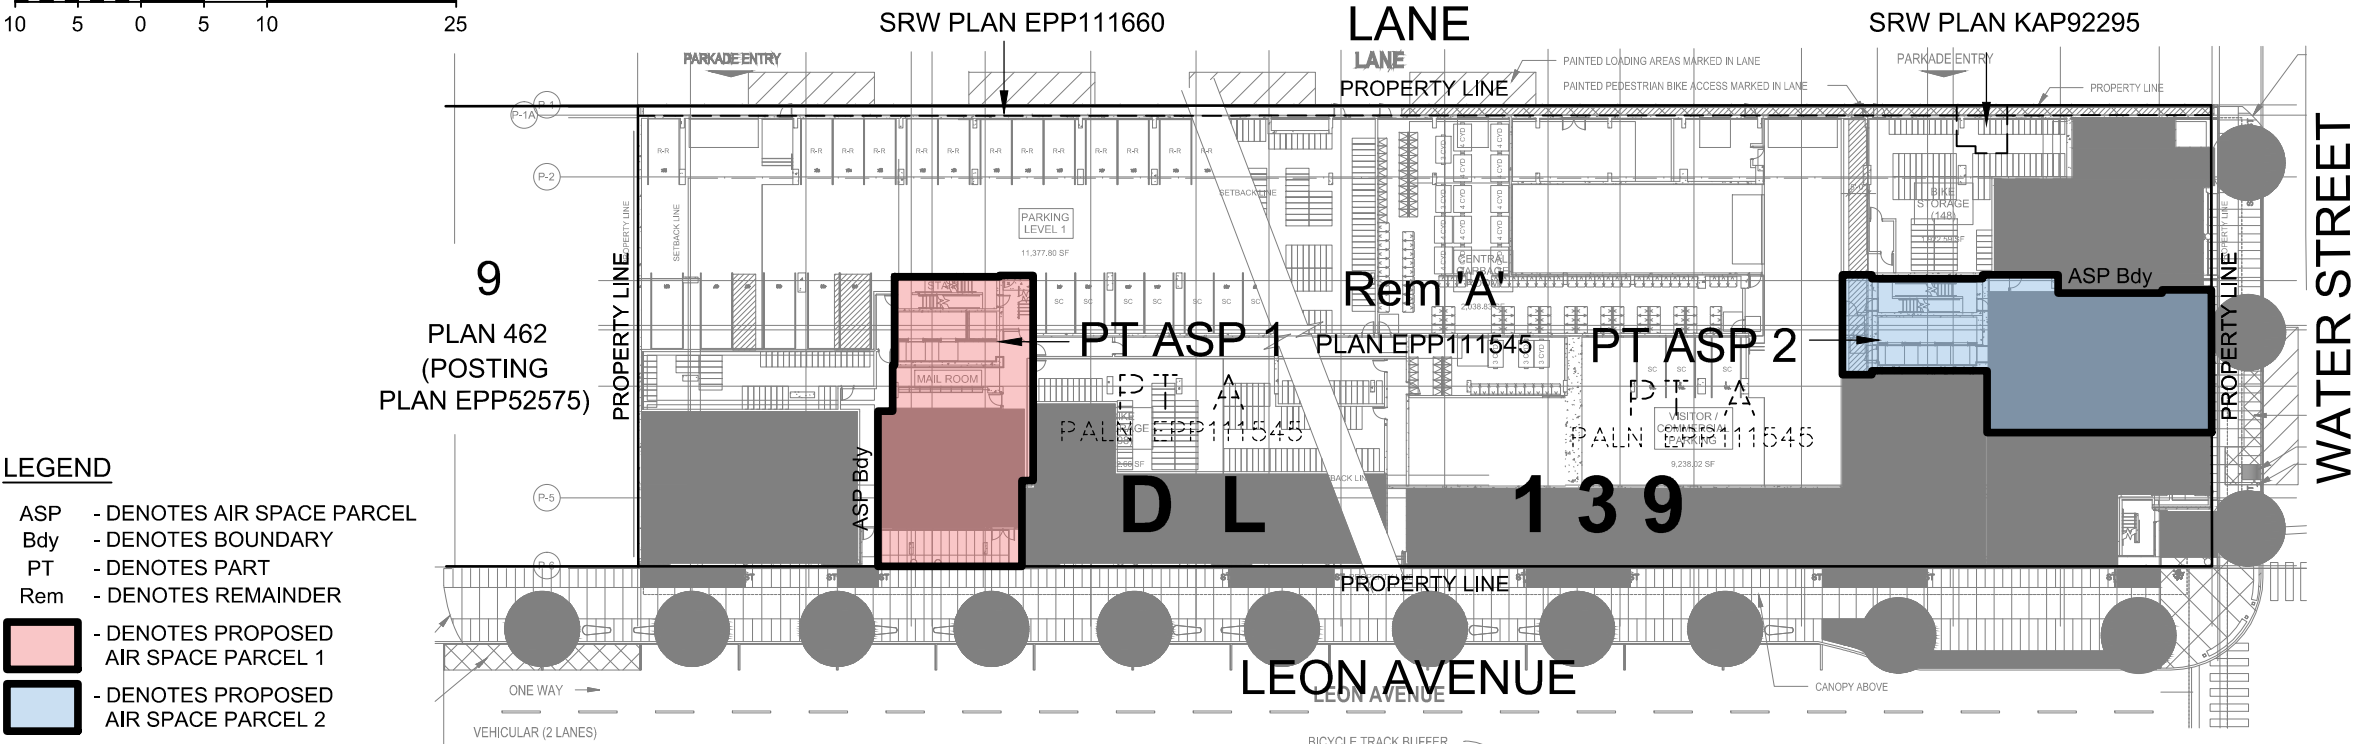 

- LEGEND**
- ASP - DENOTES AIR SPACE PARCEL
 - Bdy - DENOTES BOUNDARY
 - PT - DENOTES PART
 - Rem - DENOTES REMAINDER
 - [Red Box] - DENOTES PROPOSED AIR SPACE PARCEL 1
 - [Blue Box] - DENOTES PROPOSED AIR SPACE PARCEL 2

bennett
LAND SURVEYING LTD.
BC LAND SURVEYORS
1470 ST. PAUL STREET
KELOWNA, BC
V1Y 2E6
TEL 250-258-3492
www.bennettsurveys.com

NOTE:
FLOOR PLANS SHOWN ARE BASED ON
DETAILS OR INFORMATION RECEIVED
FROM CICOZZI ARCHITECTS.
ON JUNE 28-29, 2021.

REVISION:  DATED: 7/06/2021.

ARCHITECTURAL OVERLAY PROVIDED FOR SCENERY PURPOSES ONLY.

PROPOSED AIR SPACE PARCEL BOUNDARIES ARE TO PROPERTY
LINE OR TO CENTRELINES OF WALLS, FLOORS, AND CEILINGS
UNLESS OTHERWISE NOTED.

REFER TO CURRENT CERTIFICATE(S) OF TITLE FOR
ADDITIONAL, EXISTING OR PENDING CHARGES.

THIS PLAN HAS BEEN PREPARED FOR PRELIMINARY PURPOSES
ONLY AND IS FOR THE EXCLUSIVE USE OF OUR CLIENT.

ALL RIGHTS RESERVED. NO PERSON MAY COPY, REPRODUCE,
TRANSMIT OR ALTER THIS DOCUMENT IN WHOLE OR IN PART
WITHOUT THE CONSENT OF BENNETT LAND SURVEYING LTD.,




BENNETT LAND SURVEYING LTD. ACCEPTS NO RESPONSIBILITY
OR LIABILITY FOR ANY DAMAGES THAT MAY BE SUFFERED BY A
THIRD PARTY AS A RESULT OF ANY DECISIONS MADE, OR
ACTIONS TAKEN BASED ON THIS DOCUMENT.

PRELIMINARY AIR SPACE PLAN OF PART OF LOT A, DISTRICT LOT 139
OSOYOOS DIVISION YALE DISTRICT, PLAN EPP111545.

"WATER STREET BY THE PARK"
____ LEON AVE, AND ____ WATER STREET
CITY OF KELOWNA

PARKING LEVEL P1

SCALE 1:600

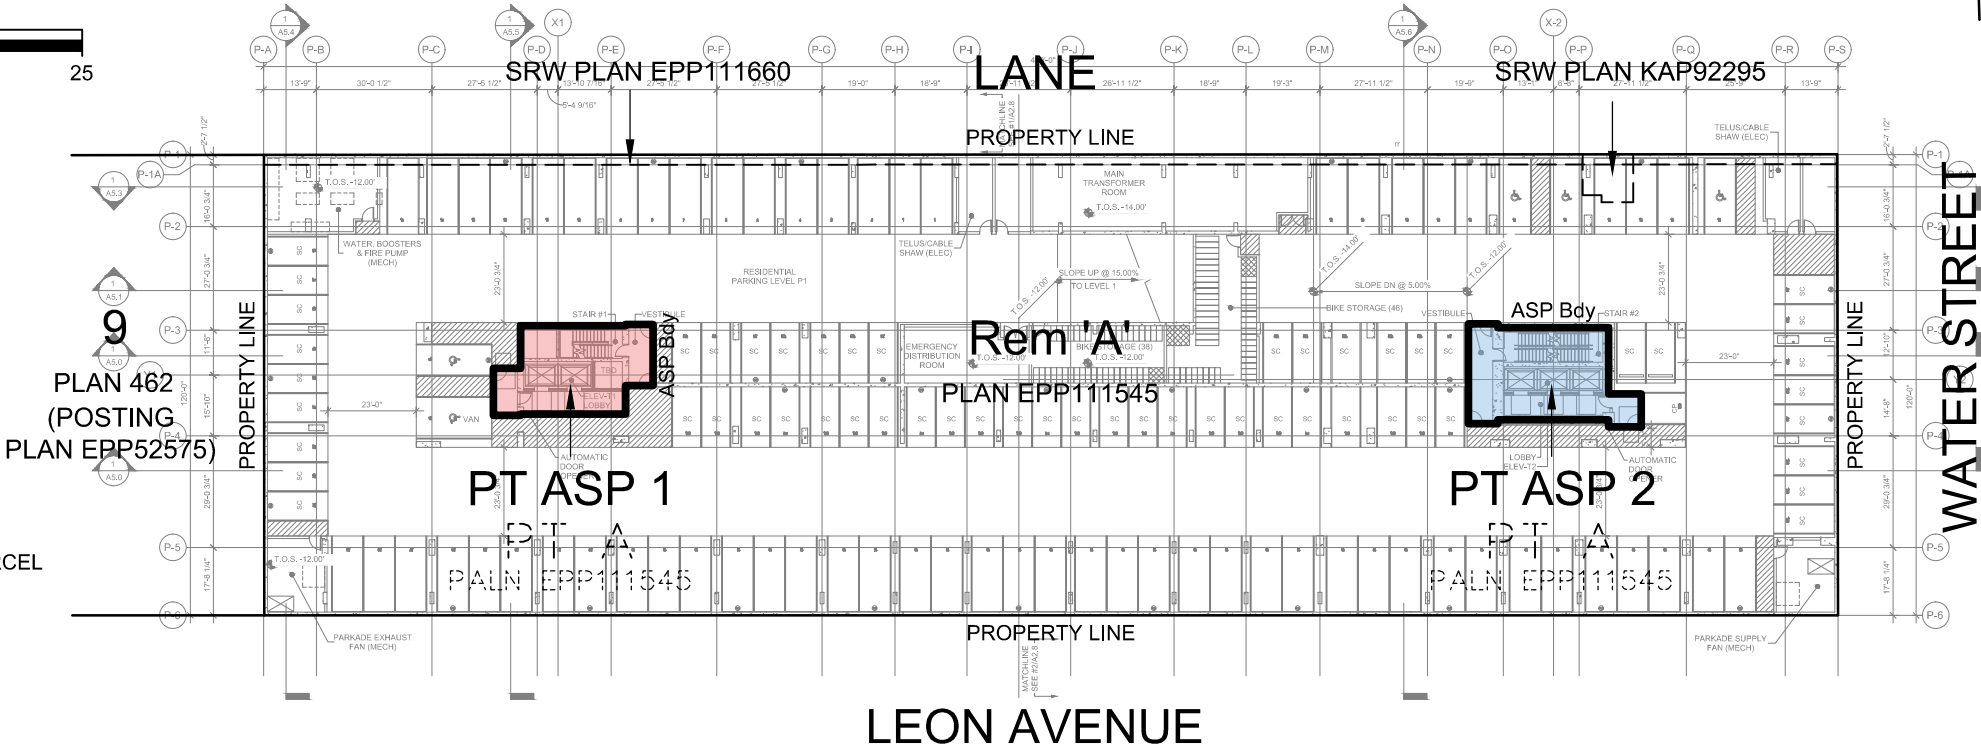  

LEGEND

- ASP - DENOTES AIR SPACE PARCEL
- Bdy - DENOTES BOUNDARY
- PT - DENOTES PART
- Rem - DENOTES REMAINDER
- [Red Box] - DENOTES PROPOSED AIR SPACE PARCEL 1
- [Blue Box] - DENOTES PROPOSED AIR SPACE PARCEL 2

bennett
LAND SURVEYING LTD.
BC LAND SURVEYORS
1470 ST. PAUL STREET
KELOWNA, BC
V1Y 2E6
TEL 250-258-3492
www.bennettsurveys.com

NOTE:
FLOOR PLANS SHOWN ARE BASED ON
DETAILS OR INFORMATION RECEIVED
FROM CICOZZI ARCHITECTS.
ON JUNE 28-29, 2021.
REVISION: DATED: 7/06/2021.

ARCHITECTURAL OVERLAY PROVIDED FOR SCENERY PURPOSES ONLY.
PROPOSED AIR SPACE PARCEL BOUNDARIES ARE TO PROPERTY
LINE OR TO CENTRELINES OF WALLS, FLOORS, AND CEILINGS
UNLESS OTHERWISE NOTED.
REFER TO CURRENT CERTIFICATE(S) OF TITLE FOR
ADDITIONAL, EXISTING OR PENDING CHARGES.



THIS PLAN HAS BEEN PREPARED FOR PRELIMINARY PURPOSES
ONLY AND IS FOR THE EXCLUSIVE USE OF OUR CLIENT.
ALL RIGHTS RESERVED. NO PERSON MAY COPY, REPRODUCE,
TRANSMIT OR ALTER THIS DOCUMENT IN WHOLE OR IN PART
WITHOUT THE CONSENT OF BENNETT LAND SURVEYING LTD..
BENNETT LAND SURVEYING LTD. ACCEPTS NO RESPONSIBILITY
OR LIABILITY FOR ANY DAMAGES THAT MAY BE SUFFERED BY A
THIRD PARTY AS A RESULT OF ANY DECISIONS MADE, OR
ACTIONS TAKEN BASED ON THIS DOCUMENT.

PRELIMINARY AIR SPACE PLAN OF PART OF LOT A, DISTRICT LOT 139
OSOYOOS DIVISION YALE DISTRICT, PLAN EPP111545.

"WATER STREET BY THE PARK"
____ LEON AVE, AND ____ WATER STREET
CITY OF KELOWNA

LEVEL 1

SCALE 1:600

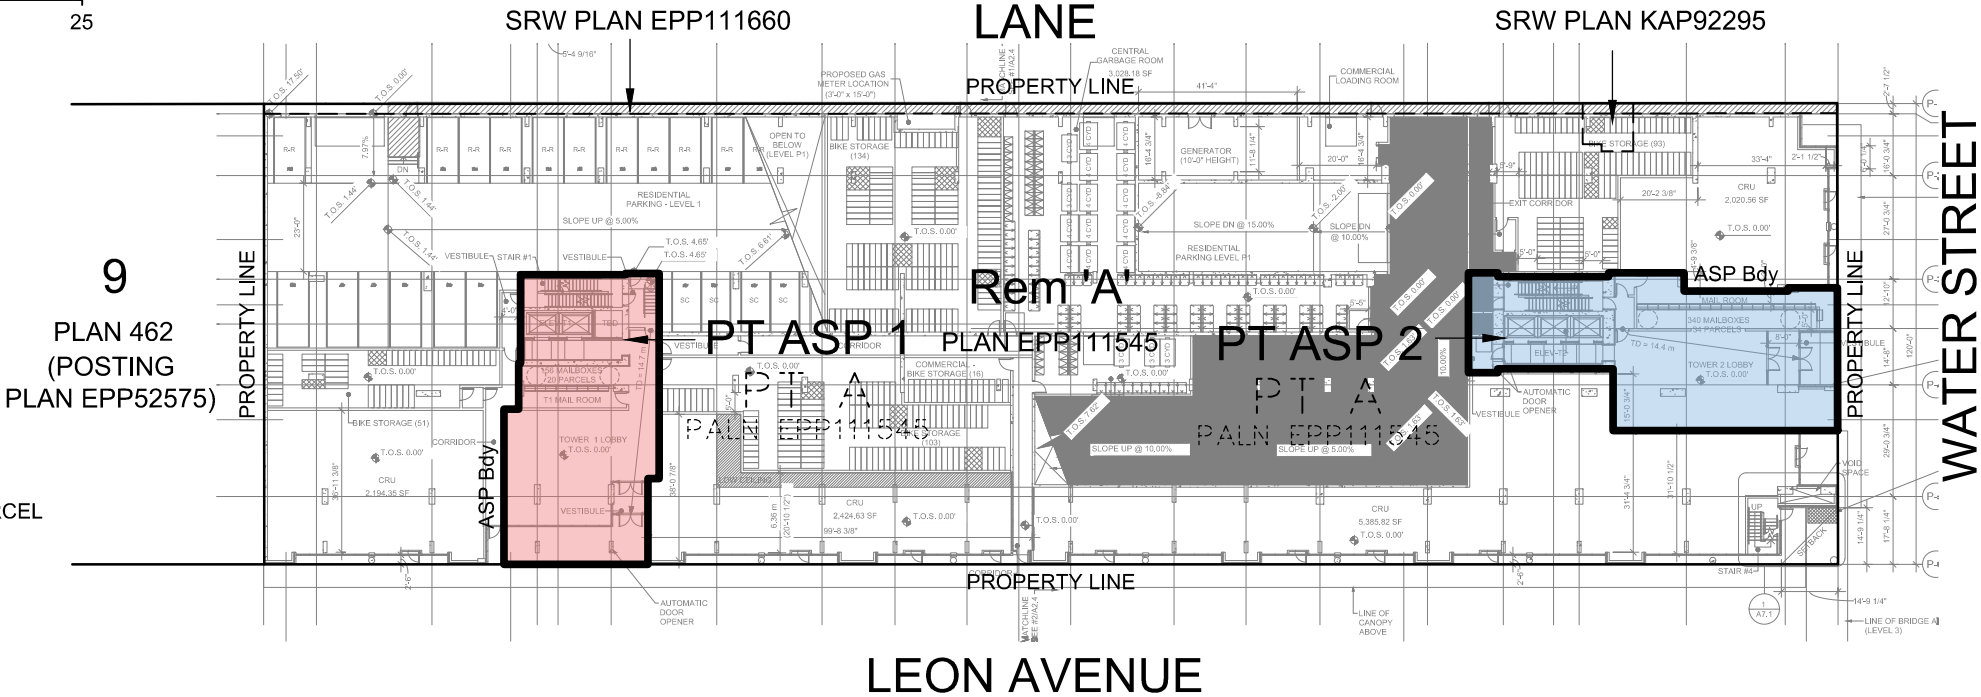 

LEGEND

- ASP - DENOTES AIR SPACE PARCEL
- Bdy - DENOTES BOUNDARY
- PT - DENOTES PART
- Rem - DENOTES REMAINDER
- [Red Box] - DENOTES PROPOSED AIR SPACE PARCEL 1
- [Blue Box] - DENOTES PROPOSED AIR SPACE PARCEL 2

bennett

LAND SURVEYING LTD.
BC LAND SURVEYORS
1470 ST. PAUL STREET
KELOWNA, BC
V1Y 2E6
TEL 250-258-3492
www.bennettsurveys.com

NOTE:

FLOOR PLANS SHOWN ARE BASED ON
DETAILS OR INFORMATION RECEIVED
FROM CICOZZI ARCHITECTS.
ON JUNE 28-29, 2021.

REVISION:  DATED: 7/06/2021.

ARCHITECTURAL OVERLAY PROVIDED FOR SCENERY PURPOSES ONLY.

PROPOSED AIR SPACE PARCEL BOUNDARIES ARE TO PROPERTY
LINE OR TO CENTRELINES OF WALLS, FLOORS, AND CEILINGS
UNLESS OTHERWISE NOTED.

REFER TO CURRENT CERTIFICATE(S) OF TITLE FOR
ADDITIONAL, EXISTING OR PENDING CHARGES.

THIS PLAN HAS BEEN PREPARED FOR PRELIMINARY PURPOSES
ONLY AND IS FOR THE EXCLUSIVE USE OF OUR CLIENT.



ALL RIGHTS RESERVED. NO PERSON MAY COPY, REPRODUCE,
TRANSMIT OR ALTER THIS DOCUMENT IN WHOLE OR IN PART
WITHOUT THE CONSENT OF BENNETT LAND SURVEYING LTD..

BENNETT LAND SURVEYING LTD. ACCEPTS NO RESPONSIBILITY
OR LIABILITY FOR ANY DAMAGES THAT MAY BE SUFFERED BY A
THIRD PARTY AS A RESULT OF ANY DECISIONS MADE, OR
ACTIONS TAKEN BASED ON THIS DOCUMENT.

"WATER STREET BY THE PARK"
 ____ LEON AVE, AND ____ WATER STREET
 CITY OF KELOWNA

LEVEL 2

SCALE 1:600

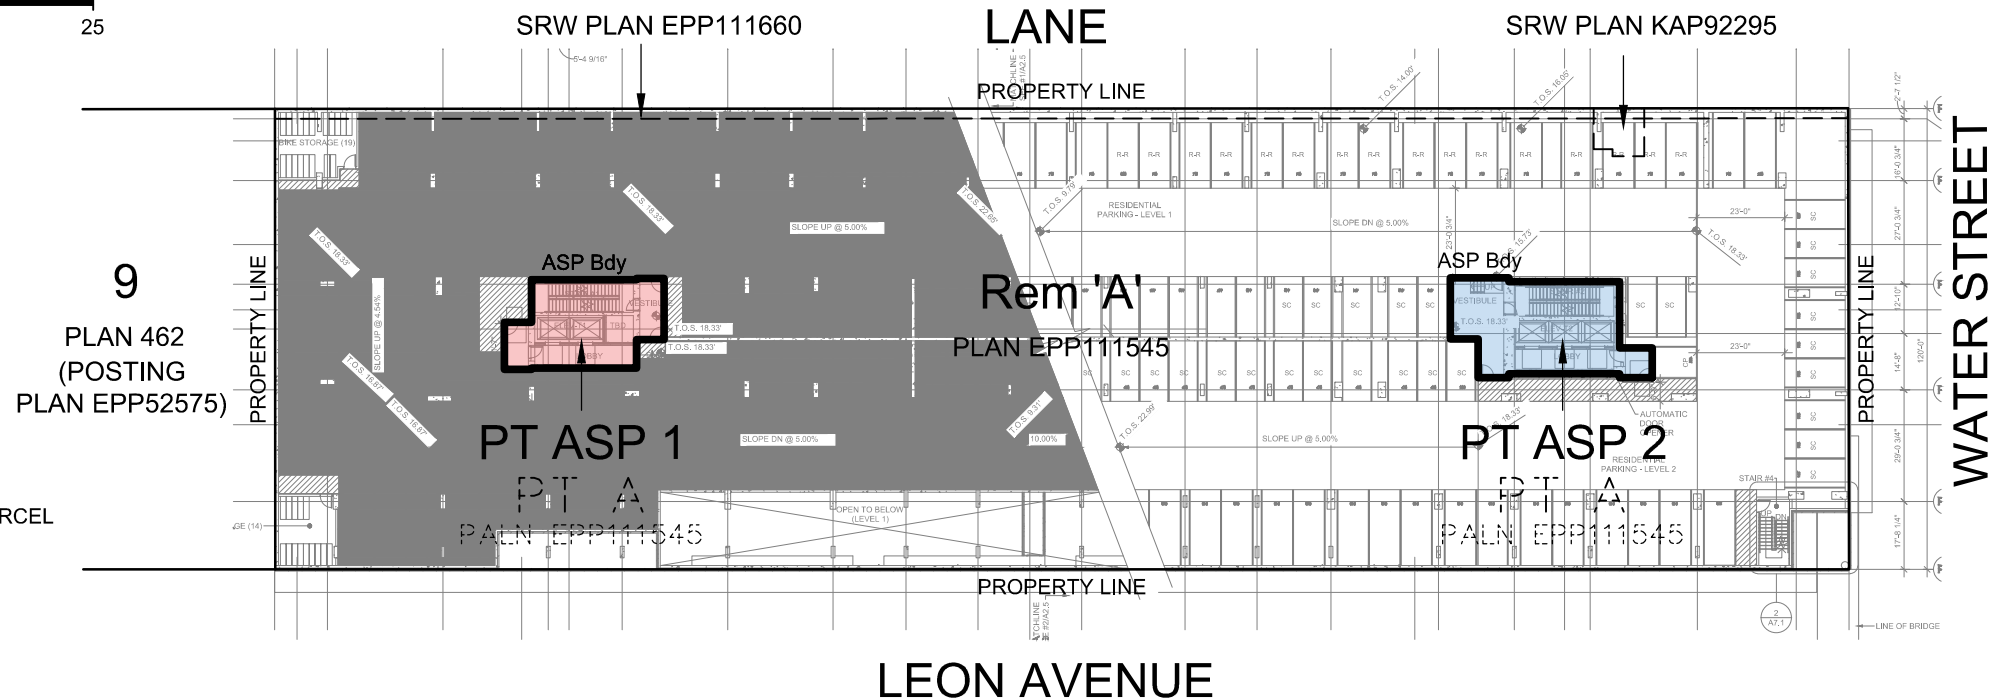 

LEGEND

- ASP - DENOTES AIR SPACE PARCEL
Bdy - DENOTES BOUNDARY
PT - DENOTES PART
Rem - DENOTES REMAINDER
-  - DENOTES PROPOSED AIR SPACE PARCEL 1
-  - DENOTES PROPOSED AIR SPACE PARCEL 2

bennett

LAND SURVEYING LTD.
BC LAND SURVEYORS
1470 ST. PAUL STREET
KELOWNA, BC
V1Y 2E6
TEL 250-258-3492
www.bennettsurveys.com

NOTE:

FLOOR PLANS SHOWN ARE BASED ON
DETAILS OR INFORMATION RECEIVED
FROM CICOZZI ARCHITECTS.
ON JUNE 28-29, 2021.

REVISION: $\triangle_0$ DATED: 7/06/2021.

ARCHITECTURAL OVERLAY PROVIDED FOR SCENERY PURPOSES ONLY.

PROPOSED AIR SPACE PARCEL BOUNDARIES ARE TO PROPERTY
LINE OR TO CENTRELINES OF WALLS, FLOORS, AND CEILINGS
UNLESS OTHERWISE NOTED.

REFER TO CURRENT CERTIFICATE(S) OF TITLE FOR
ADDITIONAL, EXISTING OR PENDING CHARGES.

THIS PLAN HAS BEEN PREPARED FOR PRELIMINARY PURPOSES ONLY AND IS FOR THE EXCLUSIVE USE OF OUR CLIENT.

ALL RIGHTS RESERVED. NO PERSON MAY COPY, REPRODUCE,
TRANSMIT OR ALTER THIS DOCUMENT IN WHOLE OR IN PART
WITHOUT THE CONSENT OF BENNETT LAND SURVEYING LTD..



BENNETT LAND SURVEYING LTD. ACCEPTS NO RESPONSIBILITY
OR LIABILITY FOR ANY DAMAGES THAT MAY BE SUFFERED BY A
THIRD PARTY AS A RESULT OF ANY DECISIONS MADE, OR
ACTIONS TAKEN BASED ON THIS DOCUMENT.

PRELIMINARY AIR SPACE PLAN OF PART OF LOT A, DISTRICT LOT 139
OSOYOOS DIVISION YALE DISTRICT, PLAN EPP111545.

"WATER STREET BY THE PARK"
____ LEON AVE, AND ____ WATER STREET
CITY OF KELOWNA

LEVEL 3

SCALE 1:600

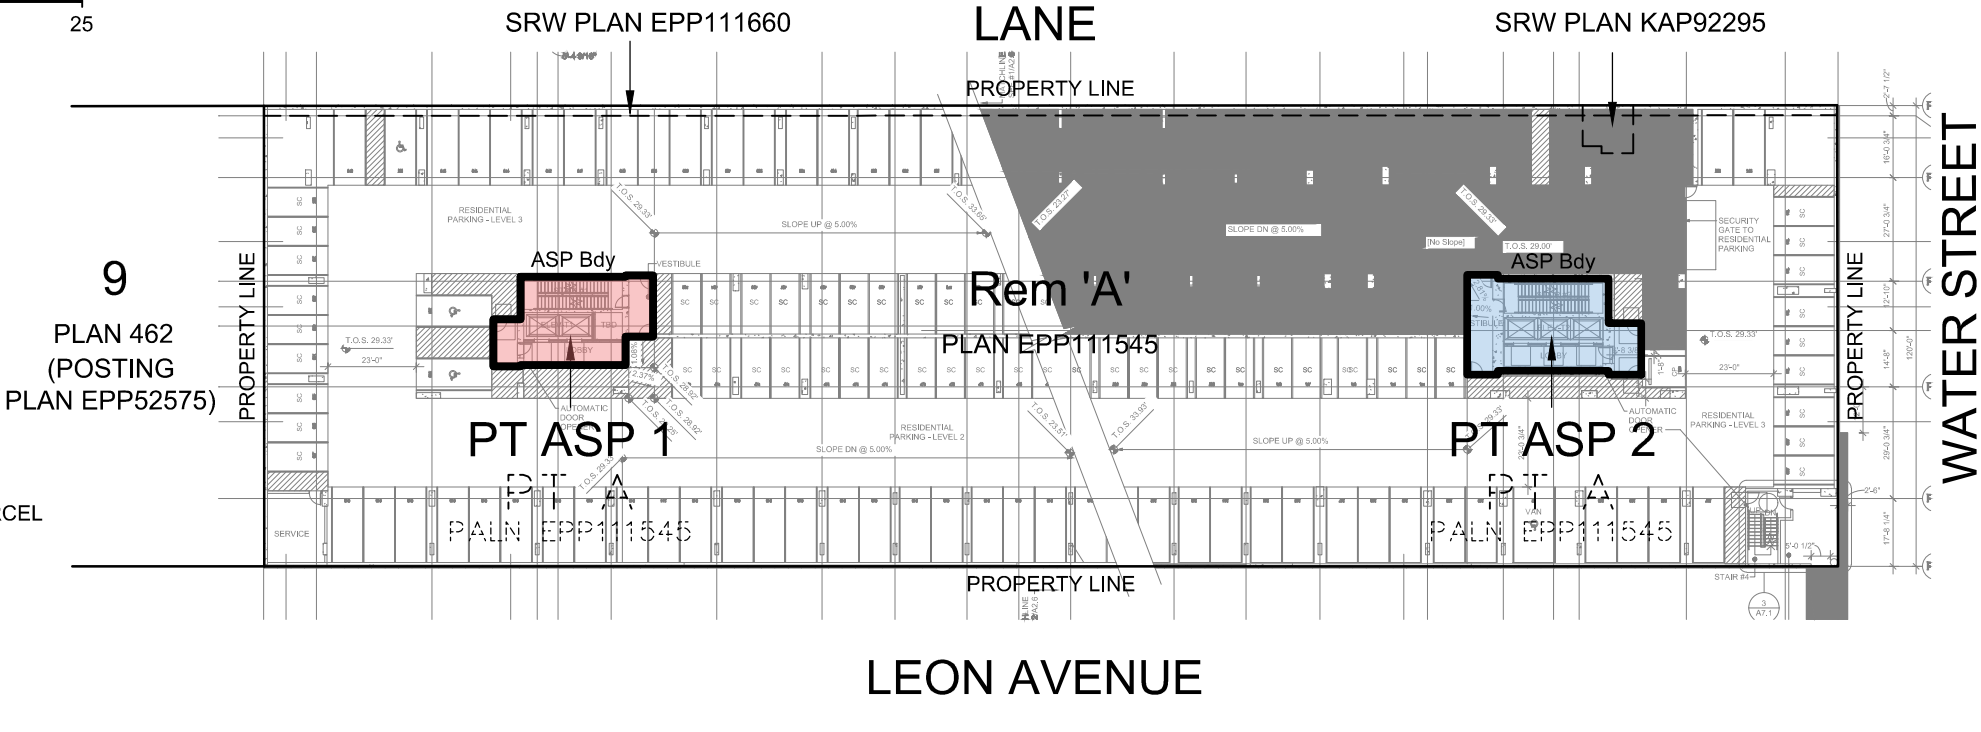 

LEGEND

- ASP - DENOTES AIR SPACE PARCEL
- Bdy - DENOTES BOUNDARY
- PT - DENOTES PART
- Rem - DENOTES REMAINDER
- [Red Box] - DENOTES PROPOSED AIR SPACE PARCEL 1
- [Blue Box] - DENOTES PROPOSED AIR SPACE PARCEL 2

bennett
LAND SURVEYING LTD.
BC LAND SURVEYORS
1470 ST. PAUL STREET
KELOWNA, BC
V1Y 2E6
TEL 250-258-3492
www.bennettsurveys.com

NOTE:
FLOOR PLANS SHOWN ARE BASED ON
DETAILS OR INFORMATION RECEIVED
FROM CICOZZI ARCHITECTS.
ON JUNE 28-29, 2021.
REVISION:  DATED: 7/06/2021.

ARCHITECTURAL OVERLAY PROVIDED FOR SCENERY PURPOSES ONLY.
PROPOSED AIR SPACE PARCEL BOUNDARIES ARE TO PROPERTY
LINE OR TO CENTRELINES OF WALLS, FLOORS, AND CEILINGS
UNLESS OTHERWISE NOTED.
REFER TO CURRENT CERTIFICATE(S) OF TITLE FOR
ADDITIONAL, EXISTING OR PENDING CHARGES.


THIS PLAN HAS BEEN PREPARED FOR PRELIMINARY PURPOSES
ONLY AND IS FOR THE EXCLUSIVE USE OF OUR CLIENT.
ALL RIGHTS RESERVED. NO PERSON MAY COPY, REPRODUCE,
TRANSMIT OR ALTER THIS DOCUMENT IN WHOLE OR IN PART
WITHOUT THE CONSENT OF BENNETT LAND SURVEYING LTD..
BENNETT LAND SURVEYING LTD. ACCEPTS NO RESPONSIBILITY
OR LIABILITY FOR ANY DAMAGES THAT MAY BE SUFFERED BY A
THIRD PARTY AS A RESULT OF ANY DECISIONS MADE, OR
ACTIONS TAKEN BASED ON THIS DOCUMENT.

PRELIMINARY AIR SPACE PLAN OF PART OF LOT A, DISTRICT LOT 139
OSOYOOS DIVISION YALE DISTRICT, PLAN EPP111545.

"WATER STREET BY THE PARK"
____ LEON AVE, AND ____ WATER STREET
CITY OF KELOWNA

LEVEL 4

SCALE 1:600

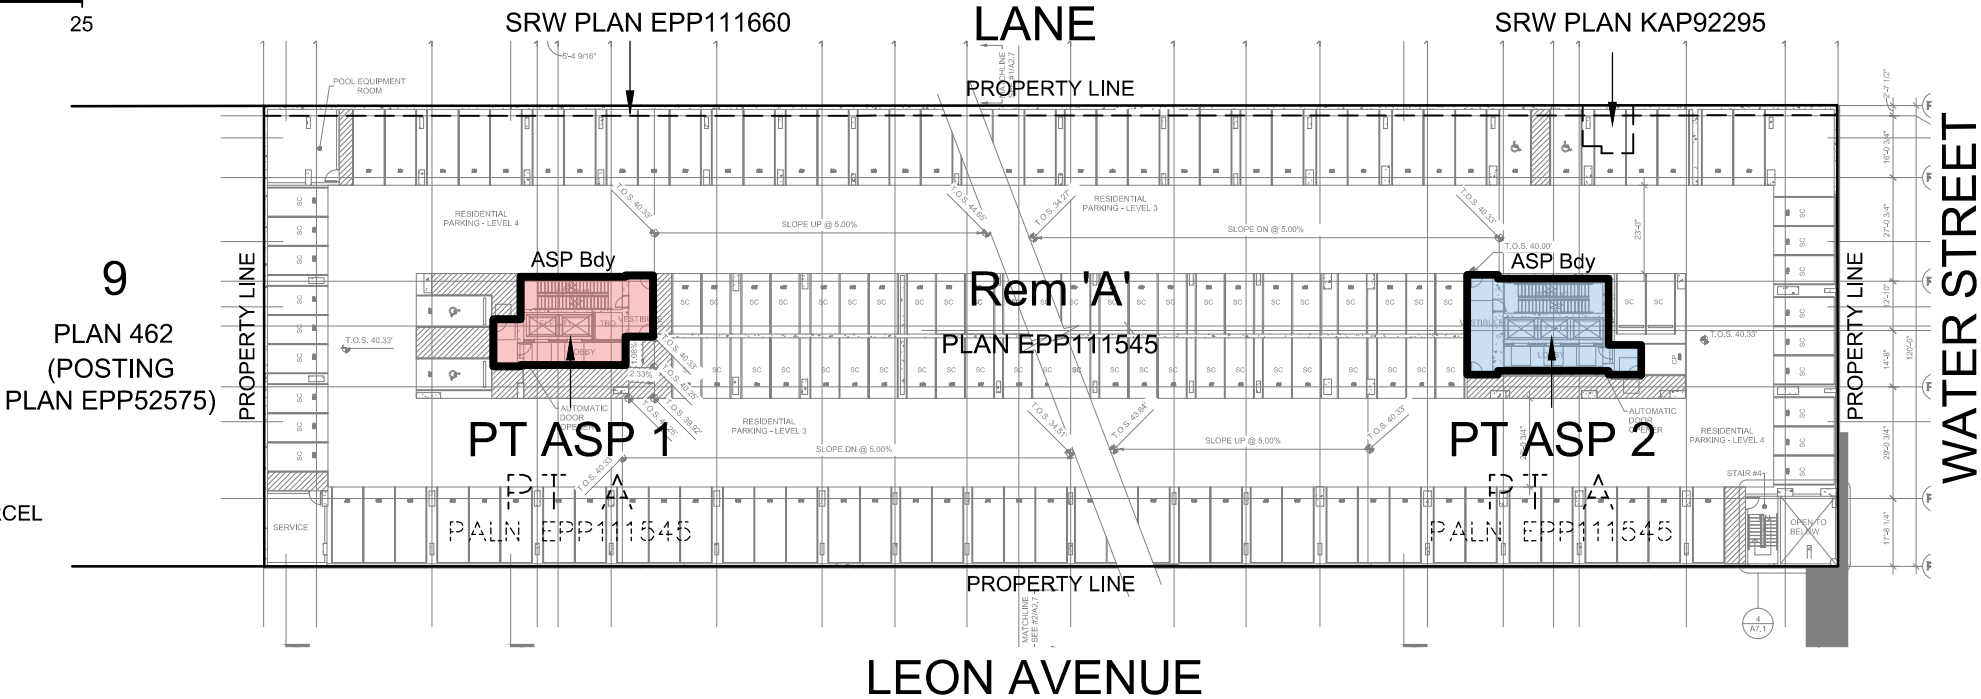

LEGEND

- ASP - DENOTES AIR SPACE PARCEL
- Bdy - DENOTES BOUNDARY
- PT - DENOTES PART
- Rem - DENOTES REMAINDER

- DENOTES PROPOSED AIR SPACE PARCEL 1
- DENOTES PROPOSED AIR SPACE PARCEL 2

bennett

LAND SURVEYING LTD.
BC LAND SURVEYORS
1470 ST. PAUL STREET
KELOWNA, BC
V1Y 2E6
TEL 250-258-3492
www.bennettsurveys.com

NOTE:

FLOOR PLANS SHOWN ARE BASED ON
DETAILS OR INFORMATION RECEIVED
FROM CICOZZI ARCHITECTS.
ON JUNE 28-29, 2021.

REVISION: DATED: 7/06/2021.

ARCHITECTURAL OVERLAY PROVIDED FOR SCENERY PURPOSES ONLY.

PROPOSED AIR SPACE PARCEL BOUNDARIES ARE TO PROPERTY
LINE OR TO CENTRELINES OF WALLS, FLOORS, AND CEILINGS
UNLESS OTHERWISE NOTED.

REFER TO CURRENT CERTIFICATE(S) OF TITLE FOR
ADDITIONAL, EXISTING OR PENDING CHARGES.

THIS PLAN HAS BEEN PREPARED FOR PRELIMINARY PURPOSES
ONLY AND IS FOR THE EXCLUSIVE USE OF OUR CLIENT.

ALL RIGHTS RESERVED. NO PERSON MAY COPY, REPRODUCE,
TRANSMIT OR ALTER THIS DOCUMENT IN WHOLE OR IN PART
WITHOUT THE CONSENT OF BENNETT LAND SURVEYING LTD..




BENNETT LAND SURVEYING LTD. ACCEPTS NO RESPONSIBILITY
OR LIABILITY FOR ANY DAMAGES THAT MAY BE SUFFERED BY A
THIRD PARTY AS A RESULT OF ANY DECISIONS MADE, OR
ACTIONS TAKEN BASED ON THIS DOCUMENT.

PRELIMINARY AIR SPACE PLAN OF PART OF LOT A, DISTRICT LOT 139
OSOYOOS DIVISION YALE DISTRICT, PLAN EPP111545.

"WATER STREET BY THE PARK"
____ LEON AVE, AND ____ WATER STREET
CITY OF KELOWNA

LEVEL 5

SCALE 1:600

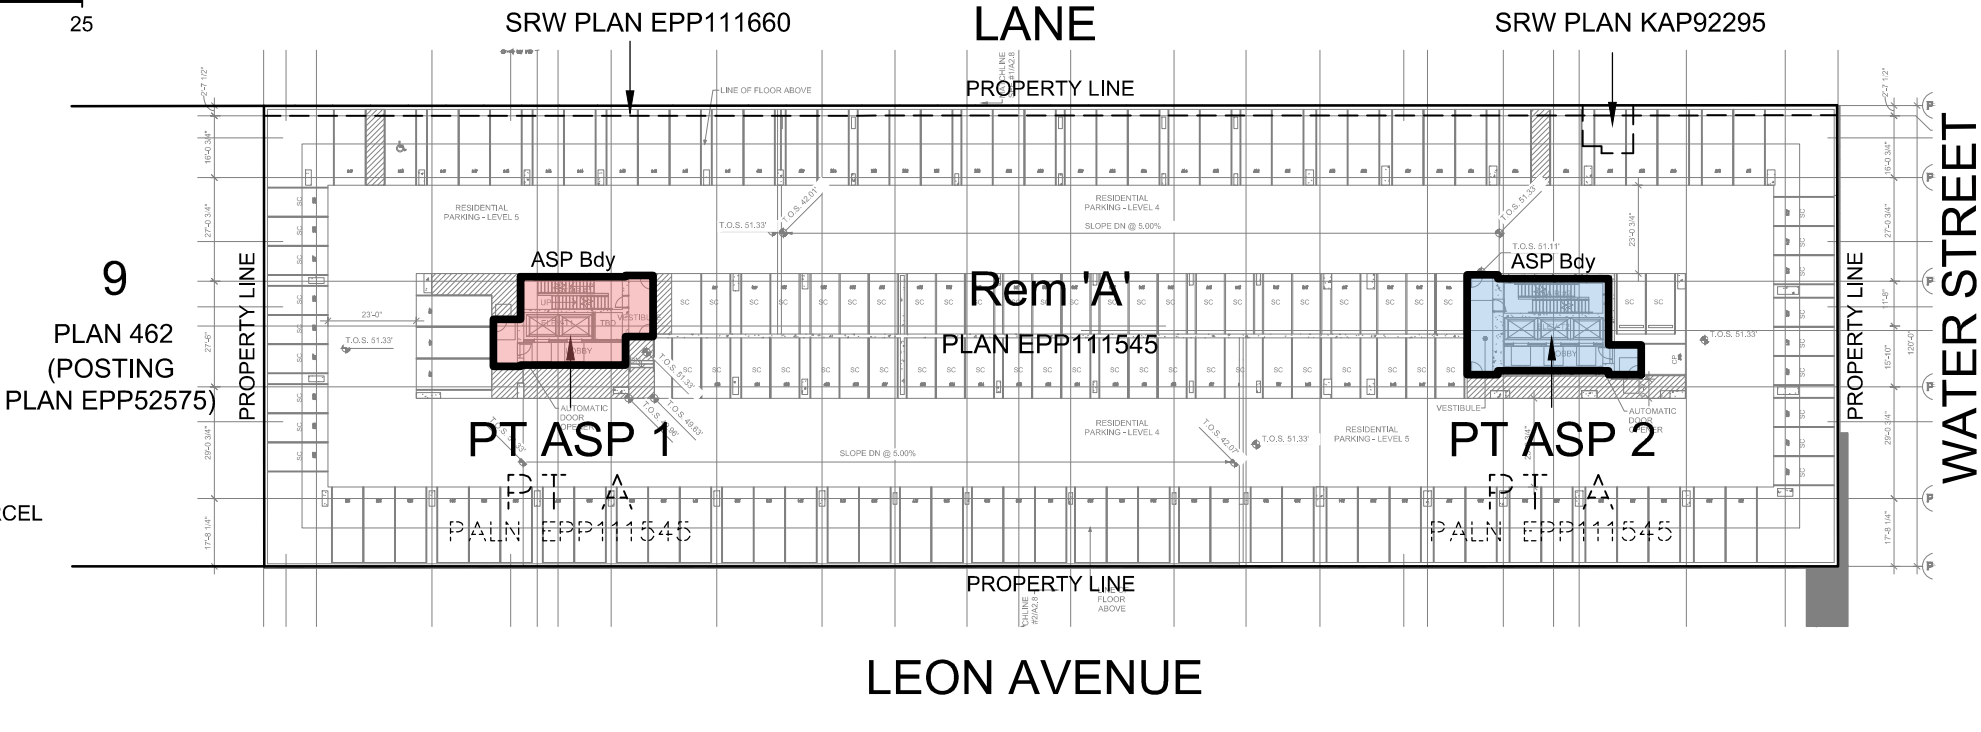  

LEGEND

- ASP - DENOTES AIR SPACE PARCEL
- Bdy - DENOTES BOUNDARY
- PT - DENOTES PART
- Rem - DENOTES REMAINDER
- [Red Box] - DENOTES PROPOSED AIR SPACE PARCEL 1
- [Blue Box] - DENOTES PROPOSED AIR SPACE PARCEL 2

bennett
LAND SURVEYING LTD.
BC LAND SURVEYORS
1470 ST. PAUL STREET
KELOWNA, BC
V1Y 2E6
TEL 250-258-3492
www.bennettsurveys.com

NOTE:
FLOOR PLANS SHOWN ARE BASED ON
DETAILS OR INFORMATION RECEIVED
FROM CICOZZI ARCHITECTS.
ON JUNE 28-29, 2021.

REVISION: DATED: 7/06/2021.

ARCHITECTURAL OVERLAY PROVIDED FOR SCENERY PURPOSES ONLY.
PROPOSED AIR SPACE PARCEL BOUNDARIES ARE TO PROPERTY
LINE OR TO CENTRELINES OF WALLS, FLOORS, AND CEILINGS
UNLESS OTHERWISE NOTED.

REFER TO CURRENT CERTIFICATE(S) OF TITLE FOR
ADDITIONAL, EXISTING OR PENDING CHARGES.

THIS PLAN HAS BEEN PREPARED FOR PRELIMINARY PURPOSES
ONLY AND IS FOR THE EXCLUSIVE USE OF OUR CLIENT.

ALL RIGHTS RESERVED. NO PERSON MAY COPY, REPRODUCE,
TRANSMIT OR ALTER THIS DOCUMENT IN WHOLE OR IN PART
WITHOUT THE CONSENT OF BENNETT LAND SURVEYING LTD..



BENNETT LAND SURVEYING LTD. ACCEPTS NO RESPONSIBILITY
OR LIABILITY FOR ANY DAMAGES THAT MAY BE SUFFERED BY A
THIRD PARTY AS A RESULT OF ANY DECISIONS MADE, OR
ACTIONS TAKEN BASED ON THIS DOCUMENT.

PRELIMINARY AIR SPACE PLAN OF PART OF LOT A, DISTRICT LOT 139
OSOYOOS DIVISION YALE DISTRICT, PLAN EPP111545.

"WATER STREET BY THE PARK"
____ LEON AVE, AND ____ WATER STREET
CITY OF KELOWNA

LEVEL 6

SCALE 1:600

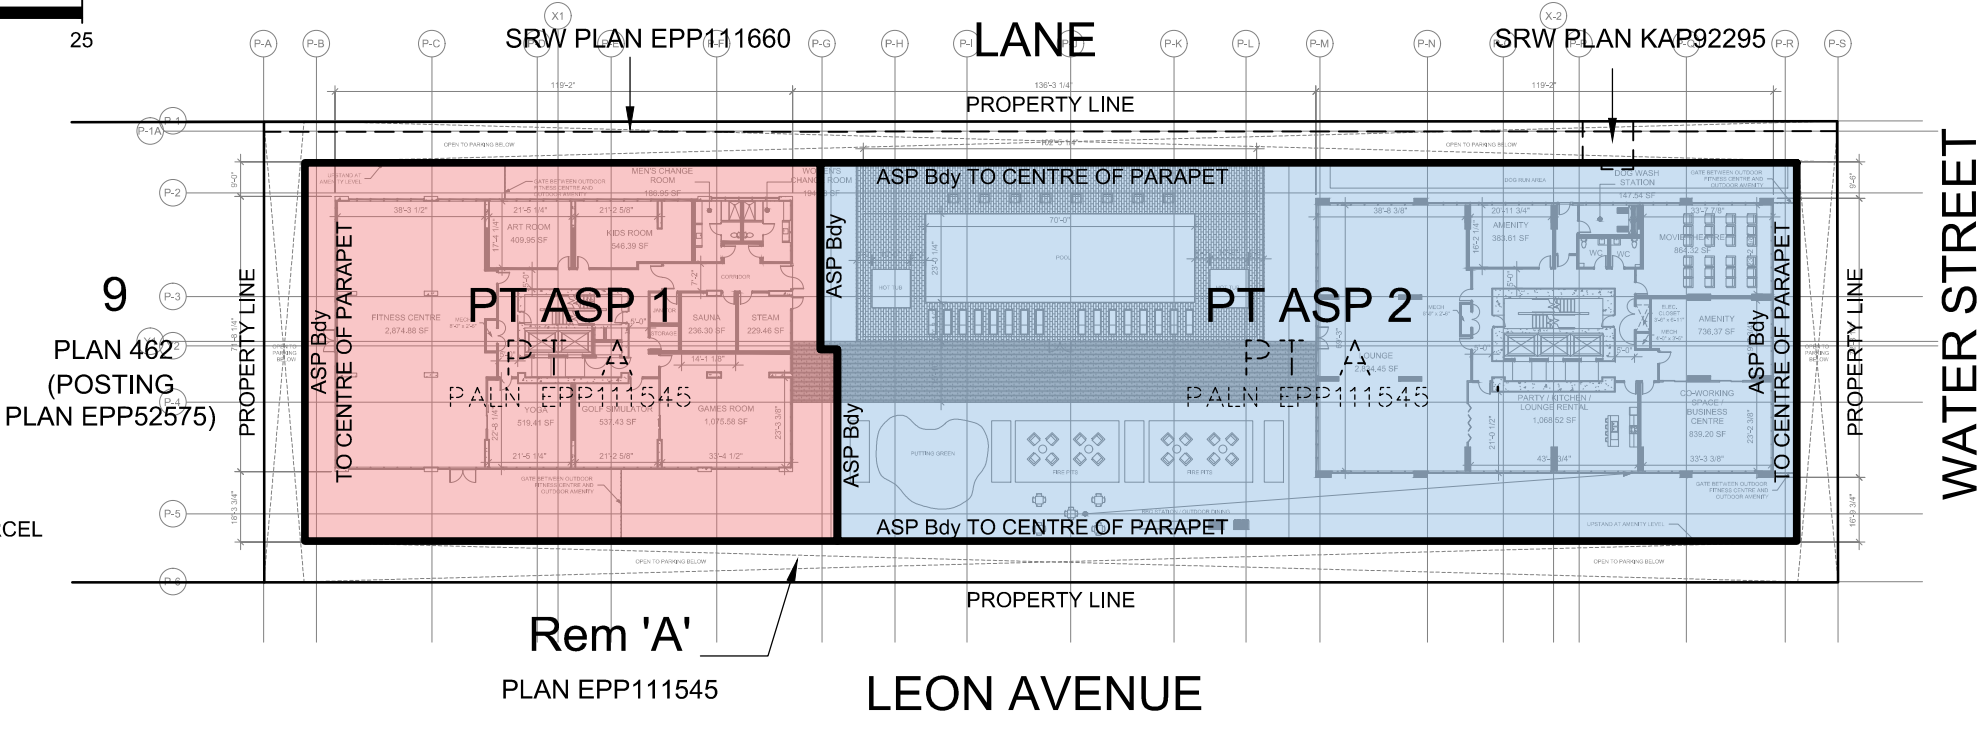 

LEGEND

- ASP - DENOTES AIR SPACE PARCEL
- Bdy - DENOTES BOUNDARY
- PT - DENOTES PART
- Rem - DENOTES REMAINDER
- [Red Box] - DENOTES PROPOSED AIR SPACE PARCEL 1
- [Blue Box] - DENOTES PROPOSED AIR SPACE PARCEL 2

bennett

LAND SURVEYING LTD.
BC LAND SURVEYORS
1470 ST. PAUL STREET
KELOWNA, BC
V1Y 2E6
TEL 250-258-3492
www.bennettsurveys.com

NOTE:

FLOOR PLANS SHOWN ARE BASED ON
DETAILS OR INFORMATION RECEIVED
FROM CICOZZI ARCHITECTS.
ON JUNE 28-29, 2021.

REVISION:  DATED: 7/06/2021.

ARCHITECTURAL OVERLAY PROVIDED FOR SCENERY PURPOSES ONLY.

PROPOSED AIR SPACE PARCEL BOUNDARIES ARE TO PROPERTY
LINE OR TO CENTRELINES OF WALLS, FLOORS, AND CEILINGS
UNLESS OTHERWISE NOTED.

REFER TO CURRENT CERTIFICATE(S) OF TITLE FOR
ADDITIONAL, EXISTING OR PENDING CHARGES.

THIS PLAN HAS BEEN PREPARED FOR PRELIMINARY PURPOSES
ONLY AND IS FOR THE EXCLUSIVE USE OF OUR CLIENT.

ALL RIGHTS RESERVED. NO PERSON MAY COPY, REPRODUCE,
TRANSMIT OR ALTER THIS DOCUMENT IN WHOLE OR IN PART
WITHOUT THE CONSENT OF BENNETT LAND SURVEYING LTD..



BENNETT LAND SURVEYING LTD. ACCEPTS NO RESPONSIBILITY
OR LIABILITY FOR ANY DAMAGES THAT MAY BE SUFFERED BY A
THIRD PARTY AS A RESULT OF ANY DECISIONS MADE, OR
ACTIONS TAKEN BASED ON THIS DOCUMENT.

PRELIMINARY AIR SPACE PLAN OF PART OF LOT A, DISTRICT LOT 139
OSOYOOS DIVISION YALE DISTRICT, PLAN EPP111545.

"WATER STREET BY THE PARK"
____ LEON AVE, AND ____ WATER STREET
CITY OF KELOWNA

TOWER A: LEVELS 7-22 TOWER B: LEVELS 7-28

SCALE 1:600

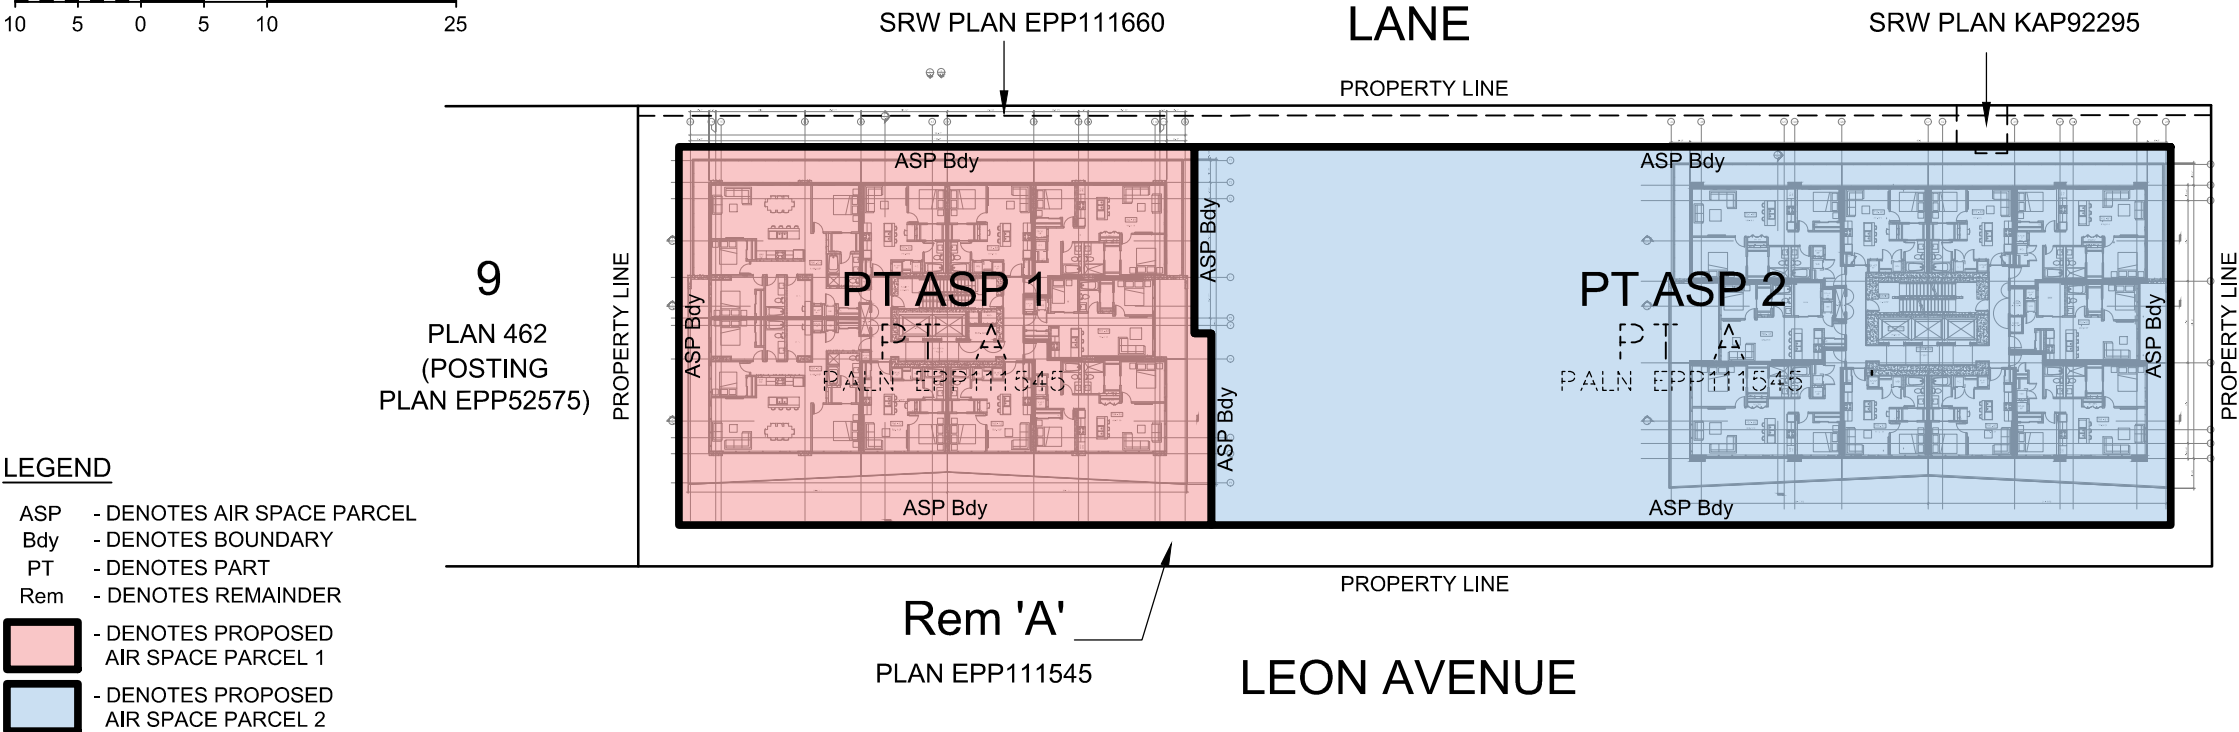 

- LEGEND**
- ASP - DENOTES AIR SPACE PARCEL
 - Bdy - DENOTES BOUNDARY
 - PT - DENOTES PART
 - Rem - DENOTES REMAINDER
 - [Red Box] - DENOTES PROPOSED AIR SPACE PARCEL 1
 - [Blue Box] - DENOTES PROPOSED AIR SPACE PARCEL 2

bennett
LAND SURVEYING LTD.
BC LAND SURVEYORS
1470 ST. PAUL STREET
KELOWNA, BC
V1Y 2E6
TEL 250-258-3492
www.bennettsurveys.com

NOTE:
FLOOR PLANS SHOWN ARE BASED ON DETAILS OR INFORMATION RECEIVED FROM CICOZZI ARCHITECTS. ON JUNE 28-29, 2021.

ARCHITECTURAL OVERLAY PROVIDED FOR SCENERY PURPOSES ONLY.

PROPOSED AIR SPACE PARCEL BOUNDARIES ARE TO PROPERTY LINE OR TO CENTRELINES OF WALLS, FLOORS, AND CEILINGS UNLESS OTHERWISE NOTED.

REFER TO CURRENT CERTIFICATE(S) OF TITLE FOR ADDITIONAL, EXISTING OR PENDING CHARGES.

REVISION:  DATED: 7/06/2021.

THIS PLAN HAS BEEN PREPARED FOR PRELIMINARY PURPOSES ONLY AND IS FOR THE EXCLUSIVE USE OF OUR CLIENT.

ALL RIGHTS RESERVED. NO PERSON MAY COPY, REPRODUCE, TRANSMIT OR ALTER THIS DOCUMENT IN WHOLE OR IN PART WITHOUT THE CONSENT OF BENNETT LAND SURVEYING LTD.,

BENNETT LAND SURVEYING LTD. ACCEPTS NO RESPONSIBILITY OR LIABILITY FOR ANY DAMAGES THAT MAY BE SUFFERED BY A THIRD PARTY AS A RESULT OF ANY DECISIONS MADE, OR ACTIONS TAKEN BASED ON THIS DOCUMENT.

PRELIMINARY AIR SPACE PLAN OF PART OF LOT A, DISTRICT LOT 139
OSOYOOS DIVISION YALE DISTRICT, PLAN EPP111545.


"WATER STREET BY THE PARK"
____ LEON AVE, AND ____ WATER STREET
CITY OF KELOWNA

TOWER A: LEVELS 23-24 TOWER B: LEVELS 7-28

SCALE 1:600



WATER STREET

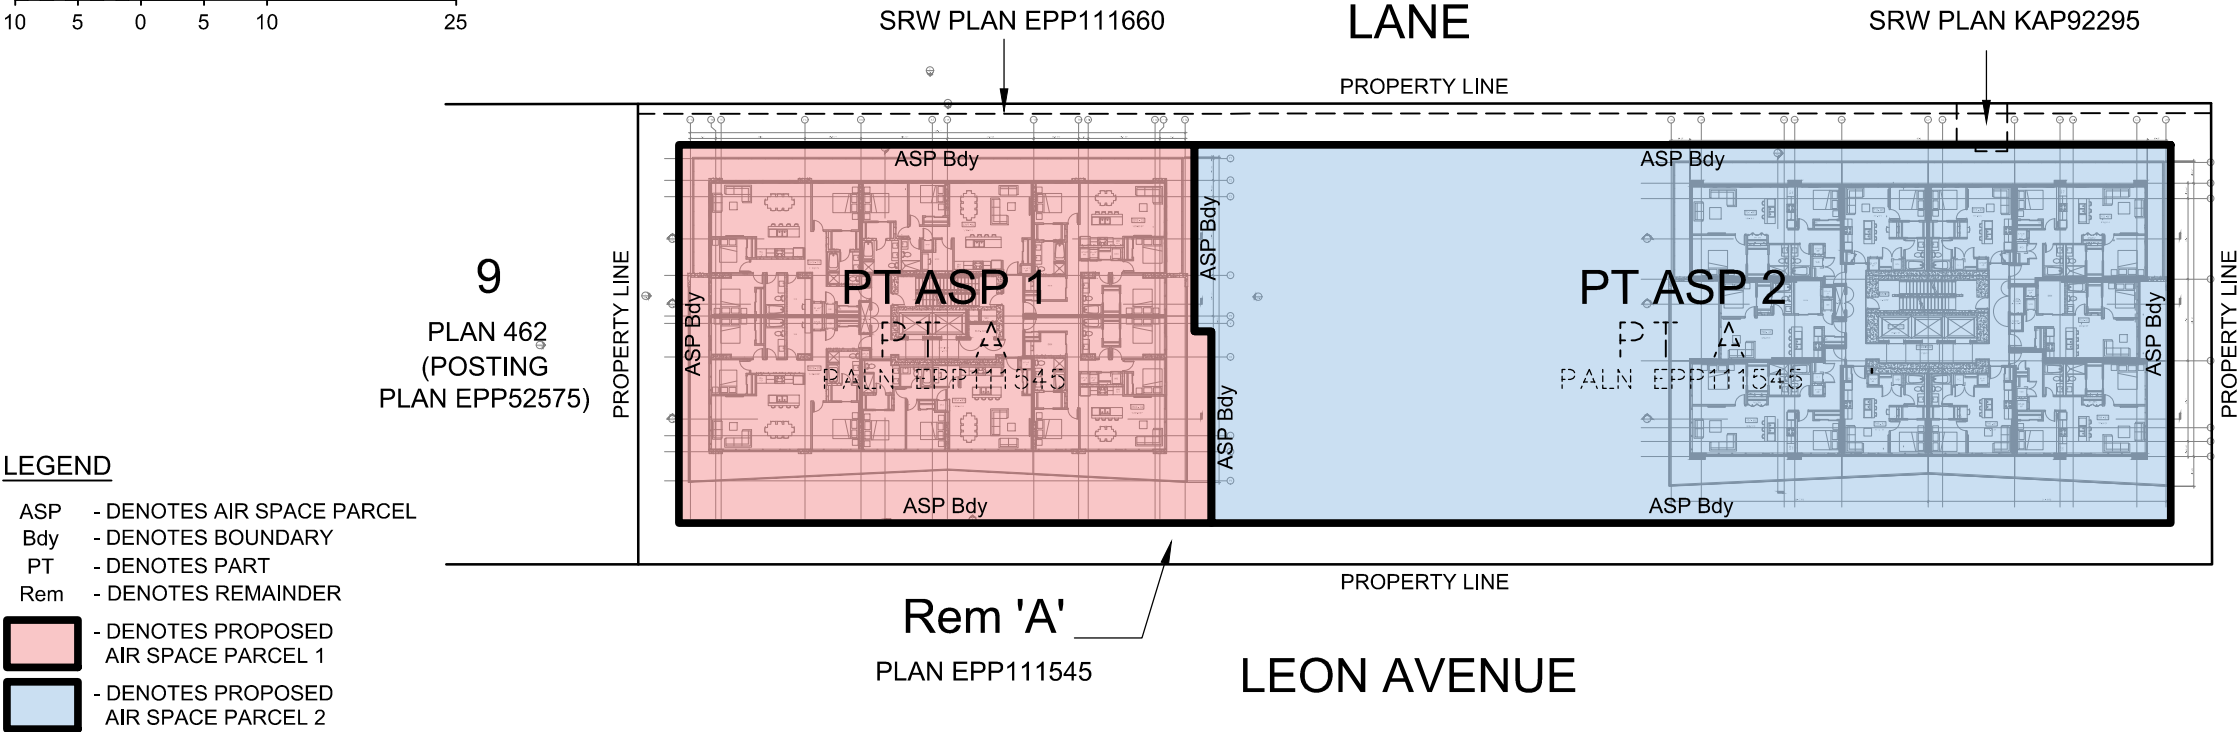

- LEGEND
- ASP - DENOTES AIR SPACE PARCEL
 - Bdy - DENOTES BOUNDARY
 - PT - DENOTES PART
 - Rem - DENOTES REMAINDER
 - [Red Box] - DENOTES PROPOSED AIR SPACE PARCEL 1
 - [Blue Box] - DENOTES PROPOSED AIR SPACE PARCEL 2

bennett
LAND SURVEYING LTD.
BC LAND SURVEYORS
1470 ST. PAUL STREET
KELOWNA, BC
V1Y 2E6
TEL 250-258-3492
www.bennettsurveys.com

NOTE:
FLOOR PLANS SHOWN ARE BASED ON
DETAILS OR INFORMATION RECEIVED
FROM CICCOTZI ARCHITECTS.
ON JUNE 28-29, 2021.

REVISION:  DATED: 7/06/2021.

ARCHITECTURAL OVERLAY PROVIDED FOR SCENERY PURPOSES ONLY.
PROPOSED AIR SPACE PARCEL BOUNDARIES ARE TO PROPERTY
LINE OR TO CENTRELINES OF WALLS, FLOORS, AND CEILINGS
UNLESS OTHERWISE NOTED.

REFER TO CURRENT CERTIFICATE(S) OF TITLE FOR
ADDITIONAL, EXISTING OR PENDING CHARGES.

THIS PLAN HAS BEEN PREPARED FOR PRELIMINARY PURPOSES
ONLY AND IS FOR THE EXCLUSIVE USE OF OUR CLIENT.

ALL RIGHTS RESERVED. NO PERSON MAY COPY, REPRODUCE,
TRANSMIT OR ALTER THIS DOCUMENT IN WHOLE OR IN PART
WITHOUT THE CONSENT OF BENNETT LAND SURVEYING LTD..


BENNETT LAND SURVEYING LTD. ACCEPTS NO RESPONSIBILITY
OR LIABILITY FOR ANY DAMAGES THAT MAY BE SUFFERED BY A
THIRD PARTY AS A RESULT OF ANY DECISIONS MADE, OR
ACTIONS TAKEN BASED ON THIS DOCUMENT.

PRELIMINARY AIR SPACE PLAN OF PART OF LOT A, DISTRICT LOT 139
OSOYOOS DIVISION YALE DISTRICT, PLAN EPP111545.


"WATER STREET BY THE PARK"
____ LEON AVE, AND ____ WATER STREET
CITY OF KELOWNA

TOWER A: ROOF TOWER B: LEVELS 7-28

SCALE 1:600

 

WATER STREET

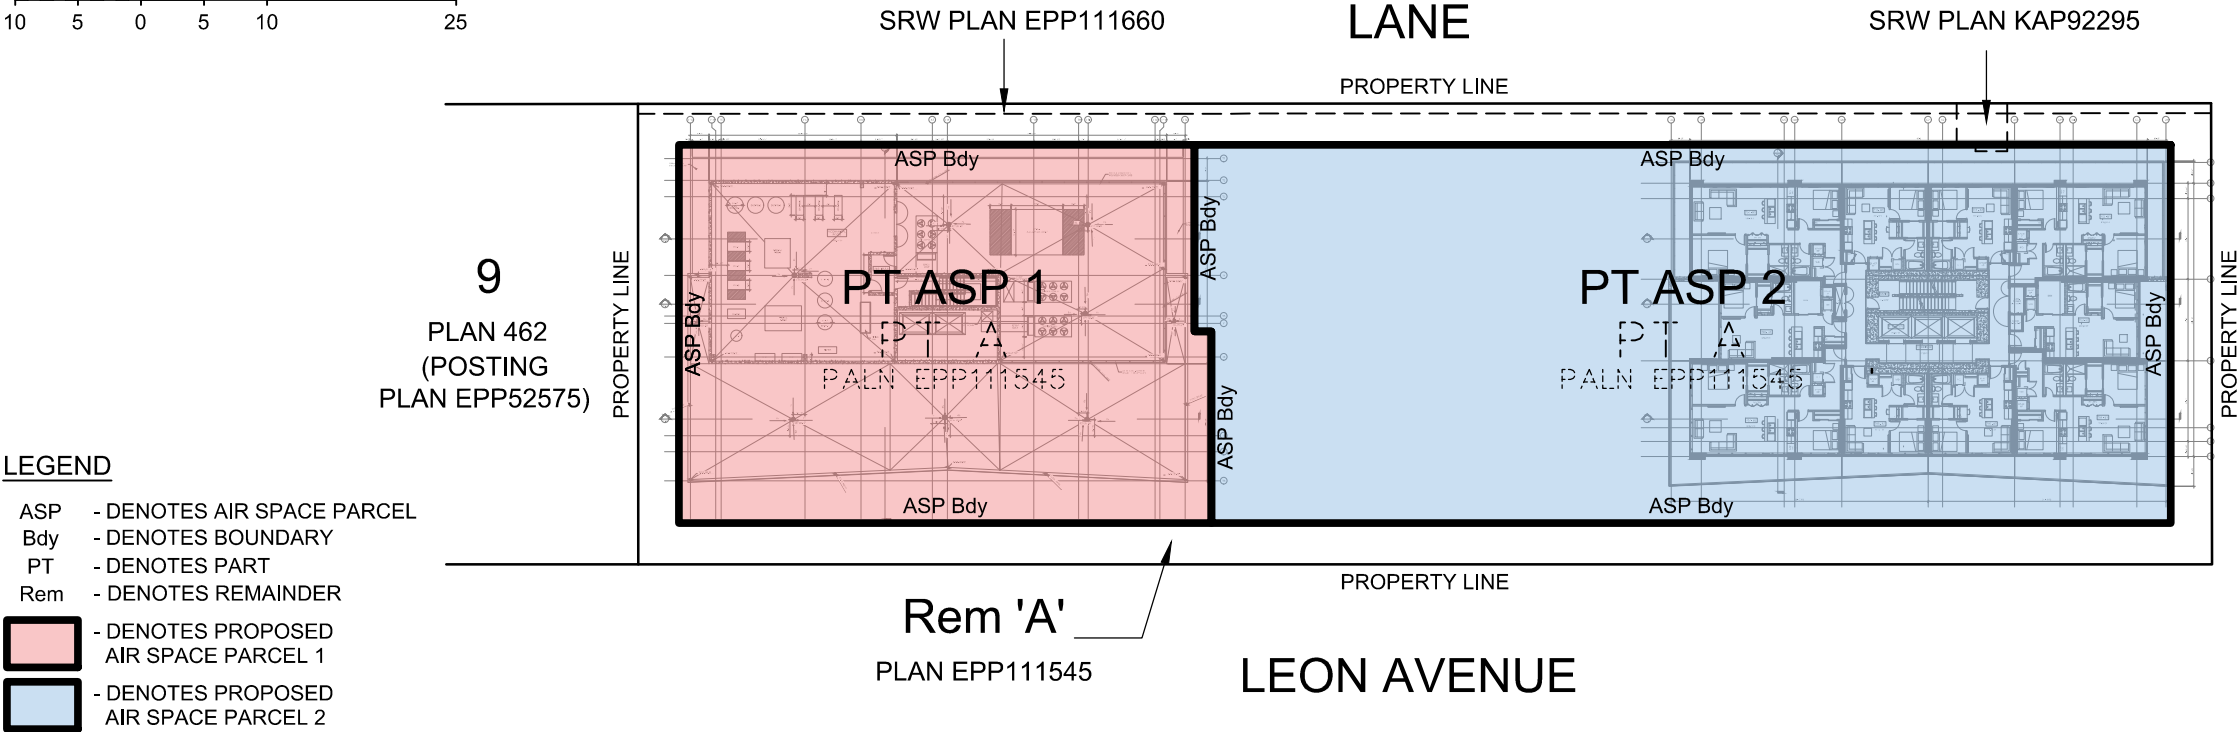

LEGEND

- ASP - DENOTES AIR SPACE PARCEL
- Bdy - DENOTES BOUNDARY
- PT - DENOTES PART
- Rem - DENOTES REMAINDER

-  - DENOTES PROPOSED AIR SPACE PARCEL 1
-  - DENOTES PROPOSED AIR SPACE PARCEL 2

bennett

LAND SURVEYING LTD.
BC LAND SURVEYORS
1470 ST. PAUL STREET
KELOWNA, BC
V1Y 2E6
TEL 250-258-3492
www.bennettsurveys.com

NOTE:

FLOOR PLANS SHOWN ARE BASED ON
DETAILS OR INFORMATION RECEIVED
FROM CICOZZI ARCHITECTS.
ON JUNE 28-29, 2021.

REVISION:  DATED: 7/06/2021.

ARCHITECTURAL OVERLAY PROVIDED FOR SCENERY PURPOSES ONLY.

PROPOSED AIR SPACE PARCEL BOUNDARIES ARE TO PROPERTY
LINE OR TO CENTRELINES OF WALLS, FLOORS, AND CEILINGS
UNLESS OTHERWISE NOTED.

REFER TO CURRENT CERTIFICATE(S) OF TITLE FOR
ADDITIONAL, EXISTING OR PENDING CHARGES.

THIS PLAN HAS BEEN PREPARED FOR PRELIMINARY PURPOSES
ONLY AND IS FOR THE EXCLUSIVE USE OF OUR CLIENT.

ALL RIGHTS RESERVED. NO PERSON MAY COPY, REPRODUCE,
TRANSMIT OR ALTER THIS DOCUMENT IN WHOLE OR IN PART
WITHOUT THE CONSENT OF BENNETT LAND SURVEYING LTD.,

BENNETT LAND SURVEYING LTD. ACCEPTS NO RESPONSIBILITY
OR LIABILITY FOR ANY DAMAGES THAT MAY BE SUFFERED BY A
THIRD PARTY AS A RESULT OF ANY DECISIONS MADE, OR
ACTIONS TAKEN BASED ON THIS DOCUMENT.

PRELIMINARY AIR SPACE PLAN OF PART OF LOT A, DISTRICT LOT 139
OSOYOOS DIVISION YALE DISTRICT, PLAN EPP111545.

"WATER STREET BY THE PARK"
____ LEON AVE, AND ____ WATER STREET
CITY OF KELOWNA

TOWER B: LEVELS 29-40

SCALE 1:600



SRW PLAN EPP111660

LANE

SRW PLAN KAP92295

PROPERTY LINE

9
PLAN 462
(POSTING
PLAN EPP52575)

Rem 'A'
PLAN EPP111545

PT ASP 2

PT 'A'
PALN EPP111545

LEGEND

- ASP - DENOTES AIR SPACE PARCEL
- Bdy - DENOTES BOUNDARY
- PT - DENOTES PART
- Rem - DENOTES REMAINDER

 - DENOTES PROPOSED
AIR SPACE PARCEL 1

 - DENOTES PROPOSED
AIR SPACE PARCEL 2

bennett

LAND SURVEYING LTD.
BC LAND SURVEYORS
1470 ST. PAUL STREET
KELOWNA, BC
V1Y 2E6
TEL 250-258-3492
www.bennettsurveys.com

NOTE:

FLOOR PLANS SHOWN ARE BASED ON
DETAILS OR INFORMATION RECEIVED
FROM CICCOTZI ARCHITECTS.
ON JUNE 28-29, 2021.

REVISION:  DATED: 7/06/2021.

ARCHITECTURAL OVERLAY PROVIDED FOR SCENERY PURPOSES ONLY.

PROPOSED AIR SPACE PARCEL BOUNDARIES ARE TO PROPERTY
LINE OR TO CENTRELINES OF WALLS, FLOORS, AND CEILINGS
UNLESS OTHERWISE NOTED.

REFER TO CURRENT CERTIFICATE(S) OF TITLE FOR
ADDITIONAL, EXISTING OR PENDING CHARGES.

LEON AVENUE

WATER STREET



THIS PLAN HAS BEEN PREPARED FOR PRELIMINARY PURPOSES
ONLY AND IS FOR THE EXCLUSIVE USE OF OUR CLIENT.

ALL RIGHTS RESERVED. NO PERSON MAY COPY, REPRODUCE,
TRANSMIT OR ALTER THIS DOCUMENT IN WHOLE OR IN PART
WITHOUT THE CONSENT OF BENNETT LAND SURVEYING LTD..


BENNETT LAND SURVEYING LTD. ACCEPTS NO RESPONSIBILITY
OR LIABILITY FOR ANY DAMAGES THAT MAY BE SUFFERED BY A
THIRD PARTY AS A RESULT OF ANY DECISIONS MADE, OR
ACTIONS TAKEN BASED ON THIS DOCUMENT.

PRELIMINARY AIR SPACE PLAN OF PART OF LOT A, DISTRICT LOT 139
OSOYOOS DIVISION YALE DISTRICT, PLAN EPP111545.

"WATER STREET BY THE PARK"
____ LEON AVE, AND ____ WATER STREET
CITY OF KELOWNA

TOWER B: LEVELS 41-42

SCALE 1:600

 

SRW PLAN EPP111660

LANE

SRW PLAN KAP92295

PROPERTY LINE

9
PLAN 462
(POSTING
PLAN EPP52575)

Rem 'A'
PLAN EPP111545

PT ASP 2

PT 'A'
PALN EPP111545

LEGEND

- ASP - DENOTES AIR SPACE PARCEL
- Bdy - DENOTES BOUNDARY
- PT - DENOTES PART
- Rem - DENOTES REMAINDER

 - DENOTES PROPOSED
AIR SPACE PARCEL 1

 - DENOTES PROPOSED
AIR SPACE PARCEL 2

bennett

LAND SURVEYING LTD.
BC LAND SURVEYORS
1470 ST. PAUL STREET
KELOWNA, BC
V1Y 2E6
TEL 250-258-3492
www.bennettsurveys.com

NOTE:

FLOOR PLANS SHOWN ARE BASED ON
DETAILS OR INFORMATION RECEIVED
FROM CICCOTZI ARCHITECTS.
ON JUNE 28-29, 2021.

REVISION:  DATED: 7/06/2021.


ARCHITECTURAL OVERLAY PROVIDED FOR SCENERY PURPOSES ONLY.

PROPOSED AIR SPACE PARCEL BOUNDARIES ARE TO PROPERTY
LINE OR TO CENTRELINES OF WALLS, FLOORS, AND CEILINGS
UNLESS OTHERWISE NOTED.

REFER TO CURRENT CERTIFICATE(S) OF TITLE FOR
ADDITIONAL, EXISTING OR PENDING CHARGES.

LEON AVENUE

WATER STREET

 

THIS PLAN HAS BEEN PREPARED FOR PRELIMINARY PURPOSES
ONLY AND IS FOR THE EXCLUSIVE USE OF OUR CLIENT.

ALL RIGHTS RESERVED. NO PERSON MAY COPY, REPRODUCE,
TRANSMIT OR ALTER THIS DOCUMENT IN WHOLE OR IN PART
WITHOUT THE CONSENT OF BENNETT LAND SURVEYING LTD..


BENNETT LAND SURVEYING LTD. ACCEPTS NO RESPONSIBILITY
OR LIABILITY FOR ANY DAMAGES THAT MAY BE SUFFERED BY A
THIRD PARTY AS A RESULT OF ANY DECISIONS MADE, OR
ACTIONS TAKEN BASED ON THIS DOCUMENT.

PRELIMINARY AIR SPACE PLAN OF PART OF LOT A, DISTRICT LOT 139
OSOYOOS DIVISION YALE DISTRICT, PLAN EPP111545.

"WATER STREET BY THE PARK"
____ LEON AVE, AND ____ WATER STREET
CITY OF KELOWNA

TOWER B: ROOF

SCALE 1:600

 

SRW PLAN EPP111660

LANE

SRW PLAN KAP92295

PROPERTY LINE

9
PLAN 462
(POSTING
PLAN EPP52575)

Rem 'A'
PLAN EPP111545

PT ASP 2

PALN EPP111545

LEGEND

- ASP - DENOTES AIR SPACE PARCEL
- Bdy - DENOTES BOUNDARY
- PT - DENOTES PART
- Rem - DENOTES REMAINDER

- DENOTES PROPOSED
AIR SPACE PARCEL 1

- DENOTES PROPOSED
AIR SPACE PARCEL 2

bennett

LAND SURVEYING LTD.
BC LAND SURVEYORS
1470 ST. PAUL STREET
KELOWNA, BC
V1Y 2E6
TEL 250-258-3492
www.bennettsurveys.com

NOTE:

FLOOR PLANS SHOWN ARE BASED ON
DETAILS OR INFORMATION RECEIVED
FROM CICCOTZI ARCHITECTS.
ON JUNE 28-29, 2021.

REVISION:  DATED: 7/06/2021.


ARCHITECTURAL OVERLAY PROVIDED FOR SCENERY PURPOSES ONLY.

PROPOSED AIR SPACE PARCEL BOUNDARIES ARE TO PROPERTY
LINE OR TO CENTRELINES OF WALLS, FLOORS, AND CEILINGS
UNLESS OTHERWISE NOTED.

REFER TO CURRENT CERTIFICATE(S) OF TITLE FOR
ADDITIONAL, EXISTING OR PENDING CHARGES.

LEON AVENUE

WATER STREET

 

THIS PLAN HAS BEEN PREPARED FOR PRELIMINARY PURPOSES
ONLY AND IS FOR THE EXCLUSIVE USE OF OUR CLIENT.

ALL RIGHTS RESERVED. NO PERSON MAY COPY, REPRODUCE,
TRANSMIT OR ALTER THIS DOCUMENT IN WHOLE OR IN PART
WITHOUT THE CONSENT OF BENNETT LAND SURVEYING LTD..


BENNETT LAND SURVEYING LTD. ACCEPTS NO RESPONSIBILITY
OR LIABILITY FOR ANY DAMAGES THAT MAY BE SUFFERED BY A
THIRD PARTY AS A RESULT OF ANY DECISIONS MADE, OR
ACTIONS TAKEN BASED ON THIS DOCUMENT.

PRELIMINARY AIR SPACE PLAN OF PART OF LOT A,
DISTRICT LOT 139 OSOYOOS DIVISION YALE DISTRICT,
PLAN EPP111545.

"WATER STREET BY THE PARK"
____ LEON AVE, AND ____ WATER STREET
CITY OF KELOWNA

SECTION

SCALE 1:1000

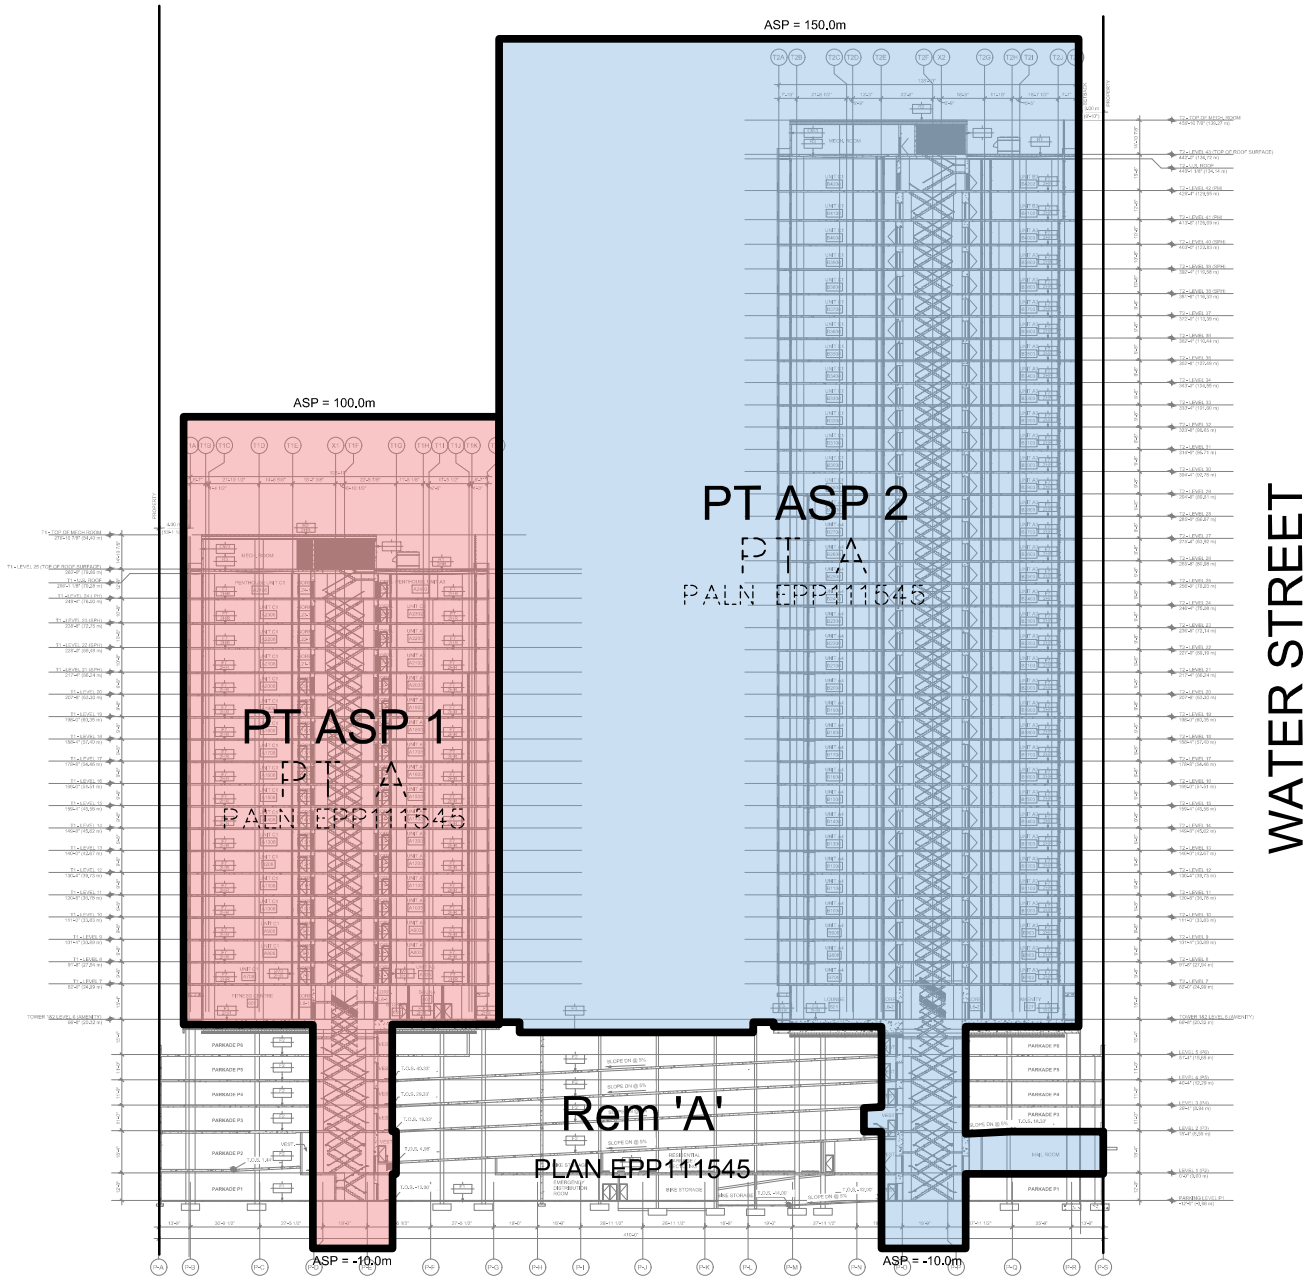

LEGEND

- ASP - DENOTES AIR SPACE PARCEL
- Bdy - DENOTES BOUNDARY
- PT - DENOTES PART
- Rem - DENOTES REMAINDER
- [Red Box] - DENOTES PROPOSED AIR SPACE PARCEL 1
- [Blue Box] - DENOTES PROPOSED AIR SPACE PARCEL 2

ARCHITECTURAL OVERLAY PROVIDED FOR SCENERY PURPOSES ONLY.

PROPOSED AIR SPACE PARCEL BOUNDARIES ARE TO PROPERTY LINE OR TO CENTRELINES OF WALLS, FLOORS, AND CEILINGS UNLESS OTHERWISE NOTED.

REFER TO CURRENT CERTIFICATE(S) OF TITLE FOR ADDITIONAL, EXISTING OR PENDING CHARGES.

THIS PLAN HAS BEEN PREPARED FOR PRELIMINARY PURPOSES ONLY AND IS FOR THE EXCLUSIVE USE OF OUR CLIENT.

bennett
LAND SURVEYING LTD.
BC LAND SURVEYORS
1470 ST. PAUL STREET
KELOWNA, BC
V1Y 2E6
TEL 250-258-3492
www.bennettsurveys.com

NOTE:
FLOOR PLANS SHOWN ARE
BASED ON DETAILS OR
INFORMATION RECEIVED
FROM CICOZZI ARCHITECTS.
ON JUNE 28-29, 2021.

REVISION: 0 DATED: 7/06/2021.

ALL RIGHTS RESERVED. NO PERSON MAY COPY, REPRODUCE, TRANSMIT OR ALTER THIS DOCUMENT IN WHOLE OR IN PART WITHOUT THE CONSENT OF BENNETT LAND SURVEYING LTD..

BENNETT LAND SURVEYING LTD. ACCEPTS NO RESPONSIBILITY OR LIABILITY FOR ANY DAMAGES THAT MAY BE SUFFERED BY A THIRD PARTY AS A RESULT OF ANY DECISIONS MADE, OR ACTIONS TAKEN BASED ON THIS DOCUMENT.