


FORDHAM ROAD

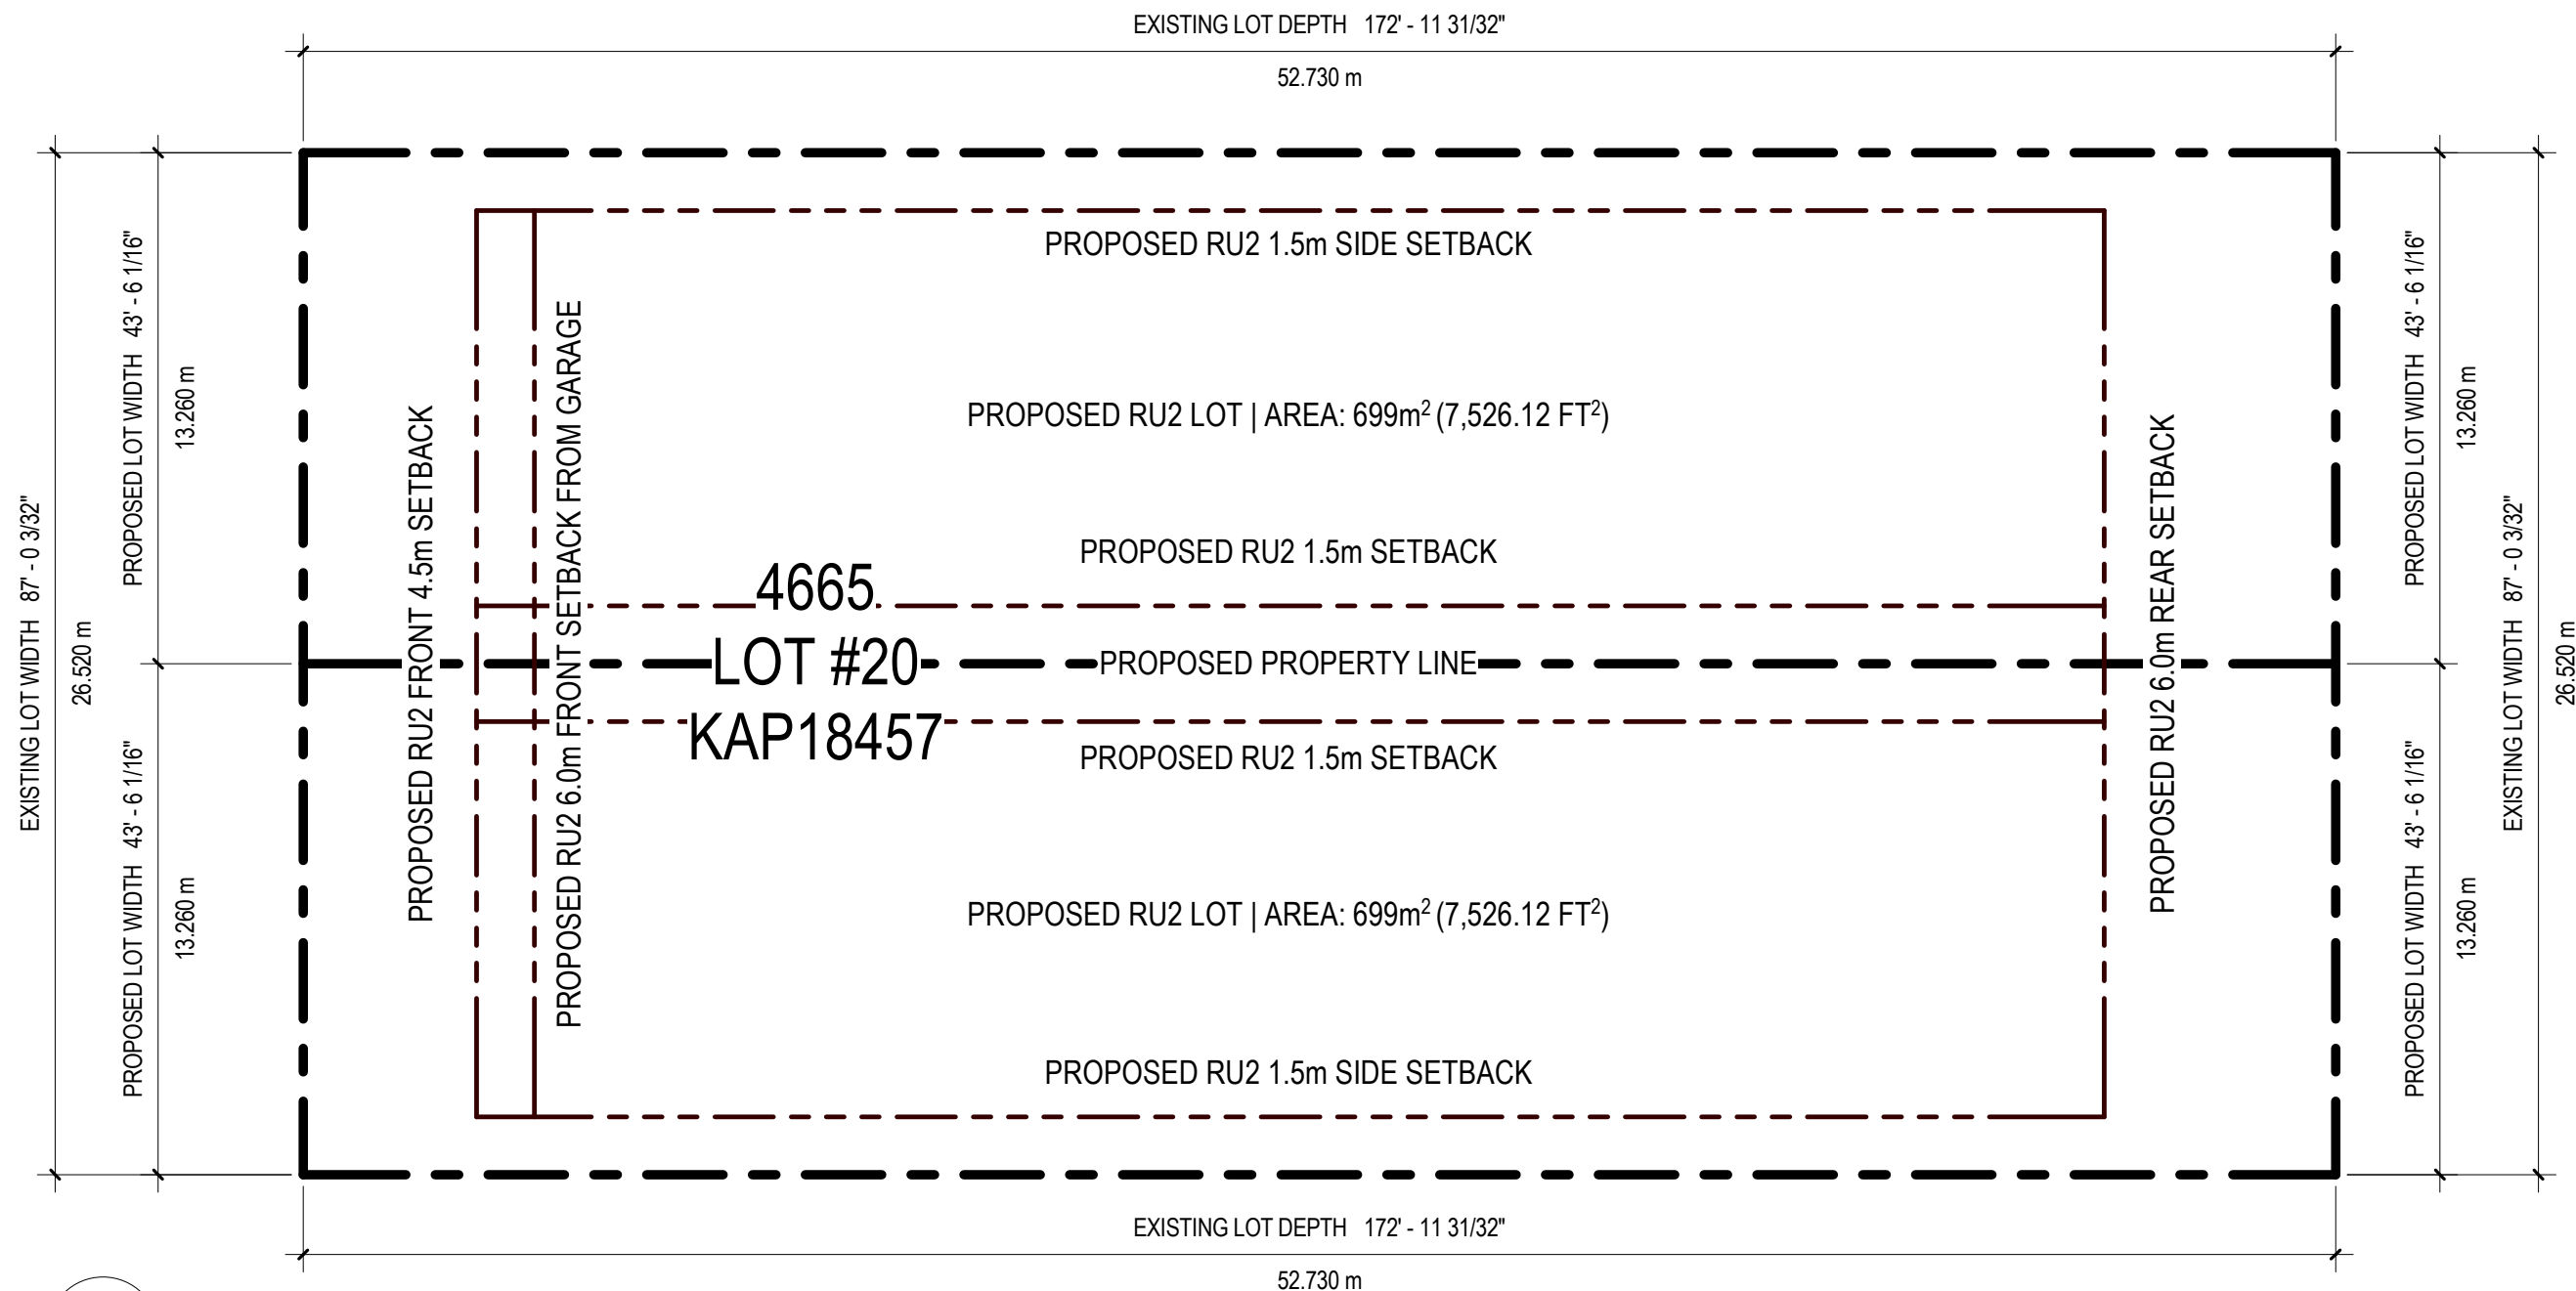

2 SITE  
SCALE: 1/16" = 1'-0"

PROJECT TITLE: 4665 FORDHAM ROAD	PROJECT:	N/A
	SCALE:	1/16" = 1'-0"
DRAWING TITLE: PROPOSED SITE PLAN	DATE:	30/07/2023
	DRAWING:	A101