


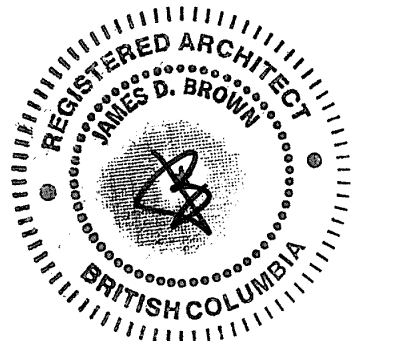

2	REVISED SITE PLAN - REZONING	2025-01-24
1	ISSUED FOR REZONING+DP+DVP	2024-07-24
NO.	ISSUE/REVISION	DATE

NOT FOR CONSTRUCTION

PROJECT

DILWORTH MULTI-FAMILY

PROJECT ADDRESS

2271 HARVEY AVENUE
(RE-ADDRESSING REQUIRED)
KELOWNA, BC

TITLE


SITE PLAN

PROJECT NO.	DRAWN	CHECKED
223-161	CJJ	TL

DRAWING NO.	REVISION NO.
-------------	--------------

DP1.04

2

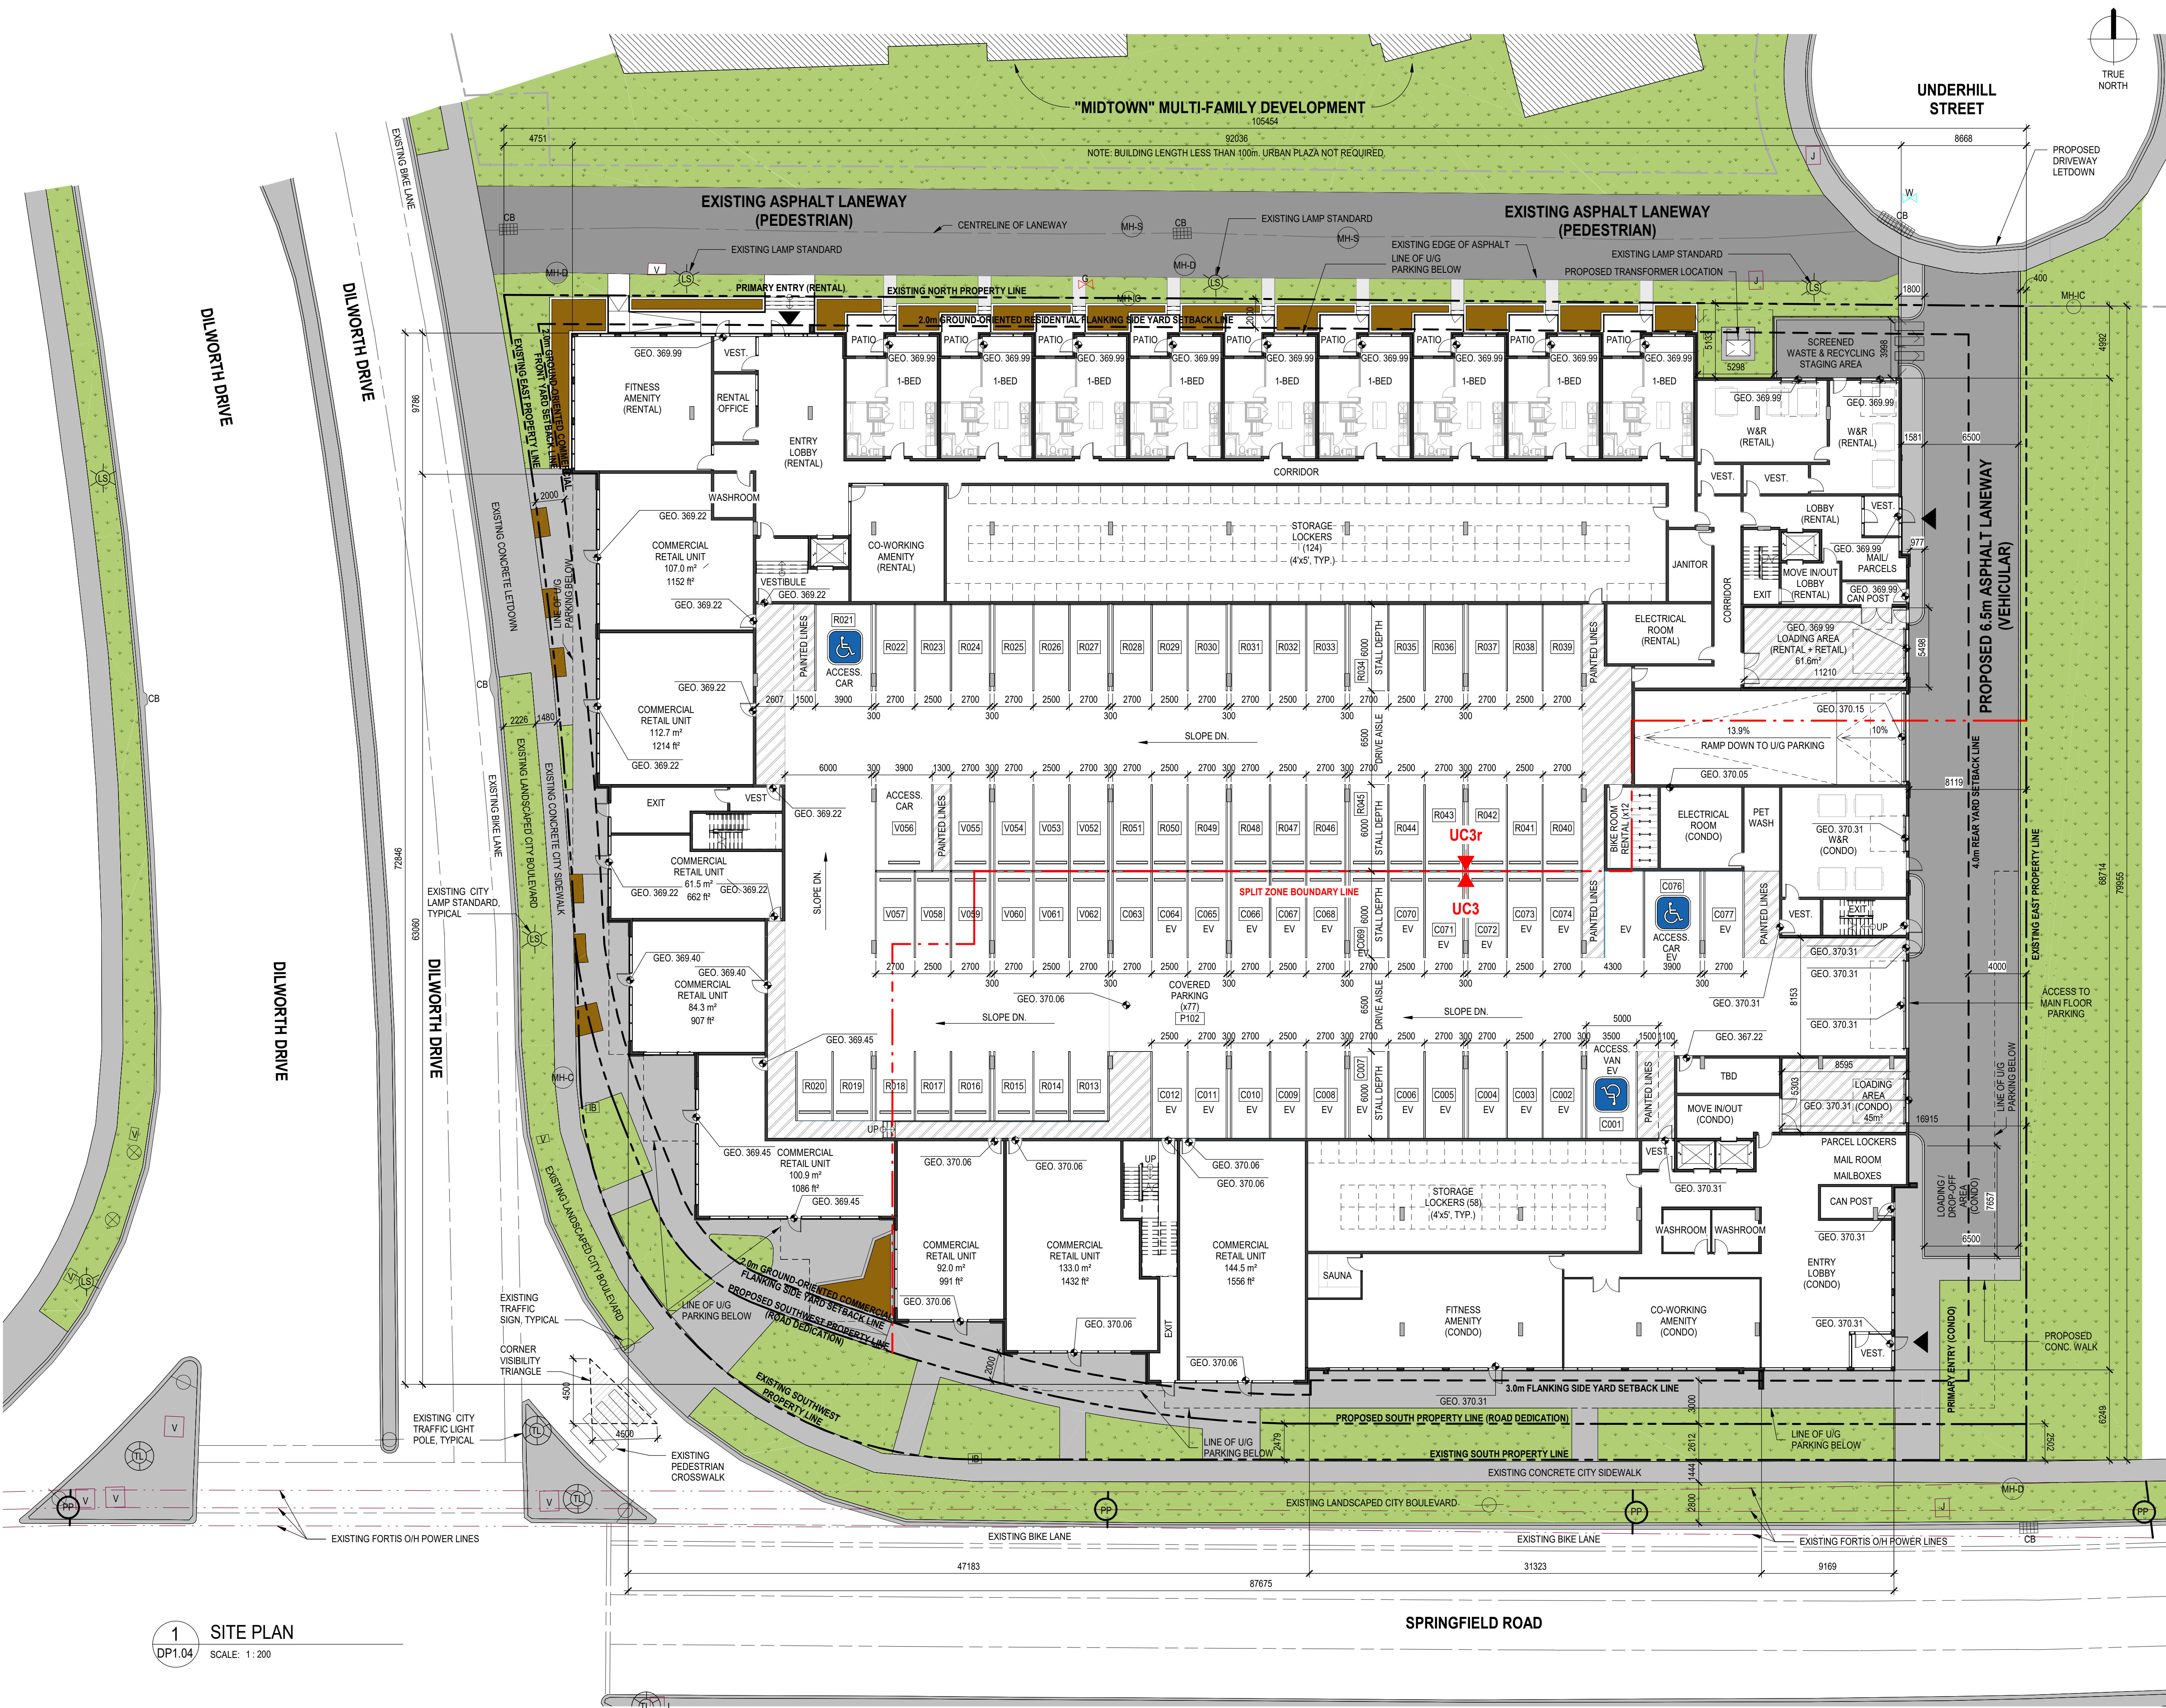

1
DP1.04
SCALE: 1:200

SPRINGFIELD ROAD

C:\Users\psalm\OneDrive - Zeidler Documents\AR_223-161_DILWORTH_R24_1gisslin.rvt 2025-01-24 1:45:56 PM