


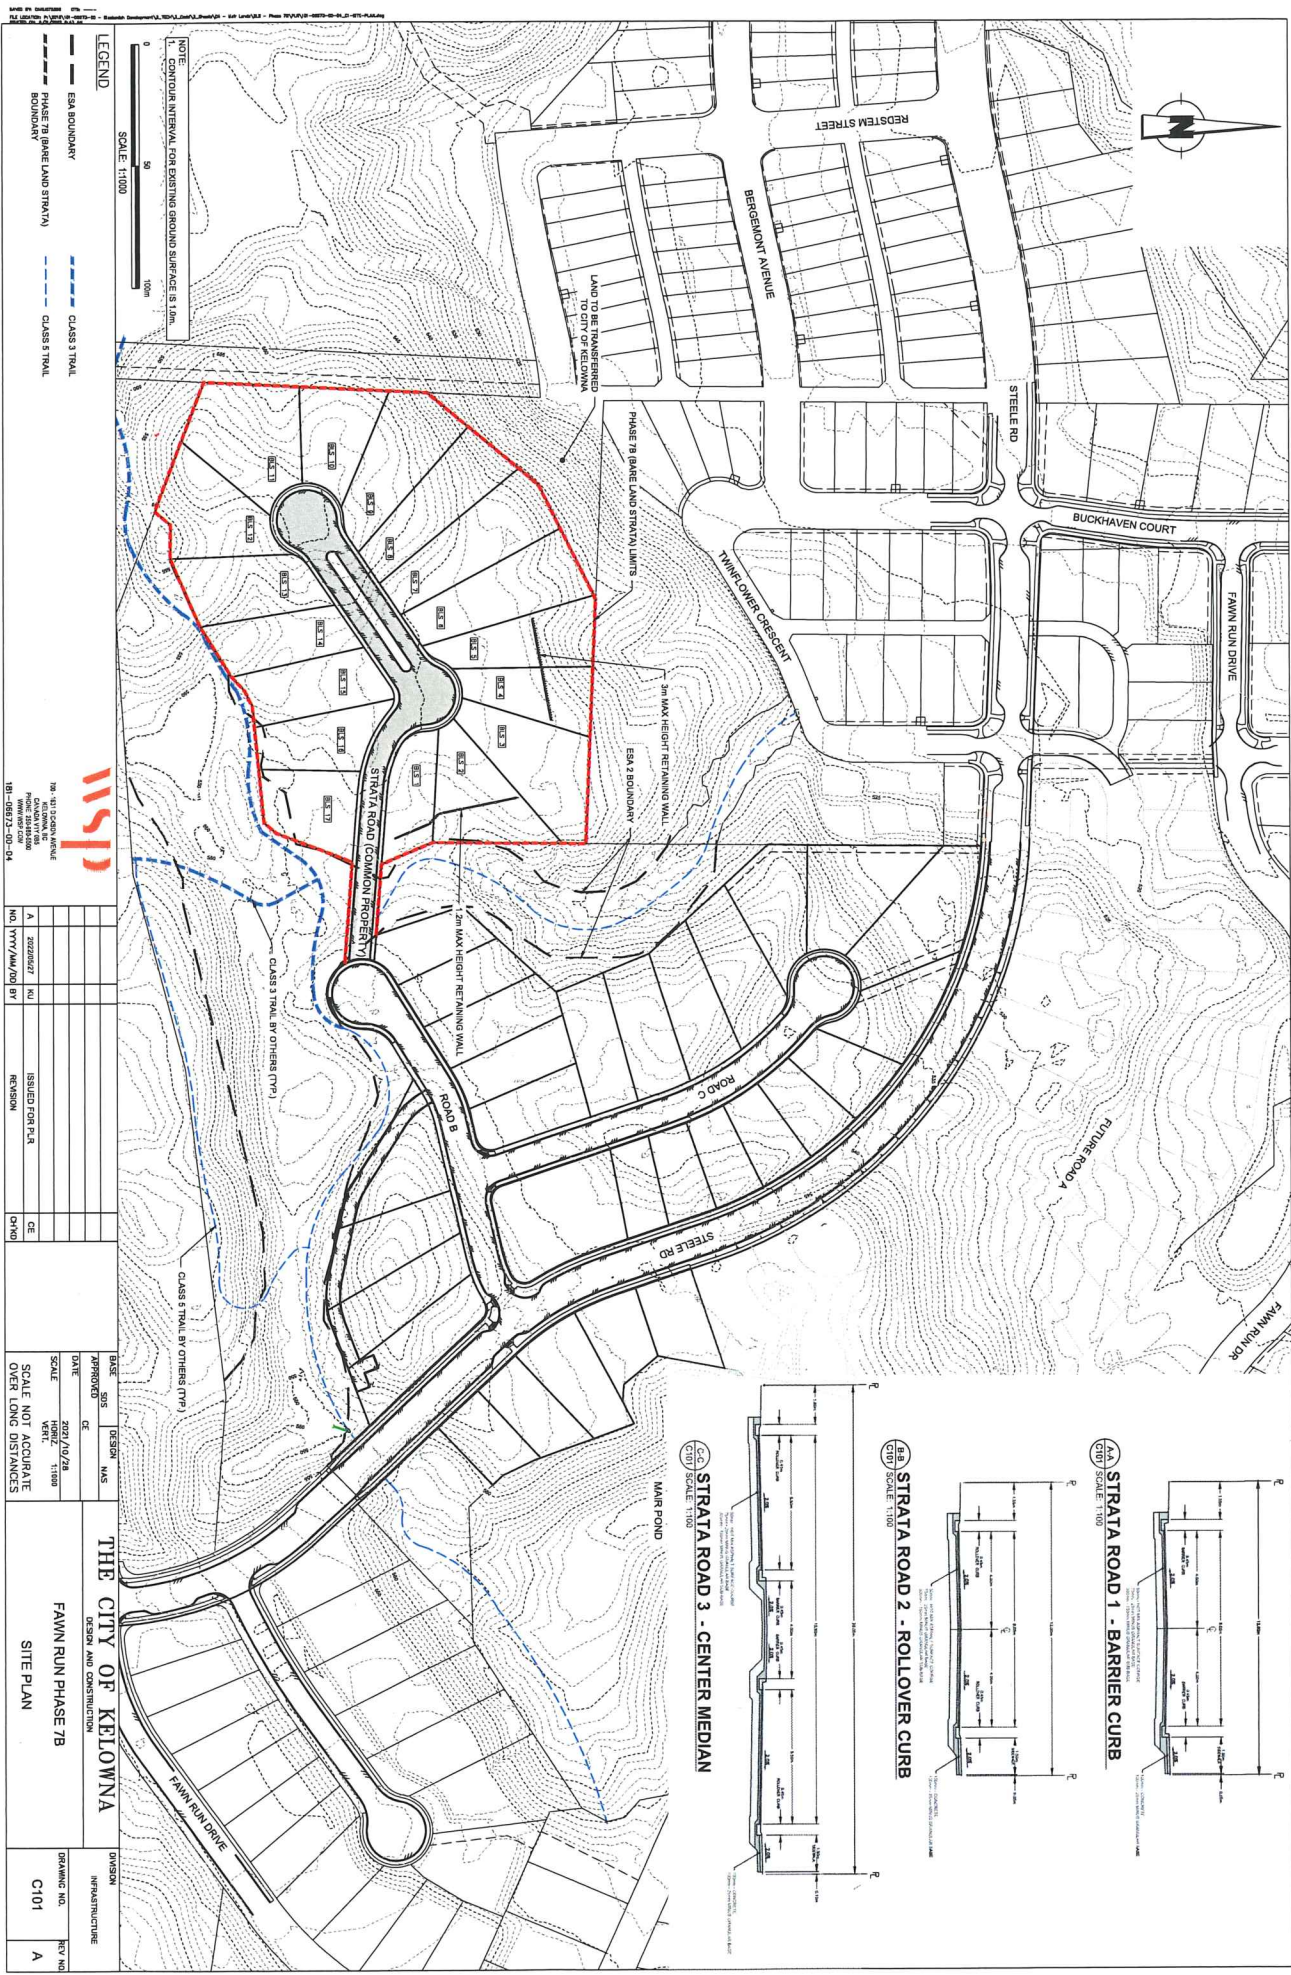

NOTE:  
1. CONTOUR INTERVAL FOR EXISTING GROUND SURFACE IS 1m.  
SCALE: 1:1000

- LEGEND**
- ES4 BOUNDARY
  - PHASE 7B (BASE LAND STRATA) BOUNDARY
  - CLASS 3 TRAIL
  - CLASS 5 TRAIL



700 WILSON AVENUE  
KELLOWNA, BC  
PHONE: 250-868-8888  
FAX: 250-868-8888  
181-0873-00-04

| NO. | DATE       | BY | REVISION          |
|-----|------------|----|-------------------|
| A   | 2020/06/27 | KU | ISSUED FOR P.L.A. |
| B   | 2020/06/27 | KU | REVISION          |

| DATE       | DESIGN | SCALE  |
|------------|--------|--------|
| 2021/10/28 | CE     | 1:1000 |
| 2021/10/28 | CE     | 1:1000 |


| DATE       | DESIGN | SCALE  |
|------------|--------|--------|
| 2021/10/28 | CE     | 1:1000 |
| 2021/10/28 | CE     | 1:1000 |

THE CITY OF KELOWNA


FAWN RUN PHASE 7B

SITE PLAN


| DRAWING NO. | REV NO. |
|-------------|---------|
| C101        | A       |

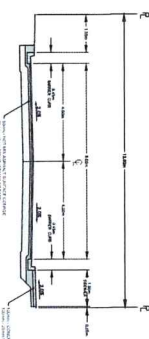

STRATA ROAD 1 - BARRIER CURB  
SCALE: 1:100

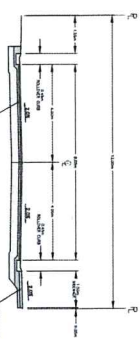

STRATA ROAD 2 - ROLLOVER CURB  
SCALE: 1:100

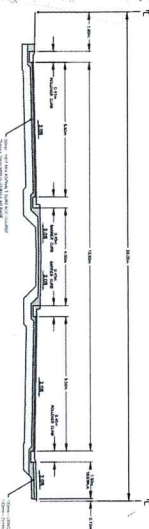

STRATA ROAD 3 - CENTER MEDIAN  
SCALE: 1:100