

LOSETH VILLAGE - DAYCARE

ISSUED FOR DP, 05-14-2021



ARCHITECTURAL

NEW TOWN ARCHITECTURE & ENGINEERING
200-1464 ST. PAUL STREET
KELOWNA, BC V1Y 2E6
e: roman@newtownservices.net t: (250) 860-8185

DP0.00 COVER SHEET
DP0.10 RENDERINGS
DP1.00-3 ZONING REVIEW
DP2.00 MASTER PLAN
DP2.10-3 ENLARGED PLAN
DP3.00 LEVEL 1 PLAN
DP3.01 ROOF PLAN
DP4.00 MATERIALS
DP4.01 BUILDING ELEVATIONS
DP4.02 BUILDING ELEVATIONS

LANDSCAPE

OUTLAND DESIGN
#303 590 KLO ROAD
KELOWNA, BC V1Y 7S2
e: fiona@outlanddesign.ca t: (250) 868-9270

L1/2 CONCEPTUAL LANDSCAPE PLAN
L2/2 WATER CONSERVATION/ IRRIGATION PLAN

ALL CONTRACTORS ARE REQUIRED TO PERFORM THEIR WORK AND SUPPLY THEIR PRODUCTS IN COMPLIANCE WITH ALL BUILDING CODES AND LAWS OF THE PROVINCE OF BRITISH COLUMBIA

This drawing is an instrument of service and the property of New Town Services. The use of this drawing shall be restricted to the original site for which it was prepared and publication thereof is expressly limited to such use.

This drawing must not be scaled

Verify all dimensions and datums prior to commencement of work.

Report all errors and omissions to the Architect.



NEW TOWN
ARCHITECTURE
URBAN PLANNING
CIVIL ENGINEERING
www.newtownservices.ca

Seal



Revisions

No.	DATE	DESCRIPTION
2	05-14-2021	ISSUED FOR DP

NOT FOR CONSTRUCTION

project title

FOREST DAYCARE

project address

**LOSETH ROAD, KELOWNA.
B.C. V1P 1G1**

project no. **4078**

file no. C:\Users\David\Desktop\0502 Forest Daycare - 0502\0502-01.dwg

drawing title

COVER SHEET

designed Designer scale

drawn Author

checked Checker

drawing no.

DP0.00

plotted 5/14/21 11:37:37 AM



NOT FOR CONSTRUCTION

ALL CONTRACTORS ARE REQUIRED TO PERFORM THEIR WORK AND SUPPLY THEIR PRODUCTS IN COMPLIANCE WITH ALL BUILDING CODES AND LAWS OF THE PROVINCE OF BRITISH COLUMBIA

This drawing is an instrument of service and the property of New Town Services. The use of this drawing shall be restricted to the original site for which it was prepared and publication thereof is expressly limited to such use.

This drawing must not be scaled

Verify all dimensions and datums prior to commencement of work.

Report all errors and omissions to the Architect.



NEW TOWN
ARCHITECTURE
URBAN PLANNING
CIVIL ENGINEERING
www.newtownservices.ca

Seal



Revisions

No.	DATE	DESCRIPTION
2	05-14-2021	ISSUED FOR DP

project title

FOREST DAYCARE

project address

LOSETH ROAD, KELOWNA,
B.C. V1P 1G1

project no. 4078

File No. C:\Users\David\Desktop\10782 Forest Daycare - 10782\10782-01.dwg

drawing title

RENDERINGS

designed Designer scale

drawn Author

checked Checker

drawing no.

DP0.10

plotted 5/14/21 11:37:37 AM



1 SITE PLAN - MASTER PLAN
1 : 650

ALL CONTRACTORS ARE REQUIRED TO PERFORM THEIR WORK AND SUPPLY THEIR PRODUCTS IN COMPLIANCE WITH ALL BUILDING CODES AND LAWS OF THE PROVINCE OF BRITISH COLUMBIA

This drawing is an instrument of service and the property of New Town Services. The use of this drawing shall be restricted to the original site for which it was prepared and publication thereof is expressly limited to such use.

This drawing must not be scaled

Verify all dimensions and datums prior to commencement of work.

Report all errors and omissions to the Architect.



NEW TOWN
ARCHITECTURE
URBAN PLANNING
CIVIL ENGINEERING
www.newtownservices.ca

Seal



Revisions

No.	DATE	DESCRIPTION
1	05-14-2021	ISSUED FOR DP

project title

LOSETH MASTER PLAN

project address

1684 LOSETH ROAD
1704 LOSETH ROAD
1583 HWY 33 E
1507 HWY 33 E

project no. 0001

file no. C:\newtown\Drawings\0001 - Loseth MP - 05-14-2021.dwg

drawing title

MASTER PLAN

designed Designer scale 1 : 650

drawn Author

checked Checker

drawing no.

DP2.00

plotted 5/14/21 11:42:50 AM

NOT FOR CONSTRUCTION

ALL CONTRACTORS ARE REQUIRED TO PERFORM THEIR WORK AND SUPPLY THEIR PRODUCTS IN COMPLIANCE WITH ALL BUILDING CODES AND LAWS OF THE PROVINCE OF BRITISH COLUMBIA

This drawing is an instrument of service and the property of New Town Services. The use of this drawing shall be restricted to the original site for which it was prepared and publication thereof is expressly limited to such use.

This drawing must not be scaled

Verify all dimensions and datums prior to commencement of work.

Report all errors and omissions to the Architect.



NEW TOWN
ARCHITECTURE
URBAN PLANNING
CIVIL ENGINEERING
www.newtownservices.ca

Seal



Revisions

No.	DATE	DESCRIPTION
1	05-14-2021	ISSUED FOR DP

NOT FOR CONSTRUCTION

project title

LOSETH MASTER PLAN

project address

1684 LOSETH ROAD

1704 LOSETH ROAD

1583 HWY 33 E

1507 HWY 33 E

project no.

0001

file no.

C:\Users\David\Desktop\4017 - LOSETH MP - 05-14-2021\4017-1

drawing title

**SITE PLAN -
DAYCARE**

designed

Designer

scale

As indicated

drawn

Author

checked

Checker


drawing no.

DP2.01-3

plotted 5/14/21 11:41:44 AM



1 SITE PLAN DAYCARE
1 : 100

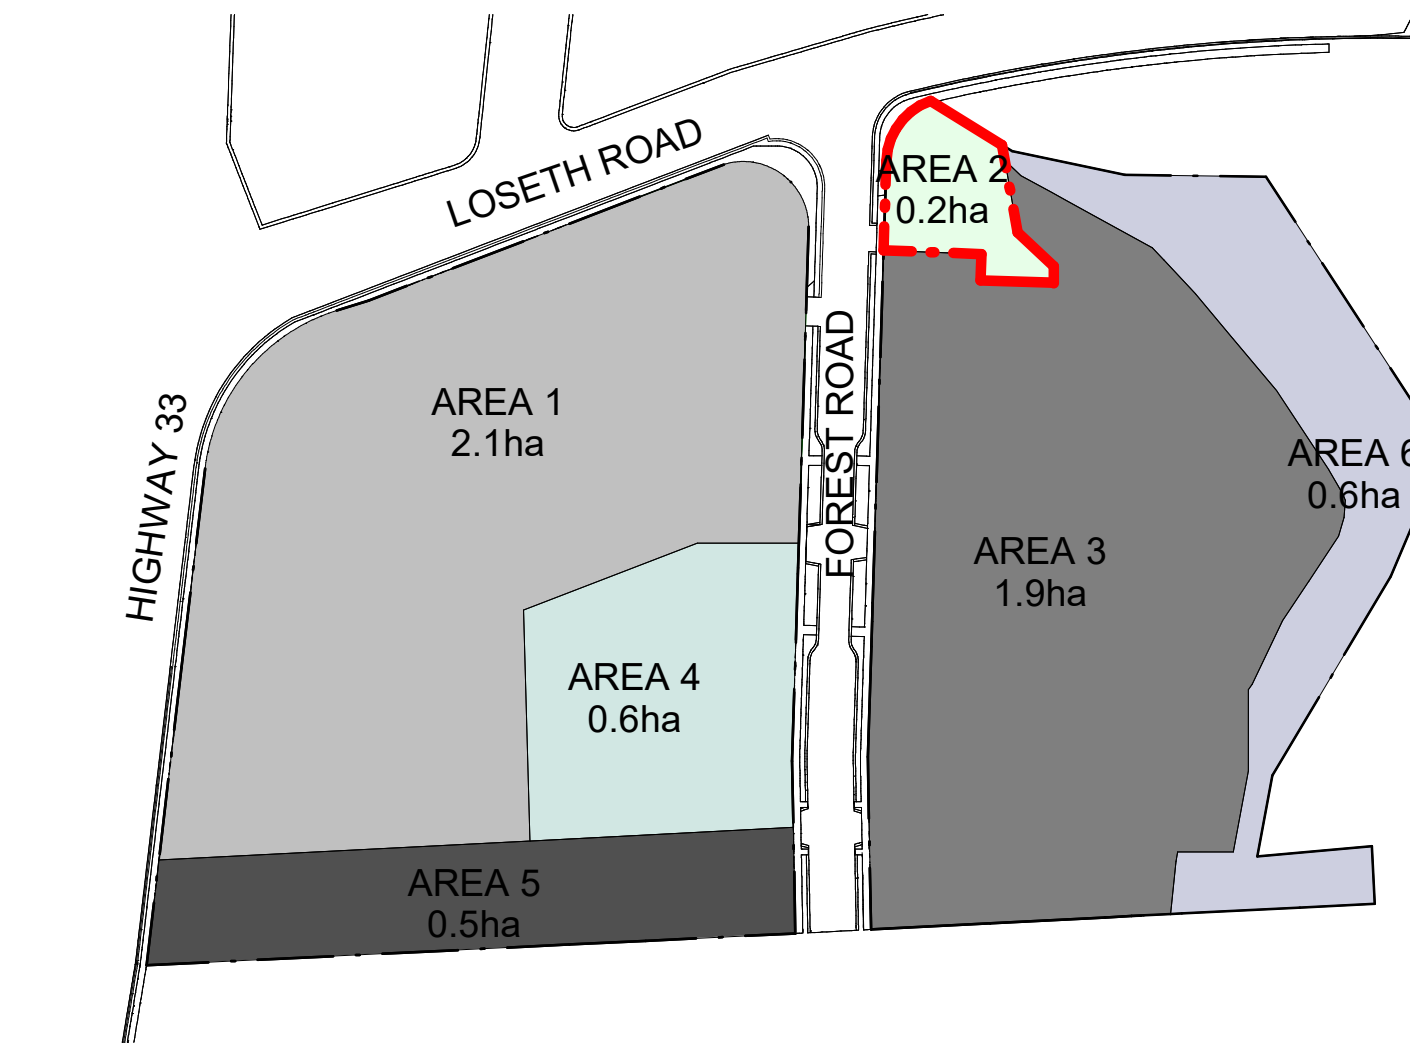

2 KEY PLAN - AREA 2
1 : 2000



1 Level 1
DP4.01 1/4" = 1'-0"

ALL CONTRACTORS ARE REQUIRED TO PERFORM THEIR WORK AND SUPPLY THEIR PRODUCTS IN COMPLIANCE WITH ALL BUILDING CODES AND LAWS OF THE PROVINCE OF BRITISH COLUMBIA

This drawing is an instrument of service and the property of New Town Services. The use of this drawing shall be restricted to the original site for which it was prepared and publication thereof is expressly limited to such use.

This drawing must not be scaled

Verify all dimensions and datums prior to commencement of work.

Report all errors and omissions to the Architect.



NEW TOWN
ARCHITECTURE
URBAN PLANNING
CIVIL ENGINEERING
www.newtownservices.ca

Seal



Revisions

No.	DATE	DESCRIPTION
2	05-14-2021	ISSUED FOR DP

NOT FOR CONSTRUCTION

project title

FOREST DAYCARE

project address

LOSETH ROAD, KELOWNA,
B.C. V1P 1G1

project no.

4078

file no.

C:\Users\Anna\Desktop\DP4.01\Level 1\DP4.01_01.dwg

drawing title

LEVEL 1 PLAN

designed

scale

1/4" = 1'-0"

drawn

author

checked

checker

drawing no.


DP3.00

plotted


5/14/21 11:37:39 AM

DP3.01

TRESPA® METEON® LUMEN CLADDING PANELS;
ALUMINIUM GREY M51.0.1 (#1) or similar

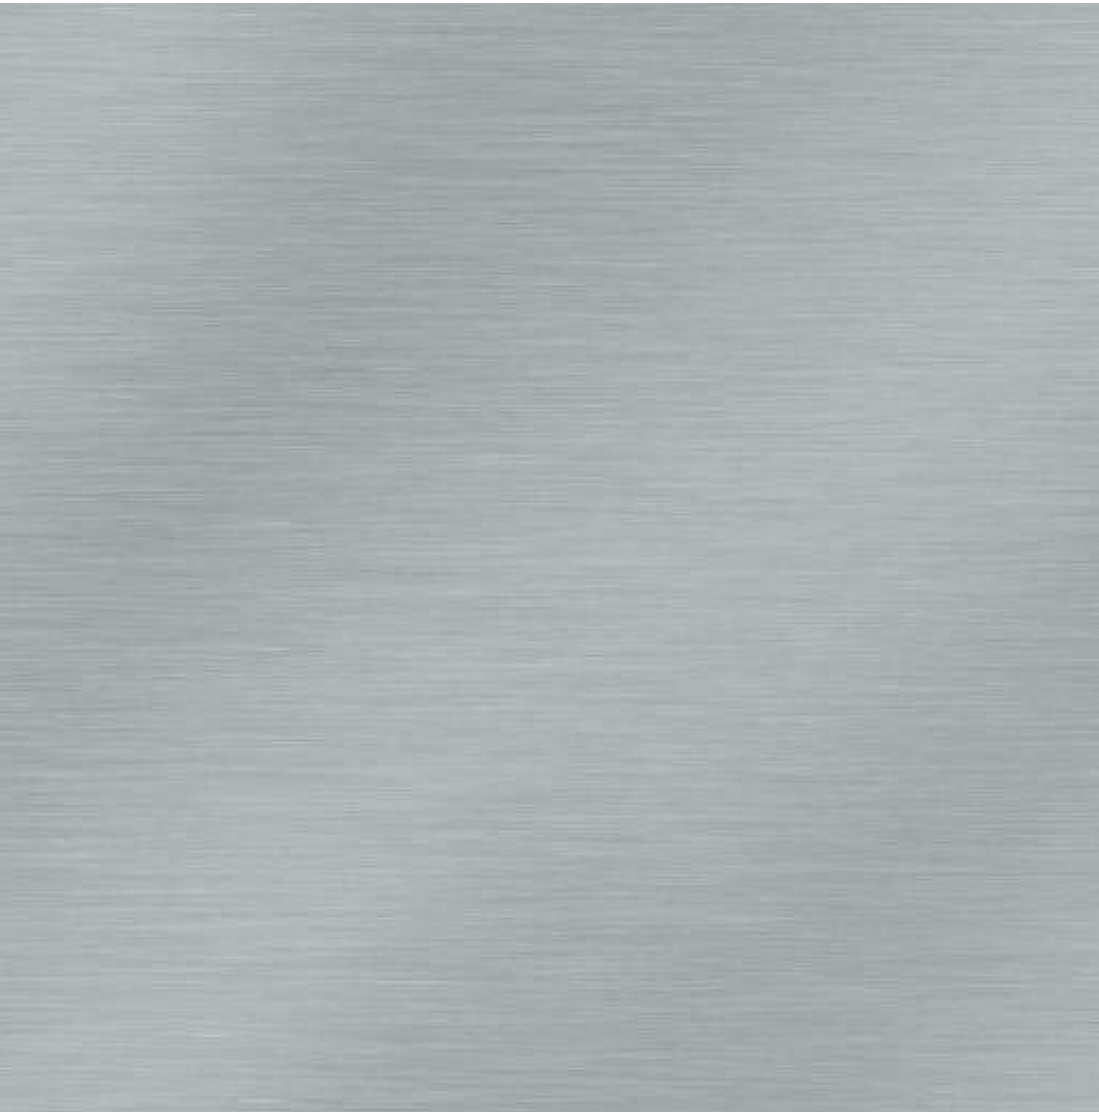


CERACLAD CAST STRIPE PANEL;
COLOR CHARCOAL NH31215U (#2) or sim.

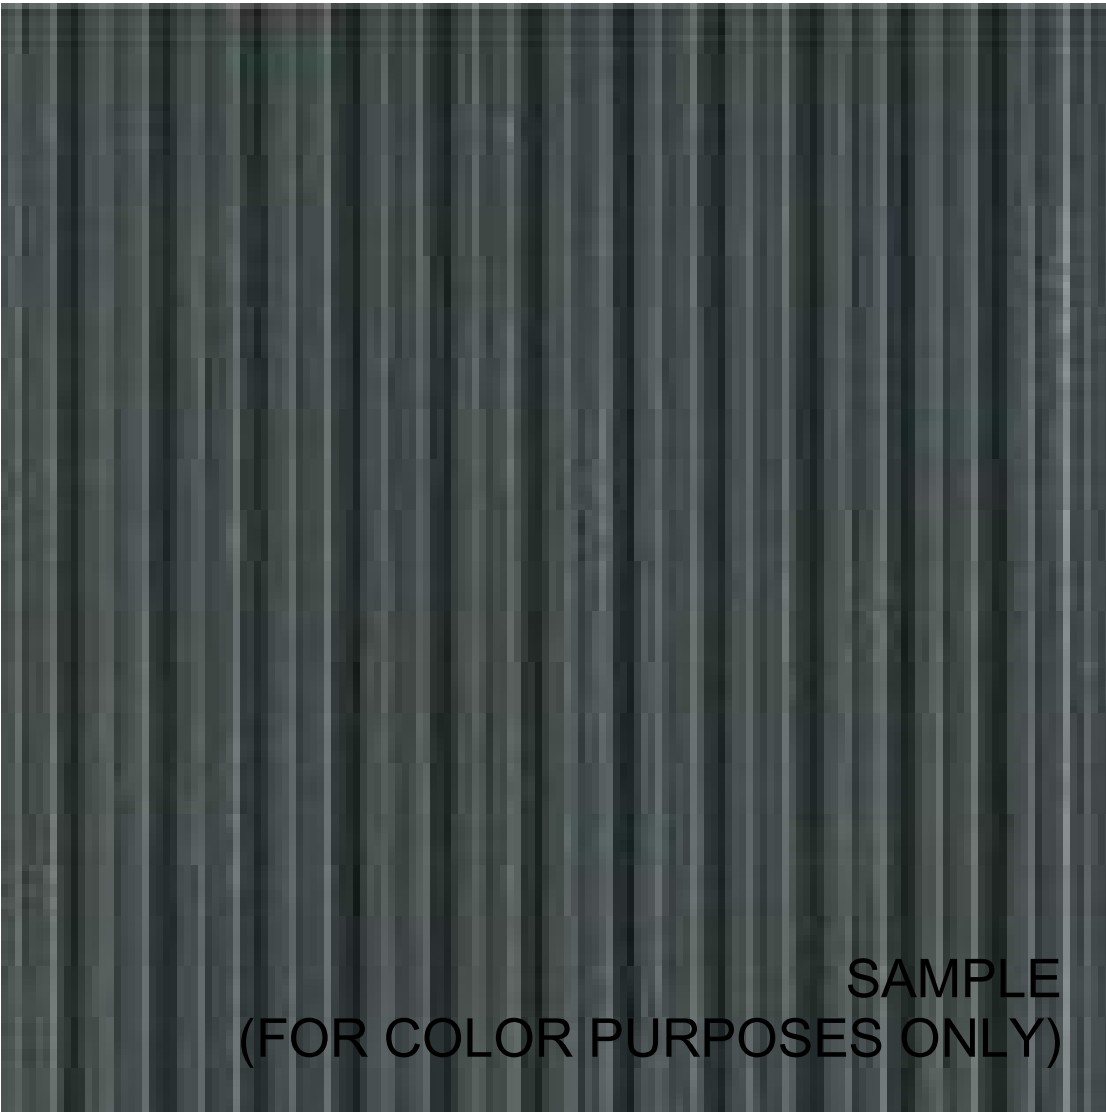


HARDIE PANEL – GREYHOUND
(#4) or similar




PRE-FINISHED METAL PANEL;
COLOR BLACK (#3)

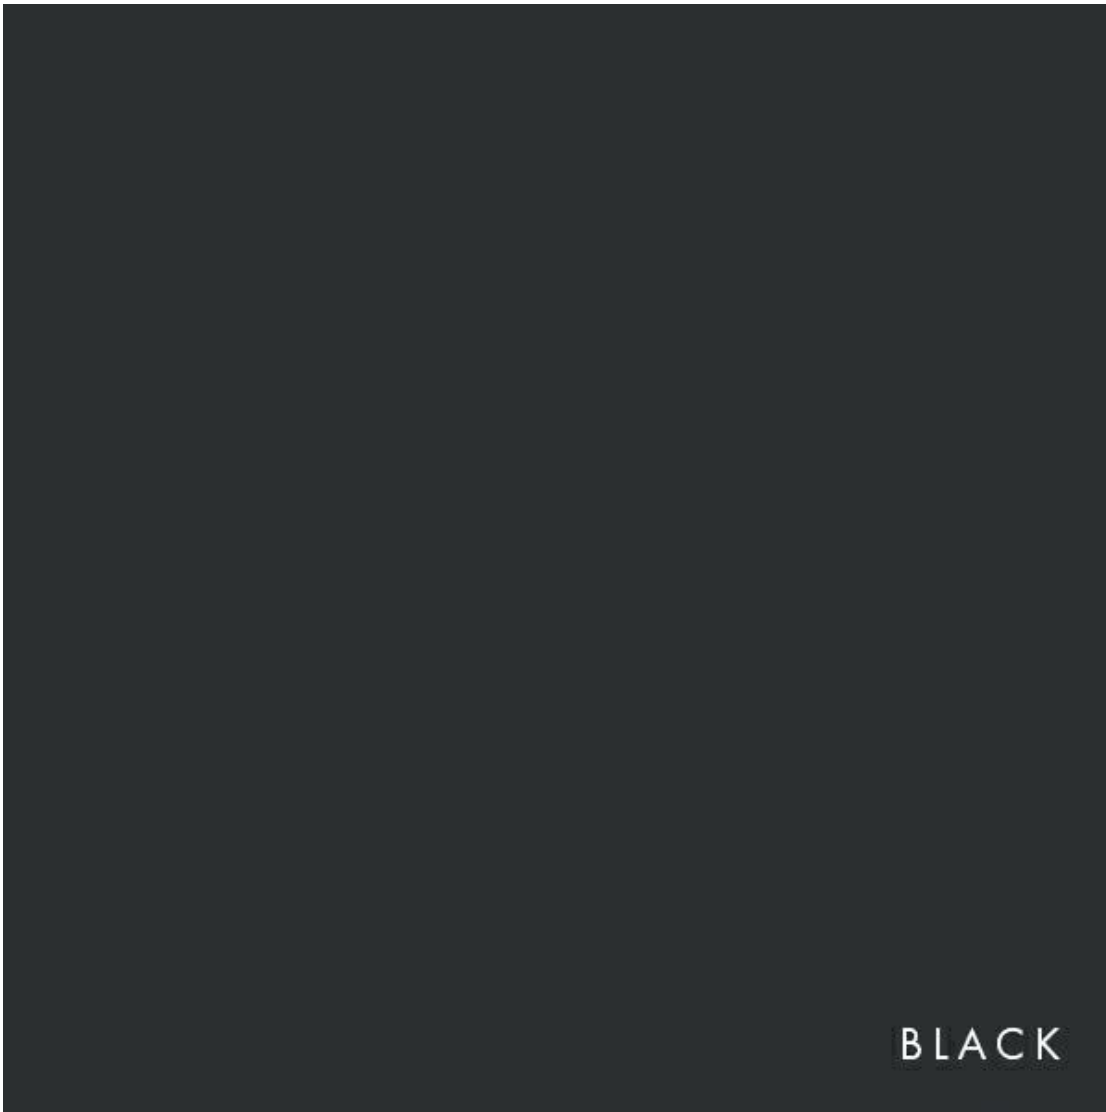


CLADDING PANELS; IN PURPLE SHADES
AS PER ELEVATIONS - 4'x8' SHEETS (#5)

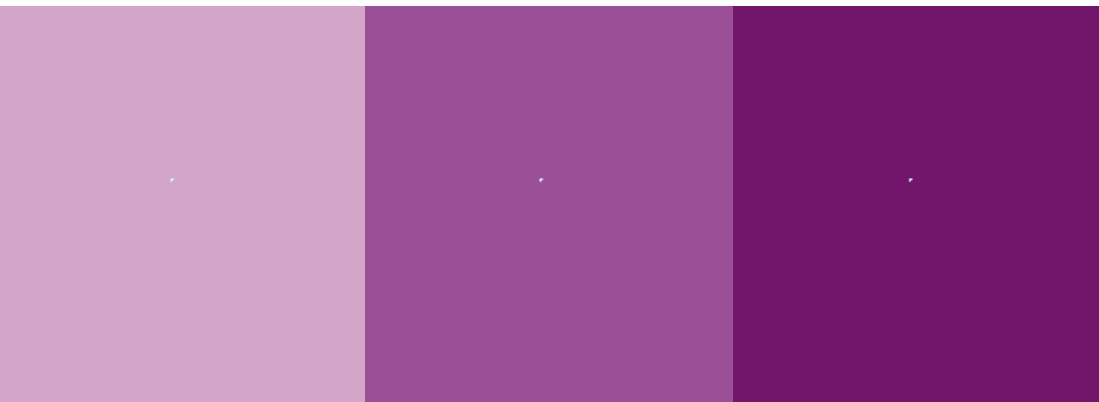

CLADDING PANELS; IN BLUE SHADES AS PER
ELEVATIONS - 4'x8' SHEETS (#6)

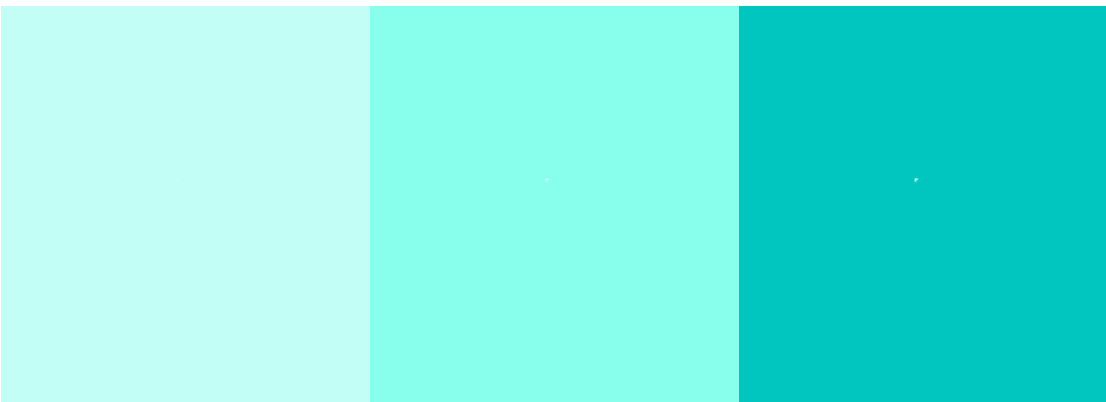

CLADDING PANELS; IN GREY SHADES AS
PER ELEVATIONS - 4'x8' SHEETS (#7)

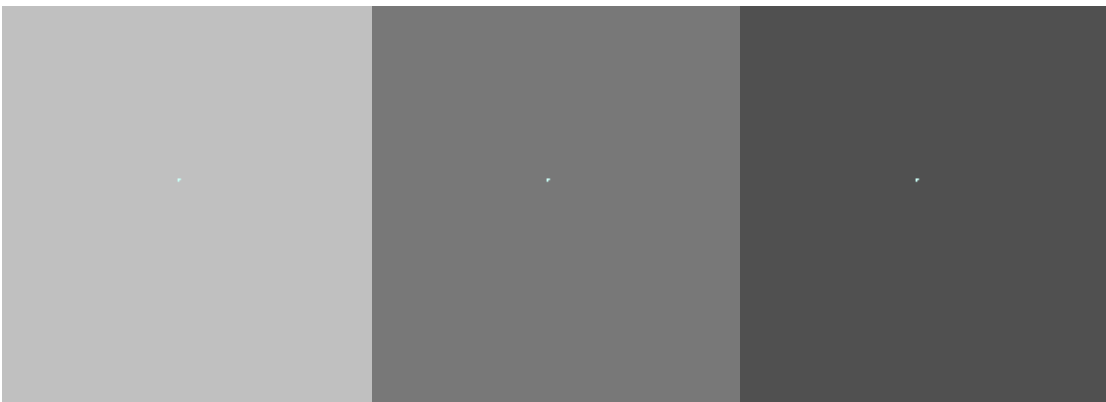

SAMPLE
(FOR COLOR PURPOSES ONLY)

SAMPLE
(FOR COLOR PURPOSES ONLY)

SAMPLE
(FOR COLOR PURPOSES ONLY)

BIKE RACKS (#10)



MOLOK GARBAGE CONTAINERS (#9)




WINDOWS - CLEAR VISION GLASS
W/ BLACK FRAME (#8)




NOT FOR CONSTRUCTION




Revisions		
No.	DATE	DESCRIPTION
2	05-14-2021	ISSUED FOR DP

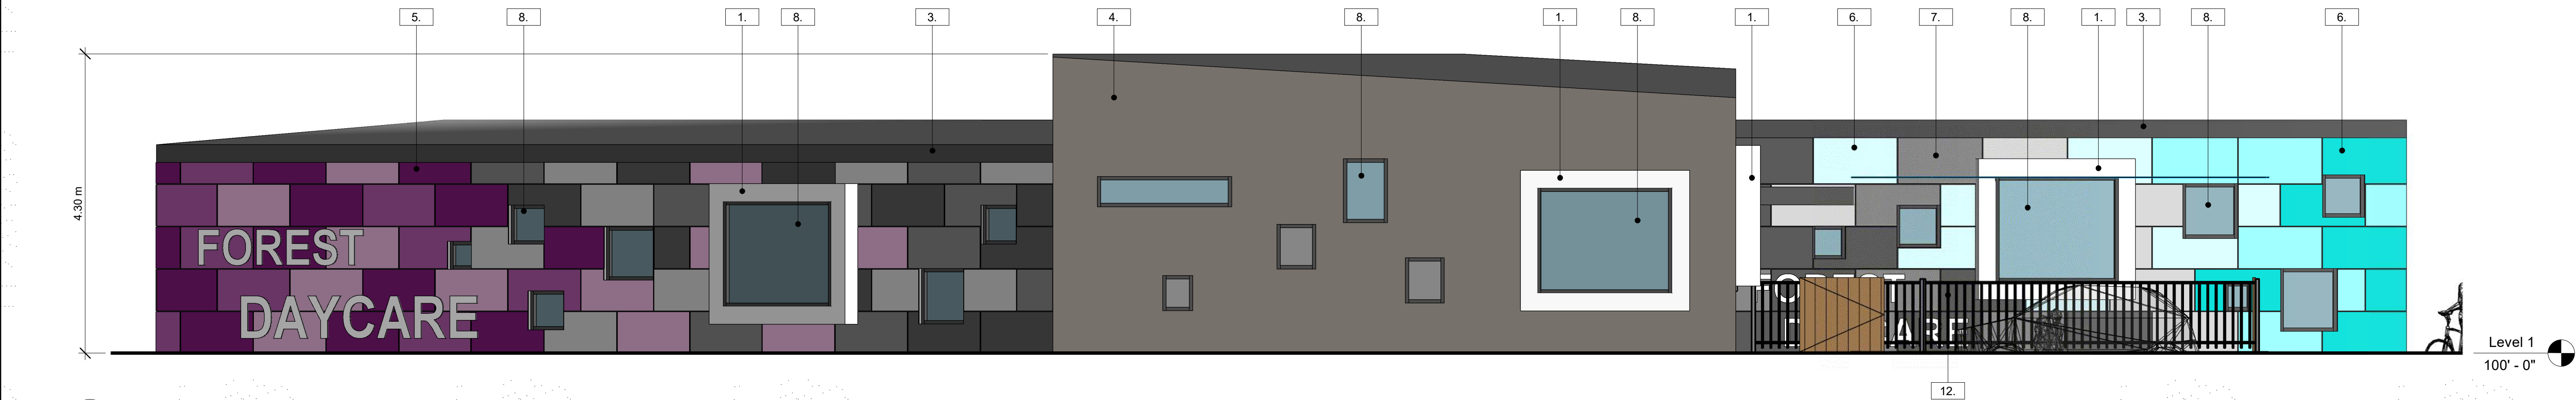

1 ELEVATION FRONT 1 (FROM FOREST)
1/4" = 1'-0"

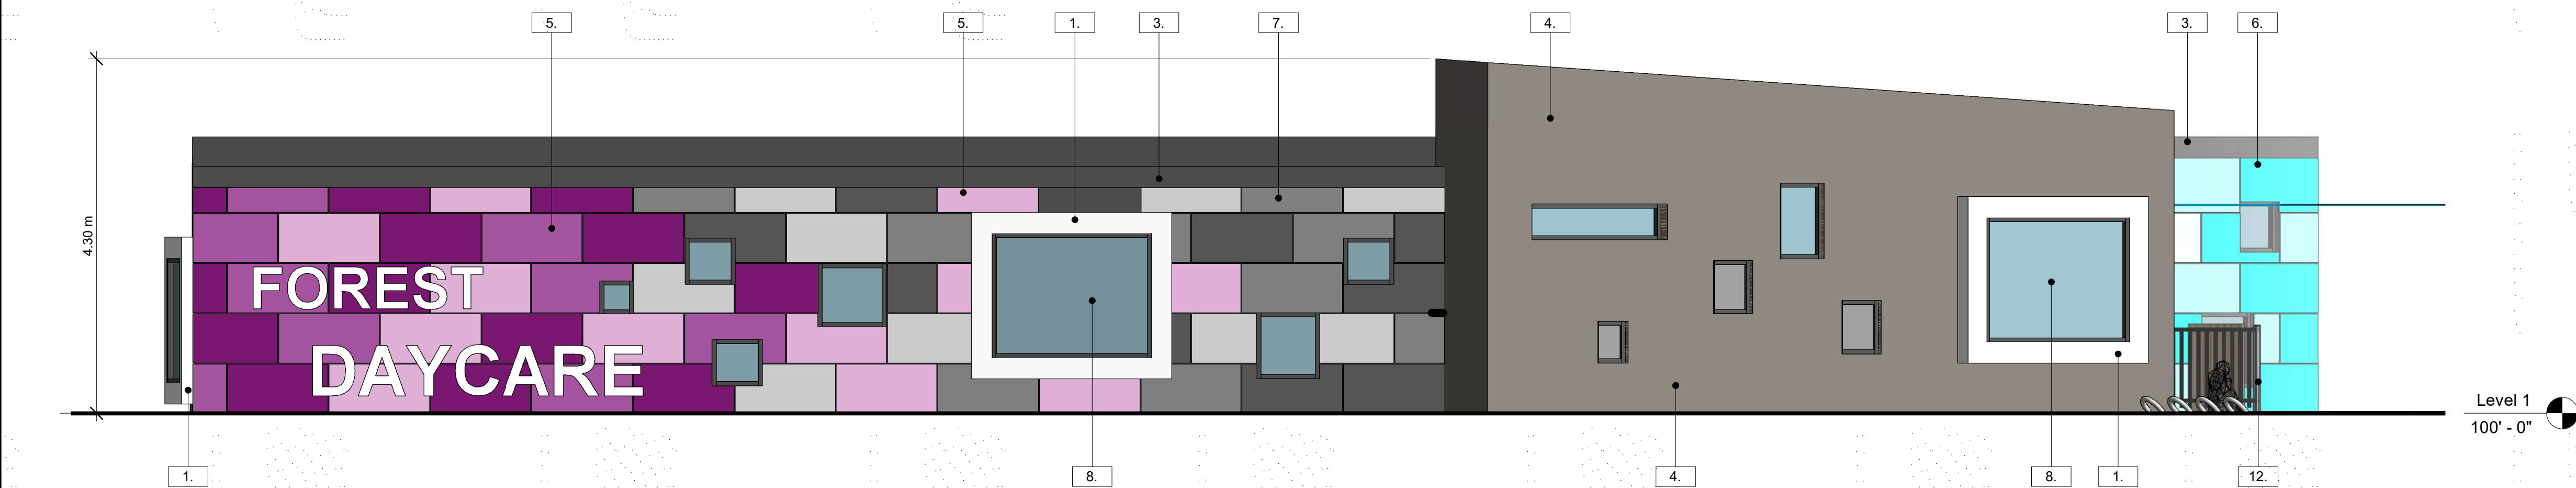

2 ELEVATION FRONT 2 (FROM FOREST)
1/4" = 1'-0"

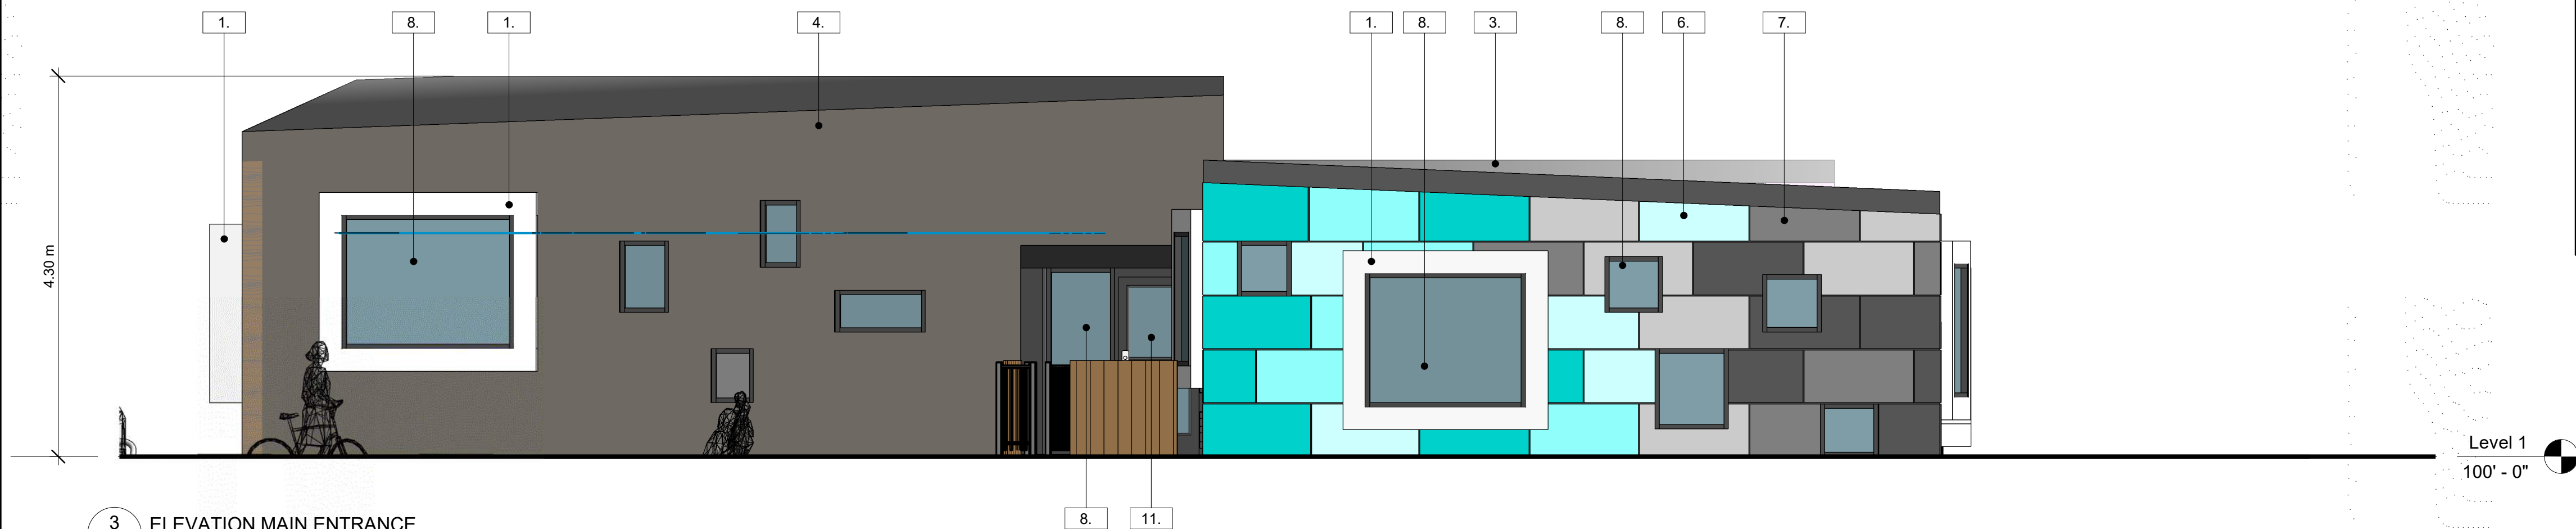

3 ELEVATION MAIN ENTRANCE
1/4" = 1'-0"

MATERIAL KEYNOTE LEGEND

1. TRESPA® METEON® LUMEN CLADDING PANELS; ALUMINIUM GREY M51.0.1
2. CERACLAD CAST STRIPE PANEL; COLOR CHARCOAL NH31215U
3. PRE-FINISHED METAL PANEL; CHARCOAL
4. HARDIE PANEL - GREYHOUND
5. CLADDING PANELS; IN PURPLE SHADES AS PER ELEVATIONS - 4'x8' SHEETS
6. CLADDING PANELS; IN BLUE SHADES AS PER ELEVATIONS - 4'x8' SHEETS
7. CLADDING PANELS; IN GREY SHADES AS PER ELEVATIONS - 4'x8' SHEETS
8. WINDOWS - CLEAR VISION GLASS W/ BLACK FRAME
9. MOLOK GARBAGE CONTAINERS
10. BIKE RACKS
11. ENTRY DOOR
12. 1.2m HIGH FENCE

ALL CONTRACTORS ARE REQUIRED TO PERFORM THEIR WORK AND SUPPLY THEIR PRODUCTS IN COMPLIANCE WITH ALL BUILDING CODES AND LAWS OF THE PROVINCE OF BRITISH COLUMBIA.

This drawing is an instrument of service and the property of New Town Services. The use of this drawing shall be restricted to the original site for which it was prepared and publication thereof is expressly limited to such use.

This drawing must not be scaled.

Verify all dimensions and datums prior to commencement of work.

Report all errors and omissions to the Architect.



NEW TOWN
ARCHITECTURE
URBAN PLANNING
CIVIL ENGINEERING
www.newtownservices.ca

Seal



Revisions

No	Date	Description
	MM-DD-YY	
2	05-14-2021	ISSUED FOR DP

project title

FOREST DAYCARE

project address

LOSETH ROAD,
KELOWNA, B.C. V1P 1G1

project no. 4078

file no.

drawing title

ELEVATIONS

designed

LA

scale

1/4" = 1'-0"

drawn

LA

checked


KF

drawing no.


DP4.01

plotted

5/14/21 11:37:44 AM

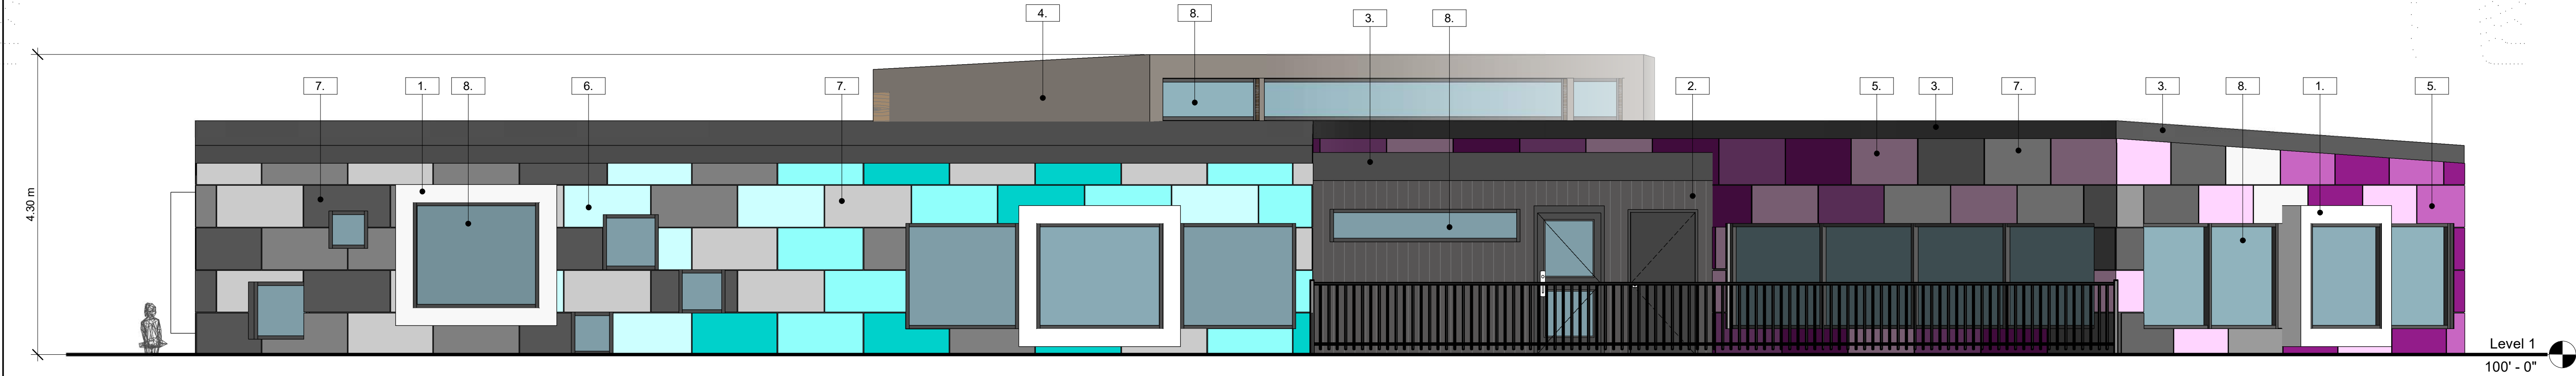

1 ELEVATION REAR
1/4" = 1'-0"

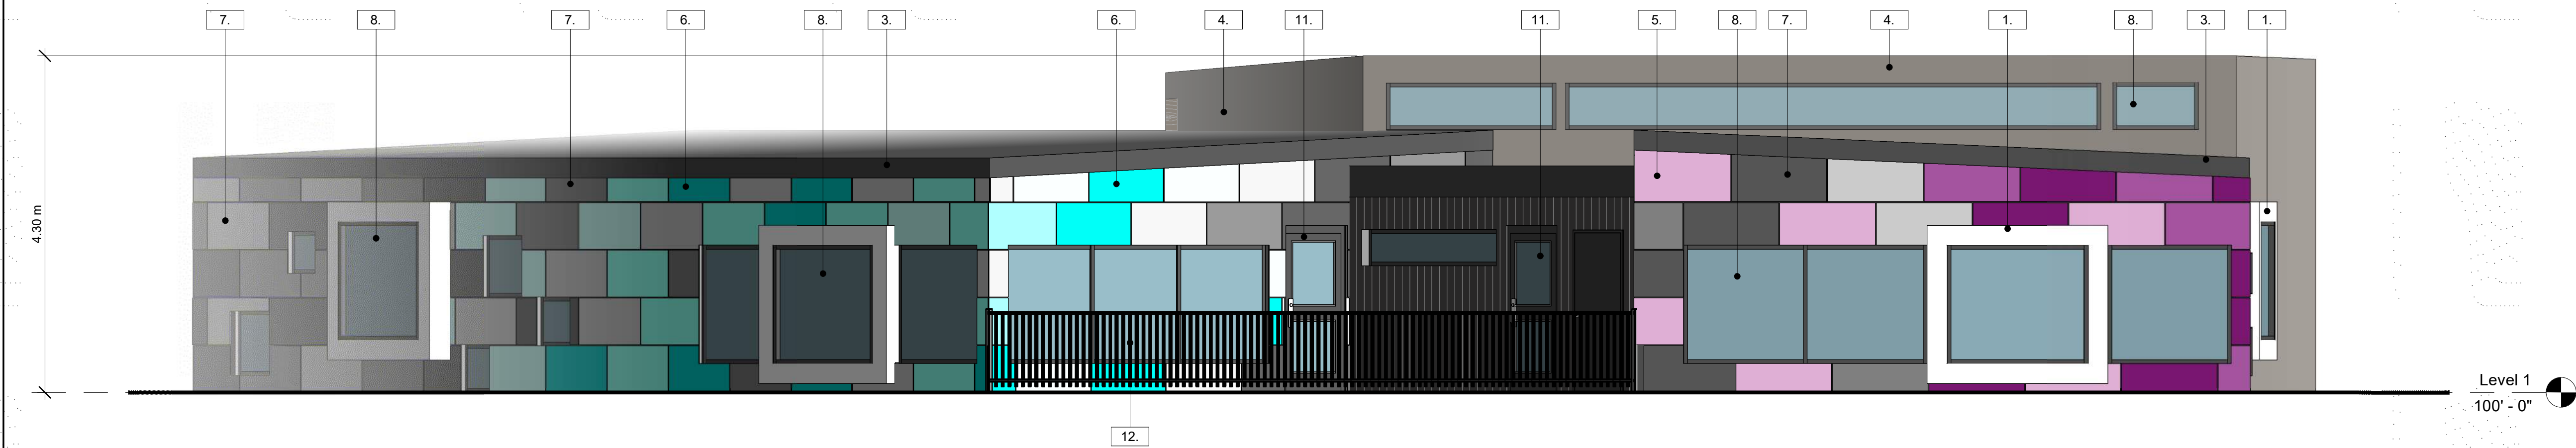

2 ELEVATION REAR 2
1/4" = 1'-0"

MATERIAL KEYNOTE LEGEND

- TRESPA® METEON® LUMEN CLADDING PANELS; ALUMINIUM GREY M51.0.1
- CERACLAD CAST STRIPE PANEL; COLOR CHARCOAL NH31215U
- PRE-FINISHED METAL PANEL; CHARCOAL
- HARDIE PANEL – GREYHOUND
- CLADDING PANELS; IN PURPLE SHADES AS PER ELEVATIONS - 4'x8' SHEETS
- CLADDING PANELS; IN BLUE SHADES AS PER ELEVATIONS - 4'x8' SHEETS
- CLADDING PANELS; IN GREY SHADES AS PER ELEVATIONS - 4'x8' SHEETS
- WINDOWS - CLEAR VISION GLASS W/ BLACK FRAME
- MOLOK GARBAGE CONTAINERS
- BIKE RACKS
- ENTRY DOOR
- 1.2m HIGH FENCE

ALL CONTRACTORS ARE REQUIRED TO PERFORM THEIR WORK AND SUPPLY THEIR PRODUCTS IN COMPLIANCE WITH ALL BUILDING CODES AND LAWS OF THE PROVINCE OF BRITISH COLUMBIA.

This drawing is an instrument of service and the property of New Town Services. The use of this drawing shall be restricted to the original site for which it was prepared and publication thereof is expressly limited to such use.

This drawing must not be scaled.

Verify all dimensions and datums prior to commencement of work.
Report all errors and omissions to the Architect.



NEW TOWN
ARCHITECTURE
URBAN PLANNING
CIVIL ENGINEERING
www.newtownservices.ca

Seal



Revisions

No	Date	Description
	MM-DD-YY	
2	05-14-2021	ISSUED FOR DP

project title

FOREST DAYCARE

project address

**LOSETH ROAD,
KELOWNA, B.C. V1P 1G1**

project no. 4078

file no.

drawing title

ELEVATIONS

designed LA

scale 1/4" = 1'-0"

drawn

LA

checked

KF

drawing no.

DP4.02

plotted

5/14/21 11:37:47 AM