

DESIGNED BY:



P: 587.703.9062
E: sam@reveriedesigns.ca

PROJECT SET:

SUBDIVISION PLAN

PROJECT ADDRESS:


3551 SCOTT RD
KELOWNA, BC

LOT 11
DISTRICT LOT 134
OSOYOOS DIVISION
YALE DISTRICT
PLAN 20399


PROJECT SCHEDULE:

1. SUBDIVISION PLAN COMPLETED MAR 25, 2024

LOT 10
PLAN 20399
MF1

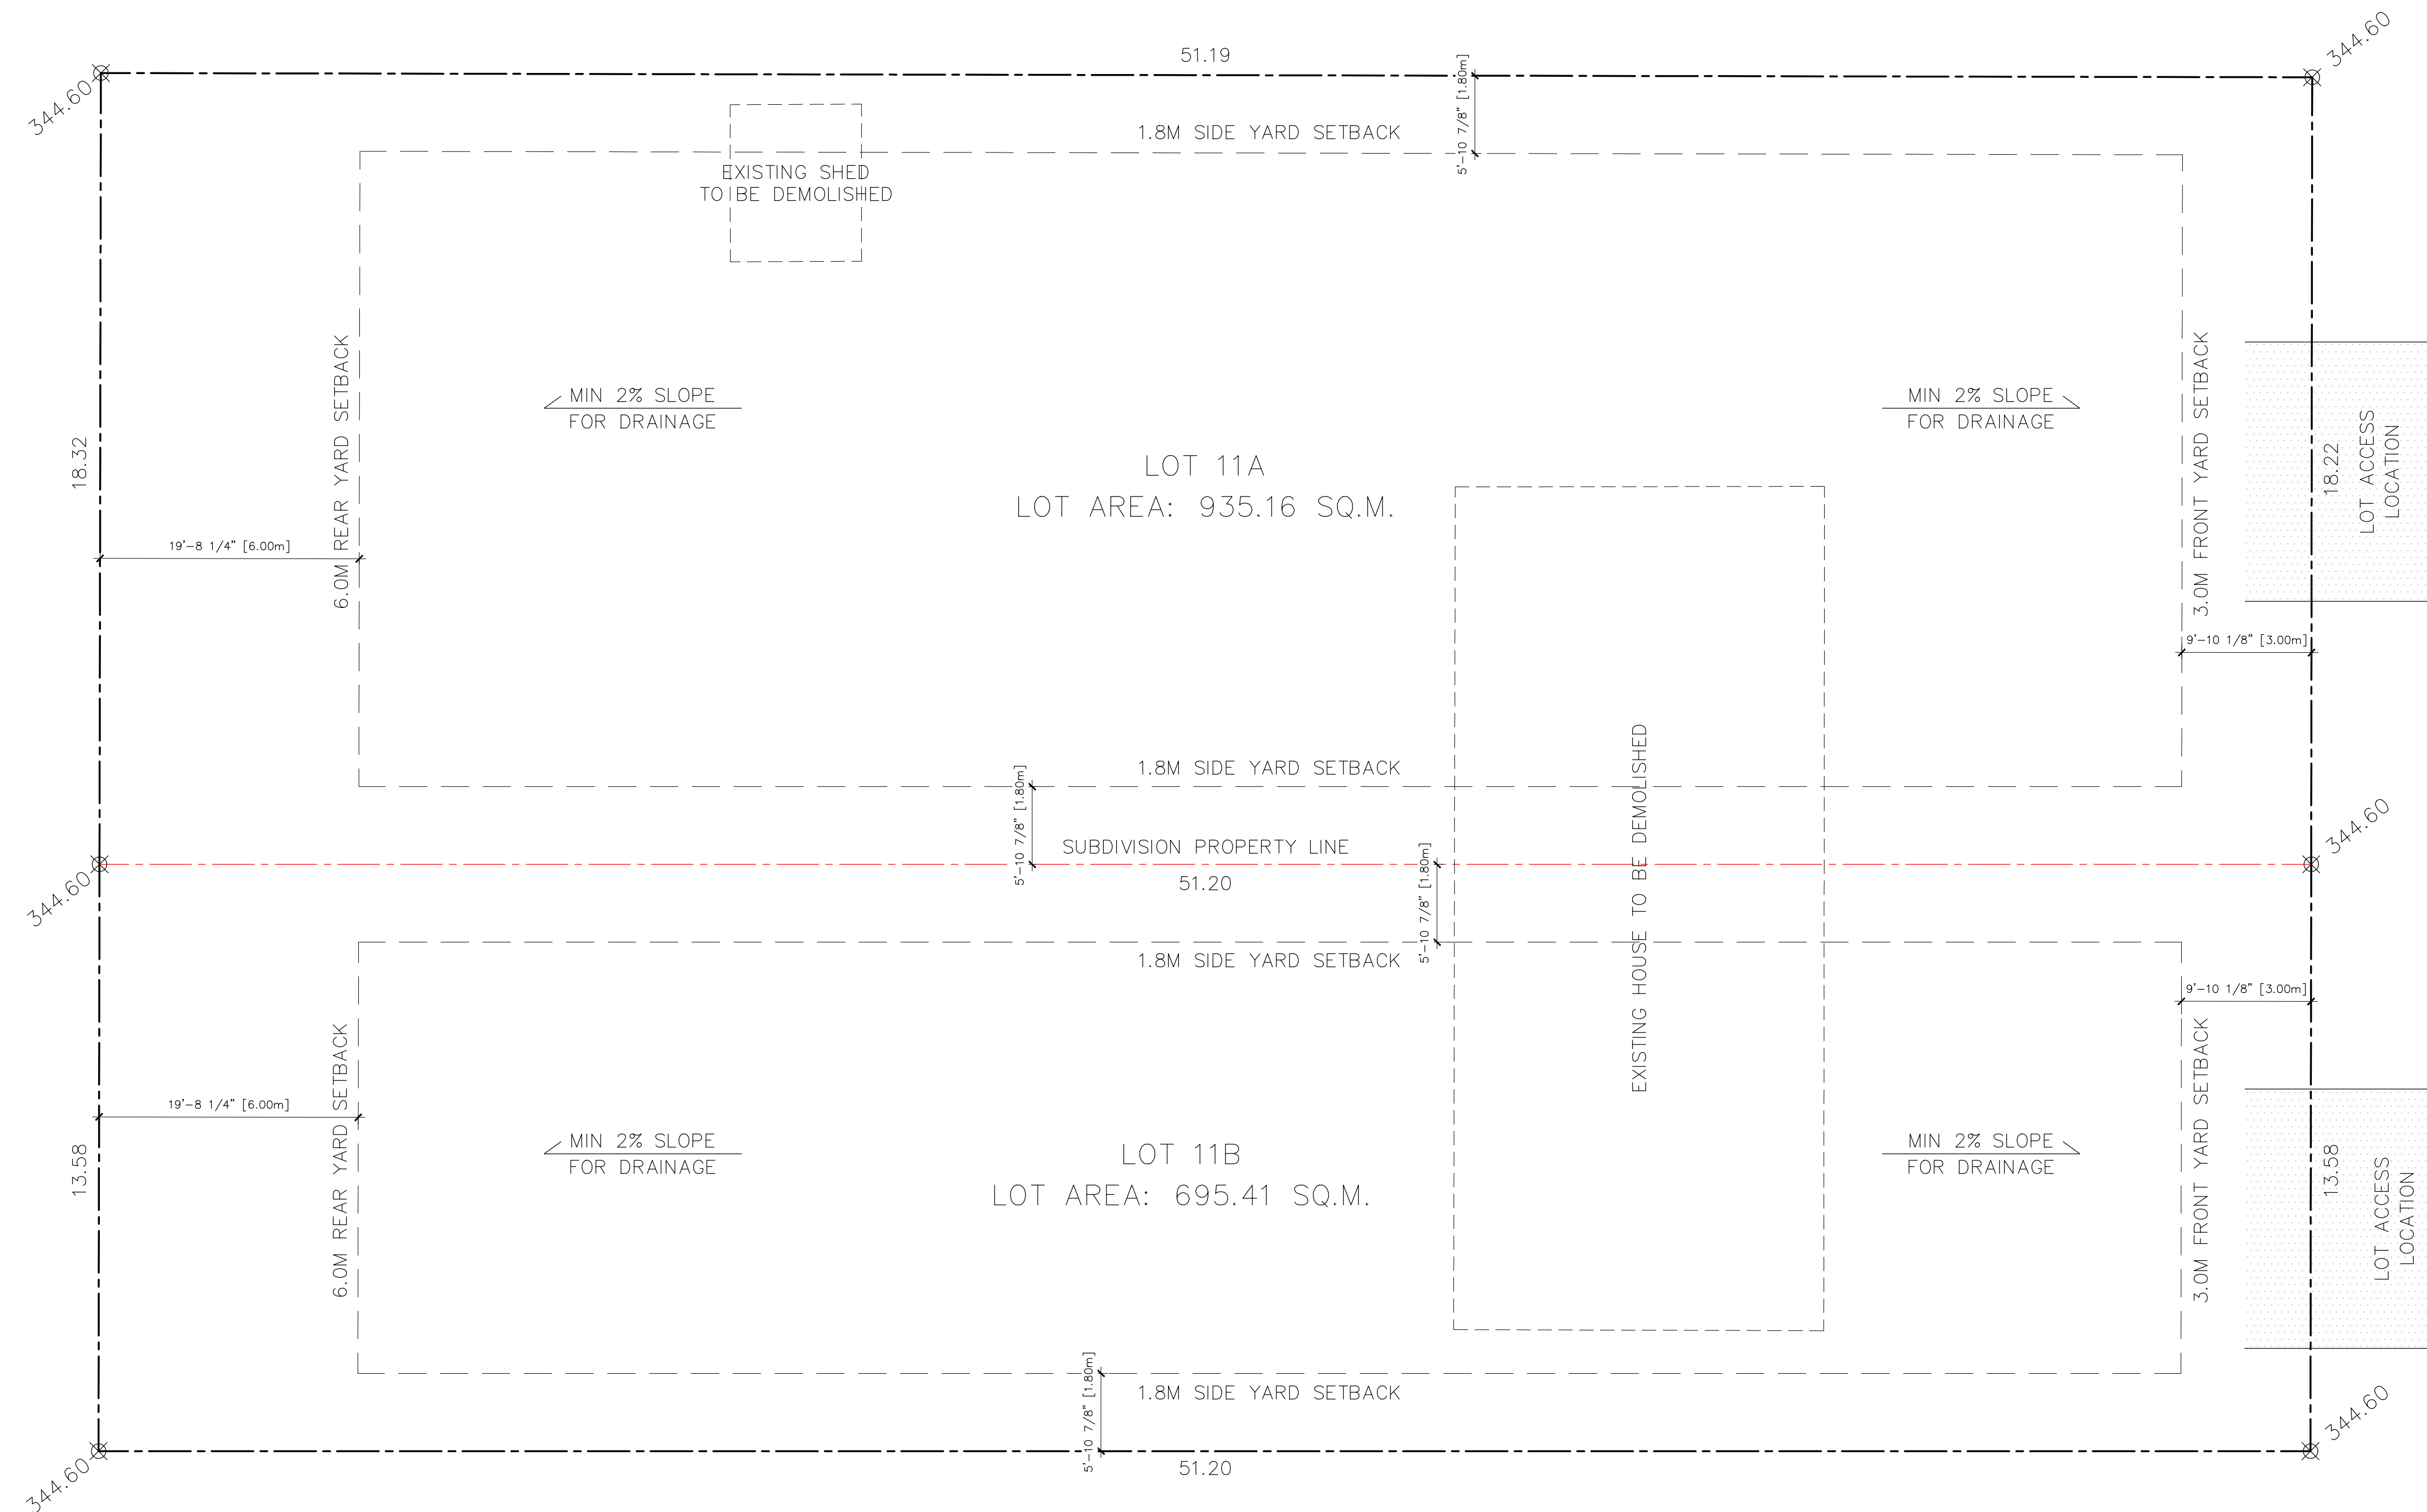

SCOTT RD.

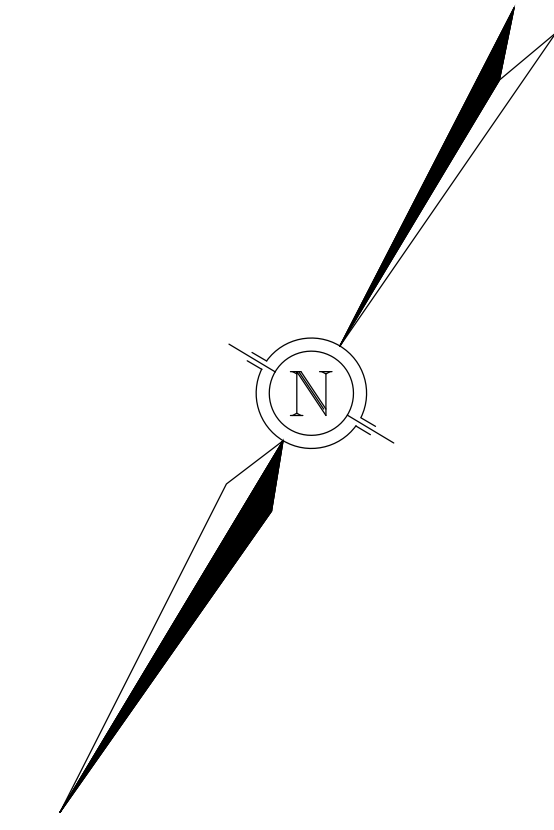

PROPOSED SUBDIVISION LAYOUT
LOT 11A/B
DISTRICT LOT 134
OSOYOOS DIVISION
YALE DISTRICT
PLAN 20399

LOT B
PLAN 33352
MF1

THESE DESIGNS AND DRAWINGS ARE THE EXCLUSIVE PROPERTY OF REVERIE DESIGNS INC. THEY ARE COPYRIGHT OF THE FIRM AND CAN NOT BE USED, REPRODUCED OR COPIED IN FULL OR IN PART WITHOUT WRITTEN CONSENT.
THIS SET IS STRICTLY FOR DESIGN PURPOSES AND MUST BE VERIFIED BY QUALIFIED ENGINEER AND/OR SUPPLIERS.
CONTRACTORS AND SUB-CONTRACTORS ARE RESPONSIBLE FOR CHECKING DETAILS AND ALL ASPECTS OF THESE DRAWINGS. REPORT ANY DISCREPANCIES OR OMISSIONS TO THE DESIGNER IMMEDIATELY. REVERIE DESIGNS IS NOT RESPONSIBLE FOR ANY CHANGES TO THE DRAWINGS ADVISED BY ANY AUTHORITY OFFICIALS OR OTHER PROFESSIONAL CONSULTANT AT ANY TIME PRIOR TO OR DURING CONSTRUCTION.
DO NOT SCALE THESE DRAWINGS. ALL WORK MUST COMPLY WITH MOST RECENT EDITION OF THE BC BUILDING CODE AND ANY OTHER GOVERNING AUTHORITIES.

DRAWING TITLE:

SITE PLAN

DRAWING INFORMATION:

DATE: MAR 25, 2024
SCALE: 1/8" = 1'-0"

SHEET: 1 / 1