

MAIN FLOOR AREA: 1,075 SqFt

NOTE
 ALL ROOM SIZE BOUNDARIES AND SIZES ARE DETERMINED AS FOLLOWS:
 EXTERIOR WALLS: INSIDE FACE OF WALL
 INTERIOR WALLS: FACE OF WALL
 WALLS ADJACENT TO FLOOR OPENINGS: FACE OF WALL (OPENING SIDE)

THIS DRAWING IS FOR CONCEPTUAL USE ONLY. DO NOT USE TO OBTAIN PERMITS. THIS DRAWING MAY NOT MEET LOCAL BYLAW OR CODE REQUIREMENTS.

THE COPYRIGHT OF ALL DESIGNS AND DRAWINGS REMAINS THE PROPERTY OF JARRETT BURZUK DESIGN. ANY REPRODUCTION, DISTRIBUTION AND/OR USE OF THESE DRAWINGS FOR ANY PURPOSE OTHER THAN THAT AUTHORIZED IS PROHIBITED.


JARRETT BURZUK DESIGN
 jarrett@jarrettburzukdesign.com
 c.403.307.2977 | #4 6841 52 Avenue
 RED DEER | ALBERTA | T4N 4L2

CLIENT INFO:
Freedom's Door
 Tom Smithwick
 p: 250.717.0472
 e: tomsmithwick@shaw.ca

PROJECT INFO:
**PROPOSED
 ACCESSORY BUILDING
 KELOWNA, BRITISH COLUMBIA
 PRELIMINARY DESIGN**

SHEET NAME:
MAIN FLOOR PLAN

PROJECT NUMBER:	23-206	SHEET NO.	1 <small>OF 5</small>
REVISION:	E		
DATE:	AUGUST 28, 2023		
DRAWN BY:	JJB		
CHECKED BY:			
SCALE:		3/16" = 1'-0"	

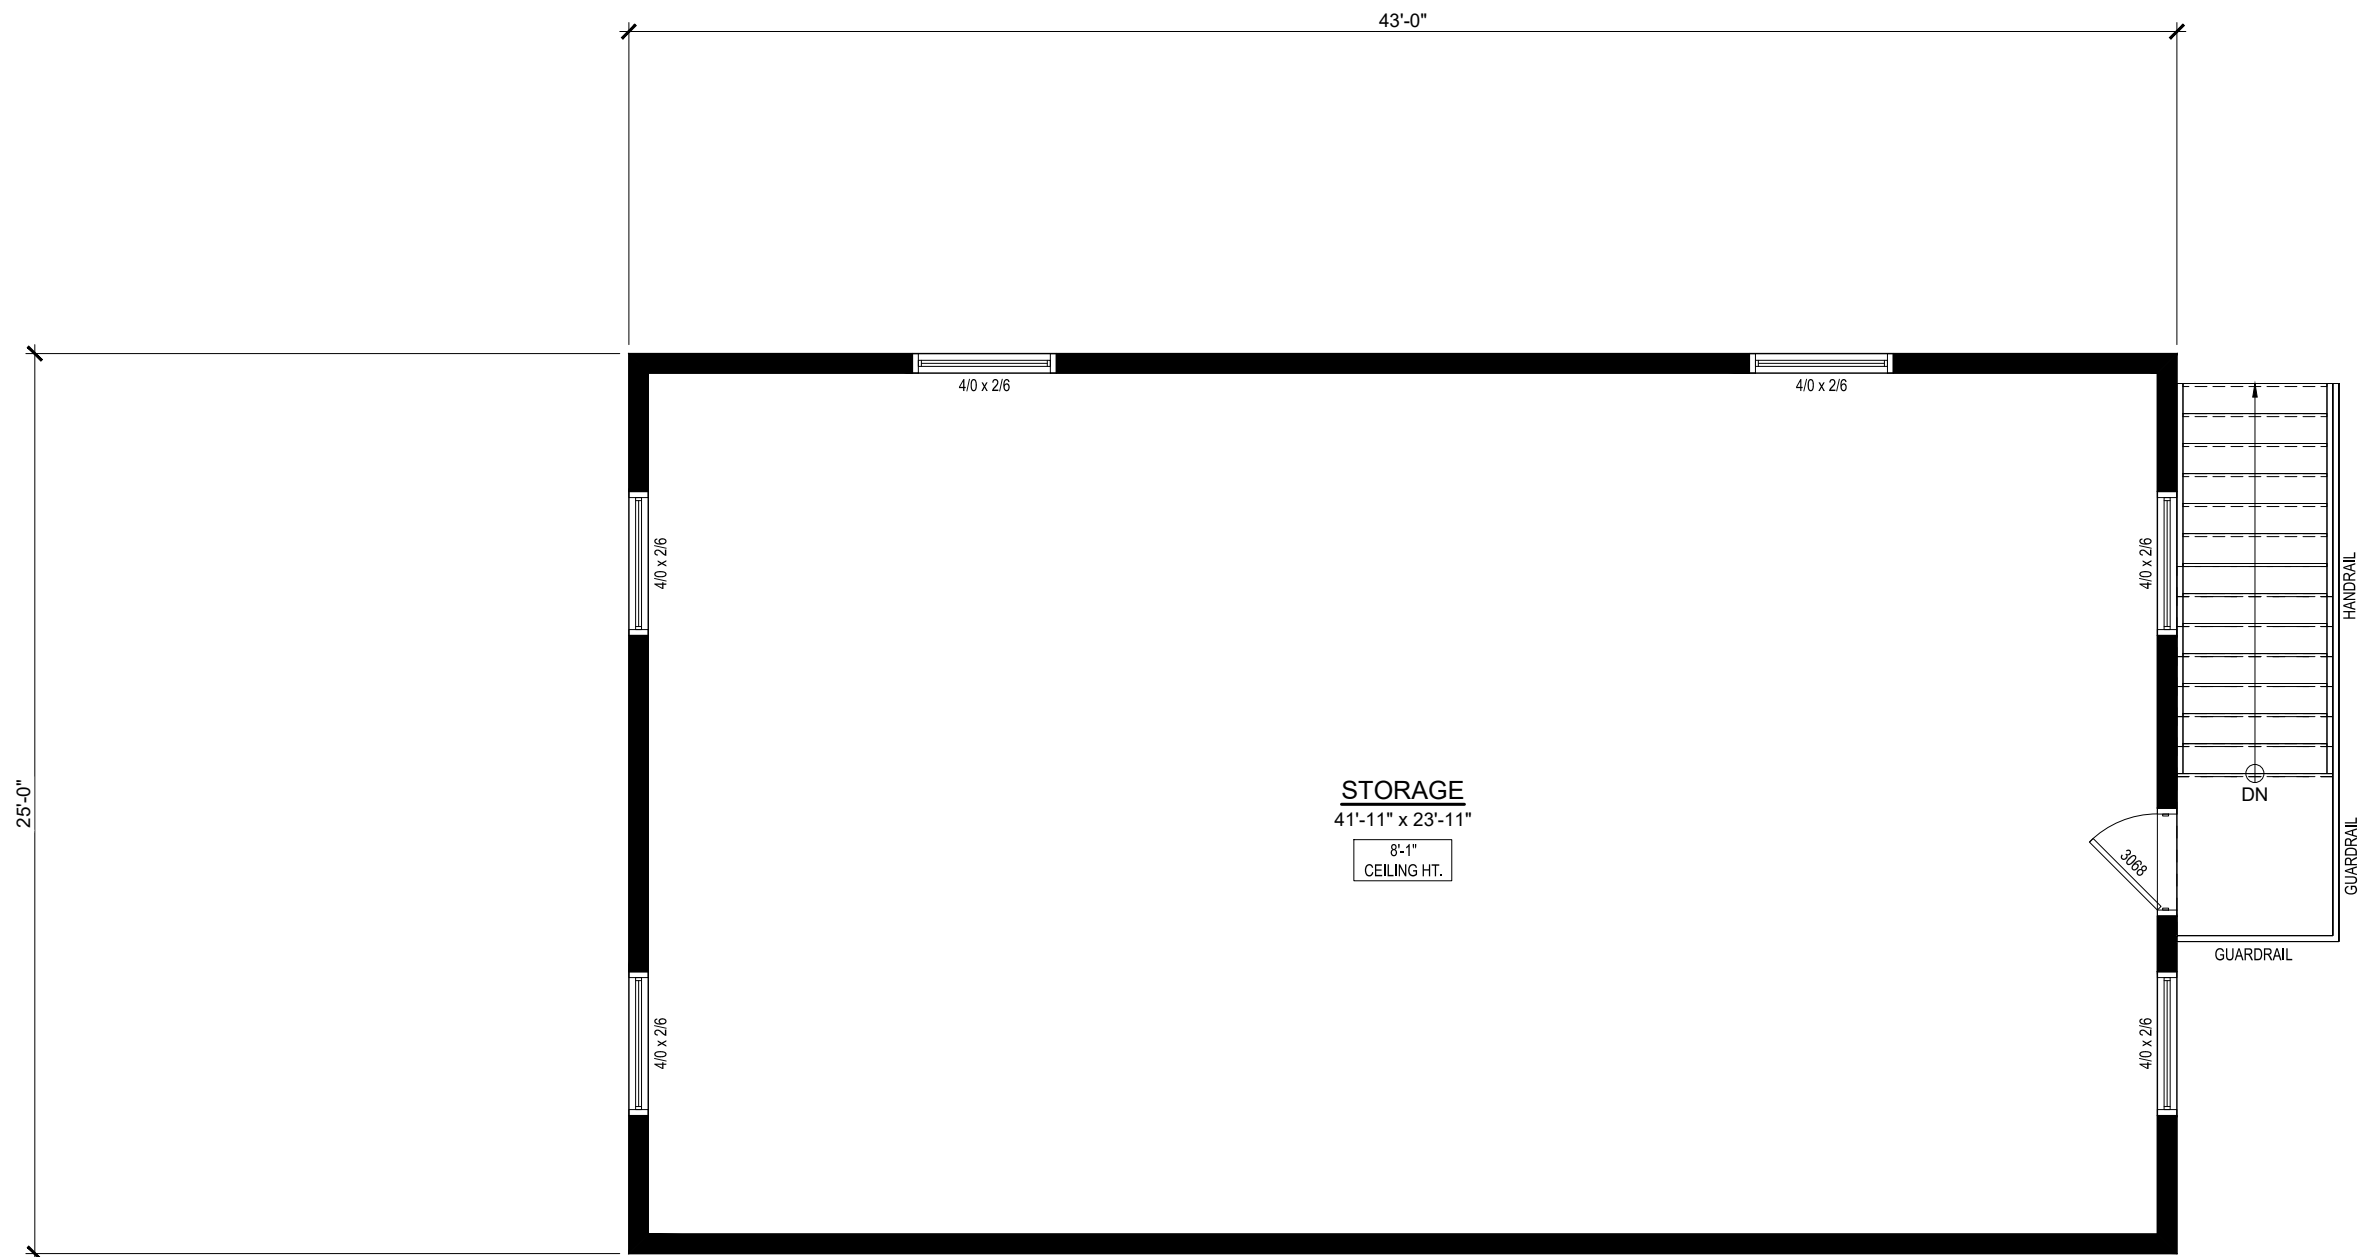

UPPER FLOOR AREA: 1,075 SqFt

NOTE ALL ROOM SIZE BOUNDARIES AND SIZES ARE DETERMINED AS FOLLOWS:
 EXTERIOR WALLS: INSIDE FACE OF WALL
 INTERIOR WALLS: FACE OF WALL
 WALLS ADJACENT TO FLOOR OPENINGS: FACE OF WALL (OPENING SIDE)

THIS DRAWING IS FOR CONCEPTUAL USE ONLY. DO NOT USE TO OBTAIN PERMITS. THIS DRAWING MAY NOT MEET LOCAL BYLAW OR CODE REQUIREMENTS.

THE COPYRIGHT OF ALL DESIGNS AND DRAWINGS REMAINS THE PROPERTY OF JARRETT BURZUK DESIGN. ANY REPRODUCTION, DISTRIBUTION AND/OR USE OF THESE DRAWINGS FOR ANY PURPOSE OTHER THAN THAT AUTHORIZED IS PROHIBITED.

JARRETT BURZUK DESIGN

 jarrett@jarrettburzukdesign.com
 c.403.307.2977 | #4 6841 52 Avenue
 RED DEER | ALBERTA | T4N 4L2



CLIENT INFO:
Freedom's Door
 Tom Smithwick
 p: 250.717.0472
 e: tomsmithwick@shaw.ca

PROJECT INFO:
**PROPOSED
 ACCESSORY BUILDING
 KELOWNA, BRITISH COLUMBIA
 PRELIMINARY DESIGN**


UPPER FLOOR PLAN

SHEET NAME:
UPPER FLOOR PLAN


PROJECT NUMBER:	23-206	SHEET NO.	2
REVISION:	E		
DATE:	AUGUST 28, 2023		
DRAWN BY:	JJB		
CHECKED BY:		SCALE:	3/16" = 1'-0"

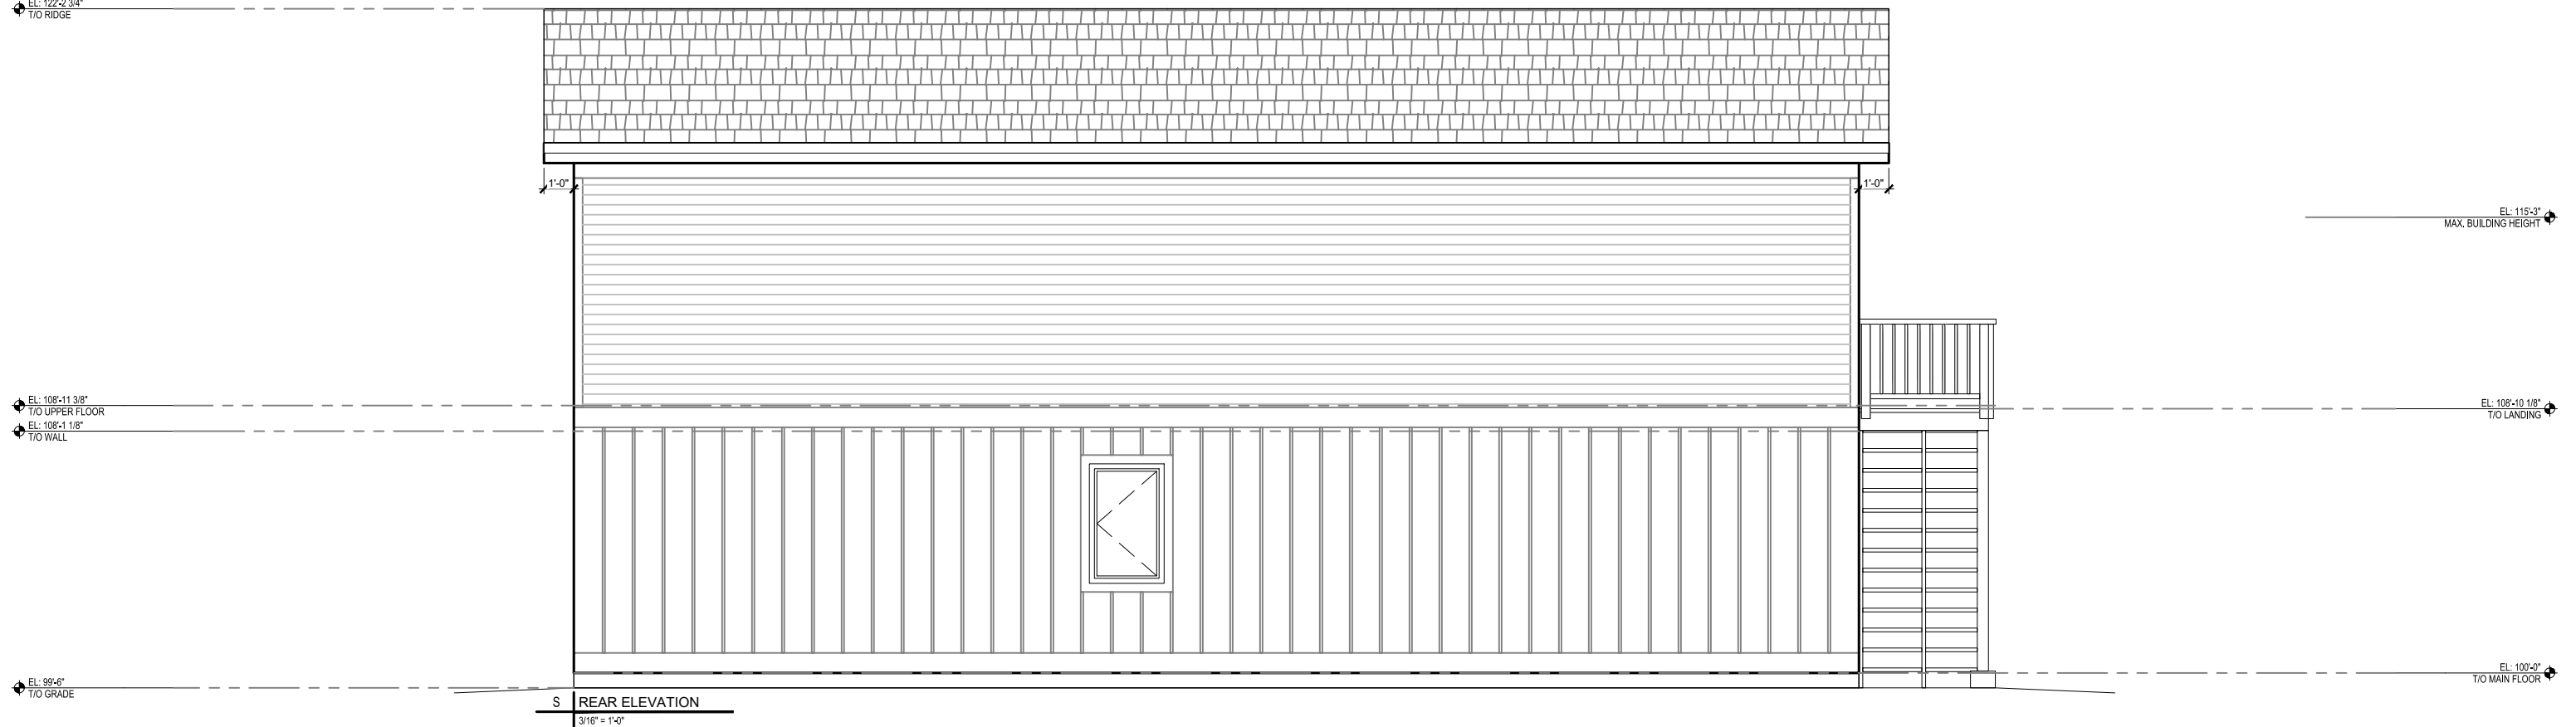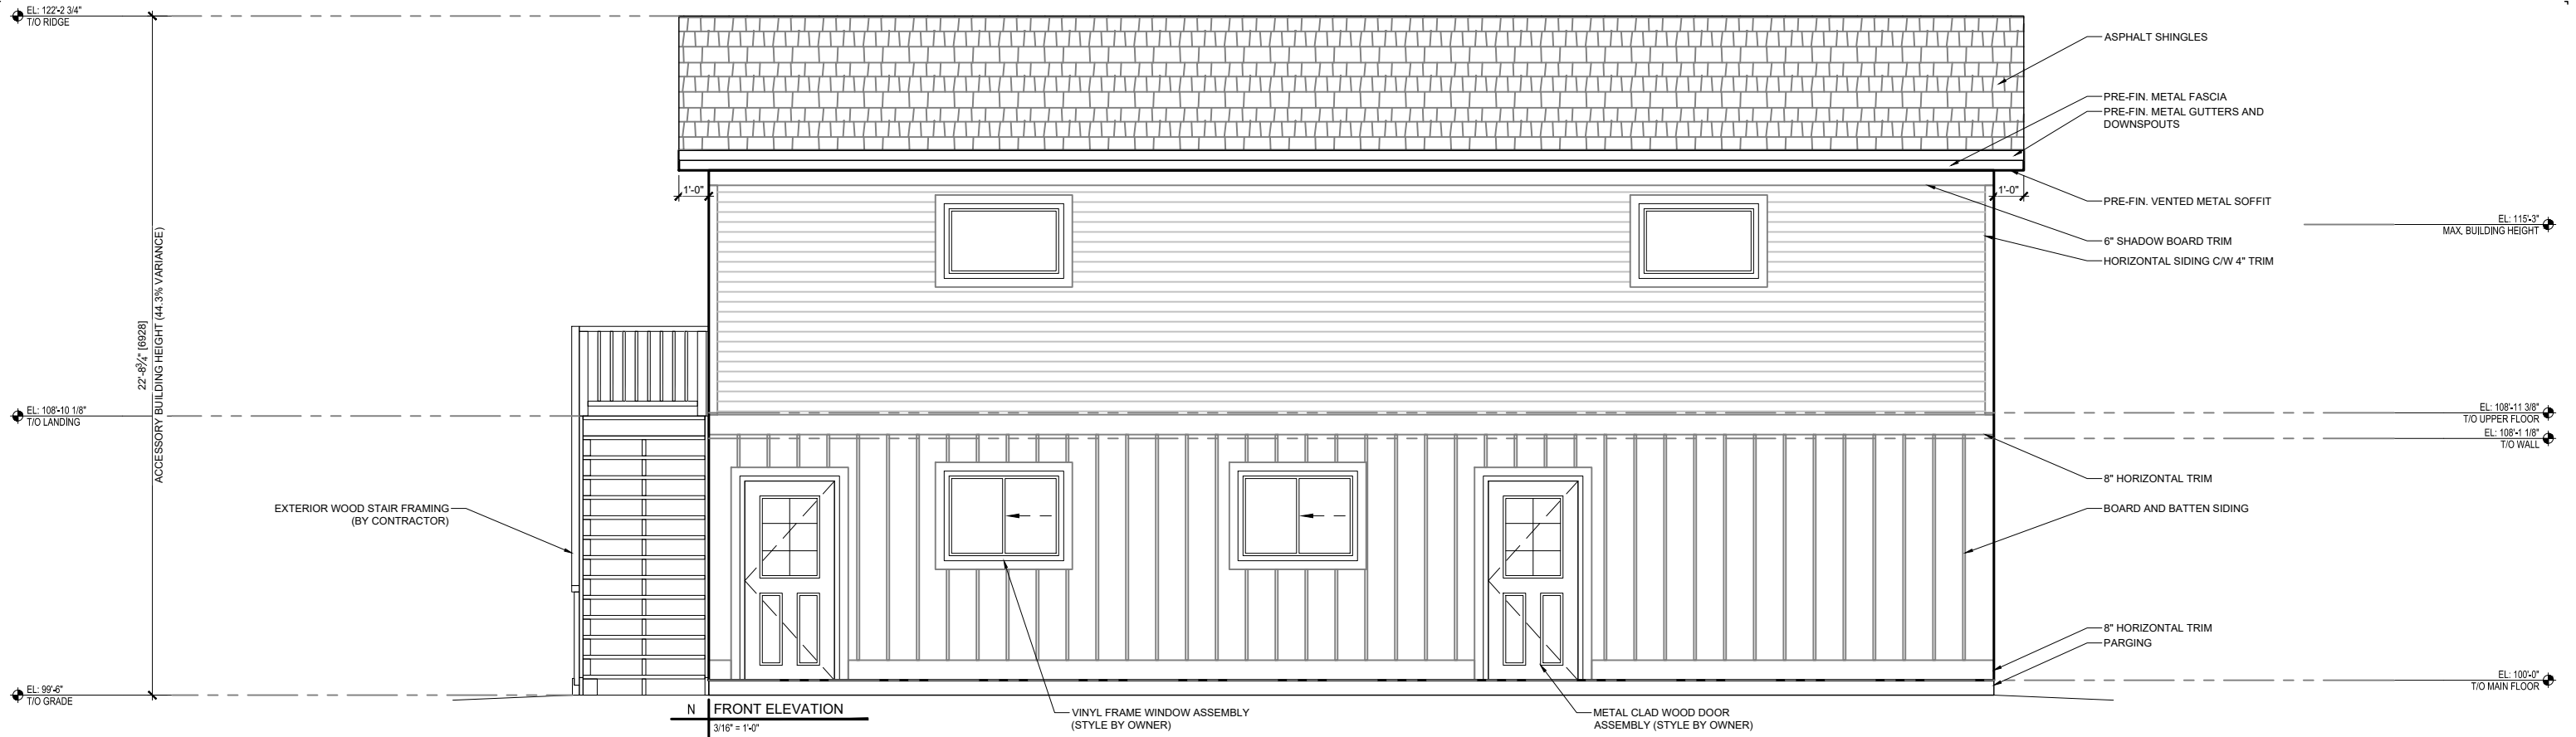


THIS DRAWING IS FOR CONCEPTUAL USE ONLY. DO NOT USE TO OBTAIN PERMITS. THIS DRAWING MAY NOT MEET LOCAL BYLAW OR CODE REQUIREMENTS. THE COPYRIGHT OF ALL DESIGNS AND DRAWINGS REMAINS THE PROPERTY OF JARRETT BURZUK DESIGN. ANY REPRODUCTION, DISTRIBUTION AND/OR USE OF THESE DRAWINGS FOR ANY PURPOSE OTHER THAN THAT AUTHORIZED IS PROHIBITED.

 <p>JARRETT BURZUK DESIGN jarrett@jarrettburzukdesign.com c.403.307.2977 #4 6841 52 Avenue RED DEER ALBERTA T4N 4L2</p>	<p>CLIENT INFO:</p> <p>Freedom's Door Tom Smithwick p: 250.717.0472 e: tomsmithwick@shaw.ca</p>	<p>PROJECT INFO:</p> <p>PROPOSED ACCESSORY BUILDING KELOWNA, BRITISH COLUMBIA PRELIMINARY DESIGN</p>	<p>SHEET NAME:</p> <p>FRONT AND REAR ELEVATIONS</p>
	<p>PROJECT NUMBER: 23-206</p> <p>REVISION: E</p> <p>DATE: AUGUST 28, 2023</p> <p>DRAWN BY: JJB</p> <p>CHECKED BY:</p>	<p>SHEET NO. 3 OF 5</p> <p>SCALE: 3/16" = 1'-0"</p>	<p>ANSI expand B (11.00 x 17.00 Inches) Monday, August 28, 2023 10:08:06 AM</p>

g:\My Drive\jarrett burzuk design\Projects\23-206_freedom's_door_centennial\200-schematic_design\210-current_design\freedom's_door_centennial\Sheets\Preliminary\IP3 ELEV.dwg

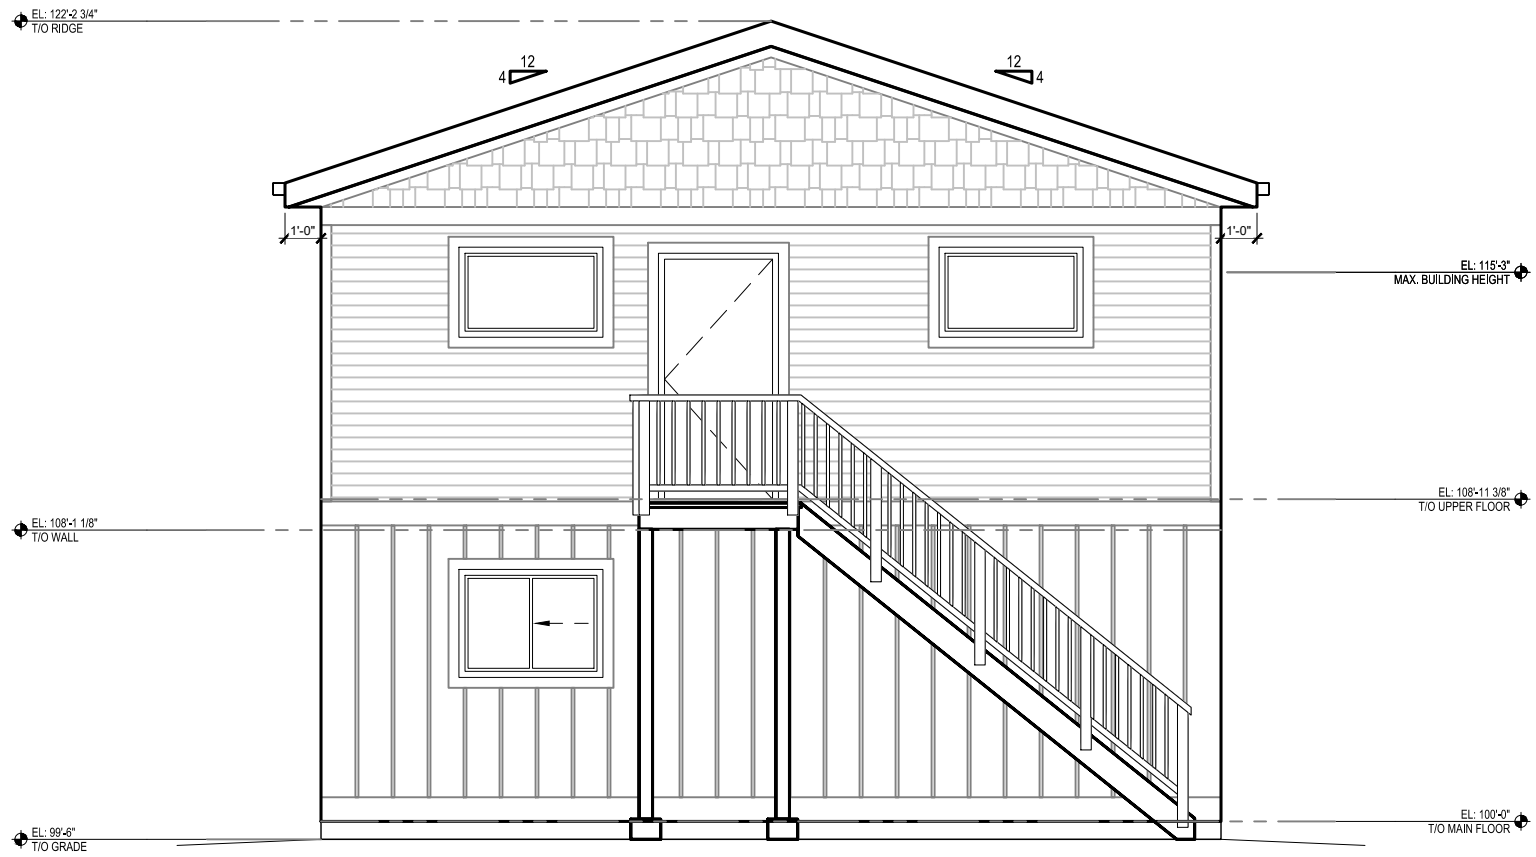

E LEFT ELEVATION
3/16" = 1'-0"

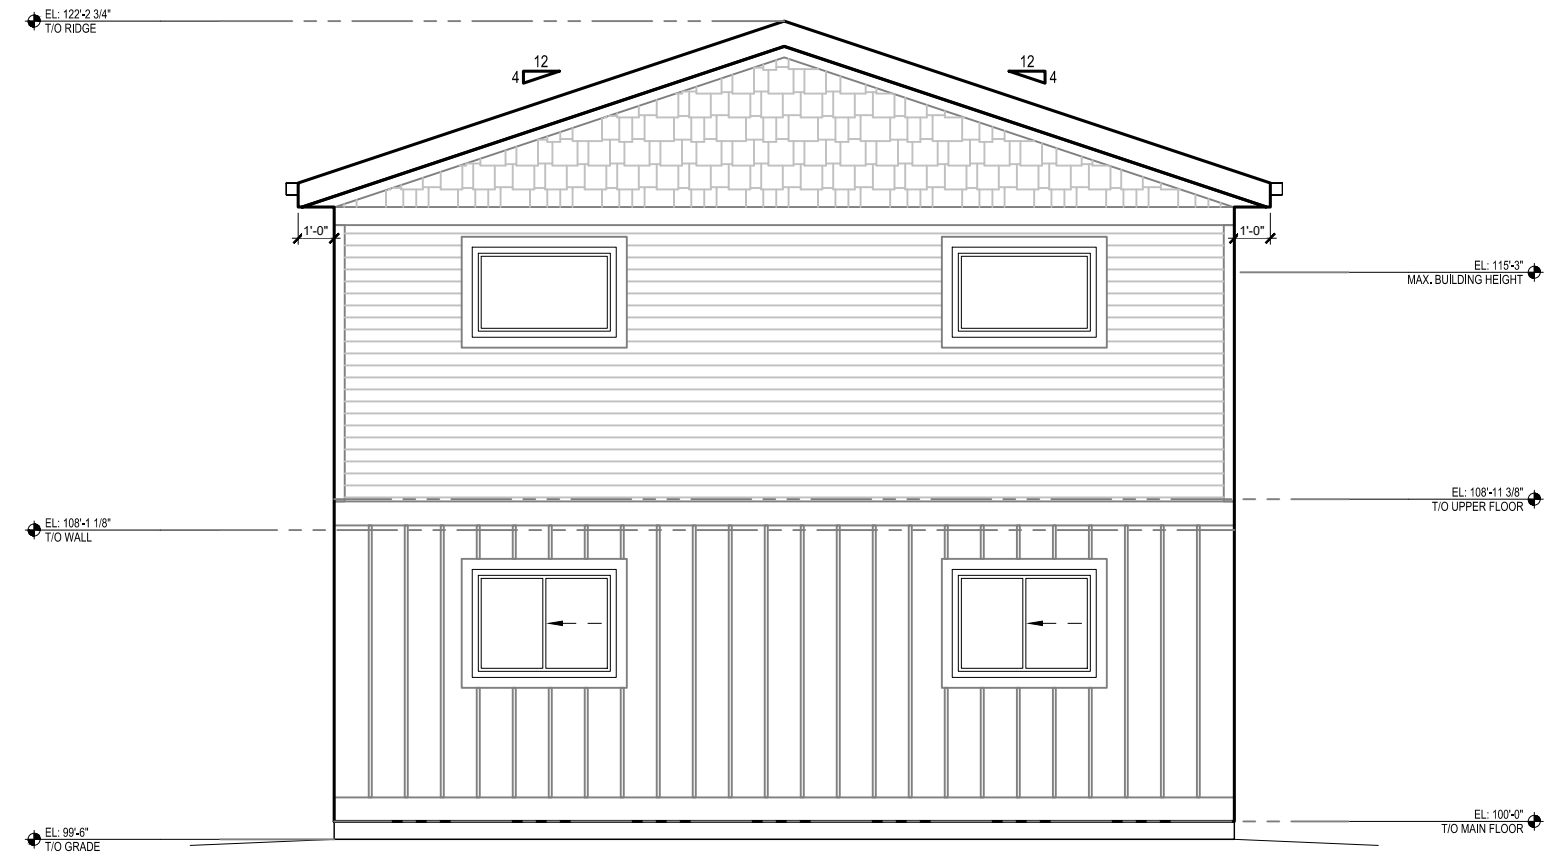

W RIGHT ELEVATION
3/16" = 1'-0"

THIS DRAWING IS FOR CONCEPTUAL USE ONLY. DO NOT USE TO OBTAIN PERMITS. THIS DRAWING MAY NOT MEET LOCAL BYLAW OR CODE REQUIREMENTS.

THE COPYRIGHT OF ALL DESIGNS AND DRAWINGS REMAINS THE PROPERTY OF JARRETT BURZUK DESIGN. ANY REPRODUCTION, DISTRIBUTION AND/OR USE OF THESE DRAWINGS FOR ANY PURPOSE OTHER THAN THAT AUTHORIZED IS PROHIBITED.


JARRETT BURZUK DESIGN
 jarrett@jarrettburzukdesign.com
 c.403.307.2977 | #4 6841 52 Avenue
 RED DEER | ALBERTA | T4N 4L2

CLIENT INFO:
Freedom's Door
 Tom Smithwick
 p: 250.717.0472
 e: tomsmithwick@shaw.ca

PROJECT INFO:
**PROPOSED
 ACCESSORY BUILDING
 KELOWNA, BRITISH COLUMBIA
 PRELIMINARY DESIGN**

SHEET NAME:
LEFT AND RIGHT ELEVATIONS

PROJECT NUMBER:	23-206	SHEET NO.	4 OF 5
REVISION:	E		
DATE:	AUGUST 28, 2023		
DRAWN BY:	JJB		
CHECKED BY:			
SCALE:		3/16" = 1'-0"	

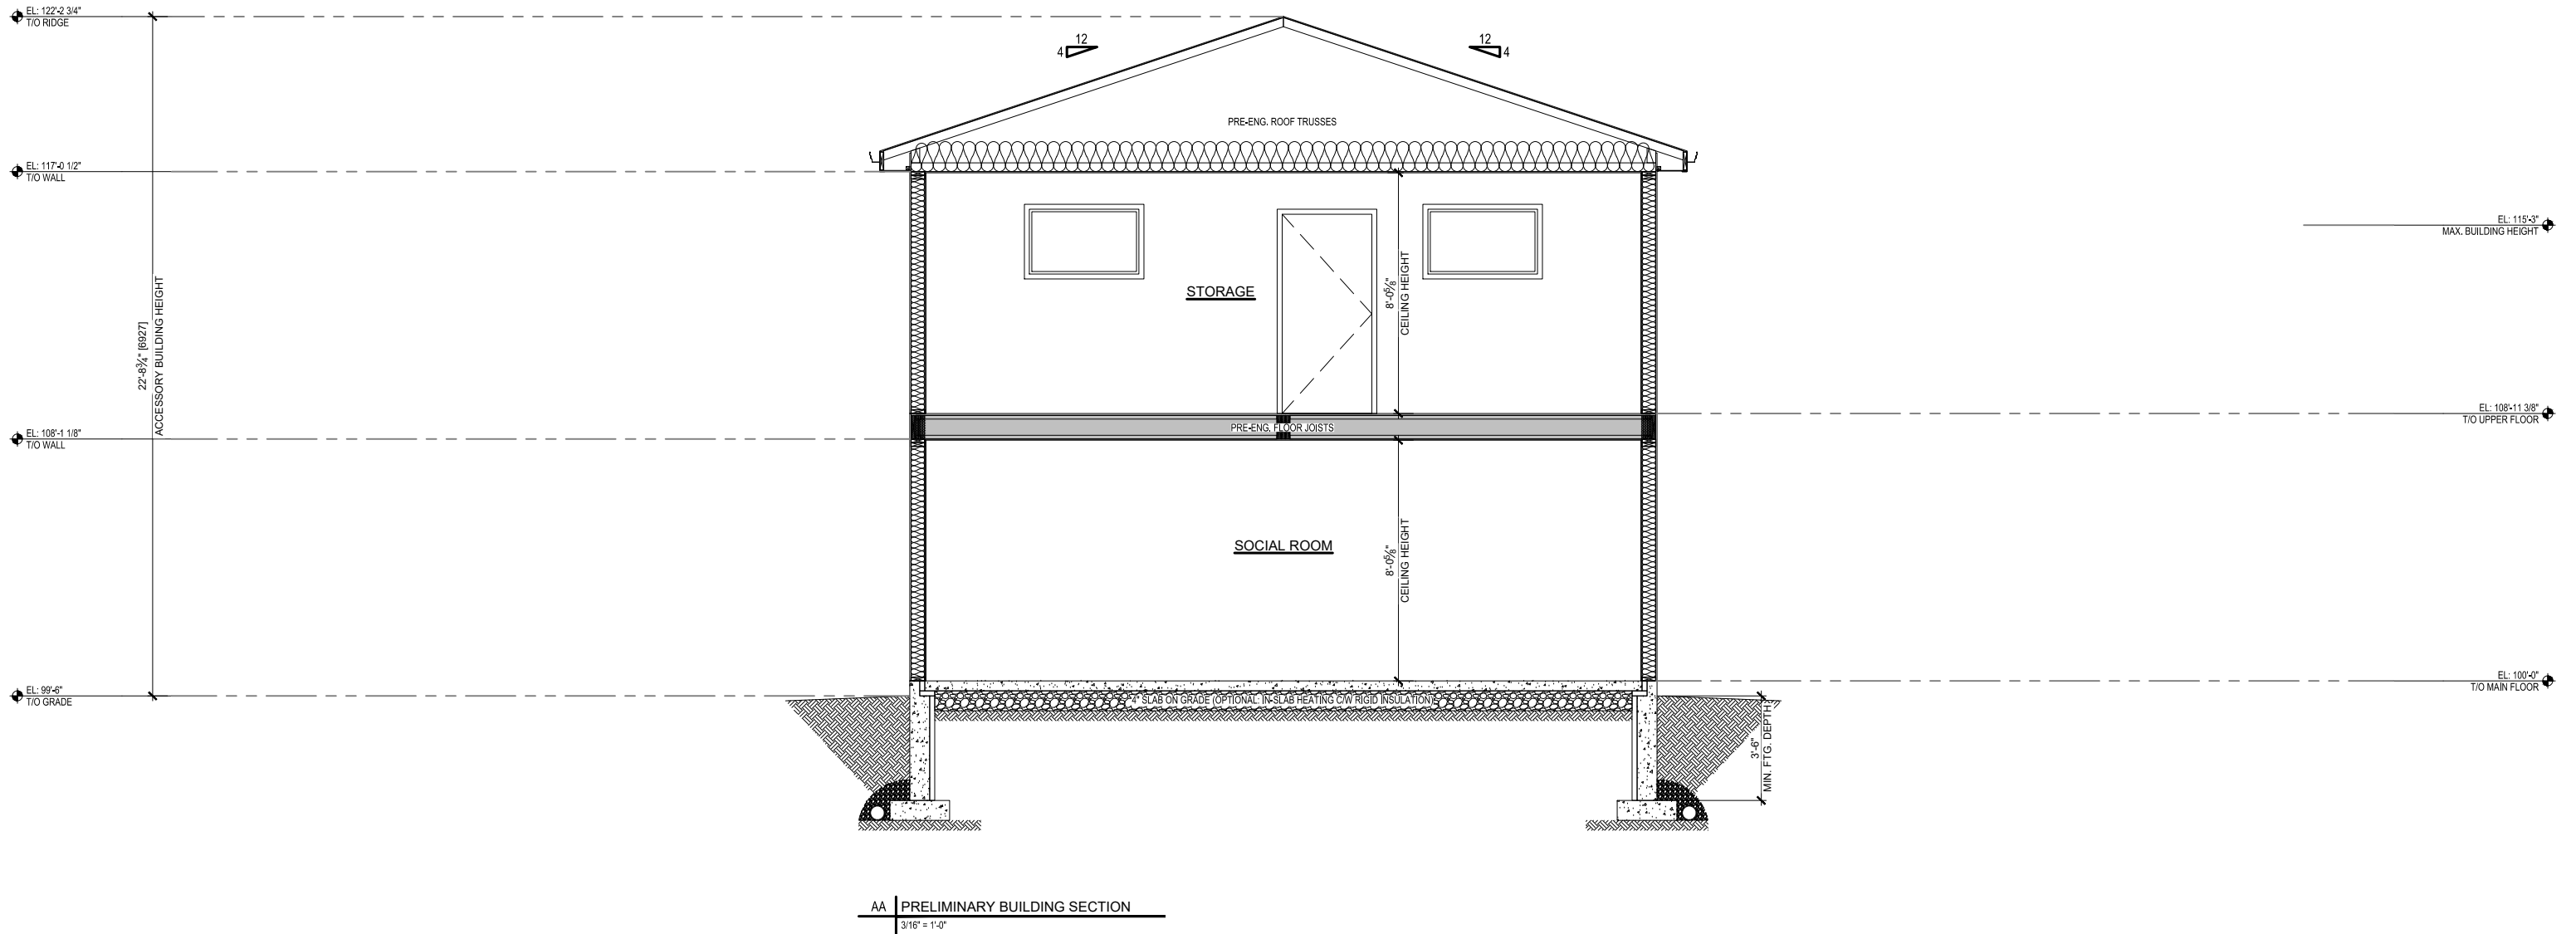

THIS DRAWING IS FOR CONCEPTUAL USE ONLY. DO NOT USE TO OBTAIN PERMITS. THIS DRAWING MAY NOT MEET LOCAL BYLAW OR CODE REQUIREMENTS.

THE COPYRIGHT OF ALL DESIGNS AND DRAWINGS REMAINS THE PROPERTY OF JARRETT BURZUK DESIGN. ANY REPRODUCTION, DISTRIBUTION AND/OR USE OF THESE DRAWINGS FOR ANY PURPOSE OTHER THAN THAT AUTHORIZED IS PROHIBITED.

JARRETT BURZUK DESIGN

jarrett@jarrettburzukdesign.com
c.403.307.2977 | #4 6841 52 Avenue
RED DEER | ALBERTA | T4N 4L2

CLIENT INFO:

Freedom's Door

Tom Smithwick
p: 250.717.0472
e: tomsmithwick@shaw.ca

PROJECT INFO:

**PROPOSED
ACCESSORY BUILDING
KELOWNA, BRITISH COLUMBIA
PRELIMINARY DESIGN**

SHEET NAME:

BUILDING SECTION

PROJECT NUMBER:	23-206	SHEET NO.	5 OF 5
REVISION:	E		
DATE:	AUGUST 28, 2023		
DRAWN BY:	JJB		
CHECKED BY:		SCALE:	3/16" = 1'-0"

1261 CENTENNIAL CRESCENT

