





LANDSCAPE FOR PART 4


1/20/20

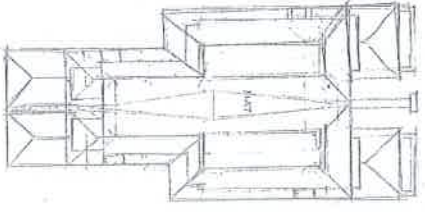


PLAN

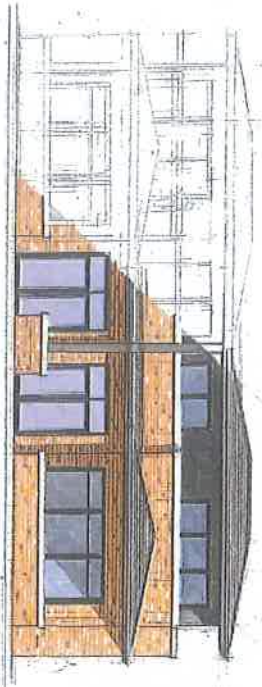

WYRE ELEVATION

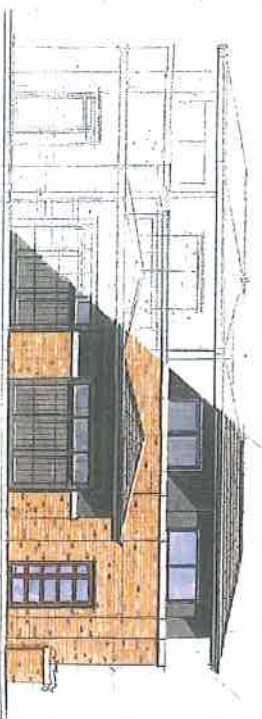

STREET ELEVATION

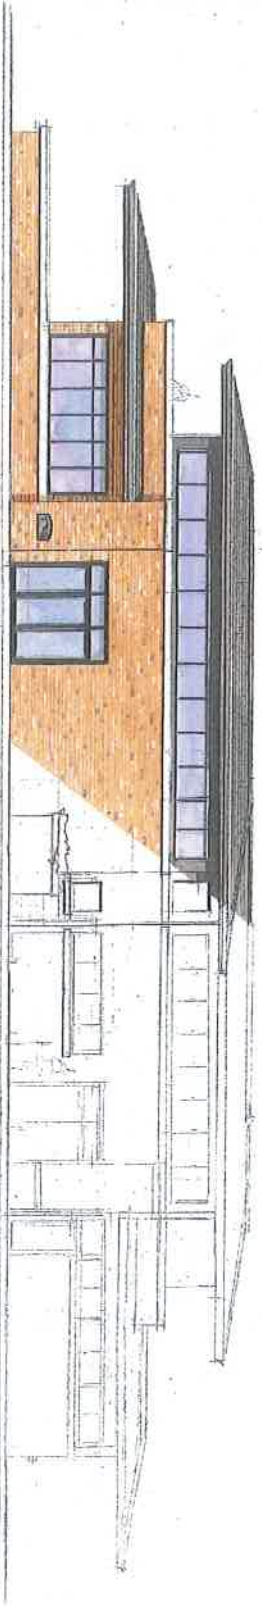

TYPICAL SIDE ELEVATION

SCALE: 3/16" = 1' 0"