


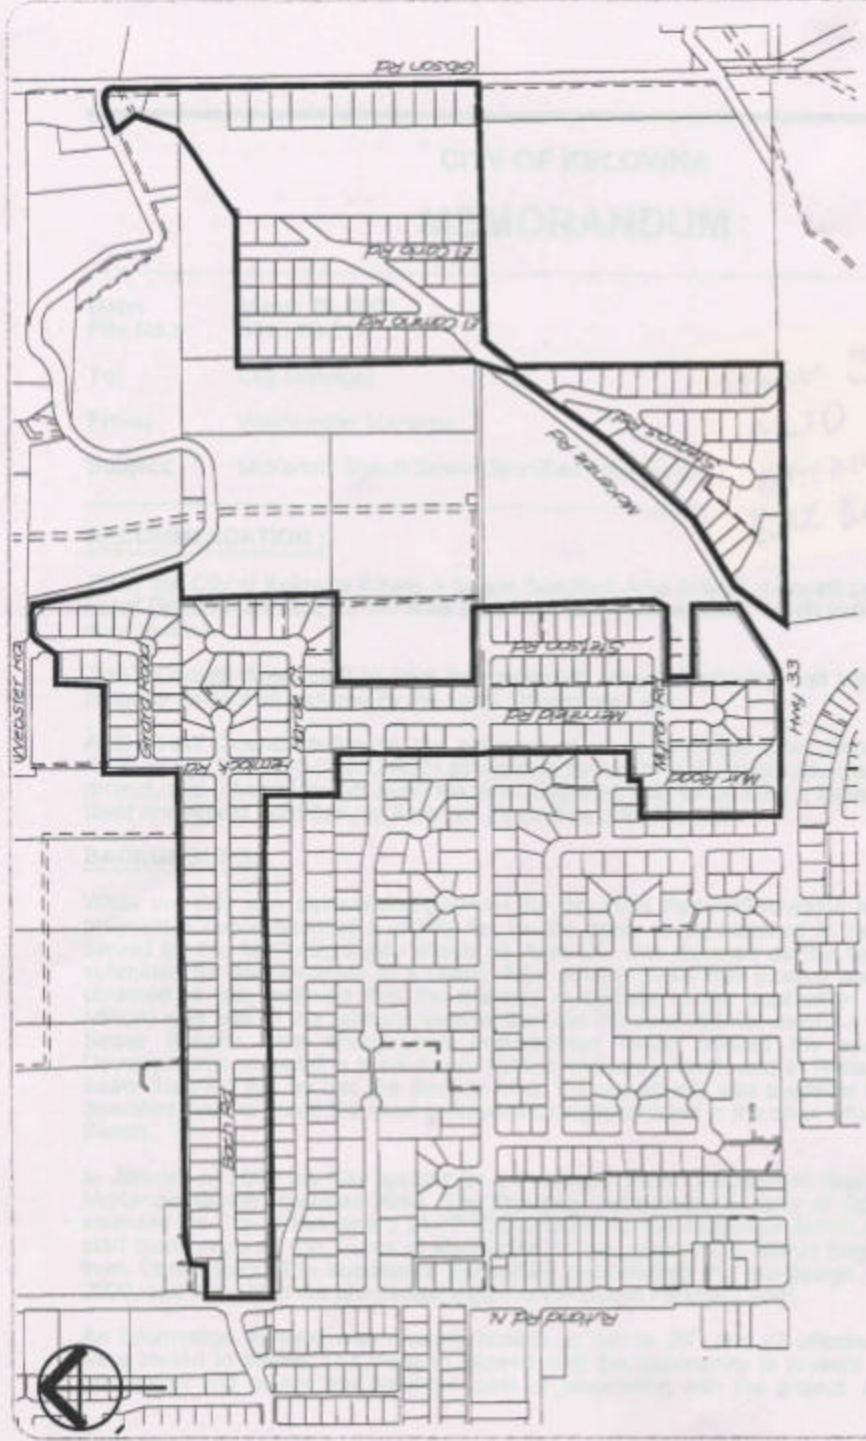

PROPOSED MCKENZIE BENCH
SEWER SPECIFIED AREA #21A