


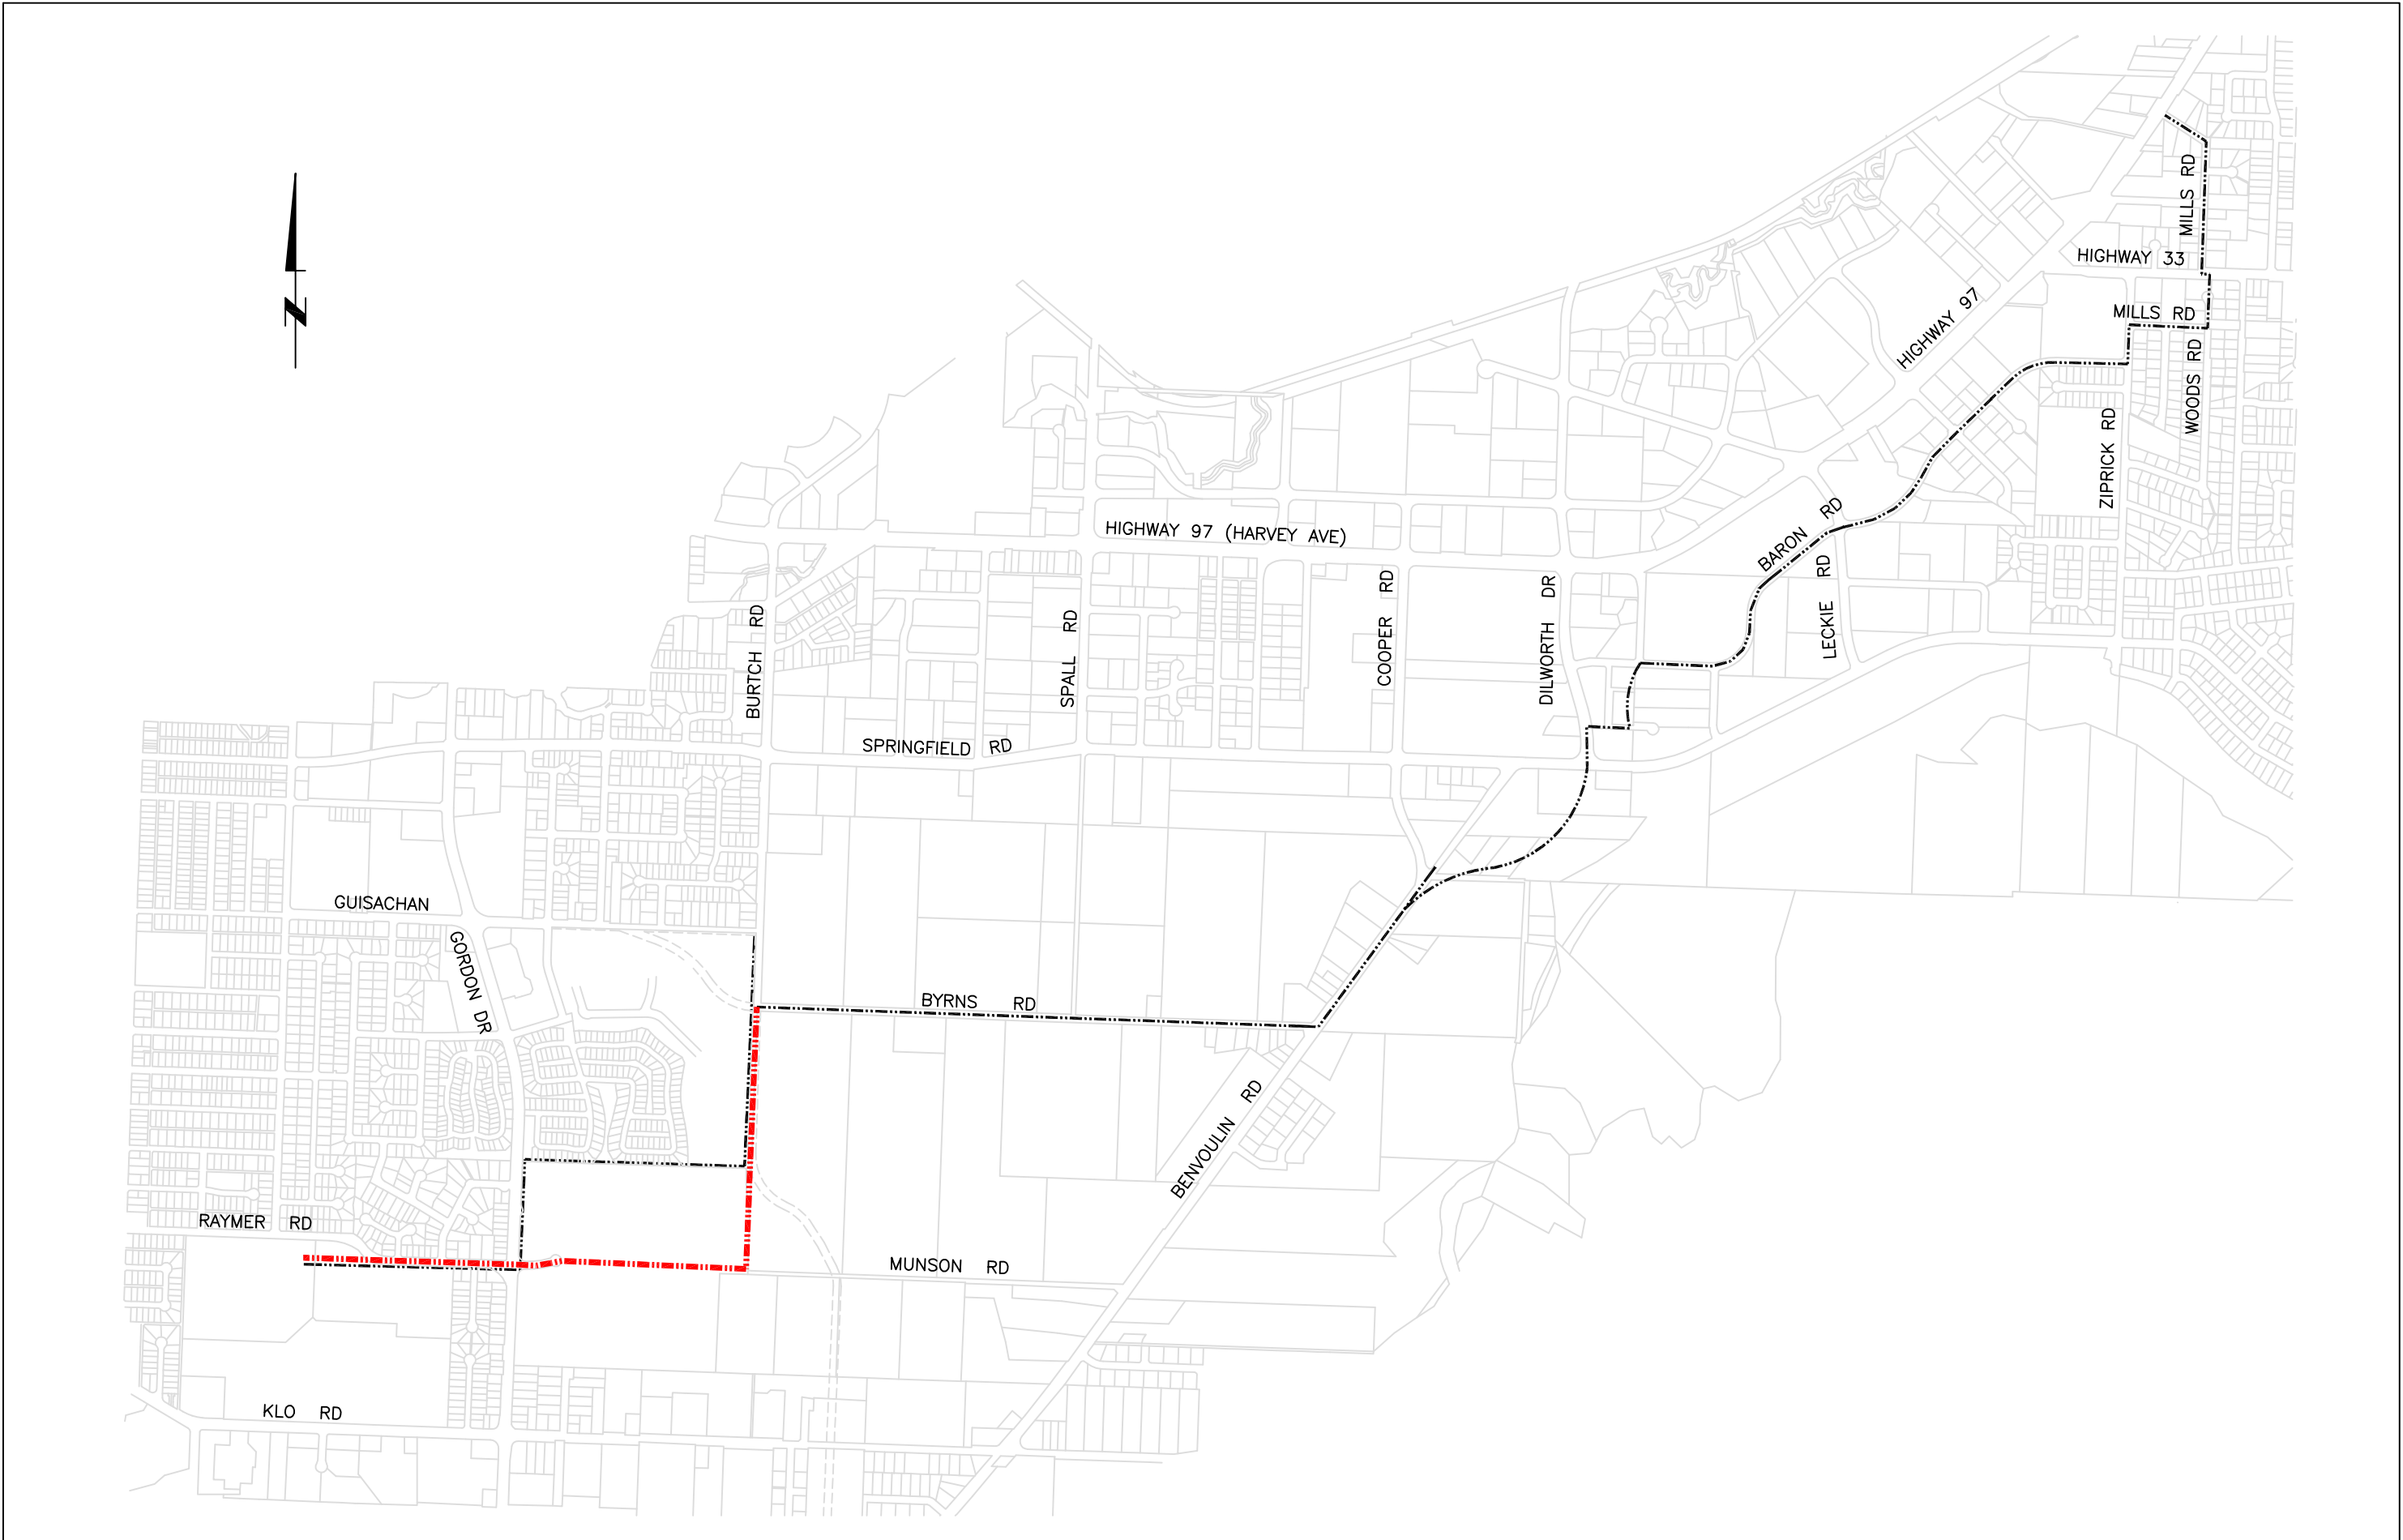

LEGEND				1 6/06 RJ REMOVED OLD ALTERNATE ROUTES JS		<table><tr><td>DRAWN</td><td>SK</td></tr><tr><td>DESIGN</td><td>AA</td></tr><tr><td>APPROVED</td><td></td></tr><tr><td>DATE</td><td>20 FEB 02</td></tr><tr><td>SCALE</td><td></td></tr><tr><td>HORIZ. VERT.</td><td>NTS</td></tr></table>	DRAWN	SK	DESIGN	AA	APPROVED		DATE	20 FEB 02	SCALE		HORIZ. VERT.	NTS	THE CITY OF KELOWNA ENGINEERING DEPARTMENT		DIVISION SANITARY SEWER	
DRAWN	SK																					
DESIGN	AA																					
APPROVED																						
DATE	20 FEB 02																					
SCALE																						
HORIZ. VERT.	NTS																					
EXISTING SANITARY TRUNK SEWER - - - - -			PROPOSED SANITARY TRUNK SEWER - - - - -			BYRNS BAR/MILLS BAR DCC TRUNK SEWER LOCATION AND PHASING PLAN				DRAWING NO. PD-SK-01	REV. NO. 1											