
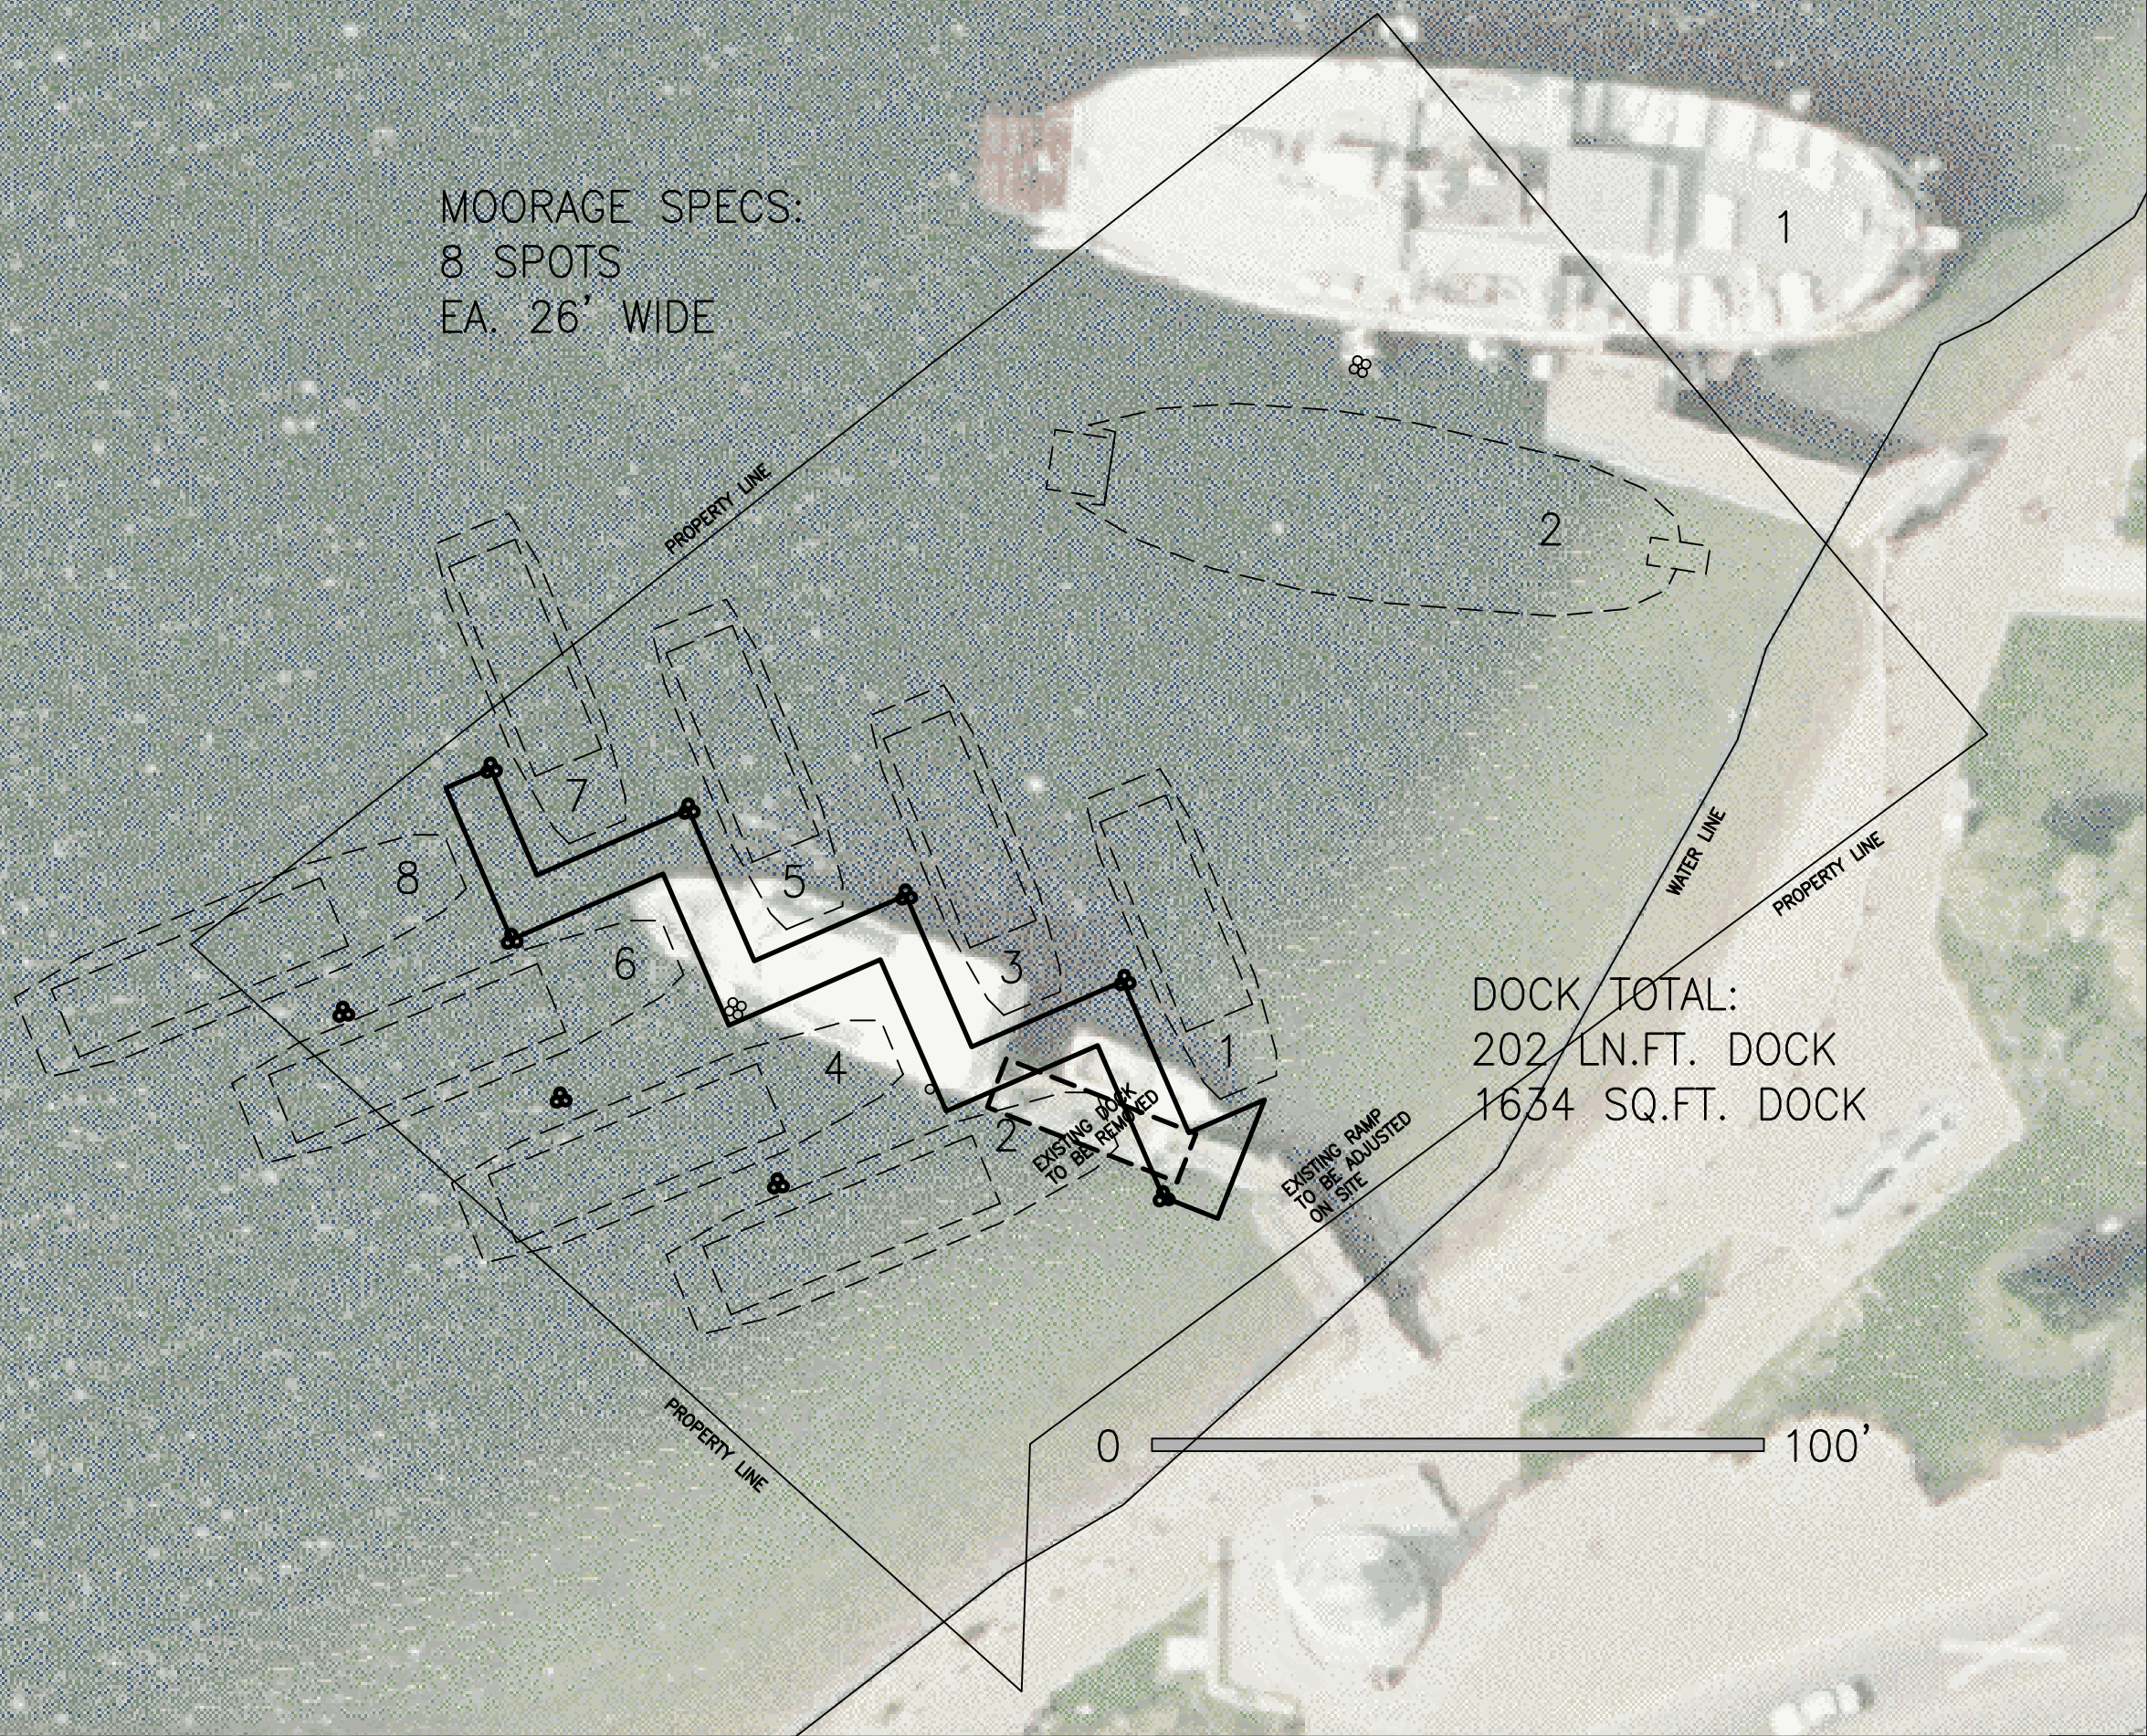


MOORAGE SPECS:
8 SPOTS
EA. 26' WIDE

DOCK TOTAL:
202 LN.FT. DOCK
1634 SQ.FT. DOCK


EXISTING DOCK
TO BE REMOVED

EXISTING RAMP
TO BE ADJUSTED
ON SITE

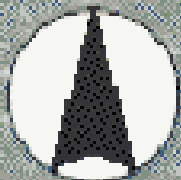

PROJECT: **Waterfront Park Boat Moorage**
Preliminary Design

DRAWING TITLE:
Dock and Piling Layout

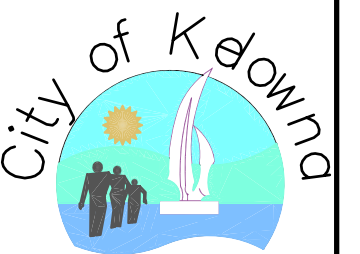

DRAWN:	DRAWING NO.:
SPW	SK-1
DATE:	
25APR-06	SCALE: 1/16" = 1'0"
PROJ. NO.:	
N/A	
FILE:	
N/A	