

REFERENCE PLAN OF STATUTORY RIGHT OF WAY FOR UTILITY PURPOSES OVER LOT 6, PLAN KAP79228, SECTION 13, TOWNSHIP 26, O.D.Y.D.

PLAN KAP _____
DEPOSITED IN THE LAND TITLE OFFICE AT KAMLOOPS, B.C.
THIS DAY OF . 20


PURSUANT TO SECTION 218 LAND TITLE ACT

B.C.G.S. 82E.084

SCALE : 1:400 METRES



REGISTRAR

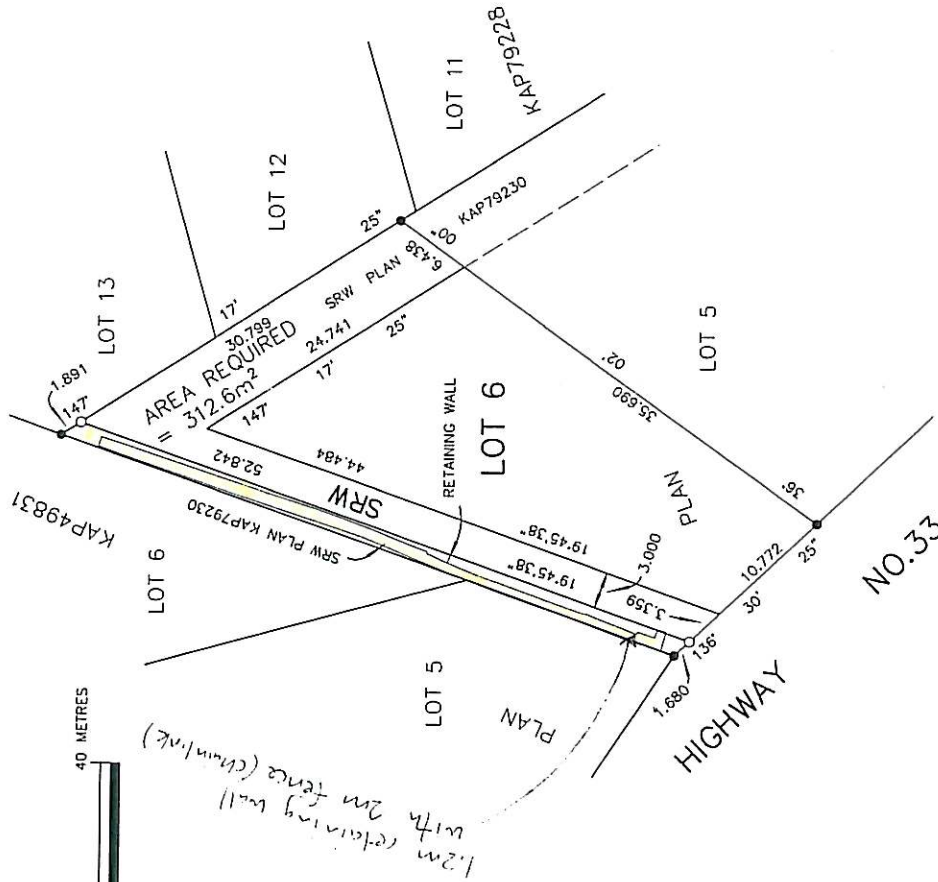

LEGEND

GRID BEARINGS ARE DERIVED FROM PLAN KAP79228

- DENOTES STANDARD IRON POST FOUND
- DENOTES STANDARD IRON POST SET

THIS PLAN LIES WITHIN THE REGIONAL DISTRICT OF CENTRAL OKANAGAN.


I, THOMAS E. FERGUSON, A BRITISH COLUMBIA LAND SURVEYOR, OF THE CITY OF KELOWNA, IN BRITISH COLUMBIA, CERTIFY THAT I WAS PRESENT AT AND PERSONALLY SUPERINTENDED THE SURVEY REPRESENTED BY THIS PLAN, AND THAT THE SURVEY AND PLAN ARE CORRECT. THE FIELD SURVEY WAS COMPLETED ON THE 13th DAY OF JULY, 2006. THE PLAN WAS COMPLETED AND CHECKED, AND THE CHECKLIST FILED UNDER ECP#51481, ON THE 17th DAY OF JULY, 2006.

B.C.L.S.

T.E. Ferguson Land Surveying Ltd.
B.C. AND CANADA LAND SURVEYORS
216-1626 RICHTER STREET, KELOWNA, B.C.
TELEPHONE (250) 763-3115
FAX (250) 763-0321

JOB NO. #16377.3

C:\SURVEY\JOBS\16377\16377.J\16377-0016-SRW-UTILITY.dwg

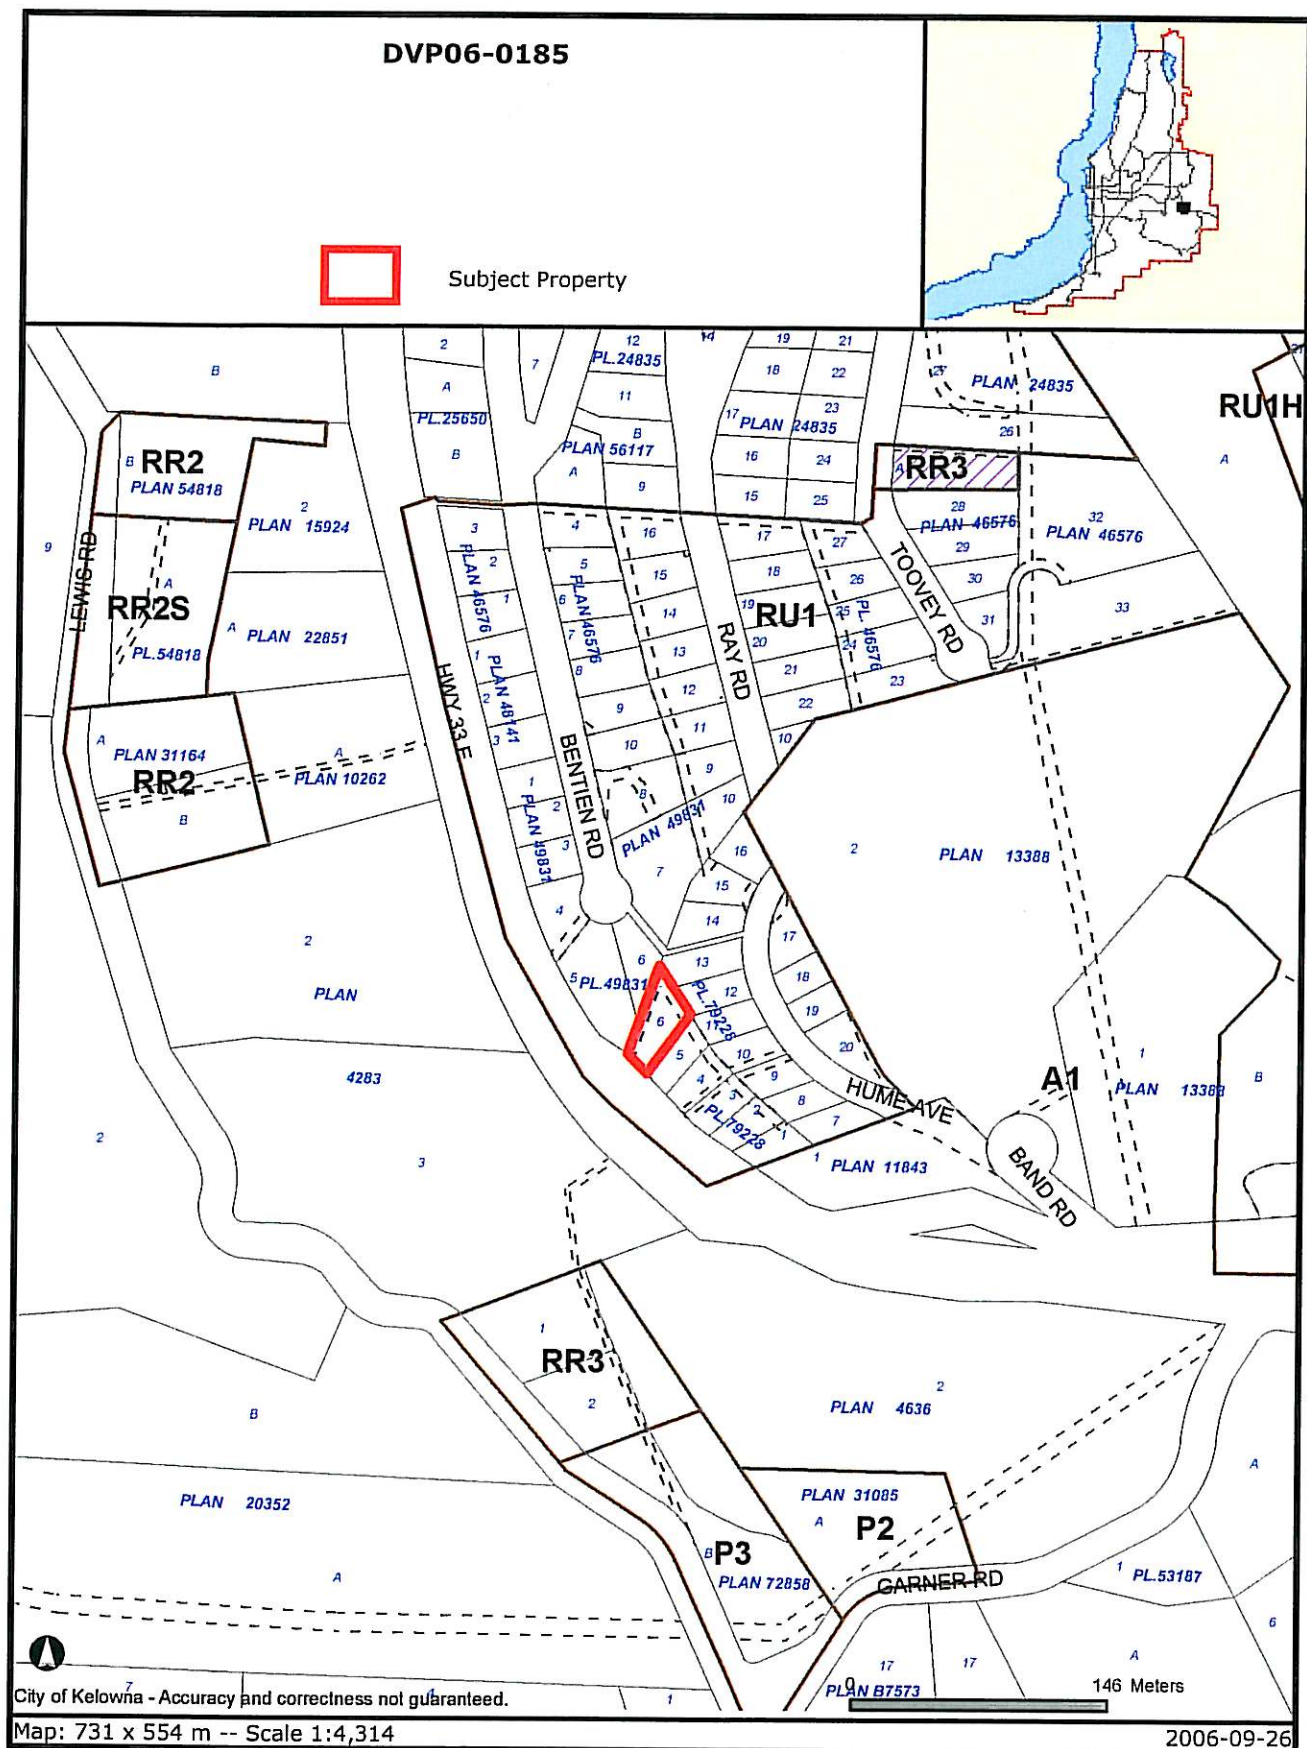

Certain layers such as lots, zoning and dp areas are updated bi-weekly. This map is for general information only.
The City of Kelowna does not guarantee its accuracy. All information should be verified.

1060 HUME AVE

