



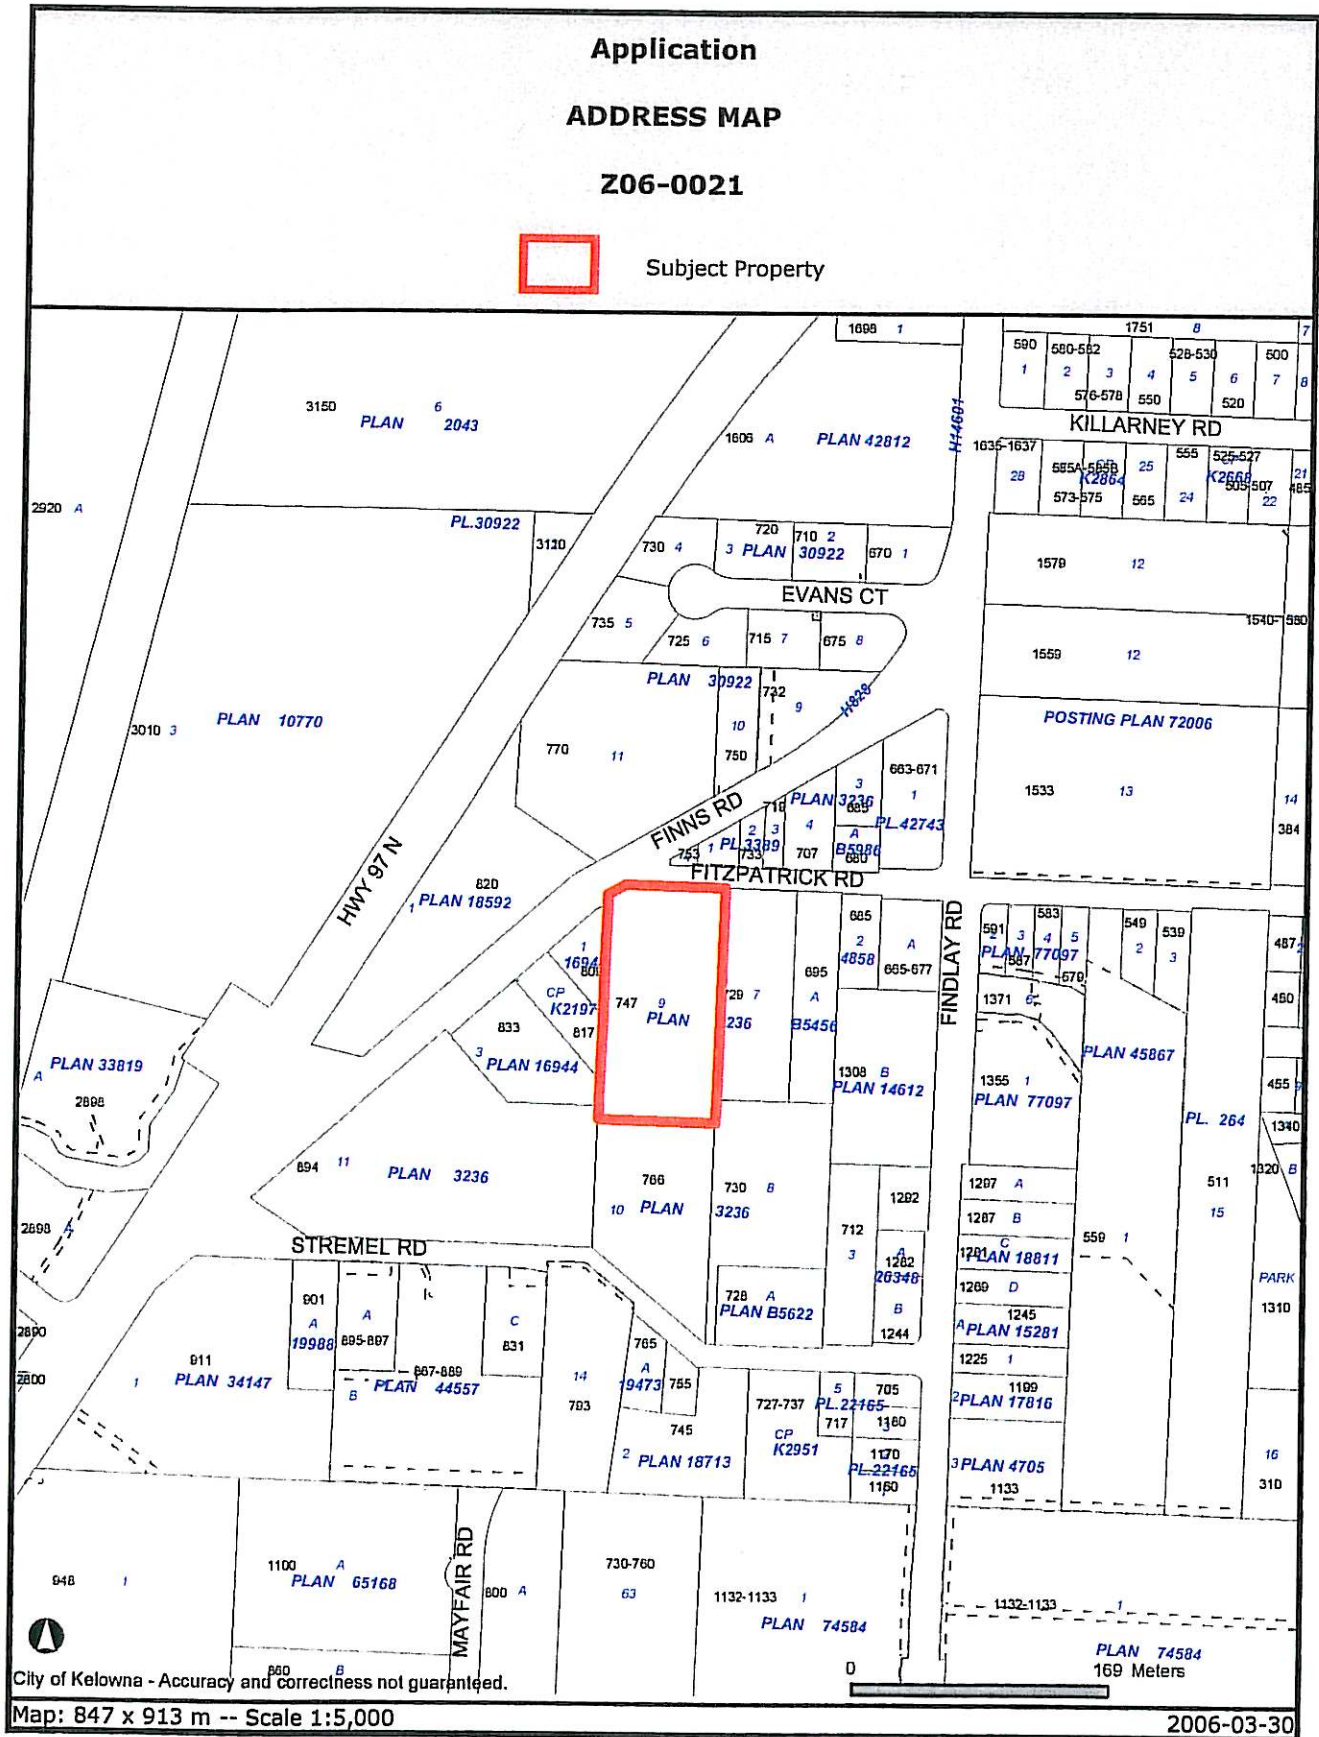

Certain layers such as lots, zoning and dp areas are updated bi-weekly. This map is for general information only.
The City of Kelowna does not guarantee its accuracy. All information should be verified.


SKETCH PLAN OF LOT 9 PLAN 3236 SEC. 34 TP. 26 O.D.Y.D.

SCALE 1:750

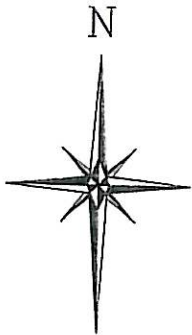

FITZPATRICK ROAD

FINNS ROAD

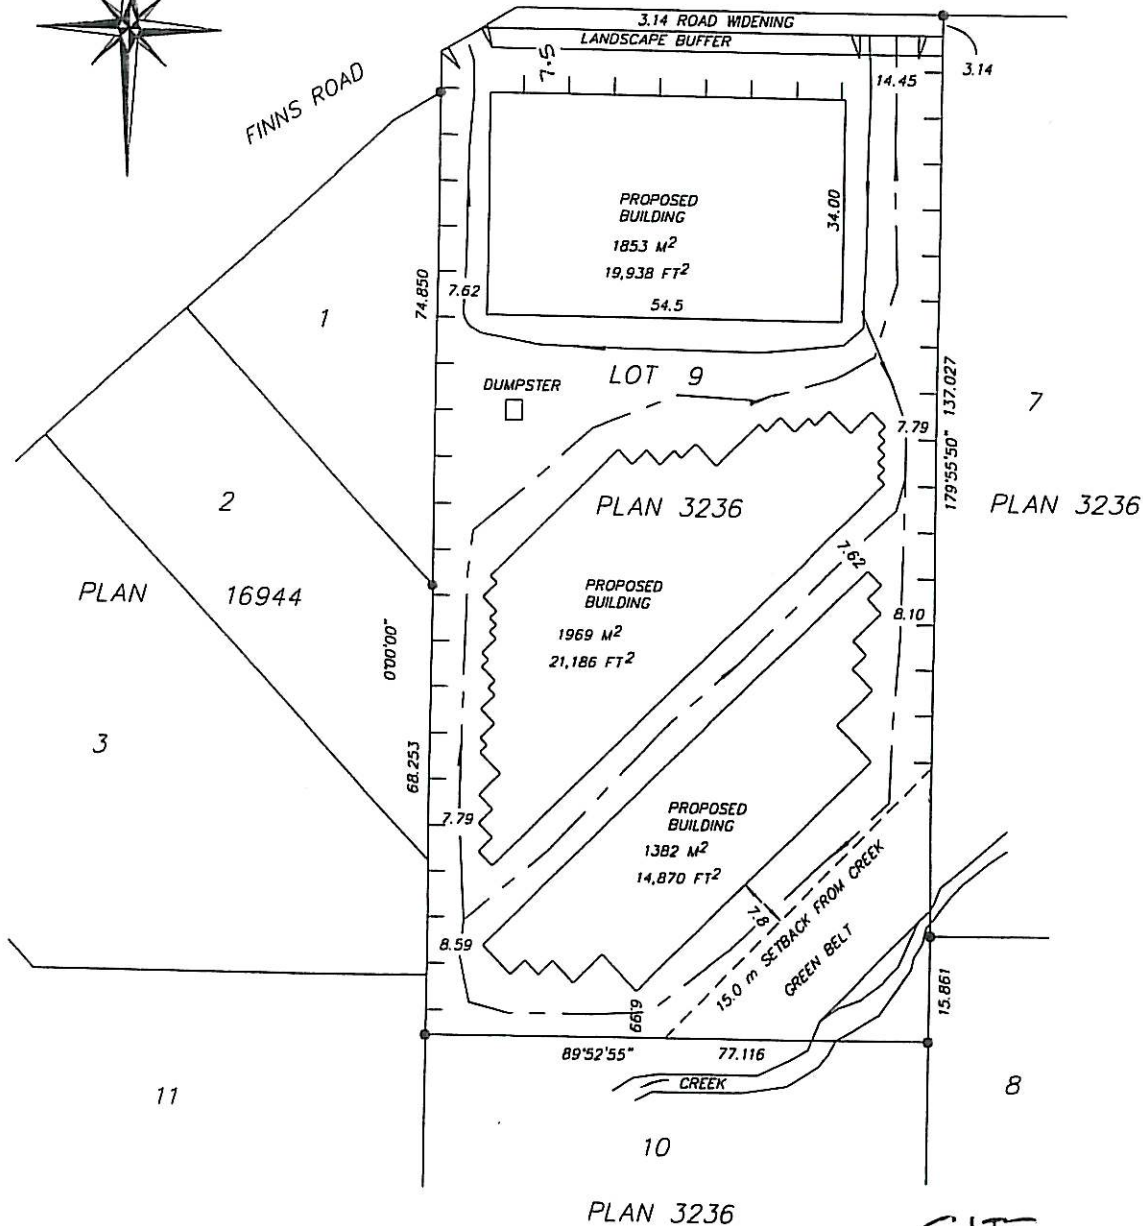

NOTE:
42 PARKING STALLS TOTAL
ALL STALLS MIN. 2.5 x 7.0 METRES.

R219 ENTERPRISES
MARK WHITTLE

D.A. Goddard Land Surveying Inc.
103-1358 ST. PAUL STREET KELOWNA PHONE 763-3733



HCI
STEEL
BUILDING
SYSTEMS, INC.

SELF STORAGE BUILDING



INDUSTRIAL BUILDING