



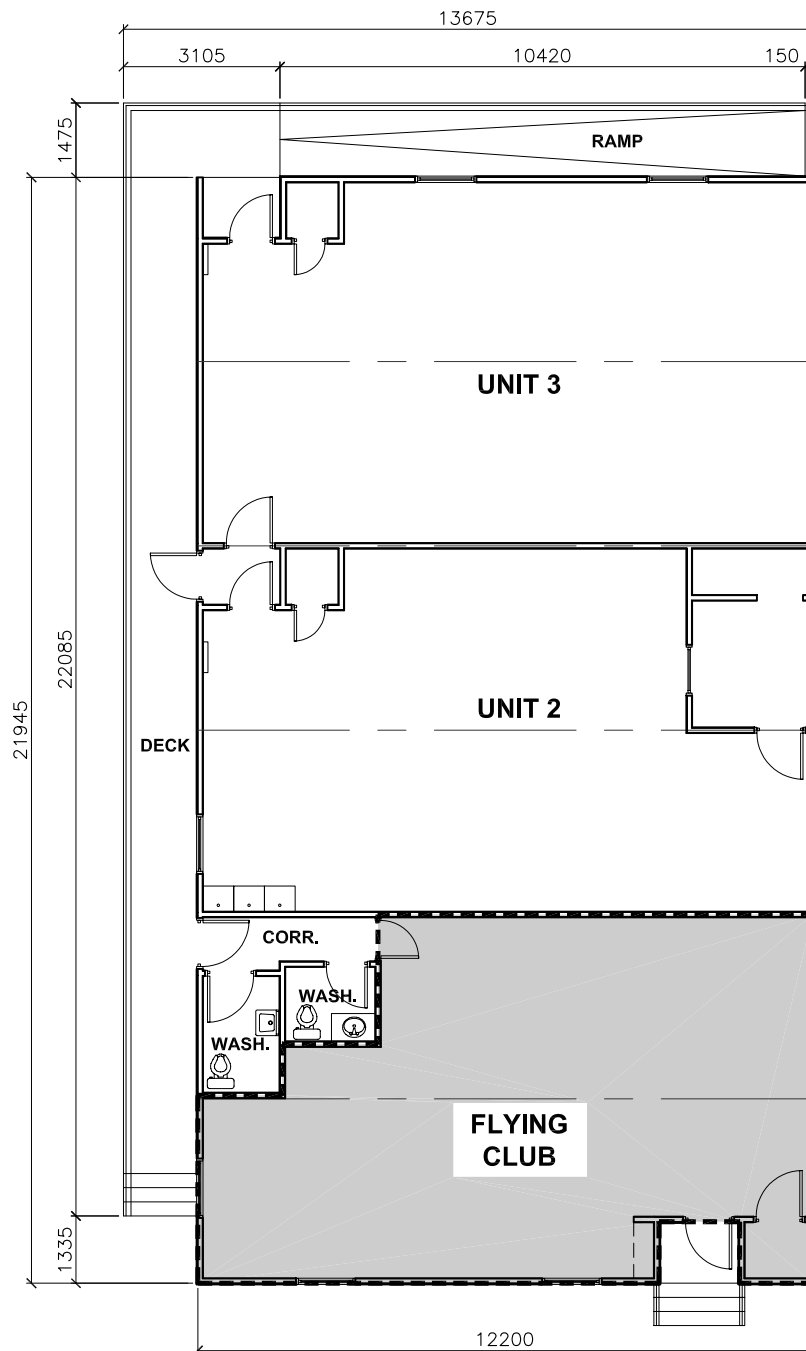

FLYING CLUB = 76.40 SQ.M.
CORR. = 3.81 SQ.M.
WASHROOMS = 7.08 SQ.M.

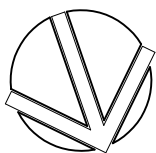

PROJECT

KELOWNA INTERNATIONAL AIRPORT
MULTI PURPOSE COMPLEX
 KELOWNA AIRPORT

SHANNON MAZZEI DESIGN & DRAFTING

148 Southview Crt Kelowna BC V1V 1T6
 Tel: (250) 717-1856 Fax: (250) 717-1859
 shannonmazzel@shaw.ca

TITLE

FLYING CLUB
LEASEHOLD

SCALE: 1:150

DRAWN: SCM

DATE: OCT 26, 2006

JOB No. XXXX

DRAWING DEF. REVISION NO.

TL

DATE ISSUED:

FC-01