


# BYRNS/BARON DCC SEWER TRUNK MAIN

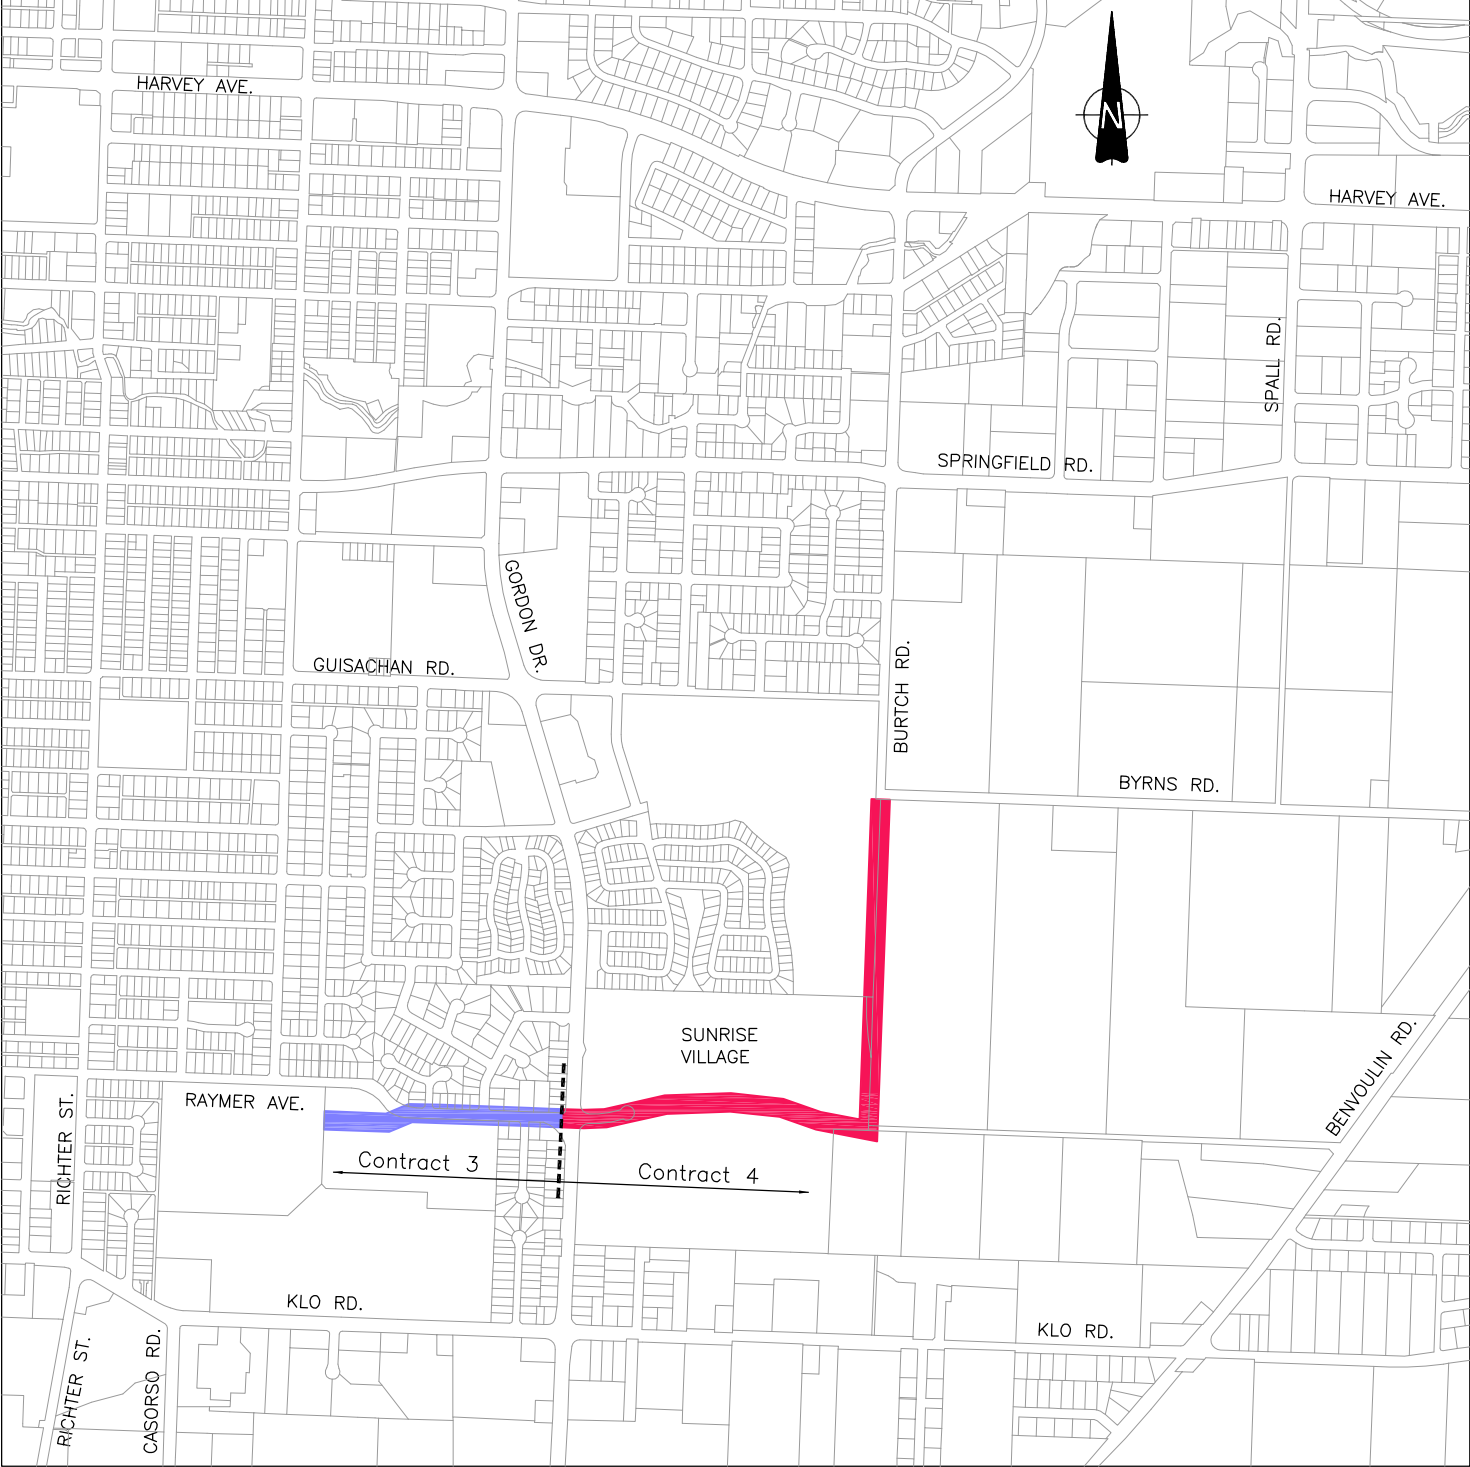

SITE PLAN  
NOT TO SCALE