

CITY OF KELOWNA

BYLAW NO. 9265

Road Closure and Removal of Highway Dedication Bylaw **(Loseth Road)**

A bylaw pursuant to Section 40 of the Community Charter to authorize the City to permanently close and remove the highway dedication of a portion of highway on Loseth Road

NOW THEREFORE, the Municipal Council of the City of Kelowna, in open meeting assembled, hereby enacts as follows:

1. That portion of highway attached as Schedule "A" comprising 816.5 square meters shown in bold black as closed road on the sketch plan prepared Runnals Denby and completed on 2nd day of December, 2004, is hereby stopped up and closed to traffic and the highway dedication removed.
2. The Mayor and City Clerk of the City of Kelowna are hereby authorized to execute such conveyances, titles, survey plans, forms and other documents on behalf of the said City as may be necessary for the purposes aforesaid and to affix the Corporate Seal of the said City thereto.


Read a first, second and third time by the Municipal Council this day of , 2004

Adopted by the Municipal Council of the City of Kelowna this day of 2004

Mayor

City Clerk

RUNNALLS DENBY

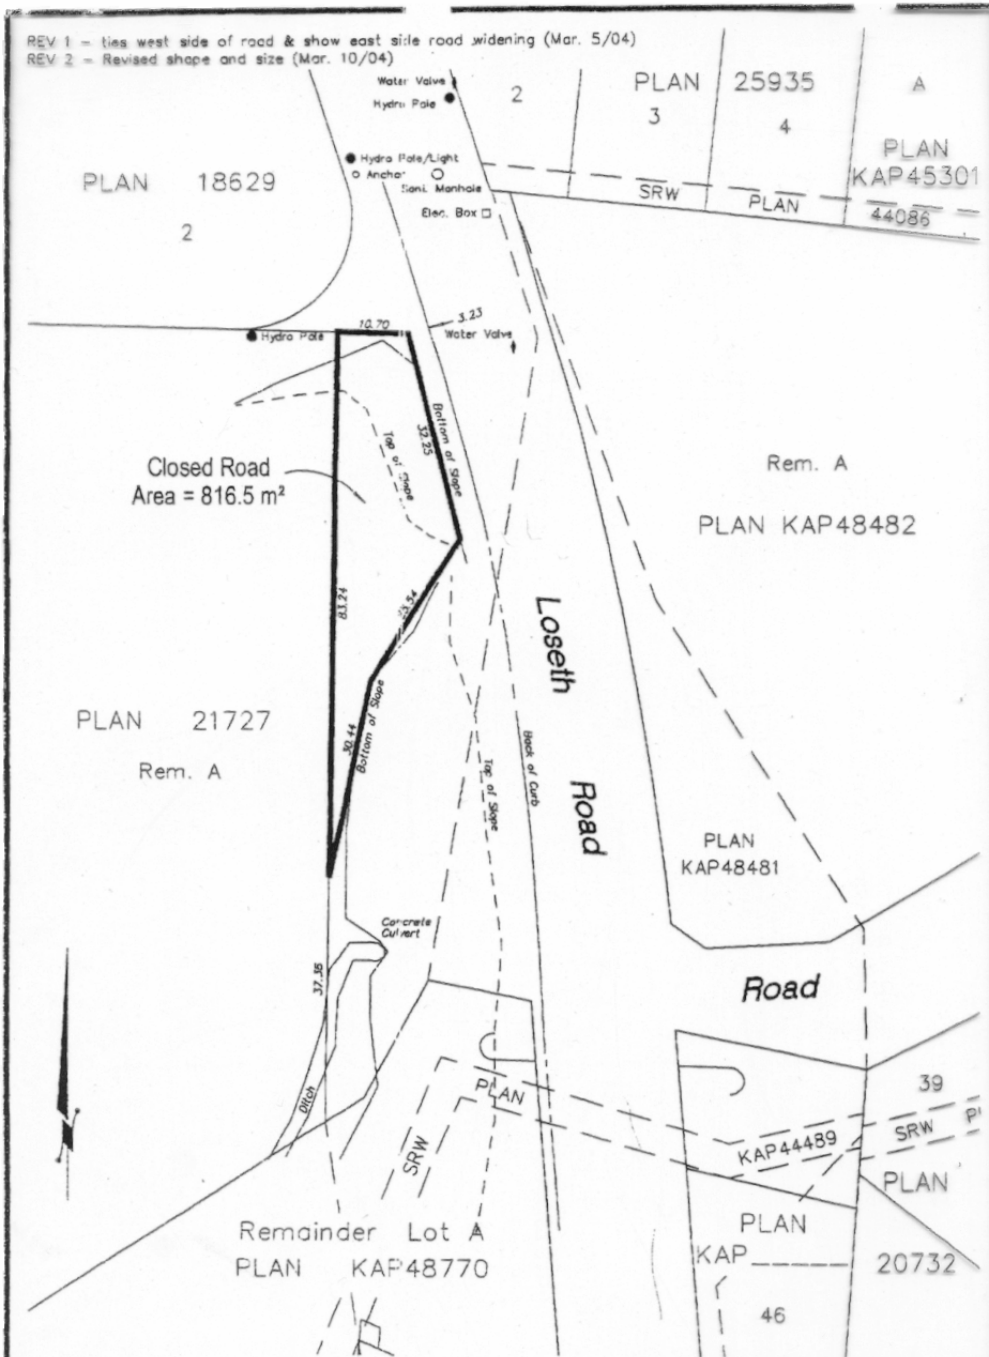

TITLE:

**SKETCH PLAN SHOWING PROPOSED ROAD TO BE
CLOSED AND CONSOLIDATED WITH THE
REM. LOT A, PLAN 21727, SEC. 13, TP. 26, O.D.Y.D.**

DRAWN BY:

RUNNALLS DENBY
british columbia land surveyors

2-1470 Water Street Phone: (250)763-7322
Kelowna, B.C. Fax: (250)763-4413
V1Y 1J5 Email: denby@telus.net

SCALE: 1:750

DATE: DECEMBER 2, 2003

DWG: 10849_SKETCH1.DWG

CLIENT:

KIRSCHNER

FILE No: 10849

REV. 2

CITY OF