

CITY OF KELOWNA

BYLAW NO. 9253

Road Closure and Removal of Highway Dedication Bylaw (of Part Of Mayer Road, District Lot 128, ODYD)

**A bylaw pursuant to Section 40 of the Community Charter
to authorize the City to permanently close and remove the
highway dedication of a portion of highway on Mayer Road**

NOW THEREFORE, the Municipal Council of the City of Kelowna, in open meeting assembled, hereby enacts as follows:

1. That portion of highway attached as Schedule "A" comprising that Mayer Road shown in bold black as noted on the Reference Plan prepared by Thomas E. Ferguson of TE Ferguson Surveying Ltd. B.C.L.S. and completed on 16th day of June, 2004, is hereby stopped up and closed to traffic and the highway dedication removed.
2. The Mayor and City Clerk of the City of Kelowna are hereby authorized to execute such conveyances, titles, survey plans, forms and other documents on behalf of the said City as may be necessary for the purposes aforesaid and to affix the Corporate Seal of the said City thereto.

Read a first, second and third time by the Municipal Council this day of , 2004.


Adopted by the Municipal Council of the City of Kelowna this day of 2005.

Mayor

City Clerk

PLAN KAP _____
DEPOSITED IN THE LAND TITLE OFFICE AT KAMLOOPS, B.C.
THIS _____ DAY OF _____, 20____

B.C.G.S. 82E.083
SCALE: 1:1250 METRES

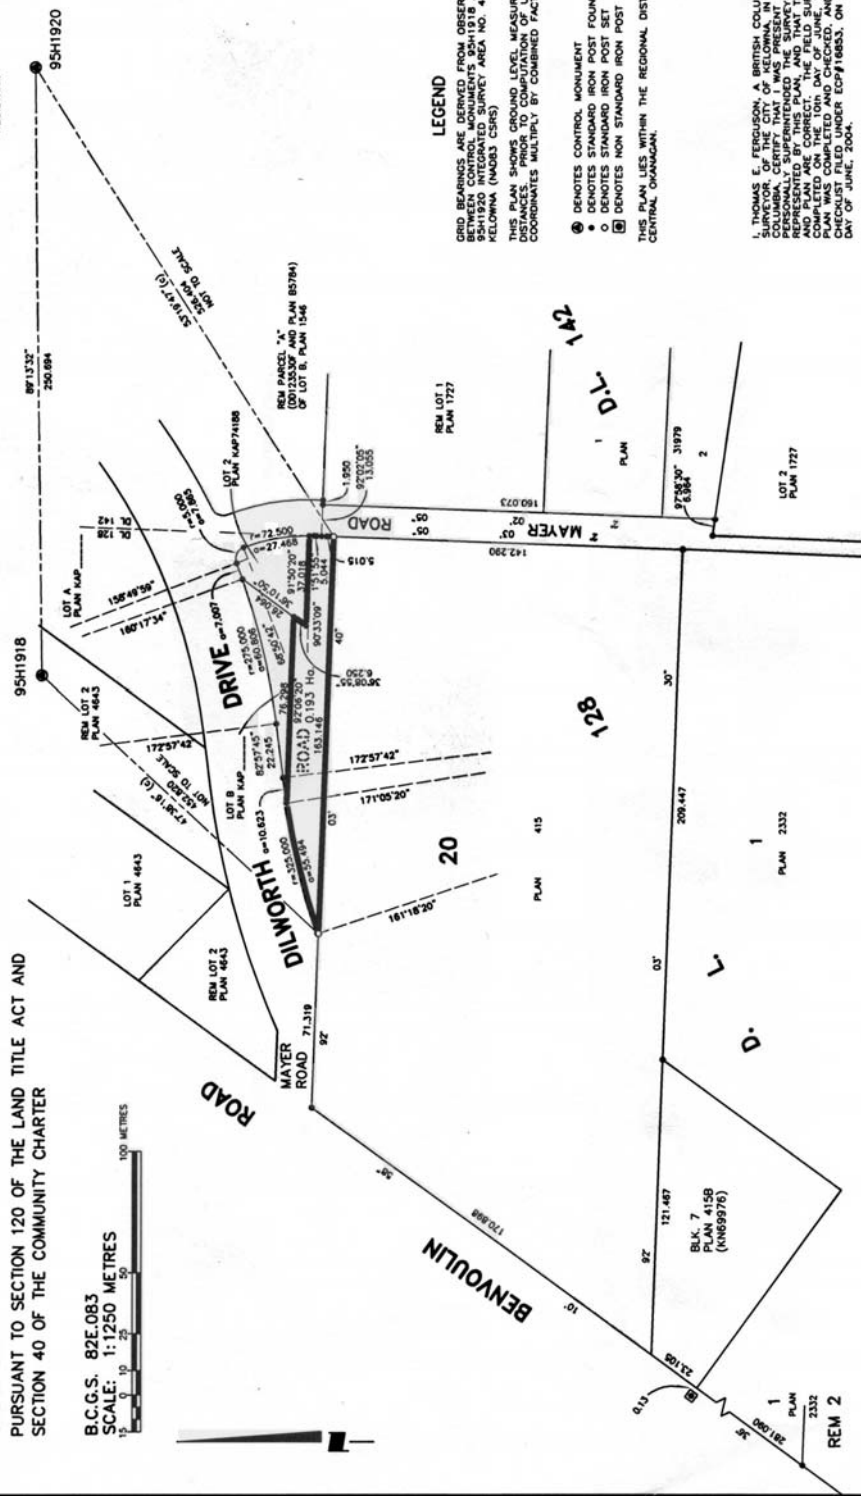

GRID BEARINGS ARE DERIVED FROM OBSERVATION
BETWEEN CONTROL MONUMENTS 95H1918 AND
95H1920 INTEGRATED SURVEY AREA NO. 4 - CITY OF
KELOWNA (NA083 CSRS)

THIS PLAN SHOWS GROUND LEVEL MEASURED DISTANCES. PRIOR TO COMPUTATION OF U.T.M. COORDINATES MULTIPLY BY COMBINED FACTOR 0.9999209

- (A) DENOTES CONTROL MONUMENT
 • DENOTES STANDARD IRON POST FOUND
 ○ DENOTES STANDARD IRON POST SET
 (B) DENOTES NON STANDARD IRON POST FOUND

I, THOMAS E. FERGUSON, A BRITISH COLUMBIA LAND SURVEYOR, OF THE CITY OF KELLOWNA, IN BRITISH COLUMBIA, CANADA, HEREBY CERTIFY THAT THE SURVEY, CHECKLIST, SUPERINTENDING PLAN, AND THAT THE SURVEY AND PLAN ARE CORRECT THE FIELD SURVEY WAS COMPLETED ON THE 10TH DAY OF JUNE, 2004. THE PLAN WAS COMPLETED AND CHECKED, AND THE CHECKLIST FILED UNDER ECP#16853, ON THE 16TH DAY OF JUNE, 2004.

L. Ferguson
B.C.L.S.

T.E. Ferguson Land Surveying Ltd.
B.C. AND CANADA LAND SURVEYORS
216-1626 RICHTER STREET, KELOWNA, B.C.
TELEPHONE (250) 763-3115
FAX (250) 763-0321

JOB NO. 16121
C:\jdw\16121\16121-ALDMS