

CITY OF KELOWNA

BYLAW NO. 9253

Road Closure and Removal of Highway Dedication Bylaw **(of Part Of Mayer Road, District Lot 128, ODYD)**

**A bylaw pursuant to Section 40 of the Community Charter
to authorize the City to permanently close and remove the
highway dedication of a portion of highway on Mayer Road**

NOW THEREFORE, the Municipal Council of the City of Kelowna, in open meeting assembled, hereby enacts as follows:

1. That portion of highway attached as Schedule "A" comprising that Mayer Road shown in bold black as noted on the Reference Plan prepared by Thomas E. Ferguson of TE Ferguson Surveying Ltd. B.C.L.S. and completed on 16th day of June, 2004, is hereby stopped up and closed to traffic and the highway dedication removed.
2. The Mayor and City Clerk of the City of Kelowna are hereby authorized to execute such conveyances, titles, survey plans, forms and other documents on behalf of the said City as may be necessary for the purposes aforesaid and to affix the Corporate Seal of the said City thereto.

Read a first, second and third time by the Municipal Council this 13th day of December, 2004.

Adopted by the Municipal Council of the City of Kelowna this day of 2005.

Mayor

City Clerk


PLAN KAP
DEPOSITED IN THE LAND TITLE OFFICE AT KAMLOOPS, B.C.
THIS DAY OF 20

**PLAN TO ACCOMPANY CITY OF KELOWNA ROAD CLOSURE
AND REMOVAL OF HIGHWAY DEDICATION BY-LAW NO.
9253, OF PART OF MAYER ROAD, DISTRICT LOT 128,
O.D.Y.D.**

PURSUANT TO SECTION 120 OF THE LAND TITLE ACT AND
SECTION 40 OF THE COMMUNITY CHARTER

B.C.G.S. 82E.083

SCALE: 1:1250 METRES

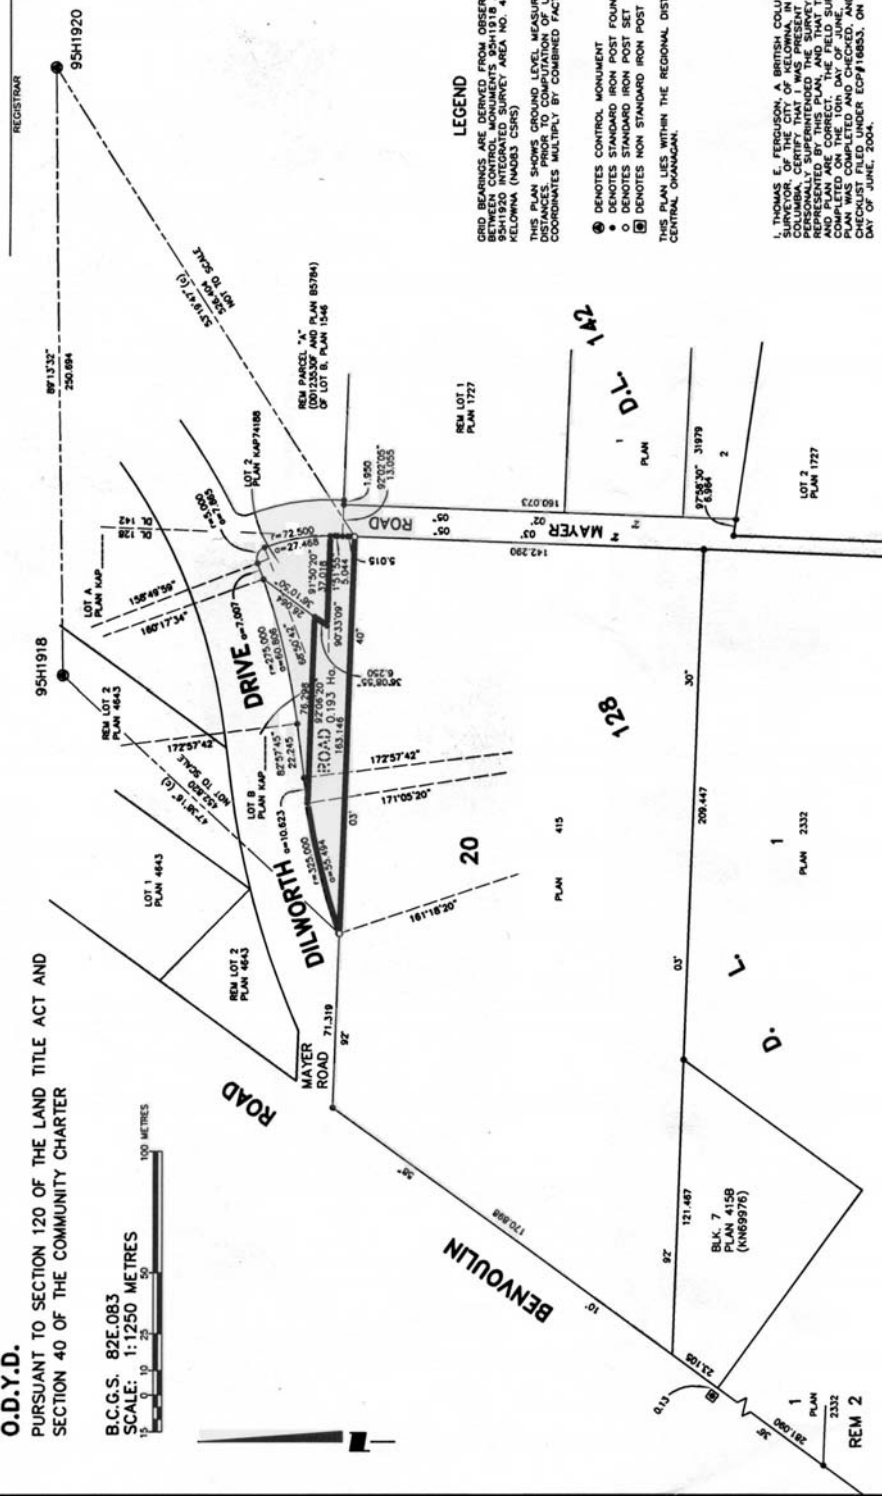

LEGEND

GRID BEARINGS ARE DERIVED FROM OBSERVATION
BETWEEN CONTROL MONUMENTS 95H1918 AND
95H1920 ADJACENT TO SURVEY AREA NO. 4 - CITY OF
KELOWNA (NAD83 CSRS).

THIS PLAN SHOWS GROUND LEVEL MEASURED
DISTANCES PRIOR TO COMPUTATION OF U.T.M.
COORDINATES MULTIPLY BY COMBINED FACTOR 0.9999209

- DENOTES CONTROL MONUMENT
- DENOTES STANDARD IRON POST FOUND
- DENOTES NON STANDARD IRON POST FOUND

THIS PLAN LIES WITHIN THE REGIONAL DISTRICT OF
CENTRAL OKANAGAN.

I, THOMAS E. FERGUSON, A BRITISH COLUMBIA LAND
SURVEYOR, CERTIFY THAT I WAS PRESENT AT AND
PERSONALLY SUPERVISED THE SURVEY AND THAT THE
PLAN IS CORRECT. THE FIELD SURVEY WAS
COMPLETED ON THE 16th DAY OF JUNE, 2004. THE
CHECKLIST FILED UNDER ECP#16853, ON THE 16th
DAY OF JUNE, 2004.

T.E. Ferguson
B.C.L.S.

T.E. Ferguson Land Surveying Ltd.
815 - 10th Avenue, Kamloops, B.C.
216-1028 MOYER STREET, KAMLOOPS, B.C.
TELEPHONE (250) 783-3115
FAX (250) 783-0321

JOB NO. 16121

C:\map\16121\plan\16121-2.dwg