

CITY OF KELOWNA

BYLAW NO. 9358

Road Closure and Removal of Highway Dedication Bylaw Road dedication along Brandt's Creek at Kane Road & Glenmore Road

**A bylaw pursuant to Section 40 of the Community Charter
to authorize the City to permanently close and remove the
highway dedication of a portion of highway on Brandt's
Creek at Kane Road & Glenmore Road**

NOW THEREFORE, the Municipal Council of the City of Kelowna, in open meeting assembled, hereby enacts as follows:

1. That portion of highway attached as Schedule "A" comprising 342.8 m² shown in bold black as Closed Road on the Reference Plan prepared by Neil R. Denby B.C.L.S. and completed on the 13th day of February, 2005, is hereby stopped up and closed to traffic and the highway dedication removed.
2. The Mayor and City Clerk of the City of Kelowna are hereby authorized to execute such conveyances, titles, survey plans, forms and other documents on behalf of the said City as may be necessary for the purposes aforesaid and to affix the Corporate Seal of the said City thereto.

Read a first, second and third time by the Municipal Council this 21st day of February, 2005.

Adopted by the Municipal Council of the City of Kelowna this day of ,2005.

Mayor

City Clerk

**REFERENCE PLAN TO ACCOMPANY CITY
OF KELOWNA ROAD CLOSURE BYLAW
No. _____, REMOVING PART OF THE
DEDICATION OF ROAD DEDICATED
BY PLAN KAP57155, SECTION 32,
TOWNSHIP 26, O.D.Y.D.**

B.C.G.S. No. 82 E 093 PURSUANT TO SEC. 120 LAND TITLE ACT
AND SECTION 40 COMMUNITY CHARTER

PLAN KAP _____

Deposited in the Land Title Office at Kamloops, B.C.,
this _____ day of _____, 2005.

Registrar

OWNER: CITY OF KELOWNA

0 5 10 25 50
SCALE 1:500 (All distances are in metres)

This plan lies within the Regional District of Central Okanagan.

LEGEND

Grid bearings are derived from Plan 42842.


- Denotes standard iron post found
- Denotes standard iron post set
- Denotes lead plug set

MAYOR _____ WALTER GRAY

CLERK _____ (PRINT NAME)

WITNESS _____ (PRINT NAME)

ADDRESS _____ OCCUPATION _____

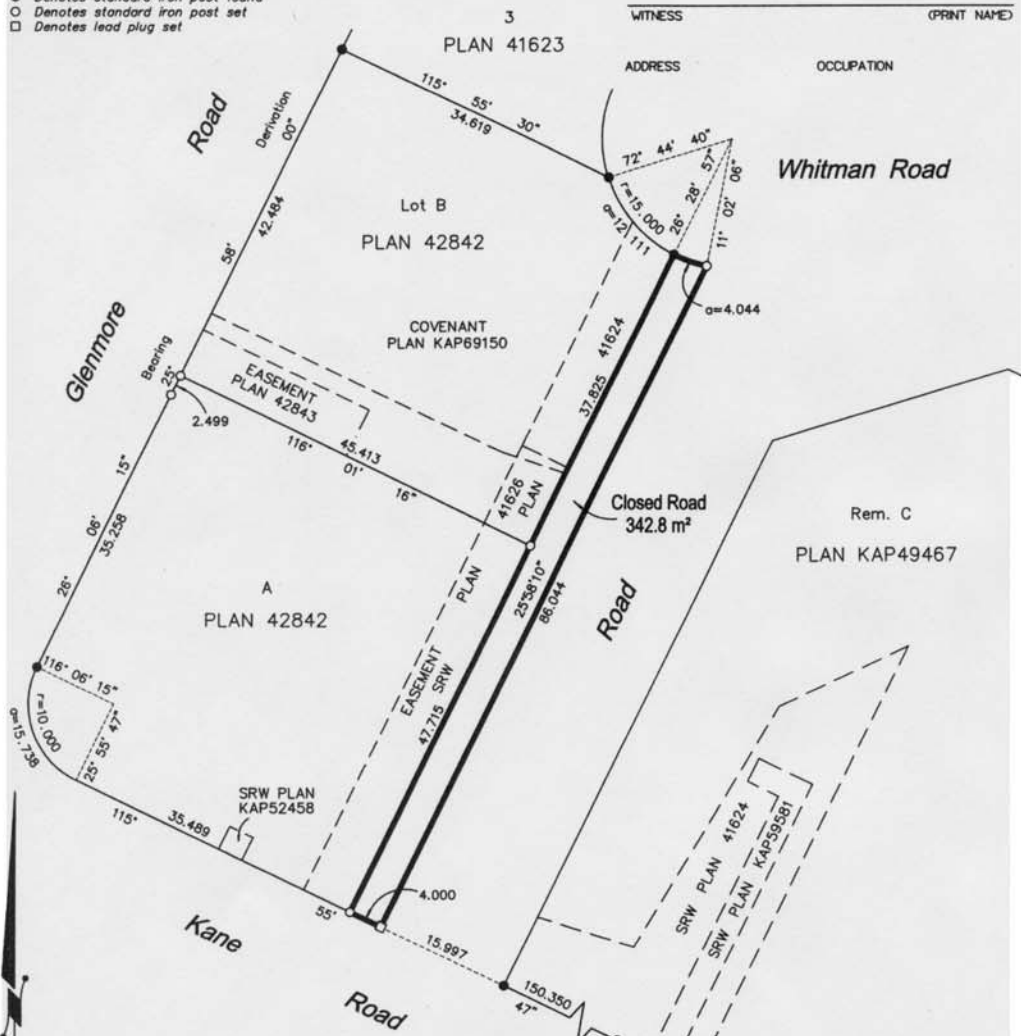

RUNNALLS DENBY

british columbia land surveyors

#2-1470 Water Street
Kelowna, B.C.
V1Y 1J5

Phone: (250)763-7322
Fax: (250)763-4413
Email: denby@telus.net

DWG. No.: 11462_RD_CLOSE

FILE: 11462

I, Neil R. Denby, a British Columbia land surveyor, of the City of Kelowna, in British Columbia, certify that I was present at and personally supervised the survey represented by this plan, and that the survey and plan are correct. The field survey was completed on the 3rd day of February, 2005. The plan was completed and checked, and the checklist filed under #27403, on the 13th day of February, 2005.

Neil R. Denby

B.C.L.S.