


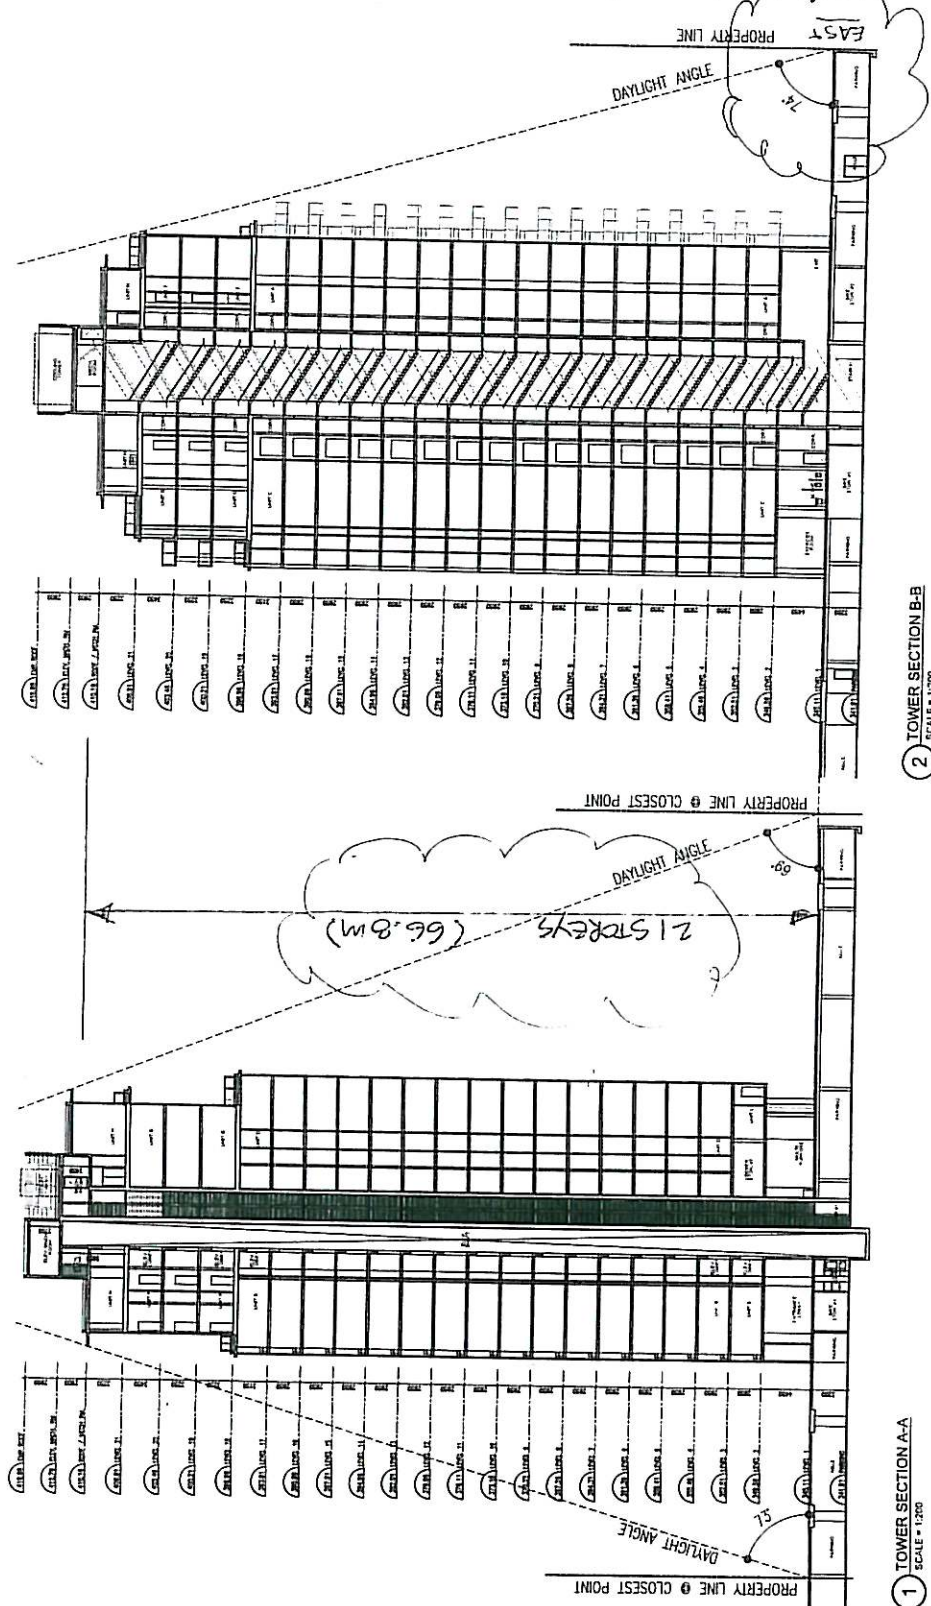


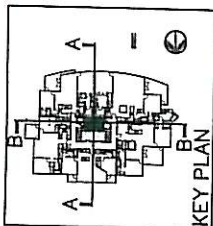

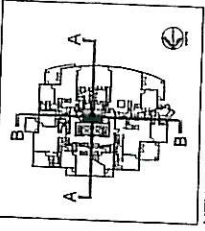

KEY PLAN

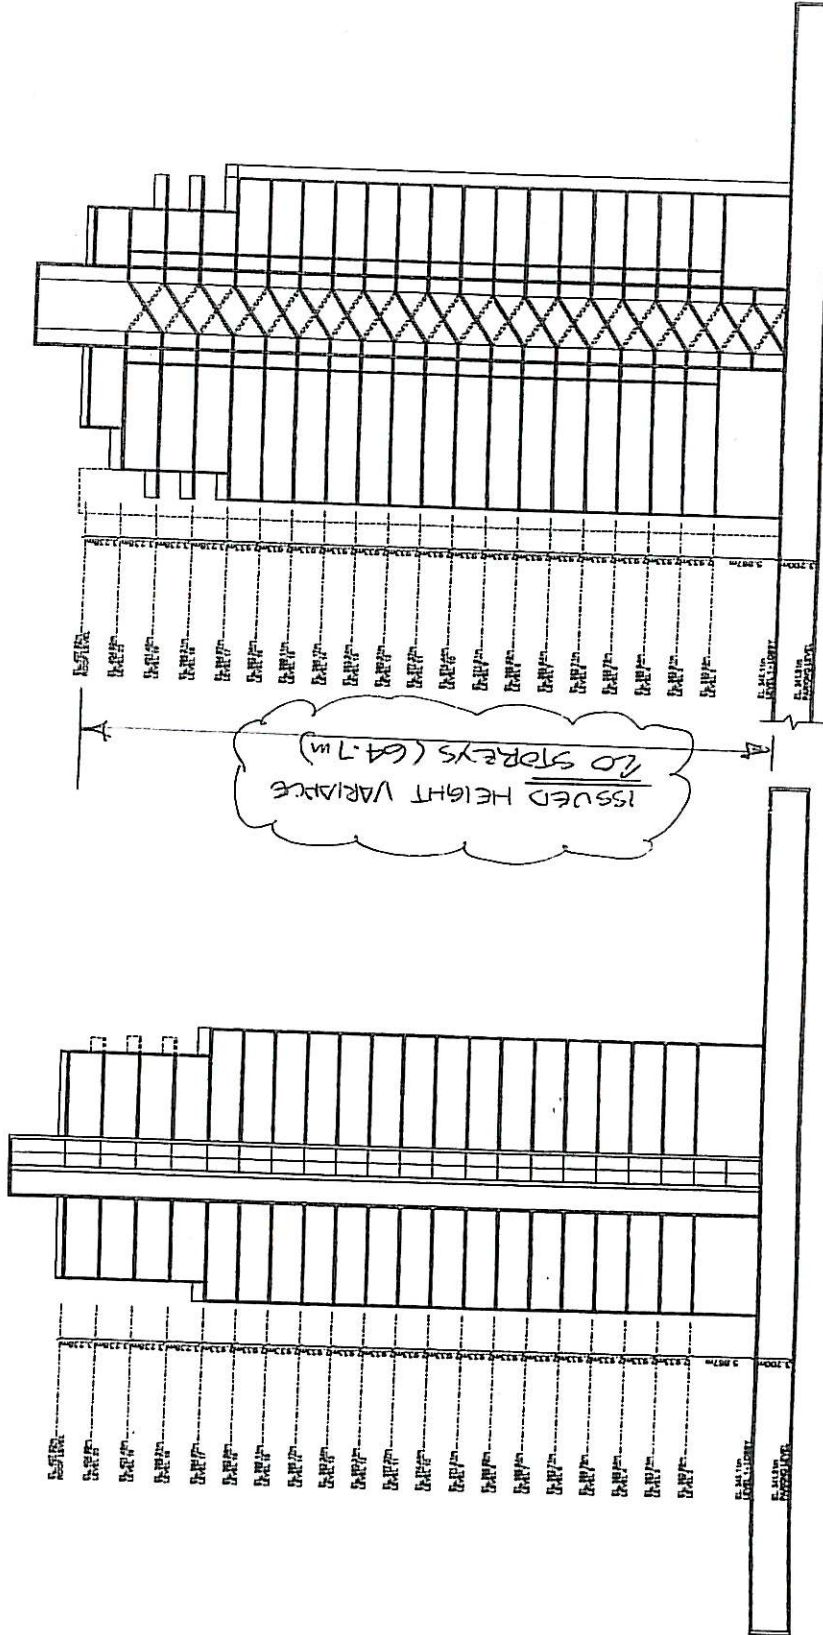

TOWER SECTION 'A'

TOWER SECTION 'B'

— ISSUED N.P.E. N.P.

DP14

BUILDING SECTIONS	
Section A-A	Section B-B
P.E. Section A-A	P.E. Section B-B
03/02	12/00
DATE	DATE


NOTE: NOT FOR
CONSTRUCTION
THIS DRAWING IS TO BE
USED FOR REFERENCE
AND COORDINATION
PURPOSES ONLY




