


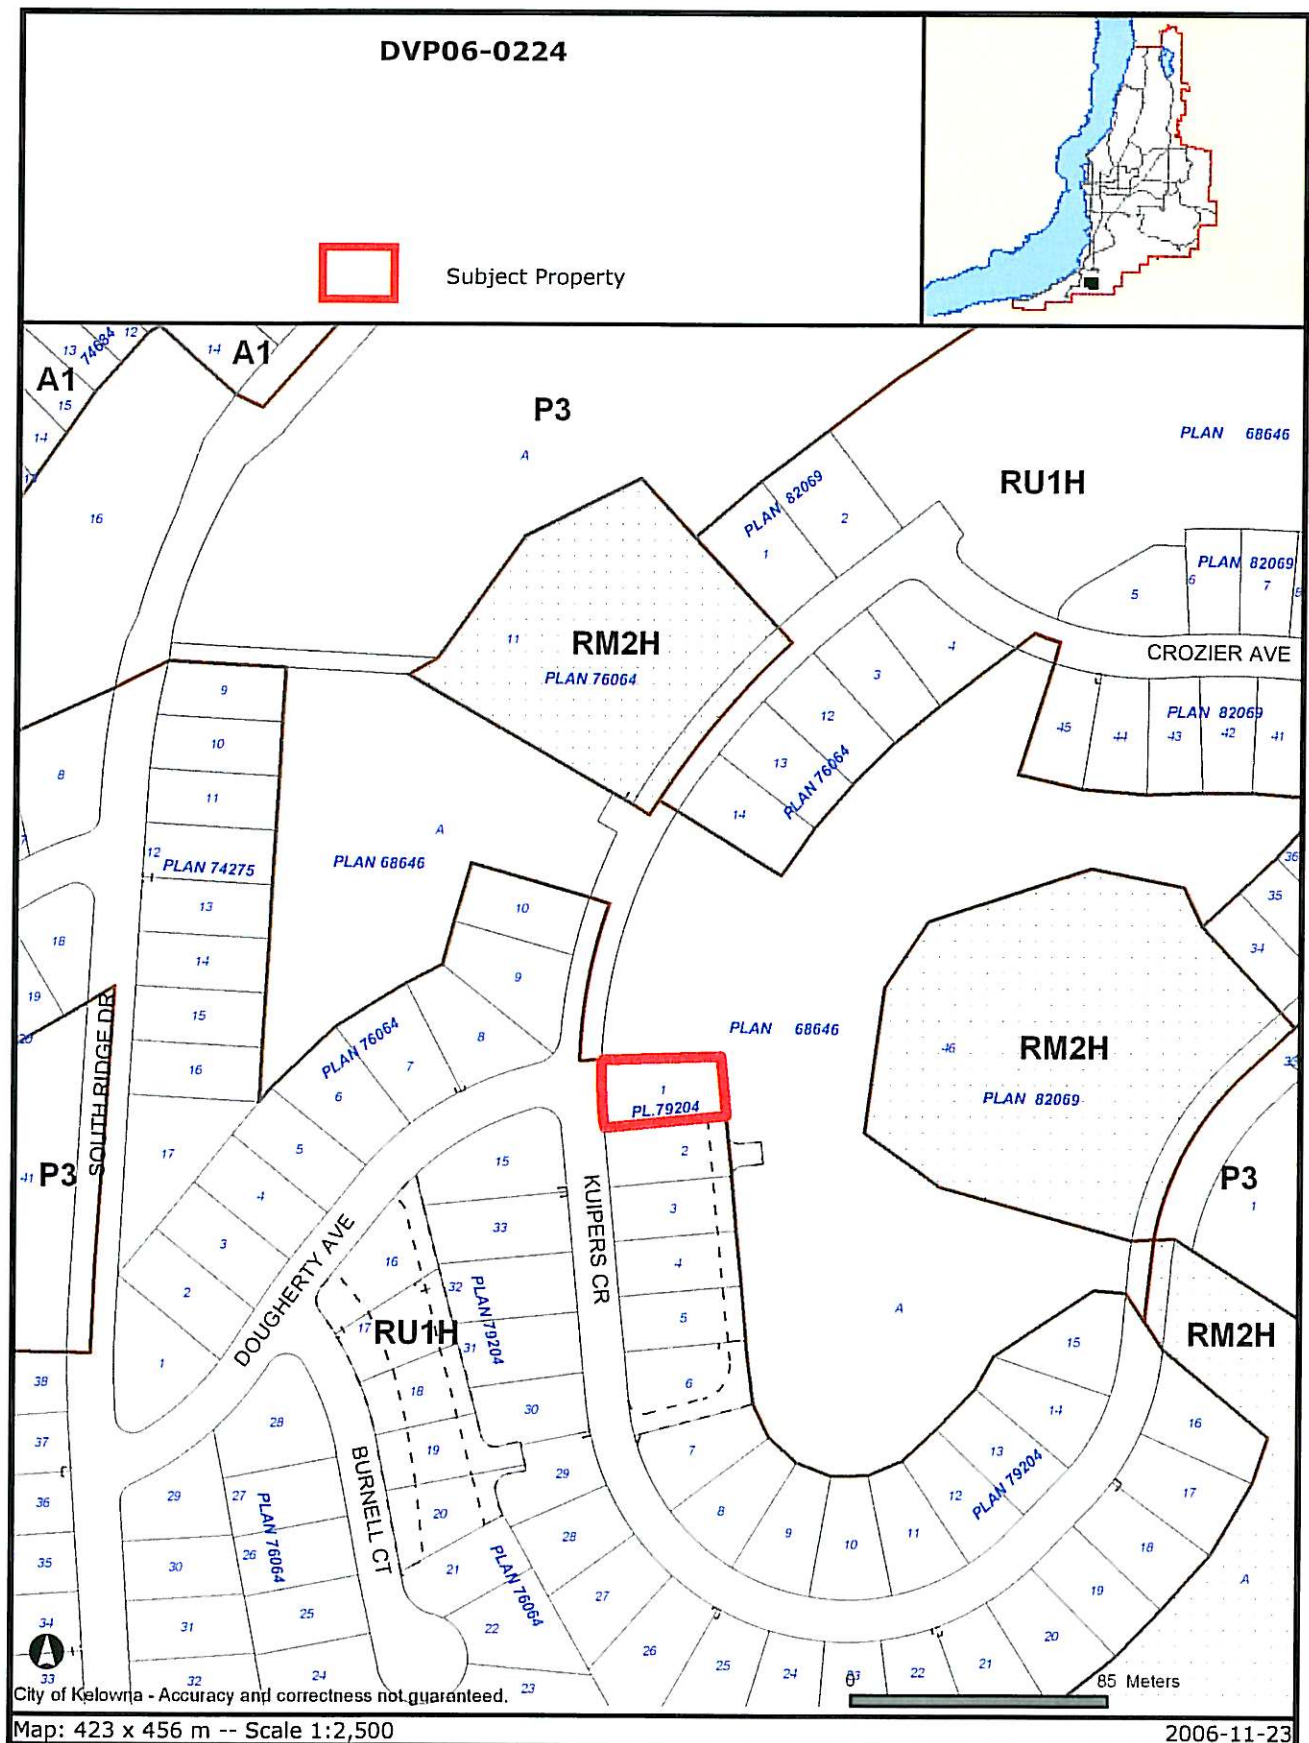

Certain layers such as lots, zoning and dp areas are updated bi-weekly. This map is for general information only.  
The City of Kelowna does not guarantee its accuracy. All information should be verified.

BP 3179.5


883 Kuipers Cr

45

**B.C. LAND SURVEYOR'S CERTIFICATE OF  
LOCATION OF BUILDING ON LOT 1  
PLAN KAP79204 D.L. 1688s S.D.Y.D.**

SCALE 1:300


DISTANCES ARE IN METRES.

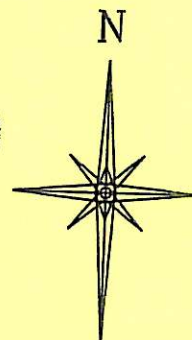

RECEIVED

JUN 30 2006

CITY OF KELOWNA  
Inspection Services Dept.

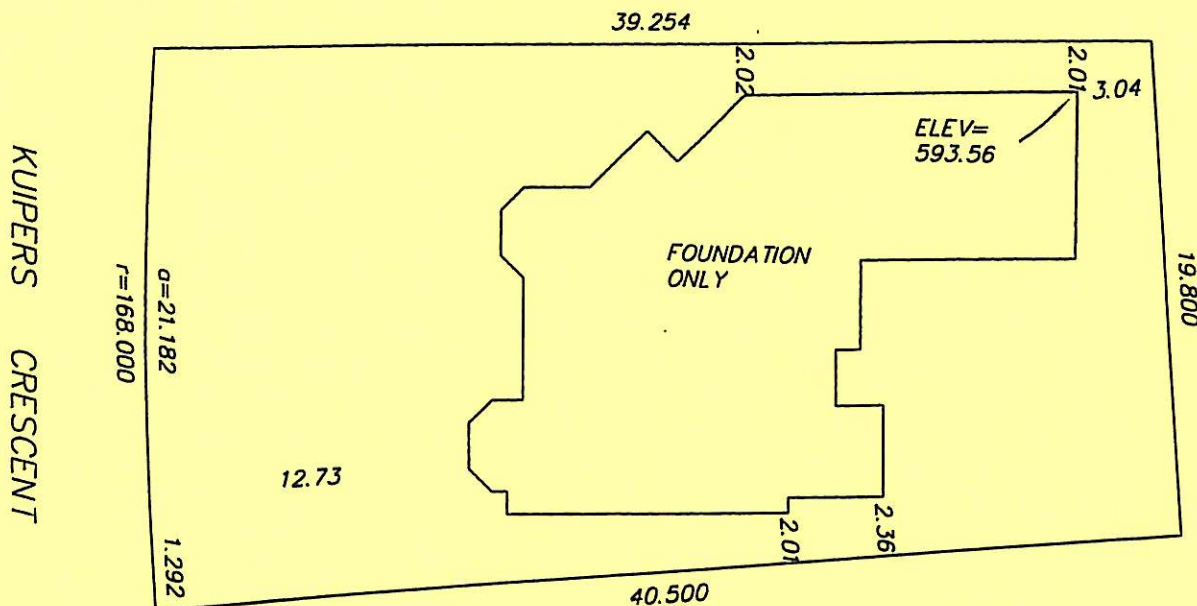

(C)

THIS DOCUMENT IS NOT VALID UNLESS  
ORIGINALLY SIGNED AND SEALED.

**CERTIFIED CORRECT**

this 30th day of June, 2006.

D.A. Goddard

BCLS

**FILE 13552 FB 301**

**RE: SIERRA WEST**

THIS PLAN IS FOR MORTGAGE OR  
MUNICIPAL PURPOSES ONLY AND IS  
NOT TO BE USED TO DEFINE THE  
BOUNDARIES OF THIS LOT.

D.A. Goddard Land Surveying Inc.  
103-1358 ST. PAUL STREET KELOWNA