


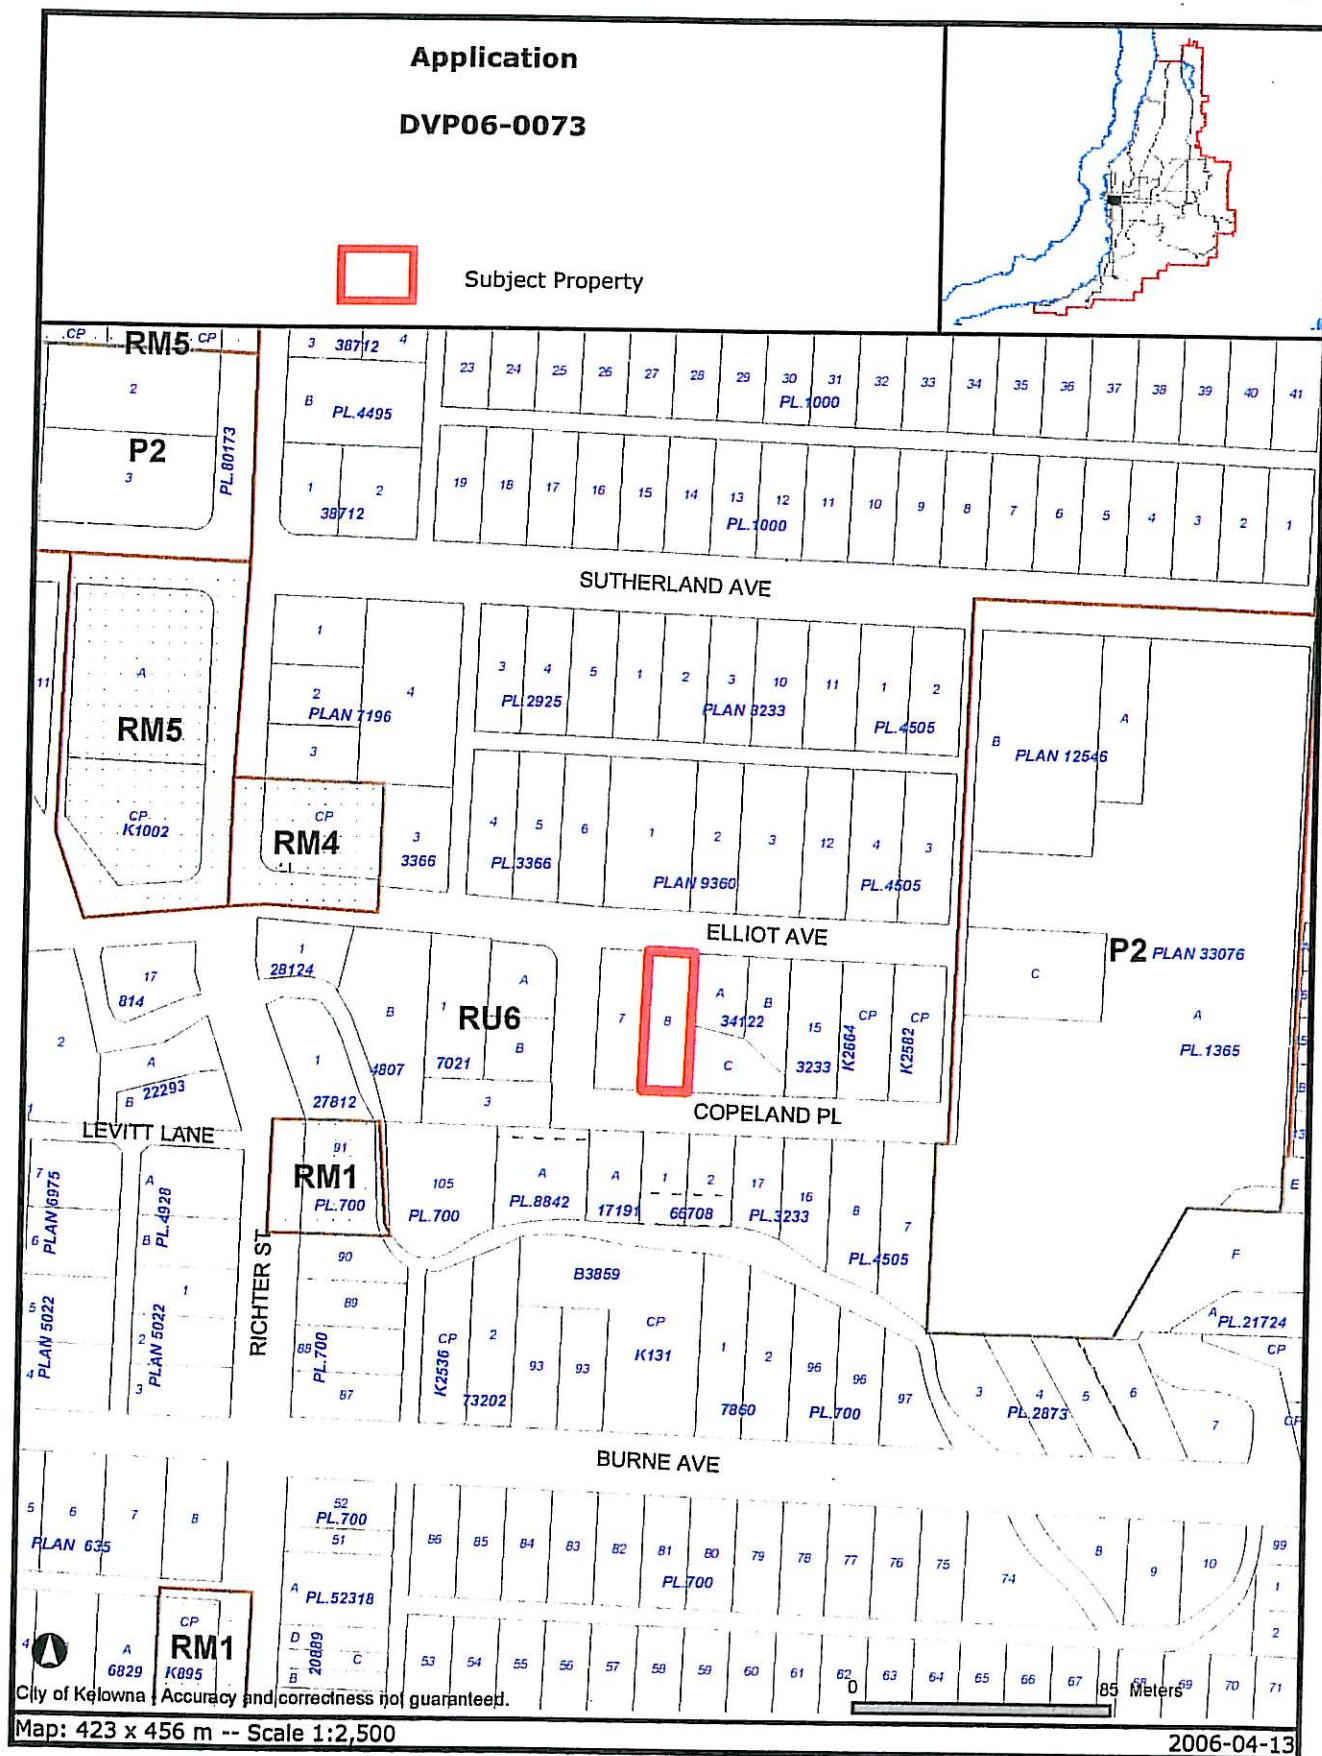

Certain layers such as lots, zoning and dp areas are updated bi-weekly. This map is for general information only.
The City of Kelowna does not guarantee its accuracy. All information should be verified.



Existing Landscaping
767 Elliot
East Side



Existing Secondary
Suite (Proposed Expansion)
768 Copeland



South from
on Copeland
c/w Secondary



Existing House
767 Elliot Ave



Existing Landscaping
Front 767 Elliot Ave



Patio
Back (West Side)
Elliot Ave.



VIEW OF 780 Capeland
House
PARKING OFF & ON
LANE (CITY PROPERTY)



VIEW OF PROPERTY FROM
E 11th AVE EXISTING HOUSE
& SINGLE CAR GARAGE
OFF CITY LANE




VIEW EAST - NOTE HEIGHT OF
TRI-PLEX TO RIGHT / HEIGHT OF
EXISTING HOUSE TO LEFT & TO
STOREY HOUSE TO EAST



PROPERTIES TO EAST THAT
ALLOWED SECOND HOUSE ON
EXISTING PROPERTIES.



HOUSE APPROX.
FRONT YARD

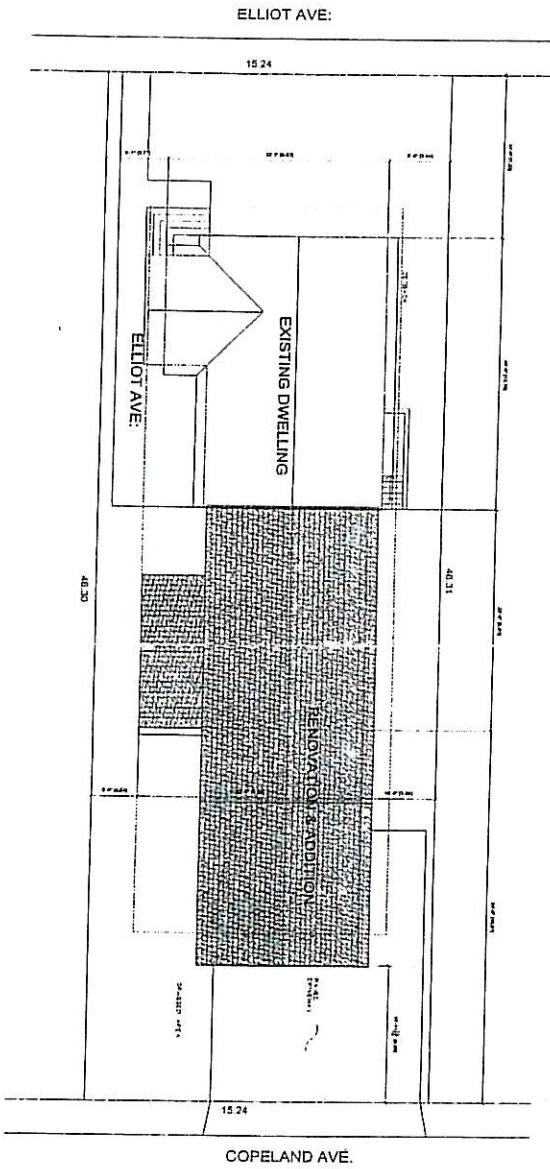


EXISTING ZONE: RU-6
 PURPOSE OF P/R: TO PERMIT RENOVATION OF EXISTING SINGLE FAMILY DWELLING
 WITH SECONDARY SUITE TO DUPLEX
 TO PERMIT REAR YARD TO BE REDUCED FROM REQUIRED 7.5m TO 6.1m
 PROPERTY DOES NOT MEET MIN. LOT WIDTH OF 18 METERS

SITE PLAN SCALE: 1/8" = 1'-0" LOT 6, PLAN 223



--	--	--	---------------


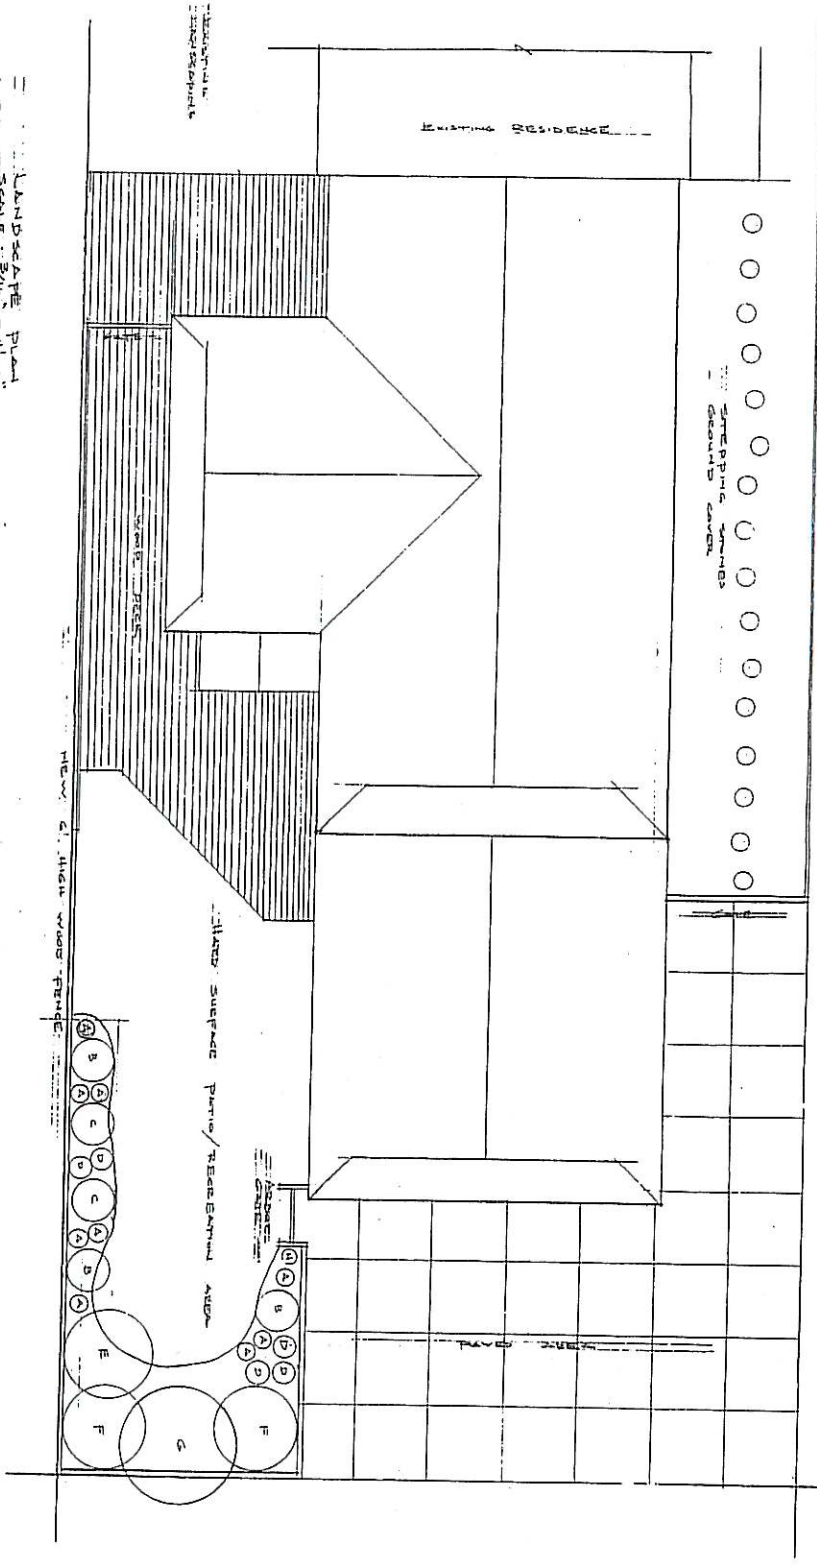


LANDSCAPE PLAN
 SCALE: 3/16" = 1'-0"
 LOT 8 PLAN 3253

- LANDSCAPE AREA PLANTINGS:

NEW RESIDENCE

Main Floor Plan
 scale: 1/4" = 1'-0"

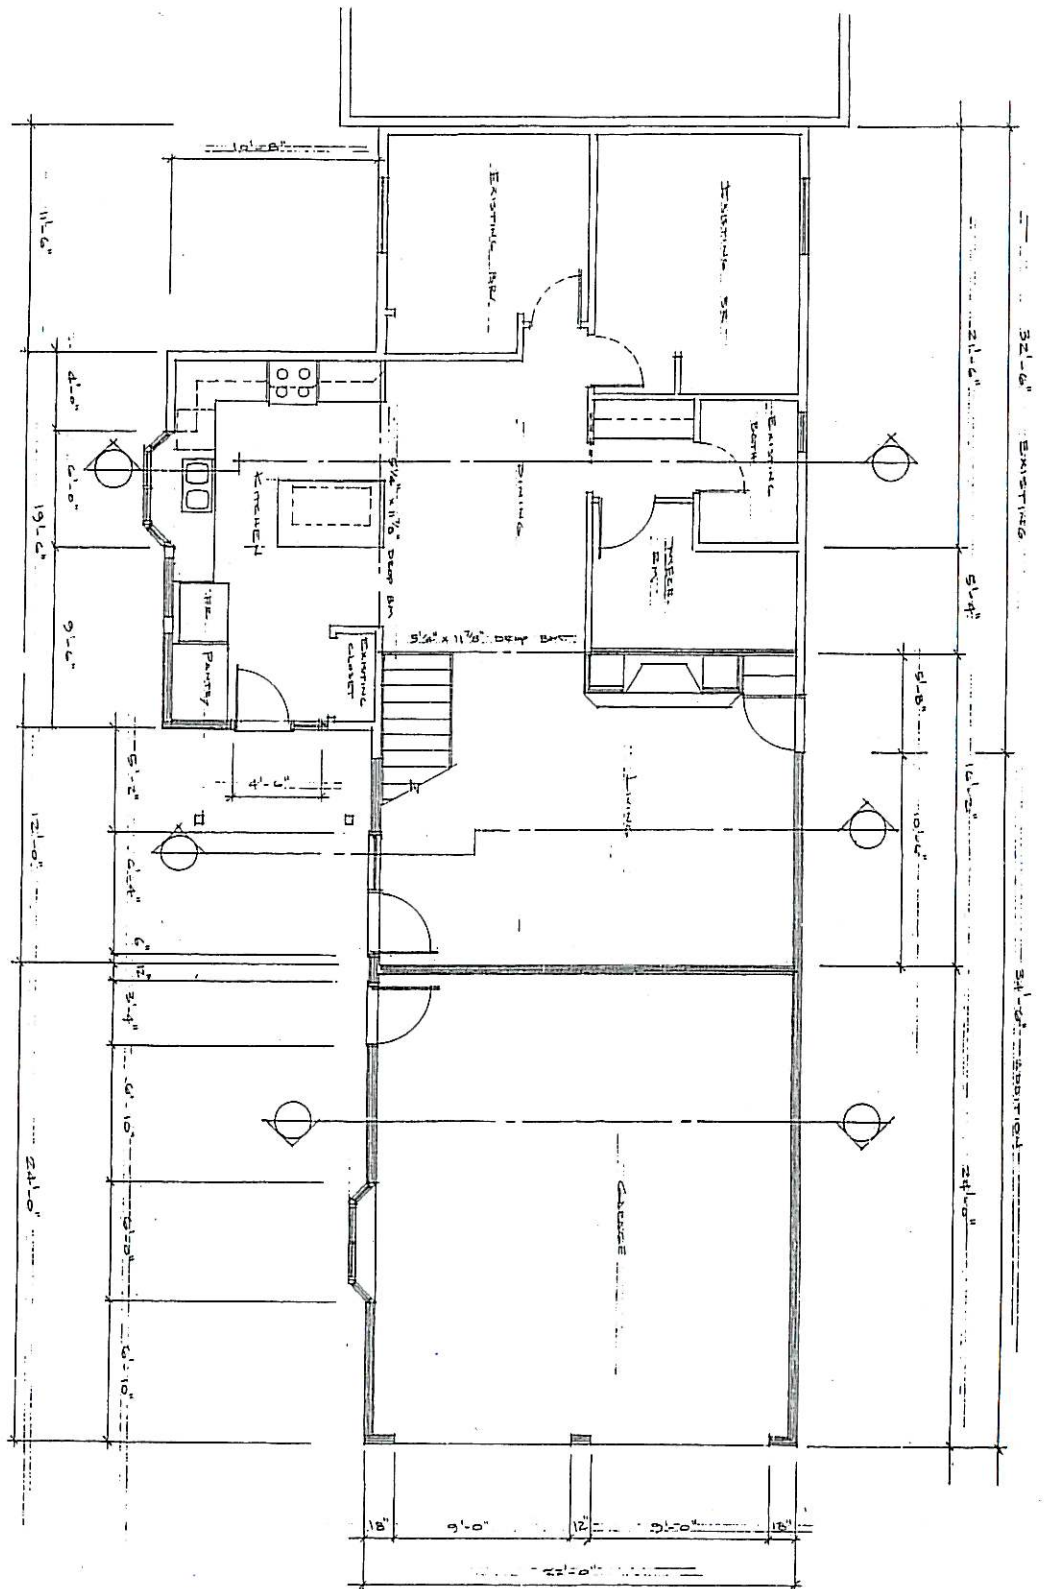






THE PRINCIPLE
of the 1st - 2nd

EAST ELEVATION
SCALE: 1/4" = 1'-0"

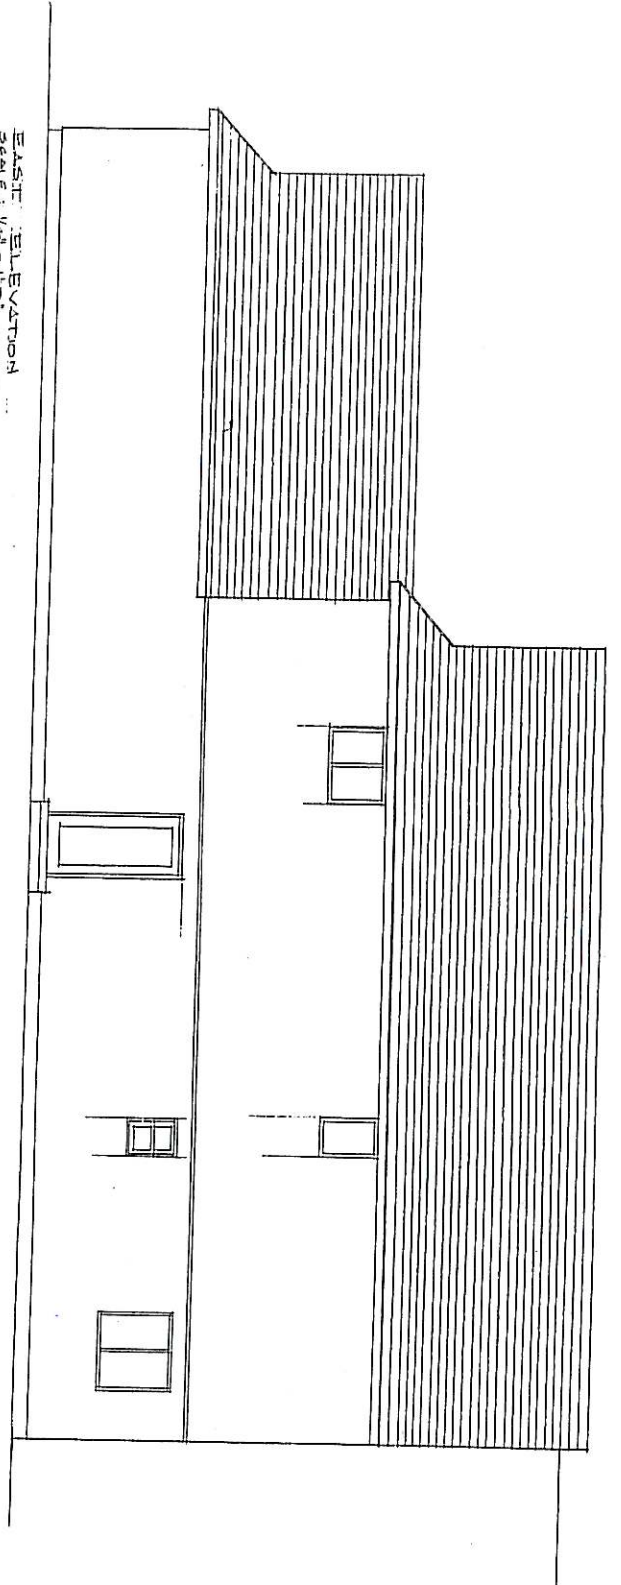


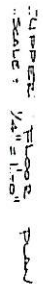[illegible]