



PYLON SIGN
SCALE: 1/2" = 1'-0"

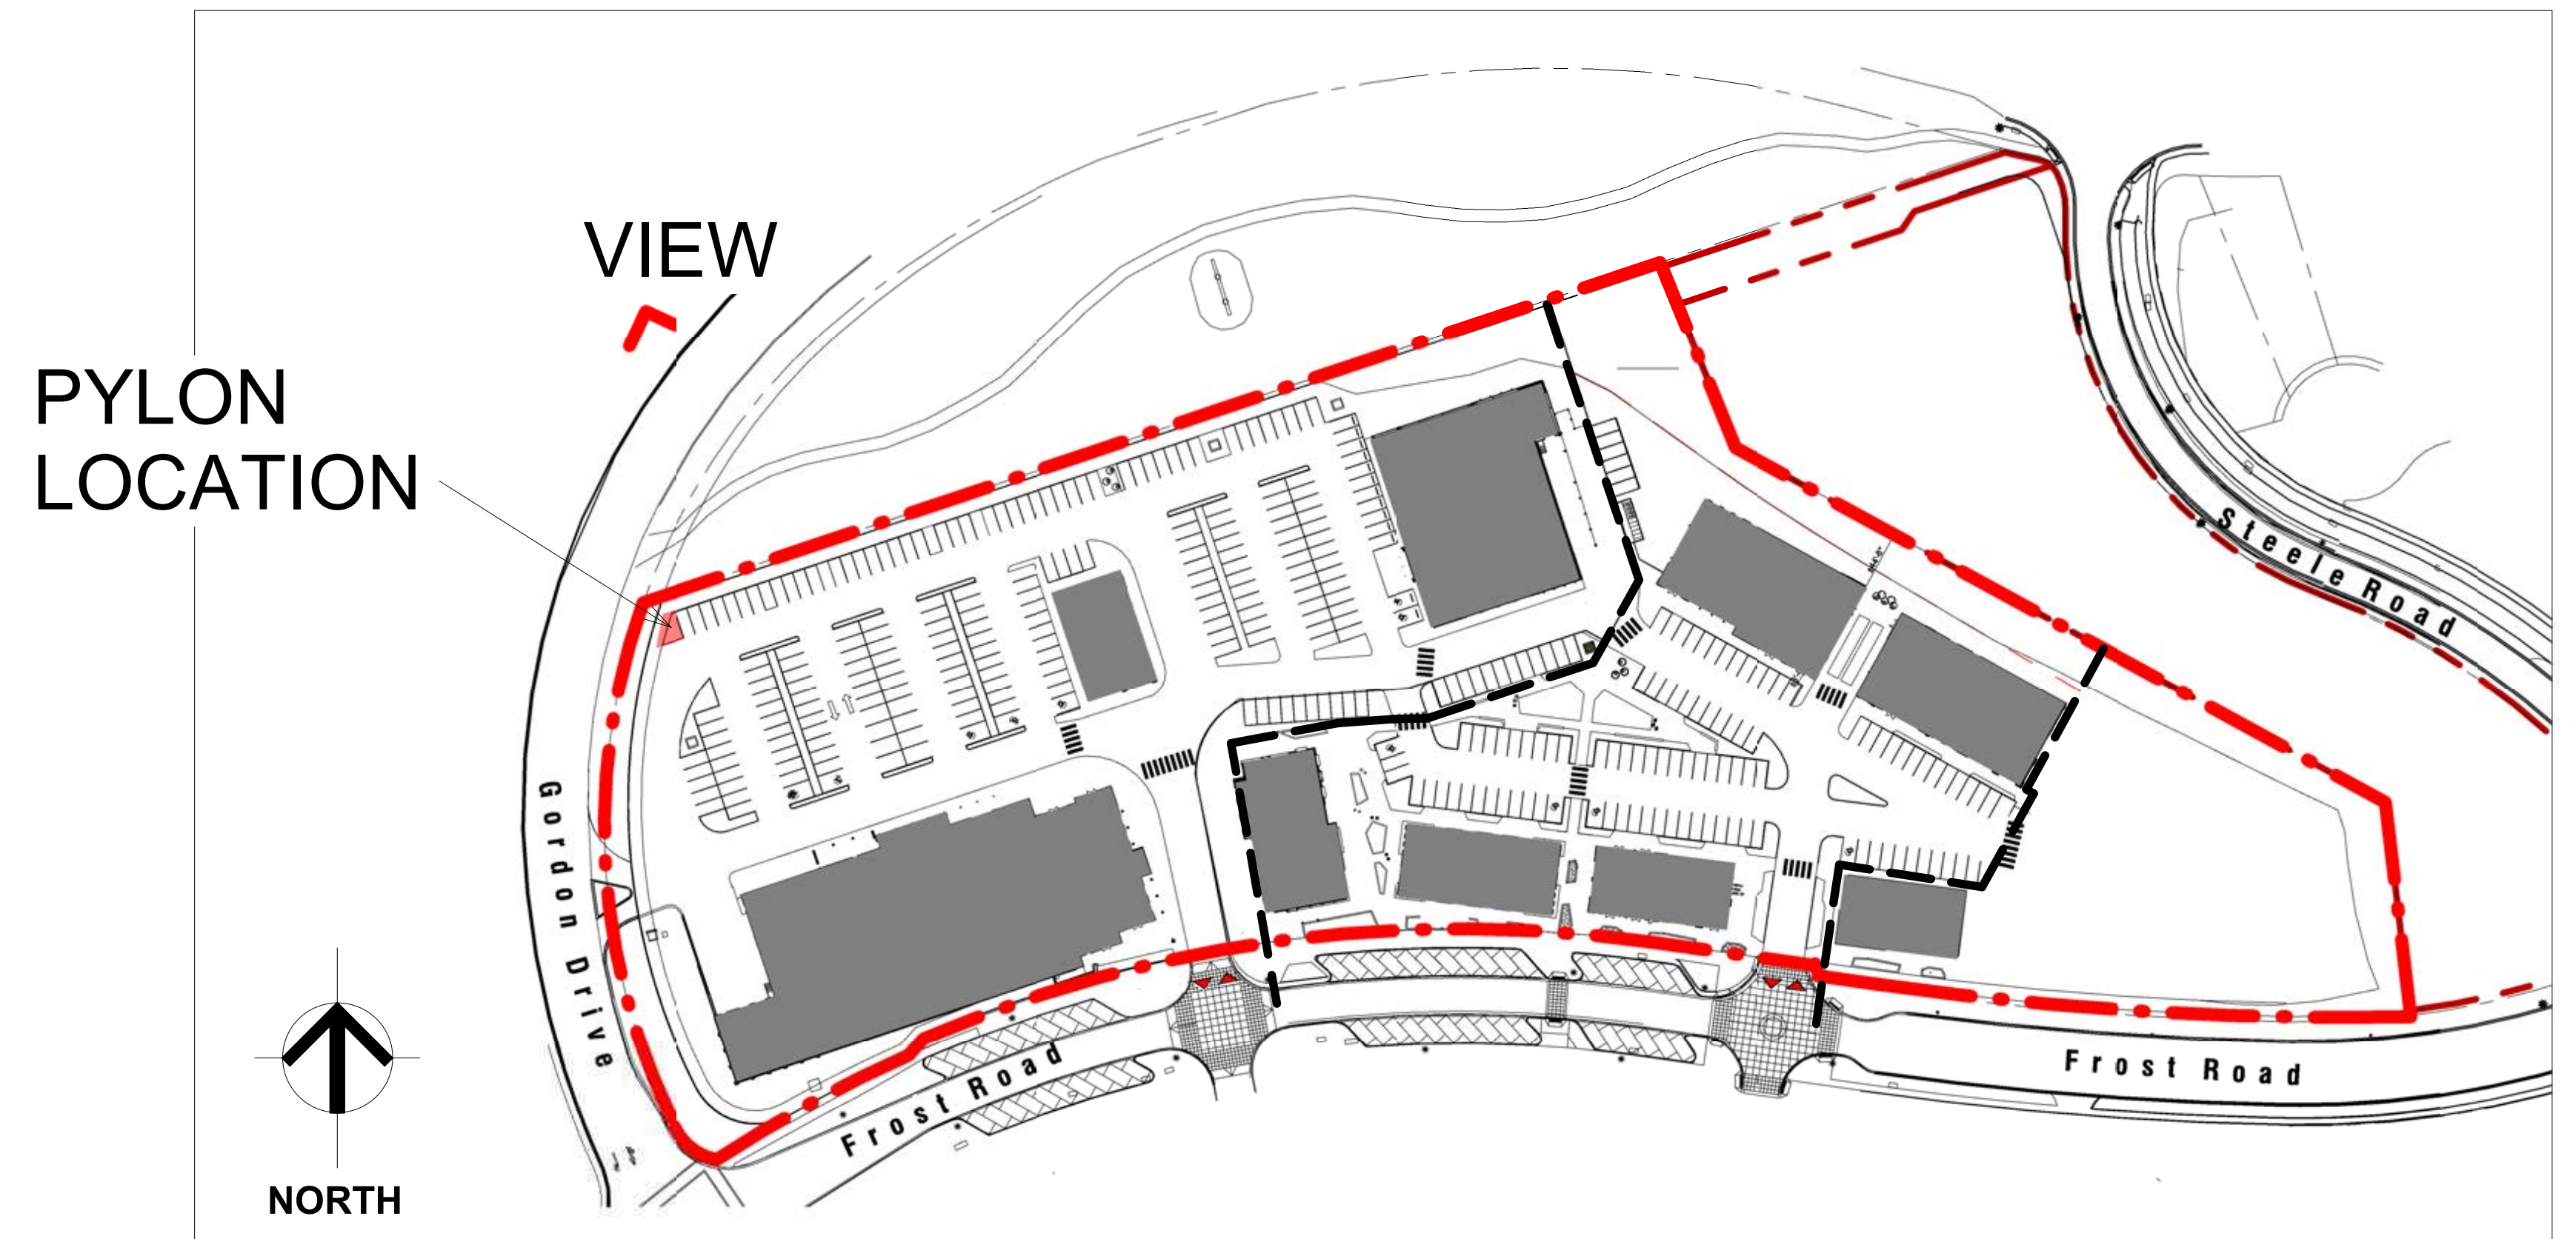

PYLON LOCATION
SCALE: 1" = 160'-0"

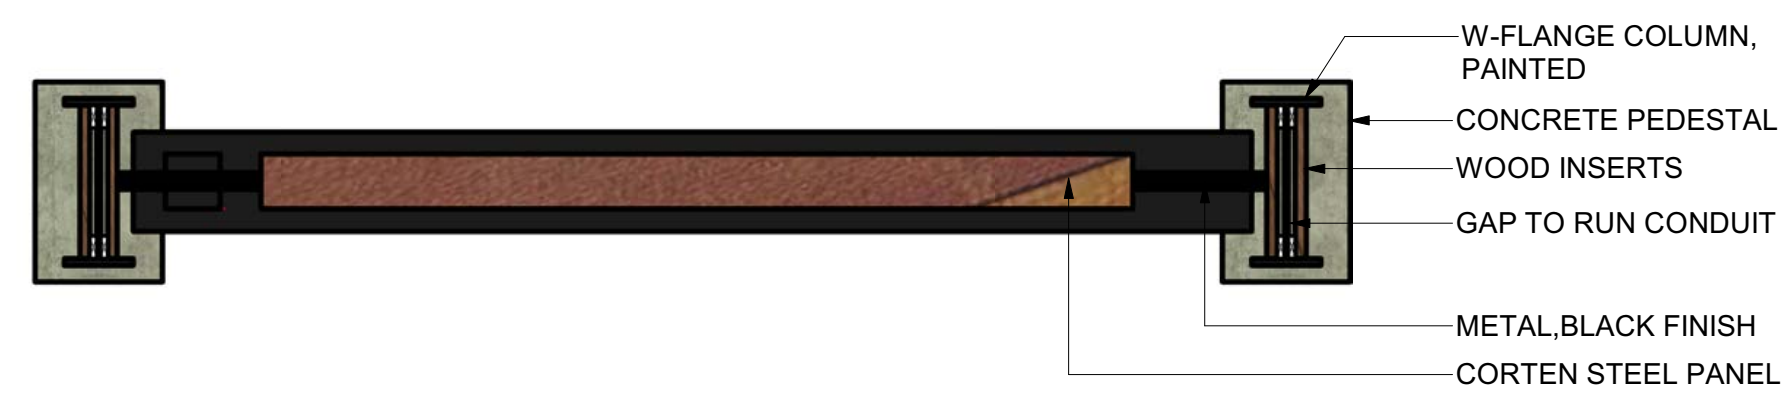

PYLON- PLAN
SCALE: 1/2" = 1'-0"

PRINCIPALS

Christopher Block
M Arch, Architect AIBC, AAA,
SAA, OAA, LEED AP BD+C

Marcel S. Proskow
CRX, CDP

ADDRESS

a The Marine Building
180, 355 Burrard St.
Vancouver, BC Canada V6C 2G8

t +1 604 687 3390
e office@c-8.ca
s www.c-8.ca

© Copyright Reserved. This drawing and design are, and at all times remain, the property of Collabor8 Architecture + Design (British Columbia) Inc., and can be reproduced only with written consent. This drawing must not be scaled. Contractors shall verify all dimensions prior to commencement of work, and any omissions or discrepancies shall be reported to the architect.