



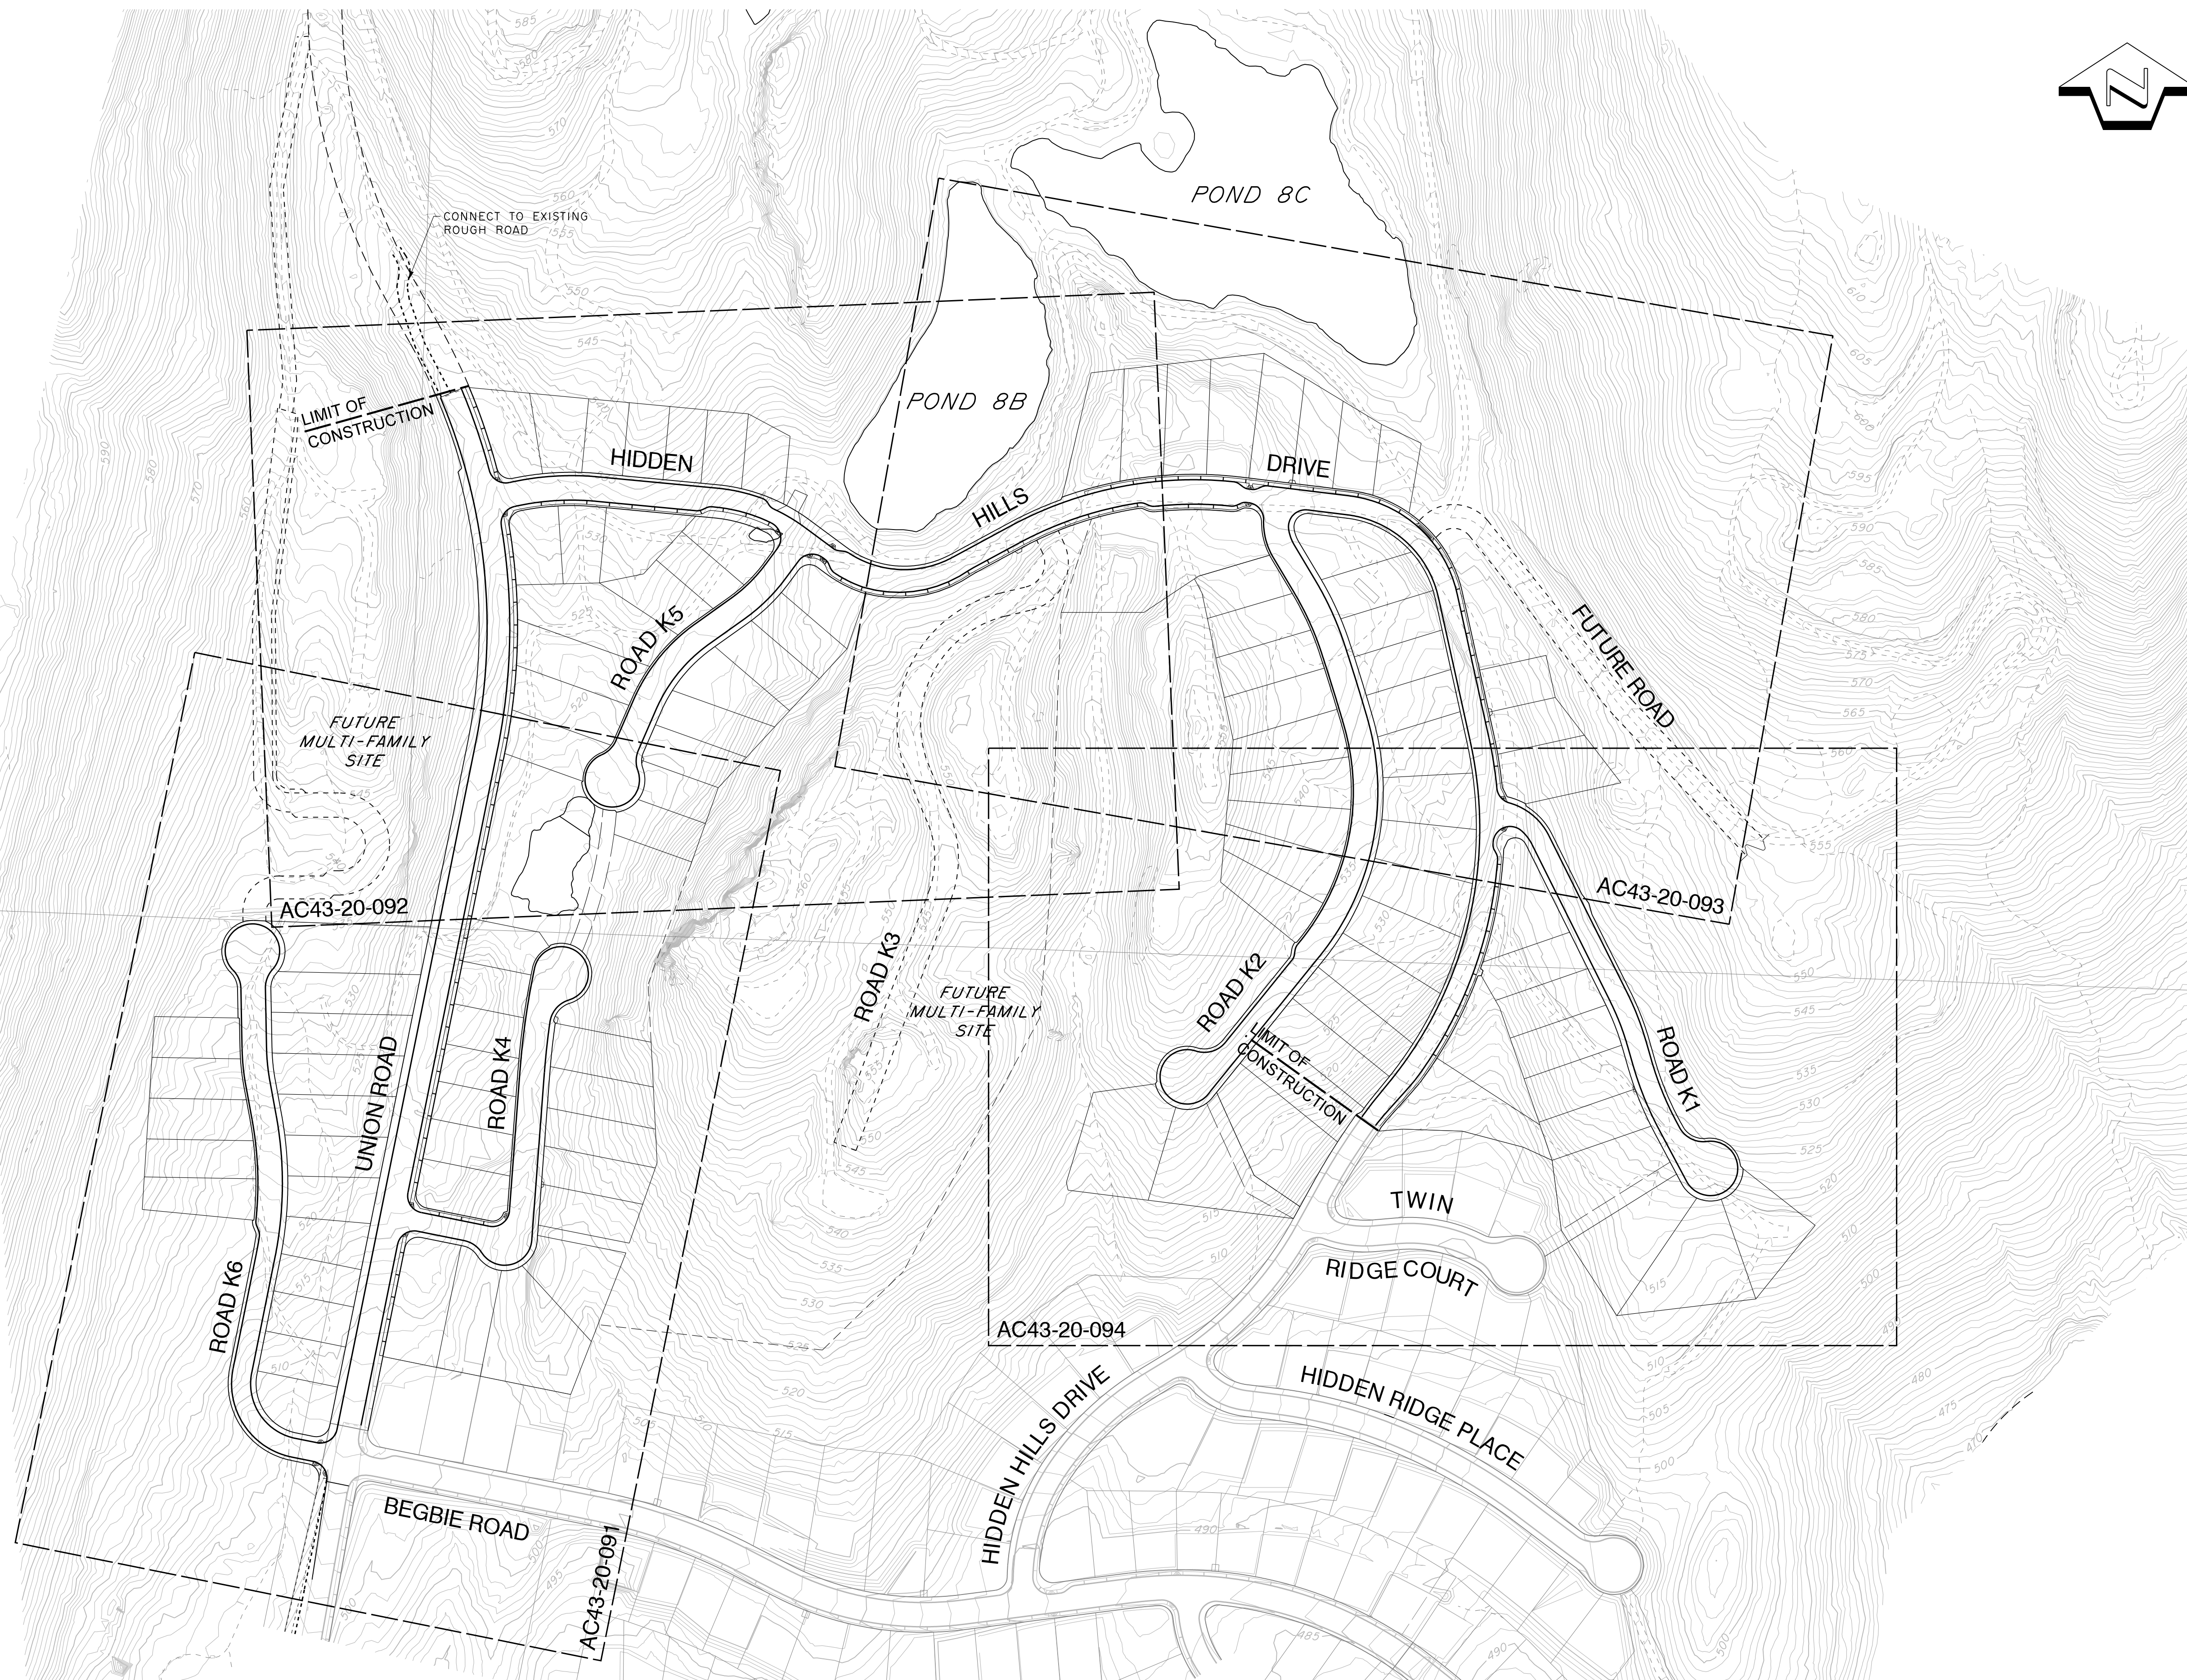

NO.	DATE	BY	REVISION	CH'KD
3	21-06-11	BW	FIRST DESIGN SUBMISSION	BW
2	21-05-20	BW	ISSUED FOR PRICING	BW
1	20-07-31	R.Z.	DEVELOPMENT PERMIT SUBMISSION	B.W.

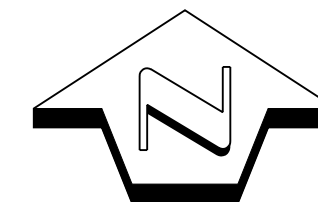

Drawn	R. ZECHEL
Design	B. WALLACE
Approved	B. WALLACE
Date	JUNE 2020
Scale	
Horiz.	1:1500
Vert.	

Division	
Drawing No.	AC43-20-090
Rev. No.	3