

SRW, PLAN
KAP86217
(TELUS)


PLAN OF PROPOSED PHASED BUILDING STRATA PLAN OF LOT 5 SECTIONS 31 AND 32 TOWNSHIP 26 ODYD PLAN KAP86216

BCGS 82E.083 CITY OF KELOWNA



THE INTENDED PLOT SIZE OF THIS PLAN IS 280mm IN WIDTH BY
432mm IN HEIGHT (B SIZE) WHEN PLOTTED AT A SCALE OF 1:500

ADDRESS: 665 BOYNTON PLACE
KELOWNA, BC

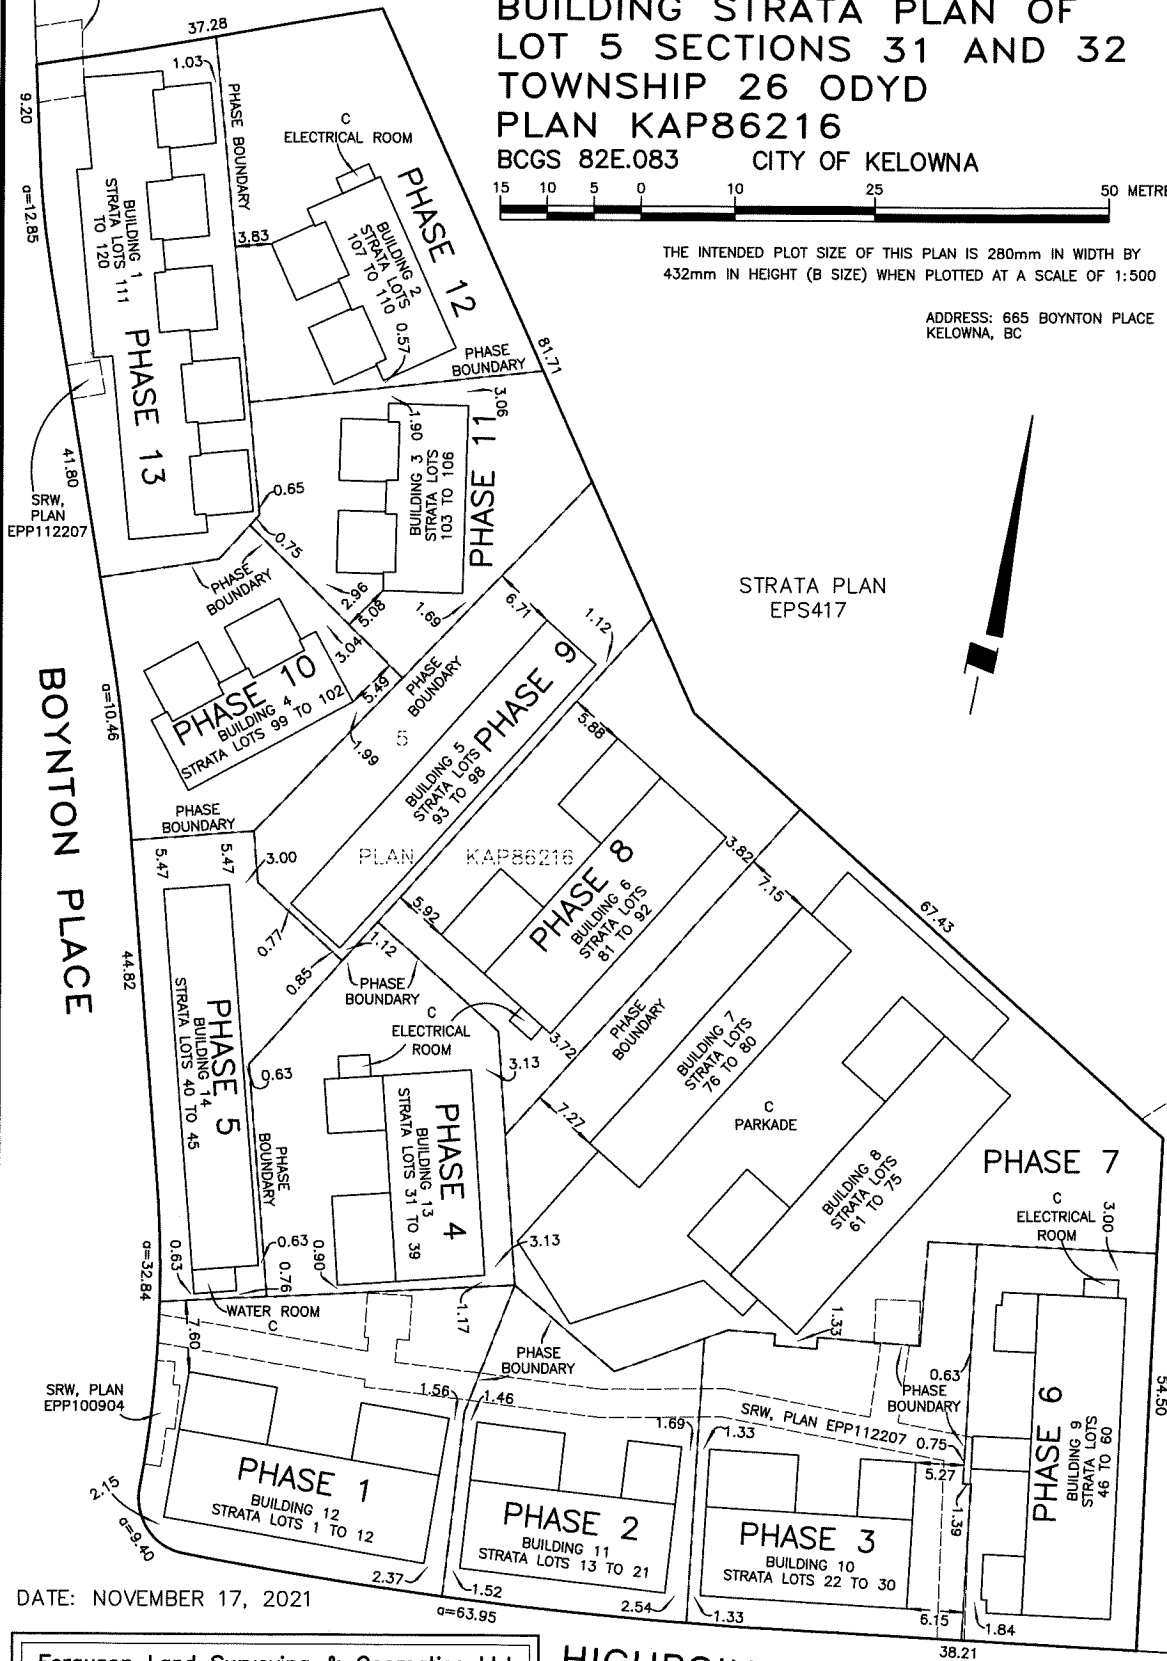

STRATA PLAN
EPS417

BOYNTON PLACE

HIGHPOINT DRIVE

DATE: NOVEMBER 17, 2021

Ferguson Land Surveying & Geomatics Ltd.
B.C. AND CANADA LAND SURVEYORS
404-1630 PANDOSY STREET, KELOWNA, B.C.
TELEPHONE (250) 763-3115 FAX (250) 763-0321

JOB No: 21762-FORM P-FINAL-NOV 2021

S:\Shared (Aug 10, 2006)\Job_Files\217XX\21762\CAD DRAWINGS\21762-PRELIM STRATA NOV 11 2021.DWG
DRFTD BY: RD

LEGEND

C DENOTES COMMON FACILITY

— DENOTES PHASE BOUNDARY