


KNELLER COURT



KNELLER ROAD

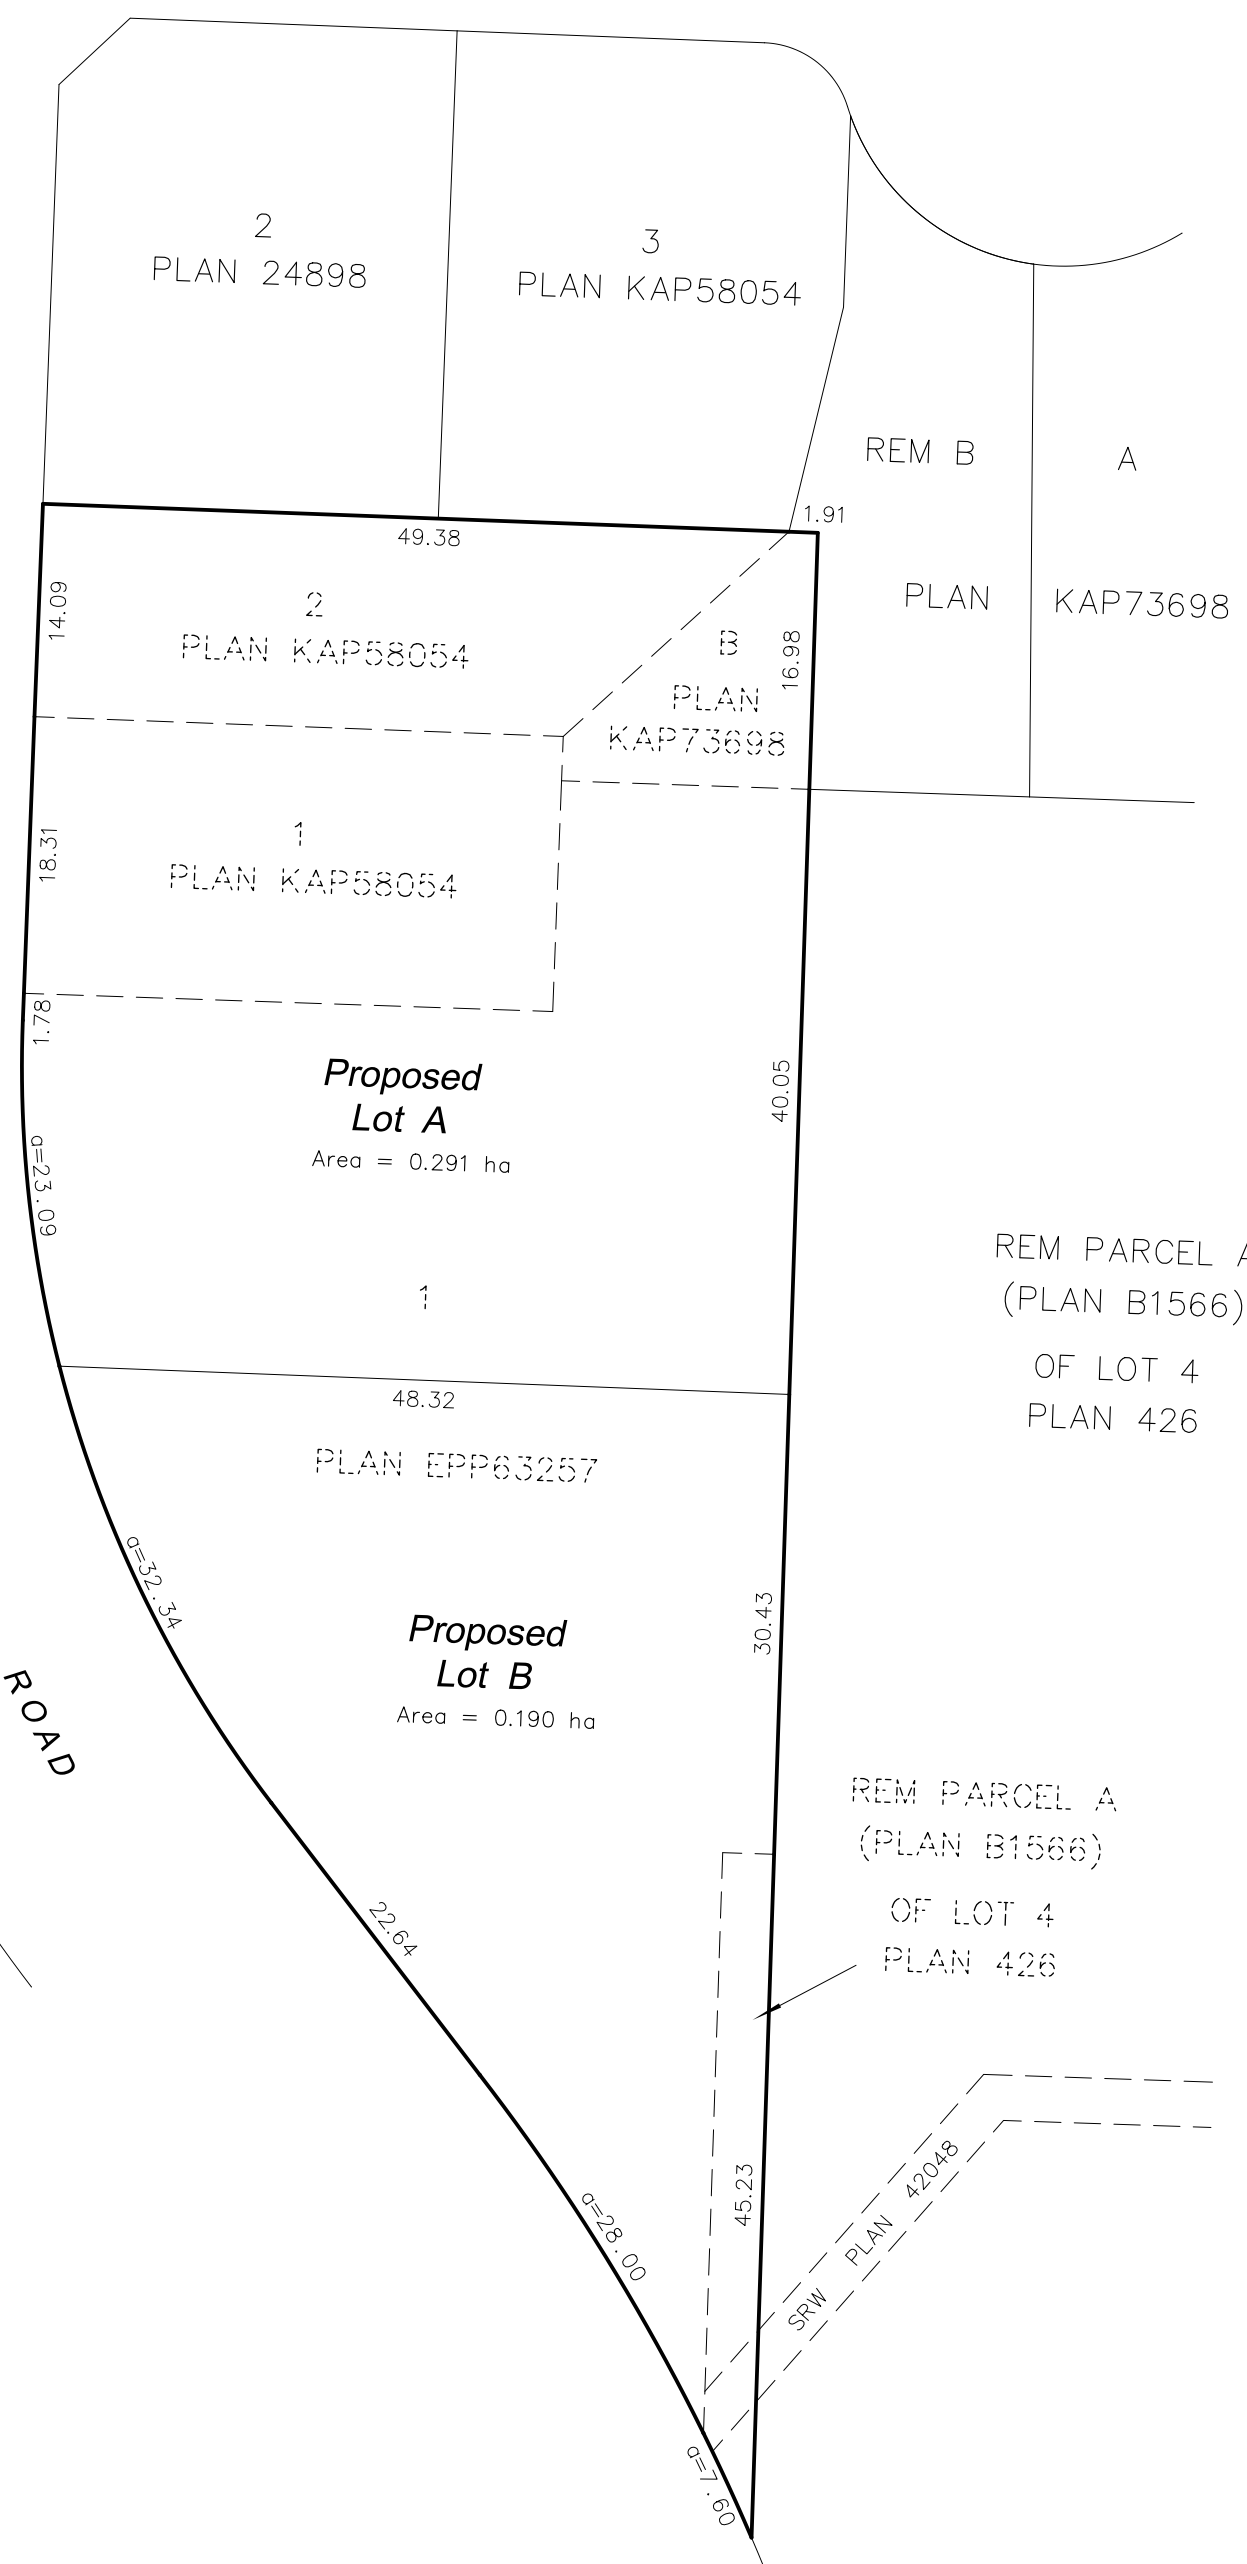

TITLE: Proposed Subdivision Plan of Lot 1, Plan EPP63257; Lots 1 and 2, Plan KAP58054; Part of Lot B, Plan KAP73698; and part of Parcel A (Plan B1566) of Lot 4, except Plan 39686, all Section 27, Township 26, Osoyoos Division Yale District

DRAWN BY:	RUNNALLS DENBY <i>british columbia land surveyors</i>		SCALE: 1:500 (11"x17")
	259A Lawrence Avenue Phone: (250)763-7322 Kelowna, B.C. Fax: (250)763-4413 V1Y 6L2 Email: rob@runnallsdenby.com		DATE: October 7, 2020
			DWG: 15511 PRO SUB R1
CLIENT:	TERRA HOUSING		FILE No.: 15511 REV. 0