
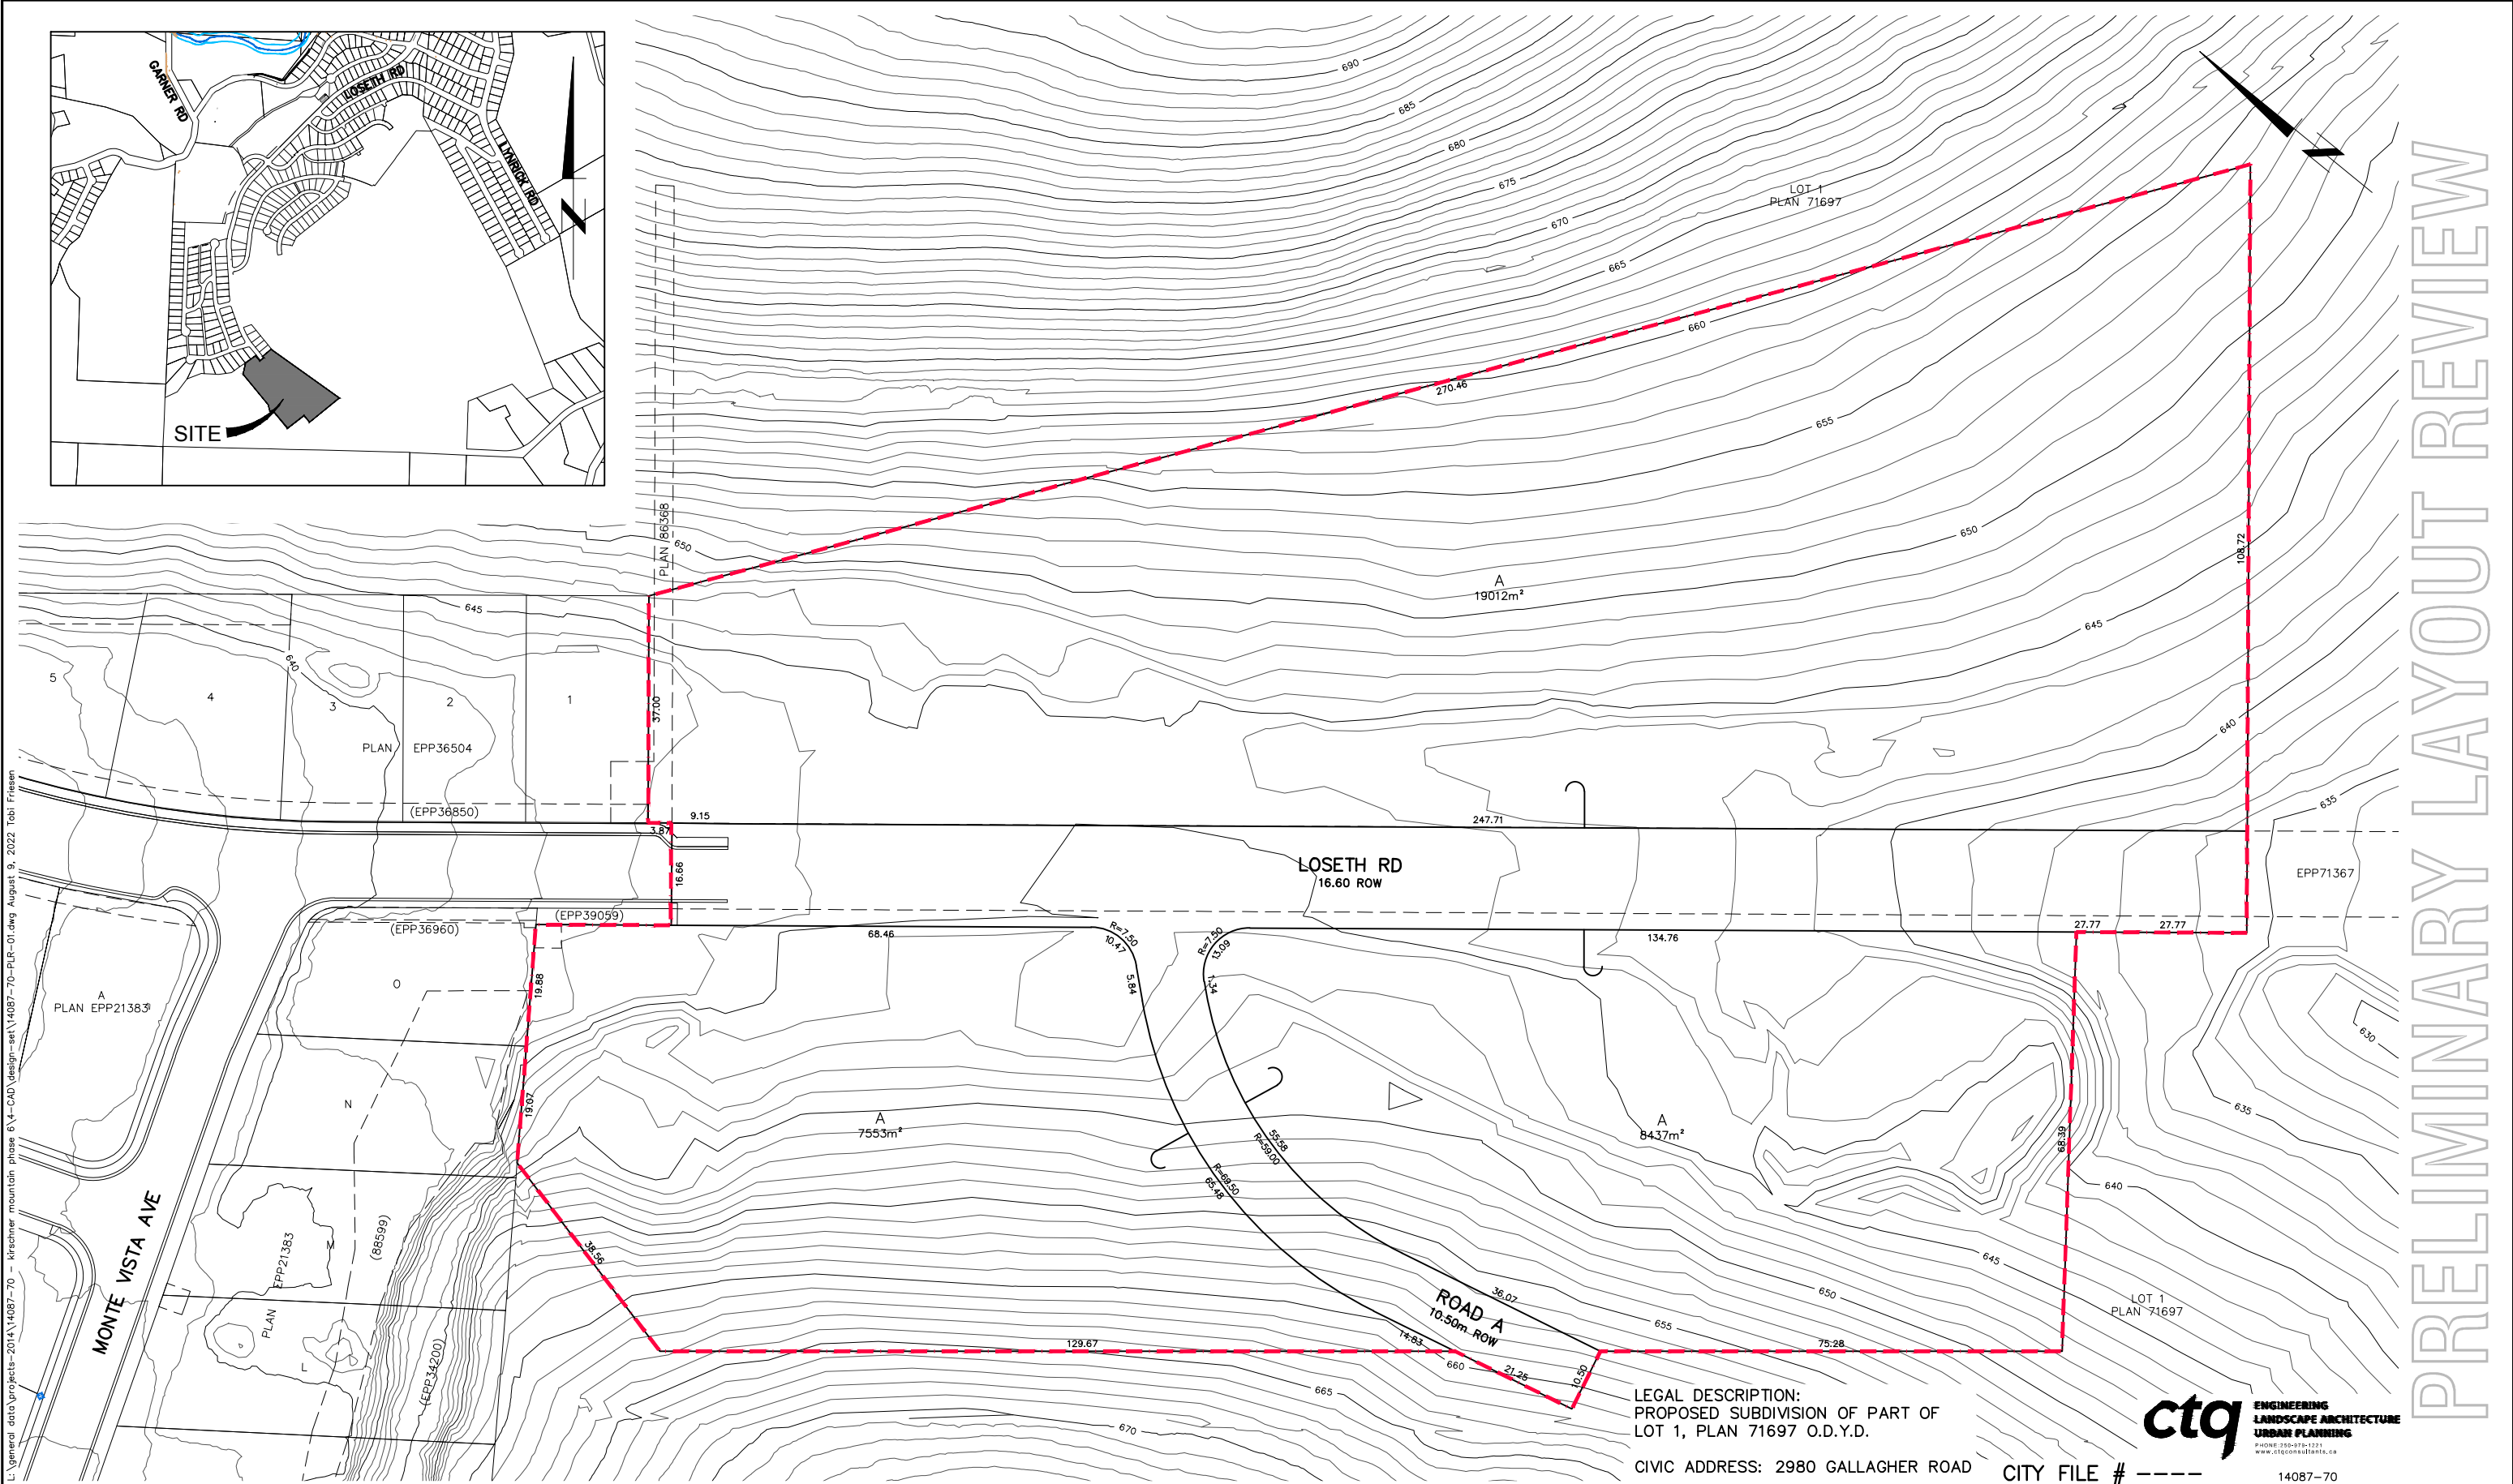


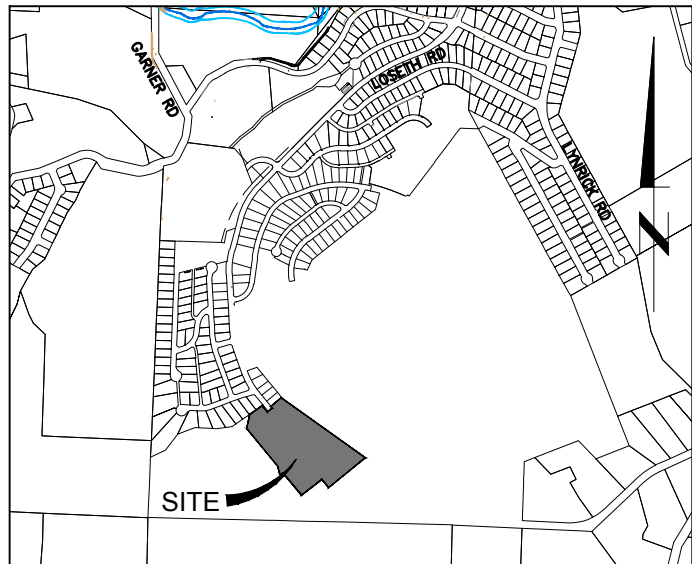

LEGAL DESCRIPTION:
PROPOSED SUBDIVISION OF PART OF
LOT 1, PLAN 71697 O.D.Y.D.

CIVIC ADDRESS: 2980 GALLAGHER ROAD CITY FILE # ---- 14087-70

ctq **ENGINEERING
LANDSCAPE ARCHITECTURE
URBAN PLANNING**
PHONE: 250-978-1221
www.ctqconsultants.ca

THE CITY OF KELOWNA
ENGINEERING DEPARTMENT
KIRSCHNER MOUNTAIN DEVELOPMENT
PHASE 6
PRELIMINARY LAYOUT REVIEW

Division	
MUNICIPAL	
Drawing No.	Rev No.
PLR-601	0



Drawn	TF
Design	TF/DC
Approved	
Date	AUGUST 2022
Scale	1:1000

No.	YY.MM.DD	By		Issued	Chkd	No.	YY.MM.DD	By		Revision	Chkd