



**REFERENCE PLAN OF PART OF  
LOT B DISTRICT LOTS 128 AND 142 OSOYOOS DIVISION YALE DISTRICT PLAN KAP95660**

**PLAN EPP127876**

PURSUANT TO SECTION 107 OF THE LAND TITLE ACT.


BCSIS BEARS

SCALE 1 : 400

ALL DIMENSIONS ARE IN METERS AND DECIMALS THEREOF  



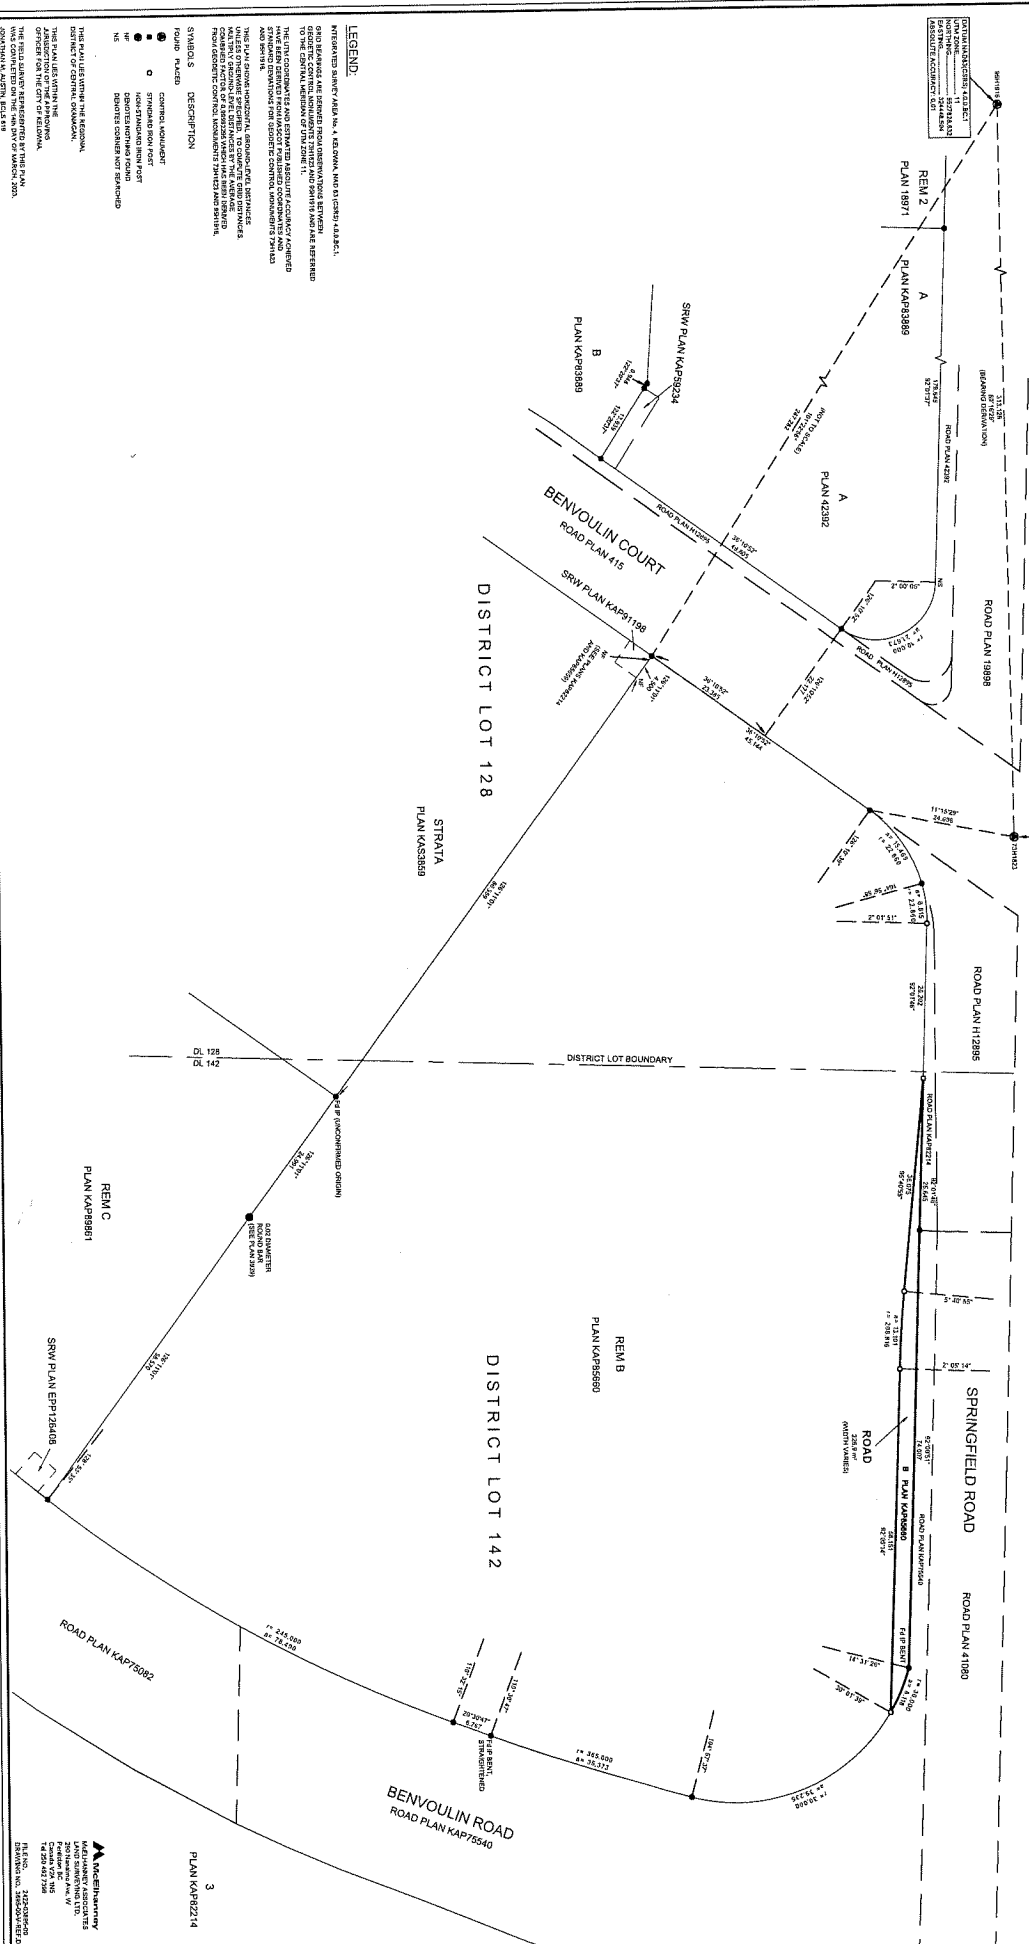

**LEGEND:**




