

SUBDIVISION PLAN OF:
PART OF THE NORTH EAST 1/4 OF SECTION 8 TOWNSHIP 23
ODYD EXCEPT PLAN KAP69724, EPP101624 AND EPP123935;
PART OF LOT A SECTIONS 4, 5, 8 AND 9 TOWNSHIP 23
ODYD PLAN KAP69724 EXCEPT PLANS KAP71944, KAP73768,
KAP75949, KAP78547, KAP80107, KAP81912, KAP85278,
KAP86750, EPP24895, EPP93548, EPP101624, EPP115845
AND EPP123935;
THAT PART CLOSED ROAD LYING WITHIN SECTIONS 8 AND 9
TOWNSHIP 23 OSOYOOS DIVISION YALE DISTRICT SHOWN AS
PARCEL 2 ON PLAN KAP86749;
AND PART OF LOT D SECTION 8 TOWNSHIP 23 OSOYOOS
DIVISION YALE DISTRICT PLAN KAP75116 EXCEPT PLANS
EPP24895, EPP24897, EPP64871 AND EPP77782

BCGS 82E.083




THE INTENDED PLOT SIZE OF THIS PLAN IS 560mm IN WIDTH BY 864mm IN HEIGHT (D SIZE) WHEN PLOTTED AT A SCALE OF 1:500

PLAN EPP_____

PRELIMINARY

DATE: SEPTEMBER 5, 2024

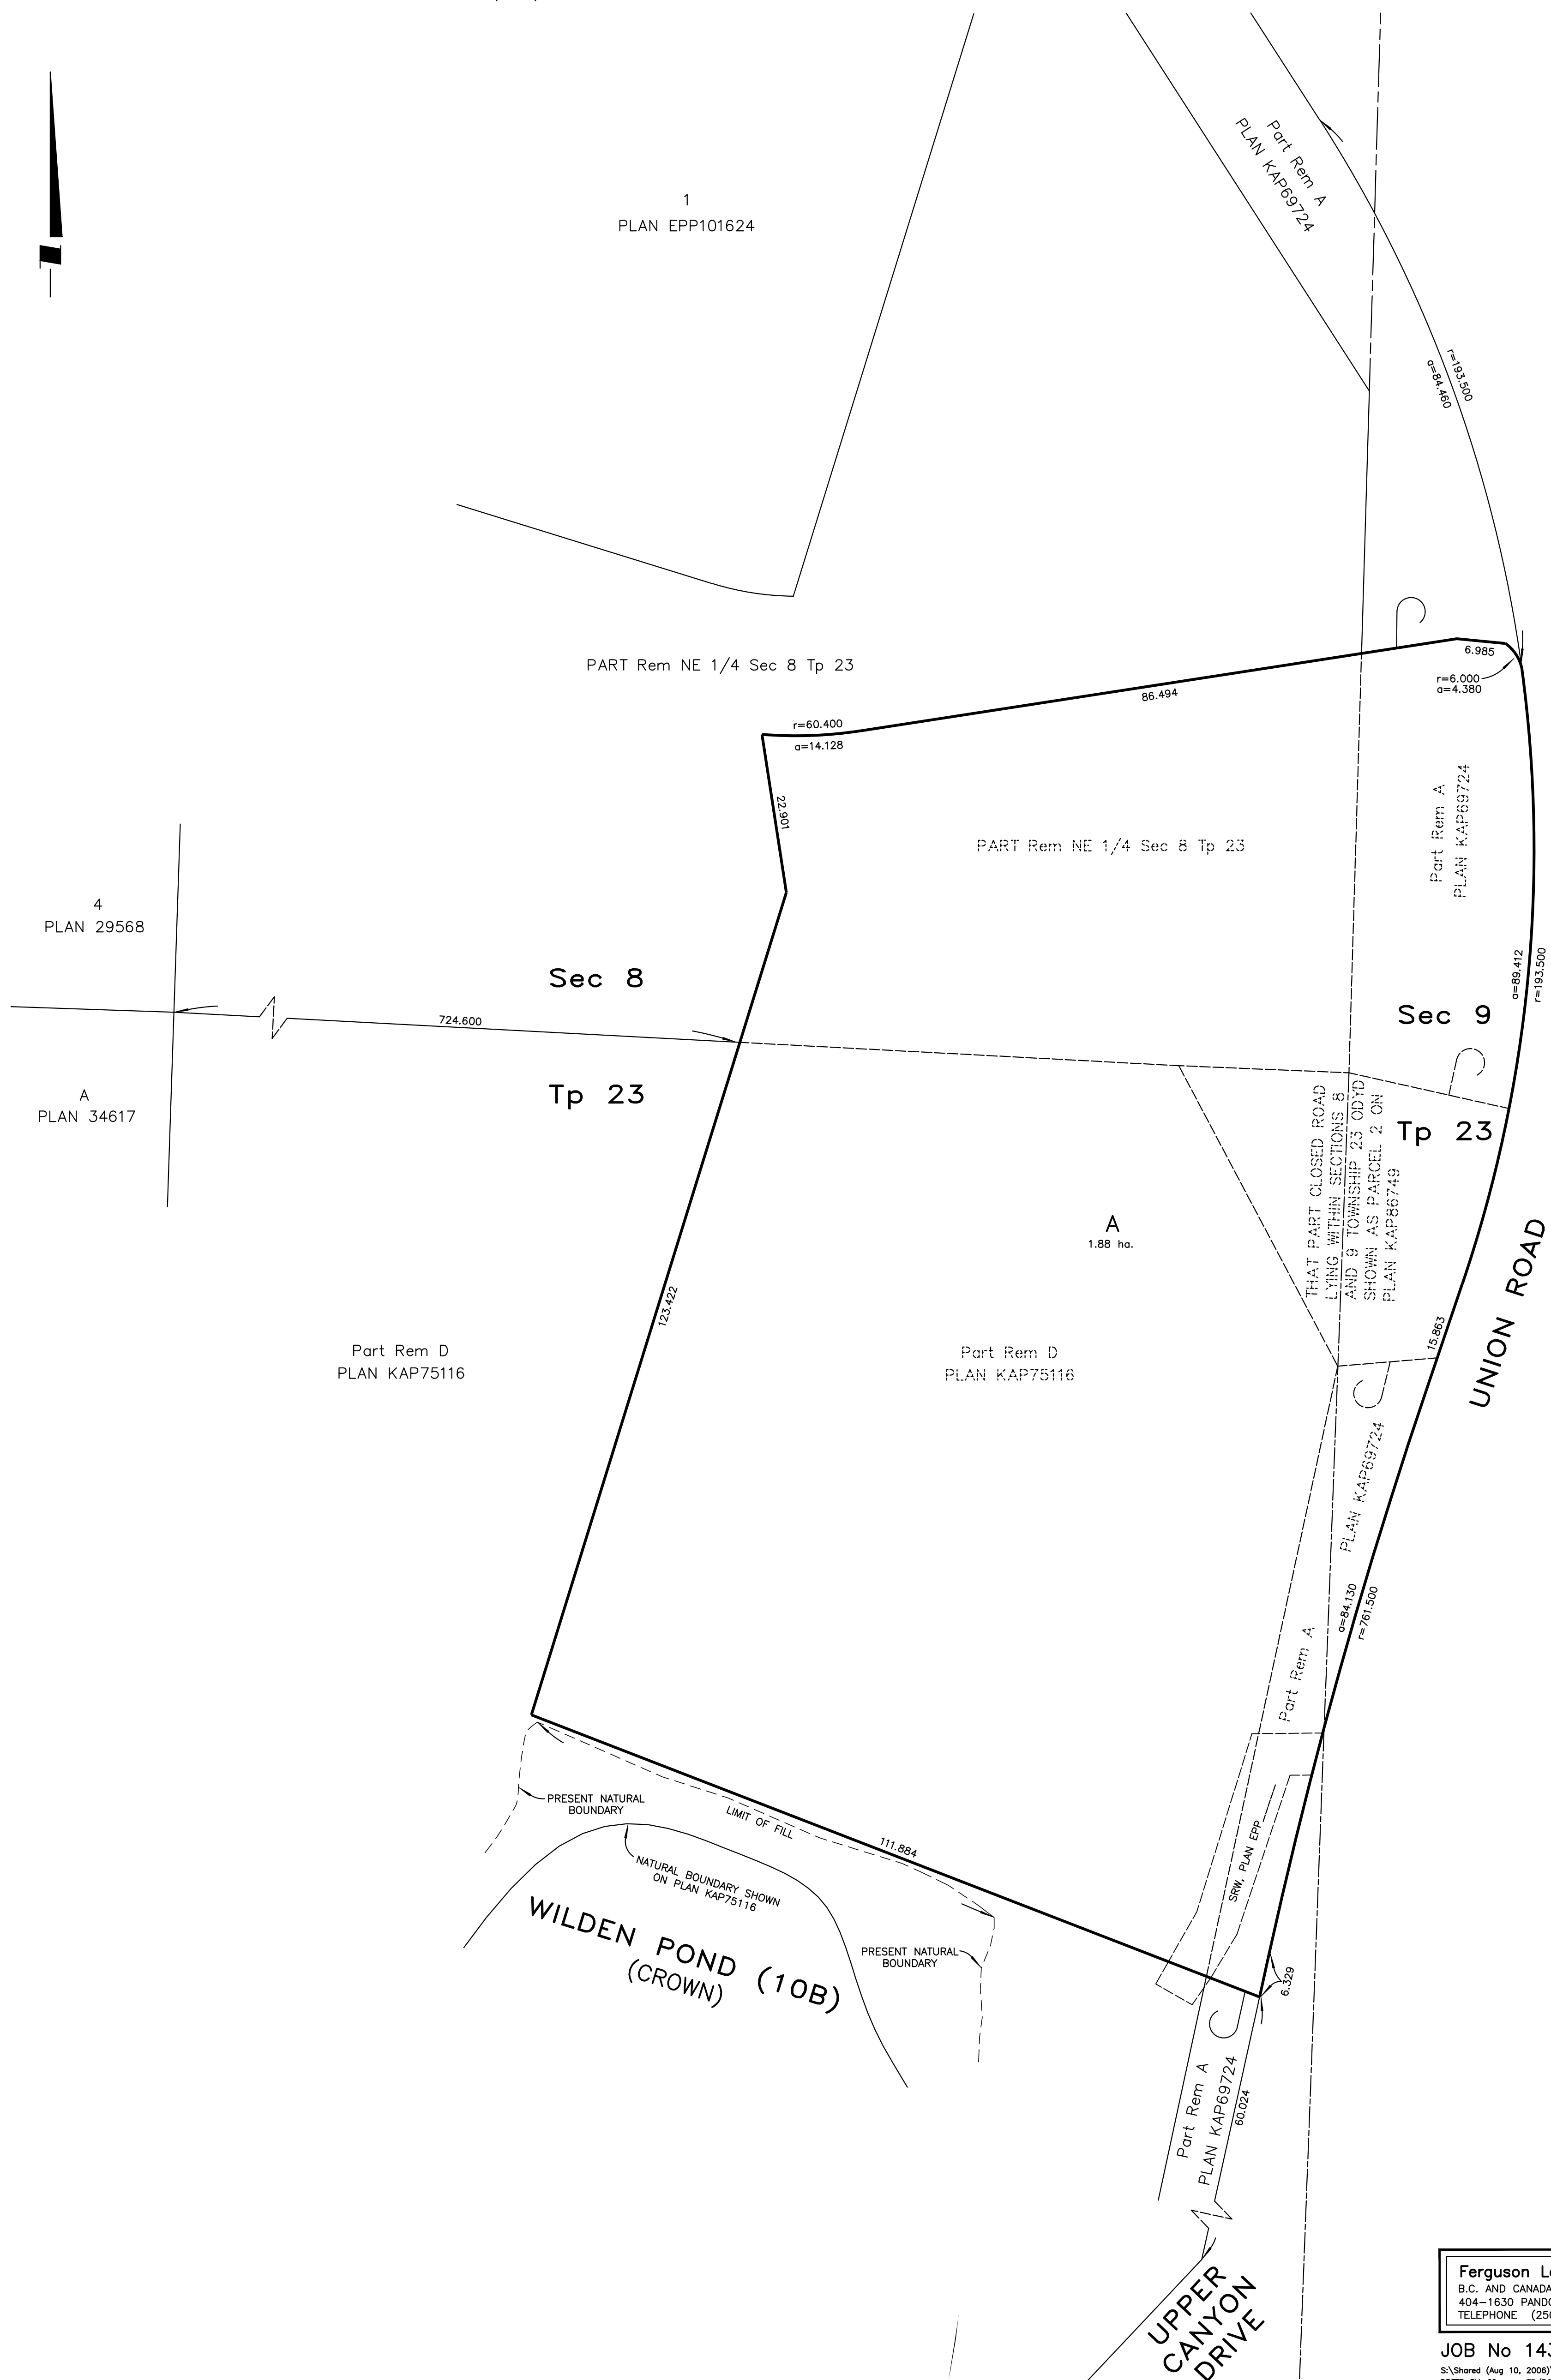

Ferguson Land Surveying & Geomatics Ltd.
B.C. AND CANADA LAND SURVEYORS
404-1830 PANDOSY STREET, KELOWNA, B.C.
TELEPHONE (250) 763-3115 FAX (250) 763-0321

JOB No 14320.31-MKT SQ-SUB1

S:\Shared (Aug 10, 2006)\Job_Files\DRFTD BY: ?? FB/PG: ??/??