

McCLURE ROAD

LOT A  
PLAN EPP63006

LOT B  
PLAN EPP63006


FORDHAM ROAD

LOT A  
PLAN KAP80891

LOT B  
PLAN KAP80891

LOT 4  
PLAN KAP17105

LOT 1  
PLAN EPP118918

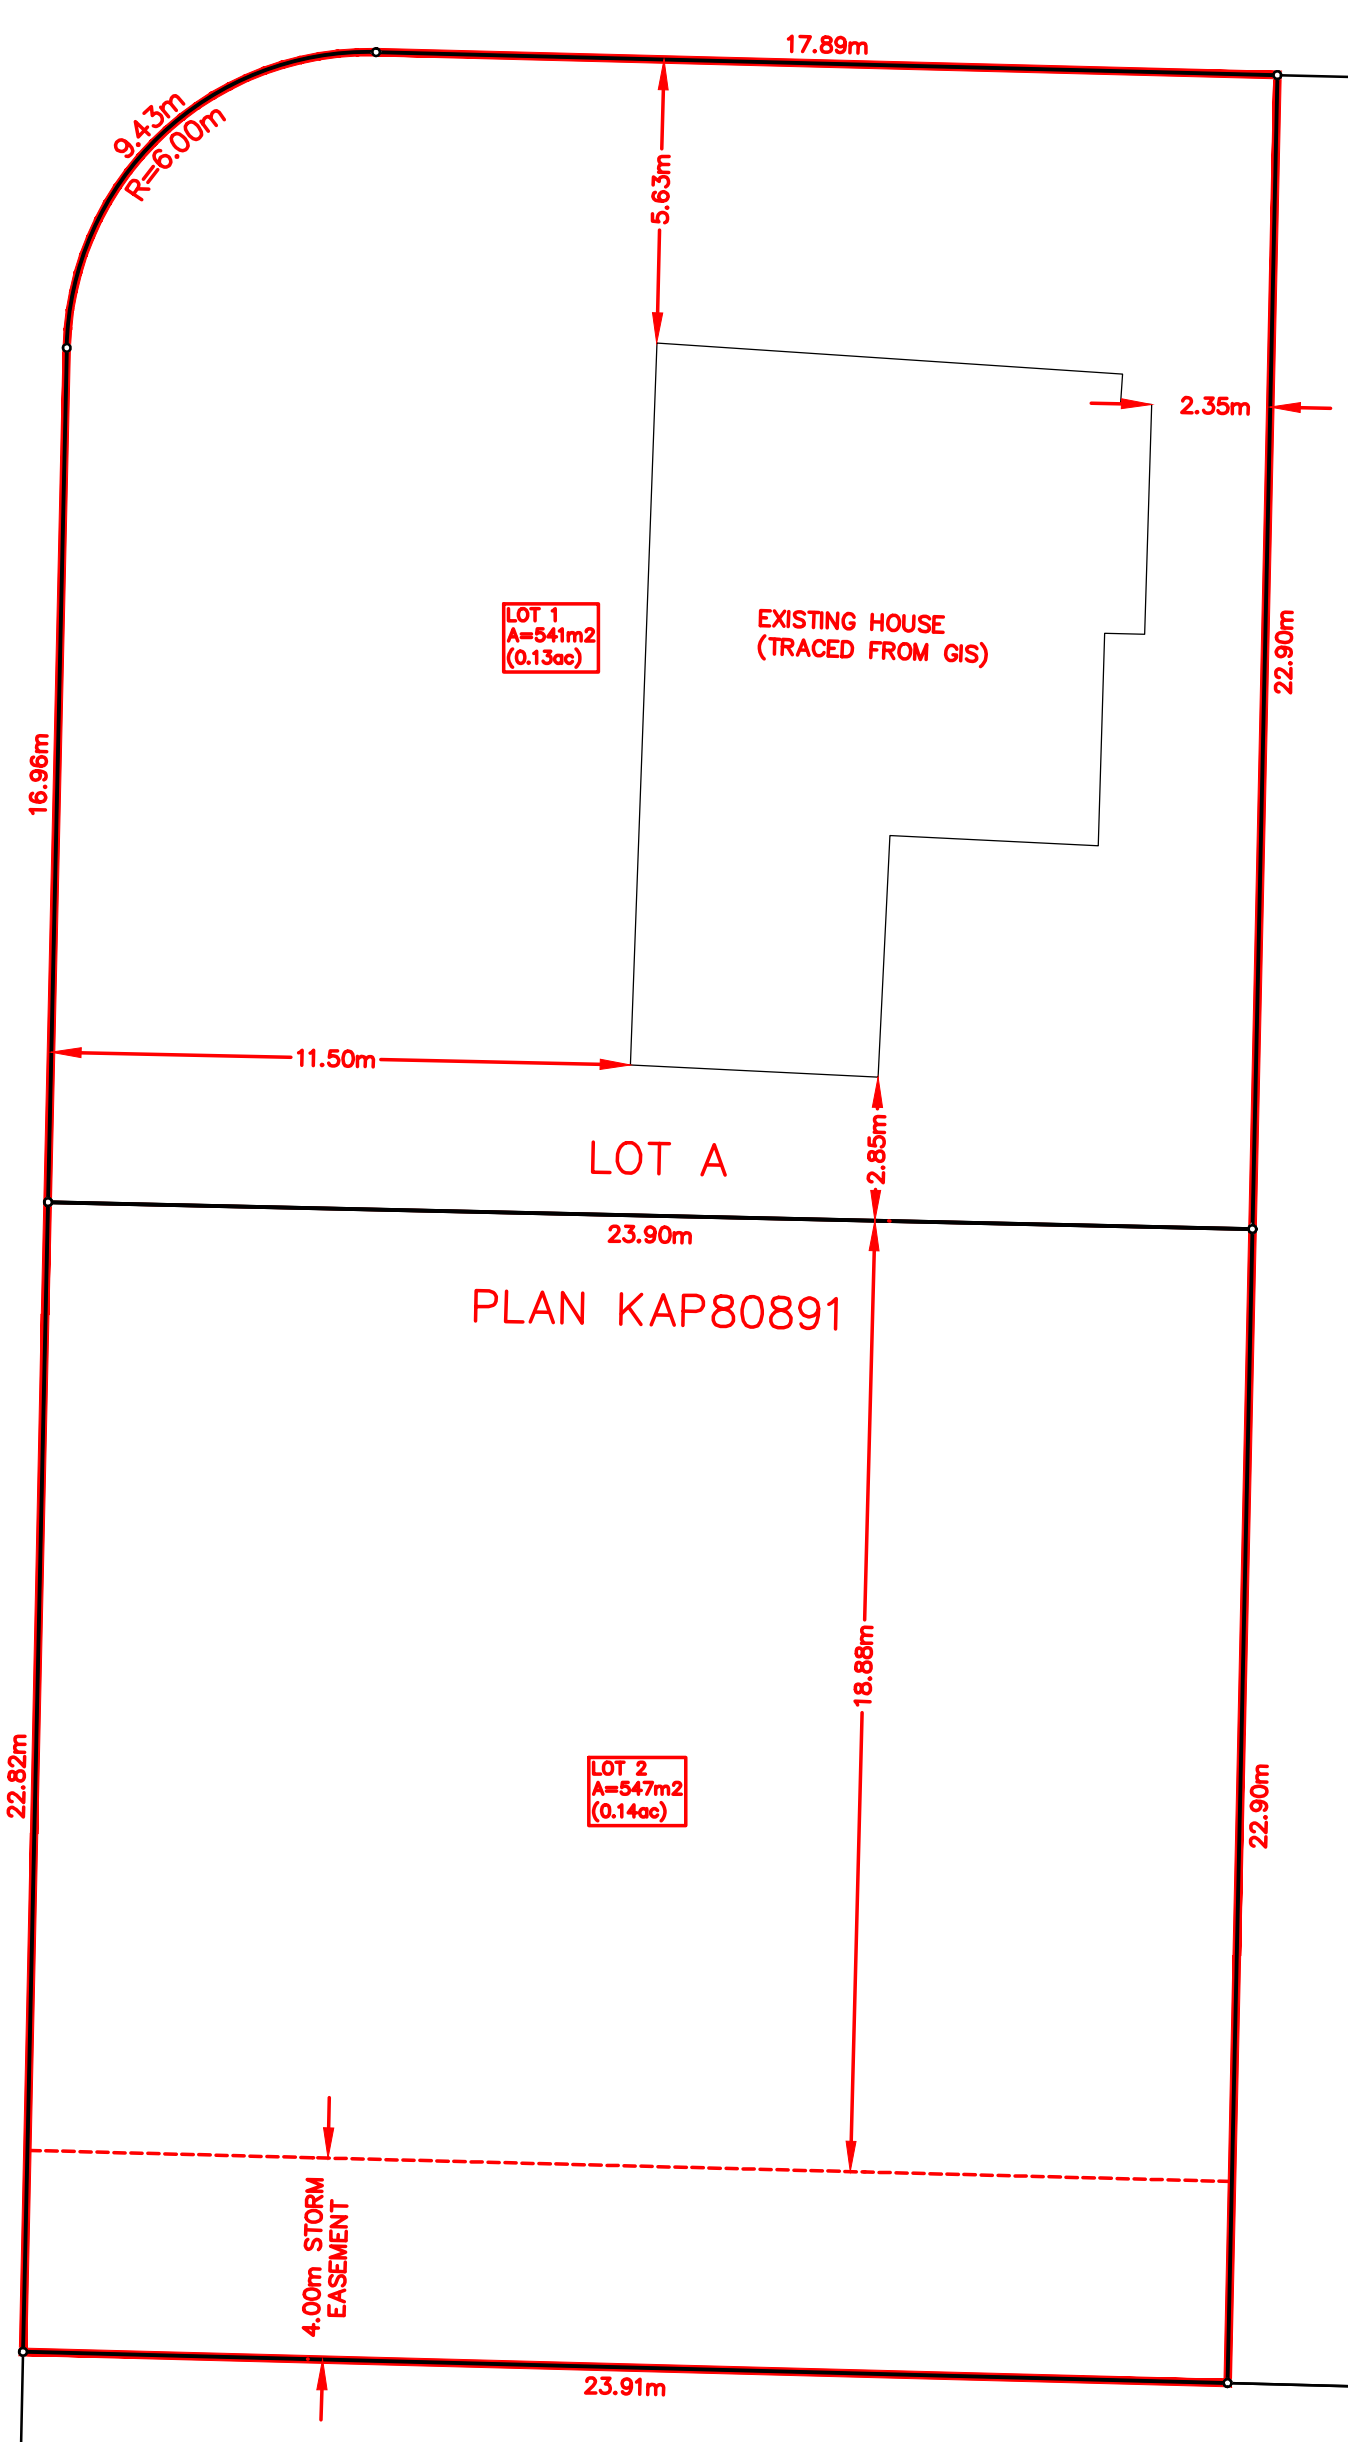

NOTE: ALL LOT LINES  
AND BUILDING  
LOCATIONS FROM GIS  
AND ARE NOT SURVEYED

PRELIMINARY

ISSUED FOR  
COORDINATION


LEGEND	
WATER	EX. MANHOLE ○ MH #
SAN. SEWER	PROP. MANHOLE ● MH #
STORM SEWER	POWER POLE ● P.P.
GAS	LAMP STANDARD □ L.S.
U/G UTILITY (ALIGNMENT)	CATCH BASIN □ C.B.
	HYDRANT ⊕ HD
	SURVEY MONUMENT ⊙
	WATER CURB STOP ●
	SANITARY INSPECTION CHAMBER ○
	STORM INSPECTION CHAMBER □
	TRANSFORMER - POWER □
	SERVICE BOX □

**PROTECH CONSULTING**  
 300 - 3275 Lakeshore Rd Kelowna B.C. Phone 860-1771  
 PERMIT TO PRACTICE NO.: 1001403

NO.	DATE	BY	REVISION	CHKD
1	2024.09.06	CJP	FOR REVIEW	DTP

DRAWN	CJP
DESIGN	DTP
APPROVED	TEXT EDIT
DATE	SEPT 2024
SCALE	
HORIZ.	1:150

**THE CITY OF KELOWNA**  
 ENGINEERING DEPARTMENT  
 MICHEAL AND KELLY ROSS  
 779 McCLURE ROAD  
 PROPOSED SUBDIVISION

DIVISION	
DRAWING NO.	REV. NO.
24070-P01	1