

- PURSUANT TO SECTION 100(1)(b) OF THE LAND TITLE ACT,
CITY OF KELOWNA
BCGS 82E.093


SCALE 1:3000

SCALE 1:3000

0 50 100 150 200

ALL DISTANCES ARE IN METRES AND DECIMALS THEREOF.

A SCALE OF 1:3000

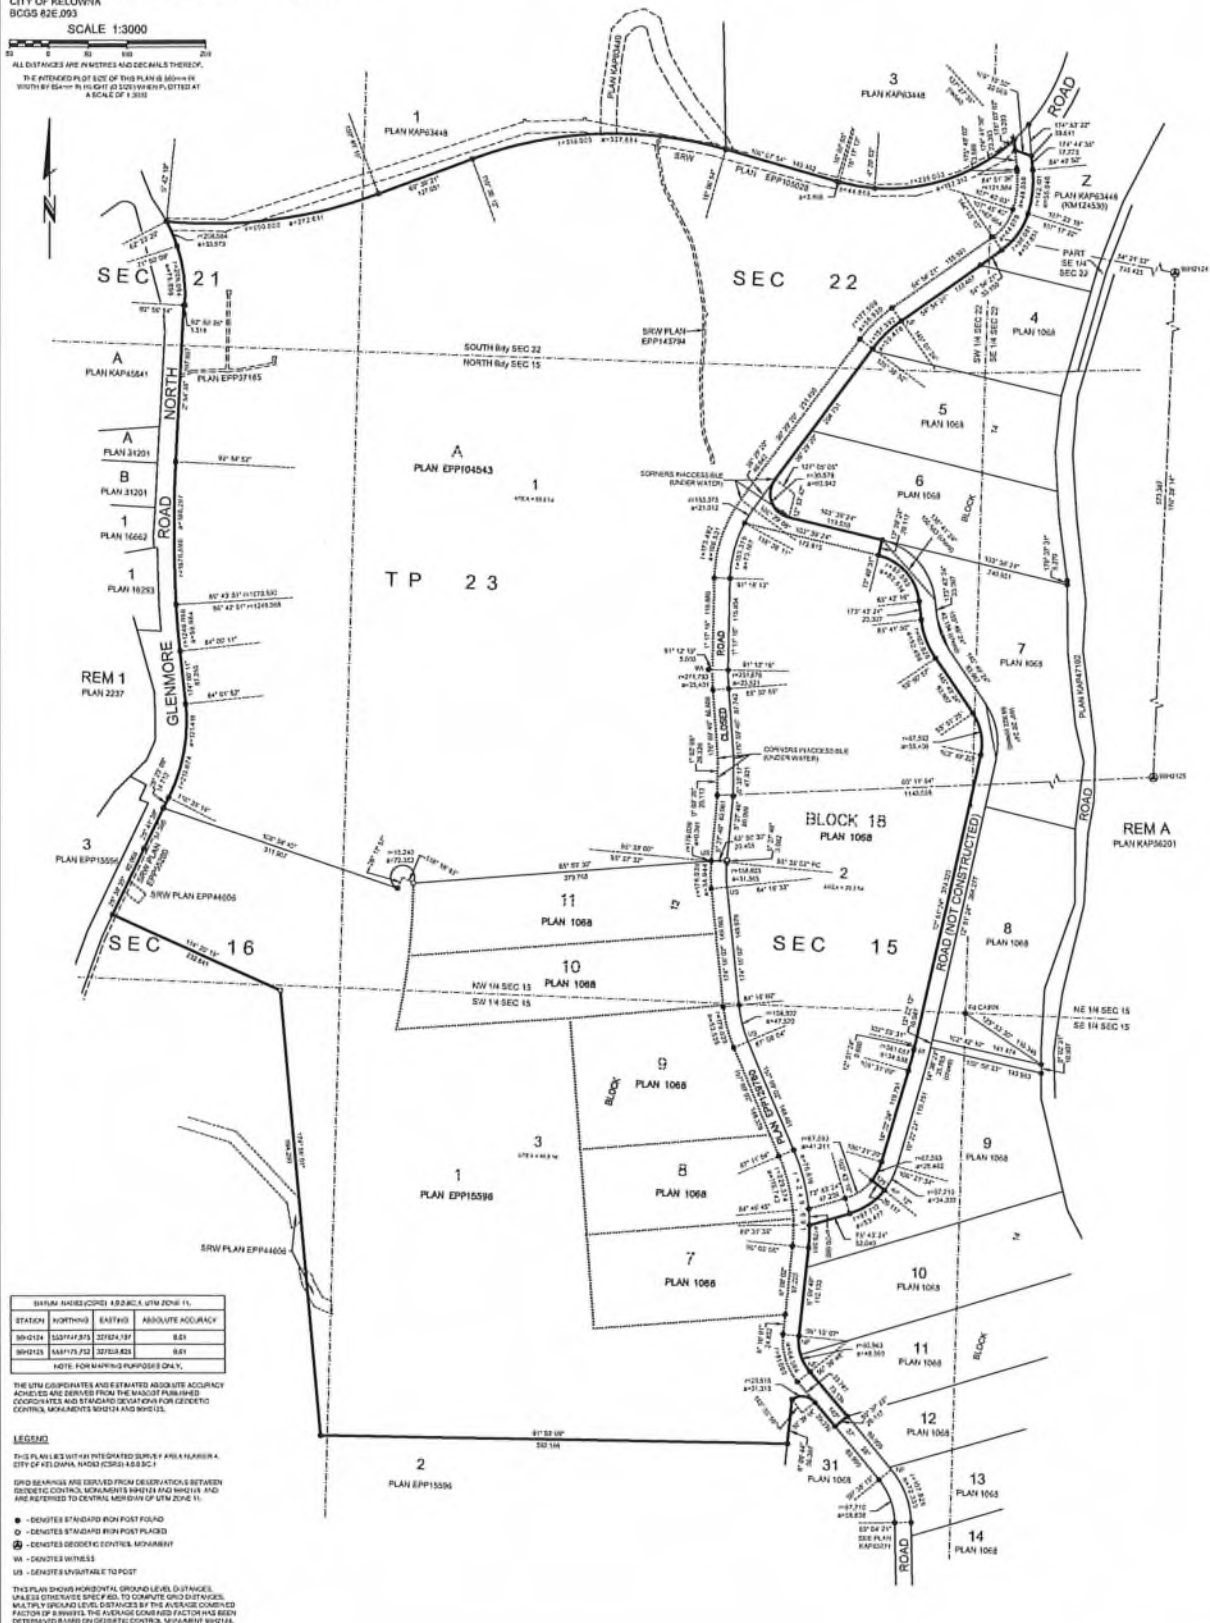

STATION	NORTHING	EASTING	ABSOLUTE ACCURACY
90-0124	537744.375	227824.387	0.83
90-0125	538173.712	227838.825	0.81

NOTE: FOR MAPPING PURPOSES ONLY.


THE UTM COORDINATES AND ESTIMATED ABSOLUTE ACCURACY ACHIEVED ARE DERIVED FROM THE MASCOIT PUBLISHED COORDINATES AND STANDARD DEVIATIONS FOR GEODETIC CONTROL MONUMENTS 90H2124 AND 90H2123.

LEGEND


- - DENOTES STANDARD IRON POST FOUND
- - DENOTES STANDARD IRON POST PLACED
- ⊙ - DENOTES DEODICENT CONTROL MONUMENT
- WA - DENOTES WITNESS
- UP - DENOTES UNSUITABLE TO POST


NOTE:
THIS PLAN SHOWS ONE OR MORE WITNESS POSTS
WHICH ARE NOT SET ON THE TRUE CORNERS.

bennett
LAND SURVEYING LTD.
BC LAND SURVEYORS
#103 - 1310 ELIAS STREET
V1Y 1Z8
TEL: 250-763-5711
www.bennettsurveying.com

FOI87P14-29 (45); FET23 P45-42, 45-47 (49); F8728 PFA-F1 (15, 16)

THIS PLAN LIES WITHIN THE JURISDICTION OF
THE APPROVING OFFICER FOR

THIS PLAN LIES WITHIN THE

THE FIELD SURVEY REPRESENTED BY THIS PLAN WAS
COMPLETED ON THE 13TH DAY OF JUNE, 2021

