



I	25-06-05	RB	ISSUED FOR DEVELOPMENT PERMIT	BW	
NO.	DATE	BY	REVISION	CH/KD	




Drawn	R.BALDIGARA
Design	B.WALLACE
Approved	B.WALLACE
Date	MAY 2025
Scale	
Horiz.	1:500
Vert.	

THE CITY OF KELOWNA
ENGINEERING DEPARTMENT

Wilden - Road H5 Site Services
Rezoning Plan

Division	
Drawing No.	Rev. No.
AC43-27-090	1

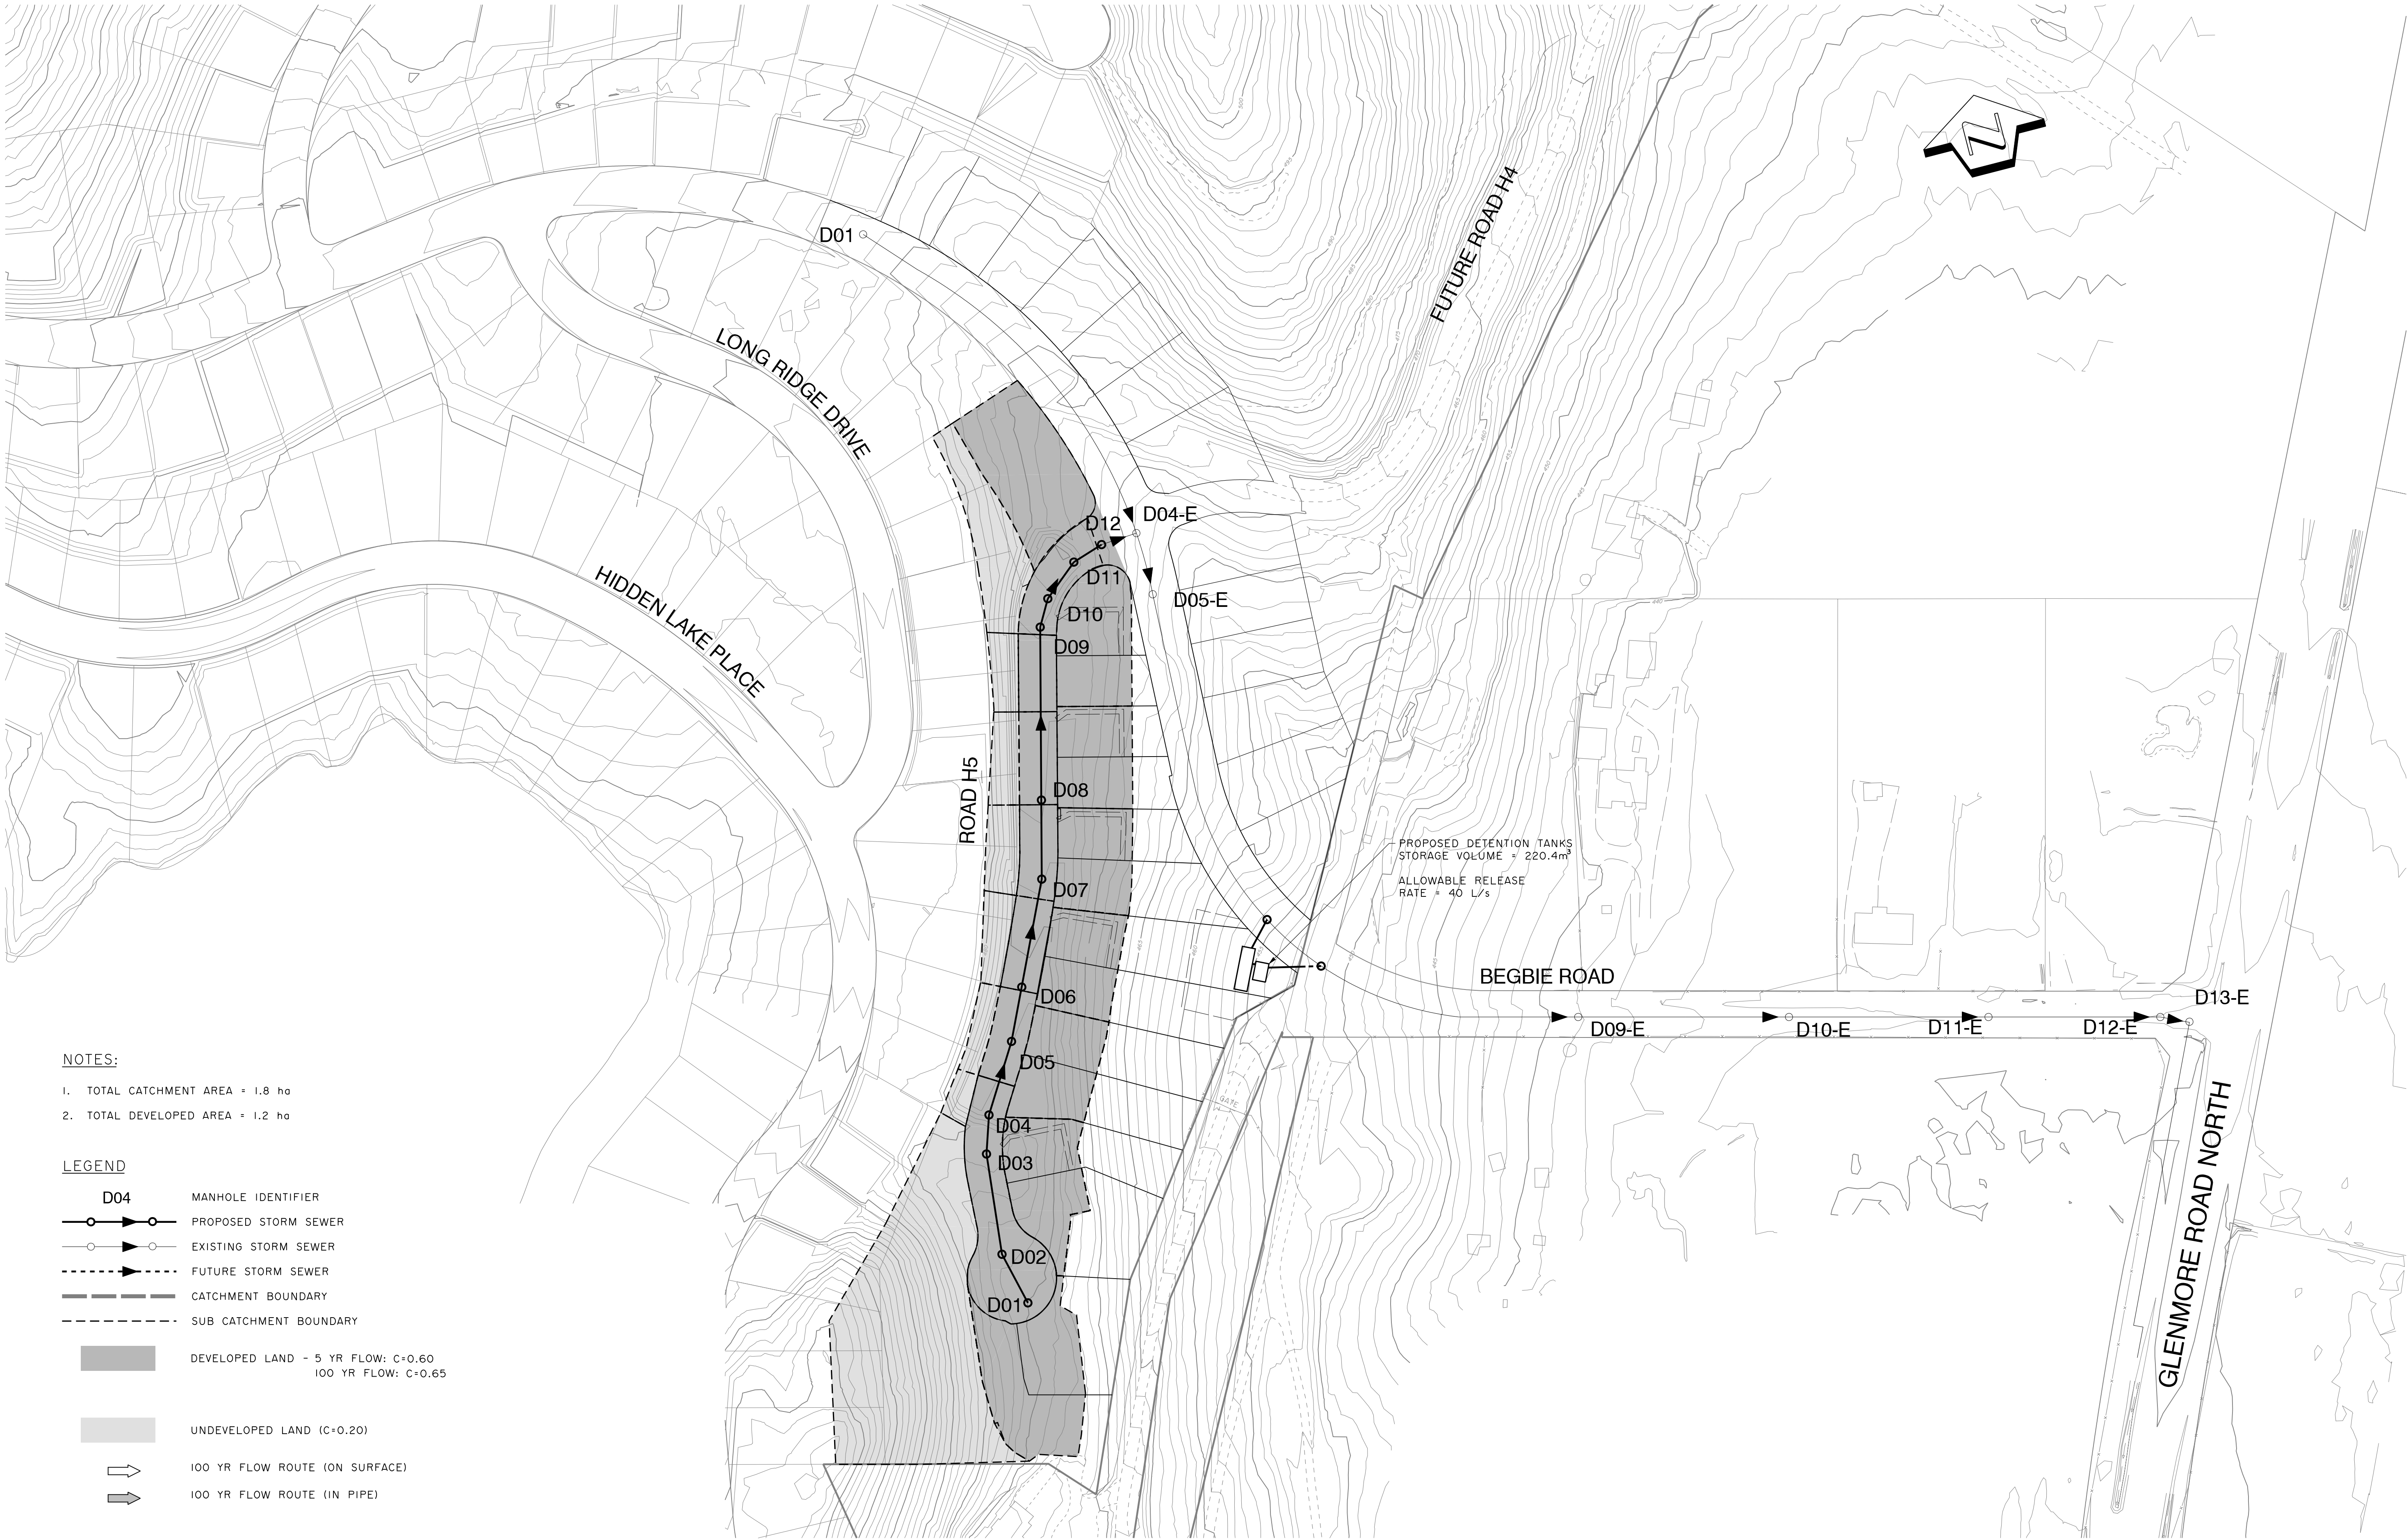

NOTES:

1. TOTAL CATCHMENT AREA = 1.8 ha
2. TOTAL DEVELOPED AREA = 1.2 ha

LEGEND

- D04 MANHOLE IDENTIFIER
- PROPOSED STORM SEWER
- EXISTING STORM SEWER
- - - - - FUTURE STORM SEWER
- - - - - CATCHMENT BOUNDARY
- . - . - . SUB CATCHMENT BOUNDARY
- DEVELOPED LAND - 5 YR FLOW: C=0.60
100 YR FLOW: C=0.65
- UNDEVELOPED LAND (C=0.20)
- 100 YR FLOW ROUTE (ON SURFACE)
- 100 YR FLOW ROUTE (IN PIPE)

I	25-06-05	RB	ISSUED FOR DEVELOPMENT PERMIT	BW	
NO.	DATE	BY	REVISION	CHK'D	



Drawn	R. BALDIGARA
Design	B. WALLACE
Approved	B. WALLACE
Date	MAY 2025
Scale	
Horiz.	1:1000
Vert.	

Division	
Drawing No.	Rev. No.
AC43-27-093	1

