



Z:\PROJECTS\DEVELOPMENT PERMIT\ACTIVE\DP2022-76 3805 LAKESHORE ROAD\5. DWG\SHEET\ISAR-01.TREE MANAGEMENT PLAN.DWG

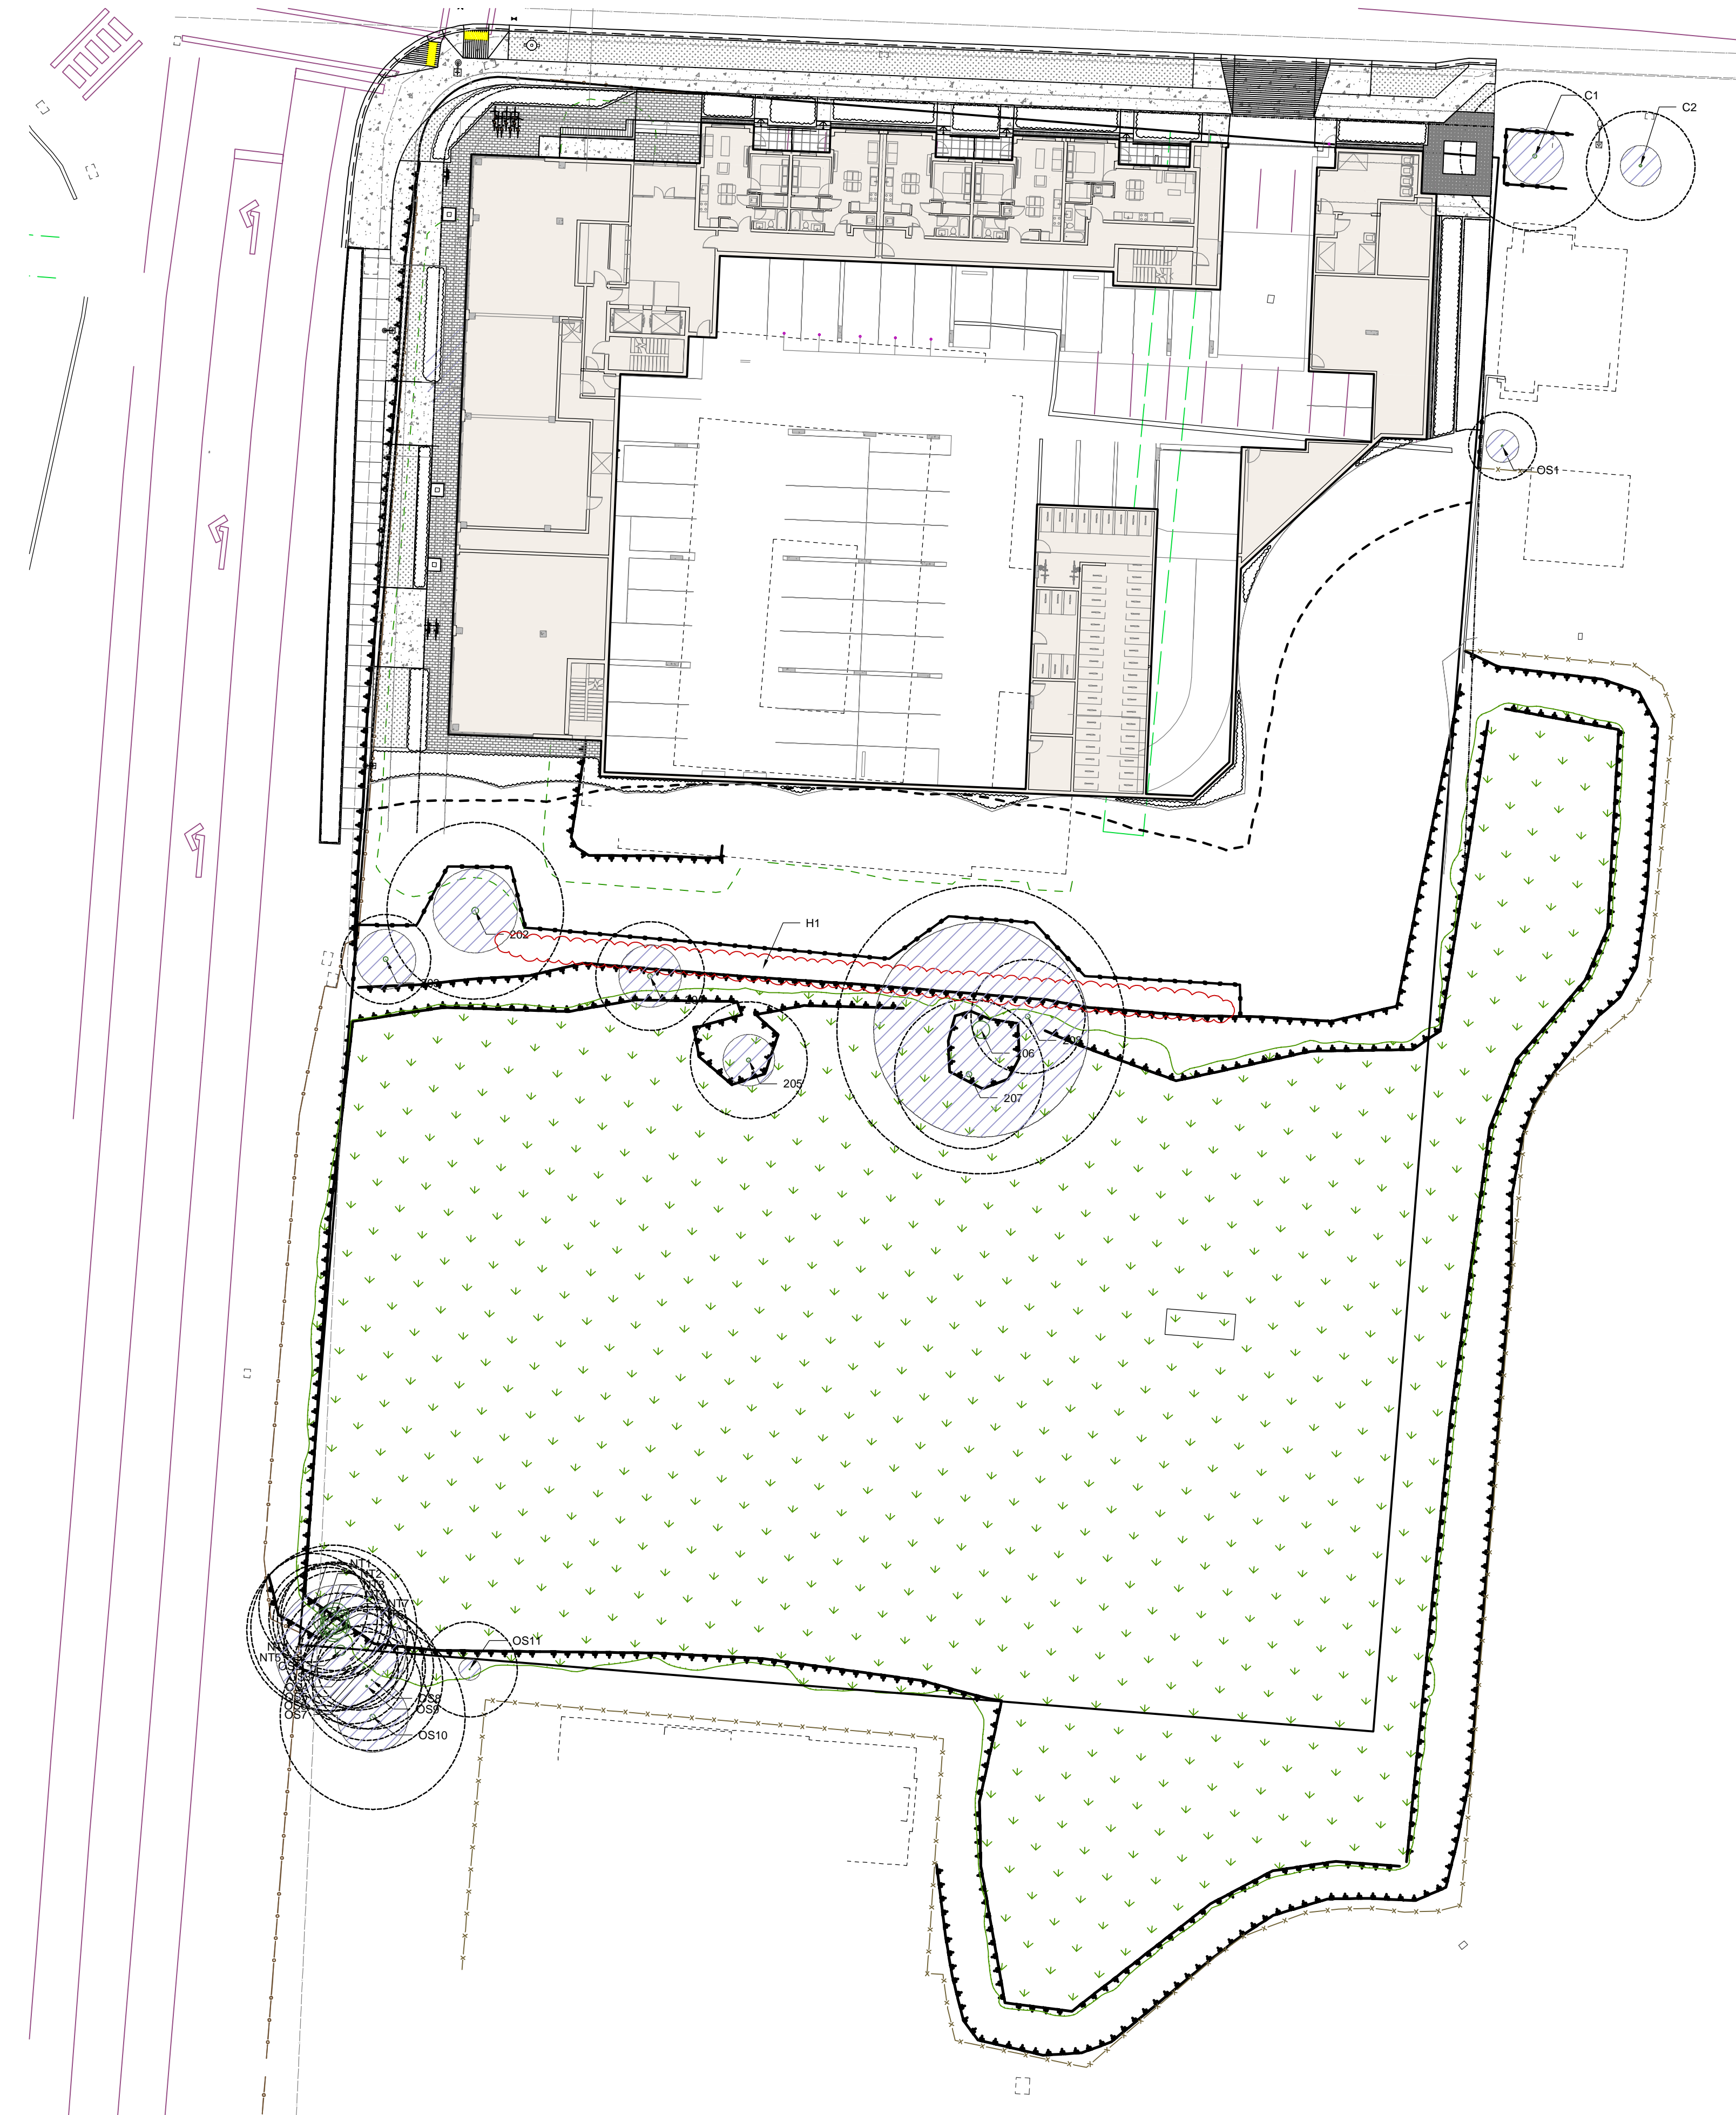


LEGEND

Tag #	Symbol	Description
CRAD	Circle with diagonal lines	Existing Tree to be Retained
CRZ	Circle with diagonal lines	Existing Tree to be Removed
OS-XX	Circle with diagonal lines	Undersize Tree
S-XX	Circle with diagonal lines	Existing Tree in Poor/Dead Condition to be Removed
XX-XX	Square	Tree Protection Fencing


Tree Tag Legend
 XX - Tag number
 C-XX - Muncipale tree
 OS-XX - Off-site tree
 S-XX - Straddling tree. Written permission required from owner to remove trees.
 XX-NT - No Tag #
 WRC= Western Red Cedar
 BLM= Big Leaf Maple
 RA= Red Alder

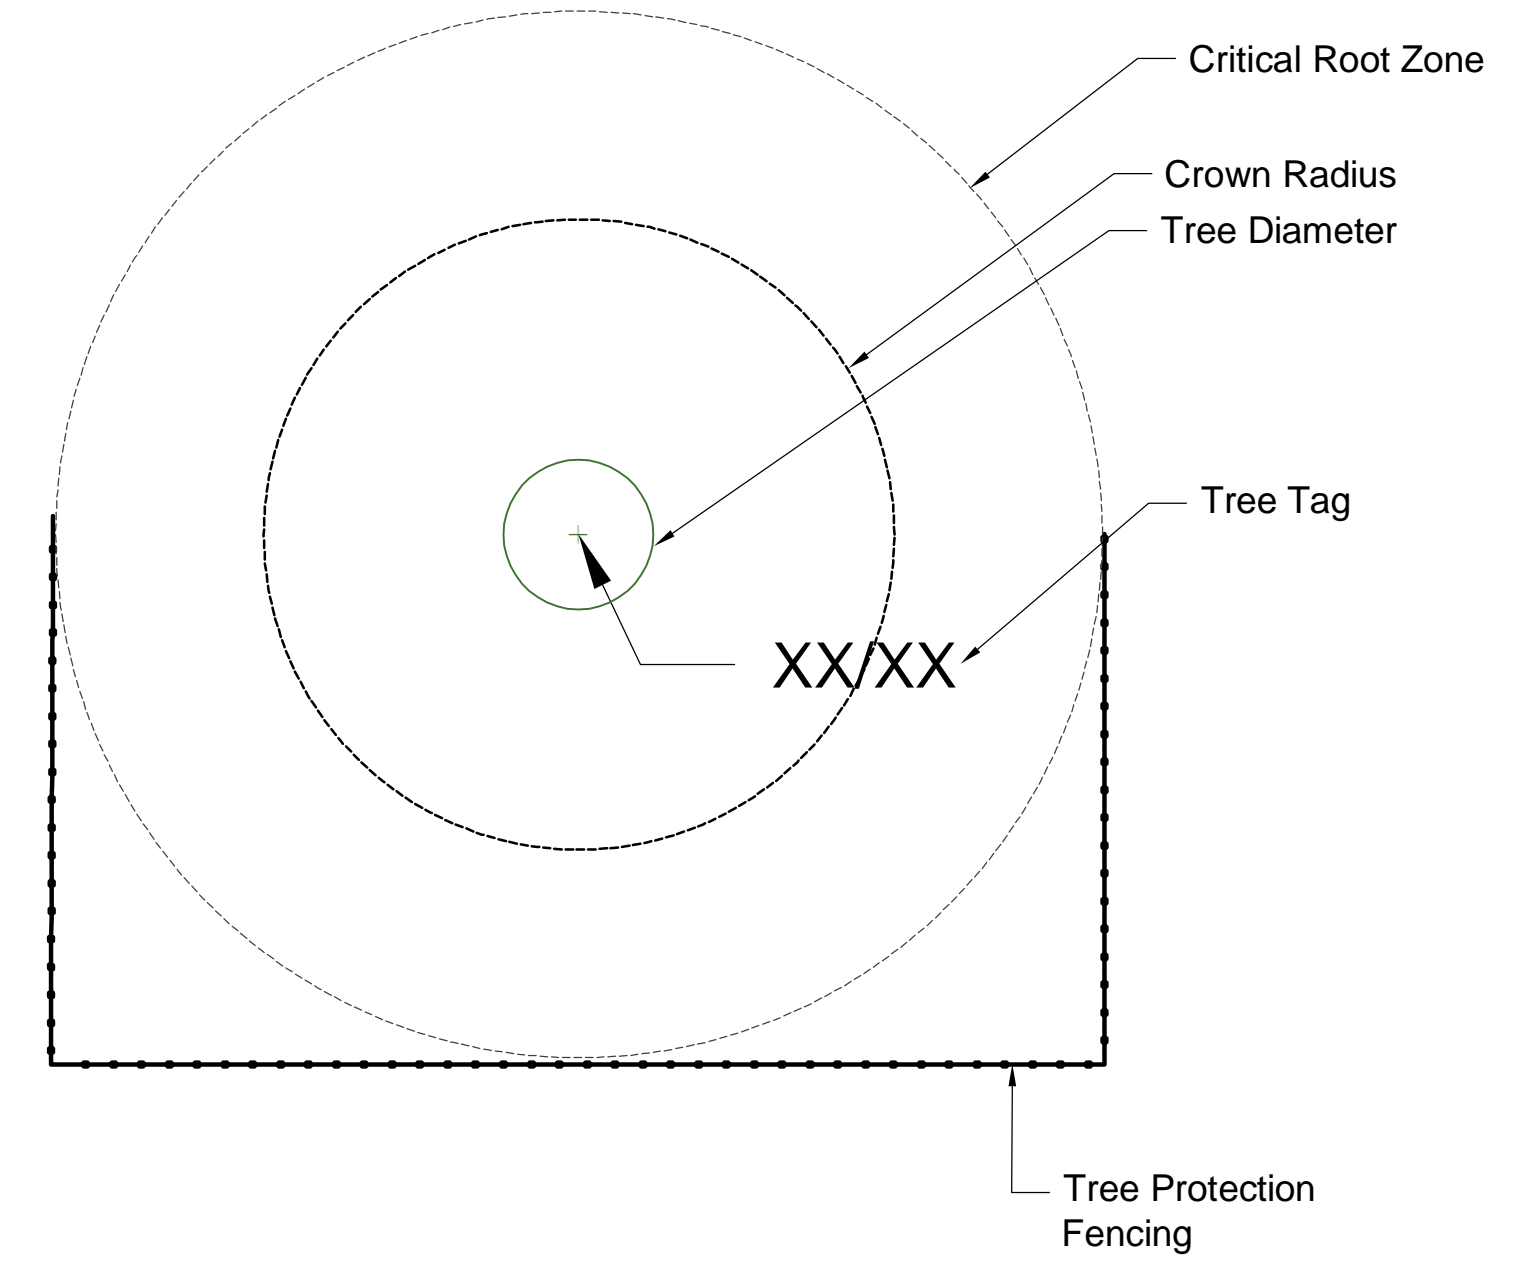

Elevation View

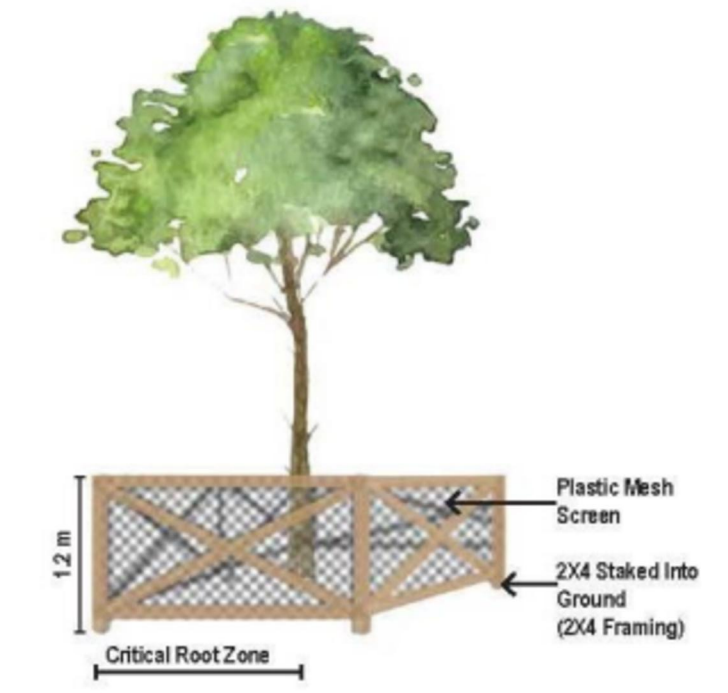

Elevation View

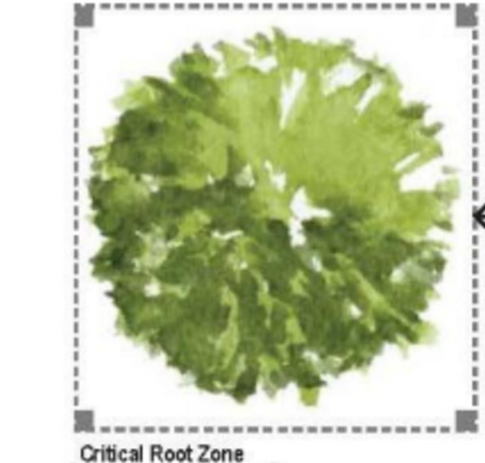

Plan View



Plan View

No.	By:	Description	Date
6	KM	Issued for DP	2024-03-21
5	KM	Issued for DP	2024-03-12
4	KM	Issued for DP	2023-11-01
3	KM	Issued for DP	2023-04-27
2	KM	Issued for DP	2023-03-15
1	AL	Issued for Arborist Report	2023-03-13

REVISIONS TABLE FOR DRAWINGS

Copyright reserved. This drawing and design is the property of VDZ+A and may not be reproduced or used for other projects without permission.

No.	By:	Description	Date
REVISIONS TABLE FOR SHEET			

Project:
 3805 LAKESHORE ROAD
 DEVELOPMENT

Location:
 3805 LAKESHORE ROAD
 KELOWNA, B.C.

Drawn: AL	Stamp:
Checked: DGR	
Approved: -	
Scale: 1:___	Original Sheet Size: 24"x36"

CONTRACTOR SHALL CHECK ALL DIMENSIONS ON THE WORK AND REPORT ANY DISCREPANCY TO THE CONSULTANT BEFORE PROCEEDING. ALL DRAWINGS AND SPECIFICATIONS ARE THE EXCLUSIVE PROPERTY OF THE OWNER AND MUST BE RETURNED AT THE COMPLETION OF THE WORK. ALL REVISIONS/CHANGES/ADDENDUMS MUST NOT BE PRICED FOR CONSTRUCTION UNLESS LABELED ISSUED FOR TENDER/CONSTRUCTION.

