



Mould Engineering

LEGEND

- DOMESTIC SERVICE
- IRRIGATION SERVICE
- AIR VALVE
- BLOW OFF
- TEST STATION
- HYDRANT
- VALVE
- METERING CHAMBER
- PRV
- REDUCER
- END CAP
- WATERMAIN
- PRIVATE W/M
- EASEMENT

Drawn L.G.
Date MARCH 1998

Scale 1:2500

Revisions


Date	Description	By
Mar/00	Composite Base & Water System	J.A.
Aug/02	Composite Base & Water System	R.P.
Aug/04	Composite Base & Water System	R.P.
June/07	Composite Base & Water System	M.K.
May/08	Composite Base & Water System	S.W.
Dec/10	Composite Base & Water System	S.W.
Dec/14	Composite Base & Water System	S.W.
Sept./17	Composite Base & Water System	S.W.

Index

SE-16	SE-11	SE-6
SE-17	SE-12	SE-7
SE-18	SE-13	SE-8

Map No.

SE-12

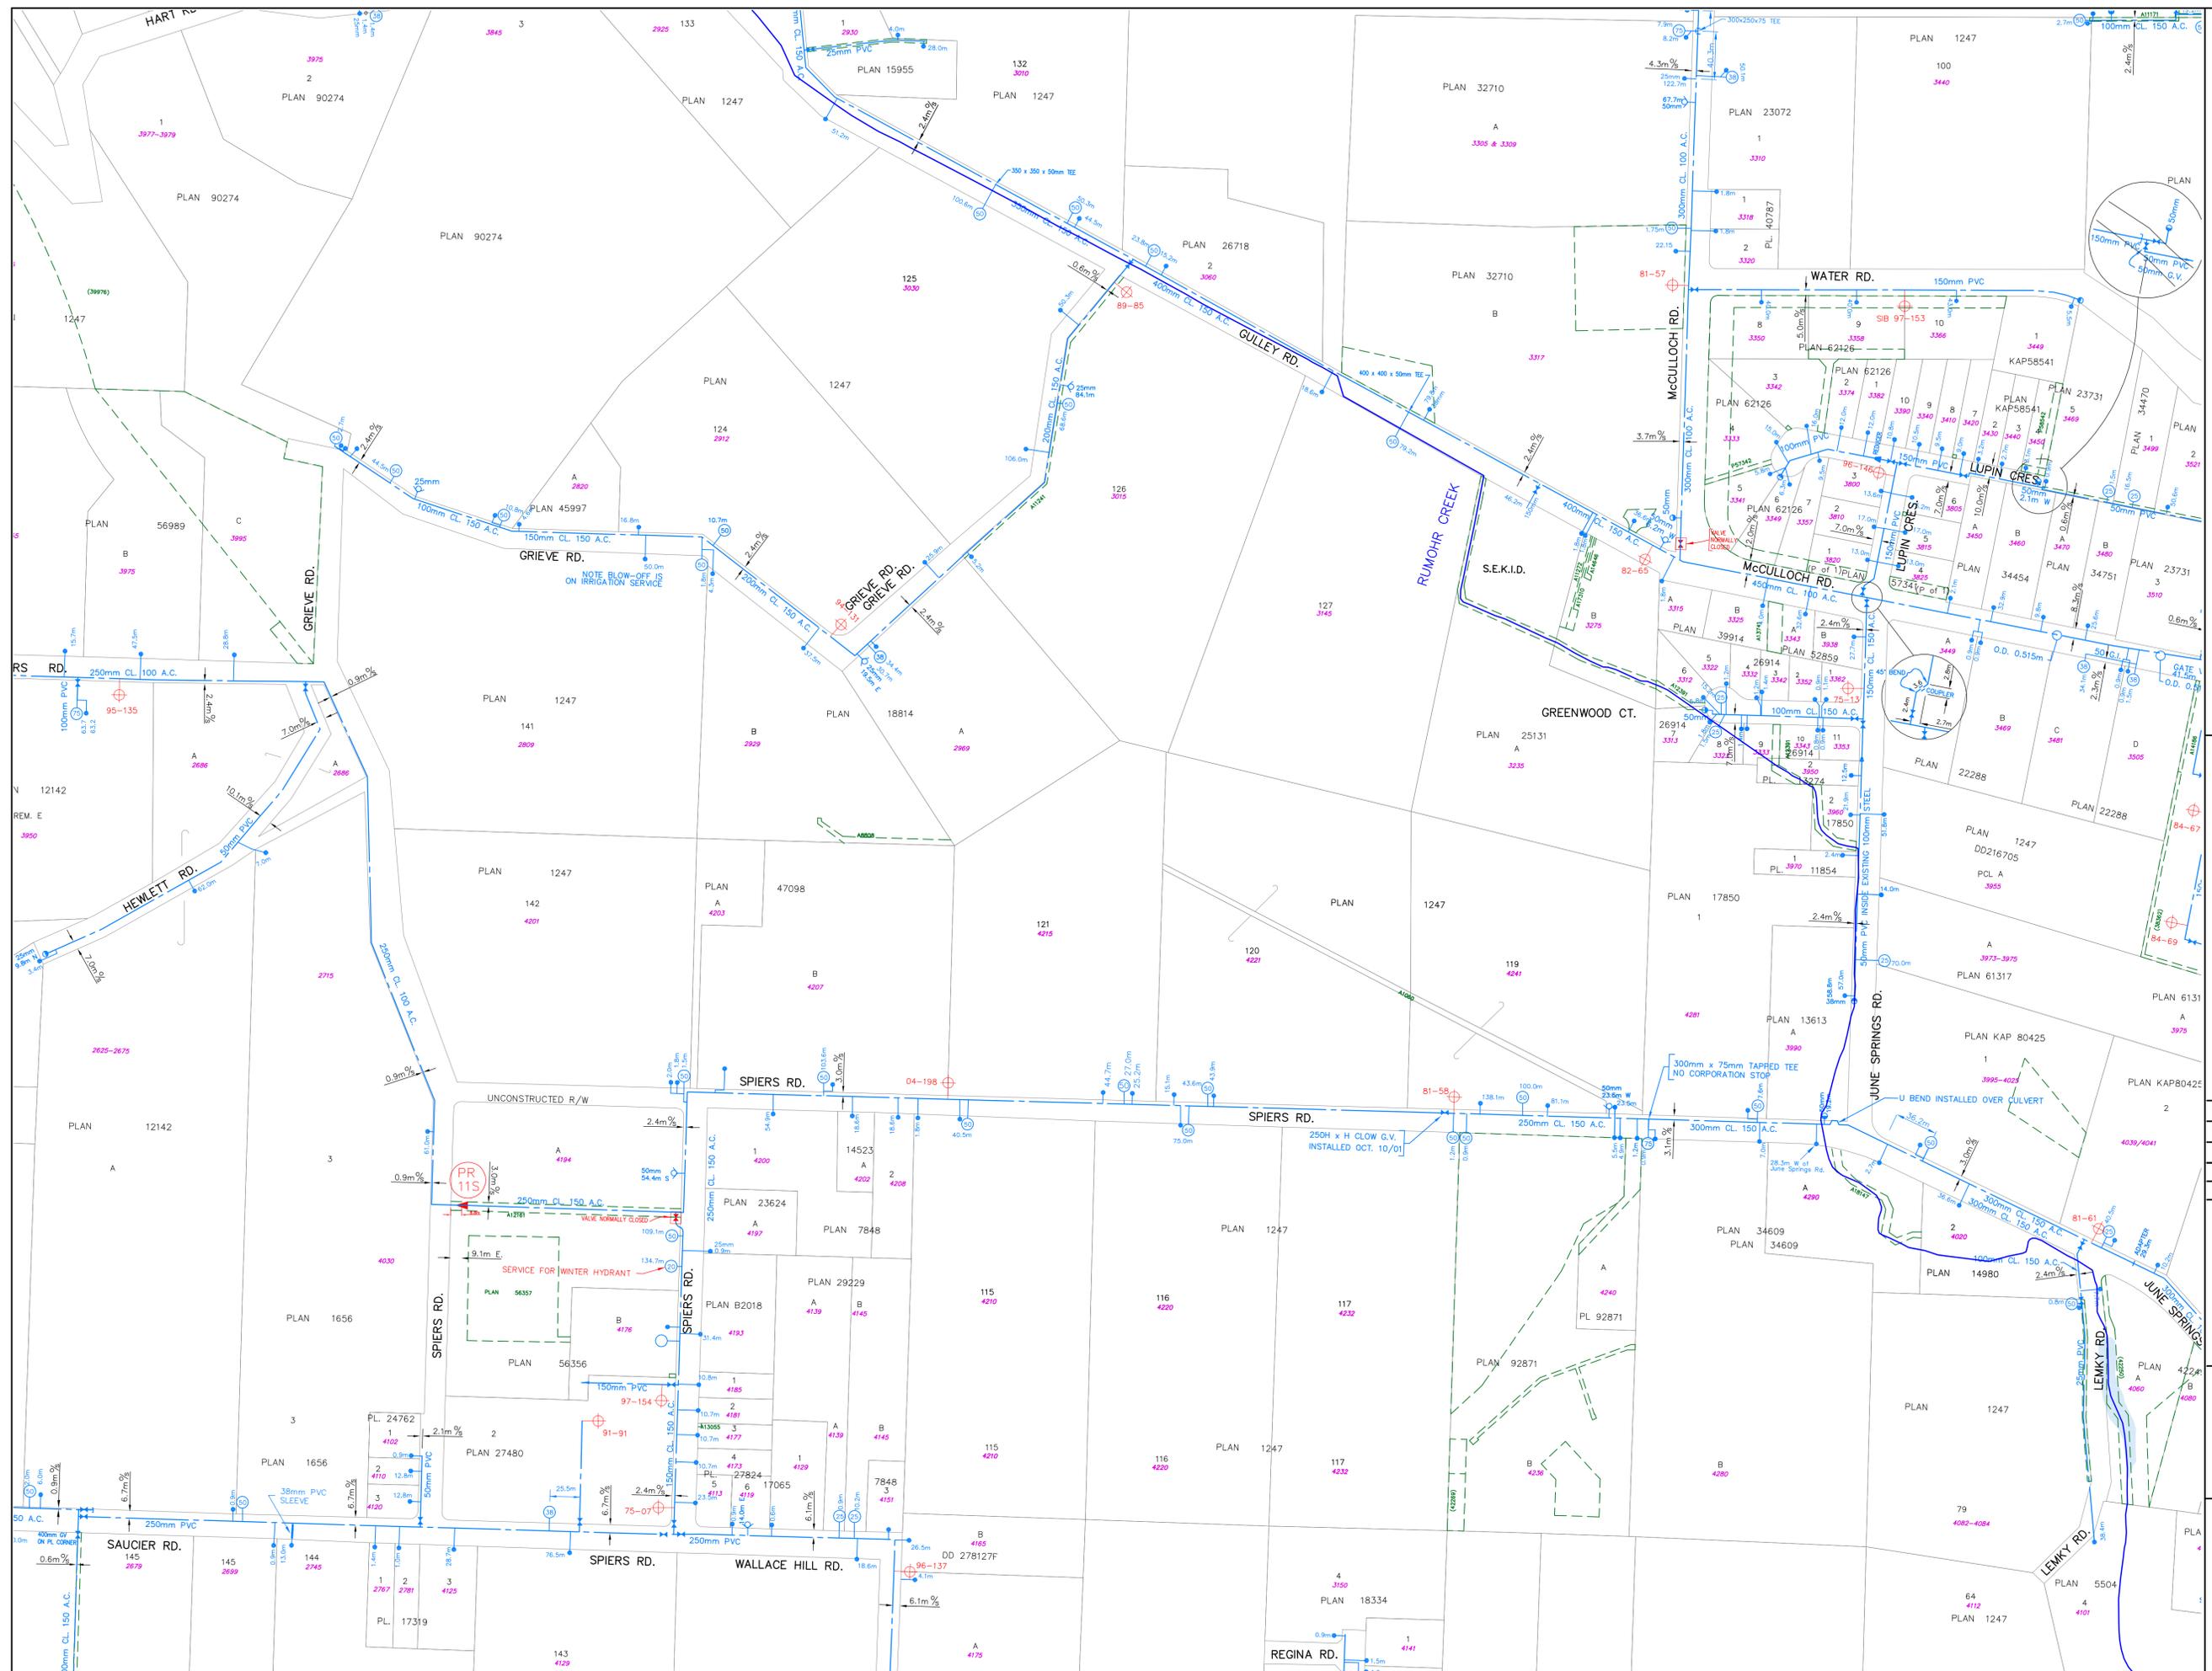

NOTE BLOW-OFF IS ON IRRIGATION SERVICE

PR 11S

SERVICE FOR WINTER HYDRANT

250H x H CLOW G.V. INSTALLED OCT. 10/01

300mm x 75mm TAPPED TEE NO CORPORATION STOP

U BEND INSTALLED OVER CULVERT

300mm CL 150 A.C.

400mm CL 150 A.C.

100mm CL 100 A.C.





