



Mould Engineering

LEGEND

- DOMESTIC SERVICE
- IRRIGATION SERVICE
- AIR VALVE
- BLOW OFF
- TEST STATION
- HYDRANT
- VALVE
- METERING CHAMBER
- PRV
- REDUCER
- END CAP
- WATERMAIN
- PRIVATE W/M
- EASEMENT

Drawn L.G.

Date MARCH 1998

Scale 1:2500

Revisions


Date	Description	By
Mar/00	Composite Base & Water System	J.A.
Aug/02	Composite Base & Water System	R.P.
Aug/04	Composite Base & Water System	R.P.
June/07	Composite Base & Water System	M.K.
May/08	Composite Base & Water System	S.W.
Dec/10	Composite Base & Water System	S.W.
Dec/14	Composite Base & Water System	S.W.
Sept./17	Composite Base & Water System	S.W.

Index

SE-18	SE-13	SE-8
SE-19	SE-14	

Map No.

SE-14

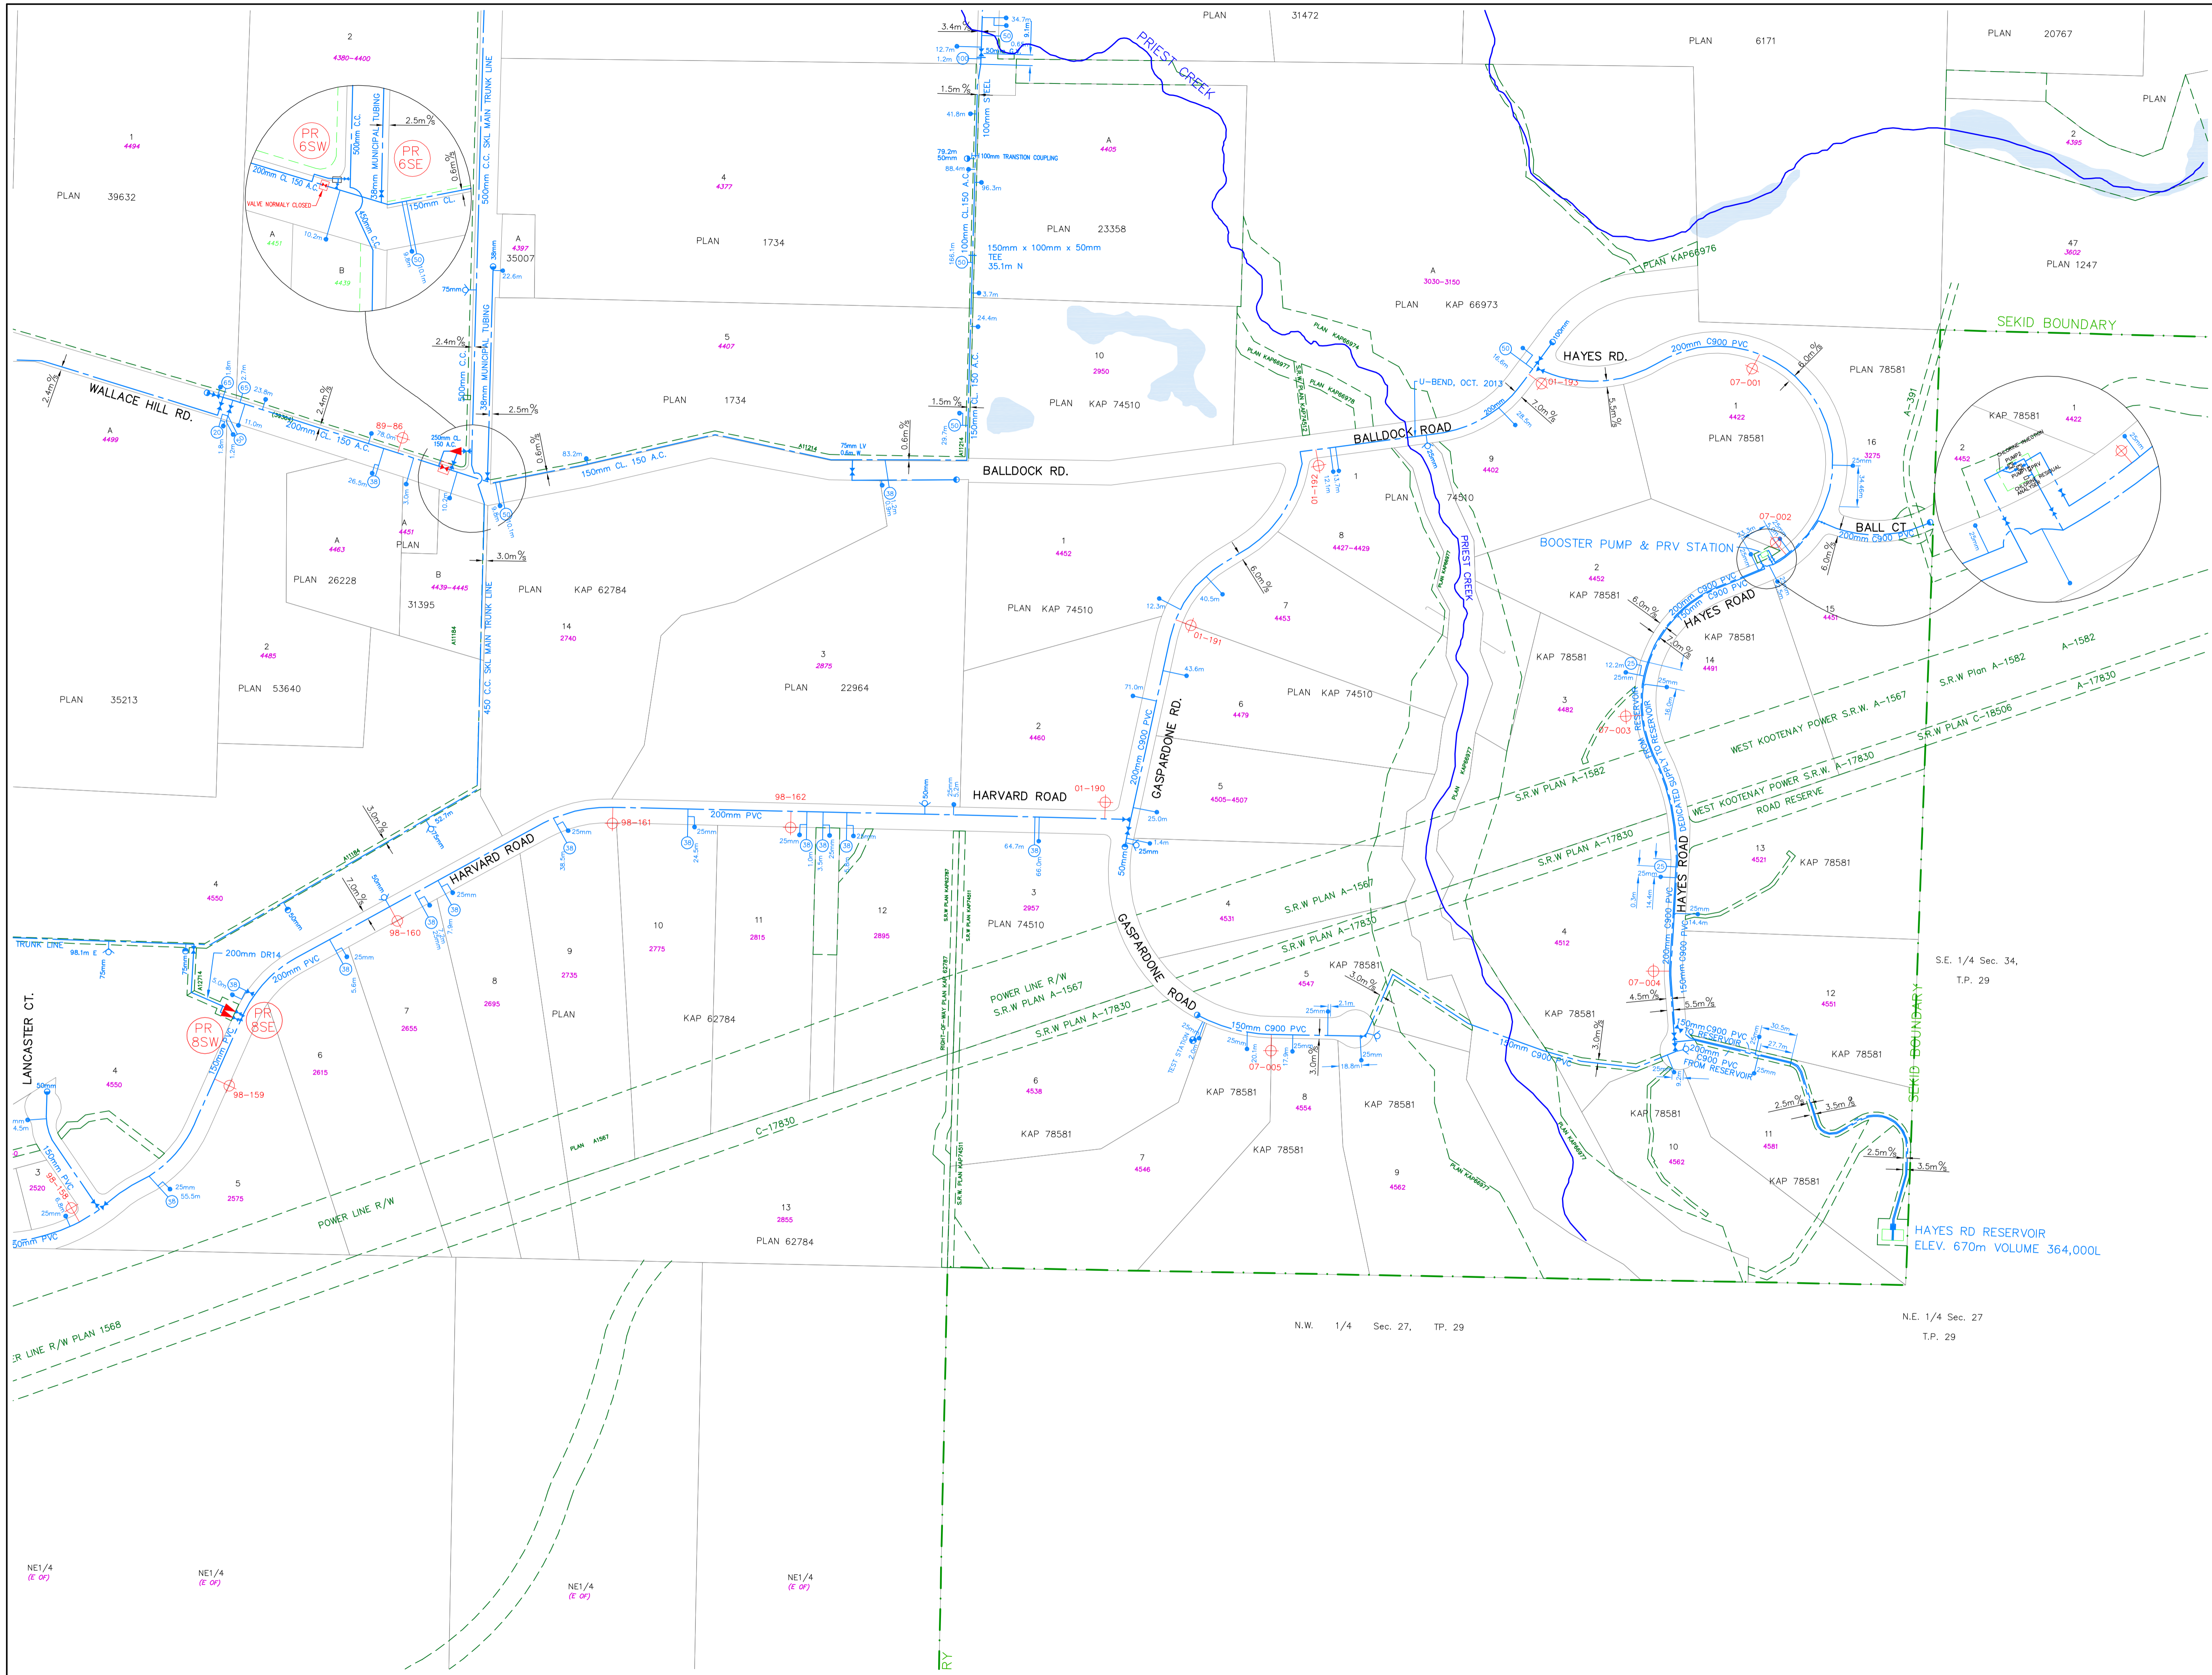

NE1/4 (E OF)

NE1/4 (E OF)

NE1/4 (E OF)

NE1/4 (E OF)

N.W. 1/4 Sec. 27, TP. 29

N.E. 1/4 Sec. 27, T.P. 29

S.E. 1/4 Sec. 34, T.P. 29